



STATE	PROJECT NO.	SHEET NO.	TOTAL SHEETS
N.C.	2027CPT.10.01.20042	1	
F.A. PROJECT NO.			



ENLARGED MUNICIPAL AND SUBURBAN AREAS
ANSON COUNTY
NORTH CAROLINA
PREPARED BY THE
NORTH CAROLINA DEPARTMENT OF TRANSPORTATION
DIVISION OF HIGHWAYS - DIVISION 10 DISTRICT 3

MAP #1 SR 1236 UPPER WHITE STORE RD
4.62 MILES
FROM SR 1252 LOWER WHITE STORE RD TO
TO SR 1239 LANES CREEK RD

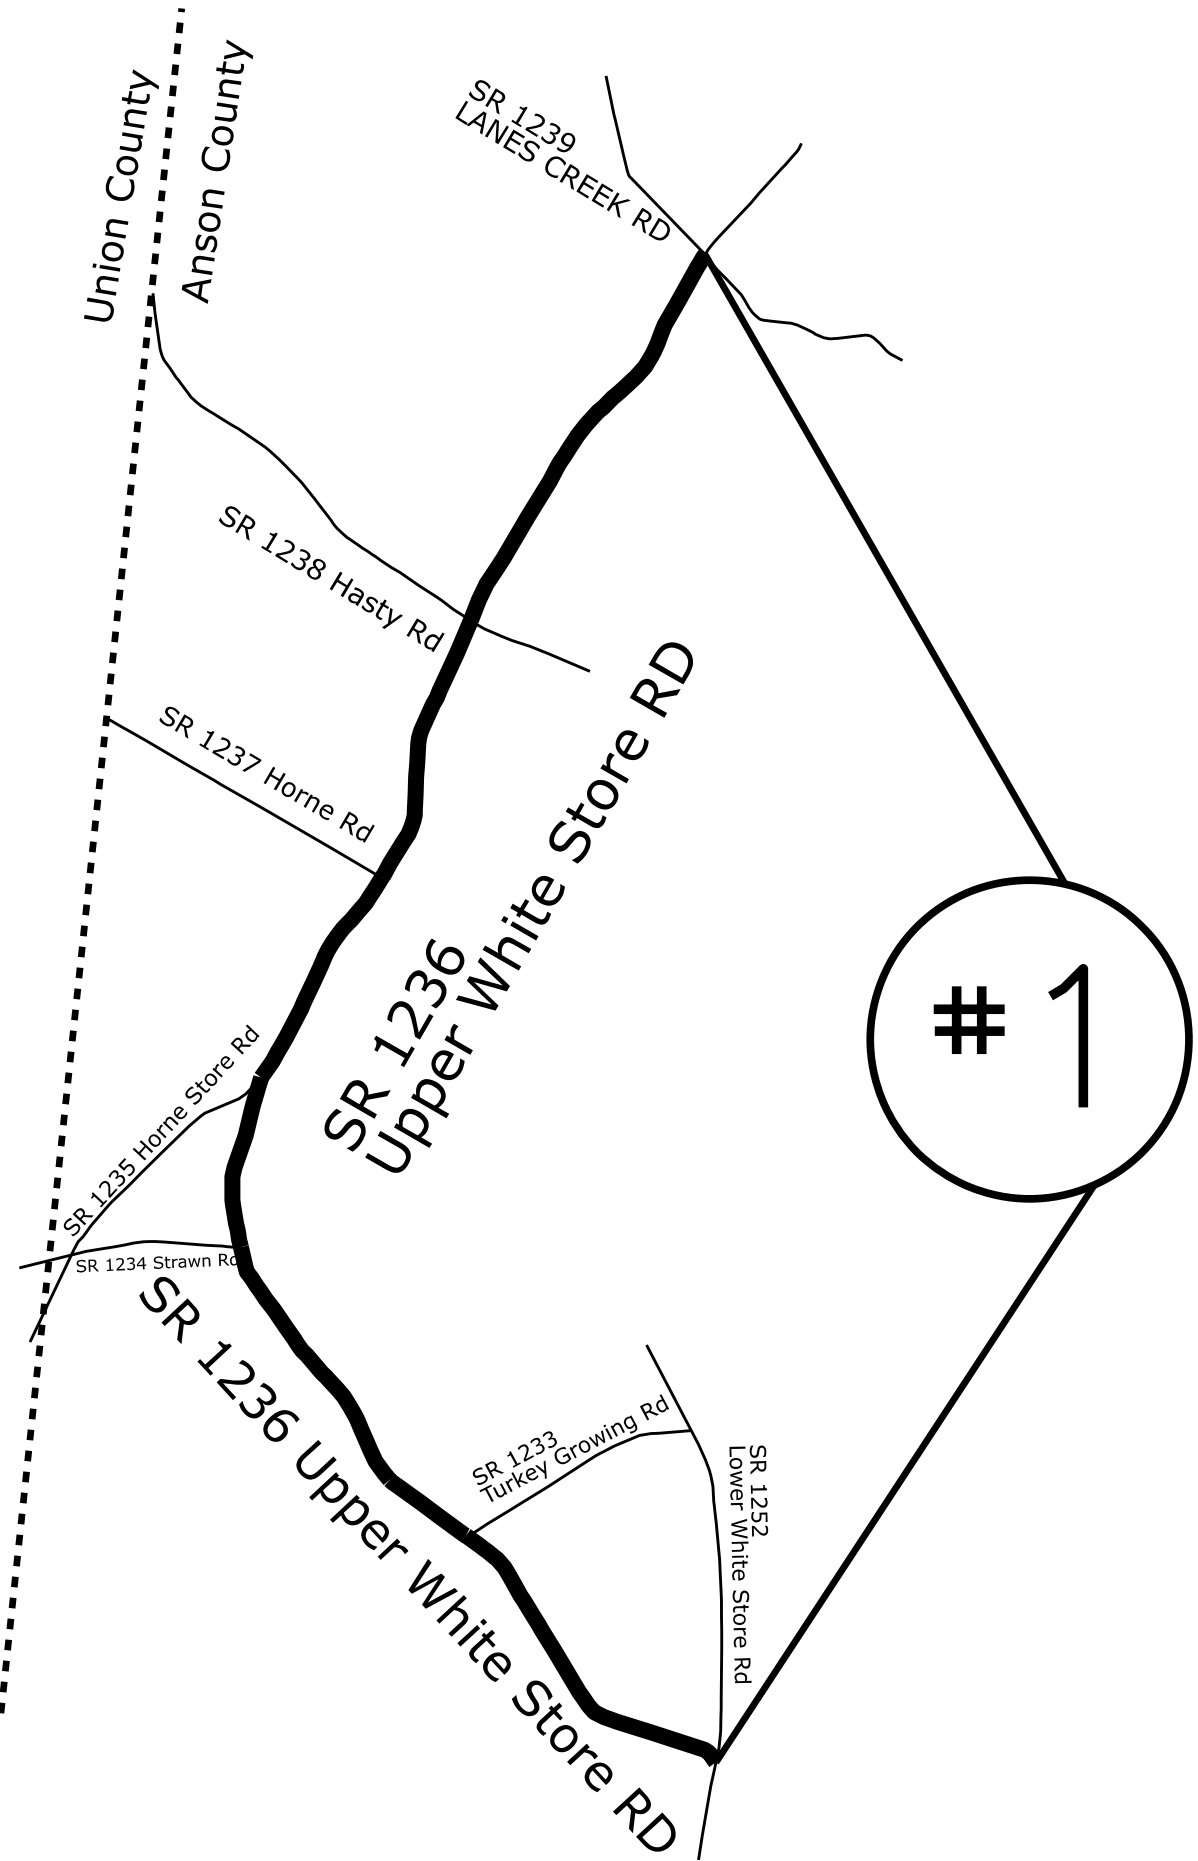

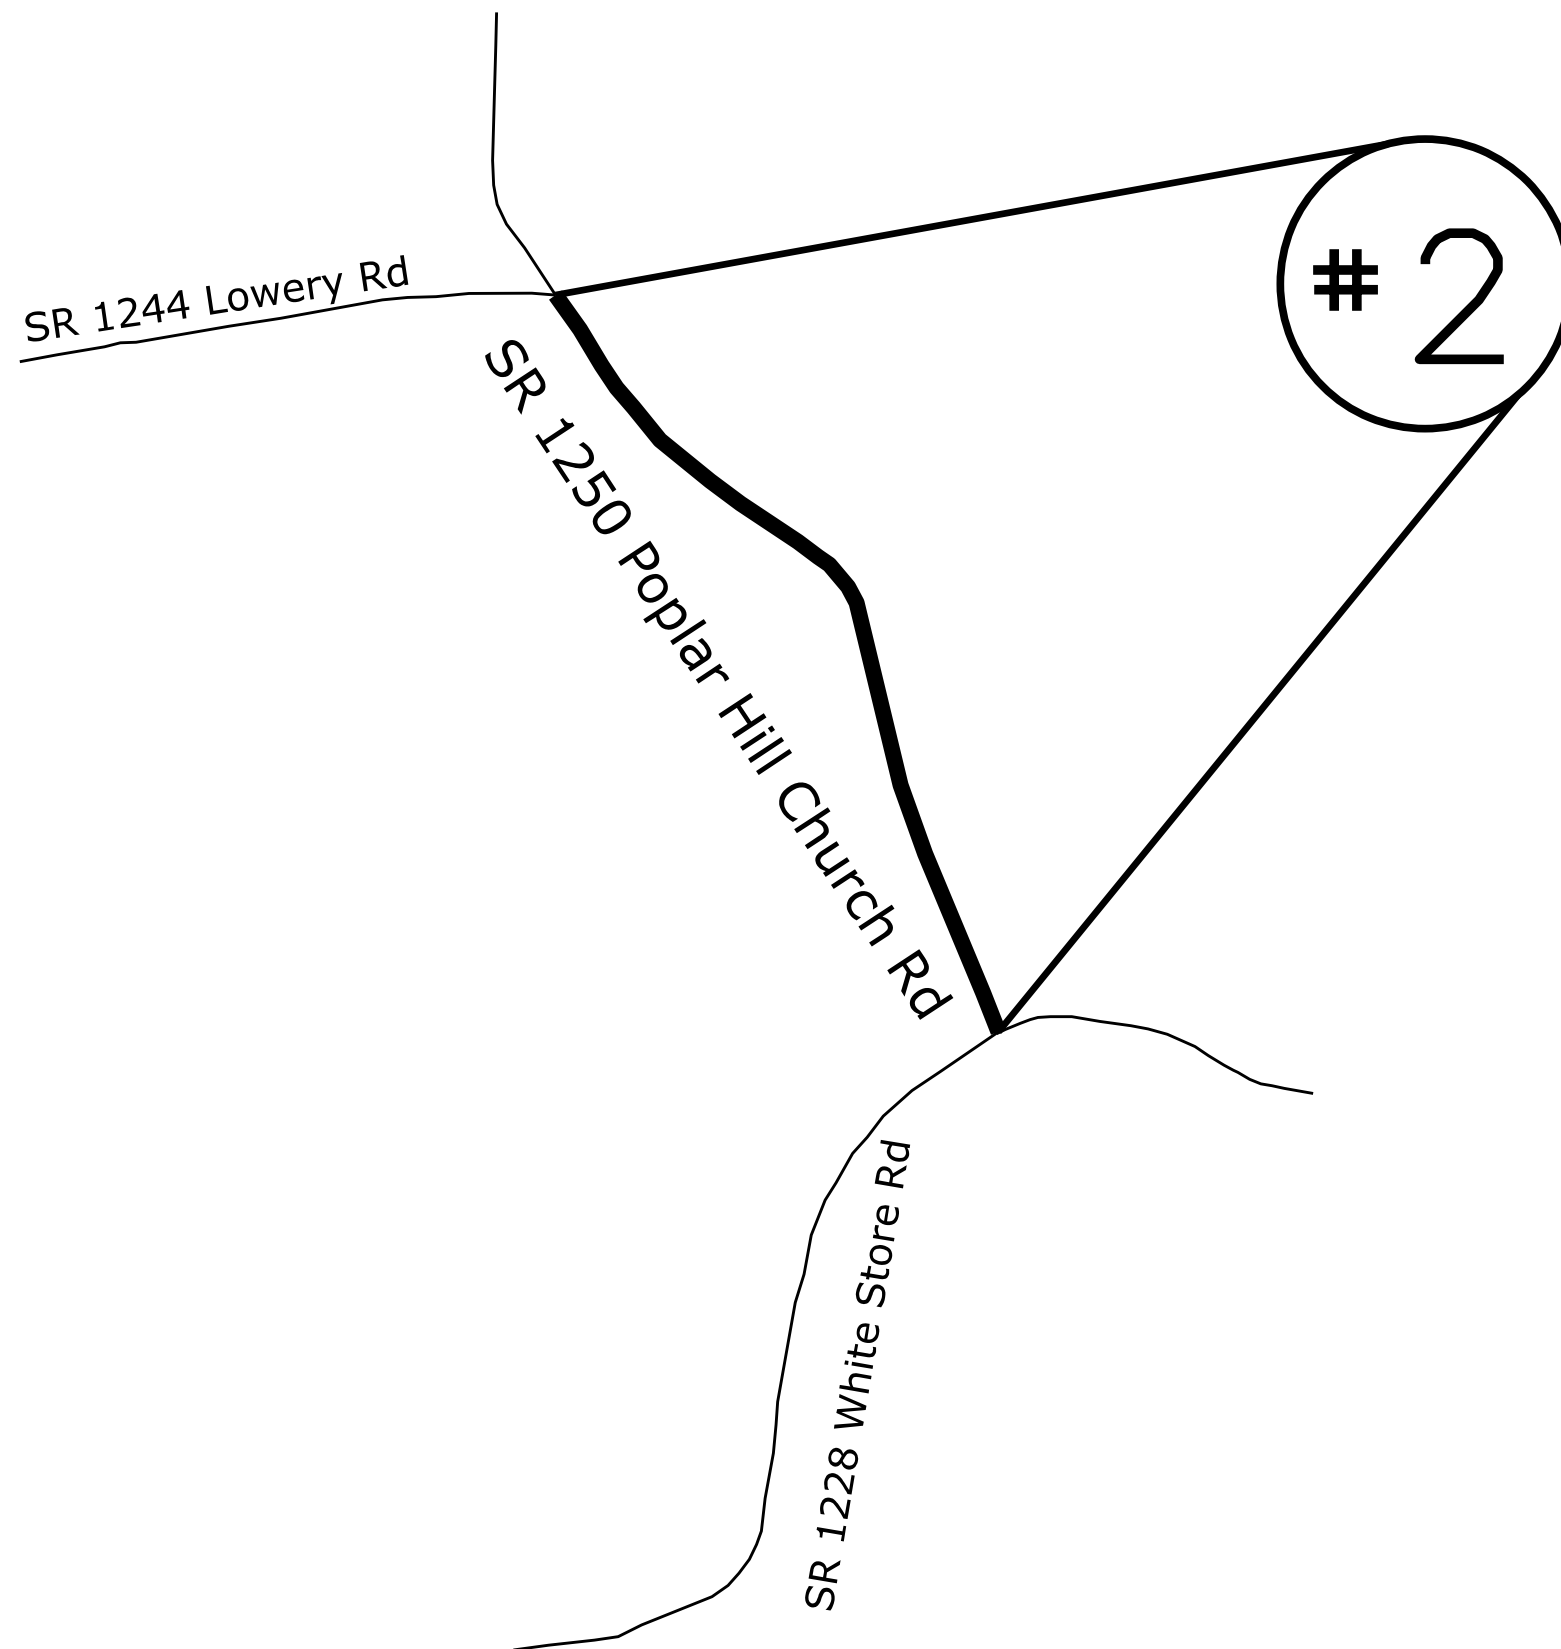


STATE	PROJECT NO.	SHEET NO.	TOTAL SHEETS
N.C.	2027CPT.10.01.20042	2	
F.A. PROJECT NO.			



ENLARGED MUNICIPAL AND SUBURBAN AREAS
ANSON COUNTY
NORTH CAROLINA
PREPARED BY THE
NORTH CAROLINA DEPARTMENT OF TRANSPORTATION
DIVISION OF HIGHWAYS - DIVISION 10 DISTRICT 3

MAP #2 SR 1250 POPLAR HILL CHURCH RD
.81 MILES
FROM SR 1228 WHITE STORE RD
TO 1244 LOWERY RD

STATE	PROJECT NO.	SHEET NO.	TOTAL SHEETS
N.C.	2027CPT.10.01.20042	3	
F.A. PROJECT NO.			

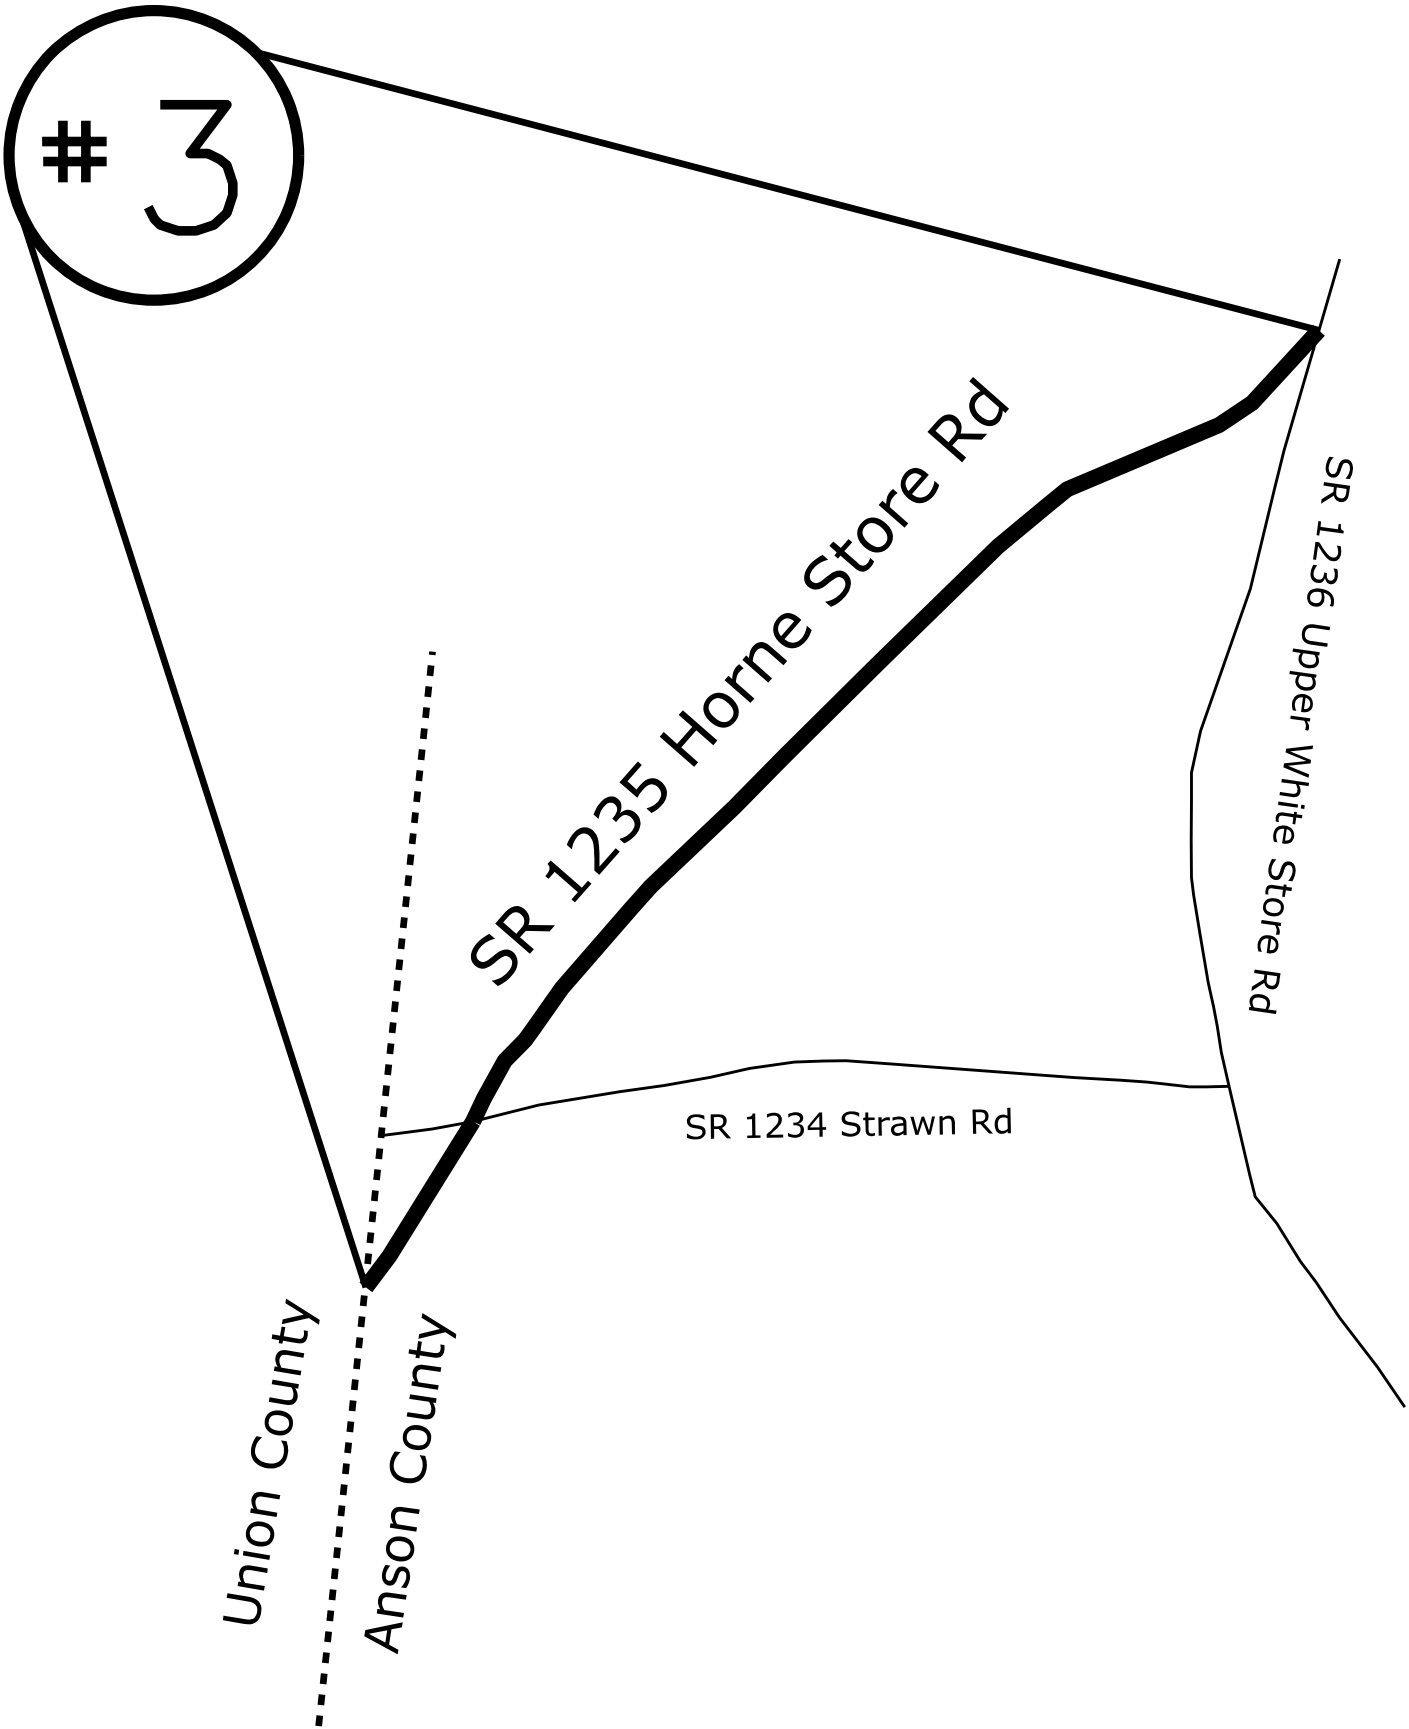

ENLARGED MUNICIPAL AND SUBURBAN AREAS
ANSON COUNTY
 NORTH CAROLINA
PREPARED BY THE
 NORTH CAROLINA DEPARTMENT OF TRANSPORTATION
 DIVISION OF HIGHWAYS - DIVISION 10 DISTRICT 3

MAP #3 SR 1235 HORNE STORE RD
 .78 MILES
 FROM SR 1236 UPPER WHITER STORE RD
 TO UNION COUNTY LINE

STATE	PROJECT NO.	SHEET NO.	TOTAL SHEETS
N.C.	2027CPT.10.01.20042	4	
F.A. PROJECT NO.			


4



ENLARGED MUNICIPAL AND SUBURBAN AREAS
ANSON COUNTY
NORTH CAROLINA

PREPARED BY THE
NORTH CAROLINA DEPARTMENT OF TRANSPORTATION
DIVISION OF HIGHWAYS - DIVISION 10 DISTRICT 3

MAP #4 SR 1003 UNION CHURCH RD
6.41 MILES
FROM SR 1228 WHITE STORE RD
TO NC 109

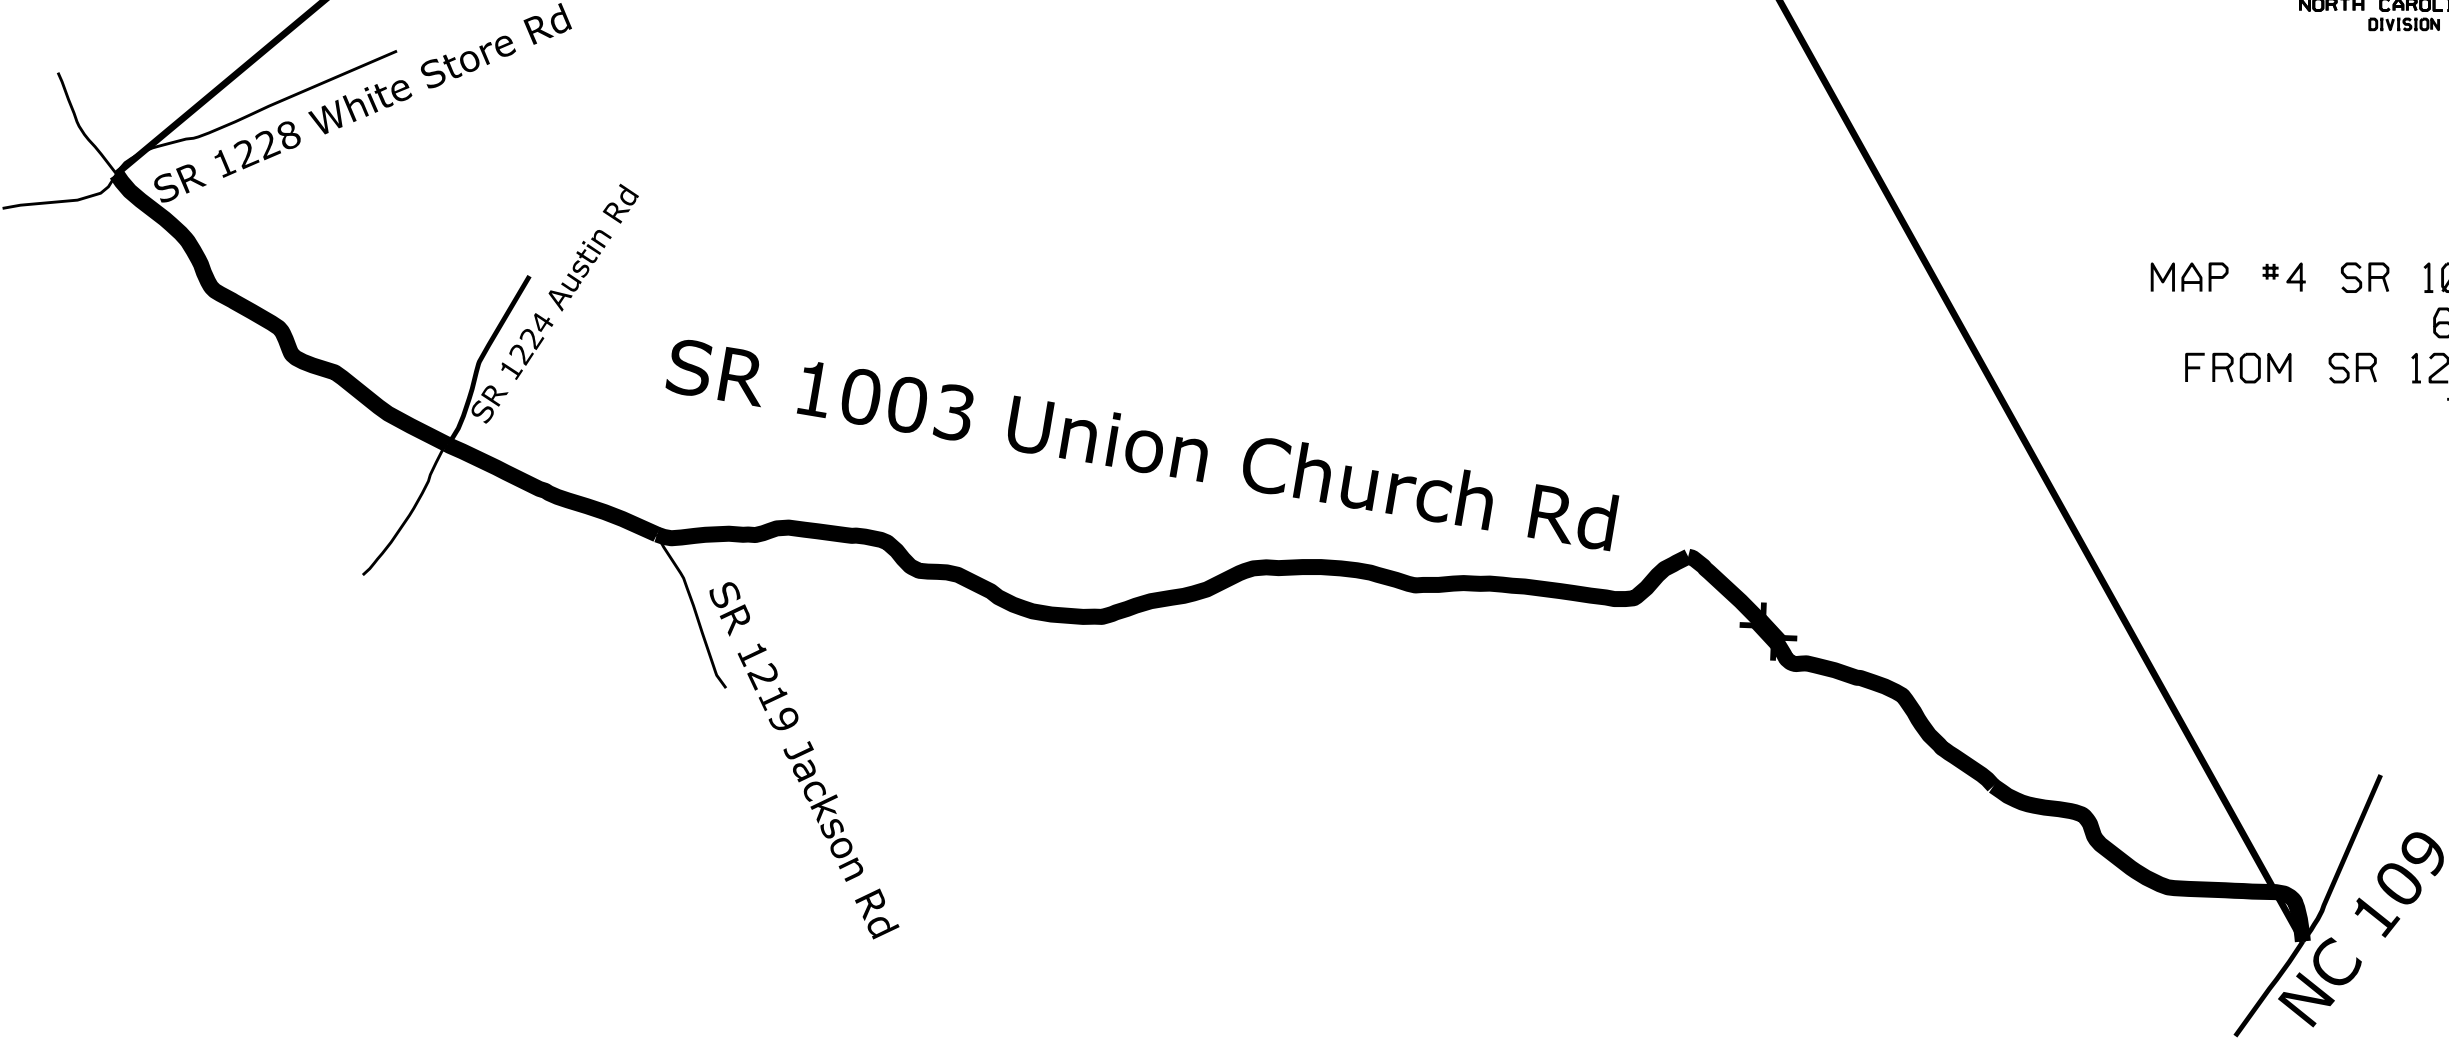


STATE	PROJECT NO.	SHEET NO.	TOTAL SHEETS
N.C.	2027CPT.10.01.20042	5	
F.A. PROJECT NO.			




ENLARGED MUNICIPAL AND SUBURBAN AREAS
ANSON COUNTY
 NORTH CAROLINA
PREPARED BY THE
 NORTH CAROLINA DEPARTMENT OF TRANSPORTATION
 DIVISION OF HIGHWAYS - DIVISION 10 DISTRICT 3

MAP #5 SR 1244 LOWERY RD
 2.16 MILES
 FROM SR 1250 POPLAR HILL CHURCH RD
 TO SR 1240 MINERAL SPRINGS CHURCH RD

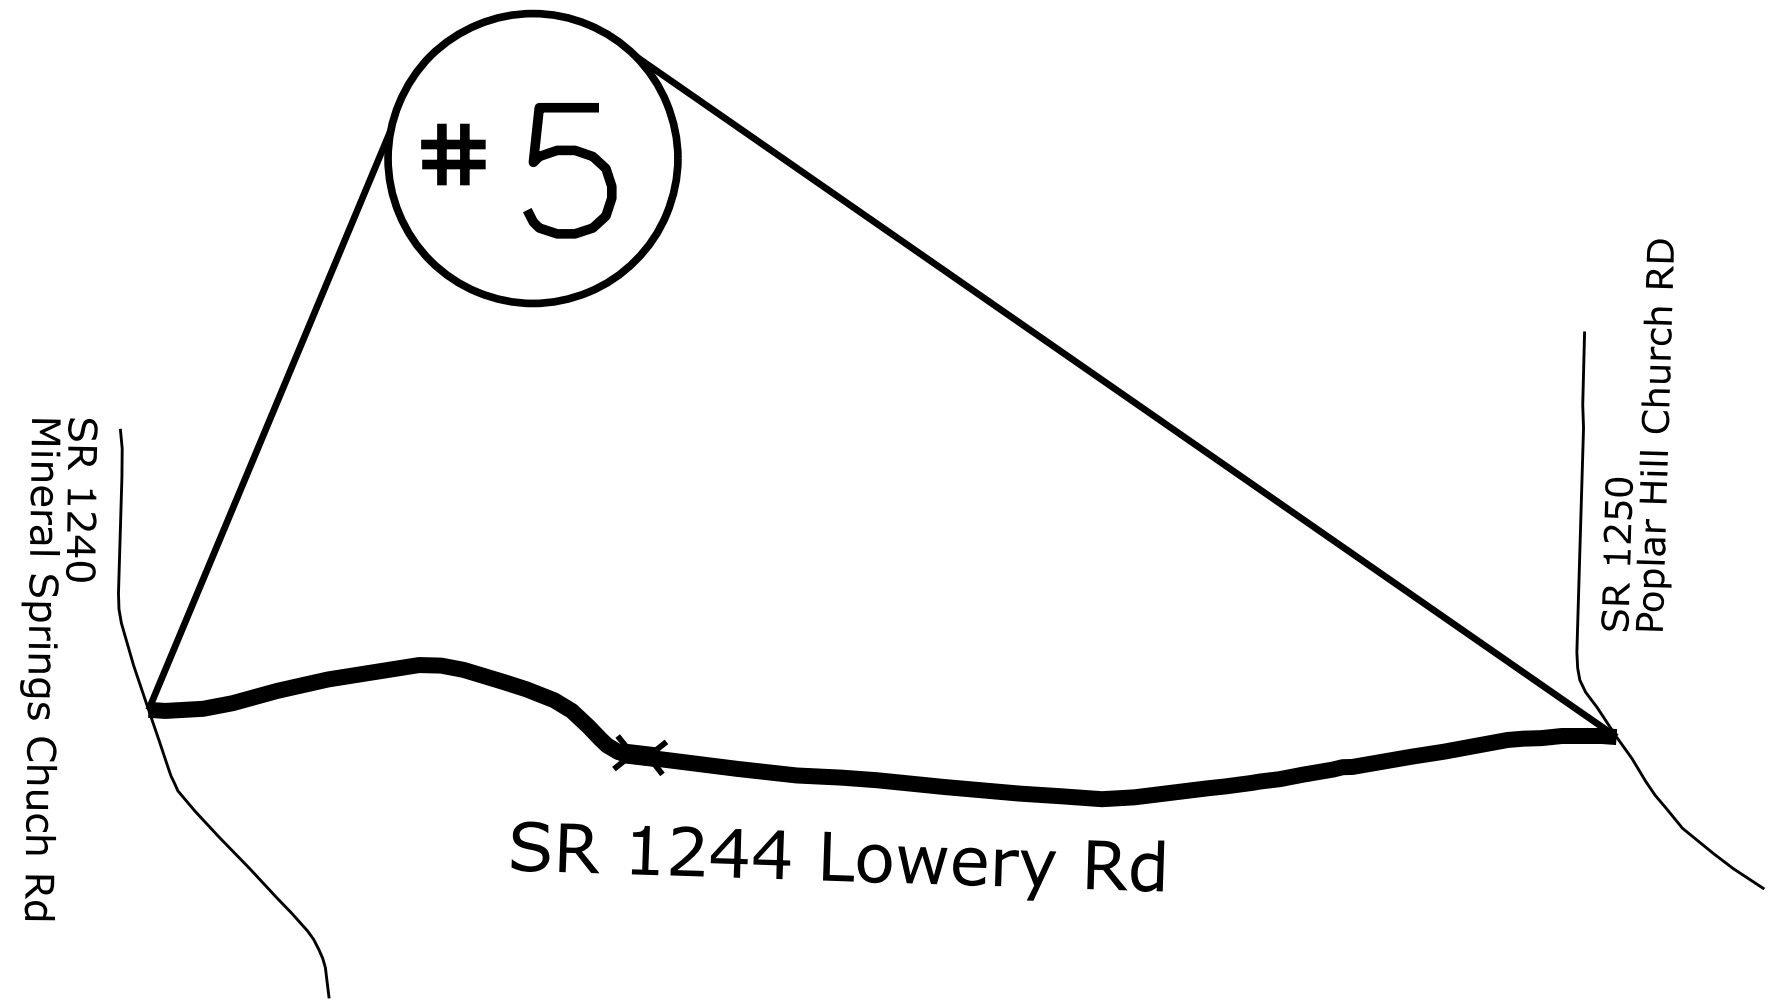


STATE	PROJECT NO.	SHEET NO.	TOTAL SHEETS
N.C.	2027CPT.10.01.20042	6	
F.A. PROJECT NO.			

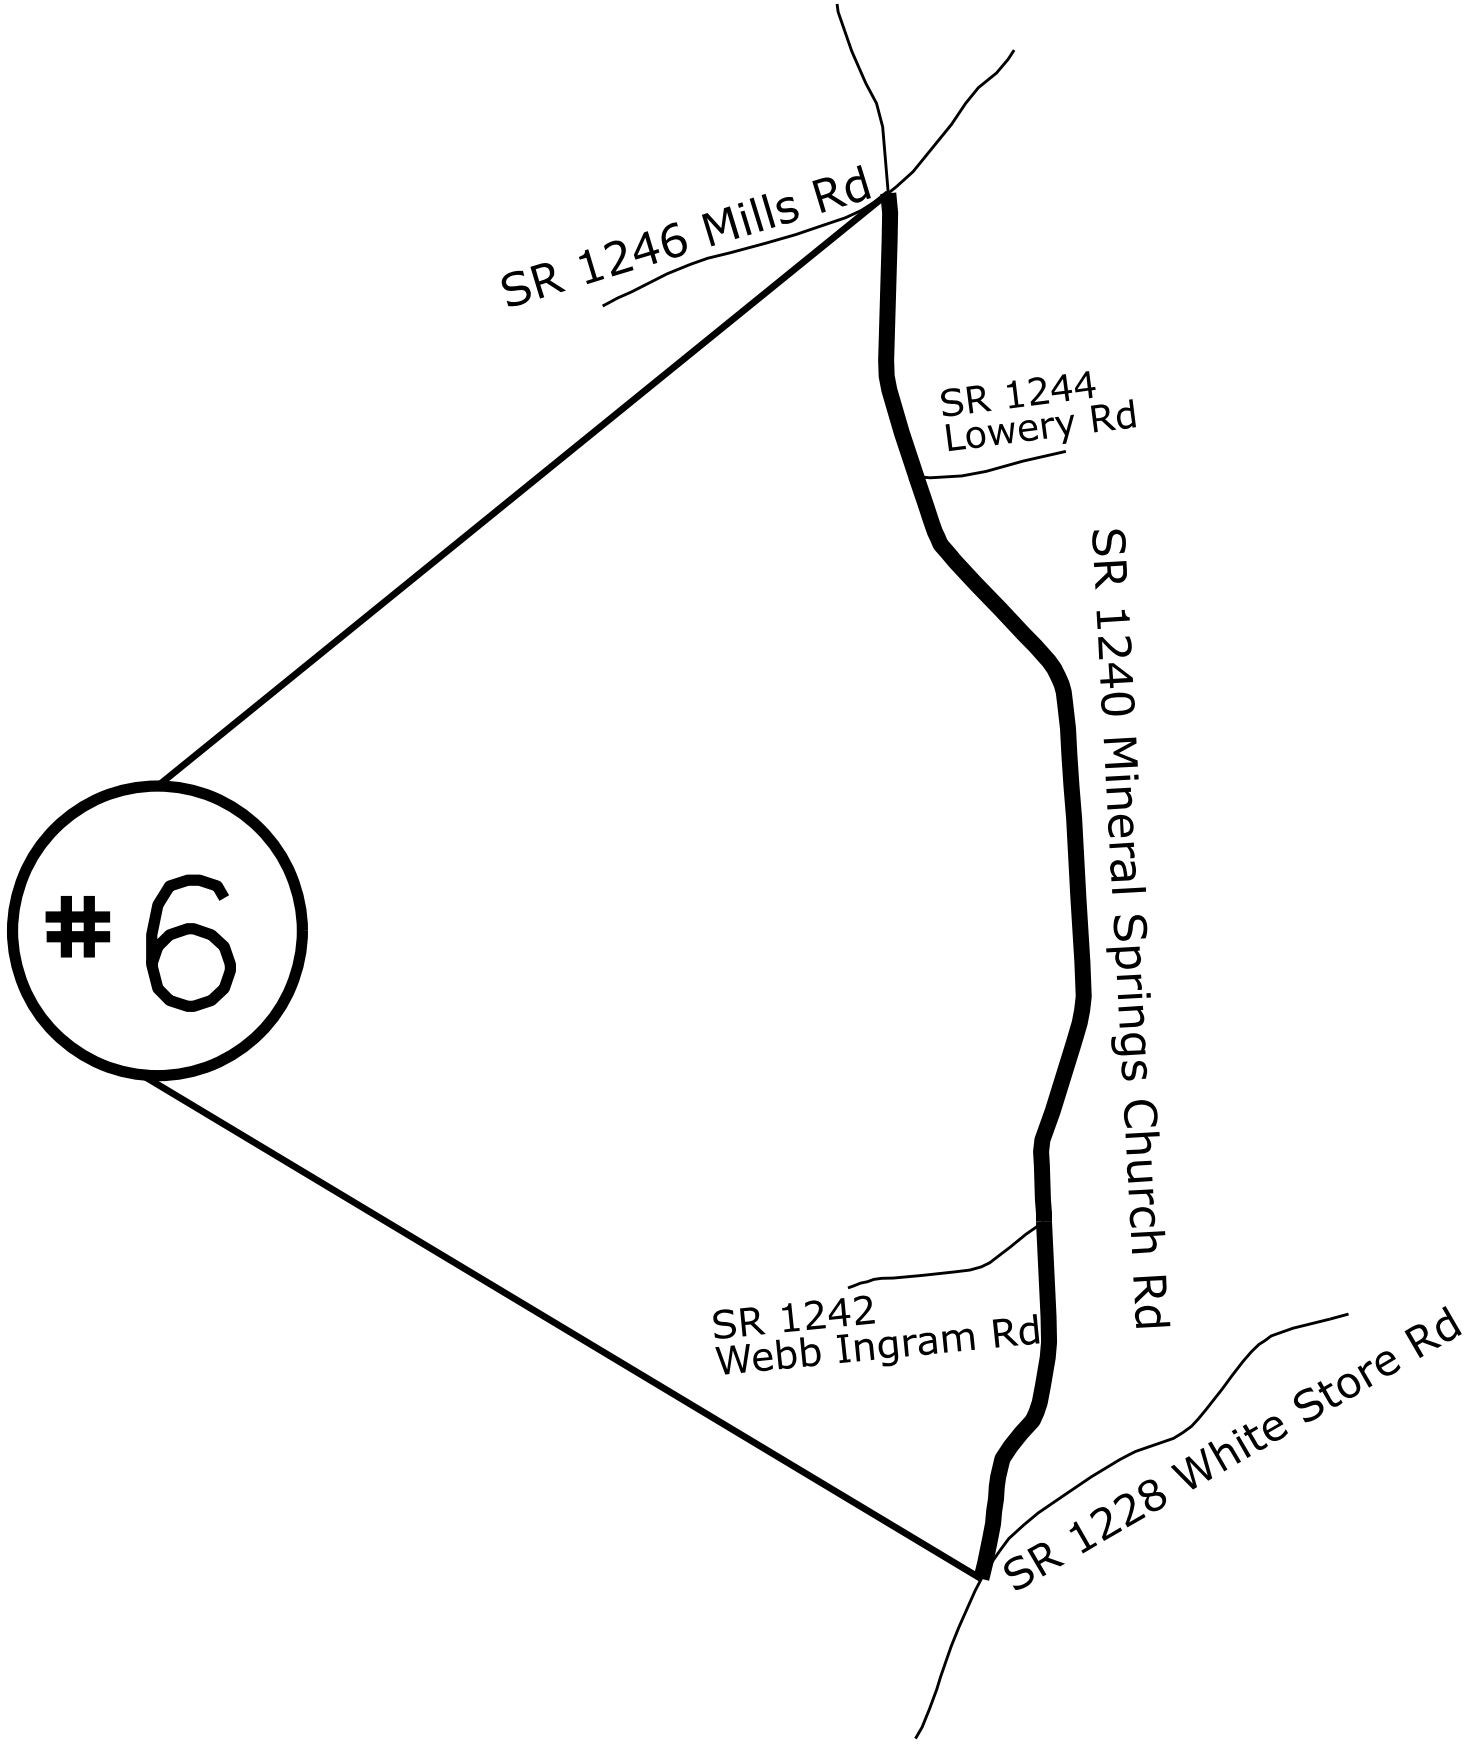

ENLARGED MUNICIPAL AND SUBURBAN AREAS
ANSON COUNTY
NORTH CAROLINA
PREPARED BY THE
NORTH CAROLINA DEPARTMENT OF TRANSPORTATION
DIVISION OF HIGHWAYS - DIVISION 10 DISTRICT 3

MAP #6 SR 1240 MINERAL SPRINGS CHURCH RD
2.37 MILES
FROM SR 1228 WHITE STORE RD
TO SR 1246 MILLS RD

STATE	PROJECT NO.	SHEET NO.	TOTAL SHEETS
N.C.	2027CPT.10.01.20042	7	
F.A. PROJECT NO.			

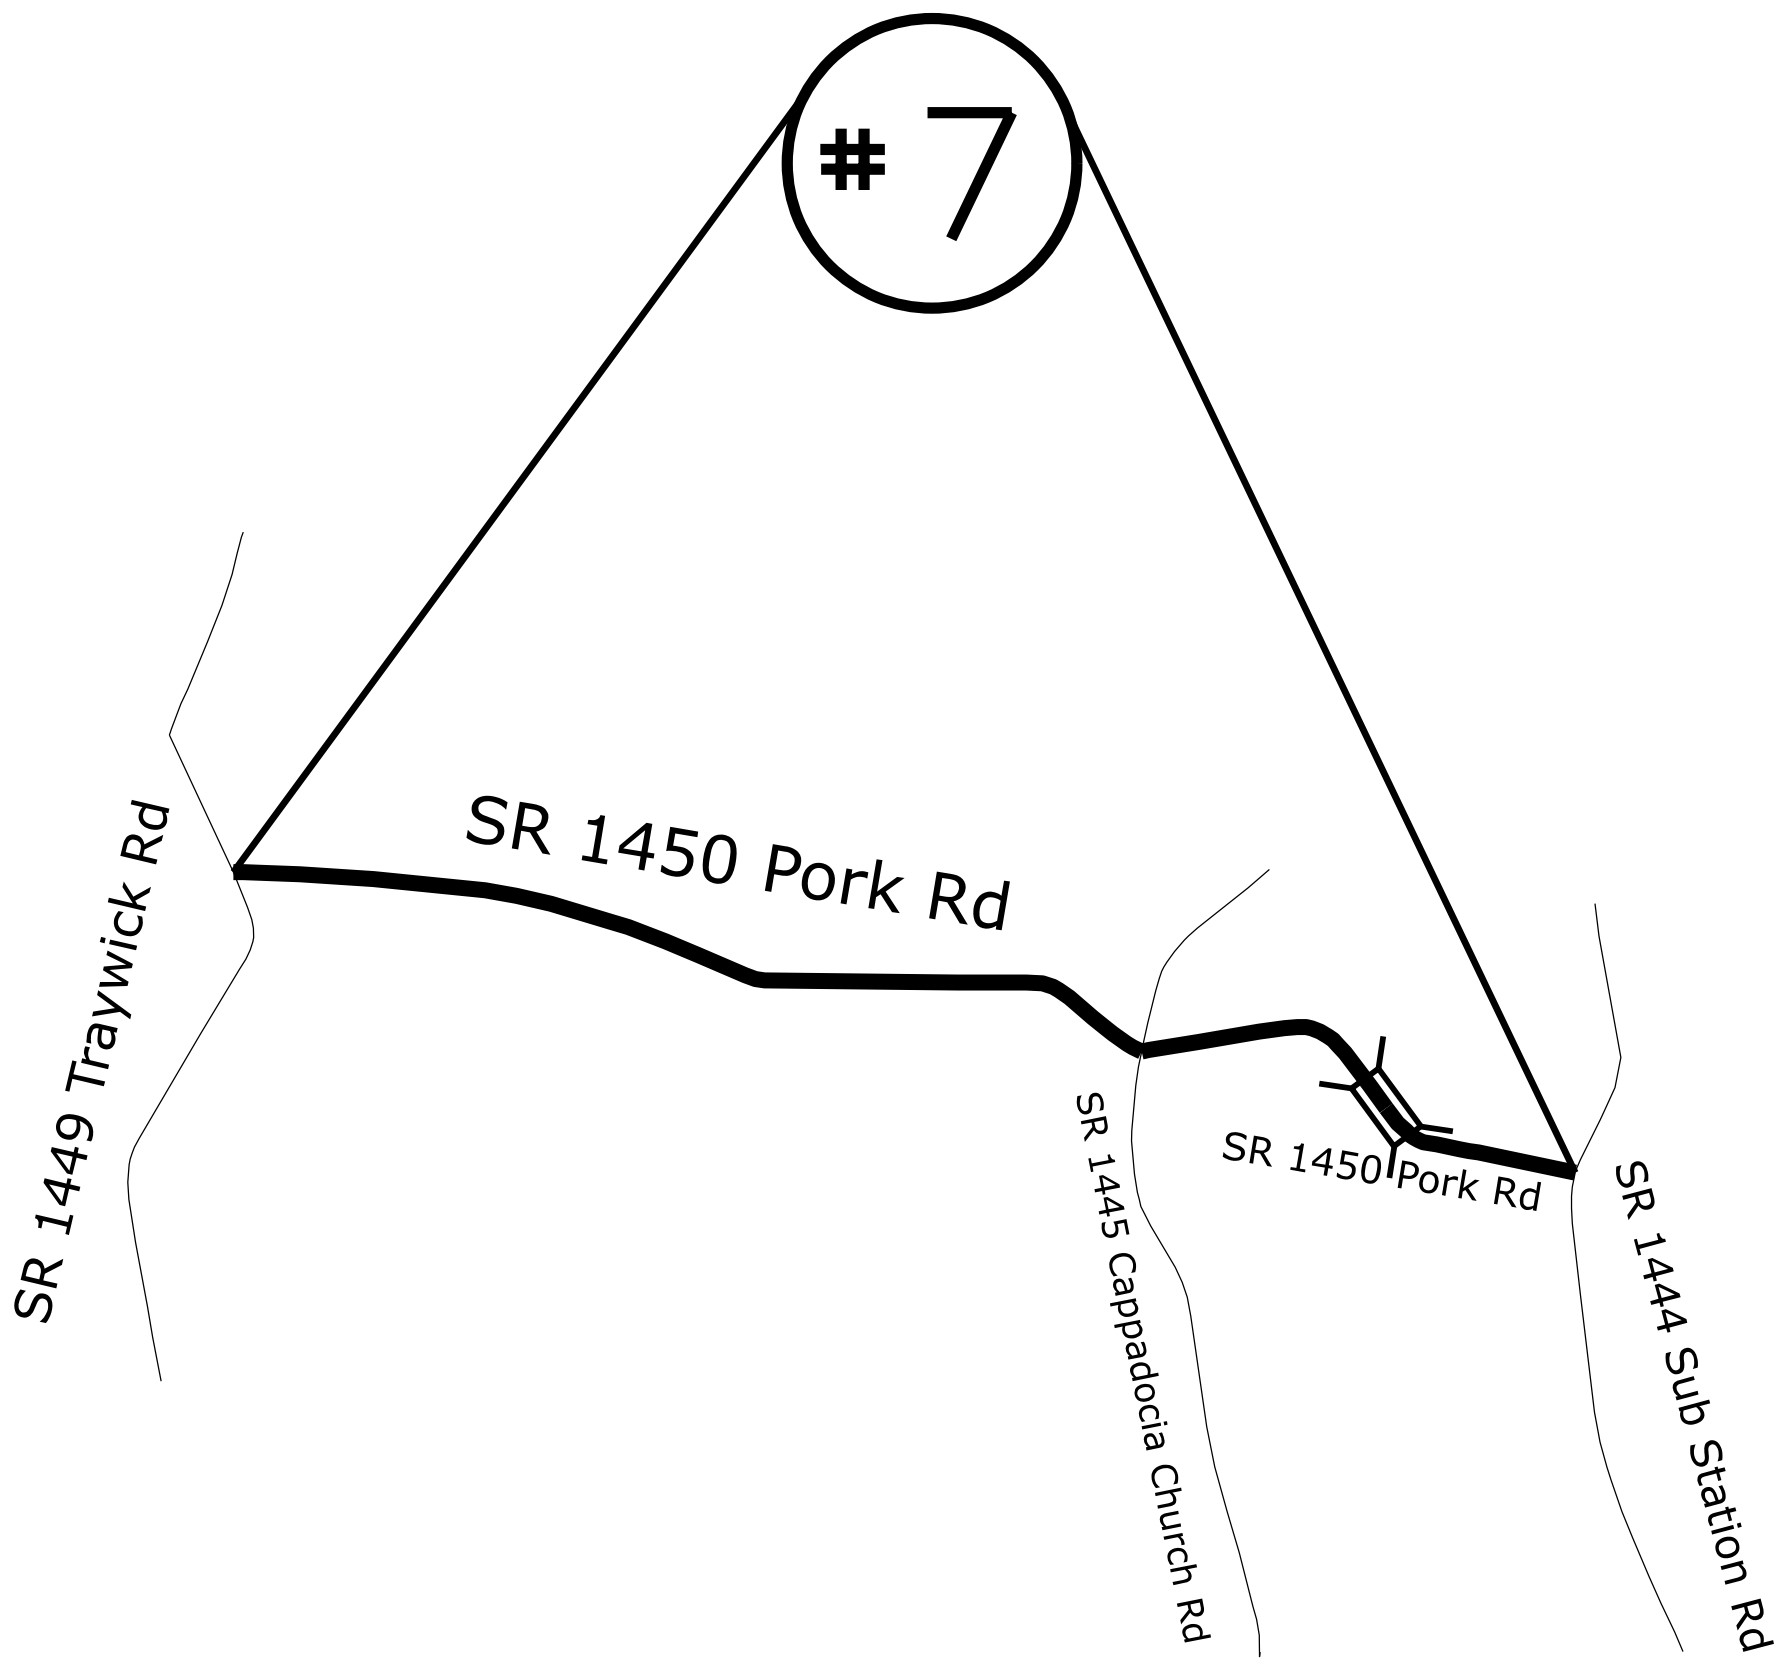


ENLARGED MUNICIPAL AND SUBURBAN AREAS
ANSON COUNTY
NORTH CAROLINA

PREPARED BY THE
NORTH CAROLINA DEPARTMENT OF TRANSPORTATION
DIVISION OF HIGHWAYS - DIVISION 10 DISTRICT 3

MAP #7 SR 1450 PORK RD
1.88 MILES
FROM SR 1449 TRAYWICK RD
TO SR 1444 SUB STATION RD


STATE	PROJECT NO.	SHEET NO.	TOTAL SHEETS
N.C.	2027CPT.10.01.20042	8	
F.A. PROJECT NO.			

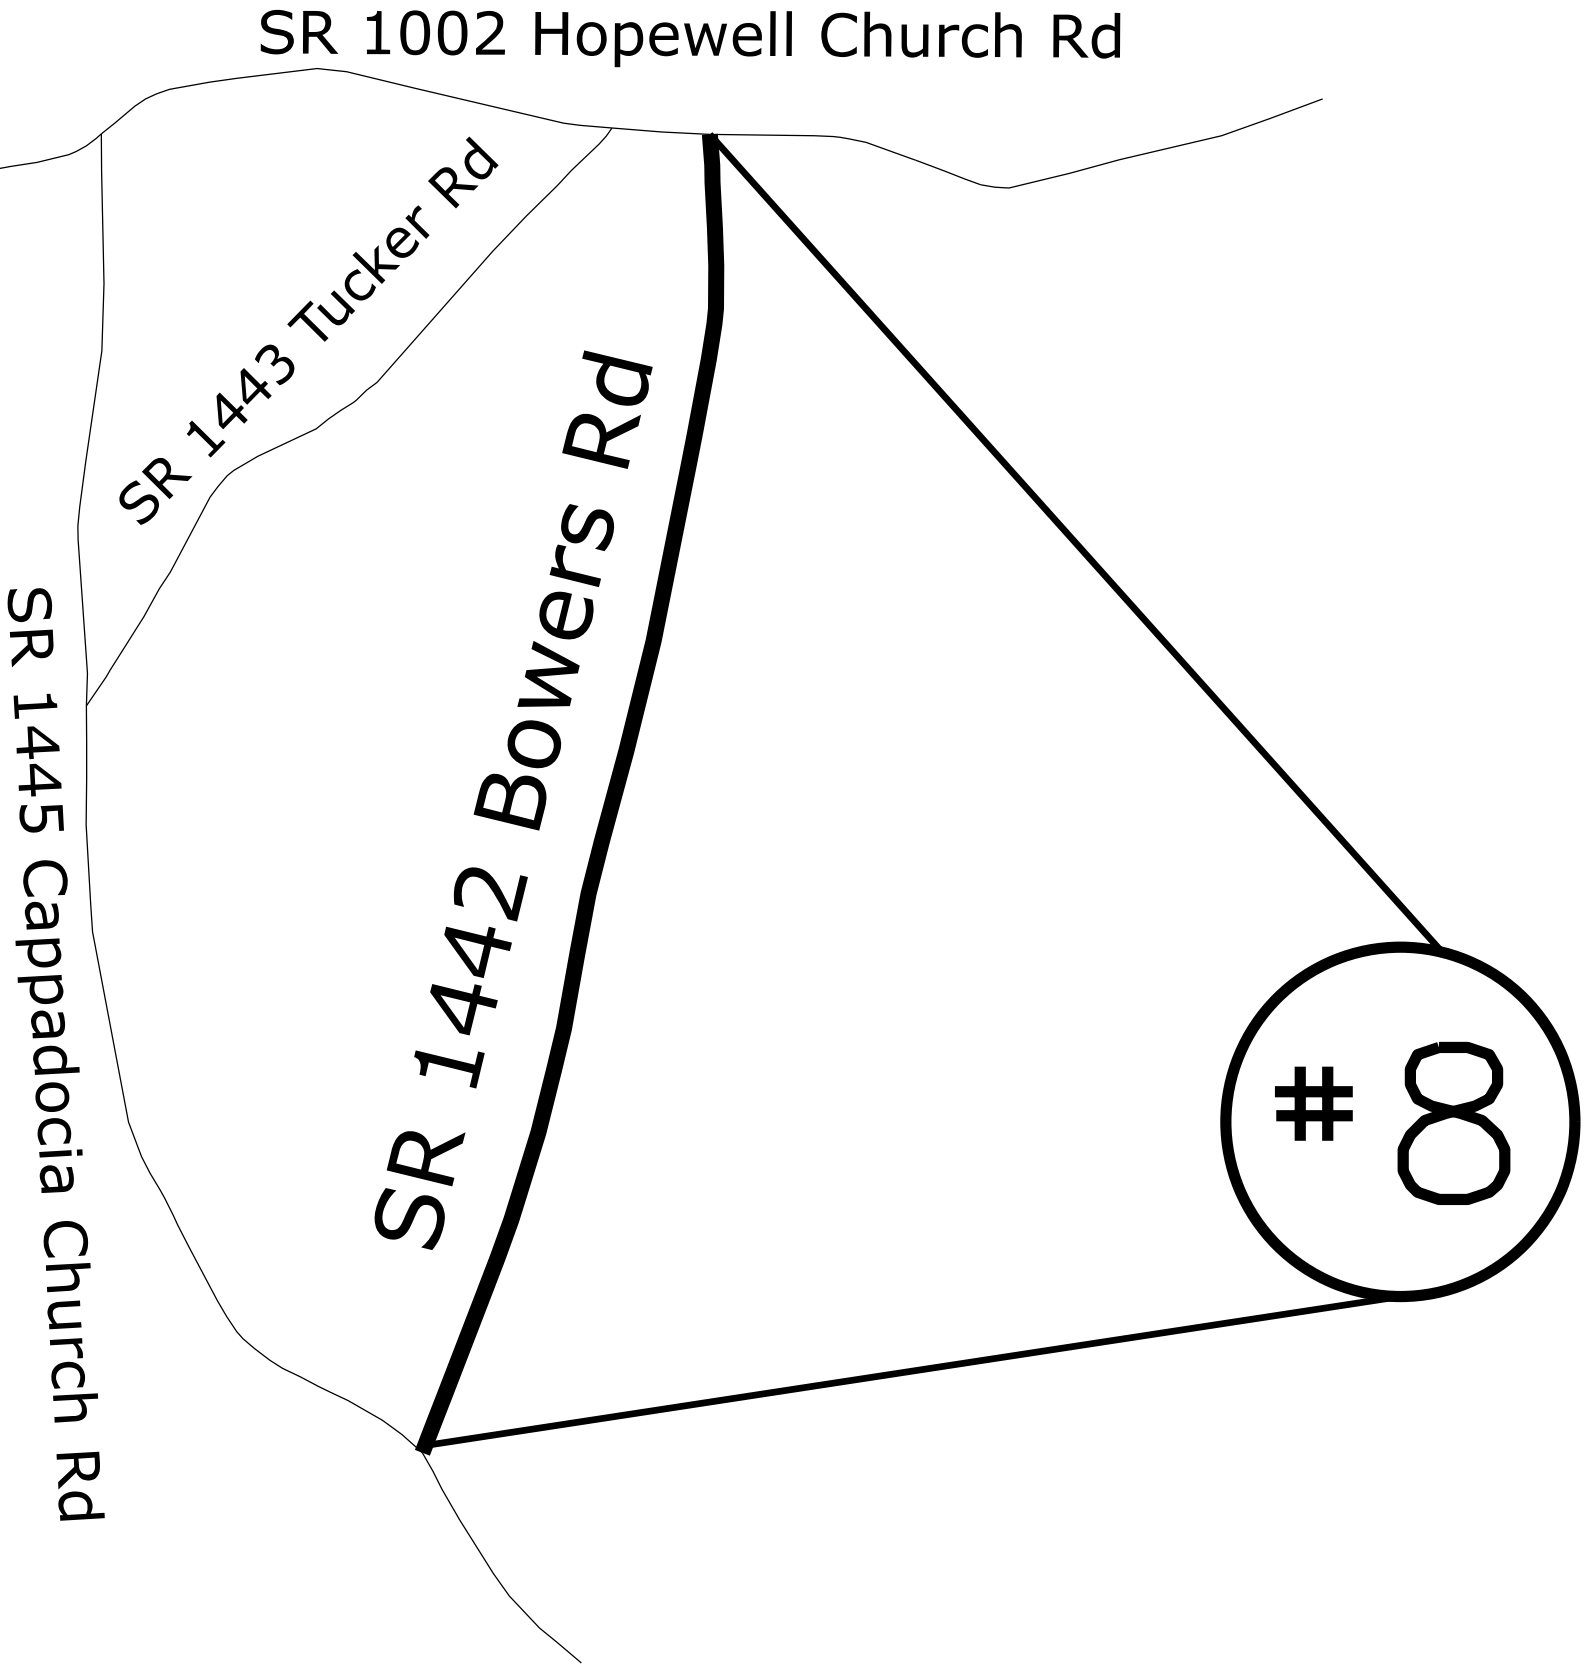

ENLARGED MUNICIPAL AND SUBURBAN AREAS
ANSON COUNTY
NORTH CAROLINA
PREPARED BY THE
NORTH CAROLINA DEPARTMENT OF TRANSPORTATION
DIVISION OF HIGHWAYS - DIVISION 10 DISTRICT 3

MAP #8 SR 1442 BOWERS RD
1.46 MILES
FROM SR 1445 CAPPADOCIA CHURCH RD
TO SR 1002 HOPEWELL CHURCH RD

STATE	PROJECT NO.	SHEET NO.	TOTAL SHEETS
N.C.	2027CPT.10.01.20042	9	
F.A. PROJECT NO.			

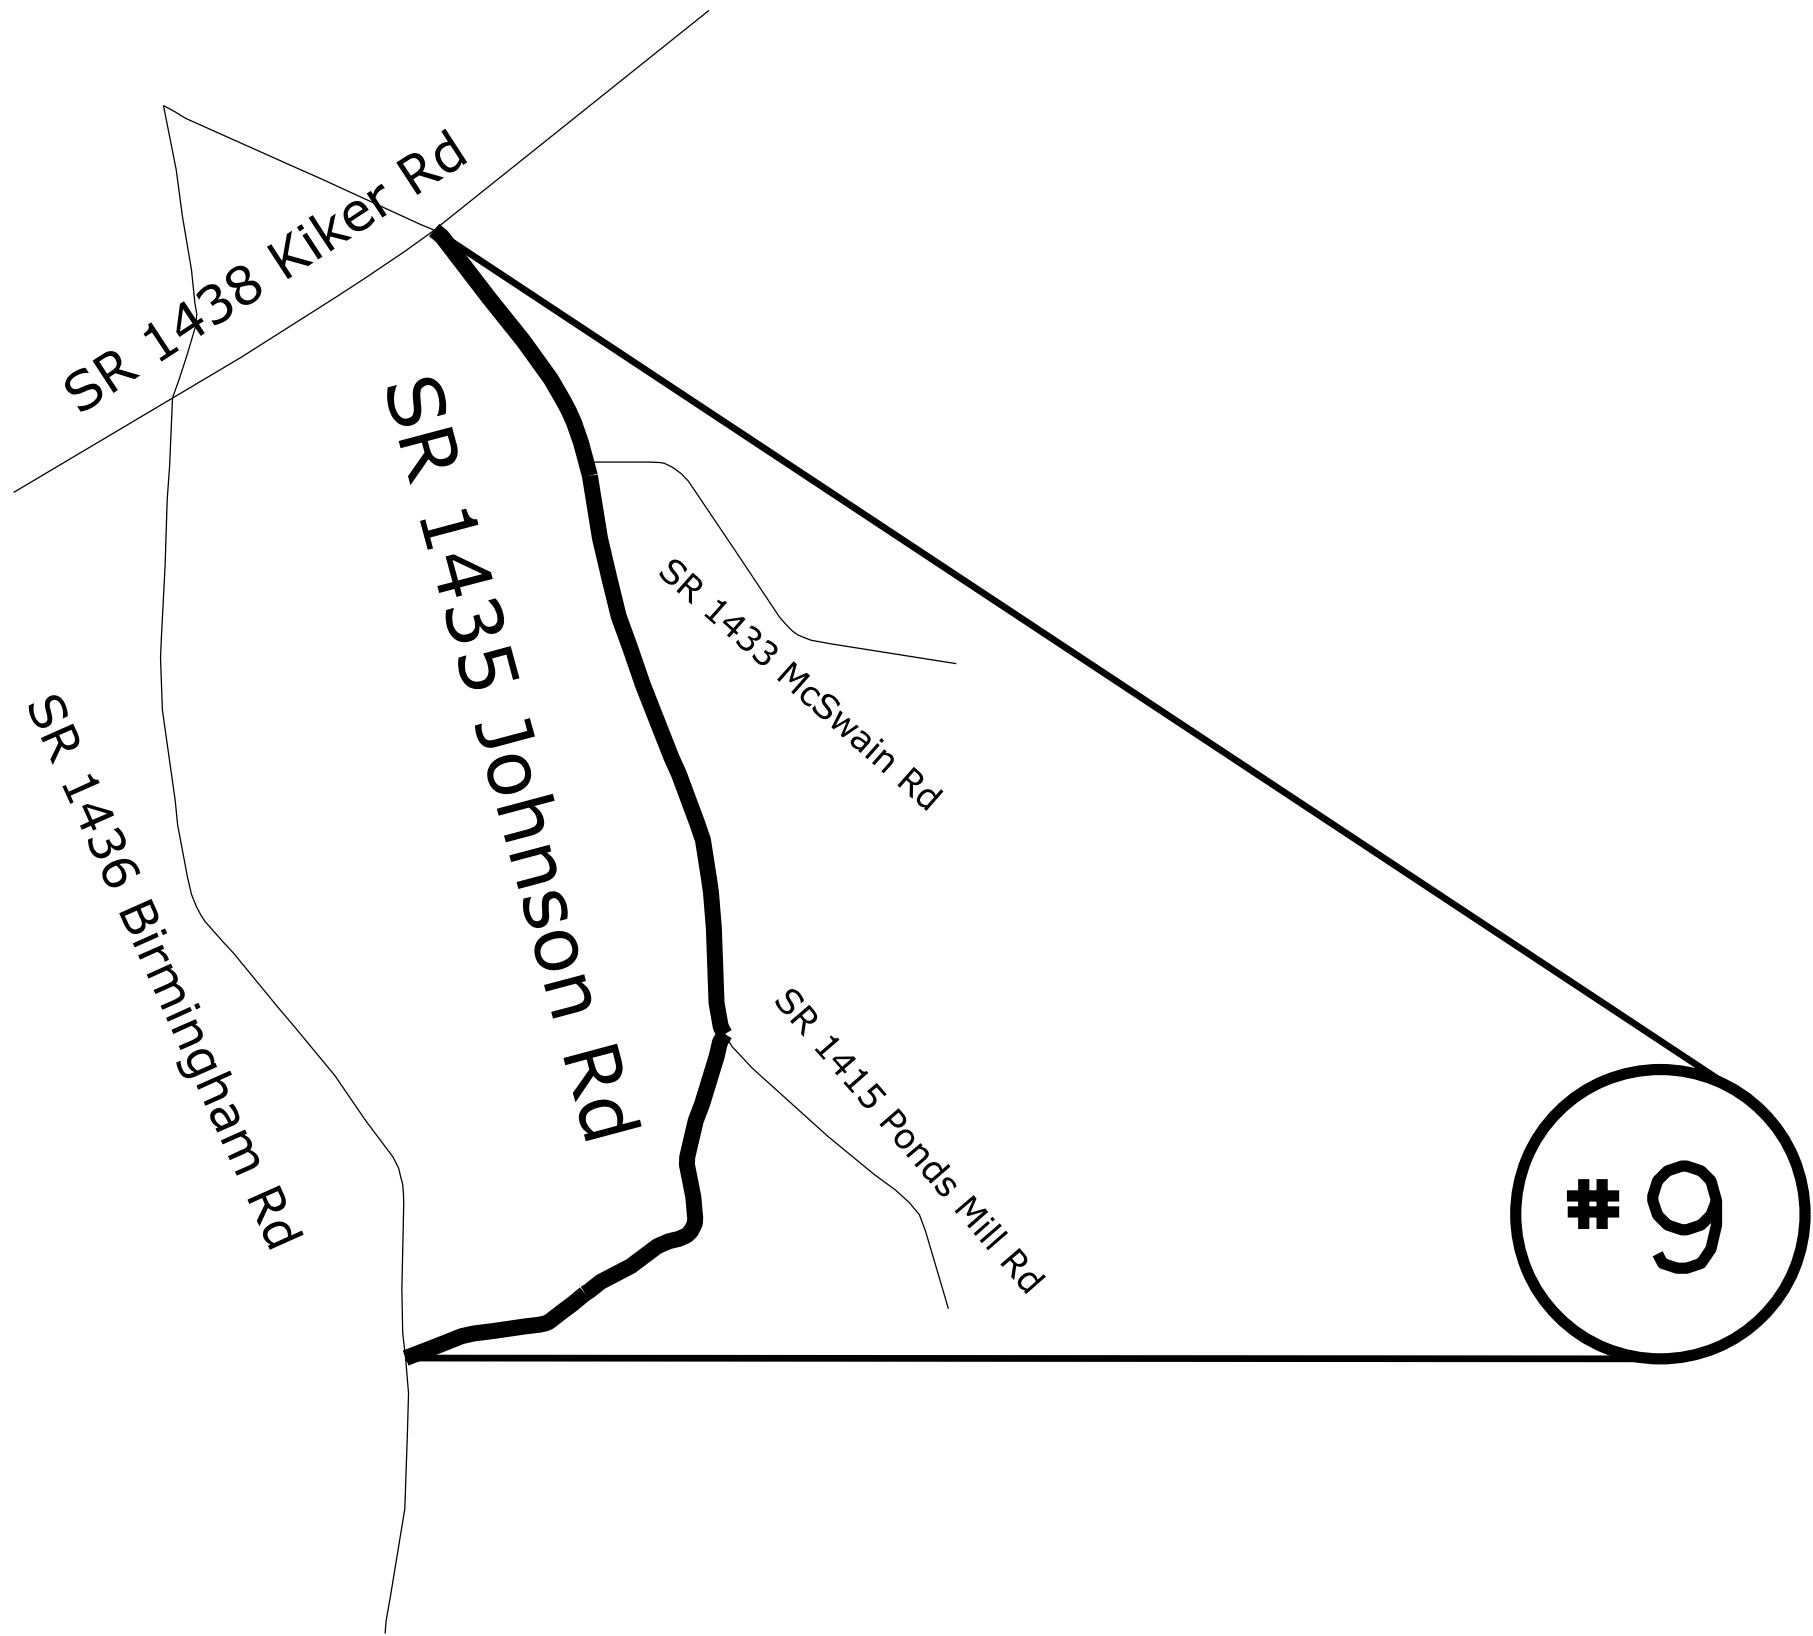

ENLARGED MUNICIPAL AND SUBURBAN AREAS
ANSON COUNTY
NORTH CAROLINA

PREPARED BY THE
NORTH CAROLINA DEPARTMENT OF TRANSPORTATION
DIVISION OF HIGHWAYS - DIVISION 10 DISTRICT 3


MAP #9 SR 1435 JOHNSON RD
1.83 MILES
FROM SR 1438 KIKER RD
TO SR 1436 BRIMINGHAM RD

STATE	PROJECT NO.	SHEET NO.	TOTAL SHEETS
N.C.	2027CPT.10.01.20042	10	
F.A. PROJECT NO.			



ENLARGED MUNICIPAL AND SUBURBAN AREAS
ANSON COUNTY
 NORTH CAROLINA
PREPARED BY THE
 NORTH CAROLINA DEPARTMENT OF TRANSPORTATION
 DIVISION OF HIGHWAYS - DIVISION 10 DISTRICT 3

MAP #10 SR 1440 CARL TAYLOR RD
 .84 MILES
 FROM SR 1438 KIKER RD
 TO SR 1002 HOPEWELL CHURCH RD

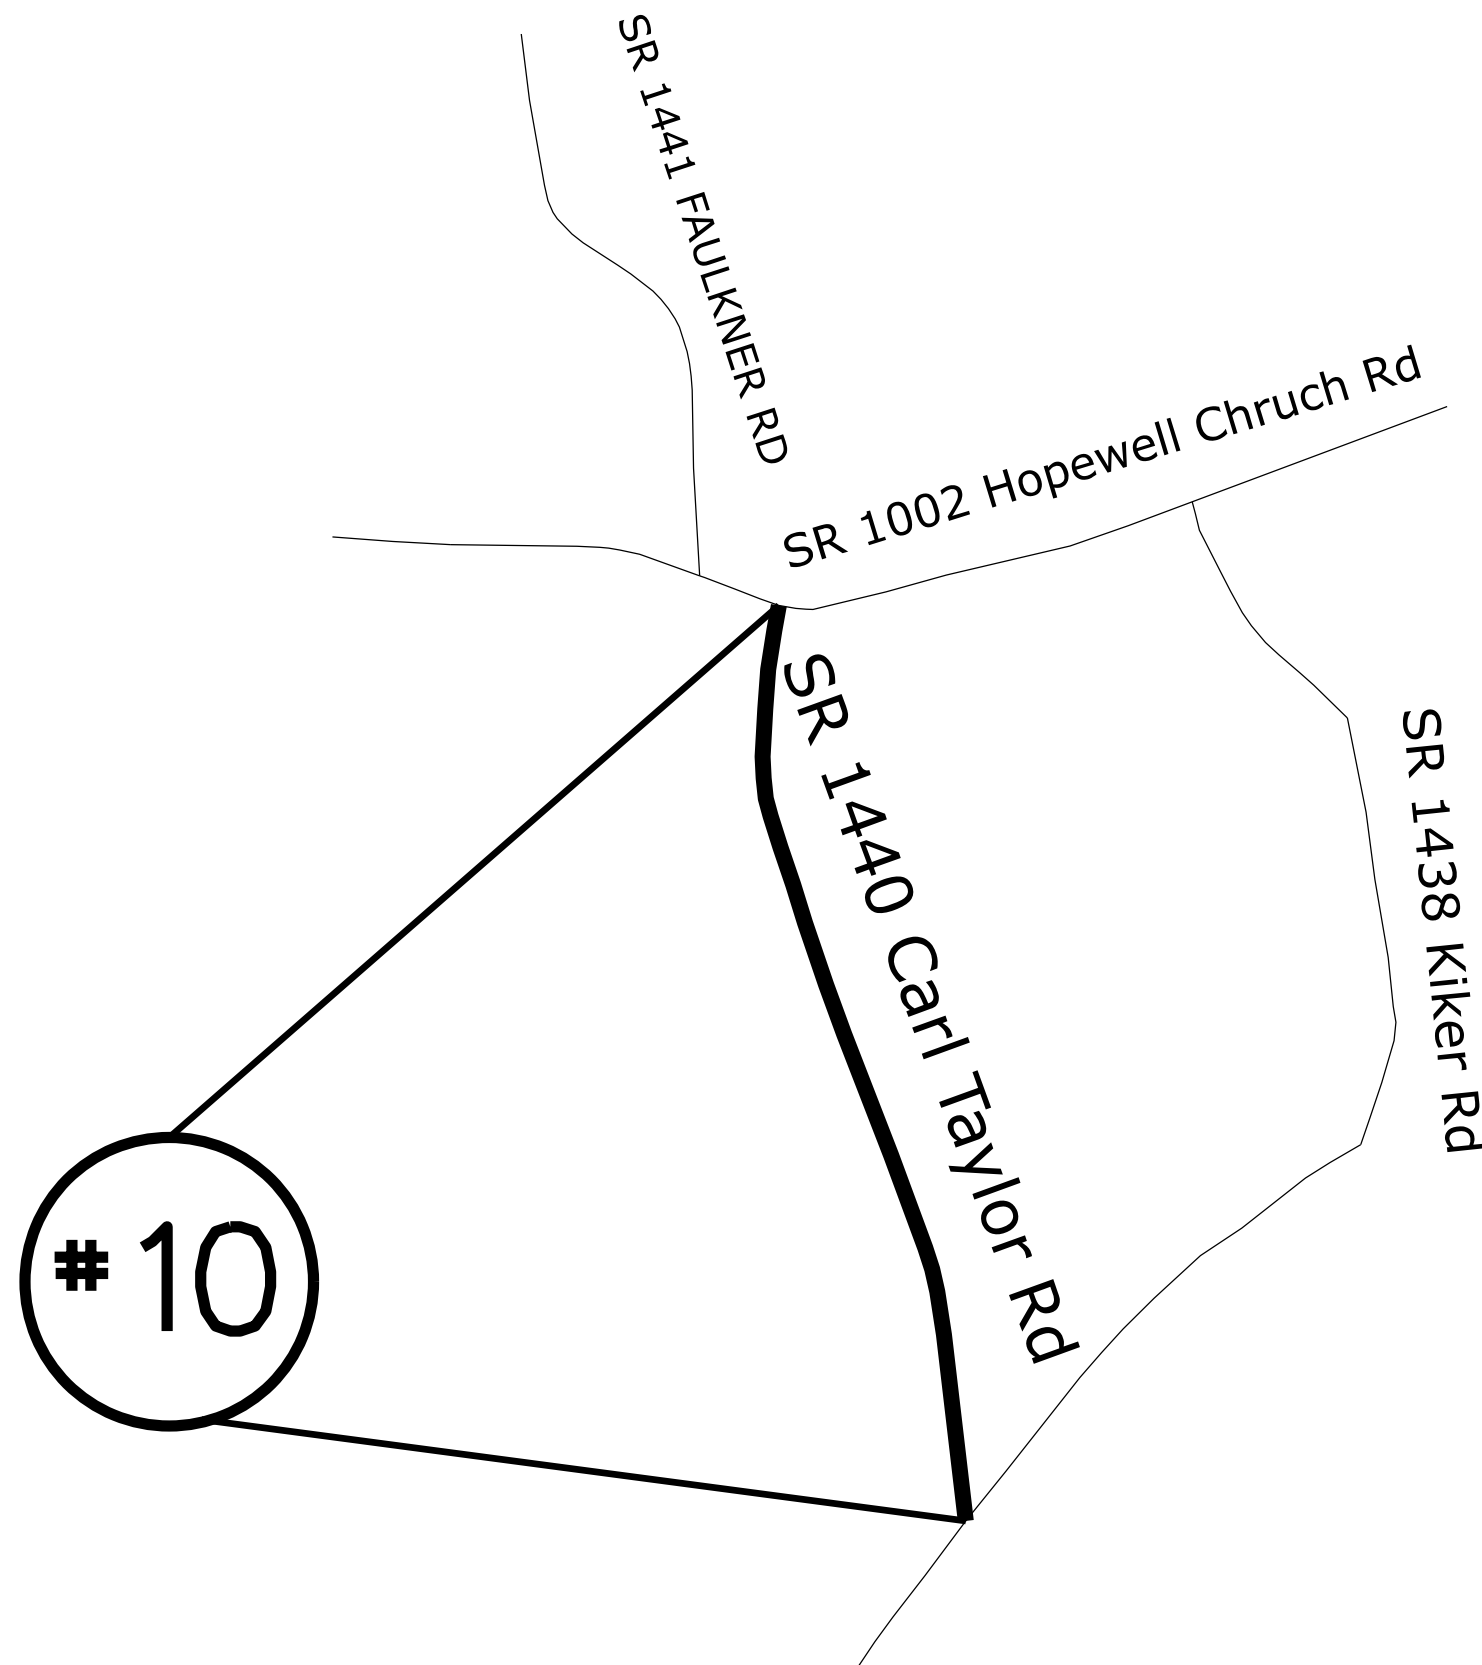


STATE	PROJECT NO.	SHEET NO.	TOTAL SHEETS
N.C.	2027CPT.10.01.20042	11	
F.A. PROJECT NO.			




ENLARGED MUNICIPAL AND SUBURBAN AREAS
ANSON COUNTY
NORTH CAROLINA
PREPARED BY THE
NORTH CAROLINA DEPARTMENT OF TRANSPORTATION
DIVISION OF HIGHWAYS - DIVISION 10 DISTRICT 3

MAP #11 SR 1446 RUSHING RD
1.00 MILES
FROM SR 1002 NEW HOME CHURCH RD
TO SR 1443 TUCKER RD

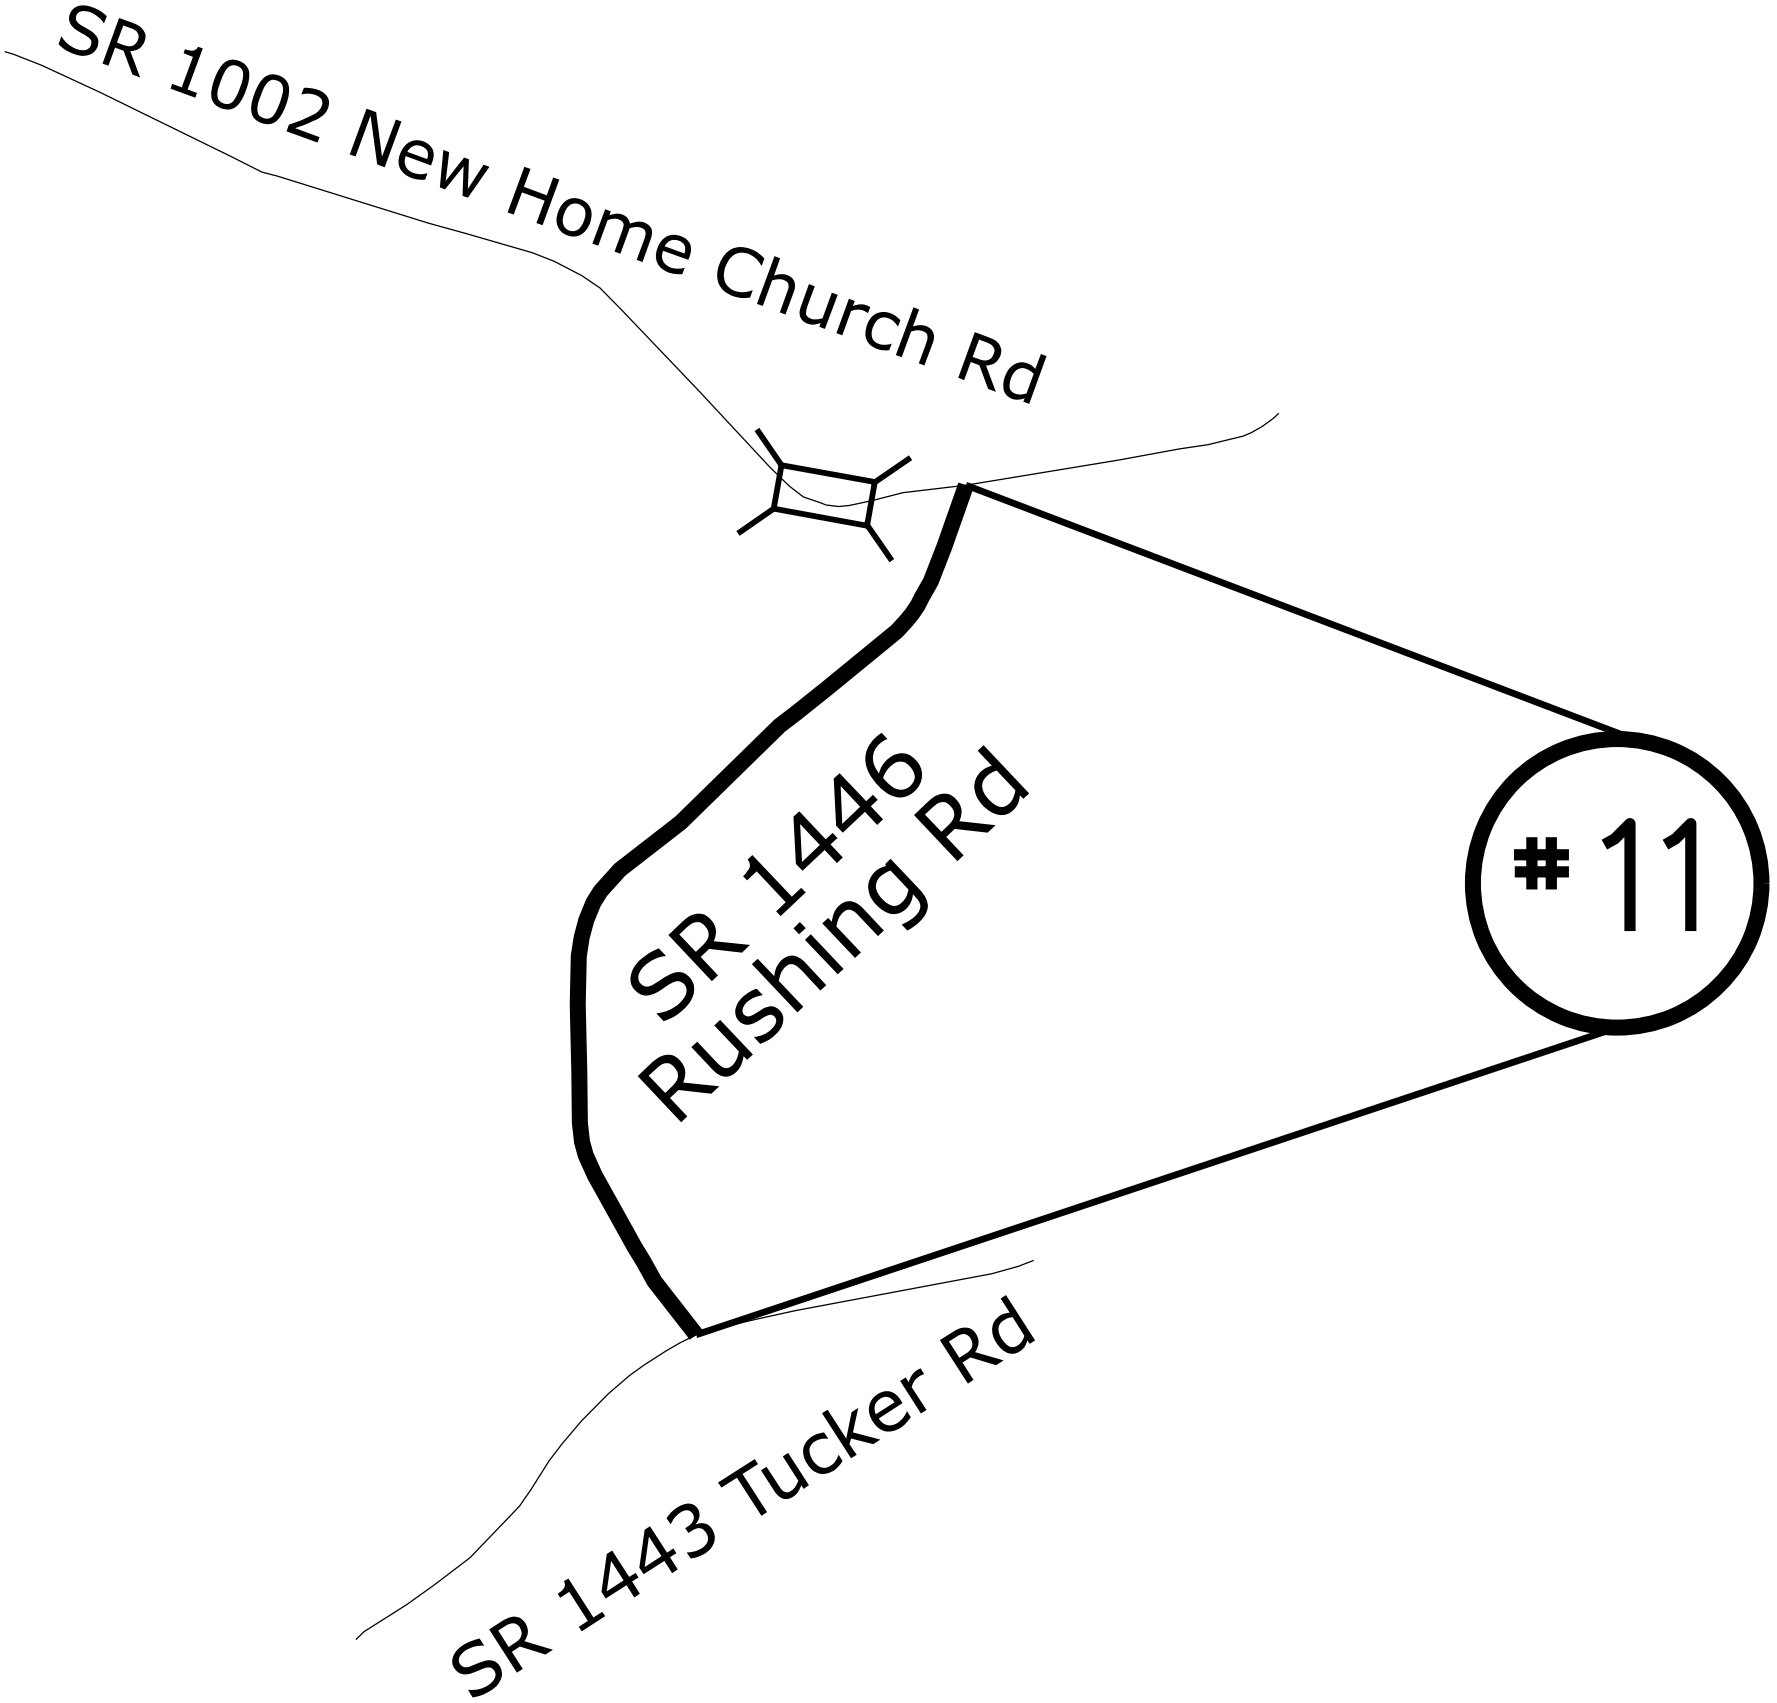


STATE	PROJECT NO.	SHEET NO.	TOTAL SHEETS
N.C.	2027CPT.10.01.20042	12	
F.A. PROJECT NO.			

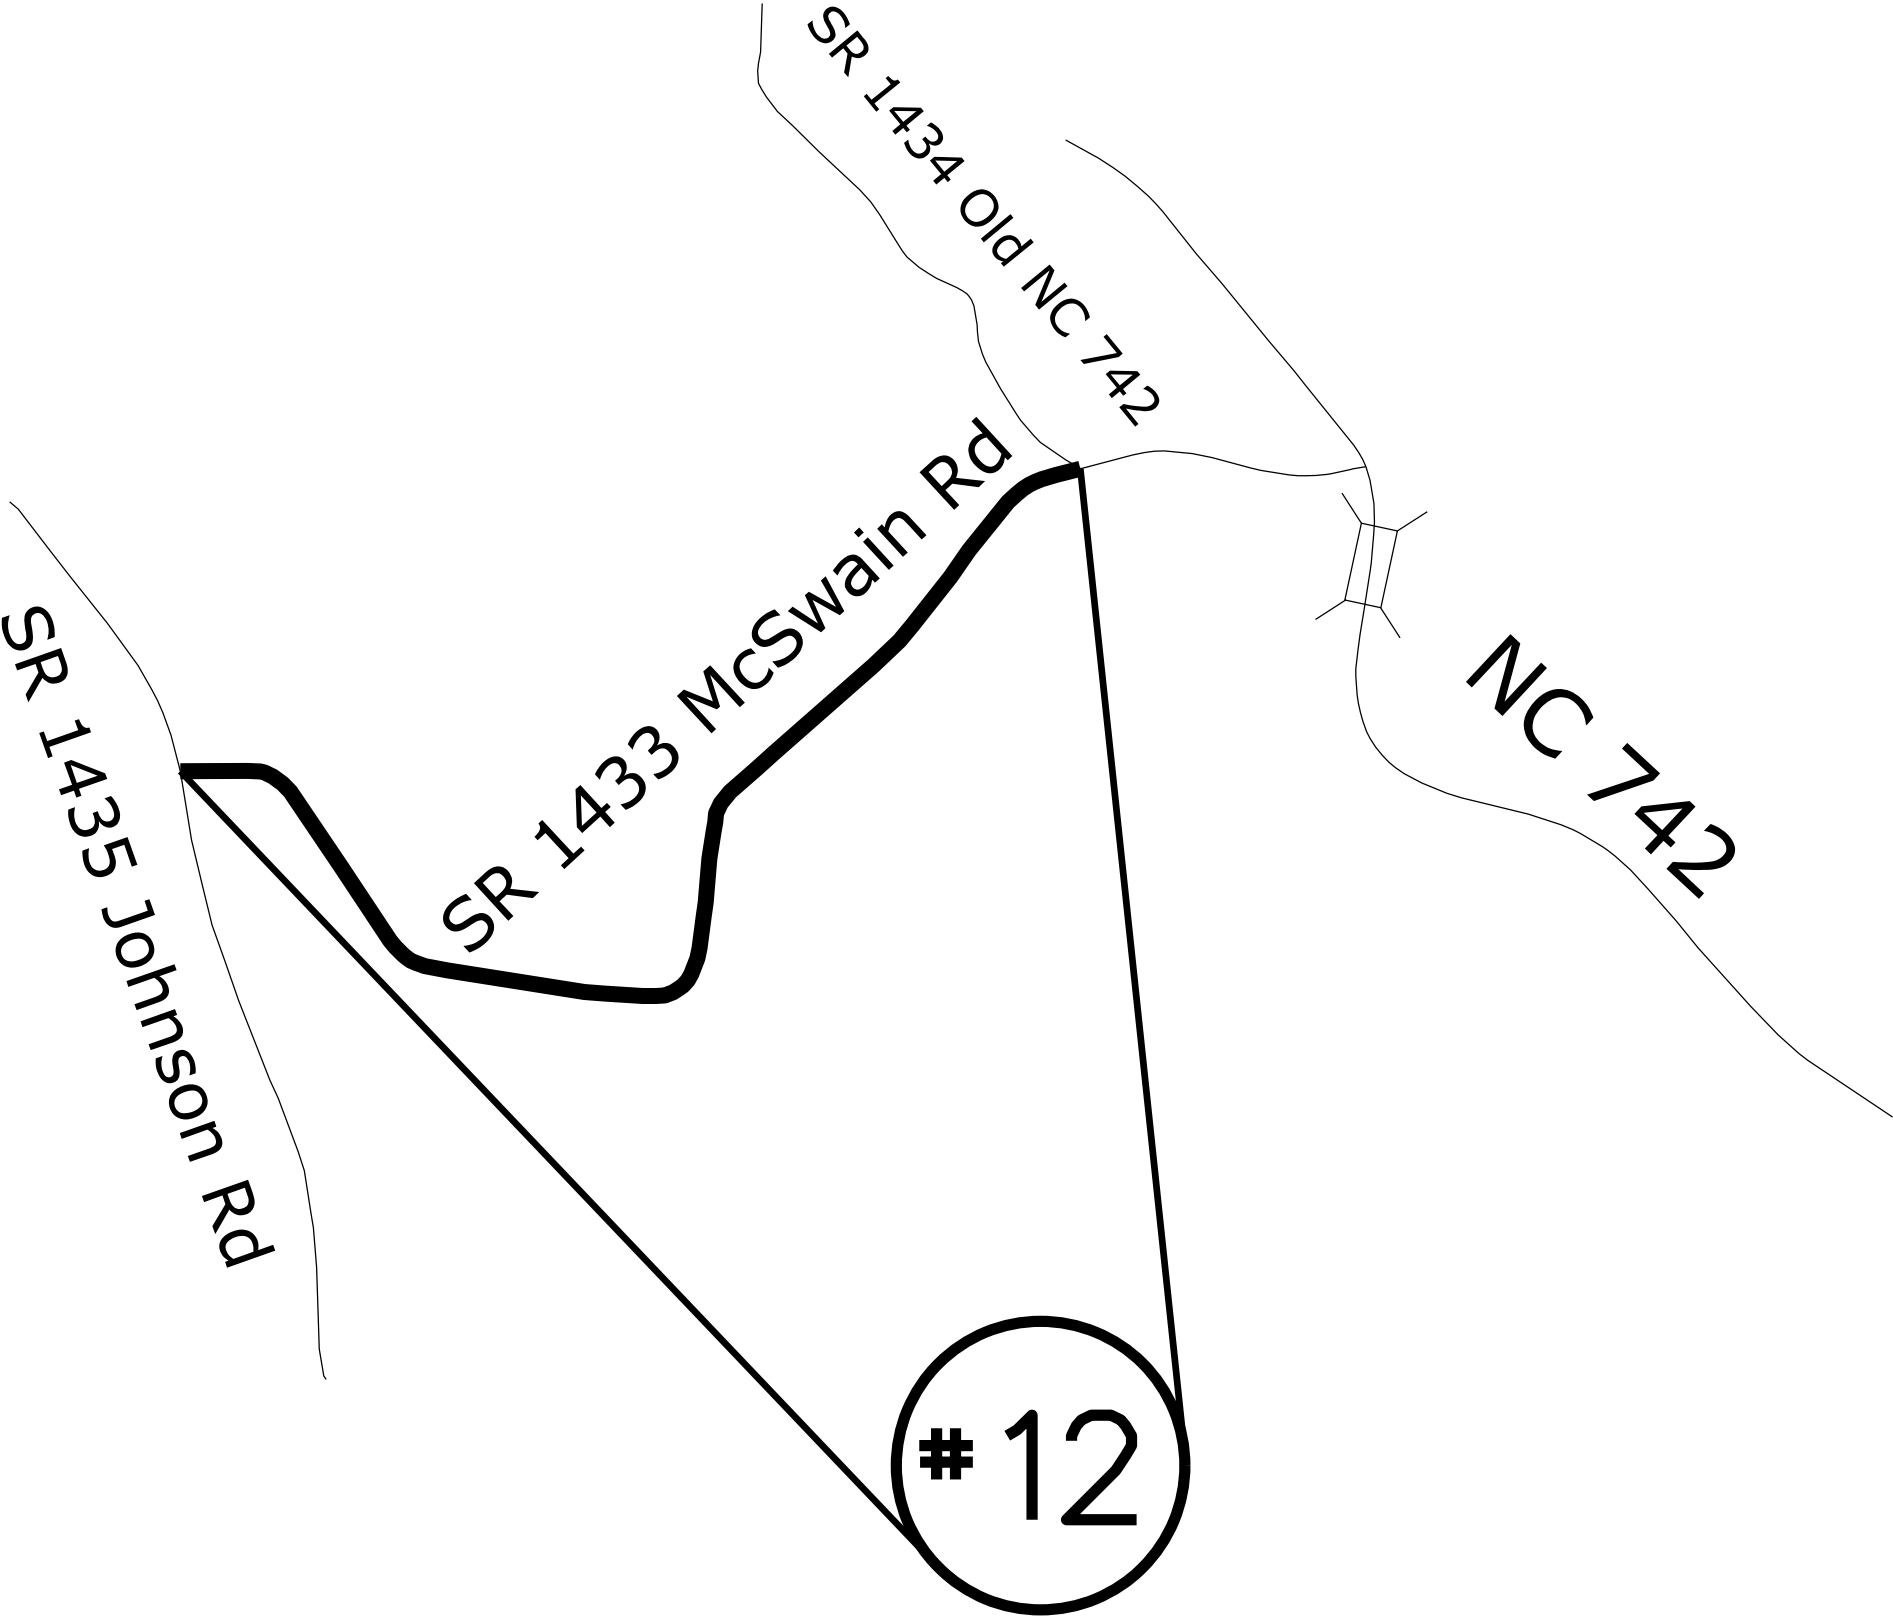

ENLARGED MUNICIPAL AND SUBURBAN AREAS
ANSON COUNTY
NORTH CAROLINA
PREPARED BY THE
NORTH CAROLINA DEPARTMENT OF TRANSPORTATION
DIVISION OF HIGHWAYS - DIVISION 10 DISTRICT 3

MAP #12 SR 1433 MCSWAIN RD
1.55 MILES
FROM SR 1435 JOHNSON RD
TO SR 1434 OLD NC 742

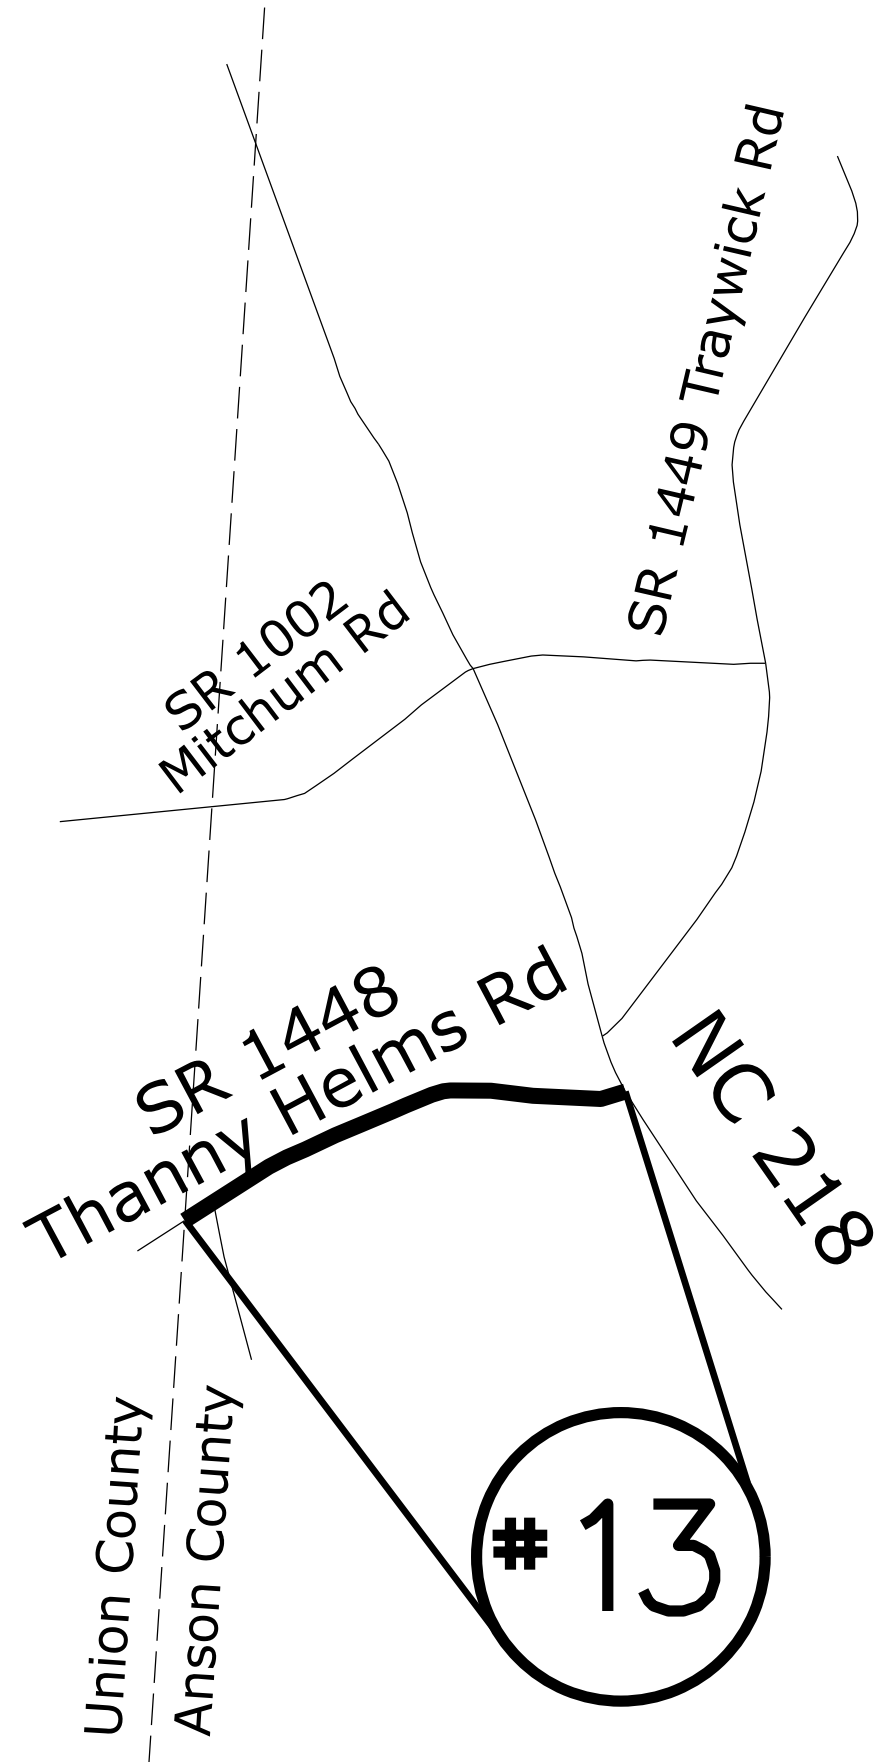


STATE	PROJECT NO.	SHEET NO.	TOTAL SHEETS
N.C.	2027CPT.10.01.20042	13	
F.A. PROJECT NO.			



ENLARGED MUNICIPAL AND SUBURBAN AREAS
ANSON COUNTY
NORTH CAROLINA
PREPARED BY THE
NORTH CAROLINA DEPARTMENT OF TRANSPORTATION
DIVISION OF HIGHWAYS - DIVISION 10 DISTRICT 3

MAP #13 SR 1448 THANNY HELMS RD
.53 MILES
FROM NC 218
TO UNION COUNTY LINE

STATE	PROJECT NO.	SHEET NO.	TOTAL SHEETS
N.C.	2027CPT.10.01.20042	14	
F.A. PROJECT NO.			

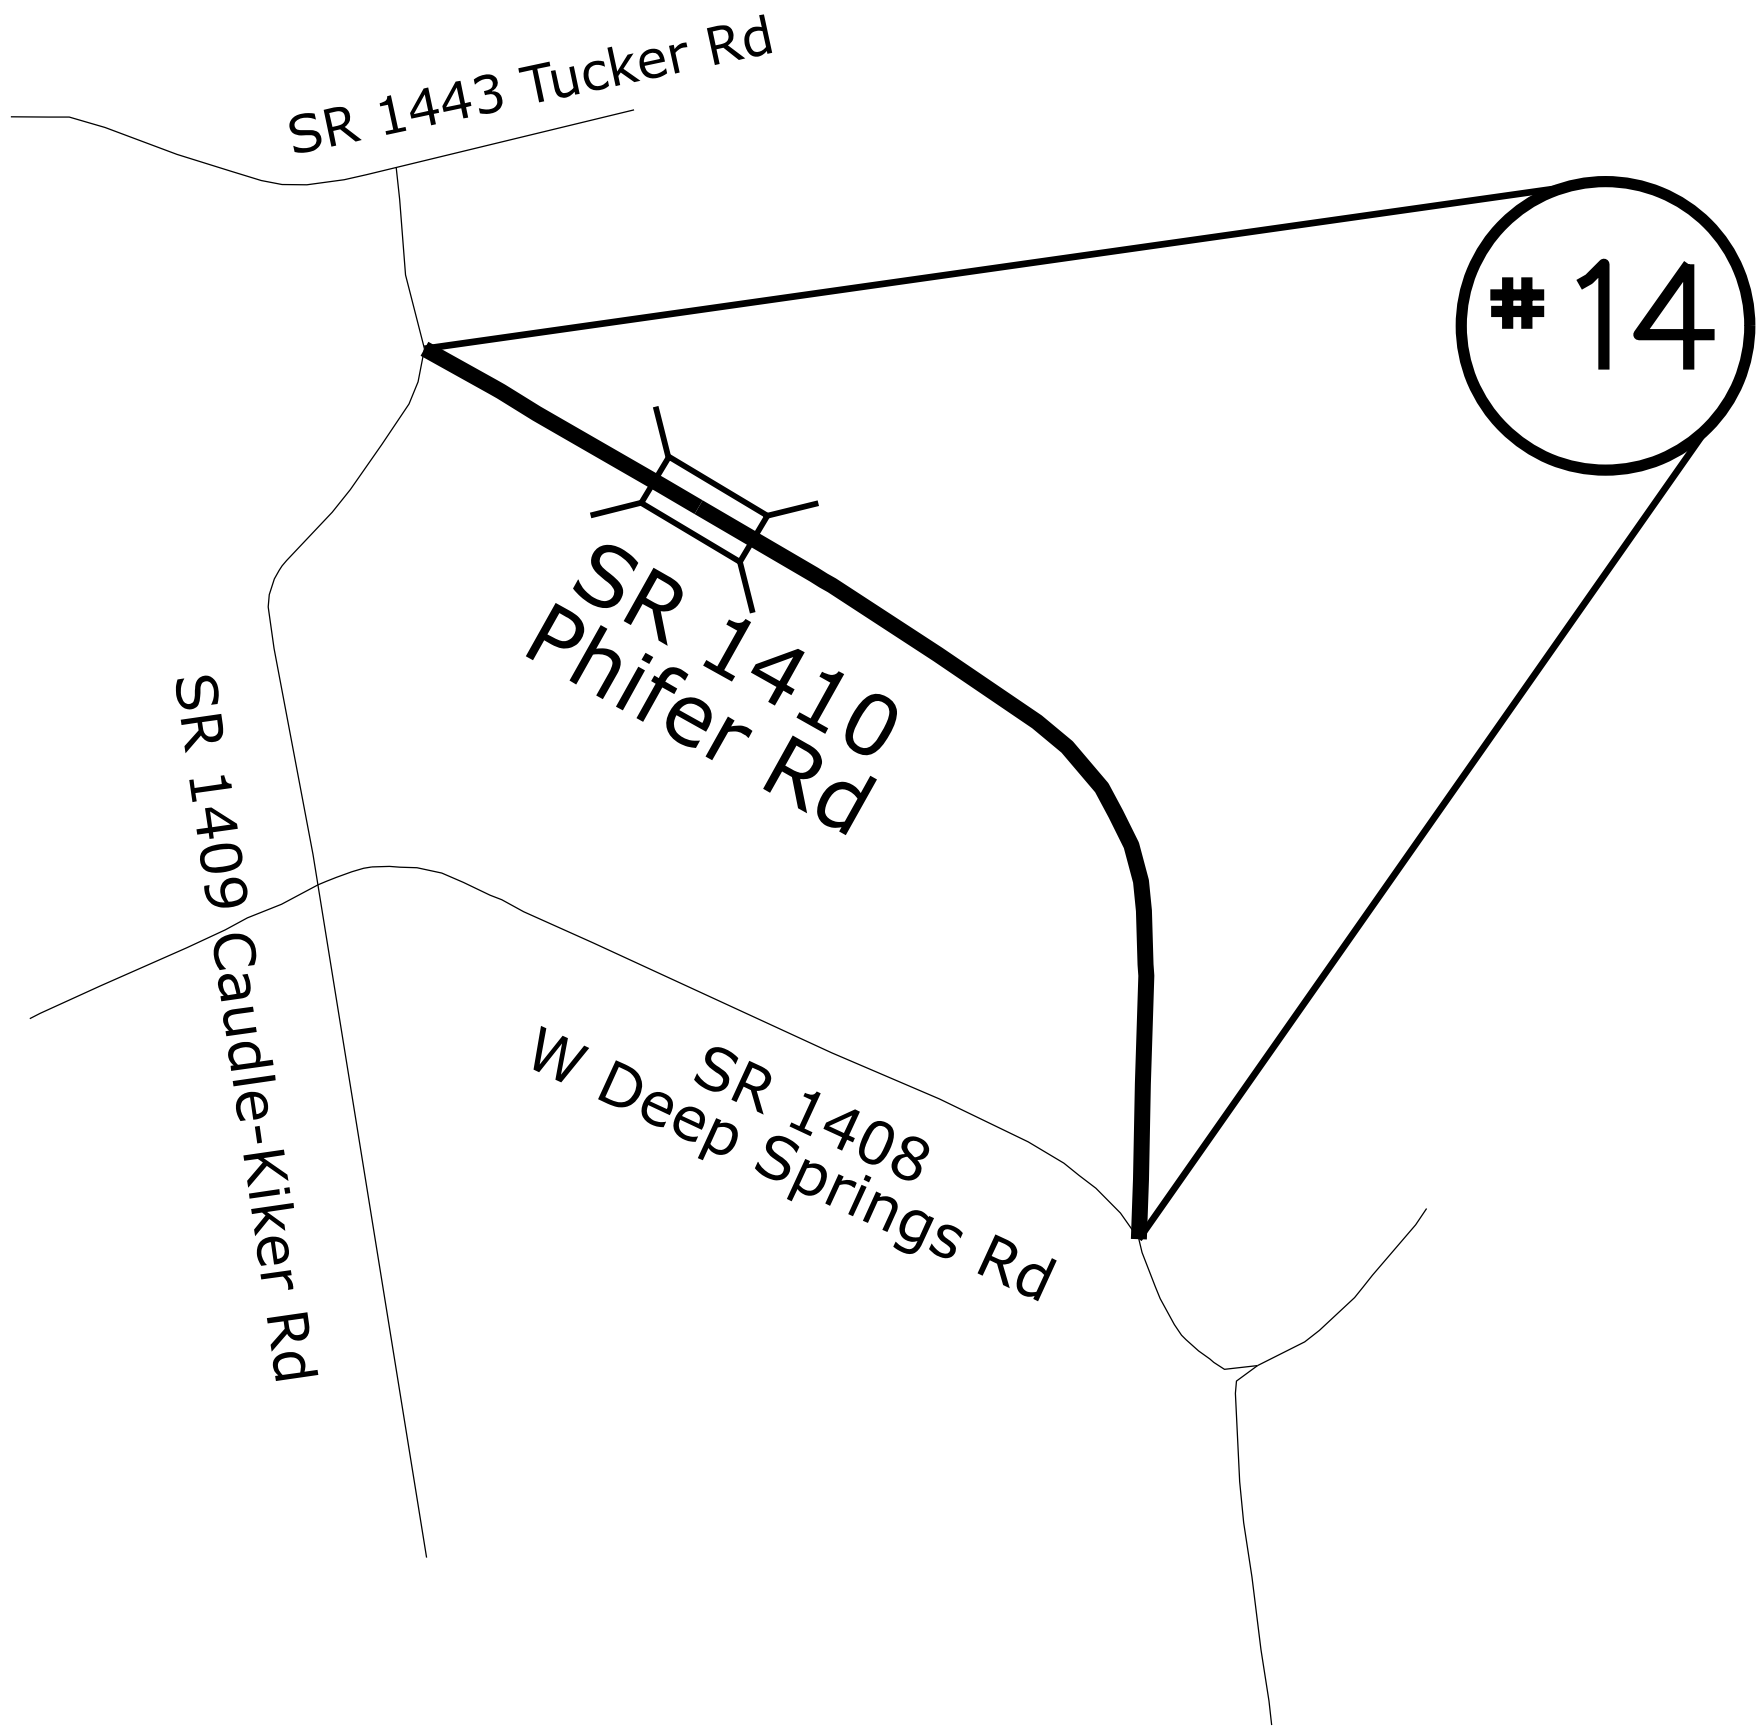


ENLARGED MUNICIPAL AND SUBURBAN AREAS
ANSON COUNTY
NORTH CAROLINA

PREPARED BY THE
NORTH CAROLINA DEPARTMENT OF TRANSPORTATION
DIVISION OF HIGHWAYS - DIVISION 10 DISTRICT 3

MAP #14 SR 1410 PHIFER RD
1.00 MILES
FROM SR 1408 W DEEP SPRINGS RD
TO SR 1409 CAUDLE-KIKER RD


STATE	PROJECT NO.	SHEET NO.	TOTAL SHEETS
N.C.	2027CPT.10.01.20042	15	
F.A. PROJECT NO.			

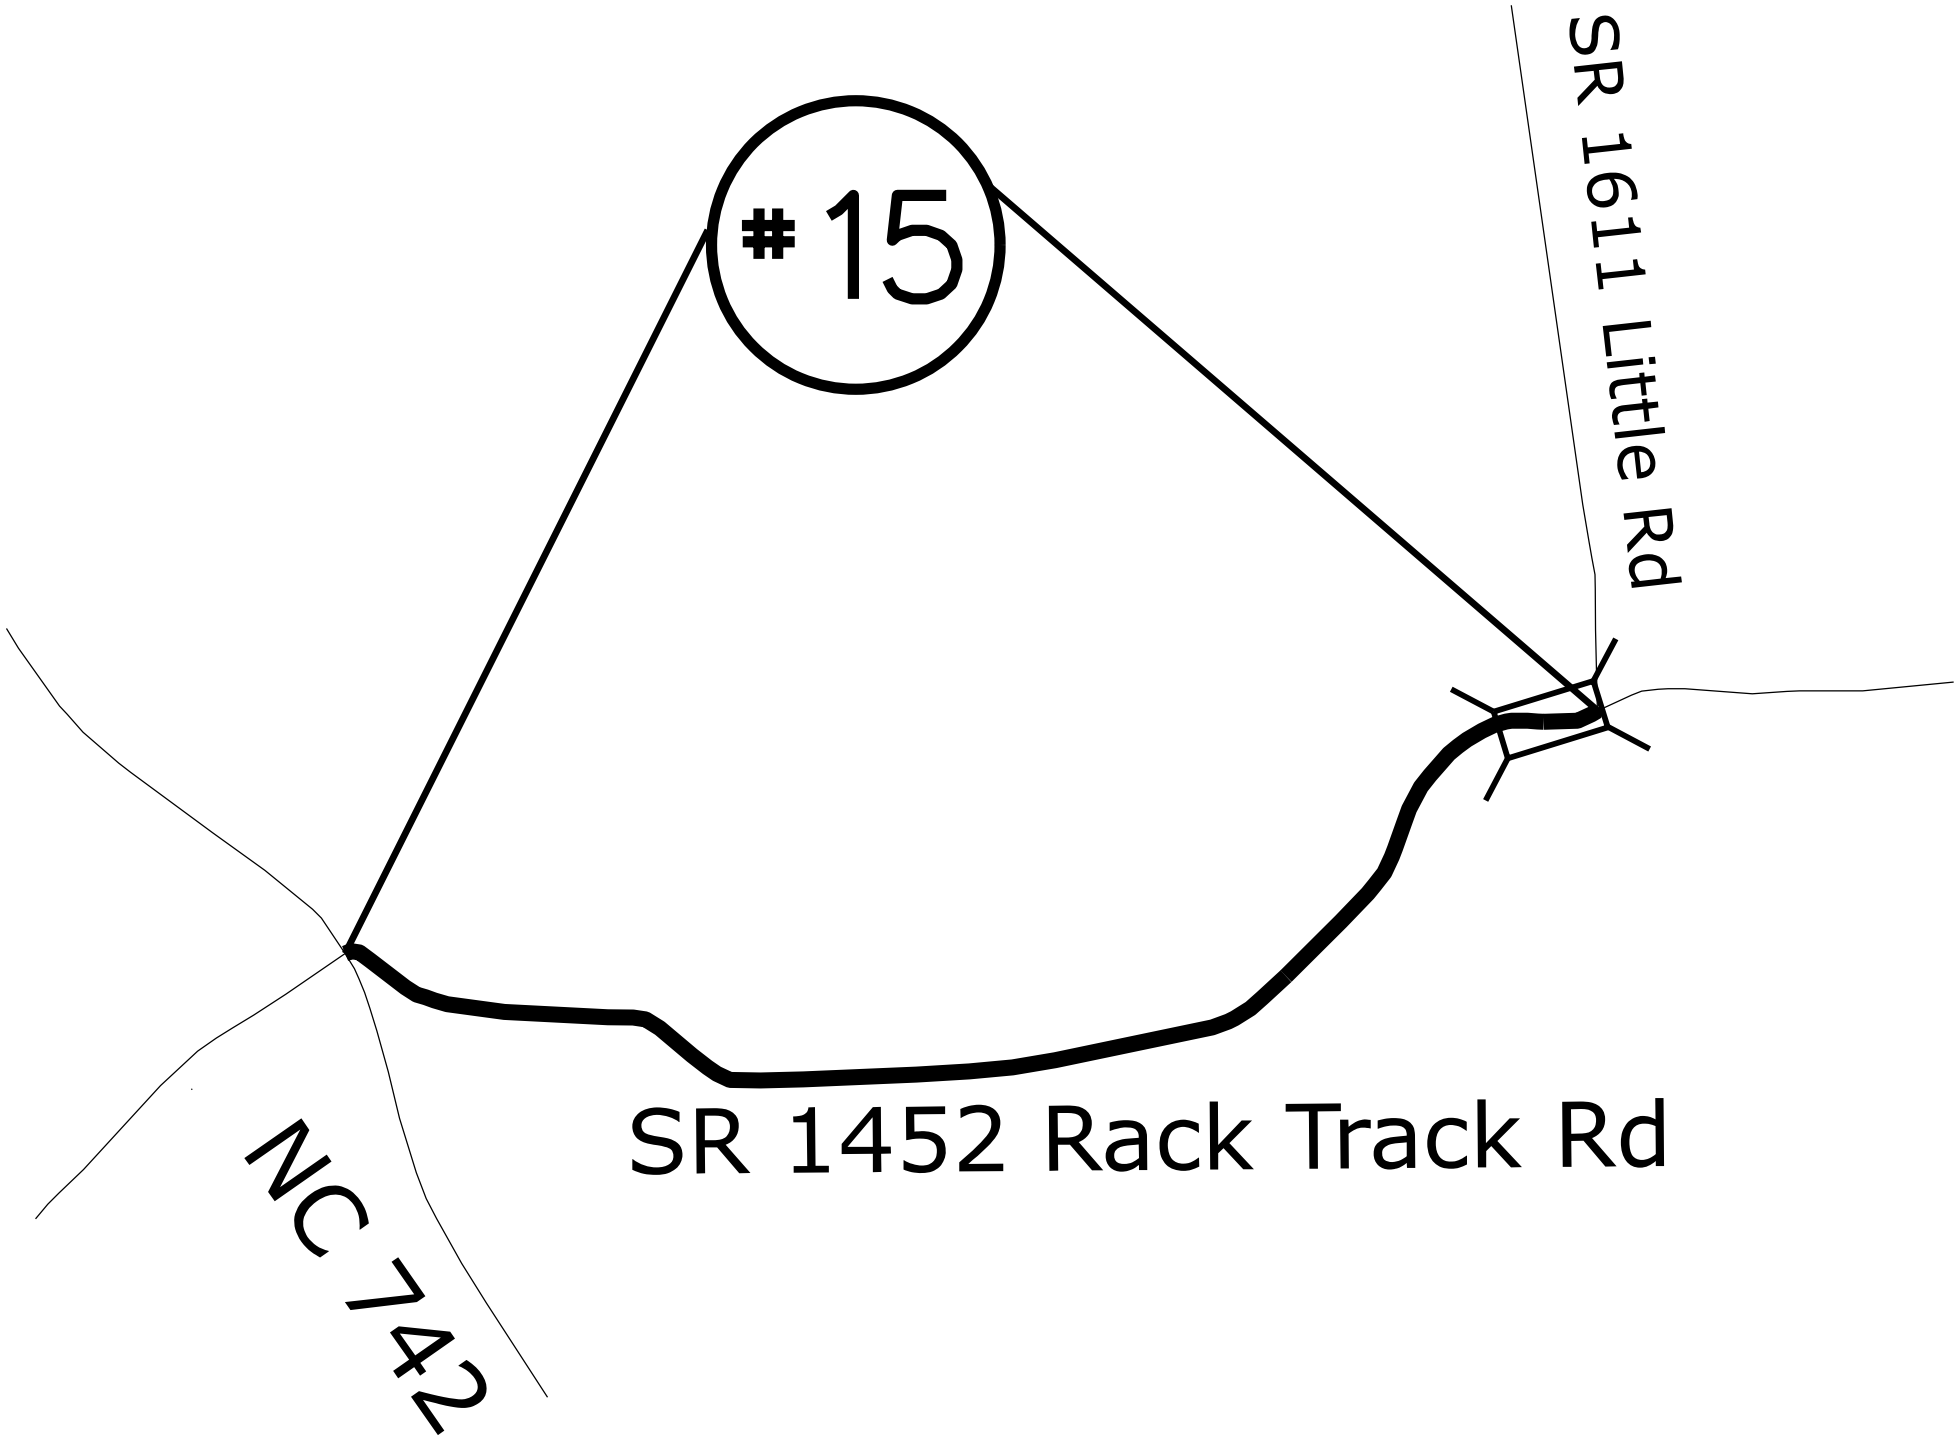

ENLARGED MUNICIPAL AND SUBURBAN AREAS
ANSON COUNTY
NORTH CAROLINA
PREPARED BY THE
NORTH CAROLINA DEPARTMENT OF TRANSPORTATION
DIVISION OF HIGHWAYS - DIVISION 10 DISTRICT 3

MAP #15 SR 1452 RACE TRACK RD
1.29 MILES
FROM NC 742
TO SR 1611 LITTLE RD

STATE	PROJECT NO.	SHEET NO.	TOTAL SHEETS
N.C.	2027CPT.10.01.20042	16	
F.A. PROJECT NO.			

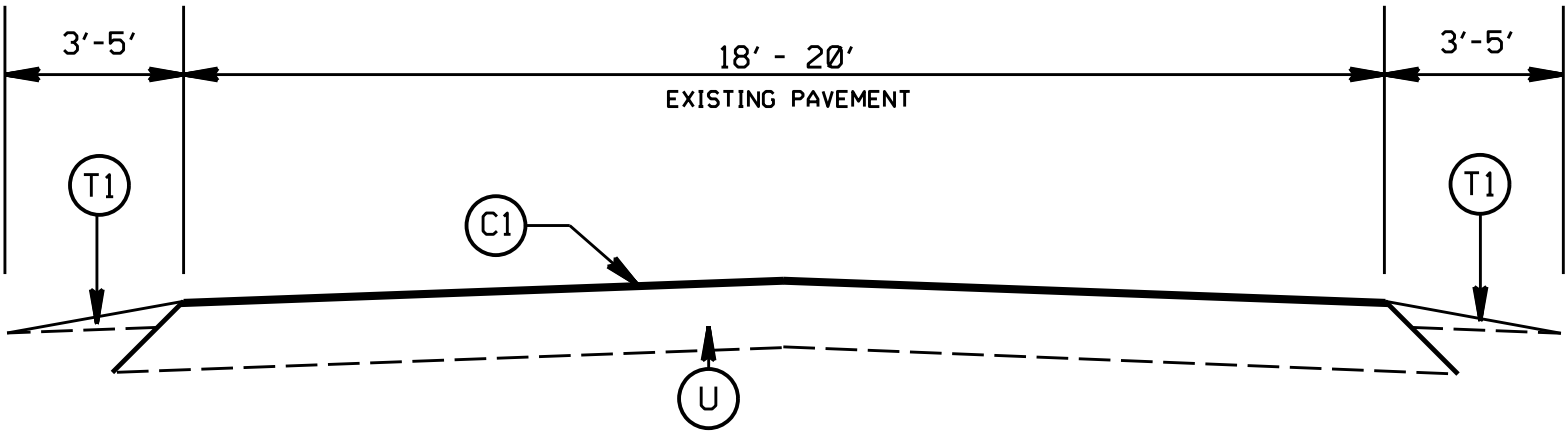

TYPICAL SECTION NO.1

- SR 1236 UPPER WHITE STORE RD (MAP 1)
- SR 1250 POPLAR HILL CHURCH RD (MAP 2)
- SR 1235 HORNE STORE RD (MAP 3)
- SR 1003 UNION CHURCH RD (MAP 4)
APPROX. STA. 10+00 TO 267+80
APPROX. STA. 268+05 TO 348+45
- SR 1244 LOWERY RD (MAP 5)
APPROX. STA. 10+00 TO 49+39
APPROX. STA. 49+89 TO 124+05
- SR 1240 MINERAL SPRINGS CHURCH RD (MAP 6)
- SR 1450 PORK RD (MAP 7)
APPROX. STA. 10+00 TO 95+83
APPROX. STA. 96+18 TO 109+26
- SR 1442 BOWERS RD (MAP 8)
- SR 1435 JOHNSON RD (MAP 9)
- SR 1440 CARL TAYLOR RD (MAP 10)
- SR 1446 RUSHING RD (MAP 11)
- SR 1433 MCSWAIN RD (MAP 12)
- SR 1448 THANNY HELMS RD (MAP 13)
- SR 1410 PHIFER RD (MAP 14)
- SR 1452 RACE TRACK RD (MAP 15)
APPROX. STA. 10+00 TO 76+25
APPROX. STA. 76+26 TO 78+11


PAVEMENT SCHEDULE

C1	PROP. ASPHALT SURFACE TREATMENT, DOUBLE SEAL, (SEE S.P. FOR AGGREGATE TYPE)
T1	EXISTING SHOULDER
U	EXISTING PAVEMENT

2027
ANSON COUNTY AST

SCALE	DATE	DESIGN BY	APPROVED	REVISIONS
NA	9/11	AJB		

STATE	PROJECT NO.	SHEET NO.	TOTAL SHEETS
N.C.	2027CPT.10.01.20042	17	
F.A. PROJECT NO.			

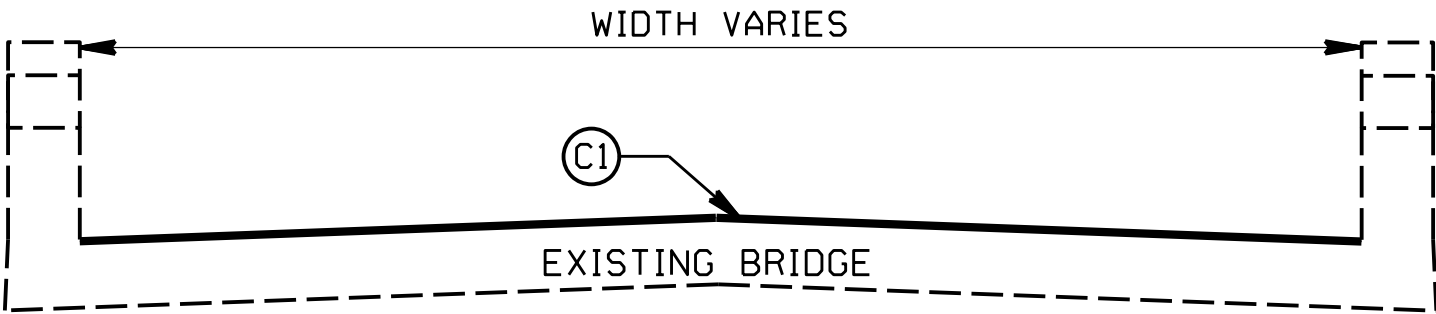

TYPICAL SECTION NO. 2

SR 1003 UNION CHURCH RD (MAP 4)
 APPROX. STA. 267+80 TO 268+05
 SR 1244 LOWERY RD (MAP 5)
 APPROX. STA. 49+39 TO 49+89
 SR 1450 PORK RD (MAP 7)
 APPROX. STA. 95+83 TO 96+18
 SR 1452 RACE TRACK RD (MAP 15)
 STA 75+30 TO 76+25

PAVEMENT SCHEDULE

C1	PROP. ASPHALT SURFACE TREATMENT, DOUBLE SEAL, (SEE S.P. FOR AGGREGATE TYPE)
T1	EXISITING SHOULDER
U	EXISTING PAVEMENT

2027 ANSON COUNTY AST			
SCALE	NA		REVISIONS
DATE	9/11		
DWG. BY	AJB		
DESIGN BY	AJB		
APPROVED			

STATE	PROJECT NO.	SHEET NO.	TOTAL SHEETS
N.C.	2027CPT.10.01.20042	18	
F.A. PROJECT NO.			


PROJECT NOTES:

1. PATCHING ON ALL MAPS WILL BE DONE BY STATE FORCES
2. PAVEMENT MARKINGS ON ALL MAPS WILL BE DONE BY STATE FORCES.
3. SEE TYPICAL 2 FOR PLACEMENT OF AST ON BRIDGE STRUCTURES FOR MAPS 4,5,7, AND 15.

2027 ANSON COUNTY AST			
SCALE	-NA-		REVISIONS
DATE	01/20		
DWG. BY	AMC		
DESIGN BY	AMC		
APPROVED	CLA		

INTERSECTION EMULSION PLACEMENT
TWO LANE TWO WAY ROADWAY

STATE	PROJECT NO.	SHEET NO.	TOTAL SHEETS
N.C.	2027CPT.10.01.20042	19	
F.A. PROJECT NO.			

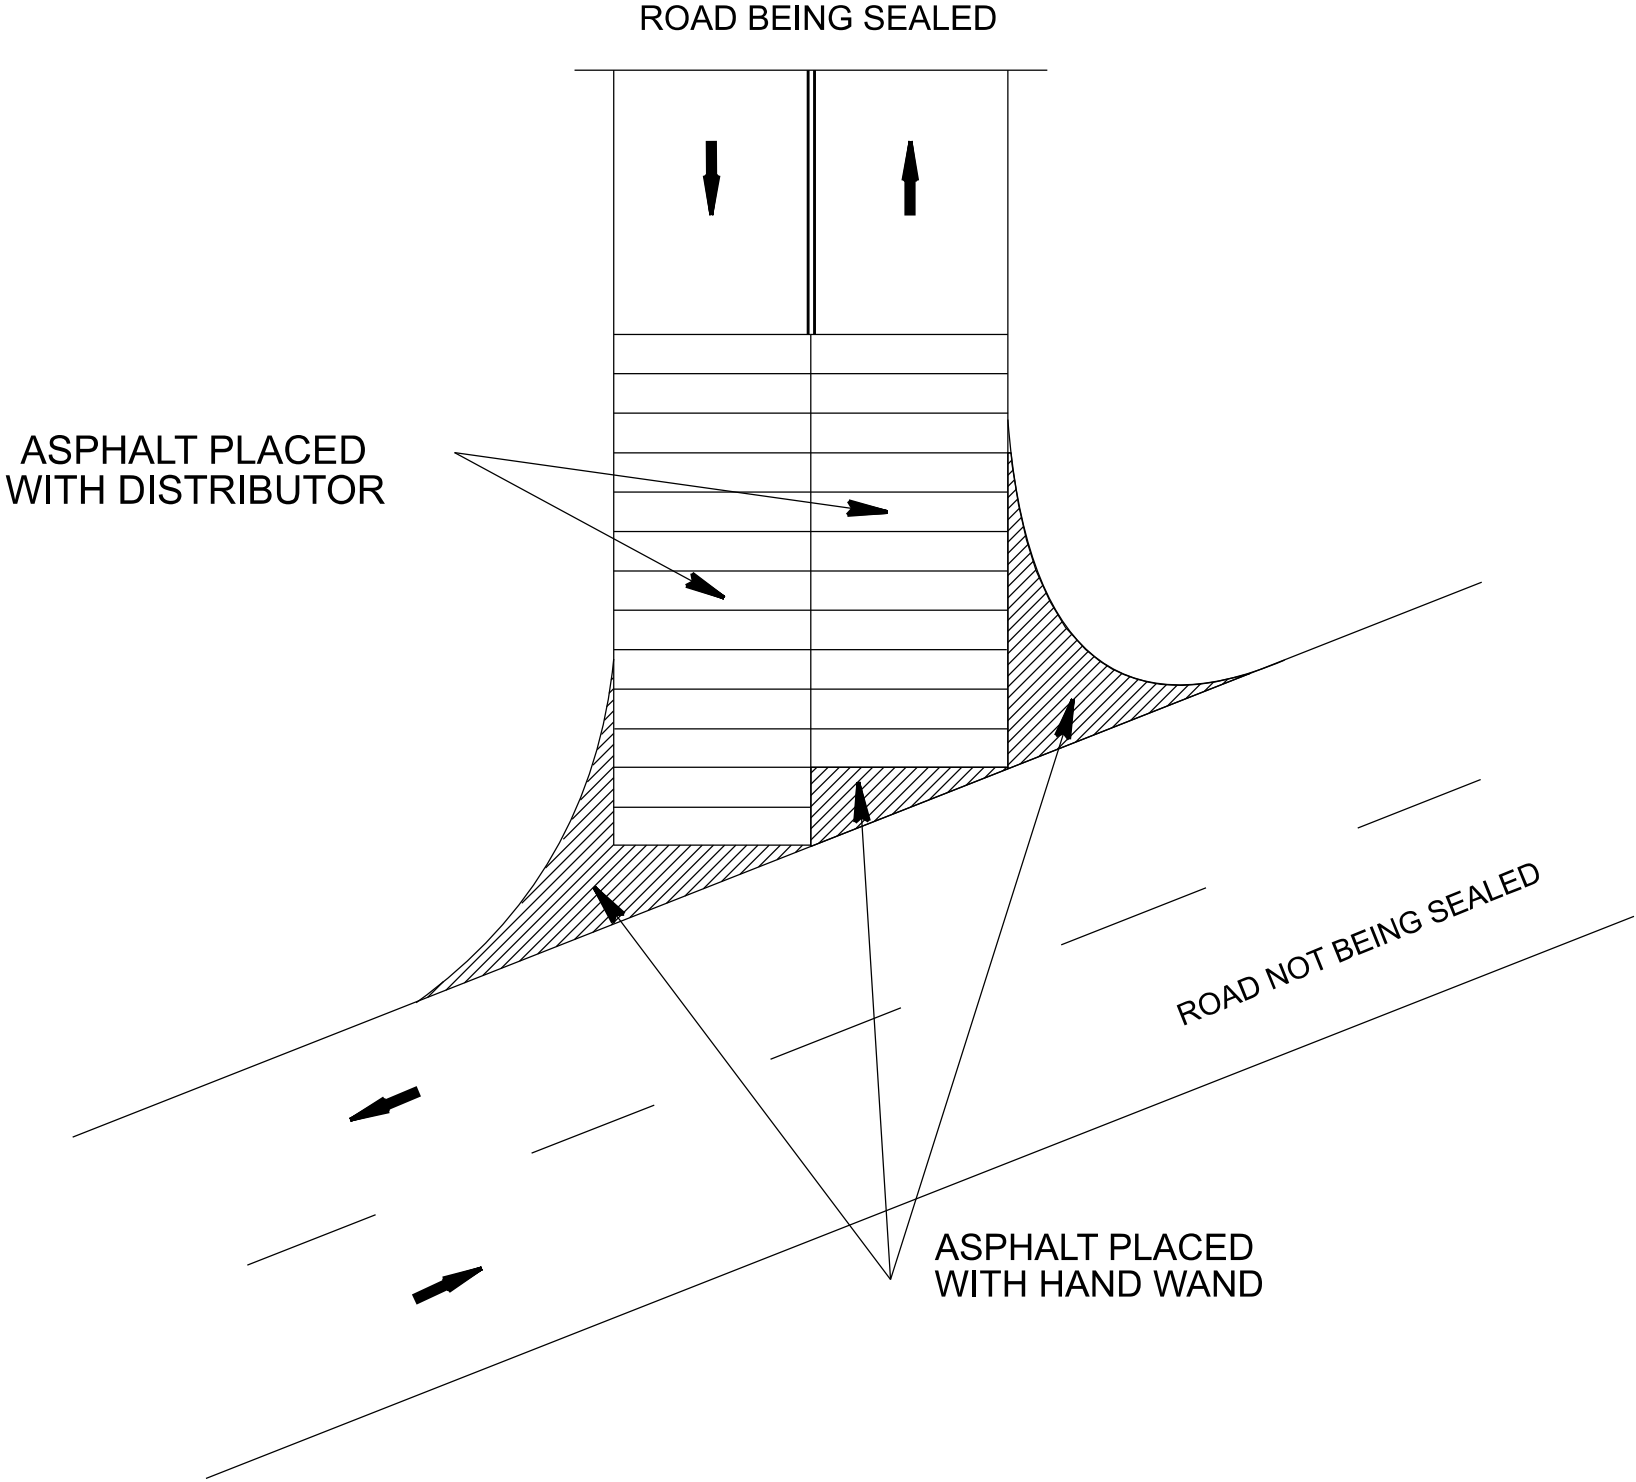

LEGEND

- ➡ DIRECTION OF TRAFFIC FLOW
- SKIP LINES
- == DOUBLE YELLOW LINES

INTERSECTION EMULSION PLACEMENT			
SCALE	-NA-		REVISIONS
DATE	9/19		
DWG. BY	TBL		
DESIGN BY	TBL		
APPROVED	TWB		


SIGNING FOR ASPHALT SURFACE TREATMENT

LEGEND

 PORTABLE SIGN

 STATIONARY SIGN


 DIRECTION OF TRAFFIC FLOW

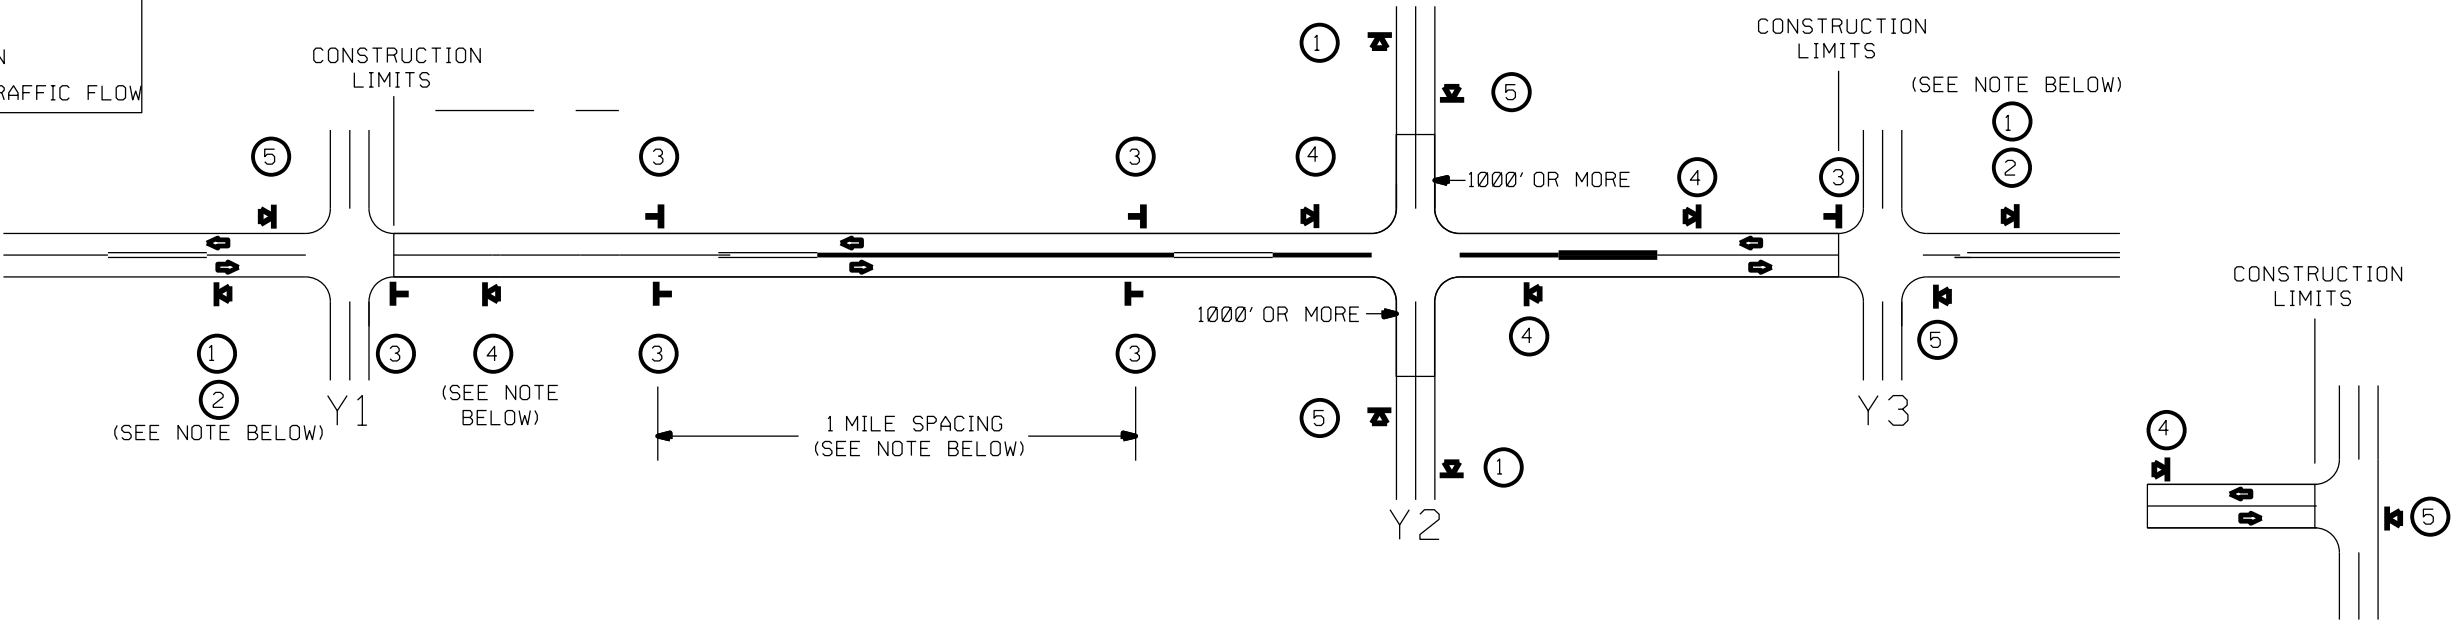

MAINLINE (-L-) SIGNING


-Y- LINE SIGNING

TEE INTERSECTION

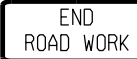SIGNING NOTES AND PLACEMENT PER DIRECTION	1  W20-1 48" X 48" 2  W7-3aP 24" X 18"	- PLACE 1000' PRIOR TO BEGINNING OF CONSTRUCTION LIMITS. ONLY USED ON -Y- LINES IF RESURFACING LIMITS EXTEND 1000' ALONG -Y- LINE. - SIGN #2 ONLY USED WHEN RESURFACING LIMITS ARE 2 OR MORE MILES IN LENGTH. ROUND UP TO THE NEAREST WHOLE NUMBER. DO NOT USE FRACTIONAL OR DECIMAL NUMBERS.	STATIONARY SIGNING NOT REQUIRED FOR THE FOLLOWING -Y- LINE CONDITIONS: 1) LESS THAN 1000' OF RESURFACING ALONG -Y- LINE 2) SUBDIVISION ROADS 3) DEAD END ROADS
	3  W8-7 48" X 48"  SP 48" X 48"	- ALTERNATE THE FOLLOWING TWO SIGNS: - STARTING WITH "LOOSE GRAVEL" (W8-7) FOLLOWED BY "UNMARKED PAVEMENT". - PLACE INITIALLY AT THE CONSTRUCTION LIMITS AND SPACED 1 MILE APART THEREAFTER. - AT TEE INTERSECTIONS INSTALL INITIALLY 0.5 MILE FROM INTERSECTION AND SPACE 1 MILE APART THEREAFTER.	WHEN PAVING/CONSTRUCTION ACTIVITIES PROCEED ACROSS AN UNSIGNED -Y- LINE, PORTABLE ADVANCE WARNING SIGNS SHALLE BE USED ALONG THE -Y- LINE AS SHOWN BELOW. REMOVE UPON COMPLETION OF WORK.
	4  SP 13106 48" X 48"	- THESE ARE FOR -Y- LINES THAT ARE "THROUGH" ROADWAYS. DEAD END AND SUBDIVISION ROADS ARE NOT "THROUGH" ROADWAYS. - INSTALL 500' +/- FROM EACH -Y- LINE APPROACH AS SHOWN ABOVE. - FOR MULTIPLE -Y- LINES THAT ARE SEPARATED BY 0.25 MILES OR LESS, TREAT AS A SINGLE UNIT AND INSTALL WITHIN 500' OF EACH APPROACH. - A MAXIMUM OF 2 SIGN SETS PER MILE. DO NOT INSTALL WHEN -Y- LINES ARE WITHIN 0.5 MILES FROM "END ROAD WORK" SIGN.	 W20-1 48" X 48" PLACED 500' IN ADVANCE OF FLAGGER.  W20-7 A 48" X 48" PLACED 250' IN ADVANCE OF FLAGGER.
	5  G20-2 A 48" X 24"	PLACE 500' FOLLOWING THE END OF CONSTRUCTION LIMITS OR AS SHOWN WHEN WORK ENDS AT A 3-WAY TEE INTERSECTION.	
	THE ABOVE SIGNS ARE ALL THAT ARE REQUIRED FOR A CONTRACTOR TO BEGIN A RESURFACING CONTRACT. ANY ADDITIONAL SIGNS REQUESTED BY NCDOT DIVISIONS SHALL BE INSTALLED WITHIN 7 BUSINESS DAYS OF THE START OF CONTRACT WORK.		

MAPS LESS
THAN 2 MILES

FOR AST RESURFACING MAPS WITH CONSTRUCTION LIMITS LESS THAN 2 MILES IN LENGTH, USE A STATIONARY "LOOSE GRAVEL" SIGN AT THE BEGINNING CONSTRUCTION LIMIT FOLLOWED BY AN "UNMARKED PAVEMENT" SIGN MIDWAY THROUGH AND AN "END ROAD WORK" SIGN AT THE END CONSTRUCTION LIMIT.

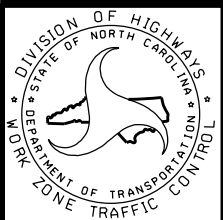

ADVANCE WARNING SIGNS
FOR
2-LANE ROADWAY
ASPHALT SURFACE TREATMENT

PROJECT NO.	SHEET NO.	TOTAL NO.
2027CPT.10.01.20042	SOQ 1	

SUMMARY OF QUANTITIES

PROJECT NO	COUNTY	MAP NO	ROUTE	DESCRIPTION	TYP NO	LANES	LANE TYPE	1803500000-E		1838000000-E		1838500000-N		2143000000-E	
								ASPHALT SURFACE TREATMENT, DOUBLE SEAL	EMULSION FOR ASPHALT SURFACE TREATMENT	VACUUM TRUCK	BLOTTING SAND				
								MI	FT	BEGIN MP	END MP	SY	GAL	WK	TON
2027CPT.10.01.20902	Anson	1	SR-1236 / UPPER WHITE STORE RD ROUTE ID 40001236004	FROM SR 1252 LOWER WHITE STORE RD TO SR 1239 LANES CREEK RD MP 0.00 TO MP 4.62	1	2	2WU	4.62	20	0.00	4.62	54,209	29,815	1.50	68
TOTAL FOR MAP NO. 1								4.62				54,209	29,815	1.50	68
2027CPT.10.01.20902	Anson	2	SR-1250 / POPLAR HILL CHURCH RD ROUTE ID 40001250004	FROM SR 1228 WHITE STORE RD TO SR 1244 LOWERY RD MP 0.00 TO MP 0.81	1	2	2WU	0.81	20	0.00	0.81	9,504	5,230	0.50	12
TOTAL FOR MAP NO. 2								0.81				9,504	5,230	0.50	12
2027CPT.10.01.20902	Anson	3	SR-1235 / HORNE STORE RD ROUTE ID 40001235004	FROM SR 1236 UPPER WHITE STORE RD TO UNION COUNTY LINE MP 0.00 TO MP 0.78	1	2	2WU	0.78	20	0.00	0.78	9,152	5,035	0.50	11
TOTAL FOR MAP NO. 3								0.78				9,152	5,035	0.50	11
2027CPT.10.01.20902	Anson	4	SR-1003 / UNION CHURCH RD ROUTE ID 40001003004	FROM SR 1228 WHITE STORE RD TO NC 109 MP 2.24 TO MP 8.65	1,2	2	2WU	6.41	20	2.24	8.65	75,211	41,370	1.50	75
TOTAL FOR MAP NO. 4								6.41				75,211	41,370	1.50	75
2027CPT.10.01.20902	Anson	5	SR-1244 / LOWERY RD ROUTE ID 40001244004	FROM SR 1250 POPLAR HILL CHURCH RD TO SR 1240 MINERAL SPRINGS CHURCH RD MP 0.00 TO MP 2.16	1,2	2	2WU	2.16	20	0.00	2.16	25,344	13,940	0.75	25
TOTAL FOR MAP NO. 5								2.16				25,344	13,940	0.75	25
2027CPT.10.01.20902	Anson	6	SR-1240 / MINERAL SPRINGS CHURCH RD ROUTE ID 40001240004	FROM SR 1228 WHITE STORE RD TO SR 1246 MILLS RD MP 0.00 TO MP 2.37	1	2	2WU	2.37	20	0.00	2.37	27,809	15,295	0.75	30
TOTAL FOR MAP NO. 6								2.37				27,809	15,295	0.75	30
2027CPT.10.01.20902	Anson	7	SR-1450 / PORK RD ROUTE ID 40001450004	FROM SR 1449 TRAYWICK RD TO SR 1444 SUB STATION RD MP 0.00 TO MP 1.88	1,2	2	2WU	1.88	18	0.00	1.88	19,853	10,920	0.25	20
TOTAL FOR MAP NO. 7								1.88				19,853	10,920	0.25	20
2027CPT.10.01.20902	Anson	8	SR-1442 / BOWERS RD ROUTE ID 40001442004	FROM SR 1445 CAPPADOCIA CHURCH RD TO SR 1002 HOPEWELL CHURCH RD MP 0.00 TO MP 1.46	1	2	2WU	1.46	18	0.00	1.46	15,418	8,480	0.75	36
TOTAL FOR MAP NO. 8								1.46				15,418	8,480	0.75	36
2027CPT.10.01.20902	Anson	9	SR-1435 / JOHNSON RD ROUTE ID 40001435004	FROM SR 1438 KIKER RD TO SR 1436 BRIMINGHAM RD MP 0.00 TO MP 1.83	1	2	2WU	1.83	20	0.00	1.83	21,472	11,810	0.75	52
TOTAL FOR MAP NO. 9								1.83				21,472	11,810	0.75	52
2027CPT.10.01.20902	Anson	10	SR-1440 / CARL TAYLOR RD ROUTE ID 40001440004	FROM SR 1438 KIKER RD TO SR 1002 HOPEWELL CHURCH RD MP 0.00 TO MP 0.84	1	2	2WU	0.84	20	0.00	0.84	9,856	5,425	0.50	22
TOTAL FOR MAP NO. 10								0.84				9,856	5,425	0.50	22
2027CPT.10.01.20902	Anson	11	SR-1446 / RUSHING RD ROUTE ID 40001446004	FROM SR 1002 NEW HOME CHURCH RD TO SR 1443 TUCKER RD MP 0.00 TO MP 1.00	1	2	2WU	1.00	18	0.00	1.00	10,560	5,810	0.75	25
TOTAL FOR MAP NO. 11								1.00				10,560	5,810	0.75	25
2027CPT.10.01.20902	Anson	12	SR-1433 / MCSWAIN RD ROUTE ID 40001433004	FROM SR 1435 JOHNSON RD TO SR 1434 OLD NC 742 MP 0.00 TO MP 1.55	1	2	2WU	1.55	18	0.00	1.55	16,368	9,005	0.75	30
TOTAL FOR MAP NO. 12								1.55				16,368	9,005	0.75	30
2027CPT.10.01.20902	Anson	13	SR-1448 / THANNY HELMS RD ROUTE ID 40001448004	FROM NC 218 TO UNION COUNTY LINE MP 0.00 TO MP 0.53	1	2	2WU	0.53	20	0.00	0.53	6,218	3,420	0.25	15
TOTAL FOR MAP NO. 13								0.53				6,218	3,420	0.25	15
2027CPT.10.01.20902	Anson	14	SR-1410 / PHIFER RD ROUTE ID 40001410004	FROM SR 1408 W DEEP SPRINGS RD TO SR 1409 CAUDLE-KIKER RD MP 0.00 TO MP 1.00	1	2	2WU	1.00	20	0.00	1.00	11,733	6,455	0.75	25
TOTAL FOR MAP NO. 14								1.00				11,733	6,455	0.75	25
2027CPT.10.01.20902	Anson	15	SR-1452 / RACE TRACK RD ROUTE ID 40001452004	FROM NC 742 TO SR 1611 LITTLE RD MP 0.00 TO MP 1.29	1,2	2	2WU	1.29	18	0.00	1.29	13,622	7,495	0.75	30
TOTAL FOR MAP NO. 15								1.29				13,622	7,495	0.75	30
TOTAL FOR PROJ NO. 2027CPT.10.01.20902								28.53				326,329	179,505	11.00	476
GRAND TOTAL								28.53				326,329	179,505	11	476

PROJECT NO.	SHEET NO.	TOTAL NO.
2027CPT.10.01.20042	SOQ 2	

SUMMARY OF QUANTITIES

PROJECT NO	COUNTY	MAP NO	ROUTE	DESCRIPTION	TYP NO	LANES	LANE TYPE	LENGTH	WIDTH	BEGIN MP	END MP	4413000000-E	4457000000-N
												WORK ZONE ADVANCE/GENERAL WARNING SIGNING	TEMPORARY TRAFFIC CONTROL
								MI	FT			SF	LS
2027CPT.10.01.20902	Anson	1	SR-1236 / UPPER WHITE STORE RD ROUTE ID 40001236004	FROM SR 1252 LOWER WHITE STORE RD TO SR 1239 LANES CREEK RD MP 0.00 TO MP 4.62	1	2	2WU	4.62	20	0.00	4.62	517	0.10
TOTAL FOR MAP NO. 1								4.62				517	0.10
2027CPT.10.01.20902	Anson	2	SR-1250 / POPLAR HILL CHURCH RD ROUTE ID 40001250004	FROM SR 1228 WHITE STORE RD TO SR 1244 LOWERY RD MP 0.00 TO MP 0.81	1	2	2WU	0.81	20	0.00	0.81	91	0.02
TOTAL FOR MAP NO. 2								0.81				91	0.02
2027CPT.10.01.20902	Anson	3	SR-1235 / HORNE STORE RD ROUTE ID 40001235004	FROM SR 1236 UPPER WHITE STORE RD TO UNION COUNTY LINE MP 0.00 TO MP 0.78	1	2	2WU	0.78	20	0.00	0.78	87	0.02
TOTAL FOR MAP NO. 3								0.78				87	0.02
2027CPT.10.01.20902	Anson	4	SR-1003 / UNION CHURCH RD ROUTE ID 40001003004	FROM SR 1228 WHITE STORE RD TO NC 109 MP 2.24 TO MP 8.65	1,2	2	2WU	6.41	20	2.24	8.65	718	0.20
TOTAL FOR MAP NO. 4								6.41				718	0.20
2027CPT.10.01.20902	Anson	5	SR-1244 / LOWERY RD ROUTE ID 40001244004	FROM SR 1250 POPLAR HILL CHURCH RD TO SR 1240 MINERAL SPRINGS CHURCH RD MP 0.00 TO MP 2.16	1,2	2	2WU	2.16	20	0.00	2.16	242	0.10
TOTAL FOR MAP NO. 5								2.16				242	0.10
2027CPT.10.01.20902	Anson	6	SR-1240 / MINERAL SPRINGS CHURCH RD ROUTE ID 40001240004	FROM SR 1228 WHITE STORE RD TO SR 1246 MILLS RD MP 0.00 TO MP 2.37	1	2	2WU	2.37	20	0.00	2.37	265	0.10
TOTAL FOR MAP NO. 6								2.37				265	0.10
2027CPT.10.01.20902	Anson	7	SR-1450 / PORK RD ROUTE ID 40001450004	FROM SR 1449 TRAYWICK RD TO SR 1444 SUB STATION RD MP 0.00 TO MP 1.88	1,2	2	2WU	1.88	18	0.00	1.88	211	0.06
TOTAL FOR MAP NO. 7								1.88				211	0.06
2027CPT.10.01.20902	Anson	8	SR-1442 / BOWERS RD ROUTE ID 40001442004	FROM SR 1445 CAPPADOCIA CHURCH RD TO SR 1002 HOPEWELL CHURCH RD MP 0.00 TO MP 1.46	1	2	2WU	1.46	18	0.00	1.46	164	0.06
TOTAL FOR MAP NO. 8								1.46				164	0.06
2027CPT.10.01.20902	Anson	9	SR-1435 / JOHNSON RD ROUTE ID 40001435004	FROM SR 1438 KIKER RD TO SR 1436 BRIMINGHAM RD MP 0.00 TO MP 1.83	1	2	2WU	1.83	20	0.00	1.83	205	0.06
TOTAL FOR MAP NO. 9								1.83				205	0.06
2027CPT.10.01.20902	Anson	10	SR-1440 / CARL TAYLOR RD ROUTE ID 40001440004	FROM SR 1438 KIKER RD TO SR 1002 HOPEWELL CHURCH RD MP 0.00 TO MP 0.84	1	2	2WU	0.84	20	0.00	0.84	94	0.02
TOTAL FOR MAP NO. 10								0.84				94	0.02
2027CPT.10.01.20902	Anson	11	SR-1446 / RUSHING RD ROUTE ID 40001446004	FROM SR 1002 NEW HOME CHURCH RD TO SR 1443 TUCKER RD MP 0.00 TO MP 1.00	1	2	2WU	1.00	18	0.00	1.00	112	0.06
TOTAL FOR MAP NO. 11								1.00				112	0.06
2027CPT.10.01.20902	Anson	12	SR-1433 / MCSWAIN RD ROUTE ID 40001433004	FROM SR 1435 JOHNSON RD TO SR 1434 OLD NC 742 MP 0.00 TO MP 1.55	1	2	2WU	1.55	18	0.00	1.55	174	0.06
TOTAL FOR MAP NO. 12								1.55				174	0.06
2027CPT.10.01.20902	Anson	13	SR-1448 / THANNY HELMS RD ROUTE ID 40001448004	FROM NC 218 TO UNION COUNTY LINE MP 0.00 TO MP 0.53	1	2	2WU	0.53	20	0.00	0.53	59	0.02
TOTAL FOR MAP NO. 13								0.53				59	0.02
2027CPT.10.01.20902	Anson	14	SR-1410 / PHIFER RD ROUTE ID 40001410004	FROM SR 1408 W DEEP SPRINGS RD TO SR 1409 CAUDLE-KIKER RD MP 0.00 TO MP 1.00	1	2	2WU	1.00	20	0.00	1.00	112	0.06
TOTAL FOR MAP NO. 14								1.00				112	0.06
2027CPT.10.01.20902	Anson	15	SR-1452 / RACE TRACK RD ROUTE ID 40001452004	FROM NC 742 TO SR 1611 LITTLE RD MP 0.00 TO MP 1.29	1,2	2	2WU	1.29	18	0.00	1.29	144	0.06
TOTAL FOR MAP NO. 15								1.29				144	0.06
TOTAL FOR PROJ NO. 2027CPT.10.01.20902								28.53				3,195	1.00
GRAND TOTAL								28.53				3,195	1