

STATE	PROJECT NO.	SHEET NO.	TOTAL SHEETS
N.C.	2026CPT.10.12.20842	1	14
F.A. PROJECT NO.			



ENLARGED MUNICIPAL AND SUBURBAN AREAS


STANLY COUNTY

NORTH CAROLINA

PREPARED BY THE

NORTH CAROLINA DEPARTMENT OF TRANSPORTATION  
DIVISION OF HIGHWAYS - DIVISION 10 DISTRICT 1

1

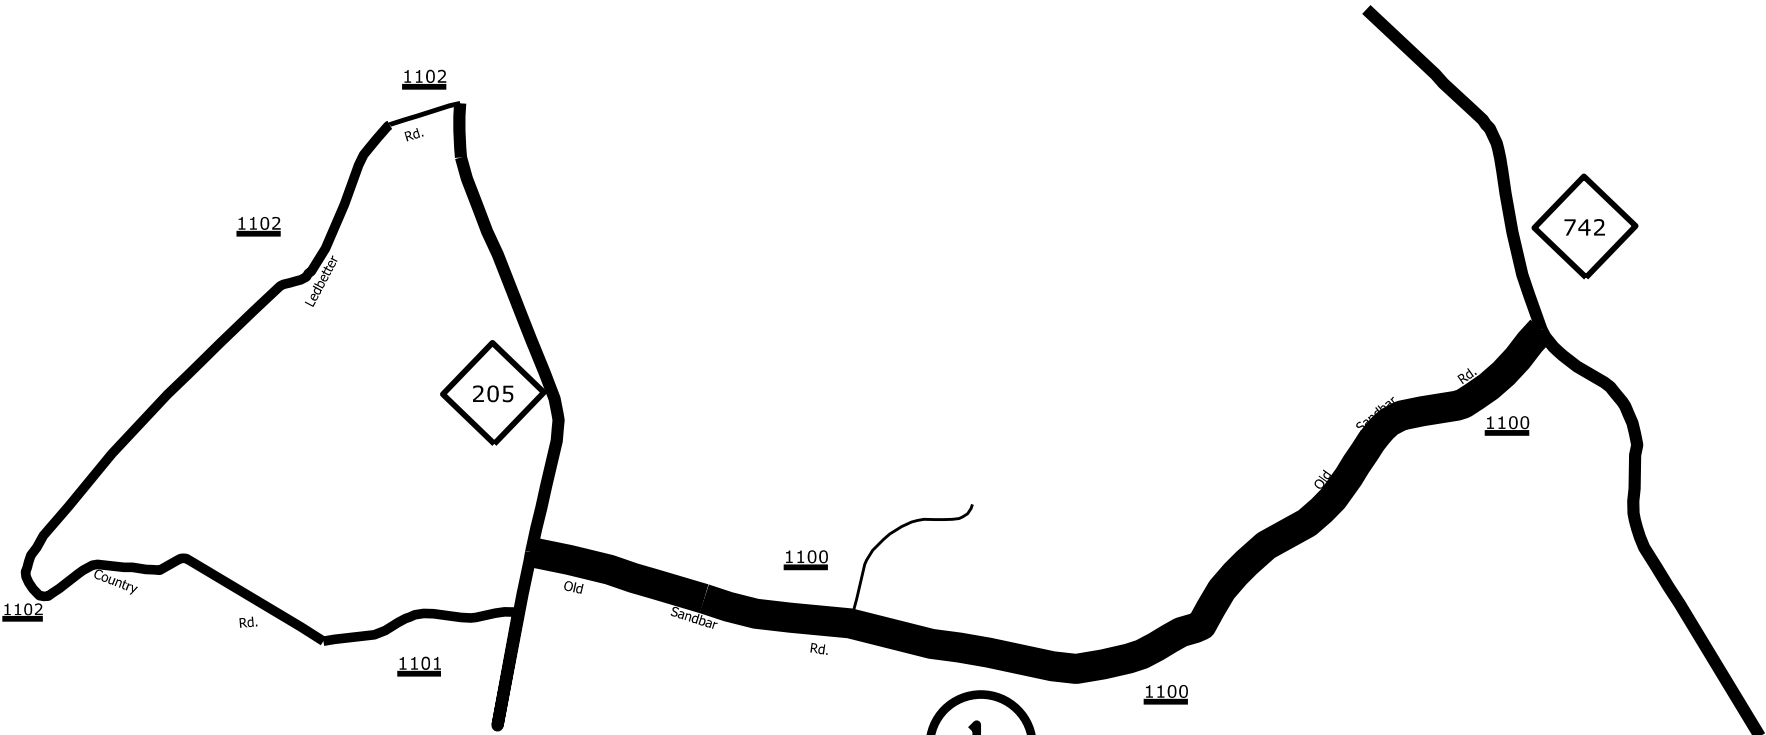

MAP # 1  
SR 1100 OLD SANDBAR ROAD (2.14 MILES)  
FROM NC 742 (MP 0.00)  
TO NC 205 (MP 2.14)

STATE	PROJECT NO.	SHEET NO.	TOTAL SHEETS
N.C.	2026CPT.10.12.20842	2	14
F.A. PROJECT NO.			




ENLARGED MUNICIPAL AND SUBURBAN AREAS

STANLY COUNTY

NORTH CAROLINA

PREPARED BY THE

NORTH CAROLINA DEPARTMENT OF TRANSPORTATION  
DIVISION OF HIGHWAYS - DIVISION 10 DISTRICT 1

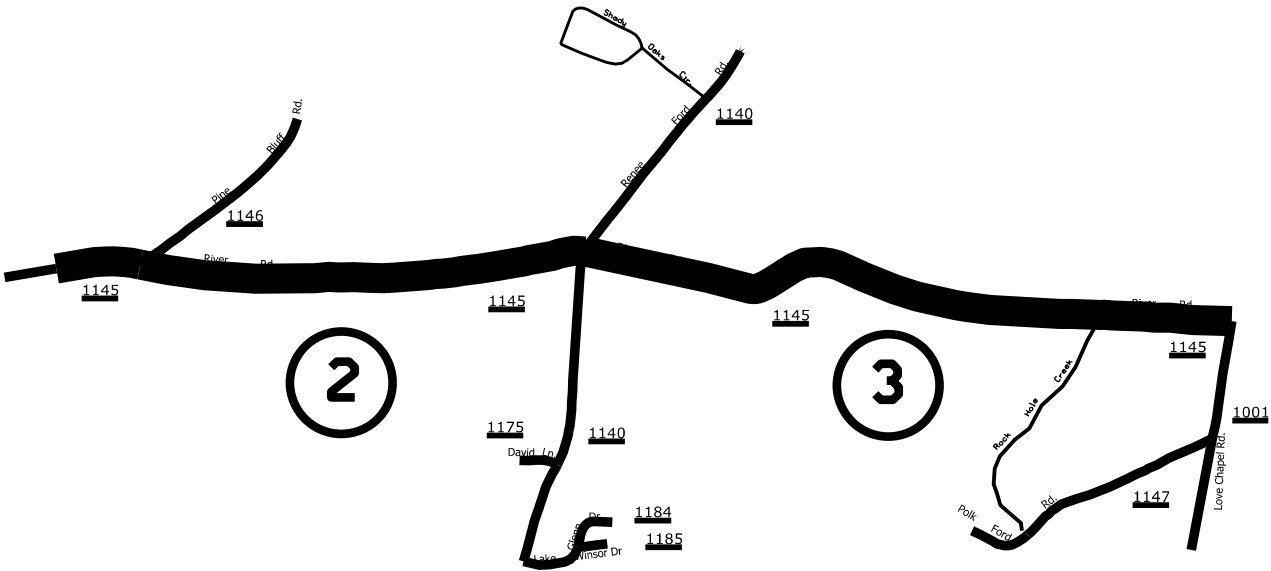

MAP # 2  
SR 1145 RIVER ROAD (1.14 MILES)  
FROM 0.07 EAST OF CABARRUS COUNTY LINE (MP 0.07)  
TO SR 1140 RENEE FORD ROAD (MP 1.21)

MAP # 3  
SR 1145 RIVER ROAD (1.50 MILES)  
FROM SR 1140 RENEE FORD ROAD (MP 1.21)  
TO SR 1001 LOVE CHAPEL ROAD (MP 2.71)

STATE	PROJECT NO.	SHEET NO.	TOTAL SHEETS
N.C.	2026CPT.10.12.20842	3	14
F.A. PROJECT NO.			




ENLARGED MUNICIPAL AND SUBURBAN AREAS

STANLY COUNTY

NORTH CAROLINA


PREPARED BY THE

NORTH CAROLINA DEPARTMENT OF TRANSPORTATION  
DIVISION OF HIGHWAYS - DIVISION 10 DISTRICT 1

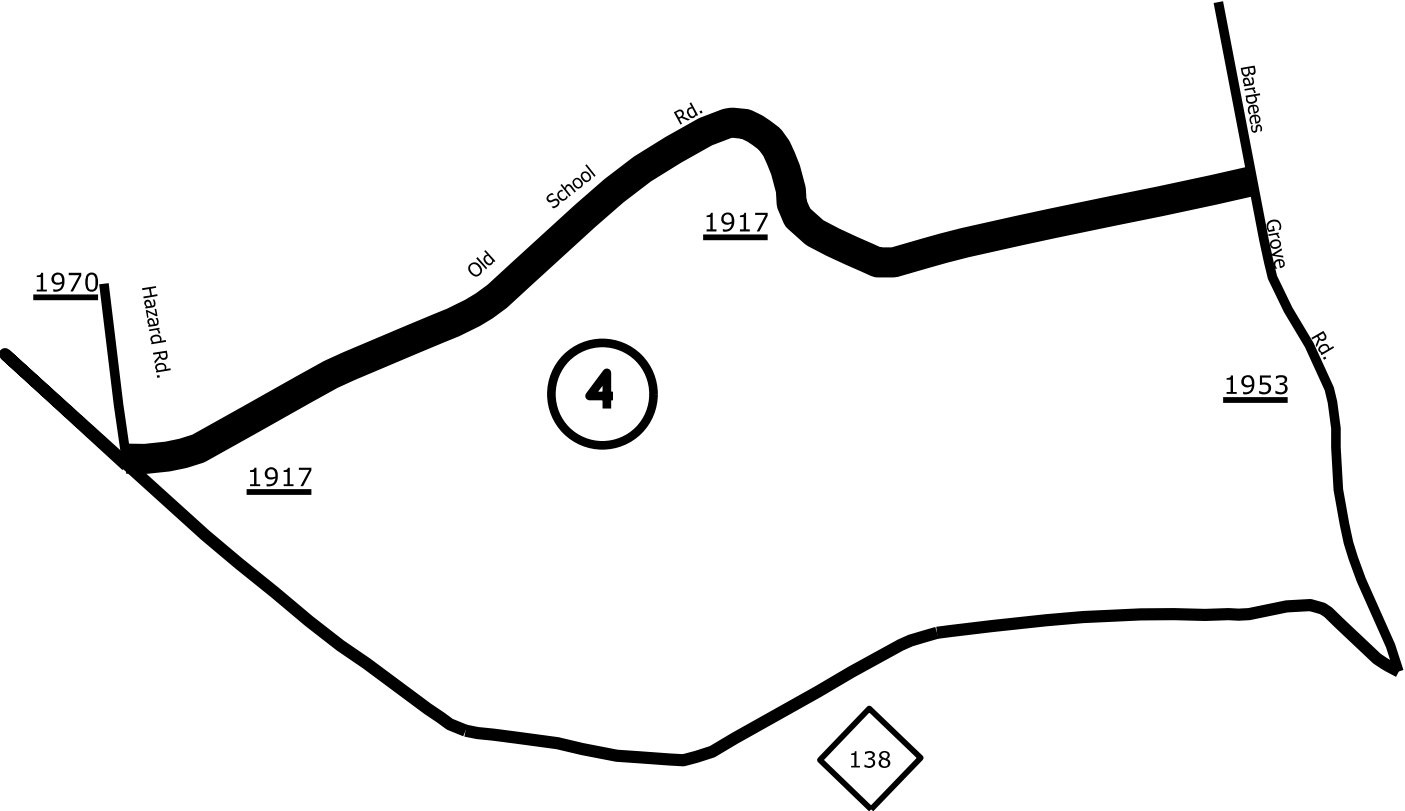

MAP # 4  
SR 1917 OLD SCHOOL ROAD (1.65 MILES)  
FROM JOINT NEAR SR 1953 BARBEES GROVE ROAD (MP 7.40)  
TO SR 1970 HAZARD ROAD (MP 9.05)

STATE	PROJECT NO.	SHEET NO.	TOTAL SHEETS
N.C.	2026CPT.10.12.20842	4	14
F.A. PROJECT NO.			

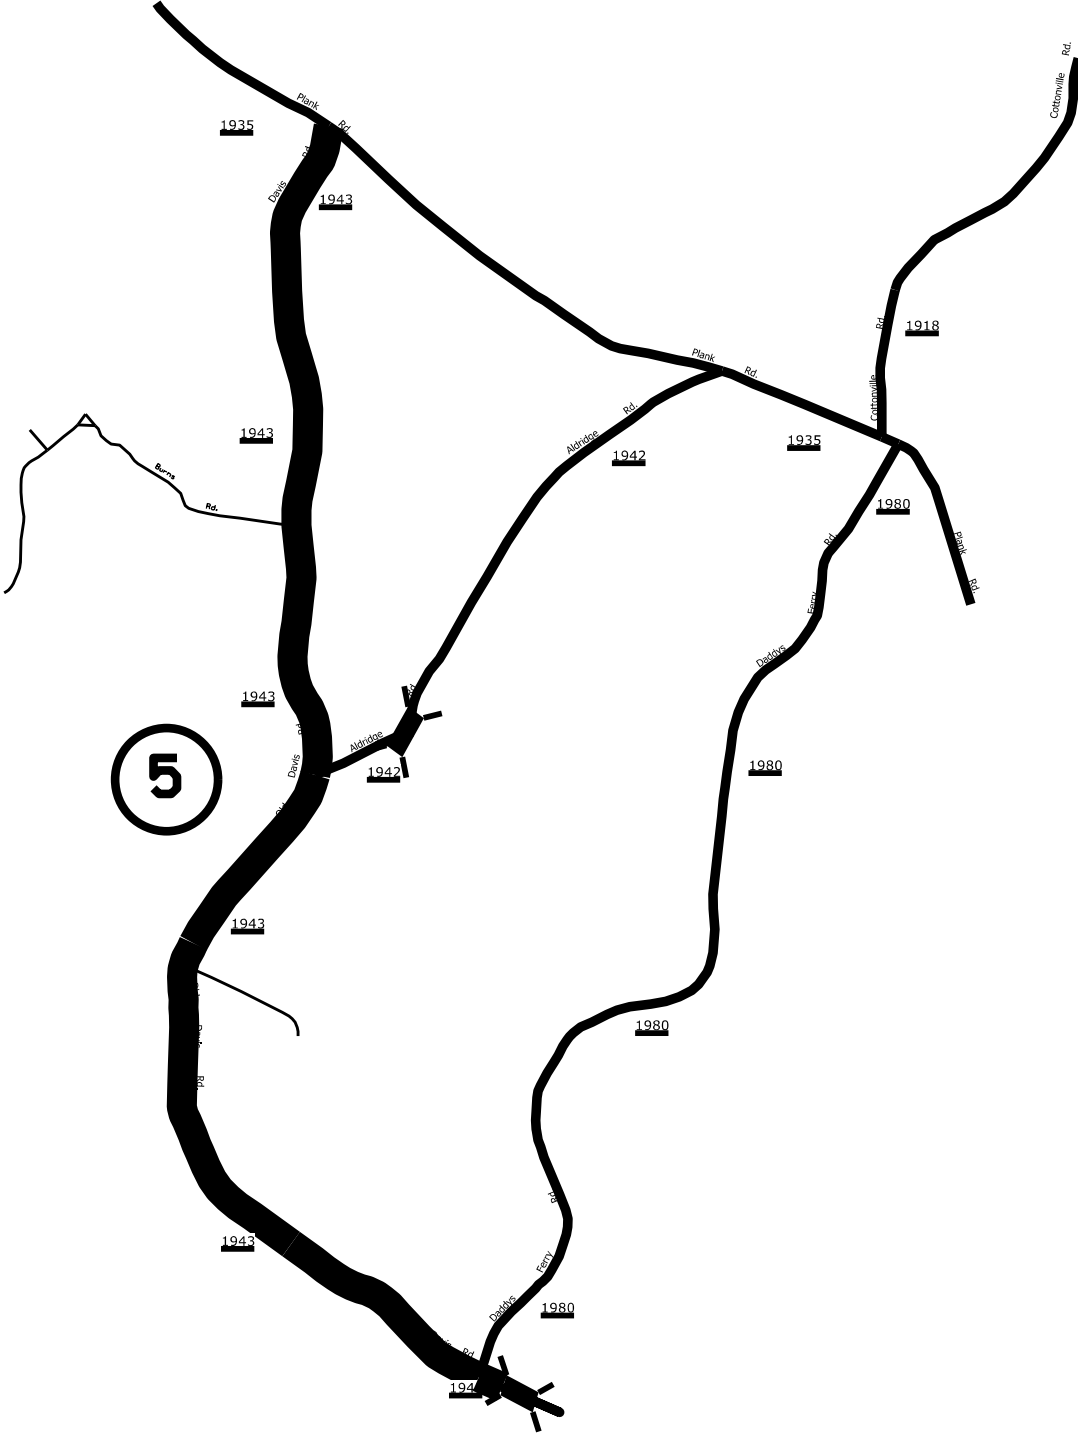


ENLARGED MUNICIPAL AND SUBURBAN AREAS  
STANLY COUNTY  
NORTH CAROLINA

PREPARED BY THE  
NORTH CAROLINA DEPARTMENT OF TRANSPORTATION  
DIVISION OF HIGHWAYS - DIVISION 10 DISTRICT 1

MAP # 5  
SR 1943 OLD DAVIS ROAD (3.70 MILES)  
FROM ANSON COUNTY LINE (MP 0.00)  
TO SR 1935 PLANK ROAD (MP 3.70)

STATE	PROJECT NO.	SHEET NO.	TOTAL SHEETS
N.C.	2026CPT.10.12.20842	5	14
F.A. PROJECT NO.			

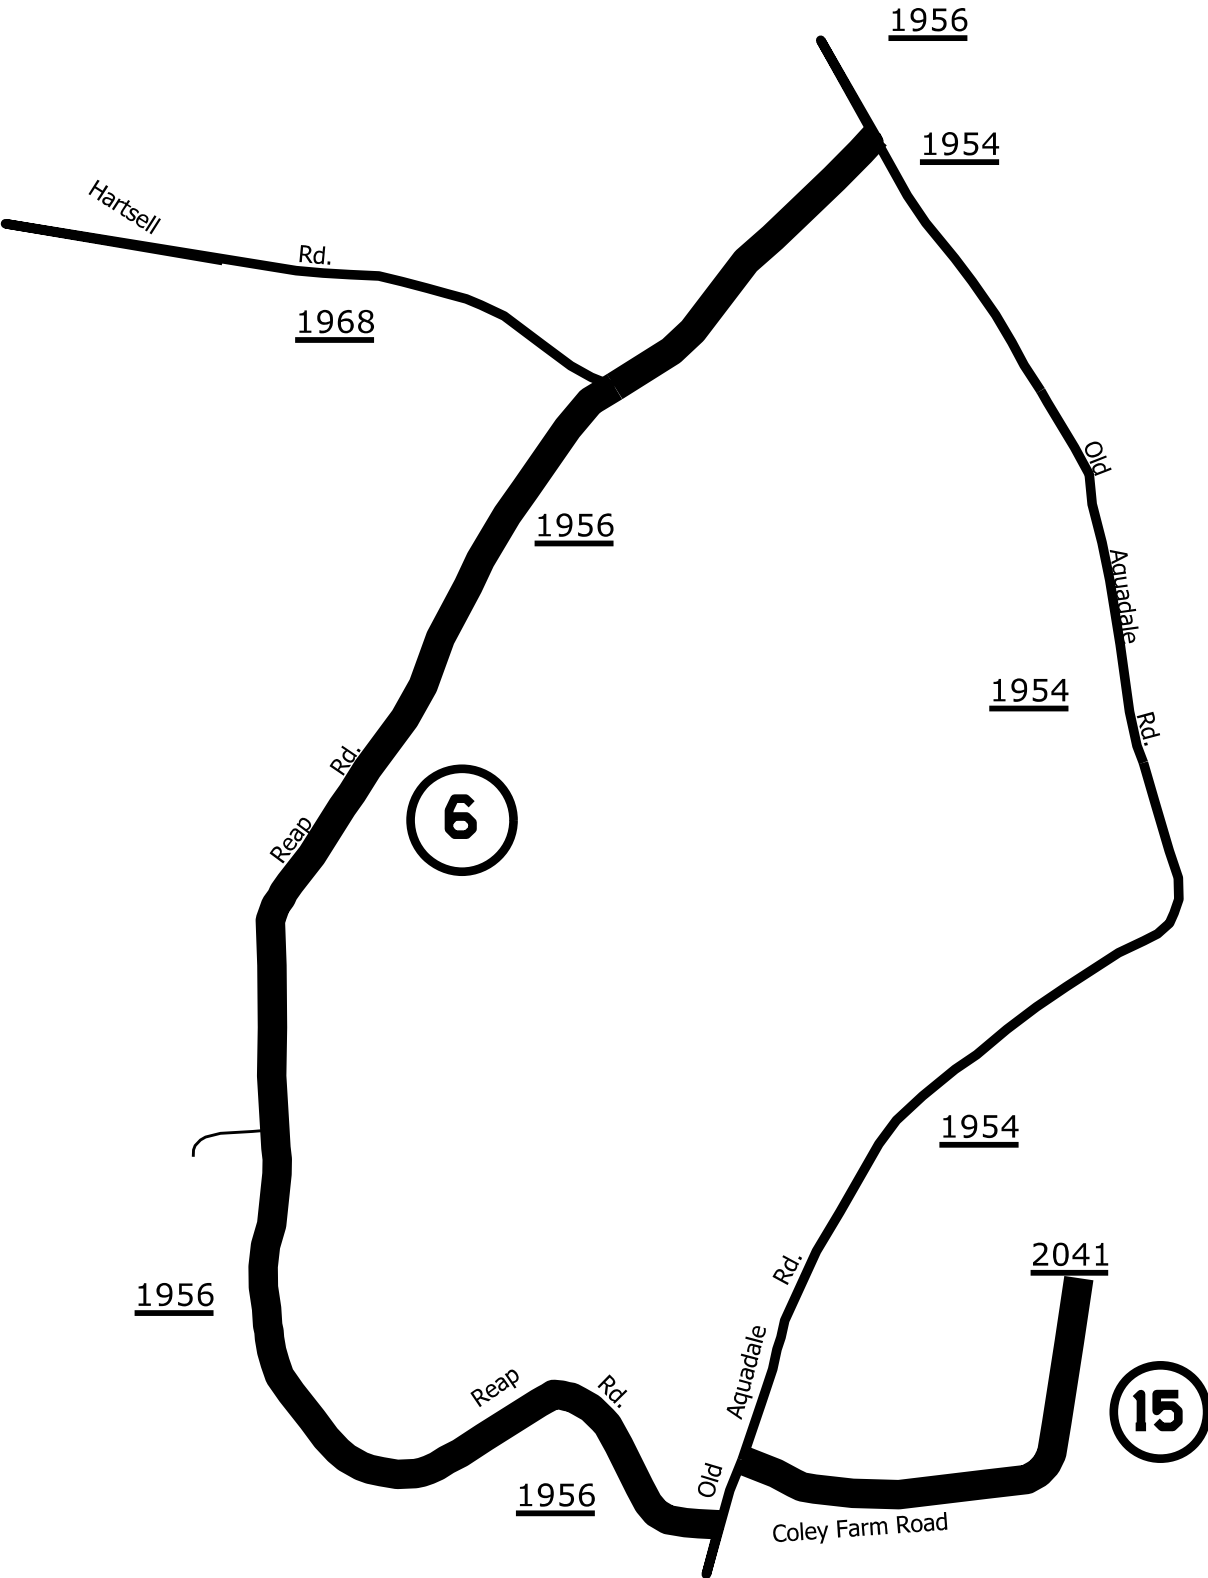


ENLARGED MUNICIPAL AND SUBURBAN AREAS  
STANLY COUNTY  
NORTH CAROLINA

PREPARED BY THE  
NORTH CAROLINA DEPARTMENT OF TRANSPORTATION  
DIVISION OF HIGHWAYS - DIVISION 10 DISTRICT 1

MAP # 6  
SR 1956 REAP ROAD (2.12 MILES)  
FROM SR 1956 OLD AQUADALE ROAD (MP 0.00)  
SR 1954 OLD AQUADALE ROAD (MP 2.12)

MAP # 15  
SR 2041 COLEY FARM ROAD (0.55 MILES)  
FROM SR 1954 OLD AQUADALE ROAD (MP 0.00)  
TO EOM (MP 0.55)

STATE	PROJECT NO.	SHEET NO.	TOTAL SHEETS
N.C.	2026CPT.10.12.20842	6	14
F.A. PROJECT NO.			

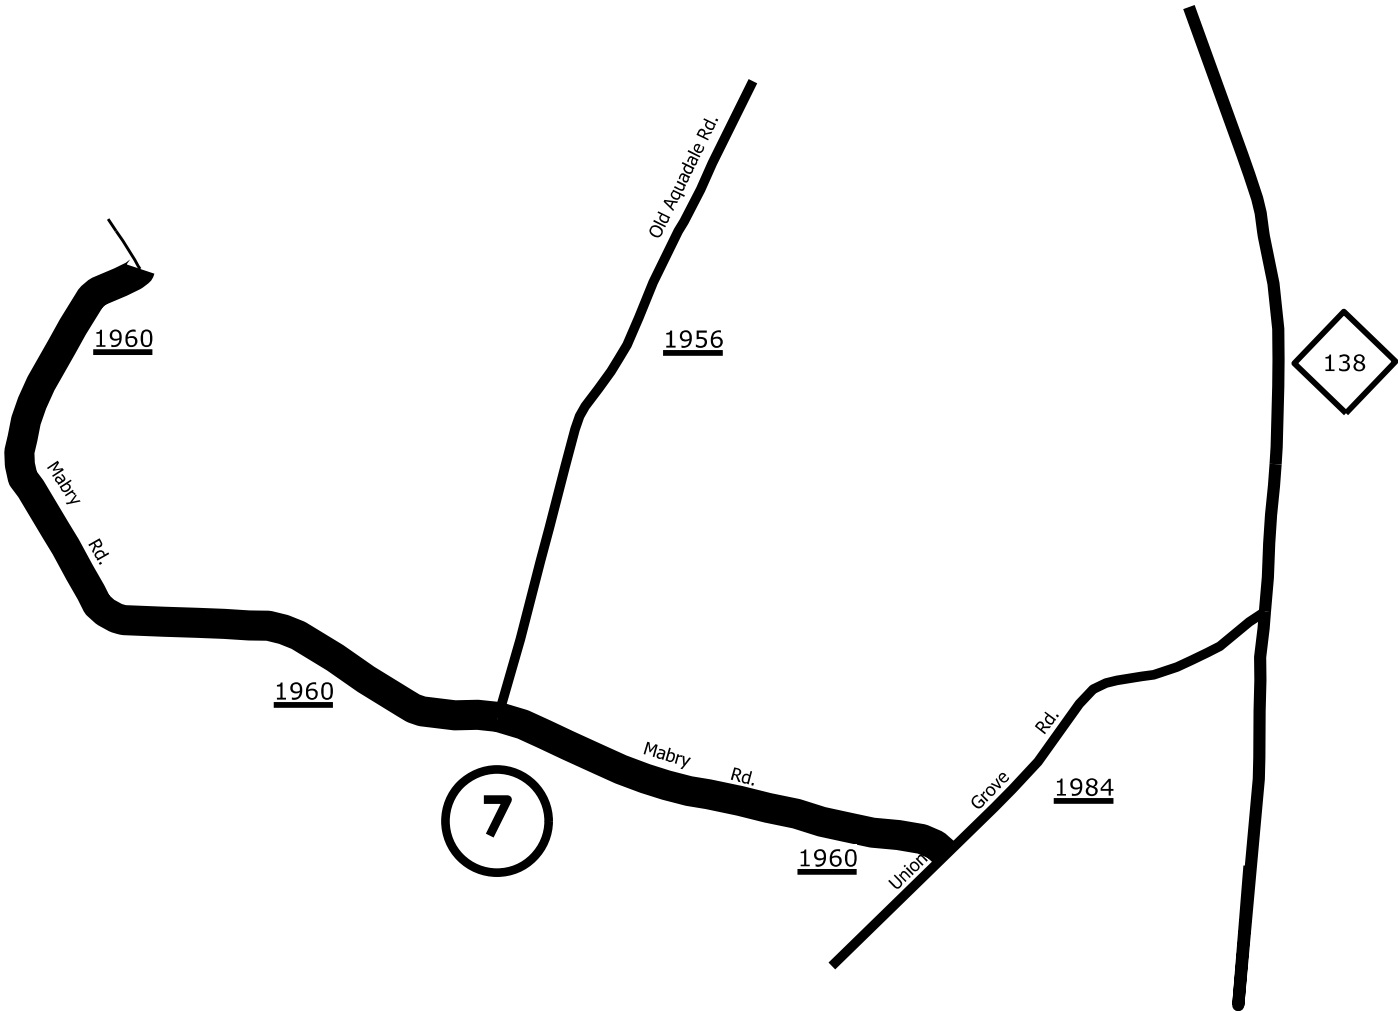

ENLARGED MUNICIPAL AND SUBURBAN AREAS  
STANLY COUNTY  
NORTH CAROLINA

PREPARED BY THE  
NORTH CAROLINA DEPARTMENT OF TRANSPORTATION  
DIVISION OF HIGHWAYS - DIVISION 10 DISTRICT 1

MAP # 7  
SR 1960 MABRY ROAD (1.82 MILES)  
FROM SR 1984 UNION GROVE ROAD (MP 0.0)  
TO EOM (MP 1.82)

STATE	PROJECT NO.	SHEET NO.	TOTAL SHEETS
N.C.	2026CPT.10.12.20842	7	14
F.A. PROJECT NO.			



ENLARGED MUNICIPAL AND SUBURBAN AREAS


STANLY COUNTY

NORTH CAROLINA


PREPARED BY THE

NORTH CAROLINA DEPARTMENT OF TRANSPORTATION  
DIVISION OF HIGHWAYS - DIVISION 10 DISTRICT 1

MAP # 8  
SR 1961 DRY ROAD (0.40 MILES)  
FROM SR 1956 OLD AQUADALE ROAD (MP 0.0)  
TO NC EOM (MP 0.40)

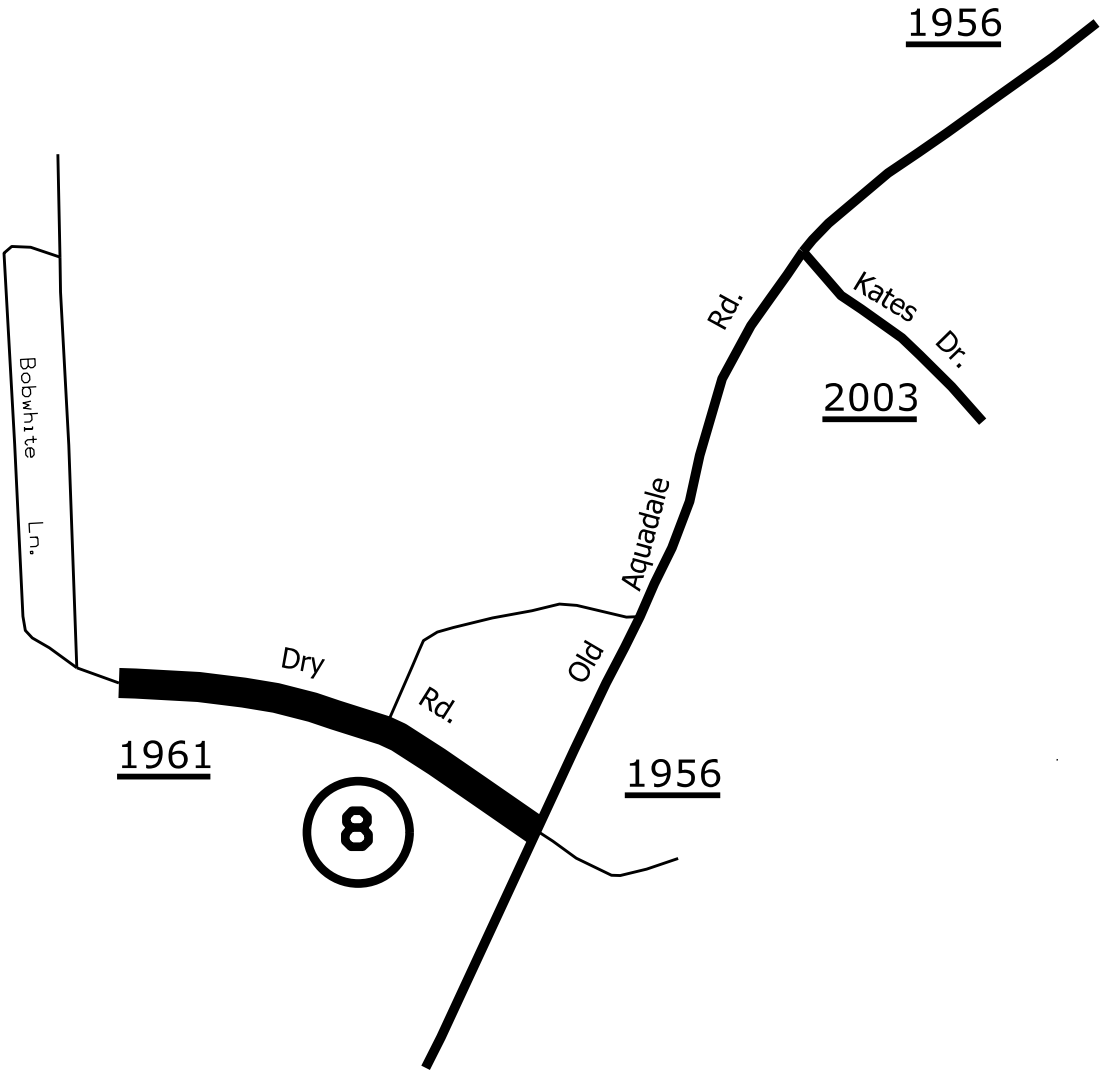

STATE	PROJECT NO.	SHEET NO.	TOTAL SHEETS
N.C.	2026CPT.10.12.20842	8	14
F.A. PROJECT NO.			

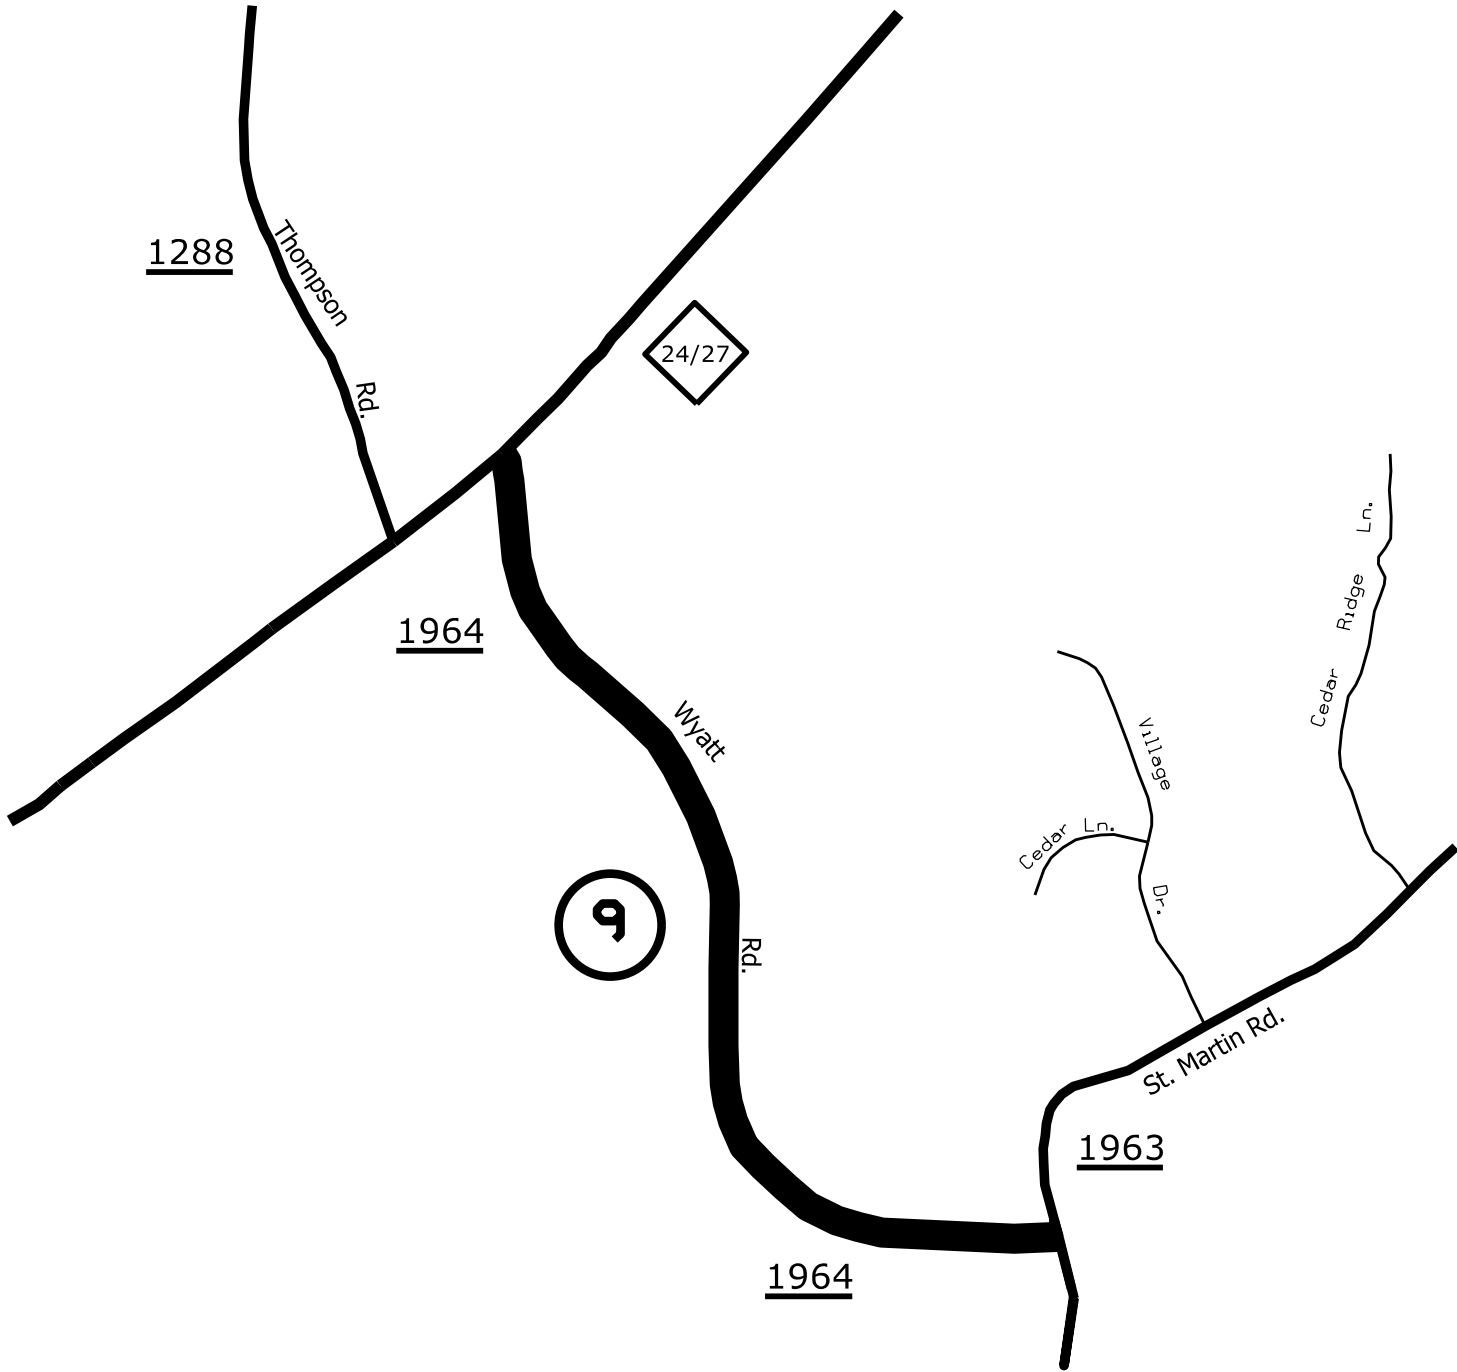


ENLARGED MUNICIPAL AND SUBURBAN AREAS  
STANLY COUNTY  
NORTH CAROLINA

PREPARED BY THE  
NORTH CAROLINA DEPARTMENT OF TRANSPORTATION  
DIVISION OF HIGHWAYS - DIVISION 10 DISTRICT 1

MAP # 9  
SR 1964 WYATT ROAD (0.97 MILES)  
FROM SR 1963 ST. MARTIN ROAD (MP 0.0)  
TO NC 24/27 (MP 0.97)



STATE	PROJECT NO.	SHEET NO.	TOTAL SHEETS
N.C.	2026CPT.10.12.20842	9	14
F.A. PROJECT NO.			

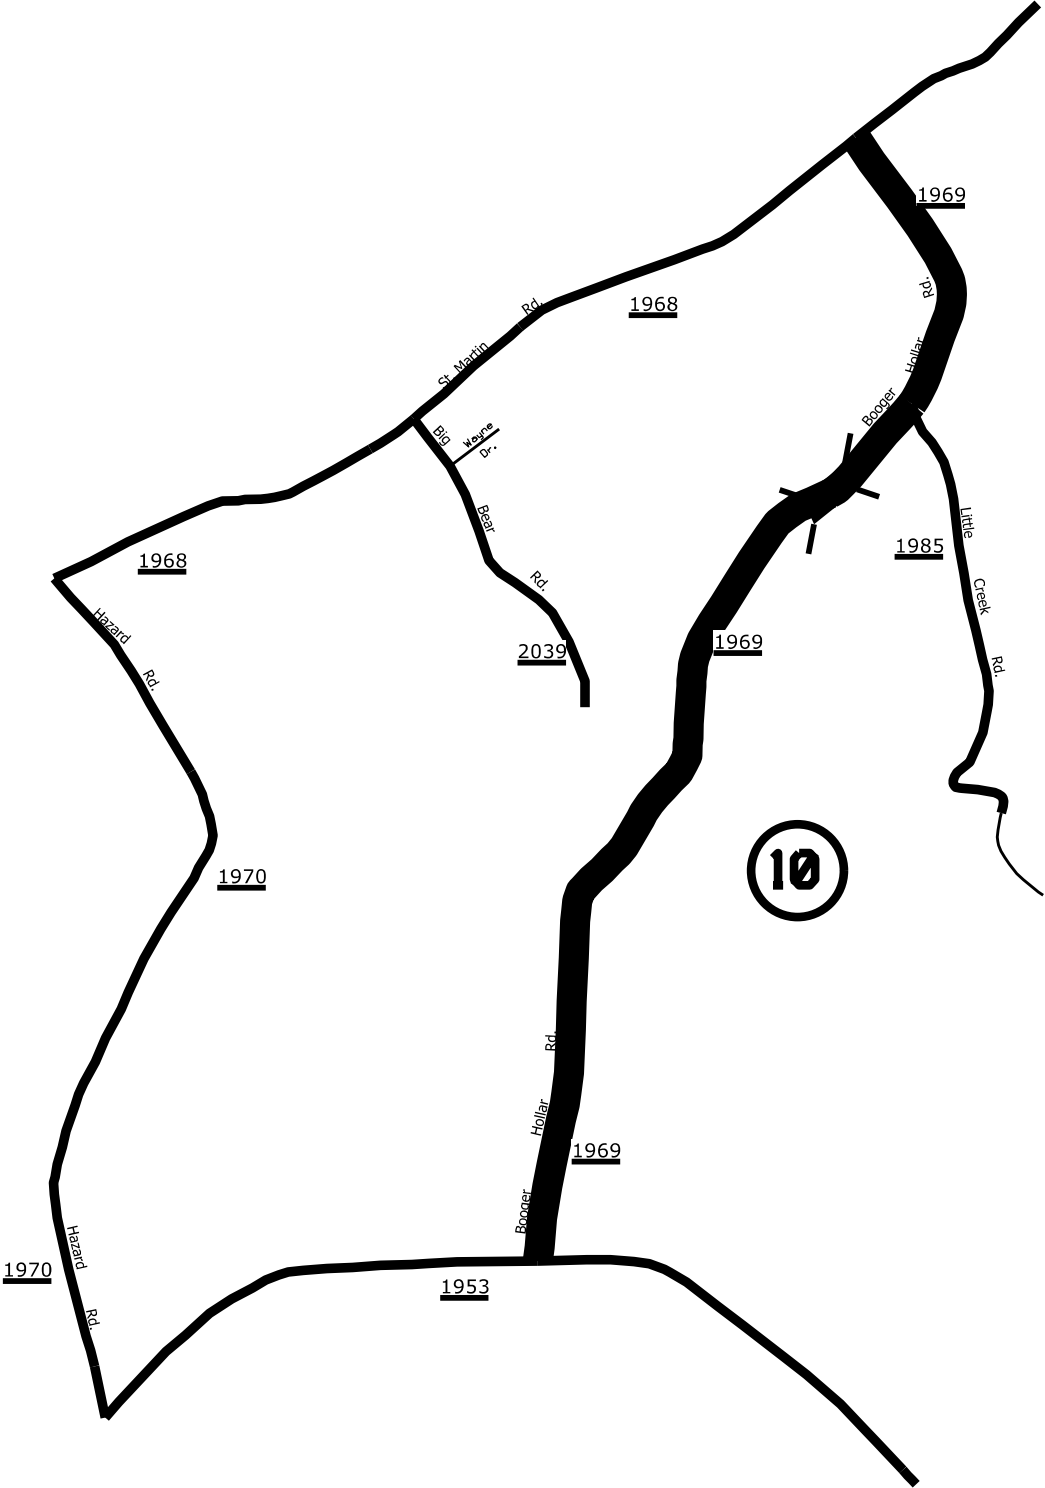


ENLARGED MUNICIPAL AND SUBURBAN AREAS  
STANLY COUNTY  
NORTH CAROLINA

PREPARED BY: EHE  
NORTH CAROLINA DEPARTMENT OF TRANSPORTATION  
DIVISION OF HIGHWAYS - DIVISION 10 DISTRICT 1

MAP # 10  
SR 1969 BOOGER HOLLAR ROAD (2.20 MILES)  
FROM 1968 ST. MARTIN ROAD (MP 0.0)  
TO SR 1953 BARBEES GROVE ROAD (MP 2.20)

\*DO NOT AST OVER THE ONE LANE BRIDGE

STATE	PROJECT NO.	SHEET NO.	TOTAL SHEETS
N.C.	2026CPT.10.12.20842	10	14
F.A. PROJECT NO.			

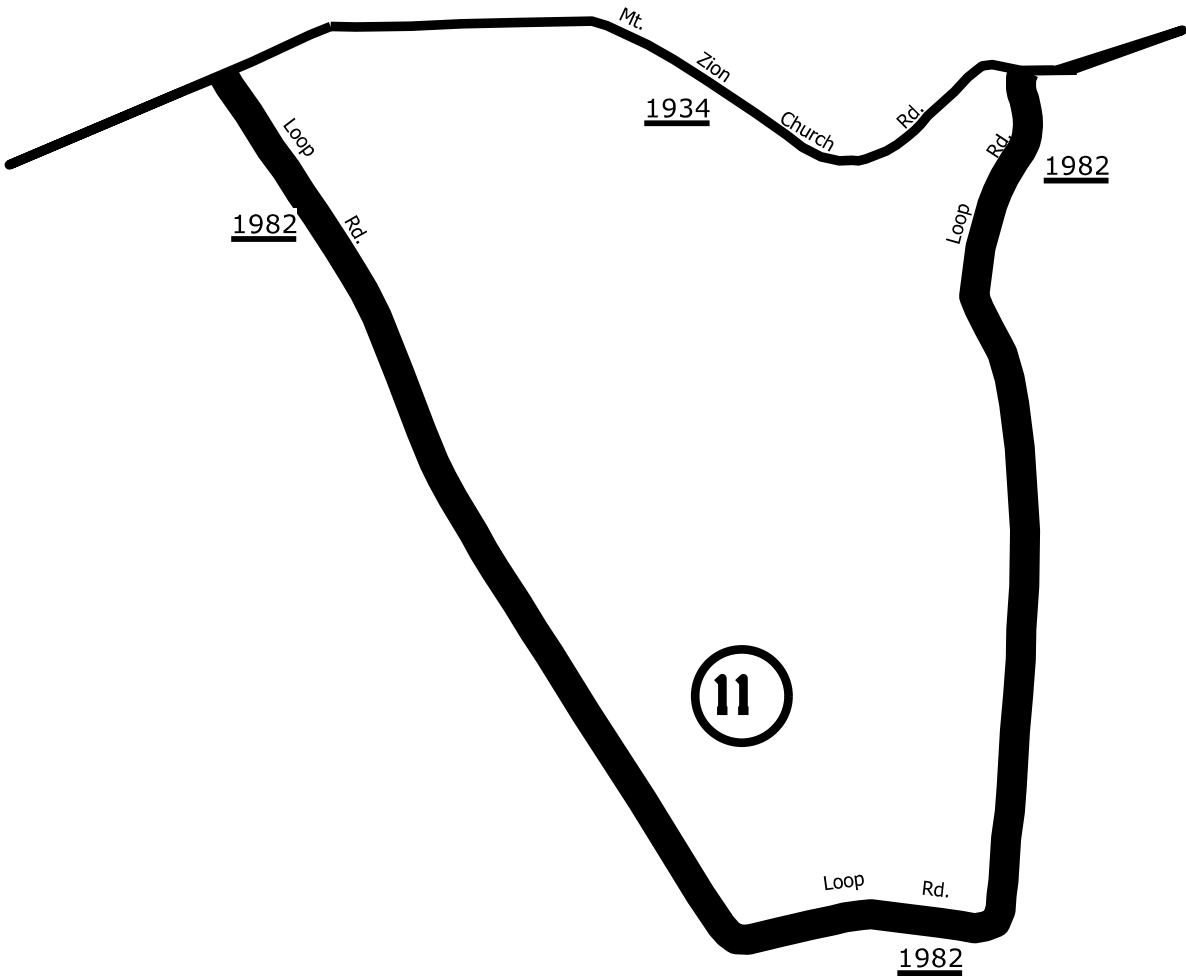

ENLARGED MUNICIPAL AND SUBURBAN AREAS

STANLY COUNTY

NORTH CAROLINA

PREPARED BY THE

NORTH CAROLINA DEPARTMENT OF TRANSPORTATION  
DIVISION OF HIGHWAYS - DIVISION 10 DISTRICT 1

MAP # 11  
SR 1982 LOOP ROAD (2.74 MILES)  
FROM SR 1934 MT. ZION ROAD (MP 0.0)  
TO SR 1934 MT. ZION ROAD (MP 2.74)

STATE	PROJECT NO.	SHEET NO.	TOTAL SHEETS
N.C.	2026CPT.10.12.20842	11	14
F.A. PROJECT NO.			



ENLARGED MUNICIPAL AND SUBURBAN AREAS

STANLY COUNTY

NORTH CAROLINA


PREPARED BY THE

NORTH CAROLINA DEPARTMENT OF TRANSPORTATION  
DIVISION OF HIGHWAYS - DIVISION 10 DISTRICT 1


MAP # 12  
SR 2024 CONVERSE ROAD (0.01 MILES)  
FROM JOINT AT 0.07 MILES (MP 0.07)  
TO SR 2025 NORTON ROAD (MP 0.08)

MAP # 13  
SR 2025 NORTON ROAD (0.04 MILES)  
FROM CONVERSE ROAD (MP 0.00)  
TO SR 2026 CURTIS ROAD (MP 0.04)

MAP # 14  
SR 2026 CURTIS ROAD (0.17 MILES)  
FROM SR 2025 NORTON ROAD (MP 0.00)  
TO SR 1969 EFIRD ROAD (MP 0.17)

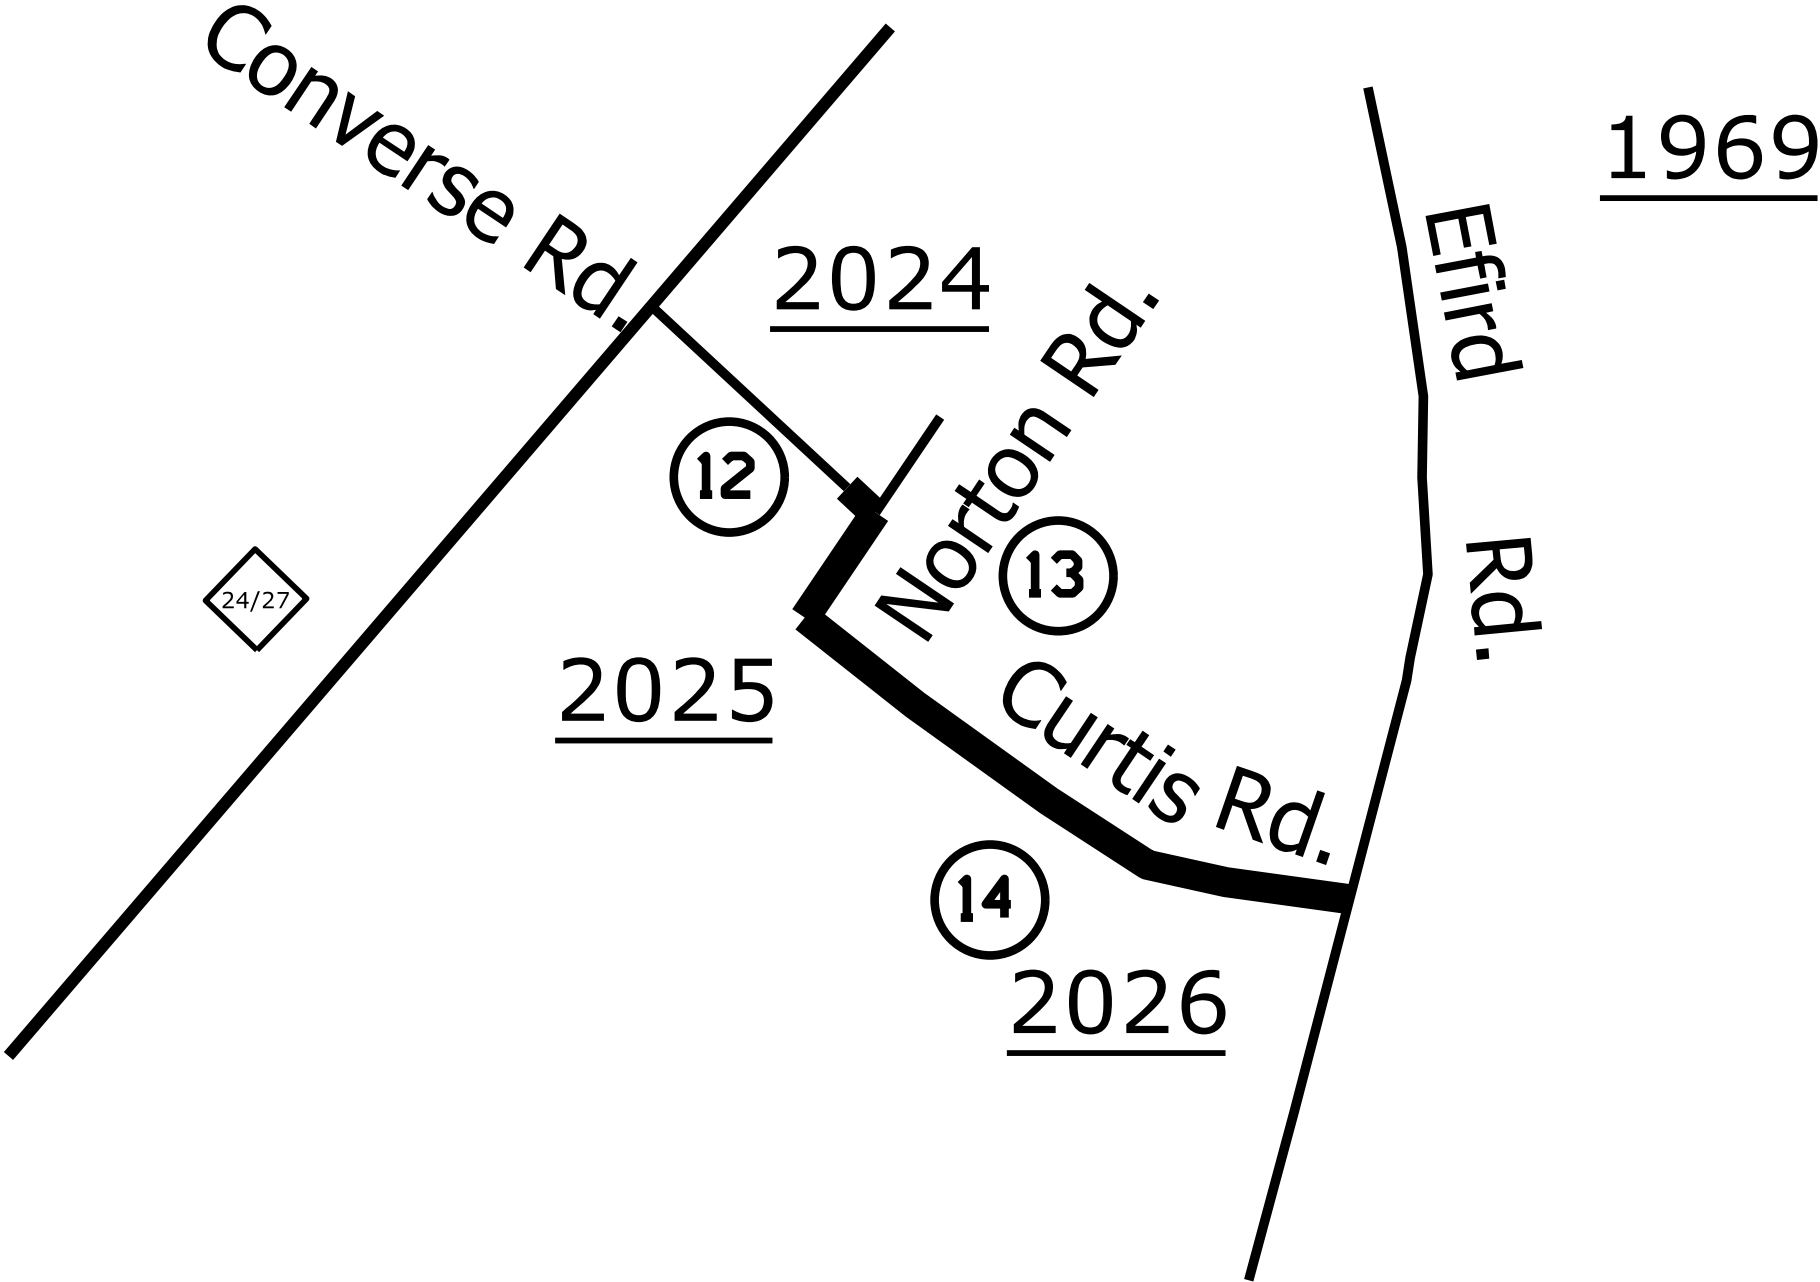

STATE	PROJECT NO.	SHEET NO.	TOTAL SHEETS
N.C.	2026CPT.10.12.20842	12	14
F.A. PROJECT NO.			

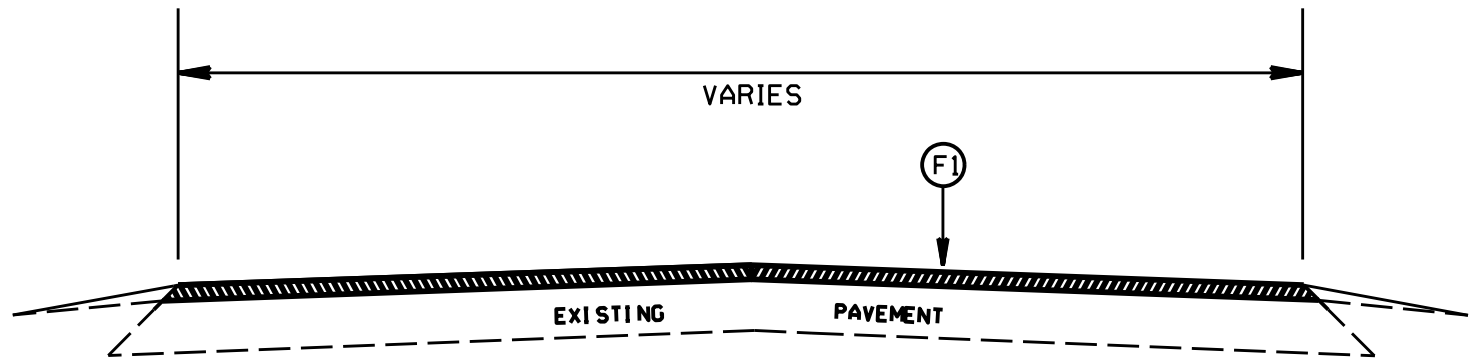


- TYPICAL SECTION NO. 1
- MAP 1 - SR 1100 OLD SANDBAR ROAD
  - MAP 2 - SR 1145 RIVER ROAD
  - MAP 3 - SR 1145 RIVER ROAD
  - MAP 4 - SR 1917 OLD SCHOOL ROAD
  - MAP 5 - SR 1943 OLD DAVIS ROAD
  - MAP 6 - SR 1956 REAP ROAD
  - MAP 7 - SR 1960 MABRY ROAD
  - MAP 8 - SR 1961 DRY ROAD
  - MAP 9 - SR 1964 WYATT ROAD
  - MAP 10 -SR 1969 BOOGER HOLLAR ROAD
  - MAP 11 -SR 1982 LOOP ROAD
  - MAP 12 -SR 2024 CONVERSE ROAD
  - MAP 13 -SR 2025 NORTON ROAD
  - MAP 14 -SR 2026 CURTIS ROAD
  - MAP 15 -SR 2041 COLEY FARM ROAD

PAVEMENT SCHEDULE	
F1	ASPHALT SURFACE TREATMENT, DOUBLE SEAL

NOTES:  
I. PATCHING TO BE PERFORMED BY NCDOT FORCES

STANLY COUNTY  
AST SPRING 2026

SCALE	1"=1'		REVISIONS	
DATE	July 2025			
DWG. BY	RBS			
DESIGN BY	RBS			
APPROVED				


SIGNING FOR ASPHALT SURFACE TREATMENT

LEGEND

STATIONARY SIGN




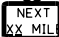


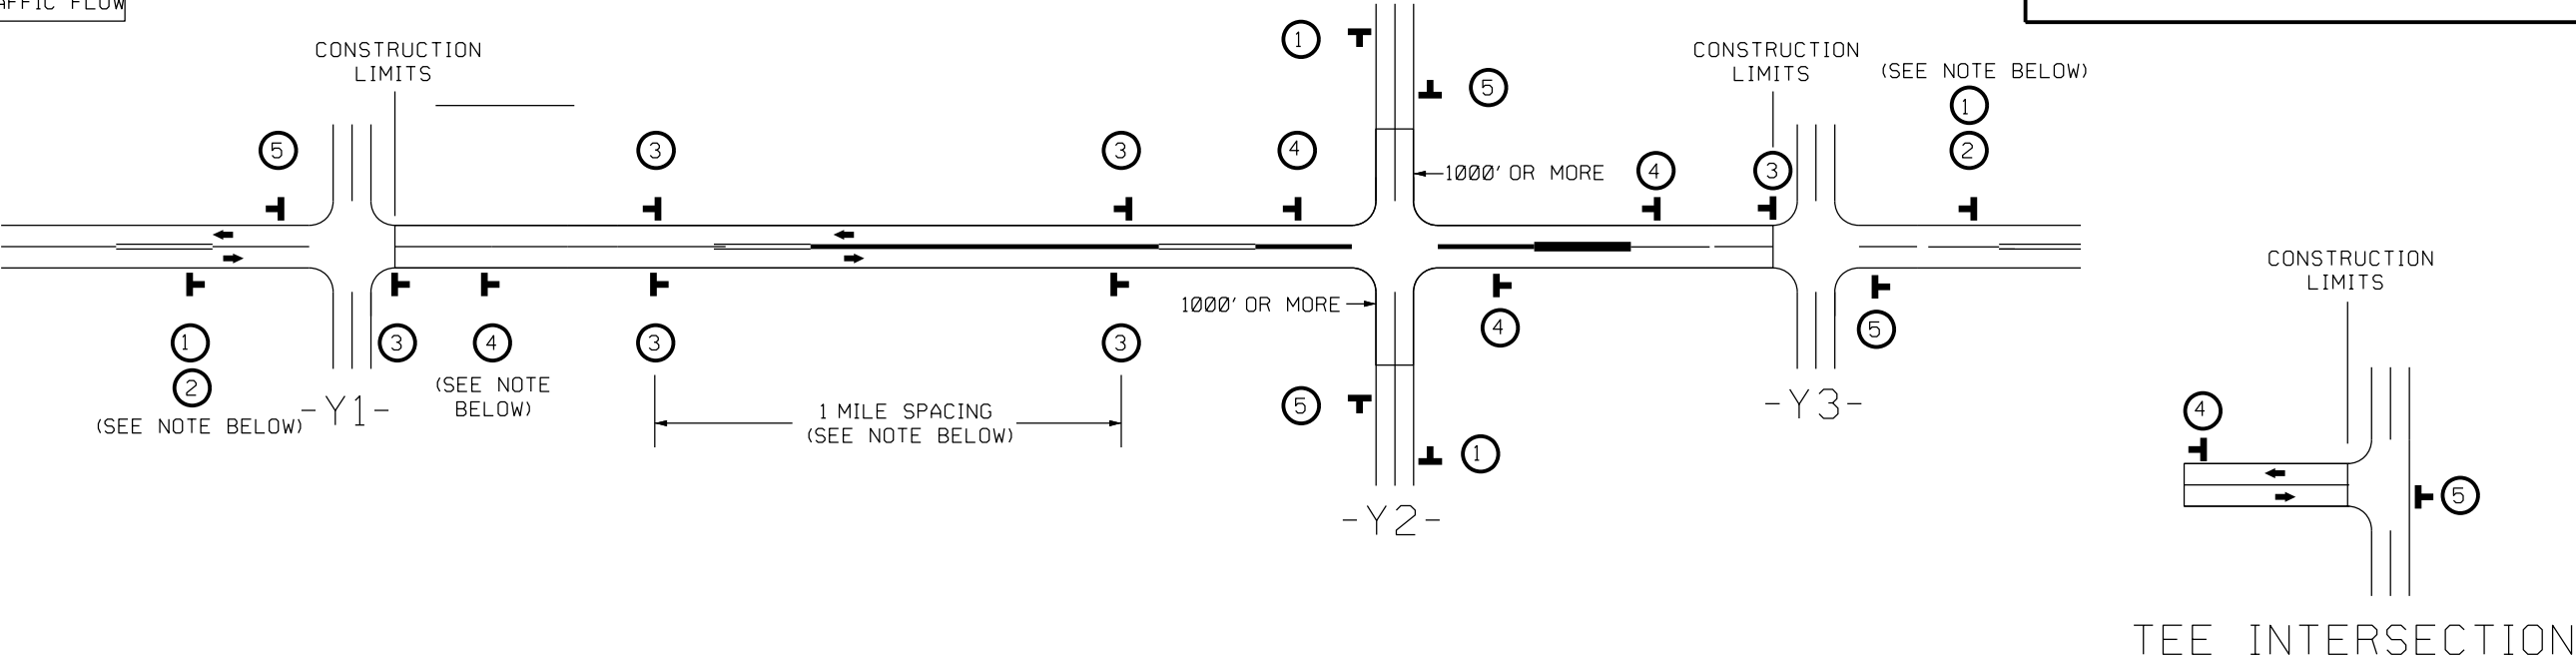

DIRECTION OF TRAFFIC FLOW


STATE	PROJECT NO.	SHEET NO.	TOTAL SHEETS
N.C.	2026CPT.10.12.20842	13	14
F.A. PROJECT NO.			



MAINLINE (-L-) SIGNING

-Y- LINE SIGNING

SIGNING NOTES AND PLACEMENT PER DIRECTION	<div>①</div> <div><div>W20-1 48" X 48"</div></div> <div>PLACE 1000' PRIOR TO BEGINNING OF CONSTRUCTION LIMITS. ONLY USED ON -Y- LINES IF RESURFACING LIMITS EXTEND 1000' ALONG -Y- LINE.</div>	NO REQUIRED STATIONARY SIGNING FOR THE FOLLOWING -Y- LINE CONDITIONS:  1) LESS THAN 1000' OF RESURFACING ALONG -Y- LINE 2) SUBDIVISION ROADS 3) DEAD END ROADS  WHEN PAVING/CONSTRUCTION ACTIVITIES PROCEED ACROSS AN UNSIGNED -Y- LINE, PORTABLE ADVANCE WARNING SIGNS SHALL BE USED ALONG THE -Y- LINE AS SHOWN BELOW. REMOVE UPON COMPLETION OF WORK. <div><div>W20-1 48" X 48"</div><div>PLACED 500' IN ADVANCE OF FLAGGER.</div></div> <div><div>W20-7 A 48" X 48"</div><div>PLACED 250' IN ADVANCE OF FLAGGER.</div></div>
	<div>②</div> <div><div>W7-3aP 24" X 18"</div></div> <div>*2 SIGN ONLY USED WHEN CONSTRUCTION LIMITS ARE 2 OR MORE MILES IN LENGTH. (NO FRACTIONAL OR DECIMAL NUMBERS)</div>	
	<div>③</div> <div><div>W8-7 48" X 48"</div></div> <div>- ALTERNATE THE FOLLOWING TWO SIGNS:  - STARTING WITH "LOOSE GRAVEL" (W8-7) FOLLOWED BY "UNMARKED PAVEMENT"</div> <div><div>SP 48" X 48"</div></div> <div>- PLACE INITIALLY AT THE CONSTRUCTION LIMITS AND SPACE 1 MILE APART THEREAFTER.  - AT TEE INTERSECTIONS INSTALL INITIALLY 1/2 MILE FROM INTERSECTION AND SPACE 1 MILE APART THEREAFTER.</div>	
	<div>④</div> <div><div>SP 13106 48" X 48"</div></div> <div>- THESE ARE FOR -Y- LINES THAT ARE "THROUGH" ROADWAYS. - DEAD END AND SUBDIVISION ROADS ARE NOT "THROUGH" ROADWAYS. - INSTALL 500' +/- FROM EACH -Y- LINE APPROACH AS SHOWN ABOVE. - FOR MULTIPLE -Y- LINES THAT ARE SEPARATED BY 0.25 MILES OR LESS, TREAT AS A SINGLE UNIT AND INSTALL WITHIN 500' OF EACH APPROACH. - A MAXIMUM OF 2 SIGN SETS PER MILE. DO NOT INSTALL WHEN -Y- LINES ARE WITHIN 0.5 MILES FROM "END ROAD WORK" SIGN. - FOR TEE INTERSECTIONS, INSTALL WITHIN 500' +/- OF THE INTERSECTION ALONG -L- LINE.</div>	
	<div>⑤</div> <div><div>G20-2 A 48" X 24"</div></div> <div>PLACE 500' FOLLOWING THE END OF CONSTRUCTION LIMITS OR AS SHOWN WHEN WORK ENDS AT A 3-WAY TEE INTERSECTION.</div>	
	THE ABOVE SIGNS ARE ALL THAT ARE REQUIRED FOR A CONTRACTOR TO BEGIN A RESURFACING CONTRACT. ANY ADDITIONAL SIGNS REQUESTED BY NCDOT DIVISIONS SHALL BE INSTALLED WITHIN 7 BUSINESS DAYS OF THE START OF CONTRACT WORK.	
LESS 2 MILES	FOR AST RESURFACING MAPS WITH CONSTRUCTION LIMITS LESS THAN 2 MILES IN LENGTH, USE A STATIONARY "LOOSE GRAVEL" SIGN AT THE BEGINNING CONSTRUCTION LIMIT FOLLOWED BY AN "UNMARKED PAVEMENT" SIGN MIDWAY THROUGH AND AN "END ROAD WORK" SIGN AT THE END CONSTRUCTION LIMIT.	






ADVANCE WARNING SIGNS FOR RURAL AND SUBURBAN 2-LANE ROADWAY RESURFACING

# INTERSECTION EMULSION PLACEMENT TWO LANE TWO WAY ROADWAY

STATE	PROJECT NO.	SHEET NO.	TOTAL SHEETS
N.C.	2026CPT.10.12.20842	14	14
F.A. PROJECT NO.			

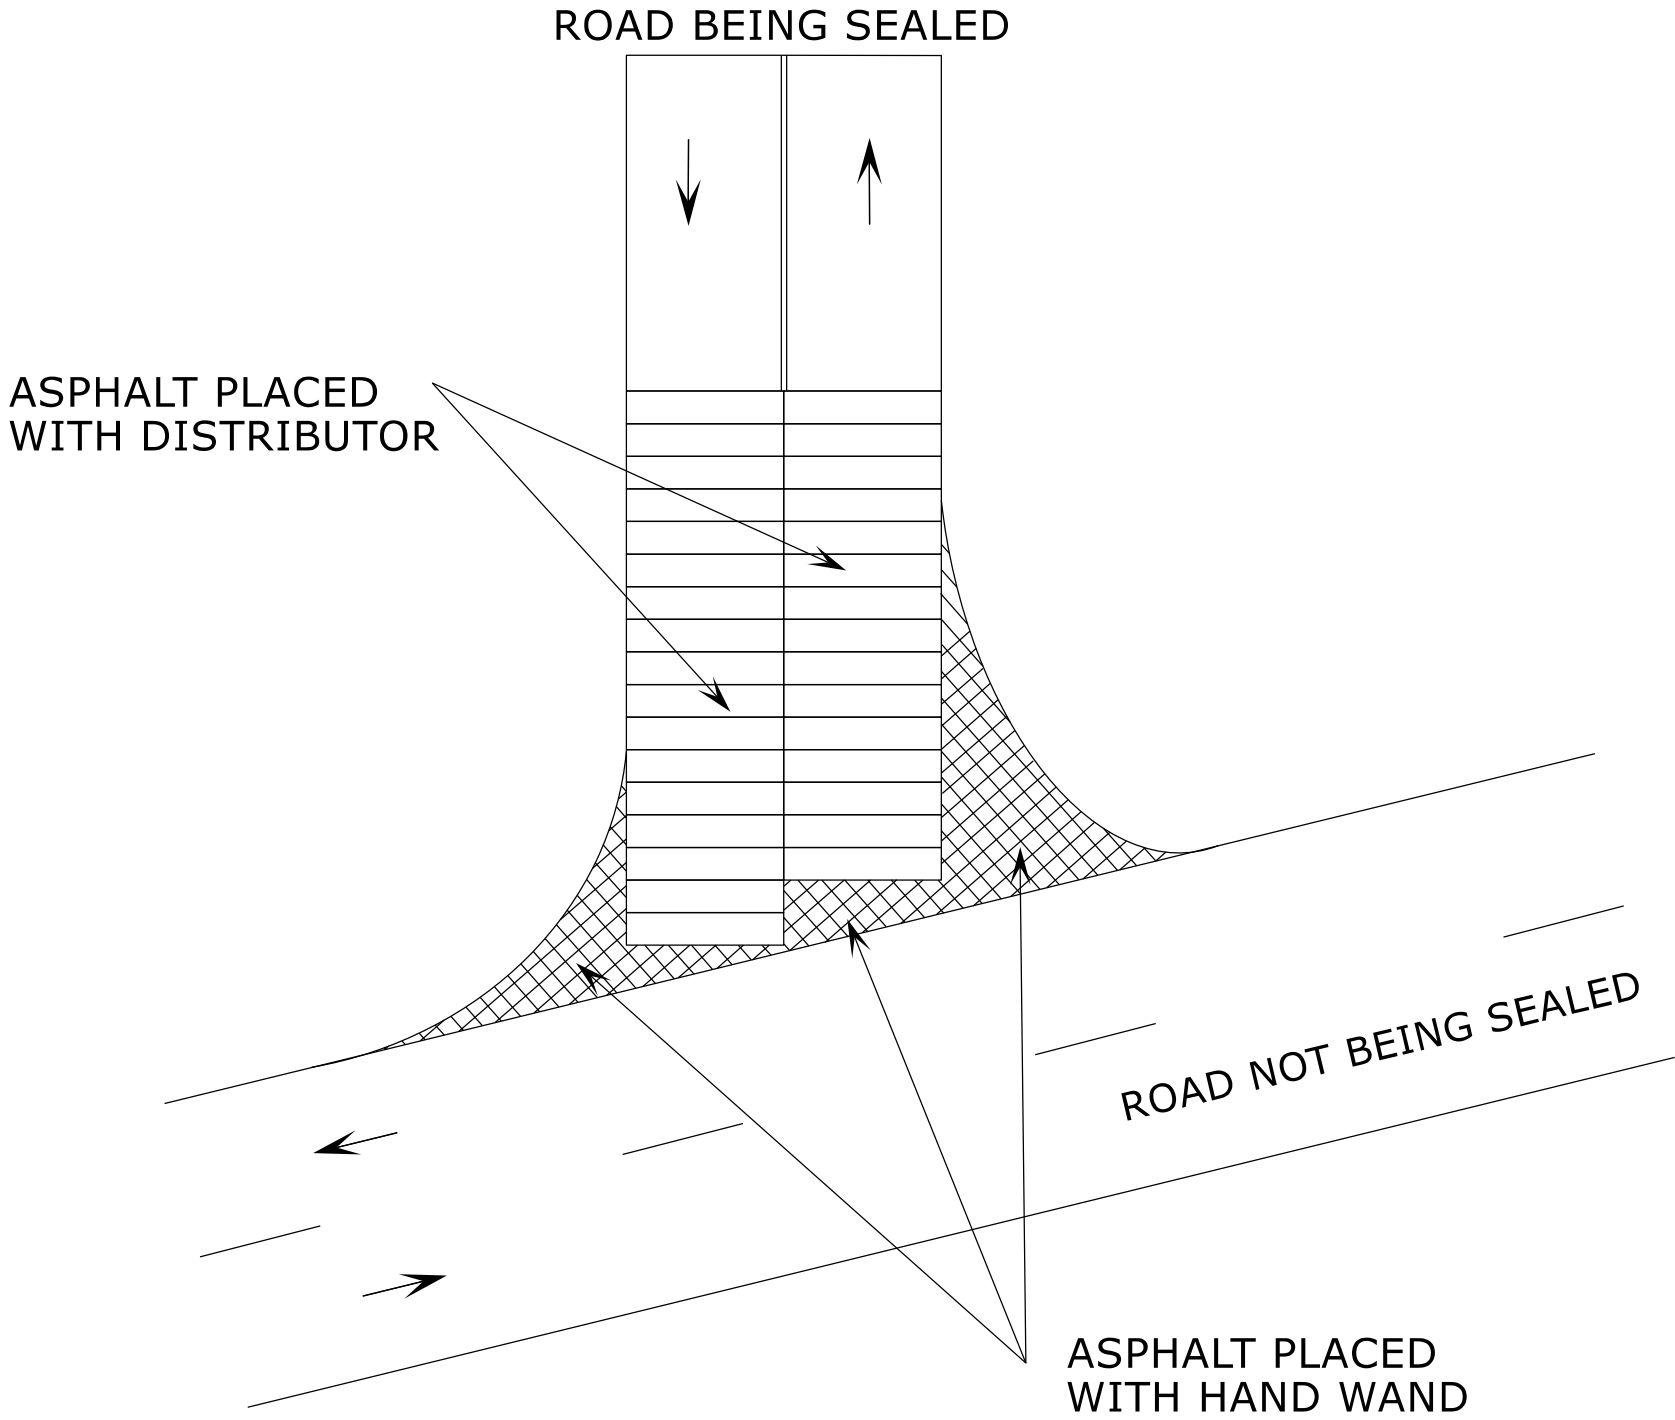

## LEGEND

- DIRECTION OF TRAFFIC FLOW
- SKIP LINES
- == DOUBLE YELLOW LINES

PROJECT NO.	SHEET NO.	TOTAL NO.
2026CPT.10.12.20842	1.00	1.00

SUMMARY OF QUANTITIES

PROJECT NO	COUNTY	MAP NO	ROUTE	DESCRIPTION	TYP NO	LANES	LANE TYPE	LENGTH	WIDTH	BEGI	END	1803500000-E ASPHALT SURFACE TREATMENT, DOUBLE SEAL	1838000000-E EMULSION FOR ASPHALT SURFACE TREATMENT	1838500000-N VACUUM TRUCK	2143000000-E BLOTTING SAND	4413000000-E WORK ZONE ADVANCE/GENERAL WARNING SIGNING	4457000000-N TEMPORARY TRAFFIC CONTROL
								MI	FT	N	MP						
2026CPT.10.12.20842	Stanly	1	SR-1100 / OLD SANDBAR RD 40001100084	FROM NC 742 TO NC 205		2	2WU	2.14	18	0	2.14	22,622	12,445	0.30	0.50	240.0	0.10
TOTAL FOR MAP NO. 1								2.14				22,622	12,445	0.30	0.50	240.0	0.10
2026CPT.10.12.20842	Stanly	2	SR-1145 / RIVER RD 40001145084	FROM 0.07 EAST OF CABARRUS COUNTY LINE TO SR 1140 RENEE FORD ROAD		2	2WU	1.14	21	0.07	1.2	14,047	7,730	0.18	0.50	128.0	0.06
TOTAL FOR MAP NO. 2								1.14				14,047	7,730	0.18	0.50	128.0	0.06
2026CPT.10.12.20842	Stanly	3	SR-1145 / RIVER RD 40001145084	FROM SR 1140 RENEE ROAD TO SR 1001 LOVE CHAPEL ROAD		2	2WU	1.5	18	1.21	2.71	15,840	8,685	0.33	0.50	168.0	0.11
TOTAL FOR MAP NO. 3								1.5				15,840	8,685	0.33	0.50	168.0	0.11
2026CPT.10.12.20842	Stanly	4	SR-1917 / OLD SCHOOL RD 40001917084	FROM JOINT NEAR SR 1953 BARBEES GROVE ROAD TO SR 1970 HAZARD ROAD		2	2WU	1.65	20	7.4	9.05	19,398	10,670	0.21	0.50	185.0	0.07
TOTAL FOR MAP NO. 4								1.65				19,398	10,670	0.21	0.50	185.0	0.07
2026CPT.10.12.20842	Stanly	5	SR-1943 / OLD DAVIS RD 40001943084	FROM ANSON COUNTY LINE TO SR 1935 PLANK ROAD		2	2WU	3.7	18	0	3.7	39,114	21,515	0.51	1.00	414.0	0.14
TOTAL FOR MAP NO. 5								3.7				39,114	21,515	0.51	1.00	414.0	0.14
2026CPT.10.12.20842	Stanly	6	SR-1956 / REAP RD 40001956084	FROM SR 2001 OLD AQUADALE RD TO SR 2001 OLD AQUADALE RD		2	2WU	2.12	18	0	2.12	22,428	12,340	0.30	1.00	238.0	0.10
TOTAL FOR MAP NO. 6								2.12				22,428	12,340	0.30	1.00	238.0	0.10
2026CPT.10.12.20842	Stanly	7	SR-1960 / MABRY RD 40001960084	FROM SR 1984 UNION GROVE RD TO EOM		2	2WU	1.82	19	0	1.82	20,287	11,160	0.24	0.75	204.0	0.08
TOTAL FOR MAP NO. 7								1.82				20,287	11,160	0.24	0.75	204.0	0.08
2026CPT.10.12.20842	Stanly	8	SR-1961 / DRY RD 40001961084	FROM SR 2001 OLD AQUADALE RD TO EOM		2	2WU	0.4	20	0	0.4	4,633	2,550	0.06	0.25	45.0	0.02
TOTAL FOR MAP NO. 8								0.4				4,633	2,550	0.06	0.25	45.0	0.02
2026CPT.10.12.20842	Stanly	9	SR-1964 / WYATT RD 40001964084	FROM SR 1963 ST MARTIN RD TO JOINT BEFORE NC 24/27		2	2WU	0.97	20	0	0.97	11,351	6,245	0.15	0.50	110.0	0.05
TOTAL FOR MAP NO. 9								0.97				11,351	6,245	0.15	0.50	110.0	0.05
2026CPT.10.12.20842	Stanly	10	SR-1969 / BOOGER HOLLAR RD 40001969084	FROM SR 1963 ST MARTIN RD TO SR 1953 BARBEES GROVE RD		2	2WU	2.2	18	0	2.2	22,904	12,600	0.27	10.00	248.0	0.09
TOTAL FOR MAP NO. 10								2.2				22,904	12,600	0.27	10.00	248.0	0.09
2026CPT.10.12.20842	Stanly	11	SR-1982 / LOOP RD 40001982084	FROM SR 1934 MT. ZION ROAD TO SR 1934 MT. ZION ROAD		2	2WU	2.74	18	0	2.74	28,950	15,925	0.36	1.00	308.0	0.12
TOTAL FOR MAP NO. 11								2.74				28,950	15,925	0.36	1.00	308.0	0.12
2026CPT.10.12.20842	Stanly	12	SR-2024 / CONVERSE RD 40002024084	FROM NC 24/27 TO SR 2025 NORTON ROAD	1	2	2WU	0.01	18	0	0.01	120	70	0.05	0.25	64.0	0.01
TOTAL FOR MAP NO. 12								0.01				120	70	0.05	0.25	64.0	0.01
2026CPT.10.12.20842	Stanly	13	SR-2025 / NORTON RD 40002025084	FROM SR 2024 CONVERSE ROAD TO SR 2026 CURTIS ROAD	1	2	2WU	0.04	19	0	0.04	435	240	0.05	0.25	64.0	0.01
TOTAL FOR MAP NO. 13								0.04				435	240	0.05	0.25	64.0	0.01
2026CPT.10.12.20842	Stanly	14	SR-2026 / CURTIS RD 40002026084	FROM SR 2025 NORTON ROAD TO SR 1969 EFIRD ROAD	1	2	2WU	0.17	17	0	0.17	1,662	915	0.10	0.50	64.0	0.01
TOTAL FOR MAP NO. 14								0.17				1,662	915	0.10	0.50	64.0	0.01
2026CPT.10.12.20842	Stanly	15	SR-2041 / COLEY FARM RD 40002041084	FROM SR 1954 OLD AQUADALE RD TO EOM		2	2WU	0.55	20	0	0.55	6,467	3,560	0.09	0.25	62.0	0.03
TOTAL FOR MAP NO. 15								0.55				6,467	3,560	0.09	0.25	62.0	0.030
TOTAL FOR PROJ NO. 2026CPT.10.12.20842								21.15				230,258	126,650	3.20	17.75	2,542.0	1.000
GRAND TOTAL								21.15				230,258	126,650	3.20	17.75	2,542.0	1.000