



STATE	PROJECT NO.	SHEET NO.	TOTAL SHEETS
N.C.			
WBS NO.		2026CPT.10.08.20602	

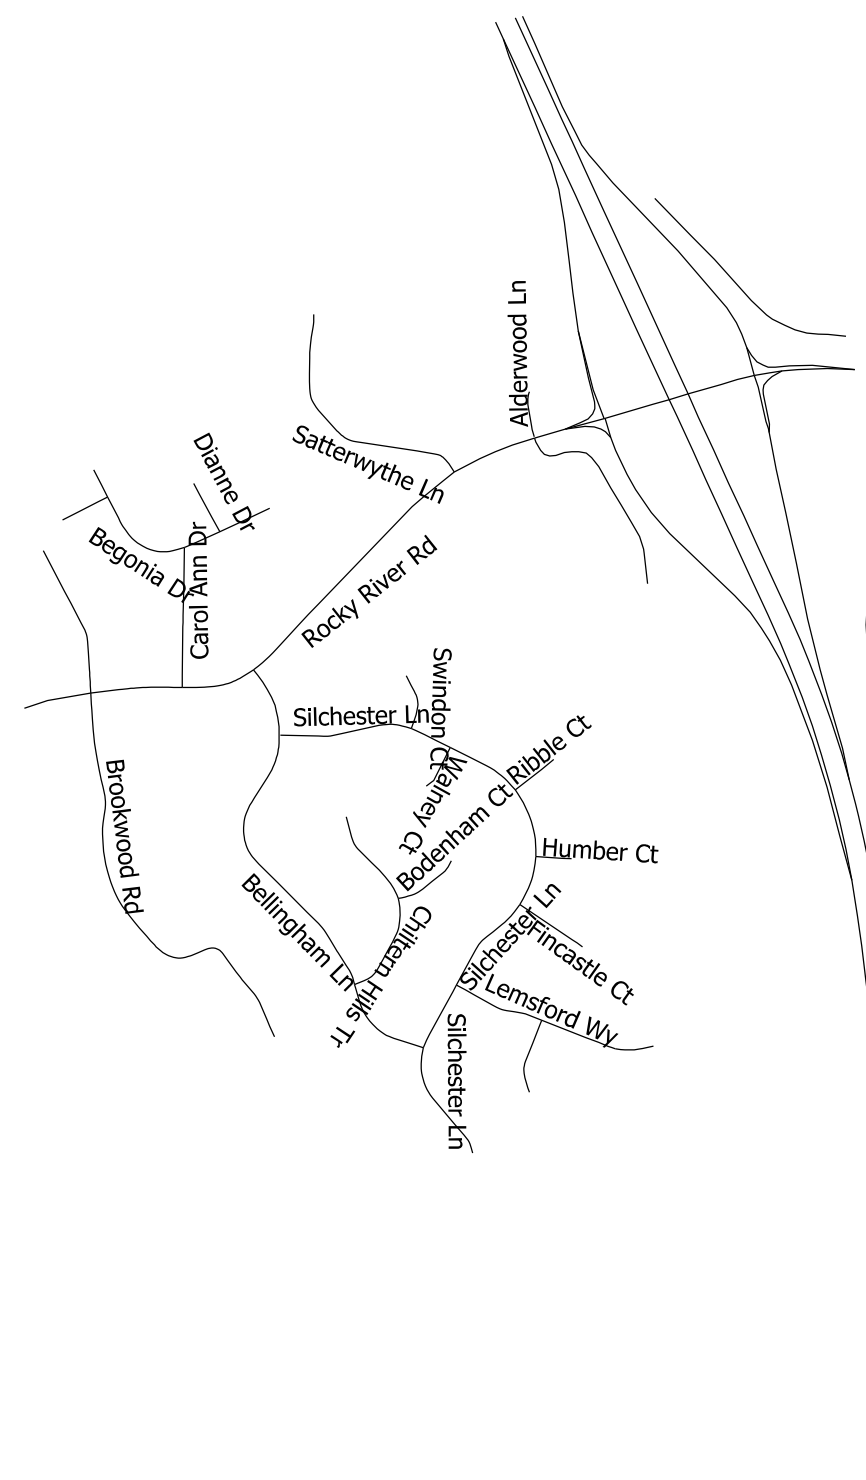

THE CONTRACTOR SHALL APPLY ASPHALT PAVEMENT MALTENE REJUVENATOR AT A RATE OF 0.04 TO 0.08 GALLONS PER SQUARE YARD.

2 CORE SAMPLE VISCOSITY TESTS SHALL BE TAKEN BY THE CONTRACTOR FOR EACH SUBDIVISION FROM THE TREATED AREAS AS DIRECTED BY THE ENGINEER.

### WILLOWS CREEK SUBDIVISION

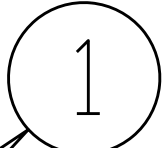

4696

Welland Tr

Starwood Av  
4670

#### MAP

#1 SR 4696 WELLAND TRAIL

#2 SR 4670 STARWOOD AVE

#### DESCRIPTION


FROM STARWOOD AVE TO END OF MAINTENANCE

FROM THE PLAZA EXTENSION TO END OF MAINTENANCE

#### 2026 MECKLENBURG COUNTY REJUVENATOR CONTRACT

SCALE	-NA-		REVISIONS	
DATE				
DWG. BY	JHE			
DESIGN BY				
APPROVED				

STATE	PROJECT NO.	SHEET NO.	TOTAL SHEETS
N.C.			
WBS NO.		2026CPT.10.08.20602	

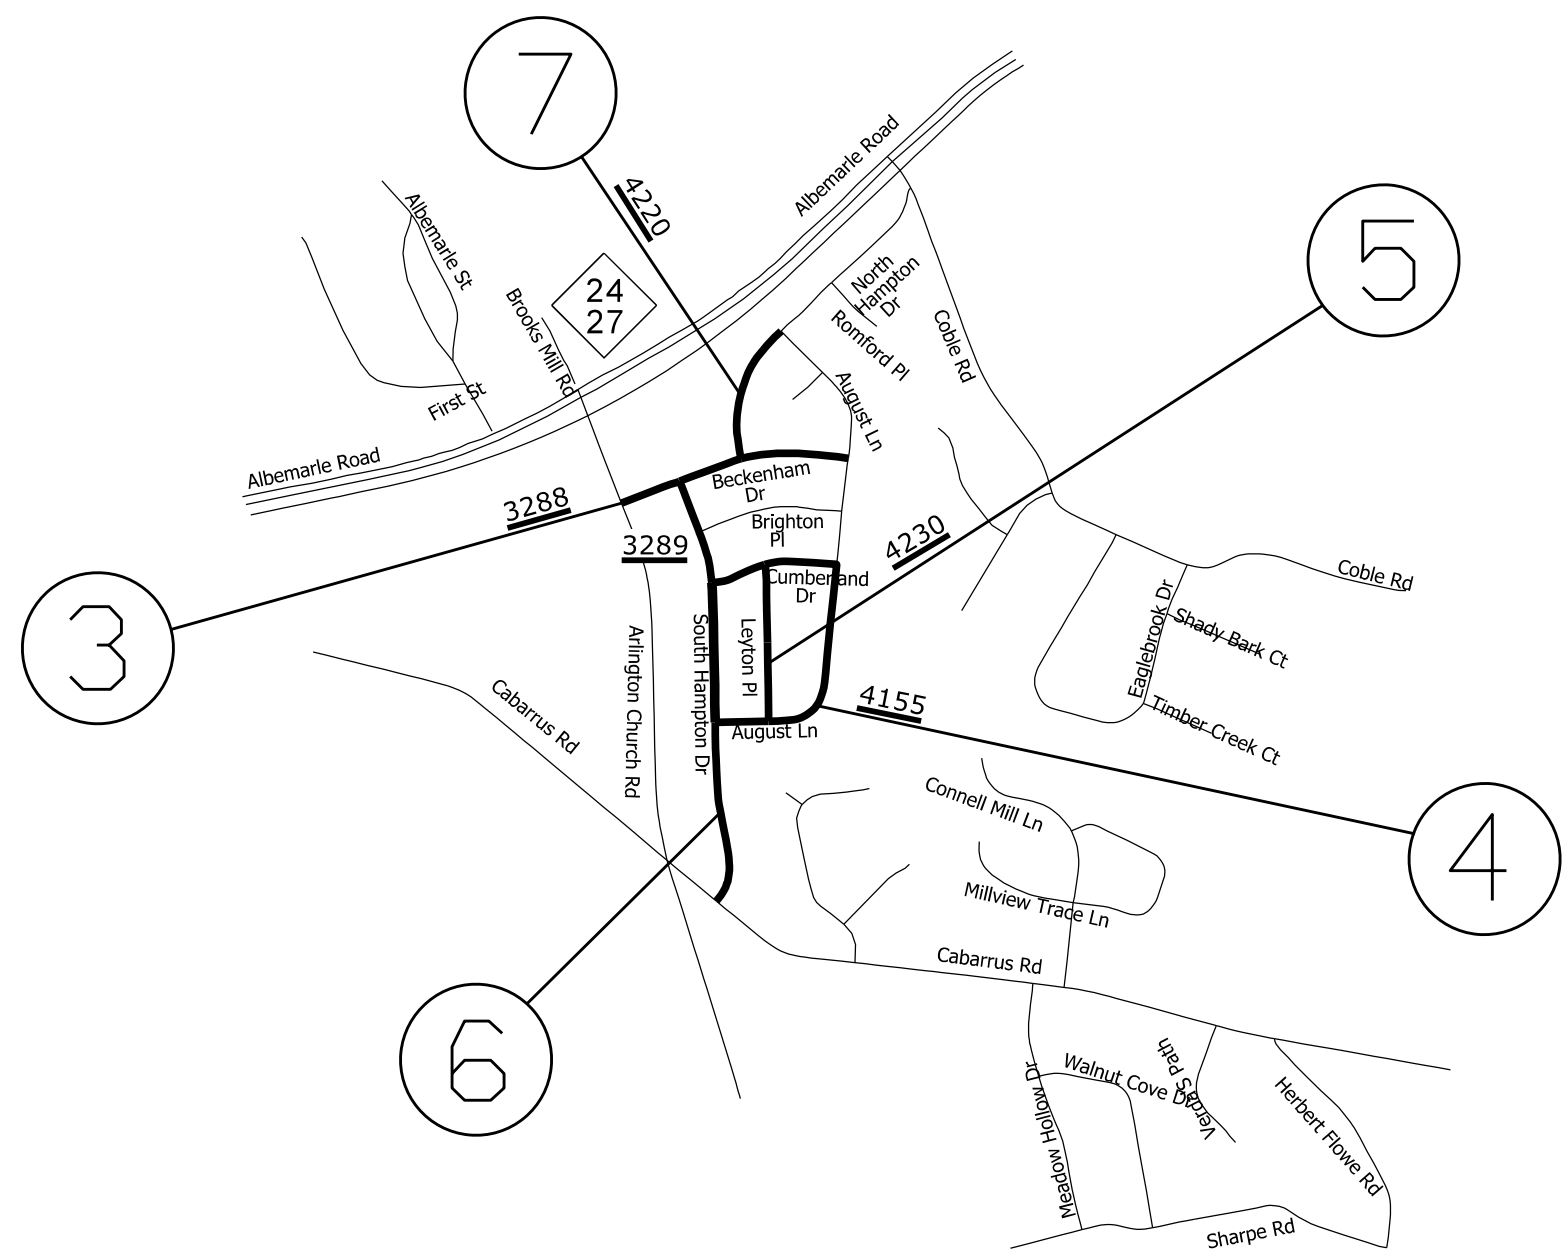

THE CONTRACTOR SHALL APPLY ASPHALT PAVEMENT MALTENE REJUVENATOR AT A RATE OF 0.04 TO 0.08 GALLONS PER SQUARE YARD.

2 CORE SAMPLE VISCOSITY TESTS SHALL BE TAKEN BY THE CONTRACTOR FOR EACH SUBDIVISION FROM THE TREATED AREAS AS DIRECTED BY THE ENGINEER.

MAP


DESCRIPTION

- #3 SR 3288 BECKENHAM DRIVE FROM ARLINGTON CHURCH RD TO END OF MAINTENANCE
- #4 SR 4155 CUMBERLAND/AUGUST FROM S. HAMPTON TO S. HAMPTON
- #5 SR 4230 LEYTON PLACE FROM CUMBERLAND DR TO AUGUST LANE
- #6 SR 3289 S HAMPTON DRIVE FROM BECKENHAM DR TO CABARRUS ROAD
- #7 SR 4220 N HAMPTON DRIVE FROM BECKENHAM DRIVE TO END OF MAINTENANCE

2026 MECKLENBURG COUNTY REJUVENATOR CONTRACT

SCALE	-NA-		REVISIONS	
DATE				
DWG. BY	JME			
DESIGN BY				
APPROVED				

STATE	PROJECT NO.	SHEET NO.	TOTAL SHEETS
N.C.			
WBS NO.	2026CPT.10.08.20602		

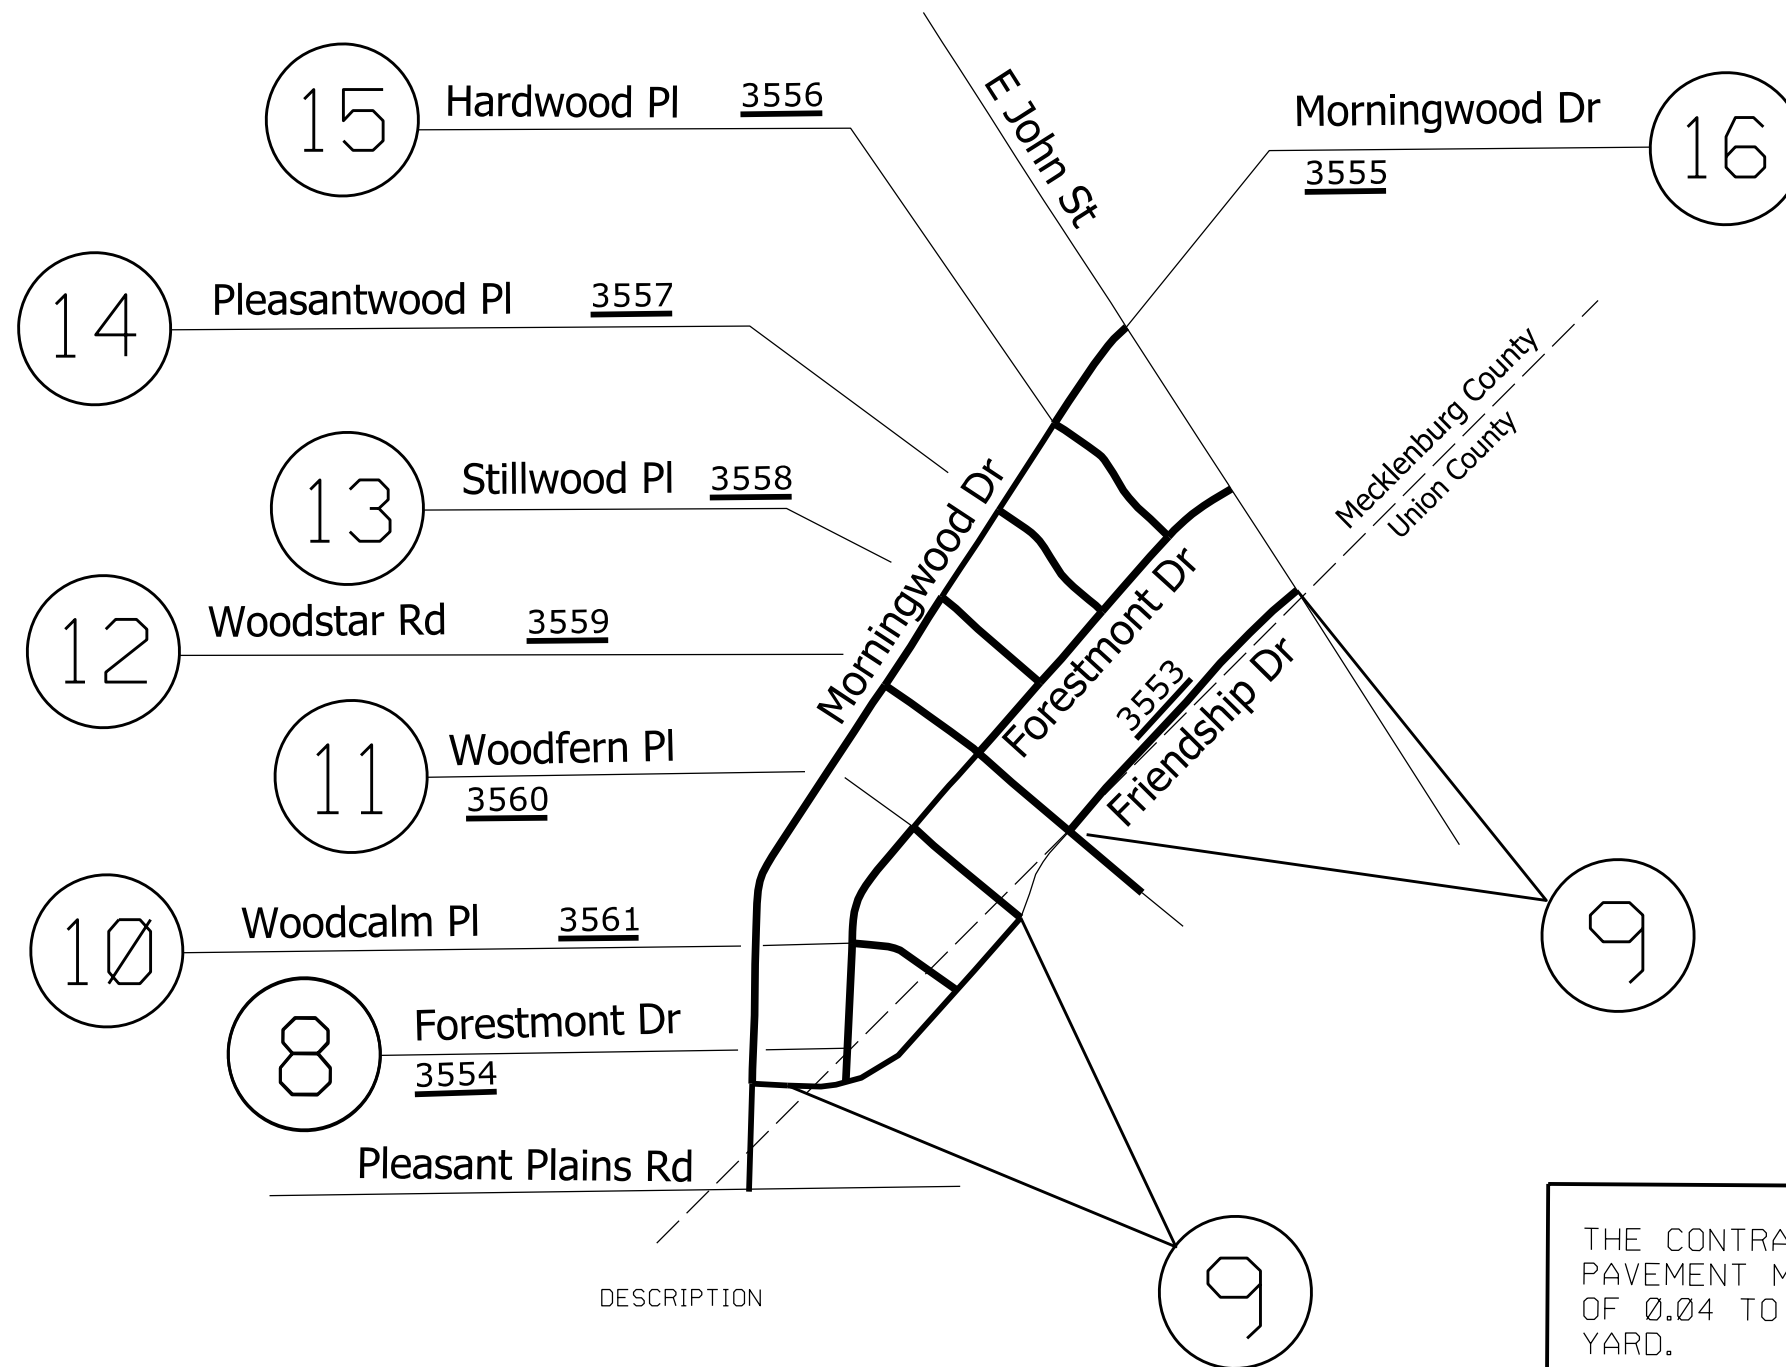

MAP

DESCRIPTION

#8 SR 3554 FORESTMONT DRIVE	FROM E. JOHN ST TO FRIENDSHIP DR
#9 SR 3553 FRIENDSHIP DRIVE	FROM E. JOHN ST TO MORNINGWOOD DR
#10 SR 3561 WOODCALM PLACE	FROM FORESTMONT DR TO FRIENDSHIP DR
#11 SR 3560 WOODFERN PLACE	FROM FORESTMONT DR TO FRIENDSHIP DR
#12 SR 3559 WOODSTAR ROAD	FROM MORNINGWOOD DR TO END OF MAINT
#13 SR 3558 STILLWOOD PLACE	FROM MORNINGWOOD DR TO FORESTMONT DR
#14 SR 3557 PLEASANTWOOD PLACE	FROM MORNINGWOOD DR TO FORESTMONT DR
#15 SR 3556 HARDWOOD PLACE	FROM MORNINGWOOD DR TO FORESTMONT DR
#16 SR 3555 MORNINGWOOD DRIVE	FROM E. JOHN ST TO PLEASANT PLAINS RD

THE CONTRACTOR SHALL APPLY ASPHALT PAVEMENT MALTENE REJUVENATOR AT A RATE OF 0.04 TO 0.08 GALLONS PER SQUARE YARD.



2 CORE SAMPLE VISCOSITY TESTS SHALL BE TAKEN BY THE CONTRACTOR FOR EACH SUBDIVISION FROM THE TREATED AREAS AS DIRECTED BY THE ENGINEER.

**2026 MECKLENBURG COUNTY  
REJUVENATOR CONTRACT**


SCALE	-NA-		REVISIONS	
DATE				
DWG. BY	JHE			
DESIGN BY				
APPROVED				

STATE	PROJECT NO.	SHEET NO.	TOTAL SHEETS
N.C.			
WBS NO.		2026CPT.10.08.20602	

PAVEMENT SCHEDULE	
Z	APPLY ASPHALT PAVEMENT MALTENE REJUVENATOR AT A RATE OF 0.04 TO 0.08 GALLONS PER SQUARE YARDS
U	EXISTING PAVEMENT

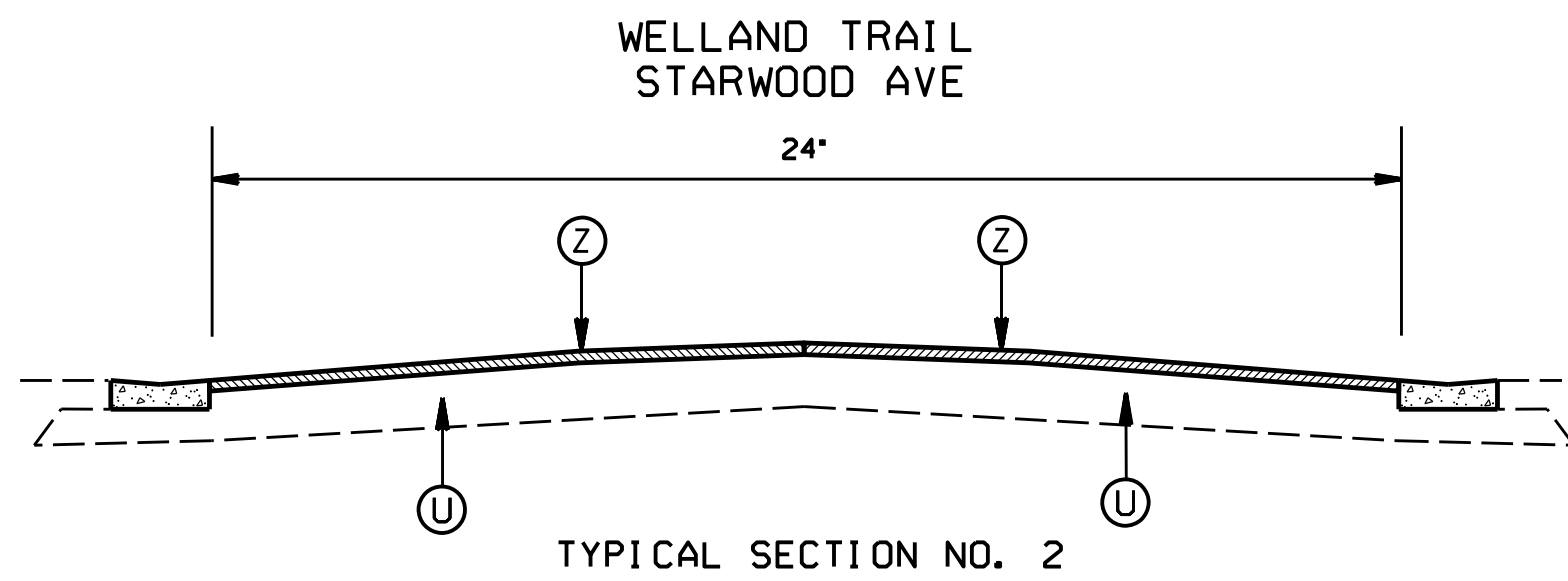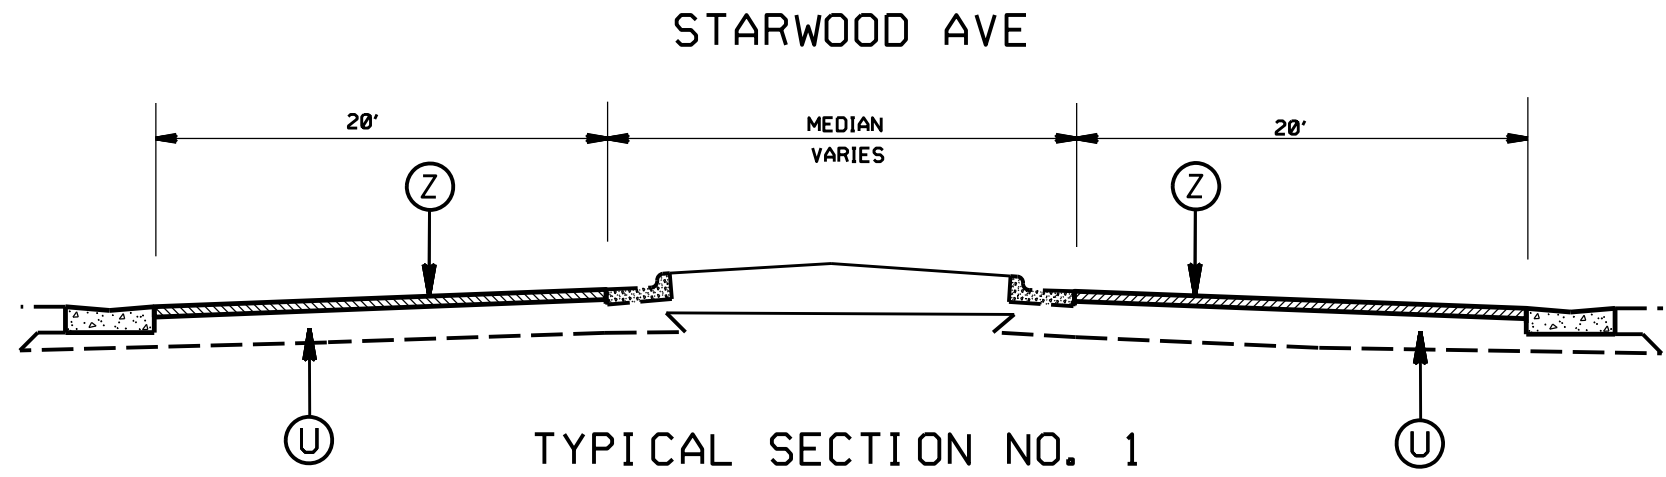


2026 MECKLENBURG COUNTY  
REJUVENATOR CONTRACT

SCALE	NA		REVISIONS
DATE			
DWG. BY	JHE		
DESIGN BY			
APPROVED			

STATE	PROJECT NO.	SHEET NO.	TOTAL SHEETS
N.C.			
WBS NO.		2026CPT.10.08.20602	

PAVEMENT SCHEDULE	
Z	APPLY ASPHALT PAVEMENT MALTENE REJUVENATOR AT A RATE OF 0.04 TO 0.08 GALLONS PER SQUARE YARDS
U	EXISTING PAVEMENT

BECKENHAM DRIVE  
 CUMBERLAND DRIVE/AUGUST LANE  
 LEYTON PLACE  
 S. HAMPTON DRIVE  
 N. HAMPTON DRIVE

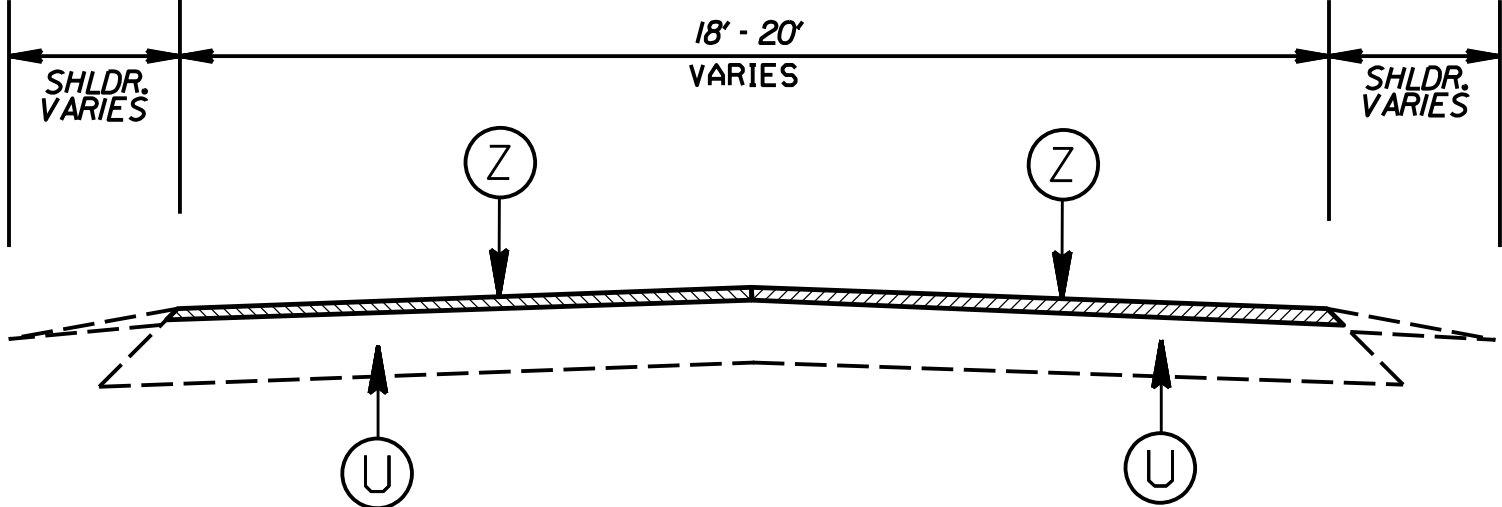

TYPICAL SECTION NO. 3


2026 MECKLENBURG COUNTY  
 REJUVENATOR CONTRACT

SCALE	NA		REVISIONS
DATE			
DWG. BY	JHE		
DESIGN BY			
APPROVED			

STATE	PROJECT NO.	SHEET NO.	TOTAL SHEETS
N.C.			
WBS NO.	2026CPT.10.08.20602		

PAVEMENT SCHEDULE	
Z	APPLY ASPHALT PAVEMENT MALTENE REJUVENATOR AT A RATE OF 0.04 TO 0.08 GALLONS PER SQUARE YARDS
U	EXISTING PAVEMENT

FORESTMONT DRIVE  
 FRIENDSHIP DRIVE  
 WOODCALM PLACE  
 WOODFERN PLACE  
 WOODSTAR ROAD  
 STILLWOOD PLACE  
 PLEASANTWOOD PLACE  
 HARDWOOD PLACE  
 MORNINGWOOD DRIVE

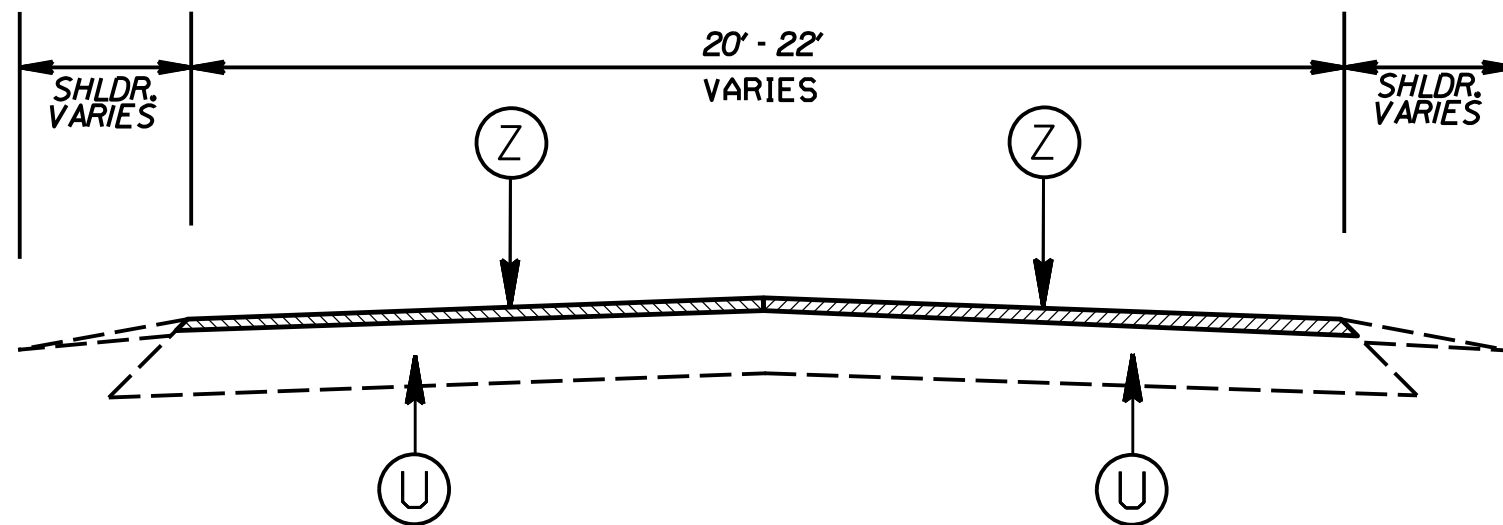

TYPICAL SECTION NO. 4

2026 MECKLENBURG COUNTY  
REJUVENATOR CONTRACT

SCALE	-NA-		REVISIONS
DATE			
DWG. BY	JHE		
DESIGN BY			
APPROVED			