

PROJECT NO.	SHEET NO.	TOTAL NO.
2023CPT.11.23.20052	1	2
2023CPT.11.23.20972		

SUMMARY OF QUANTITIES

													1803500000-E	1820000000-E	1836000000-E	1838000000-E	1838500000-N	1891000000-E	2143000000-E	4413000000-E	4457000000-N	4810000000-E	4810000000-E
PROJECT NO	COUNTY	MAP NO	ROUTE	ROUTE NAME	DESCRIPTION	BEGIN MILEPOST	END MILEPOST	TYP NO	LANES	LANE TYPE	LENGTH	WIDTH	ASPHALT SURFACE TREATMENT, DOUBLE SEAL	ASPHALT SURFACE TREATMENT, FOG SEAL	ASPHALT SURFACE TREATMENT, TRIPLE SEAL	EMULSION FOR ASPHALT SURFACE TREATMENT	VACUUM TRUCK	GENERIC PAVING ITEM (ASPHALT SURFACE TREATMENT, CAPE SEAL)	BLOTTING SAND	WORK ZONE ADVANCE/GENERAL WARNING SIGNING	TEMPORARY TRAFFIC CONTROL	4" WHITE PAINT	4" YELLOW PAINT
											MI	FT	SY	SY	SY	GAL	WK	SY	TONS	SF	LS	LF	LF
2023CPT.11.23.20052	Ashe	1	SR 1101	Little Gap Rd	FROM SR 1100 TO EOM	0.00	0.50	3	2	2WU	0.50	20				3,227	1	5,867	200	65	1		
2023CPT.11.23.20052	Ashe	2	SR 1164	Old Obids Rd	FROM NC 163 TO NC 16	0.00	1.33	3	2	2WU	1.33	20				8,583		15,605		173		28,622	28,622
2023CPT.11.23.20052	Ashe	3	SR 1203	Von Turner Rd	FROM NC 194 TO EOM	0.00	0.49	3	2	2WU	0.49	16				2,530		4,599		64			
2023CPT.11.23.20052	Ashe	4	SR 1287	Arthur Ln	FROM SR 1155 TO EOM	0.00	0.25	3	2	2WU	0.25	19				1,533		2,787		33			
2023CPT.11.23.20052	Ashe	5	SR 1319	East Big Springs Rd	FROM SR 1324 TO SR 1390	0.00	0.99	3	2	2WU	0.99	20				6,389		11,616		129		21,305	21,305
2023CPT.11.23.20052	Ashe	6	SR 1539	Old Field Crk Rd	FROM END PAVEMENT TO SR 1523	4.02	5.50	3	2	2WU	1.48	20				9,550		17,365		192		31,850	31,850
TOTAL FOR PROJ NO. 2023CPT.11.23.20052											5.04					31,812	1	57,839	200	656	1	81,777	81,777

2023CPT.11.23.20972	Wilkes	7	SR 1104	Maplewood Ln	FROM SR 1103 TO EOM	0.00	0.24	2	2	2WU	0.24	16	2,253	2,253		1,240	2		300	31			
2023CPT.11.23.20972	Wilkes	8	SR 1172	Community Rd	US 421 TO EOM	0.00	0.45	2	2	2WU	0.45	16	4,224	4,224		2,323				59			
2023CPT.11.23.20972	Wilkes	9	SR 1191	Davis Rd	FROM NC 16 TO SR 2490	0.00	0.20	1	2	2WU	0.20	20			2,347	1,854				26			
2023CPT.11.23.20972	Wilkes	10	SR 1191	Davis Rd	FROM SR 2490 TO EOM/ABANDONED BR	0.20	0.30	1	2	2WU	0.10	16			939	741				13			
2023CPT.11.23.20972	Wilkes	11	SR 1199	Autumn Leaf Rd	FROM SR 1191 TO SR 1191	0.00	0.16	2	2	2WU	0.16	16	1,502	1,502		812				21			
2023CPT.11.23.20972	Wilkes	12	SR 1237	Eagle Hills Rd	FROM SR 1172 TO EOM	0.00	0.24	2	2	2WU	0.24	16	2,253	2,253		1,240				31			
2023CPT.11.23.20972	Wilkes	13	SR 1250	Lake Forest Dr	FROM SR 1147 TO EOM	0.00	0.37	2	2	2WU	0.37	18	3,907	3,907		2,150				48			
2023CPT.11.23.20972	Wilkes	14	SR 1338	Millers Crk Community Bldg Rd	SR 1372 TO EOM	0.00	0.13	2	2	2WU	0.13	16	1,220	1,220		671				17			
2023CPT.11.23.20972	Wilkes	15	SR 1405	North Gate St	FROM SR 1347 TO SR 1411	0.00	0.37	2	2	2WU	0.37	20	4,341	4,341		2,388				48			
2023CPT.11.23.20972	Wilkes	16	SR 1406	Glen Oaks St	FROM SR 1405 TO CULDESAC	0.00	0.07	2	2	2WU	0.07	20	910	910		501				9			
2023CPT.11.23.20972	Wilkes	17	SR 1407	Piney Top Dr	FROM SR 1405 TO CULDESAC	0.00	0.15	2	2	2WU	0.15	20	1,967	1,967		1,082				20			
2023CPT.11.23.20972	Wilkes	18	SR 1408	Cedarbrook Dr	FROM SR 1405 TO CULDESAC	0.00	0.05	2	2	2WU	0.05	20	767	767		422				7			
2023CPT.11.23.20972	Wilkes	19	SR 1409	Brookside Dr	FROM SR 1405 TO CULDESAC	0.00	0.15	2	2	2WU	0.15	20	1,978	1,978		1,088				20			
2023CPT.11.23.20972	Wilkes	20	SR 1410	Pebblestone Rd	FROM SR 1405 TO CULDESAC	0.00	0.06	2	2	2WU	0.06	20	1,000	1,000		550				8			
2023CPT.11.23.20972	Wilkes	21	SR 1411	Springview Dr	FROM SR 1405 TO CULDESAC	0.00	0.13	2	2	2WU	0.13	20	1,845	1,845		1,015				17			
2023CPT.11.23.20972	Wilkes	22	SR 1412	Country Ln	FROM SR 1405 TO CULDESAC	0.00	0.10	2	2	2WU	0.10	20	1,333	1,333		734				13			
2023CPT.11.23.20972	Wilkes	23	SR 1430	Valley Hills Dr	FROM SR 1304 TO EOM	0.00	0.26	2	2	2WU	0.26	16	2,441	2,441		1,343				34			
2023CPT.11.23.20972	Wilkes	24	SR 1454	Rudd Miller Rd	FROM NC 16 TO SR 1316	0.00	0.23	1	2	2WU	0.23	20			2,699	2,133				30		4,950	4,950
2023CPT.11.23.20972	Wilkes	25	SR 1505	Friendship Cross St	FROM SR 1500 TO SR 1500	0.00	0.66	2	2	2WU	0.66	18	6,970	6,970		3,834				86		14,203	14,203
2023CPT.11.23.20972	Wilkes	26	SR 1506	Sparrow Ln	SR 1500 TO EOM	0.00	0.10	2	2	2WU	0.10	16	939	939		520				13			
2023CPT.11.23.20972	Wilkes	27	SR 1507	Cricket Baptist Ch Rd	FORM SR 1500 TO EOM	0.00	0.21	2	2	2WU	0.21	18	2,218	2,218		1,220				27			
2023CPT.11.23.20972	Wilkes	28	SR 1522	Summerset Ln	FROM SR 1517 TO EOM	0.00	0.19	2	2	2WU	0.19	16	1,783	1,783		980				25			
2023CPT.11.23.20972	Wilkes	29	SR 1523	Osborne Sunset Dr	SR 1517 TO CULDESAC	0.00	0.50	2	2	2WU	0.50	19	5,573	5,573		3,065				65			
2023CPT.11.23.20972	Wilkes	30	SR 1524	Duncan St	FROM SR 1517 TO EOM	0.00	0.10	2	2	2WU	0.10	16	939	939		517				13			
2023CPT.11.23.20972	Wilkes	31	SR 1531	Foster Rd	FROM NC 18 TO SR 1618	0.00	0.21	2	2	2WU	0.21	16	1,971	1,971		1,085				27			
2023CPT.11.23.20972	Wilkes	32	SR 1542	Luray Rd	FROM SR 1541 TO EOM	0.00	0.41	1	2	2WU	0.41	18			4,330	3,421				53			
2023CPT.11.23.20972	Wilkes	33	SR 1543	Lazy Acres Rd	FROM SR 1542 TO EOM	0.00	0.10	1	2	2WU	0.10	16			939	743				13			
2023CPT.11.23.20972	Wilkes	34	SR 1545	Reavis Rd	FROM SR 1541 TO SR 1544	0.00	0.78	1	2	2WU	0.78	18			8,237	6,507				101		16,786	16,786
2023CPT.11.23.20972	Wilkes	35	SR 1553	Bumgarner Ln	FROM NC 16 TO EOM	0.00	0.83	1	2	2WU	0.83	18			8,765	6,925				108			

PROJECT NO.	SHEET NO.	TOTAL NO.
2023CPT.11.23.20052	2	2
2023CPT.11.23.20972		


SUMMARY OF QUANTITIES

PROJECT NO	COUNTY	MAP NO	ROUTE	ROUTE NAME	DESCRIPTION	BEGIN MILEPOST	END MILEPOST	TYP NO	LANES	LANE TYPE	LENGTH	WIDTH	1803500000-E ASPHALT SURFACE TREATMENT, DOUBLE SEAL	1820000000-E ASPHALT SURFACE TREATMENT, FOG SEAL	1836000000-E ASPHALT SURFACE TREATMENT, TRIPLE SEAL	1838000000-E EMULSION FOR ASPHALT SURFACE TREATMENT	1838500000-N VACUUM TRUCK	1891000000-E GENERIC PAVING ITEM (ASPHALT SURFACE TREATMENT, CAPE SEAL)	2143000000-E BLOTTING SAND	4413000000-E WORK ZONE ADVANCE/GENERAL WARNING SIGNING	4457000000-N TEMPORARY TRAFFIC CONTROL	4810000000-E 4" WHITE PAINT	4810000000-E 4" YELLOW PAINT
											MI	FT	SY	SY	SY	GAL	WK	SY	TONS	SF	LS	LF	LF
2023CPT.11.23.20972	Wilkes	36	SR 1554	Stanley Ave	SR 1553 TO EOM	0.00	0.20	1	2	2WU	0.20	18			2,112	1,668				26			
2023CPT.11.23.20972	Wilkes	37	SR 1557	Alonzo McNeil Dr	FROM SR 1315 TO CULDESAC	0.00	0.62	2	2	2WU	0.62	20	7,275	7,275		4,005				81			
2023CPT.11.23.20972	Wilkes	38	SR 1558	Walker Ln	FROM NC 16 TO EOM	0.00	0.30	2	2	2WU	0.30	16	2,816	2,816		1,550				39			
2023CPT.11.23.20972	Wilkes	39	SR 1562	North Old Hwy 16	FROM SR 1559 TO SR 1563	0.00	2.08	1	2	2WU	2.08	20			24,405	19,280				270		44,762	44,762
2023CPT.11.23.20972	Wilkes	40	SR 1576	Sunset Ridgewood Dr	SR 1517 TO EOM	0.00	0.15	2	2	2WU	0.15	18	1,584	1,584		870				20			
2023CPT.11.23.20972	Wilkes	41	SR 1579	Haunted Branch Rd	FROM SR 1505 TO EOM	0.00	0.20	2	2	2WU	0.20	16	1,877	1,877		1,033				26			
2023CPT.11.23.20972	Wilkes	42	SR 1581	Piney Ridge Rd	FROM NC 16 TO EOM	0.00	0.91	1	2	2WU	0.91	20			10,677	8,435				118		19,583	19,583
2023CPT.11.23.20972	Wilkes	43	SR 1587	Belle Ridge St	FROM SR 1536 TO PAVEMENT WIDTH CHANGE	0.00	0.30	2	2	2WU	0.30	18	3,168	3,168		1,745				39			
2023CPT.11.23.20972	Wilkes	44	SR 1587	Belle Ridge St	FROM PAVEMENT WIDTH CHANGE TO CULDESAC	0.30	0.65	2	2	2WU	0.35	20	4,107	4,107		2,260				46			
2023CPT.11.23.20972	Wilkes	45	SR 1594	Owens St	FROM SR 1536 TO CULDESAC	0.00	0.05	2	2	2WU	0.05	16	469	469		260				7			
2023CPT.11.23.20972	Wilkes	46	SR 1602	Monticello Dr	FROM NC 18 TO CULDESAC	0.00	0.24	2	2	2WU	0.24	16	2,253	2,253		1,240				31			
2023CPT.11.23.20972	Wilkes	47	SR 1603	Hillsdale Dr	FROM SR 1602 TO EOM	0.00	0.20	2	2	2WU	0.20	16	1,877	1,877		1,033				26			
2023CPT.11.23.20972	Wilkes	48	SR 1604	Laurel Manor Ln	FROM SR 1602 TO EOM	0.00	0.05	2	2	2WU	0.05	16	469	469		260				7			
2023CPT.11.23.20972	Wilkes	49	SR 1605	Belle Brook Ave	FROM SR 1587 TO CULDESAC	0.00	0.13	2	2	2WU	0.13	20	1,525	1,525		840				17			
2023CPT.11.23.20972	Wilkes	50	SR 1609	Grand St	FROM SR 1550 TO CULDESAC	0.00	0.20	2	2	2WU	0.20	20	2,645	2,645		1,455				26			
2023CPT.11.23.20972	Wilkes	51	SR 1614	Myers St	SR 1587 TO EOM	0.00	0.08	2	2	2WU	0.08	20	939	939		516				10			
2023CPT.11.23.20972	Wilkes	52	SR 1616	Belle Ridge Ext St	FROM SR 1587 TO EOM	0.00	0.10	2	2	2WU	0.10	20	1,173	1,173		645				13			
2023CPT.11.23.20972	Wilkes	53	SR 1617	Indian Hill Rd	FROM NC 16 TO EOM	0.00	0.15	2	2	2WU	0.15	18	1,584	1,584		871				20			
2023CPT.11.23.20972	Wilkes	54	SR 1618	Tindall St	FROM SR 1531 TO CULDESAC	0.00	0.20	2	2	2WU	0.20	20	2,347	2,347		1,290				26			
2023CPT.11.23.20972	Wilkes	55	SR 1619	Mulberry Park Rd	FROM NC 18 TO EOM	0.00	0.20	2	2	2WU	0.20	18	2,112	2,112		1,162				26			
2023CPT.11.23.20972	Wilkes	56	SR 1620	Kimberly Rd	FROM SR 1619 TO EOM	0.00	0.05	2	2	2WU	0.05	18	528	528		290				7			
2023CPT.11.23.20972	Wilkes	57	SR 1621	Tindall Dr	FROM 1618 TO EOM	0.00	0.26	2	2	2WU	0.26	18	2,746	2,746		1,510				34			
2023CPT.11.23.20972	Wilkes	58	SR 1623	Dale Ridge St	FROM SR 1621 TO EOM	0.00	0.06	2	2	2WU	0.06	20	704	704		387				8			
2023CPT.11.23.20972	Wilkes	59	SR 1624	Grandview Dr	FROM SR 1609 TO CULDESAC	0.00	0.15	2	2	2WU	0.15	20	1,760	1,760		968				20			
2023CPT.11.23.20972	Wilkes	60	SR 1628	Meadowview Ln	FROM SR 1534 TO EOM	0.00	0.36	2	2	2WU	0.36	20	4,224	4,224		2,323				47			
2023CPT.11.23.20972	Wilkes	61	SR 1631	Grandview Ln	FROM SR 1624 TO EOM	0.00	0.10	2	2	2WU	0.10	18	1,056	1,056		580				13			
2023CPT.11.23.20972	Wilkes	62	SR 1634	Lynnbrook Dr	FROM SR 1534 TO EOM	0.00	0.22	2	2	2WU	0.22	16	2,065	2,065		1,136				29			
2023CPT.11.23.20972	Wilkes	63	SR 1642	Fleetwood Ln	FROM SR 1536 TO EOM	0.00	0.15	2	2	2WU	0.15	17	1,496	1,496		823				20			
2023CPT.11.23.20972	Wilkes	64	SR 1657	Baptist Home Rd Ext	FROM SR 1535 TO CULDESAC	0.00	0.42	2	2	2WU	0.42	16	3,942	3,942		2,168				55			
2023CPT.11.23.20972	Wilkes	65	SR 1702	Kyle St	FROM SR 1803 TO EOP	0.00	0.20	2	2	2WU	0.20	16	1,877	1,877		1,033				26			
2023CPT.11.23.20972	Wilkes	66	SR 1709	Blue Ridge Dr	FROM SR 1002 TO EOM	0.00	0.16	2	2	2WU	0.16	18	1,690	1,690		930				21			
2023CPT.11.23.20972	Wilkes	67	SR 1718	Mulberry Mill Rd	FROM NC 18 TO SR 1703	0.00	1.77	1	2	2WU	1.77	18			18,691	14,765				230		38,090	38,090
2023CPT.11.23.20972	Wilkes	68	SR 1736	Absher Rd	FROM SR 1002 TO SR 1737	0.00	3.13	1	2	2WU	3.13	20			36,725	29,013				407		67,358	67,358
TOTAL FOR PROJ NO. 2023CPT.11.23.20972											21.29		112,642	112,642	120,866	157,448	2		300	2,774		205,732	205,732

GRAND TOTAL											26.33		112,642	112,642	120,866	189,260	3	57,839	500	3,430	1	287,509	287,509
-------------	--	--	--	--	--	--	--	--	--	--	-------	--	---------	---------	---------	---------	---	--------	-----	-------	---	---------	---------

8/17/99

PROJECT REFERENCE NO.	SHEET NO.
DK00343	1

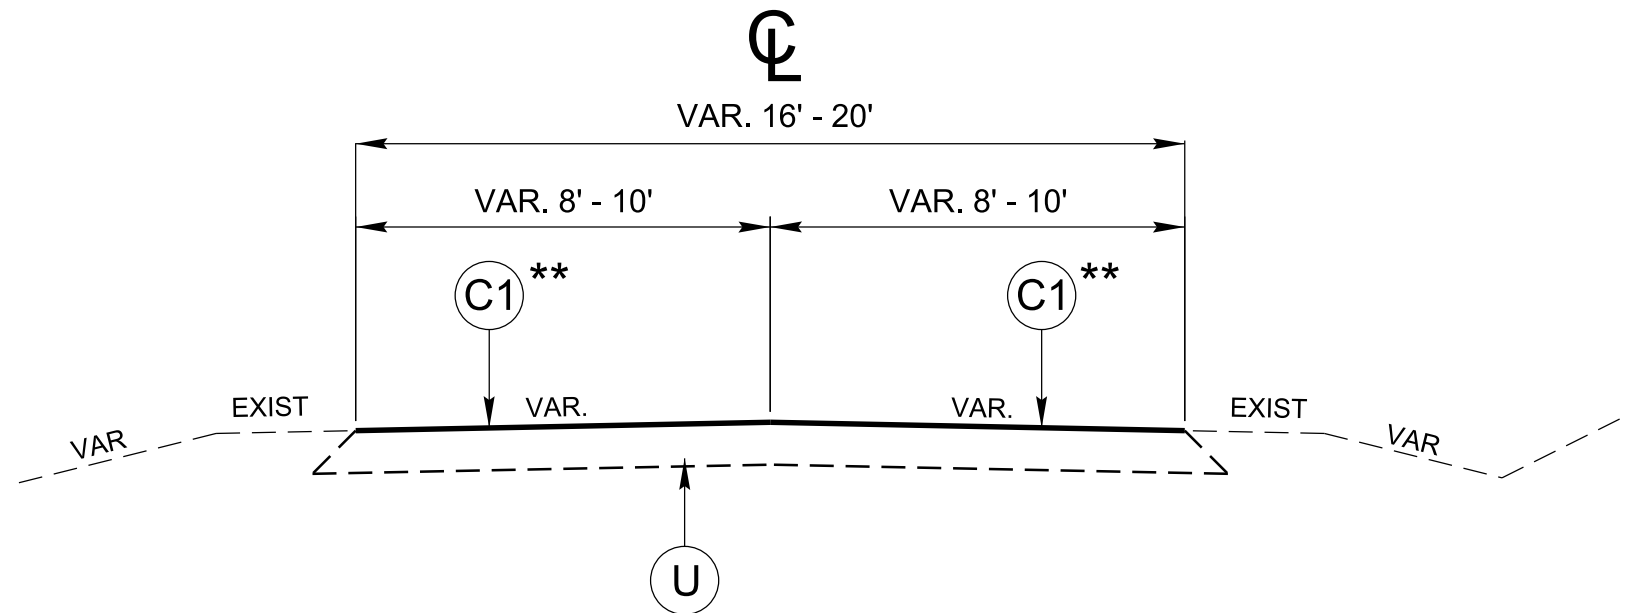


TYPICAL SECTION NO. 1
MAPS # 9, 10, 24, 32 - 36, 39, 42, 67, 68

PAVEMENT SCHEDULE	
C1	PROP. ASPHALT SURFACE TREATMENT, TRIPLE SEAL
C2	PROP. ASPHALT SURFACE TREATMENT, DOUBLE SEAL
C3	PROP. ASPHALT SURFACE TREATMENT, FOG SEAL
U	EXISTING PAVEMENT

**** NOTE:**


Triple Seal with 3 layers of Mat Coat, No.78M Stone
on Maps: 24, 32, 34, 39, 42, & 67-68

Triple Seal with 2 layers of Mat Coat, No.78M Stone
& 1 top layer of No.9M OR No.14M Stone
on Maps: 9-10, 33, 35, & 36

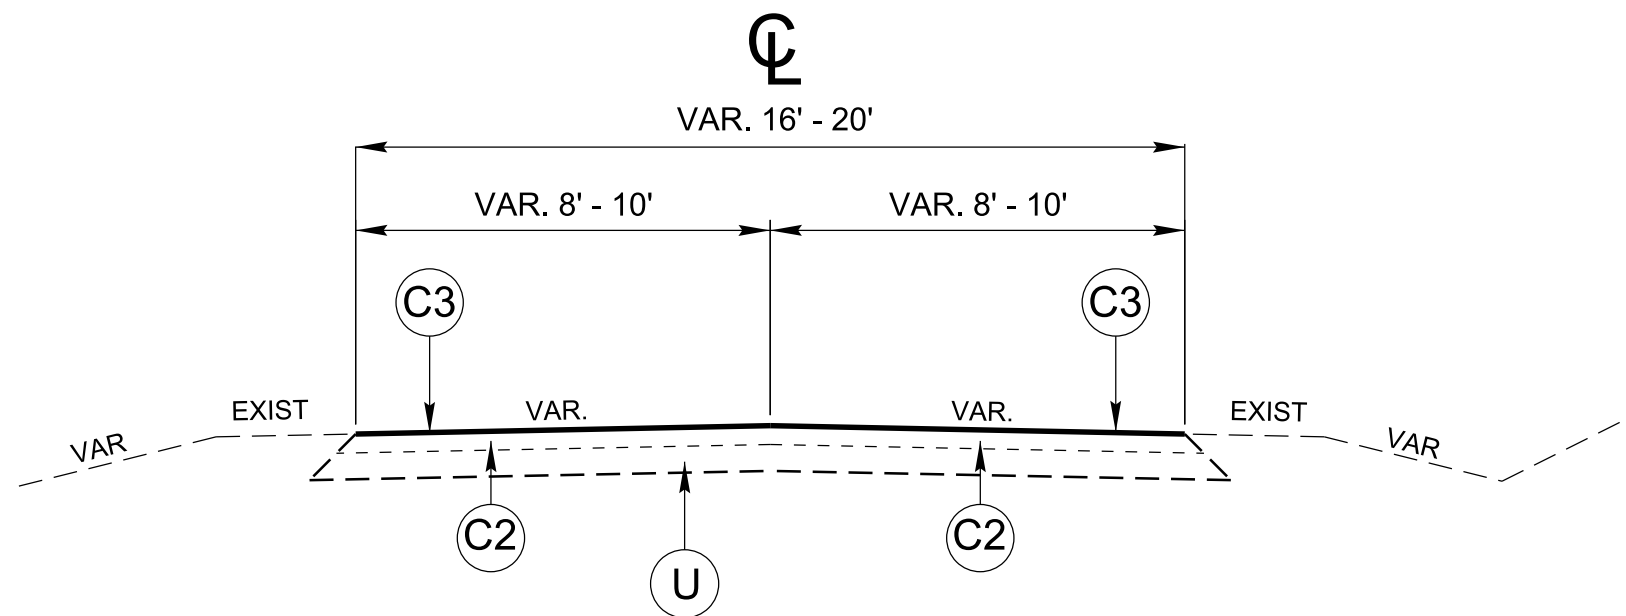

TYPICAL SECTION NO. 2
MAPS # 7, 8, 11 - 23, 25 - 31, 37, 38, 40, 41, 43 - 66


NOTE: TYPICALS ARE NOT TO SCALE

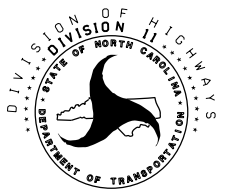DIVISION 11 DISTRICT 3 COUNTIES ASPHALT SURFACE TREATMENT 2023 RESURFACING				
REVISIONS		INIT.	DATE	
N.C. DEPARTMENT of TRANSPORTATION DIVISION of HIGHWAYS DIVISION ELEVEN				
SCALE: N/A		DATE: 12/7/2022		
PREPARED BY:		GK		
REVIEWED BY:				
REVIEWED BY:				

8/17/99

PROJECT REFERENCE NO.	SHEET NO.
DK00343	2

PAVEMENT SCHEDULE	
C4	PROP. ASPHALT SURFACE TREATMENT, CAPE SEAL
U	EXISTING PAVEMENT

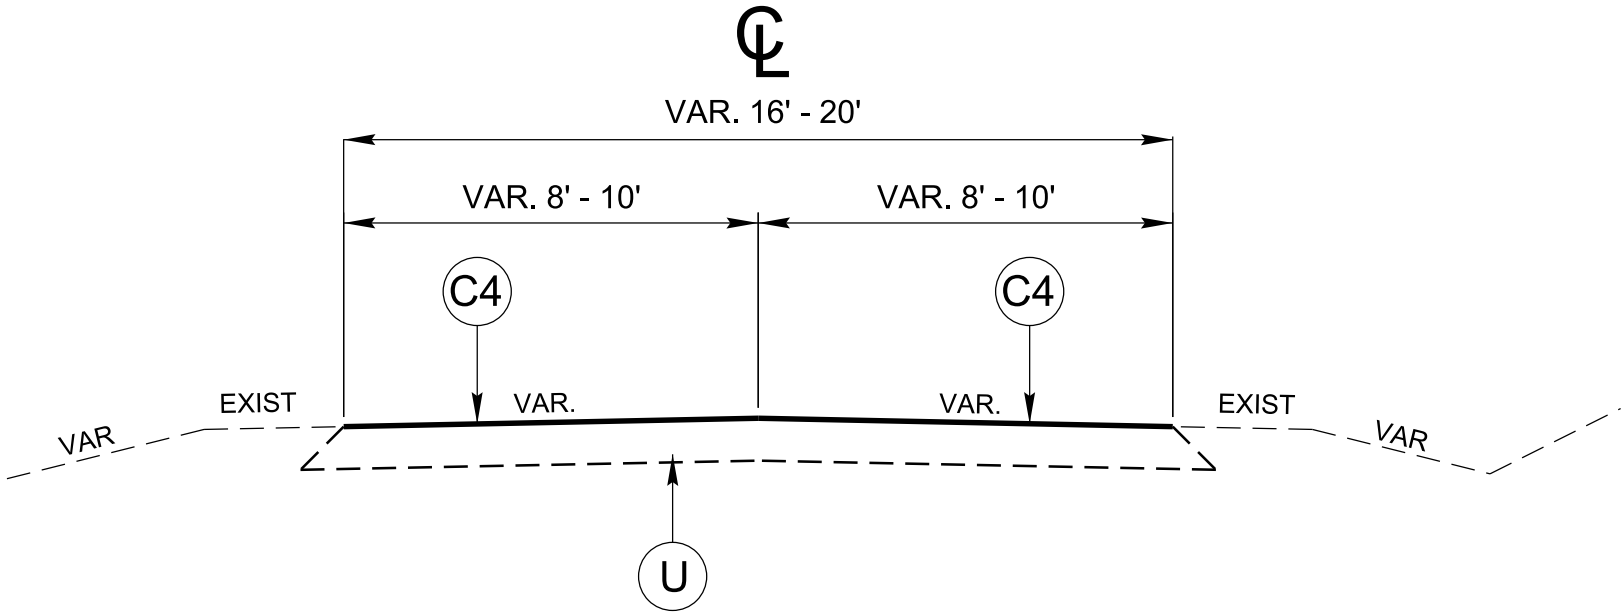

TYPICAL SECTION NO. 3
MAPS # 1 - 6

NOTE: TYPICALS ARE NOT TO SCALE

DIVISION 11 DISTRICT 3 COUNTIES
ASPHALT SURFACE TREATMENT
2023 RESURFACING

REVISIONS	INIT.	DATE

N.C. DEPARTMENT of TRANSPORTATION
DIVISION of HIGHWAYS
DIVISION ELEVEN



SCALE: N/A	DATE: 12/7/2022
PREPARED BY: GK	
REVIEWED BY:	
REVIEWED BY:	




8/17/99
08-DEC-2022 11:37
R:\2023-AST-Maps\DK00343\Ashe\Ashe_2023_ASTMaps.dgn
\$\$\$\$\$USERNAME\$\$\$\$\$

PROJECT REFERENCE NO.	SHEET NO.
DK00343	03

ASHE COUNTY

TYPE OF WORK: AST - SECONDARY ROUTES
MAPS # 1 THRU #6

2023

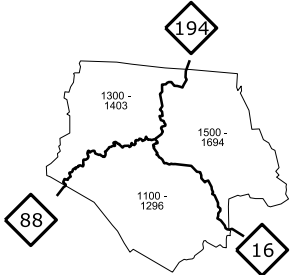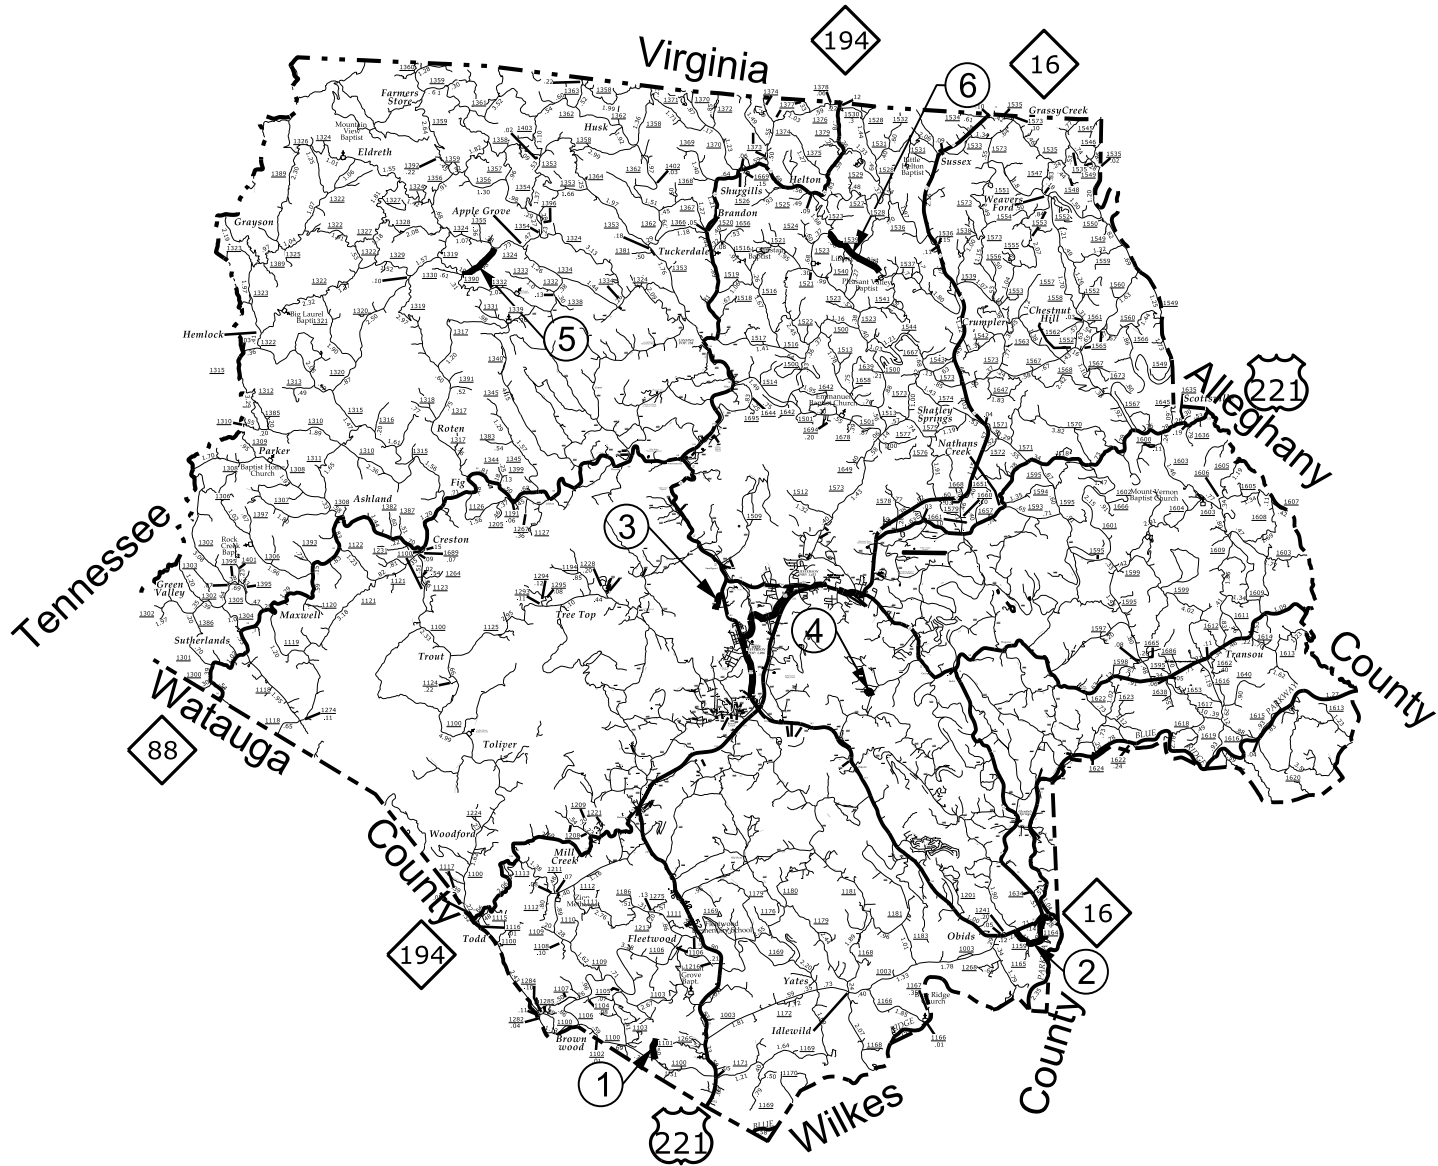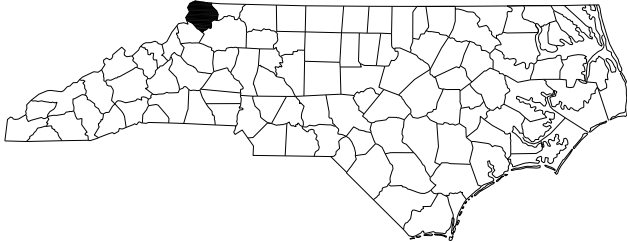



KEY TO COUNTY ROAD NUMBERS

8/17/99
08-DEC-2022 11:37
R:\2023-AST-Maps\DK00343-Wilkes\DK00343-Wilkes_AST-2023.dgn
\$\$\$\$\$USERNAME\$\$\$\$\$

WILKES COUNTY

TYPE OF WORK: AST - SECONDARY ROUTES
MAPS #7 THRU #42, #50,#54,#59,#61 and #64 THRU #68

2023

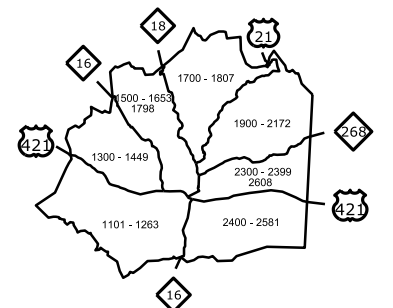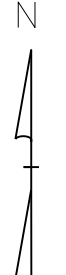

KEY TO COUNTY ROAD NUMBERS




8/17/99 08-DEC-2022 11:37 R:\2023-AST-Maps\DK00343\Wilkes\DK00343-Wilkes_AST-2023.dgn

PROJECT REFERENCE NO.	SHEET NO.
DK00343	05

WILKES COUNTY


TYPE OF WORK: AST - SECONDARY ROUTES
MAPS #43 THRU #49 ,#51,#52,#53 ,#55 THRU #58 , #60 and #62, #63

2023

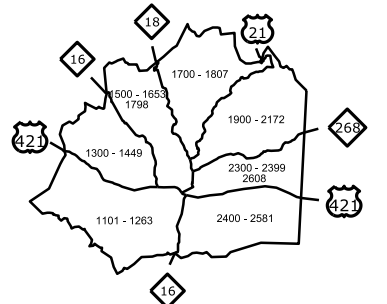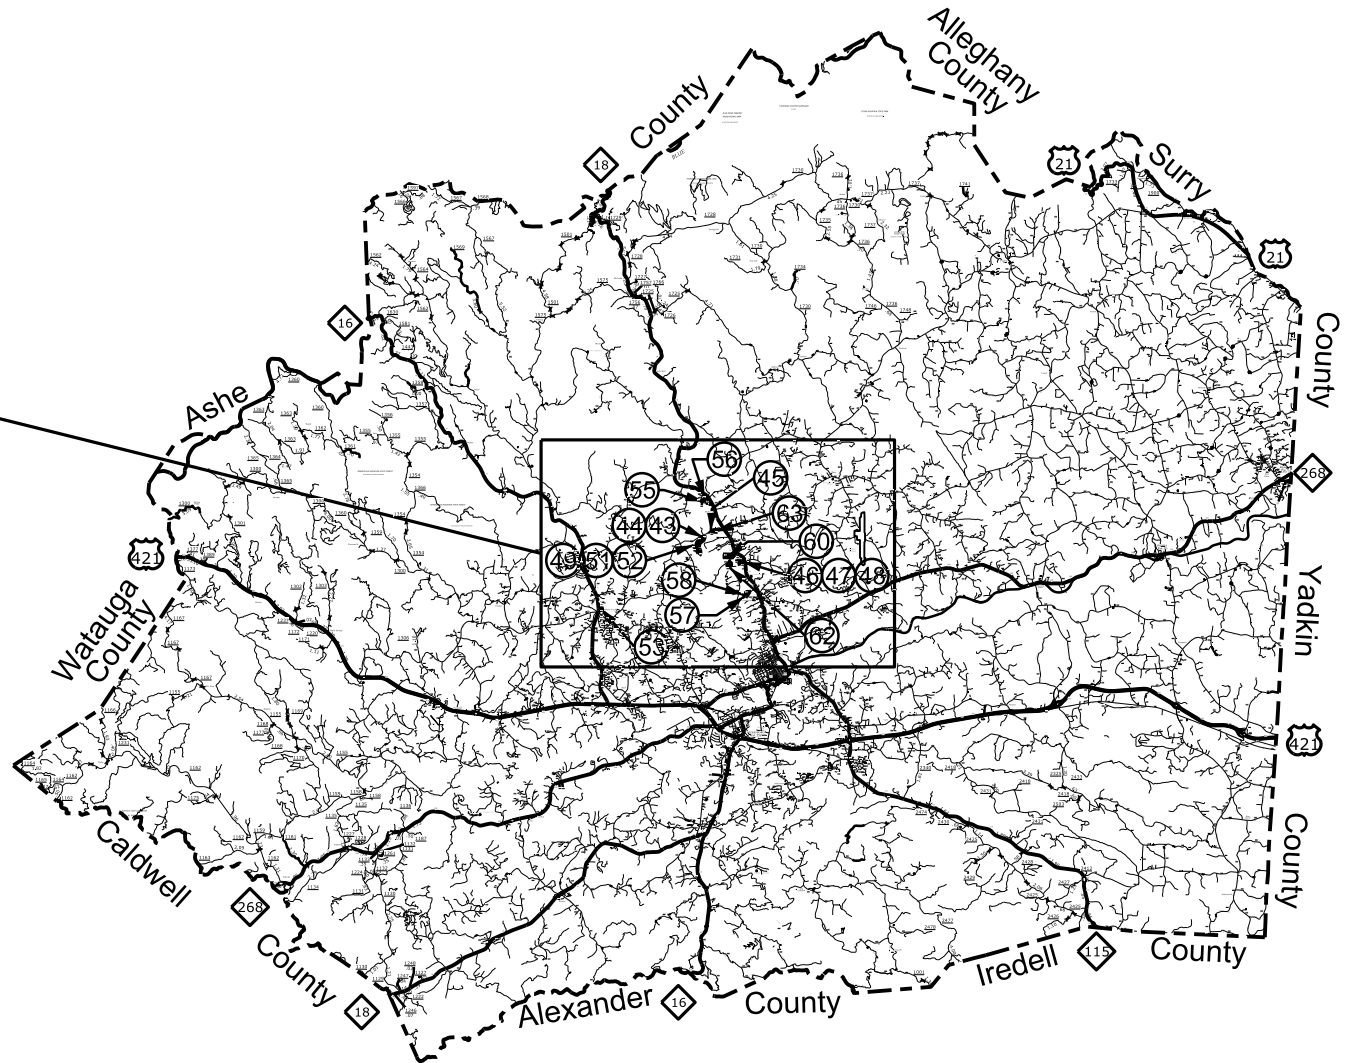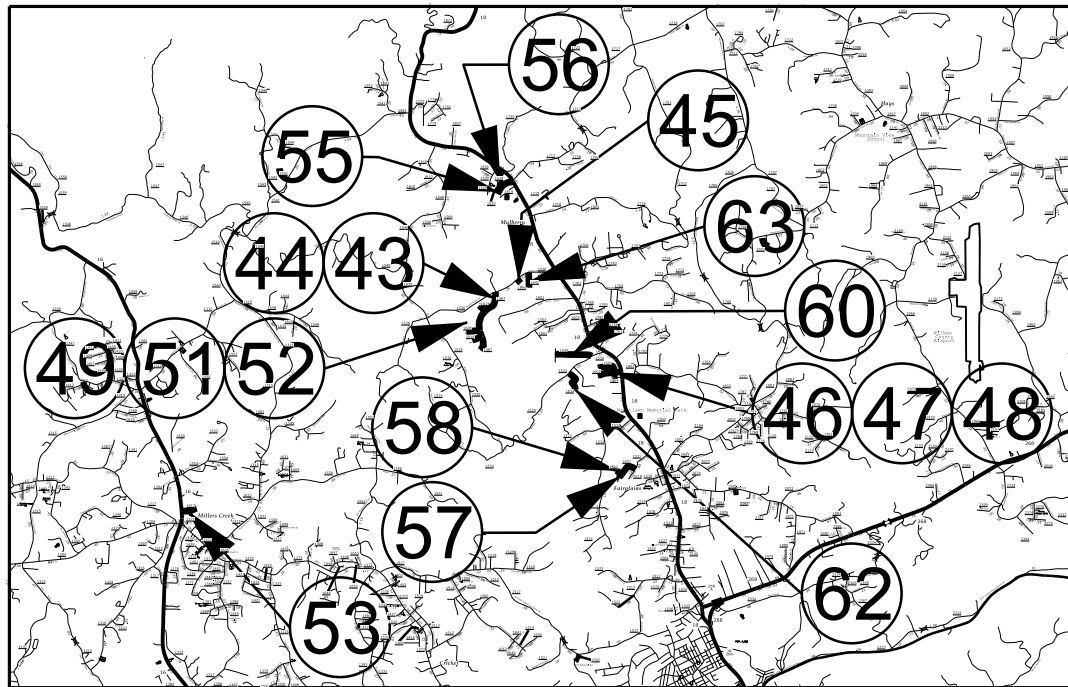


KEY TO COUNTY ROAD NUMBERS


- NOTES:
- 1) DETAIL DOES NOT APPLY TO OGAFC AND ULTRA-THIN BONDED WEARING COURSE.
 - 2) BACKFILL SHOULDER WITH APPROVED MATERIAL.
 - 3) THE SHOULDER WEDGE DEVICE MAY BE DISENGAGED AT PAVED DRIVEWAYS AND SIDE STREETS.

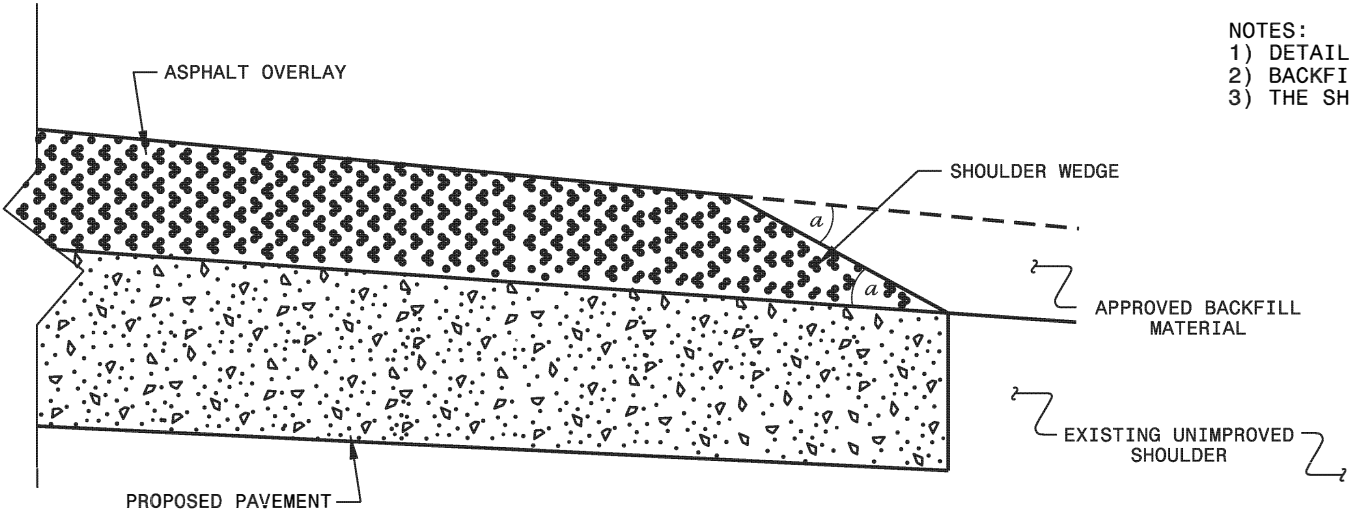

SHOULDER WEDGE DETAIL
(Resurfacing Projects w/ Widening or
with Existing Paved Shoulder having no dropoffs)

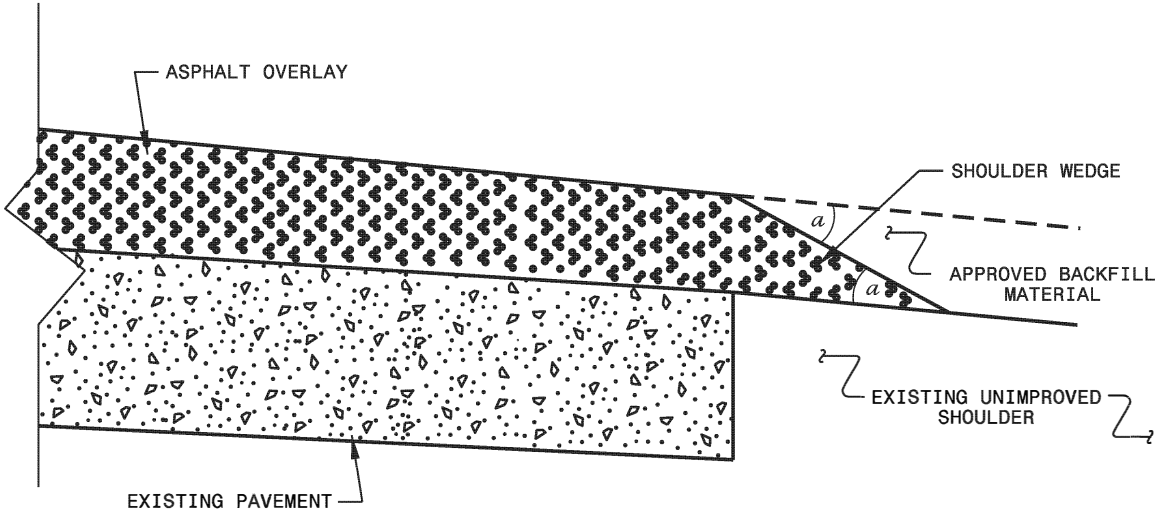

SHOULDER WEDGE DETAIL
(Resurfacing Projects w/ NO Widening)

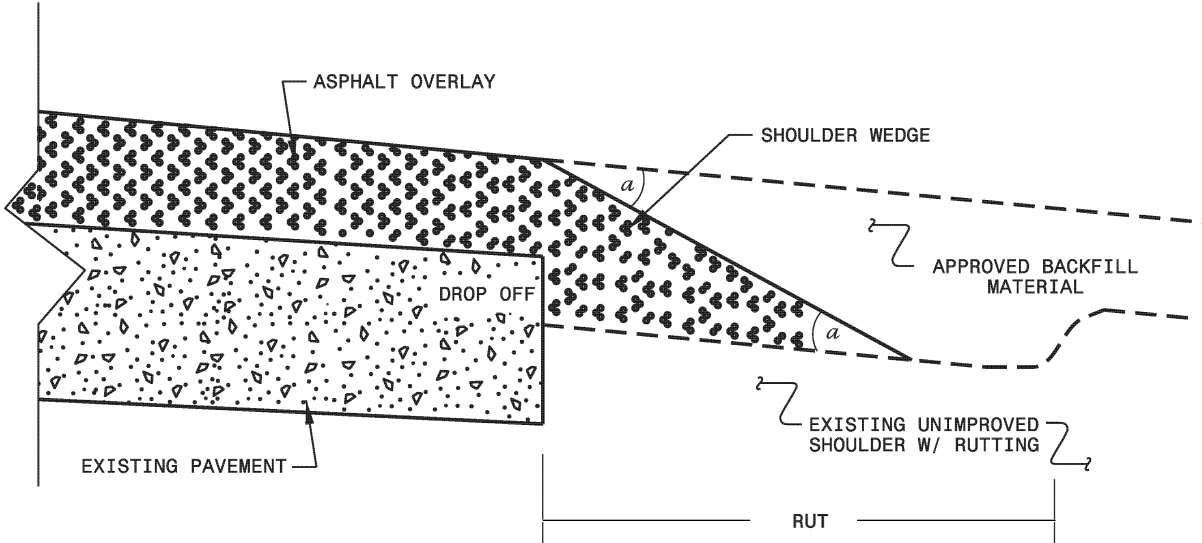

SHOULDER WEDGE DETAIL
(Resurfacing Adjacent to
Rutted Shoulder)

- SHOULDER WEDGE ANGLE = 30°

CONTRACT STANDARDS AND DEVELOPMENT UNIT			
Office 919-707-6950		FAX 919-250-4119	
SHOULDER WEDGE DETAILS			
ORIGINAL BY:	T. SPELL	DATE:	7-19-11
MODIFIED BY:		DATE:	10/16/12
CHECKED BY:		DATE:	
FILE SPEC.:	s:\usr\details\stand\shoulderwedgedetail.dgn		


Q:\FEB-2008\lbf\5853\CA00\Shoulder Wedge Detail.dgn
S:\NDC\3-Civil\Div07-300048
c:\ies AT DIV07-300048

SIGNING FOR RESURFACING PROJECTS

LEGEND

STATIONARY SIGN

DIRECTION OF TRAFFIC FLOW

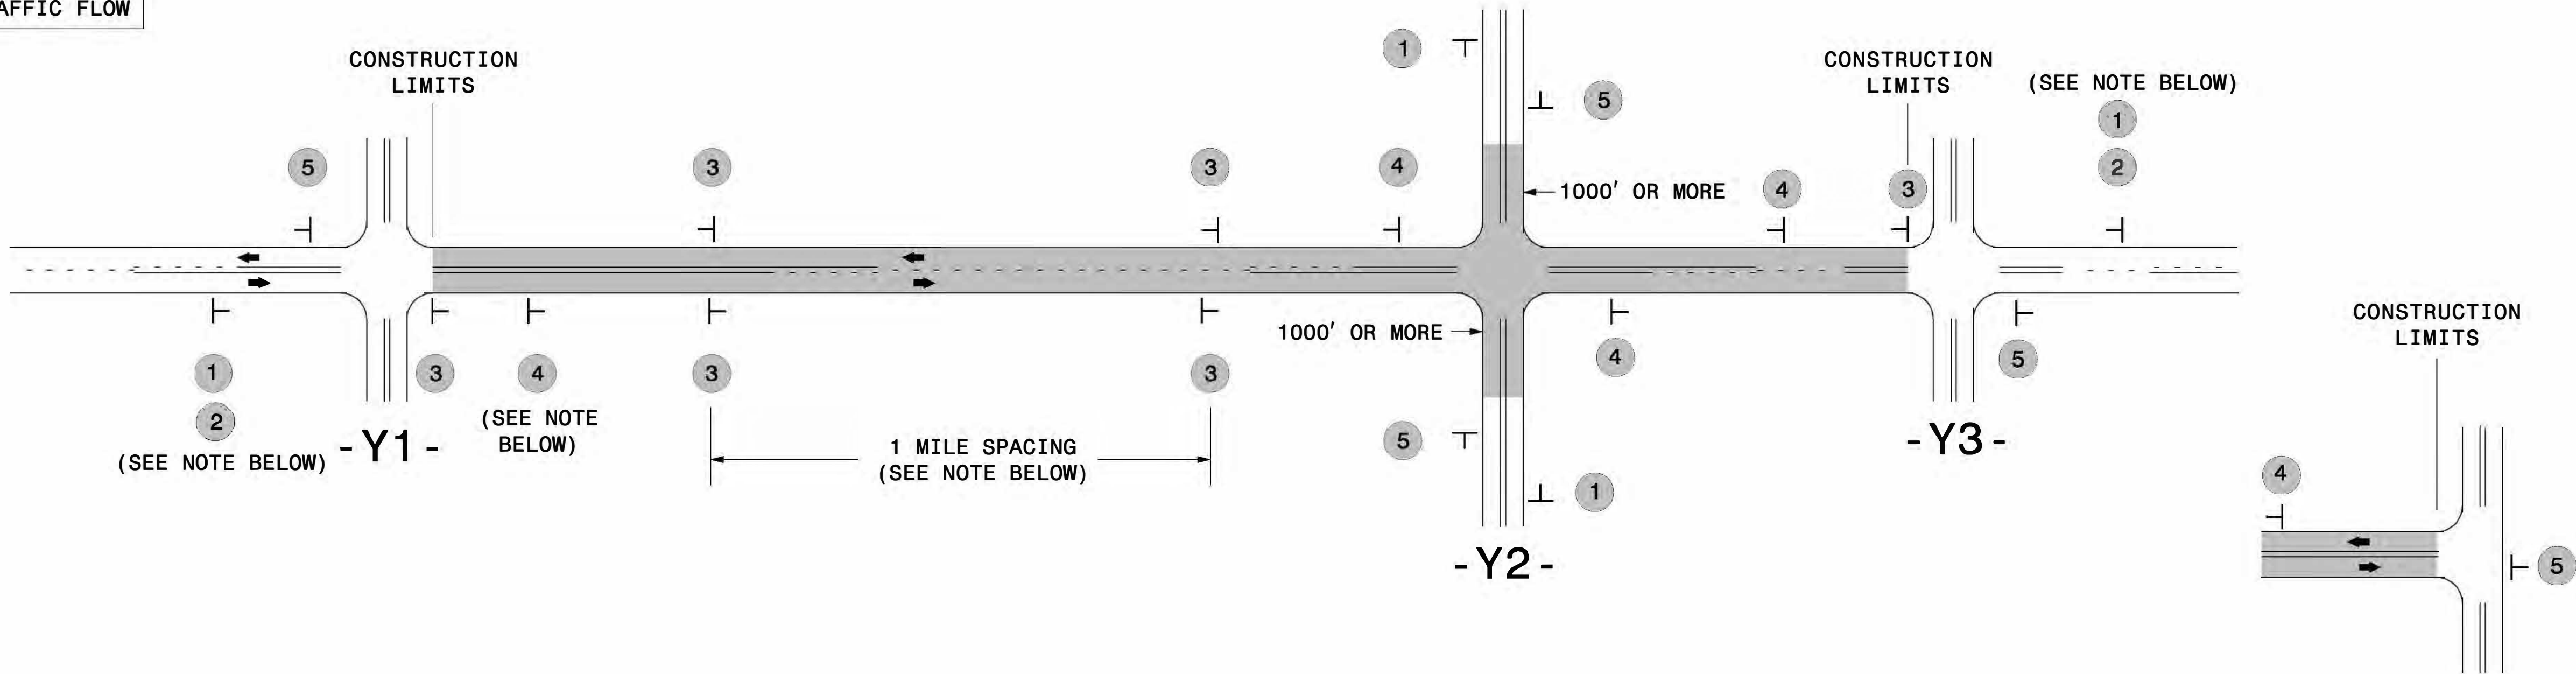

TEE INTERSECTION

MAINLINE (-L-) SIGNING

-Y- LINE SIGNING

SIGNING NOTES AND PLACEMENT PER DIRECTION	1 2 ROAD WORK AHEAD W20-1 48" X 48" NEXT XX MILES W7-3aP 24" X 18" PLACE 1000' PRIOR TO BEGINNING OF CONSTRUCTION LIMITS. ONLY USED ON -Y- LINES IF RESURFACING LIMITS EXTEND 1000' ALONG -Y- LINE. #2 SIGN ONLY USED WHEN CONSTRUCTION LIMITS ARE 2 OR MORE MILES IN LENGTH. ROUND UP TO NEXT WHOLE NUMBER.(NO FRACTIONAL OR DECIMAL NUMBERS)	NO REQUIRED STATIONARY SIGNING FOR THE FOLLOWING -Y- LINE CONDITIONS: 1) LESS THAN 1000' OF RESURFACING ALONG -Y- LINE 2) SUBDIVISION ROADS 3) DEAD END ROADS WHEN PAVING/CONSTRUCTION ACTIVITIES PROCEED ACROSS AN UNSIGNED -Y- LINE, PORTABLE ADVANCE WARNING SIGNS SHALL BE USED ALONG THE -Y- LINE AS SHOWN BELOW. REMOVE UPON COMPLETION OF WORK.
	3 LOW/SOFT SHOULDER SP 13107 48" X 48" - PLACE INITIALLY AT THE CONSTRUCTION LIMITS AND SPACE 1 MILE APART THEREAFTER. - AT TEE INTERSECTIONS INSTALL INITIALLY ½ MILE FROM INTERSECTION AND SPACE 1 MILE APART THEREAFTER.	
	4 ROAD UNDER CONST SP 13106 48" X 48" - THESE ARE FOR -Y- LINES THAT ARE "THROUGH" ROADWAYS. - DEAD END AND SUBDIVISION ROADS ARE NOT "THROUGH" ROADWAYS. - INSTALL 500' +/- FROM EACH -Y- LINE APPROACH AS SHOWN ABOVE. - FOR MULTIPLE -Y- LINES THAT ARE SEPARATED BY 0.25 MILES OR LESS, TREAT AS A SINGLE UNIT AND INSTALL WITHIN 500' OF EACH APPROACH. - A MAXIMUM OF 2 SIGN SETS PER MILE. DO NOT INSTALL WHEN -Y- LINES ARE WITHIN 0.5 MILES FROM "END ROAD WORK" SIGN. - FOR TEE INTERSECTIONS, INSTALL WITHIN 500' +/- OF THE INTERSECTION ALONG -L- LINE.	
	5 END ROAD WORK G20-2 A 48" X 24" PLACE 500' FOLLOWING THE END OF CONSTRUCTION LIMITS OR AS SHOWN WHEN WORK ENDS AT A 3-WAY TEE INTERSECTION.	
	THE ABOVE SIGNS ARE ALL THAT ARE REQUIRED FOR A CONTRACTOR TO BEGIN A RESURFACING CONTRACT. ANY ADDITIONAL SIGNS REQUESTED BY NCDOT DIVISIONS SHALL BE INSTALLED WITHIN 7 BUSINESS DAYS OF THE START OF CONTRACT WORK.	
LESS 2 MILES	FOR RESURFACING MAPS WITH CONSTRUCTION LIMITS LESS THAN 2 MILES IN LENGTH, NO STATIONARY SIGNS ARE REQUIRED. USE PORTABLE "ROAD UNDER CONSTRUCTION" OR "ROAD WORK AHEAD" SIGNS IN LIEU OF STATIONARY ADVANCE WARNINGS SIGNS.	

DIVISION OF HIGHWAYS
STATE OF NORTH CAROLINA
DEPARTMENT OF TRANSPORTATION
WORK ZONE TRAFFIC CONTROL

AD



ADVANCE WARNING SIGNS
FOR
RURAL AND SUBURBAN
2-LANE ROADWAY
RESURFACING