
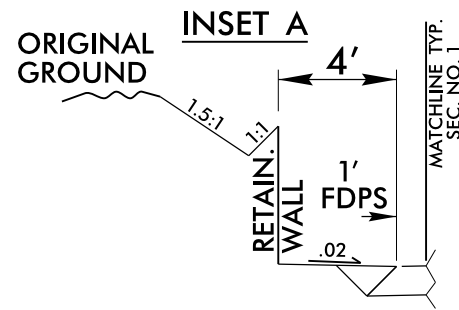



PROJECT REFERENCE NO. <b>INDIAN GRAVE RD.</b>	SHEET NO. <b>2</b>
ROADWAY DESIGN ENGINEER	PAVEMENT DESIGN ENGINEER

PAVEMENT SCHEDULE (PRELIMINARY PAVEMENT DESIGN)	
C1	ASPHALT SURFACE TREATMENT (TRIPLE SEAL)
D1	PROP. APPROX. 3" ASPHALT CONCRETE INTERMEDIATE COURSE, TYPE I19.0C, AT AN AVERAGE RATE OF 342 LBS. PER SQ. YD.
J	PROP. 3" AGGREGATE BASE COURSE TO BE ADDED TO EXISTING BASE COURSE.
T	EARTH MATERIAL.


NOTE: PAVEMENT EDGE SLOPES ARE 1:1 UNLESS SHOWN OTHERWISE.

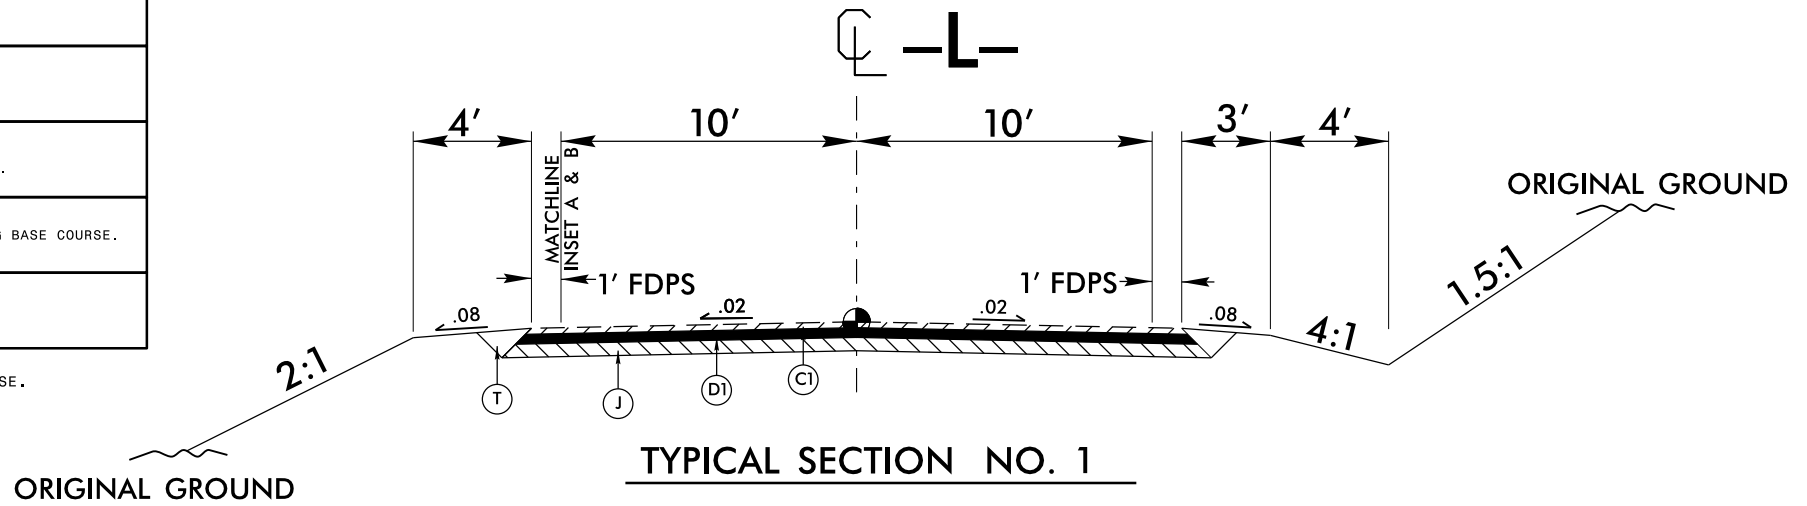

USE INSET A AS FOLLOWS:  
-L- STA. 29+50 +/- TO -L- STA. 30+64 +/-

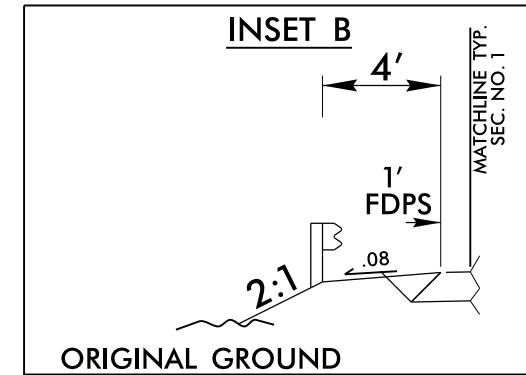

USE INSET B AS FOLLOWS:  
GUARDRAIL LOCATIONS AS DIRECTED BY THE ENGINEER.

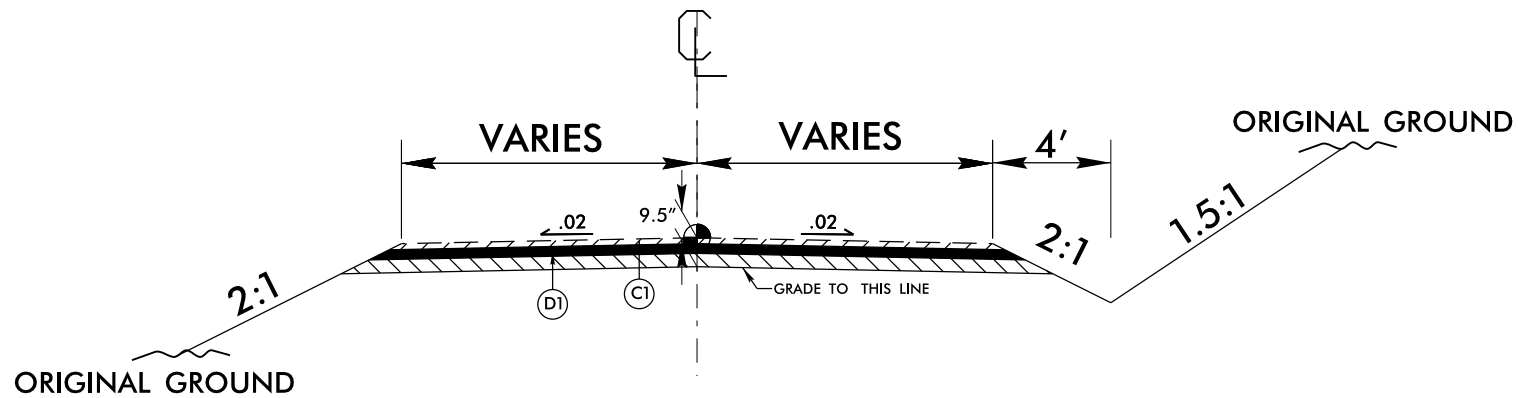

PRIVATE DRIVE LOCATED  
AT APPROXIMATELY 92+65