

# SUMMARY OF QUANTITIES

PROJECT NO.	SHEET NO.	TOTAL NO.
11CR.20971.19		

PROJECT	COUNTY	MAP	ROUTE	DESCRIPTION	TYP	FINAL SURFACE TESTING REQUIRED	LENGTH	WIDTH	ASPHALT SURFACE TREATMENT, MAT & SEAL	ASPHALT SURFACE TREATMENT, SPLIT SEAL	ASPHALT SURFACE TREATMENT, TRIPLE SEAL	ASPHALT SURFACE TREATMENT, TRIPLE SEAL (LIGHTWEIGHT AGGREGATE)
NO		NO			NO		MI	FT	SY	SY	SY	SY
11CR.20971.19	Wilkes	149	SR 2400	FROM IREDELL CO LINE TO END 20' PVMT	4	NO	7.54	20				88,469
11CR.20971.19	Wilkes	150	SR 2400	FROM BEGIN 30' PVMT TO SR 2576	4	NO	0.33	30				5,808
11CR.20971.19	Wilkes	151	SR 2037	FROM SR 2070 TO SR 2040	4	NO	2.21	20				25,931
11CR.20971.19	Wilkes	152	SR 2037	FROM SR 2040 TO SR 2044	4	NO	1.83	20				21,378
11CR.20971.19	Wilkes	153	SR 1167	FROM BEGIN PVMT TO SR 1155	1	NO	0.73	20				8,483
11CR.20971.19	Wilkes	154	SR 2002	FROM SR 2082 TO SR 2001	1	NO	1.58	18				16,685
11CR.20971.19	Wilkes	155	SR 2082	FROM SR 1993 TO BRIDGE	1	NO	0.3	18				3,168
11CR.20971.19	Wilkes	156	SR 2396	FROM SR 2318 TO DEAD END	2	NO	0.87	18				9,687
11CR.20971.19	Wilkes	157	SR 1109	FROM SR 1108 TO BEGIN 18' PVMT	1	NO	0.3	20				3,520
11CR.20971.19	Wilkes	158	SR 1109	FROM BEGIN 18' PVMT TO SR 1190	1	NO	0.85	18				8,976
11CR.20971.19	Wilkes	159	SR 2342	FROM SR 2340 TO DEAD END	1	NO	1.53	20				17,952
11CR.20971.19	Wilkes	160	SR 2038	FROM SURRY CO LINE TO SR 2037	1	NO	1.4	18				15,184
11CR.20971.19	Wilkes	161	SR 2041	FROM SURRY CO LINE TO SR 2037	1	NO	0.74	18				7,814
11CR.20971.19	Wilkes	162	SR 2043	FROM SURRY CO LINE TO SR 2037	1	NO	0.66	18				6,970
11CR.20971.19	Wilkes	163	SR 1321	FROM SR 1320 TO US 421	1	NO	0.35	20				4,107
11CR.20971.19	Wilkes	164	SR 1159	FROM SR 1161 TO SR 1162	1	NO	1	20				11,733
11CR.20971.19	Wilkes	165	SR 1122	FROM SR 1114 TO BRIDGE	1	NO	1.18	18				12,461
11CR.20971.19	Wilkes	166	SR 1122	FROM BRIDGE TO SR 1123	1	NO	0.96	18				10,138
11CR.20971.19	Wilkes	167	SR 1123	FROM NC 18 TO SR 1122	1	NO	1.55	20				18,187
11CR.20971.19	Wilkes	168	SR 1179	FROM NC 268 TO EOM	1	NO	1.02	20				11,968
<b>TOTAL FOR PROJ NO. 11CR.20971.19</b>							<b>26.93</b>			<b>157,346</b>	<b>9,687</b>	<b>141,586</b>
<b>GRAND TOTAL</b>							<b>26.93</b>			<b>157,346</b>	<b>9,687</b>	<b>141,586</b>



PROJECT NO.	SHEET NO.	TOTAL NO.
11CR.20971.19		

## THERMOPLASTIC AND PAINT QUANTITIES

PROJECT NO	COUNTY	MAP NO	ROUTE	DESCRIPTION	LENGTH	WIDTH	4810000000-E			4840000000-N	4905000000-N	
							4" WHITE PAINT	4" YELLOW PAINT	24" WHITE PAINT			
11CR.20971.19	Wilkes	149	SR 2400	FROM IREDELL CO LINE TO END 20' PVMT	7.54	20	LF	159,245	LF	159,245		
11CR.20971.19	Wilkes	150	SR 2400	FROM BEGIN 30' PVMT TO SR 2576	0.33	30		6,970		6,970		
11CR.20971.19	Wilkes	151	SR 2037	FROM SR 2070 TO SR 2040	2.21	20		46,675		46,675		
11CR.20971.19	Wilkes	152	SR 2037	FROM SR 2040 TO SR 2044	1.83	20		38,650		38,650	100	12
11CR.20971.19	Wilkes	153	SR 1167	FROM BEGIN PVMT TO SR 1155	0.73	20		15,418		15,418		
11CR.20971.19	Wilkes	154	SR 2002	FROM SR 2082 TO SR 2001	1.58	18		33,370		33,370		
11CR.20971.19	Wilkes	155	SR 2082	FROM SR 1993 TO BRIDGE	0.3	18		6,336		6,336		
11CR.20971.19	Wilkes	156	SR 2396	FROM SR 2318 TO DEAD END	0.87	18						
11CR.20971.19	Wilkes	157	SR 1109	FROM SR 1108 TO BEGIN 18' PVMT	0.3	20		6,336		6,336		
11CR.20971.19	Wilkes	158	SR 1109	FROM BEGIN 18' PVMT TO SR 1190	0.85	18		17,952		17,952		
11CR.20971.19	Wilkes	159	SR 2342	FROM SR 2340 TO DEAD END	1.53	20		32,314		32,314		
11CR.20971.19	Wilkes	160	SR 2038	FROM SURRY CO LINE TO SR 2037	1.4	18		29,568		29,568		
11CR.20971.19	Wilkes	161	SR 2041	FROM SURRY CO LINE TO SR 2037	0.74	18		15,629		15,629		
11CR.20971.19	Wilkes	162	SR 2043	FROM SURRY CO LINE TO SR 2037	0.66	18		13,939		13,939		
11CR.20971.19	Wilkes	163	SR 1321	FROM SR 1320 TO US 421	0.35	20		7,392		7,392		
11CR.20971.19	Wilkes	164	SR 1159	FROM SR 1161 TO SR 1162	1	20		21,120		21,120		
11CR.20971.19	Wilkes	165	SR 1122	FROM SR 1114 TO BRIDGE	1.18	18		24,922		24,922		
11CR.20971.19	Wilkes	166	SR 1122	FROM BRIDGE TO SR 1123	0.96	18		20,275		20,275		
11CR.20971.19	Wilkes	167	SR 1123	FROM NC 18 TO SR 1122	1.55	20		32,736		32,736		
11CR.20971.19	Wilkes	168	SR 1179	FROM NC 268 TO EOM	1.02	20		21,542		21,542		
<b>TOTAL FOR PROJ NO. 11CR.20971.19</b>								<b>550,389</b>		<b>550,389</b>	<b>100</b>	<b>12</b>
<b>GRAND TOTAL</b>								<b>550,389</b>		<b>550,389</b>	<b>100</b>	<b>12</b>
								<b>1,100,778</b>		<b>1,100,778</b>		

STATE OF NORTH CAROLINA  
DIVISION OF HIGHWAYS  
**WILKES COUNTY**



ASPHALT SURFACE TREATMENT

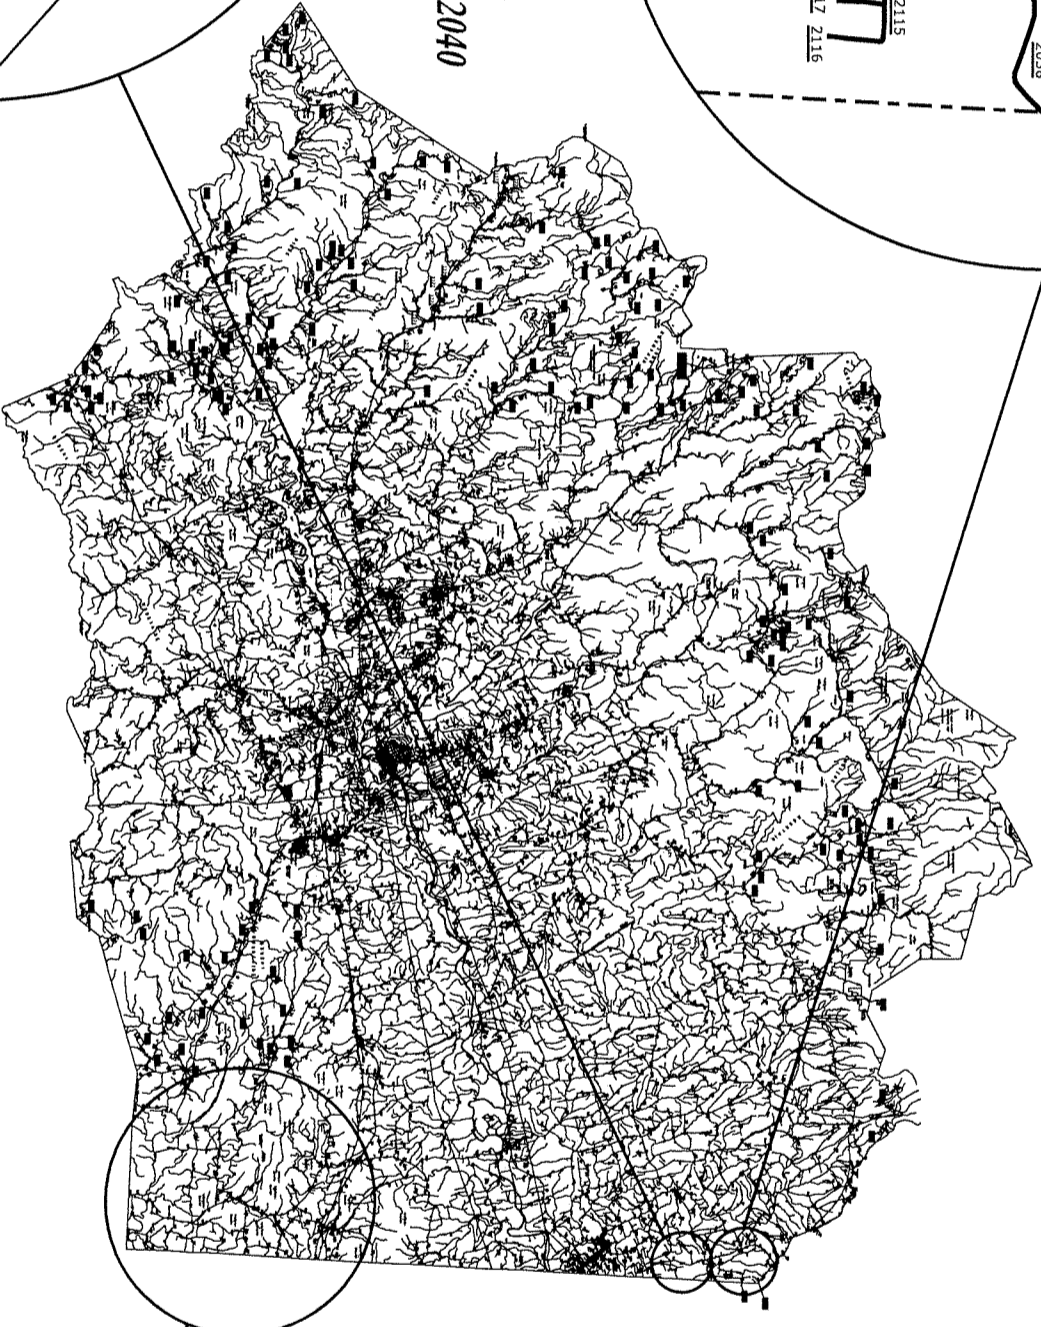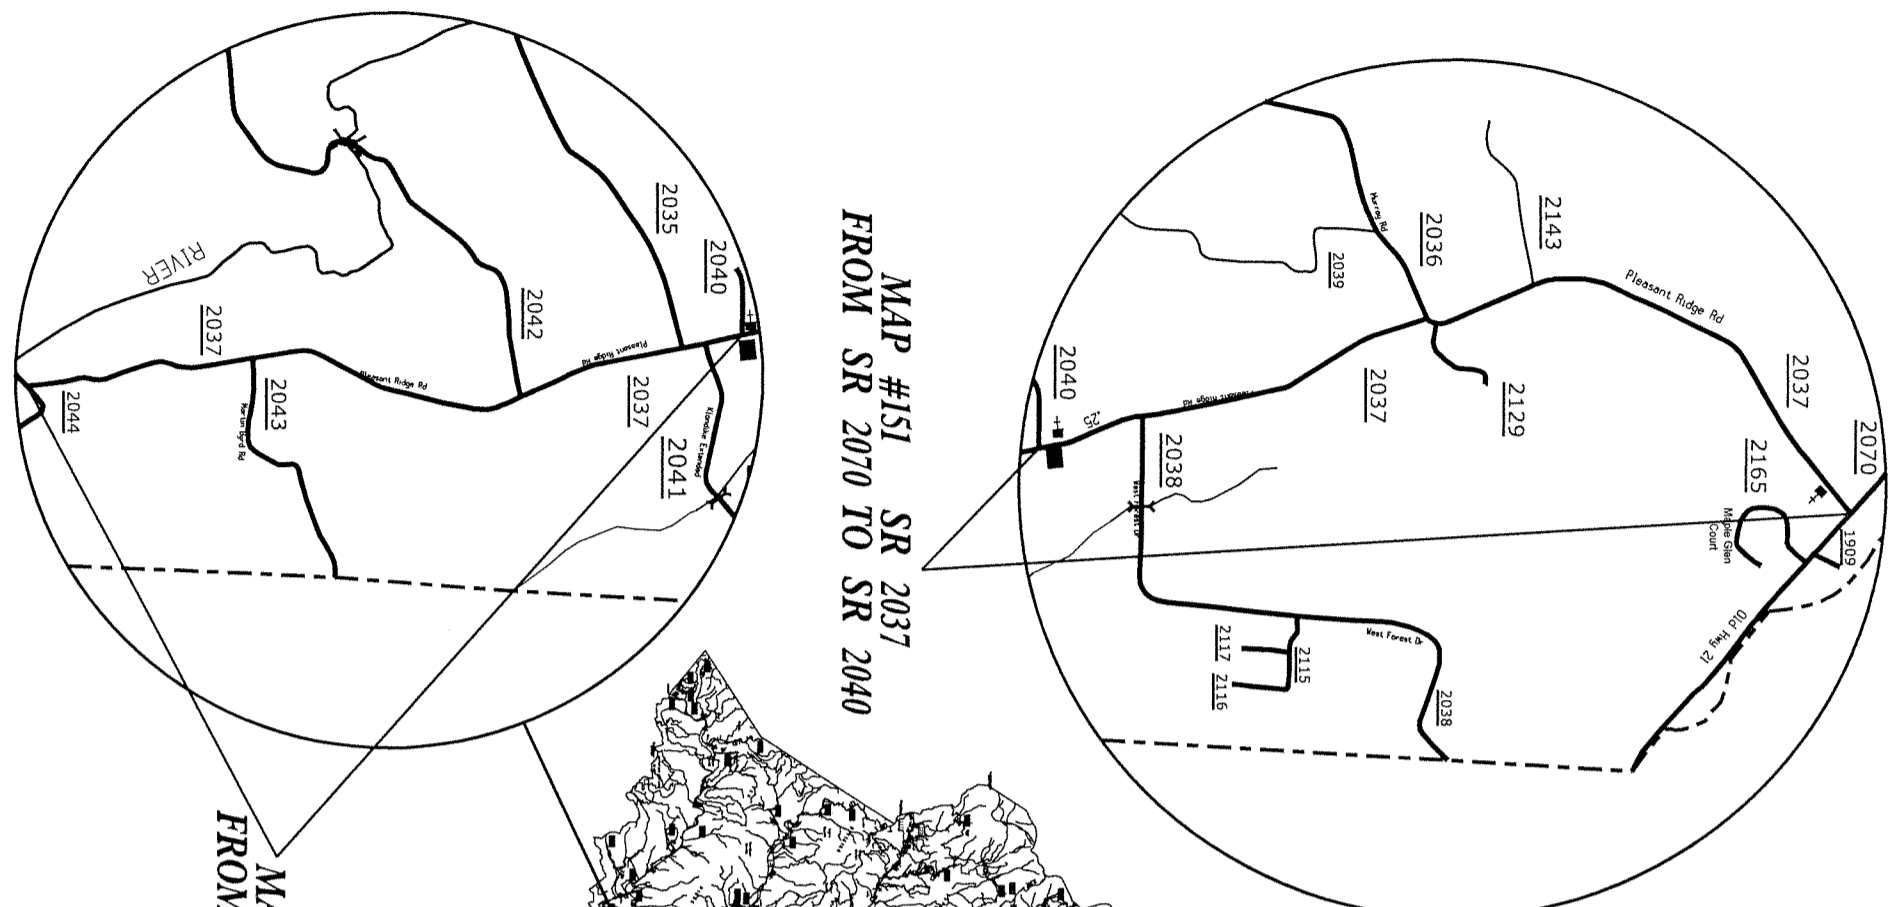

MAP #152 SR 2037  
FROM SR 2040 TO SR 2044

MAP #149 SR 2400  
FROM IREDELL COUNTY  
TO END 20<sup>th</sup> PMT

MAP #150 SR 2400  
FROM BEGIN 30<sup>th</sup> PMT TO SR 2576

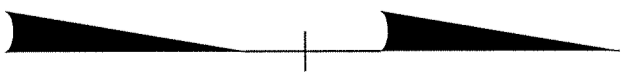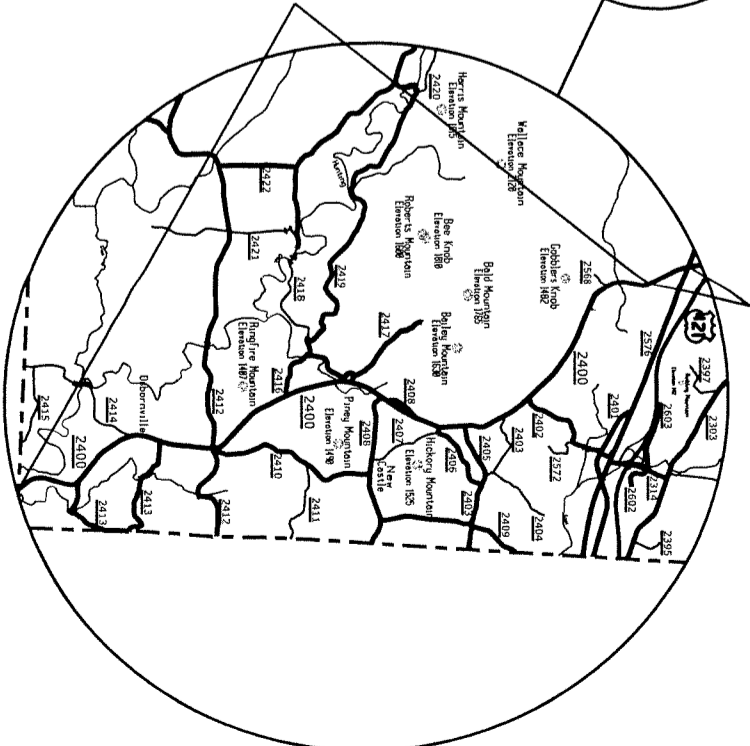

STATE OF NORTH CAROLINA  
DIVISION OF HIGHWAYS

**WILKES COUNTY**

ASPHALT SURFACE TREATMENT

MAP #155 SR 2082  
FROM SR 1993 TO BRIDGE

MAP #154 SR 2002  
FROM SR 2082 TO SR 2001







MAP #156 SR 2396  
FROM SR 2318  
TO DEAD END

MAP #159 SR 2342  
FROM SR 2340 TO DEAD END


MAP #153 SR 1167  
FROM BEGIN PVMT TO SR 1155

MAP #157 SR 1109  
FROM SR 1108 TO BEGIN 18' PVMT

MAP #158 SR 1109  
FROM BEGIN 18' PVMT  
TO SR 1190

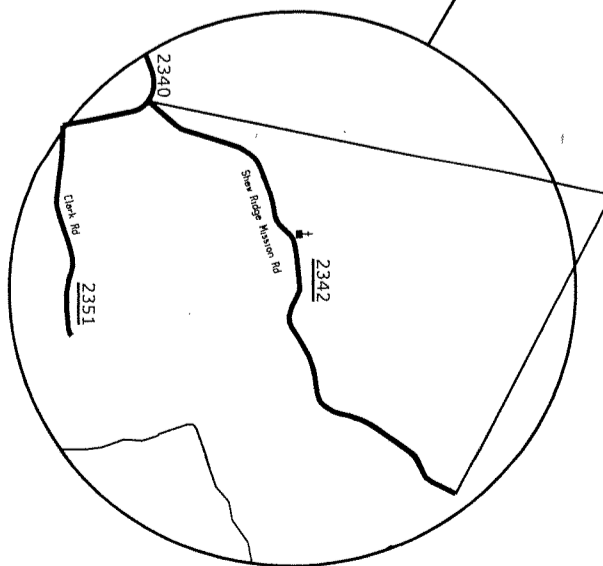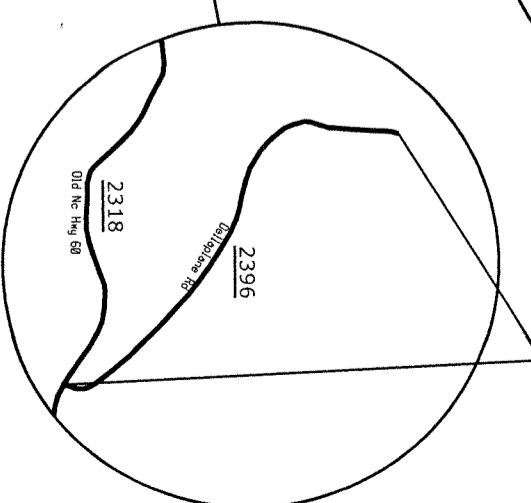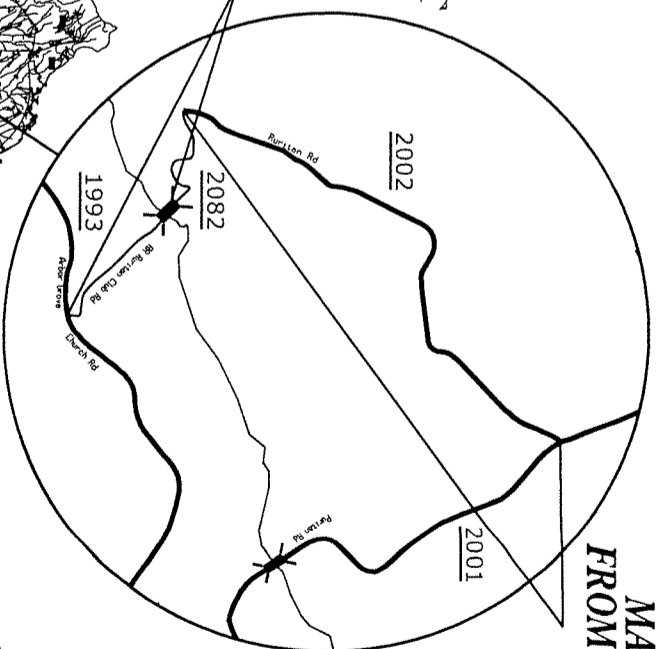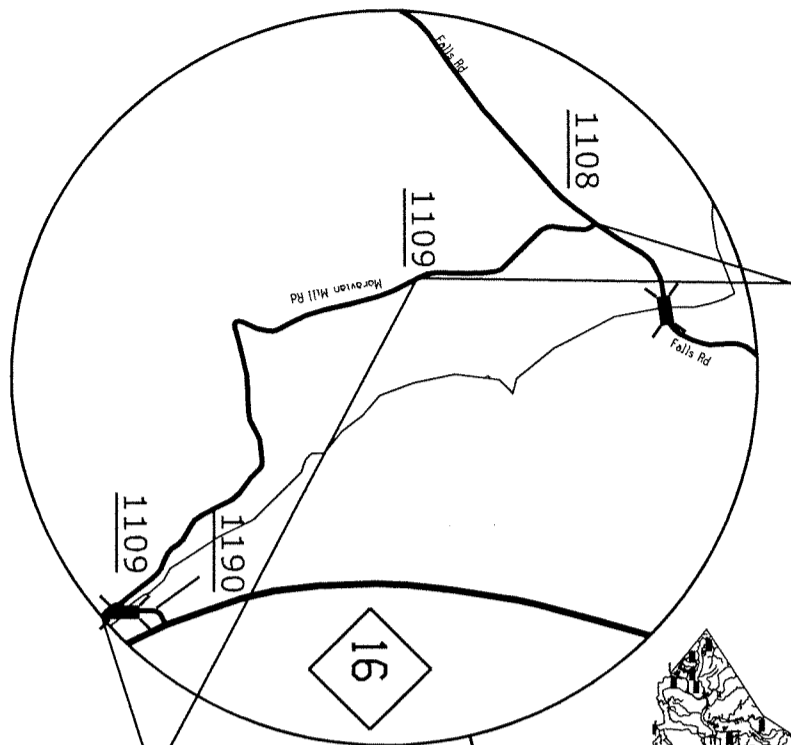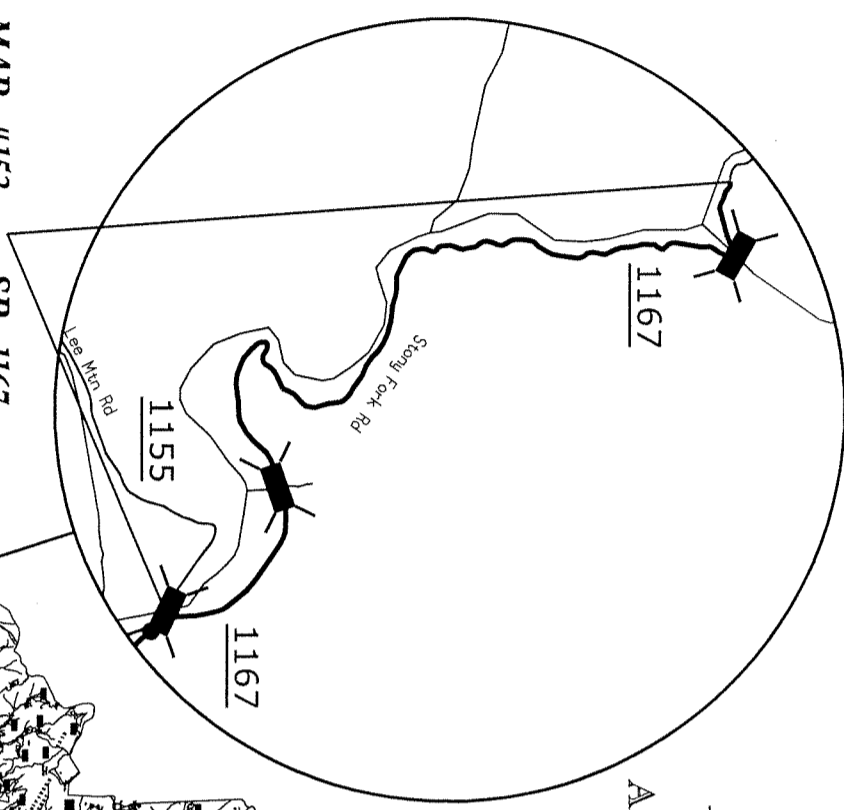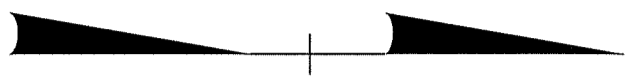


MAP #164 SR 1159  
FROM SR 1161 TO SR 1162

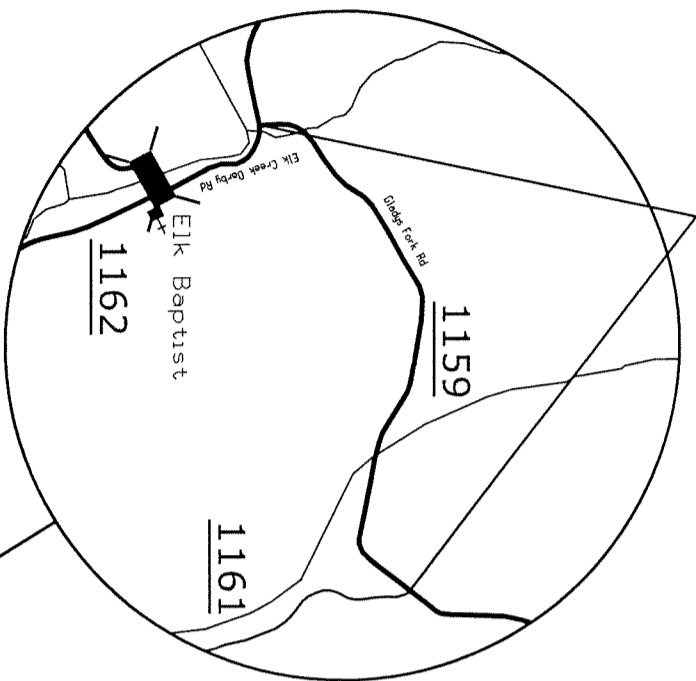


MAP #166 SR 1122  
FROM BRIDGE  
TO SR 1123

MAP #165 SR 1122  
FROM SR 1114  
TO BRIDGE

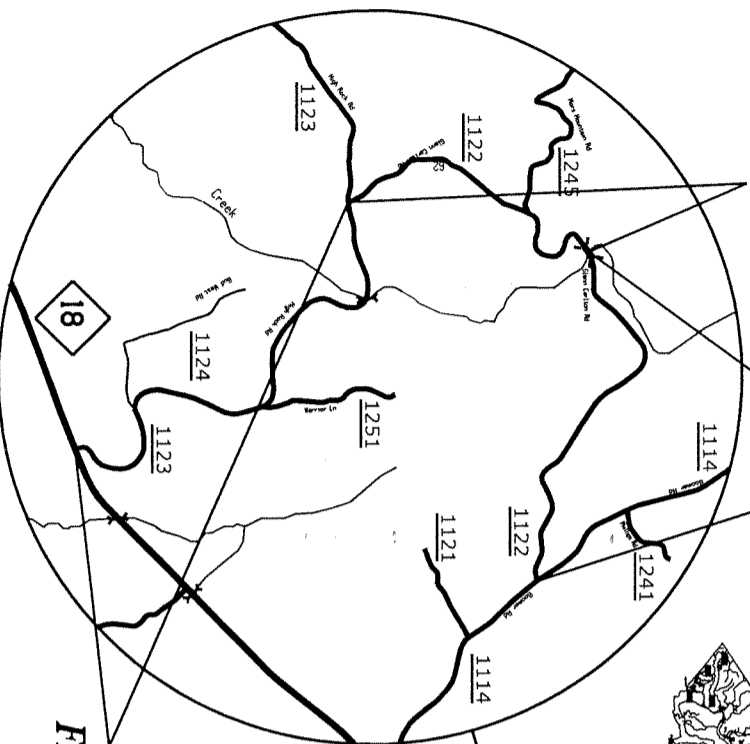


STATE OF NORTH CAROLINA  
DIVISION OF HIGHWAYS  
**WILKES COUNTY**  
ASPHALT SURFACE TREATMENT


MAP #160 SR 2038  
FROM SURRY COUNTY TO SR 2037

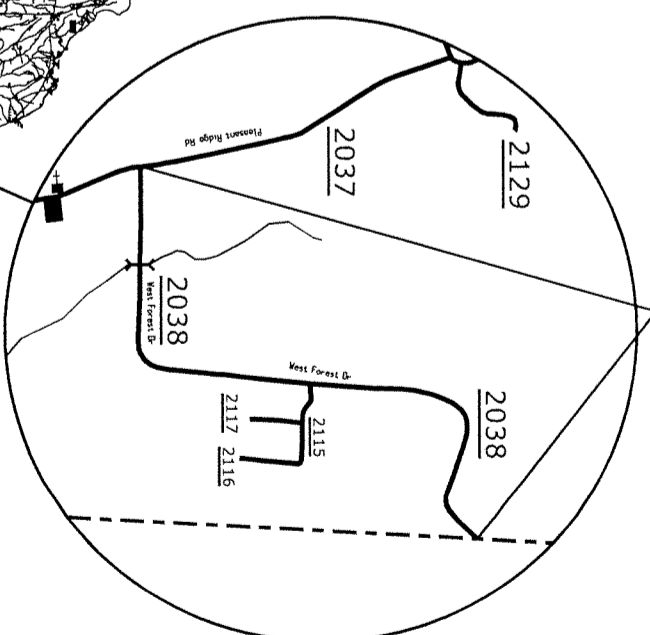

MAP #167 SR 1123  
FROM NC 18 TO SR 1122

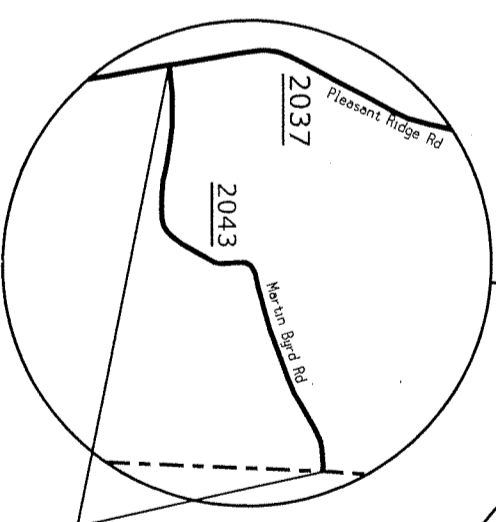

MAP #161 SR 2041  
FROM SURRY COUNTY  
TO SR 2037

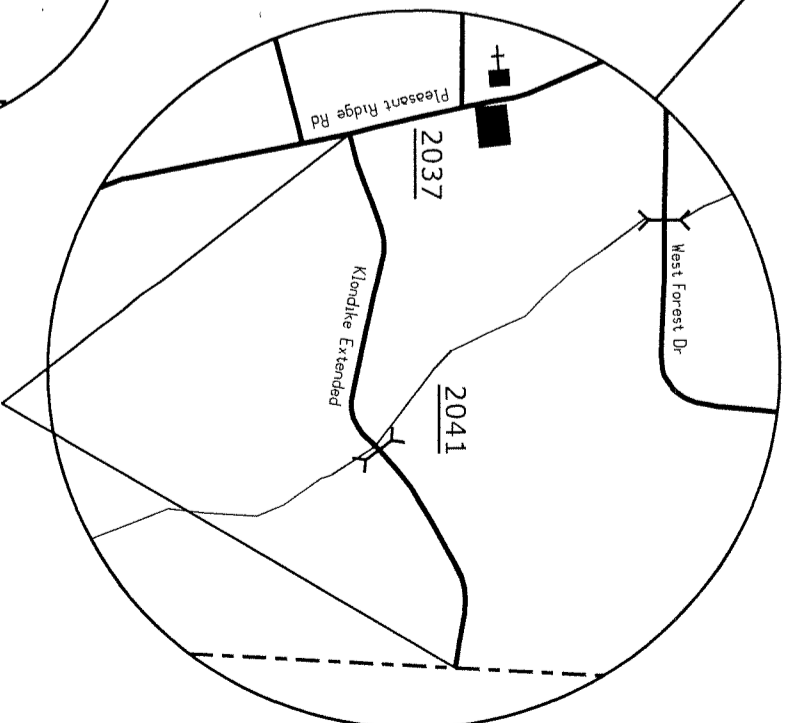


MAP #162 SR 2043  
FROM SURRY COUNTY  
TO SR 2037


STATE OF NORTH CAROLINA  
DIVISION OF HIGHWAYS

**WILKES COUNTY**


ASPHALT SURFACE TREATMENT

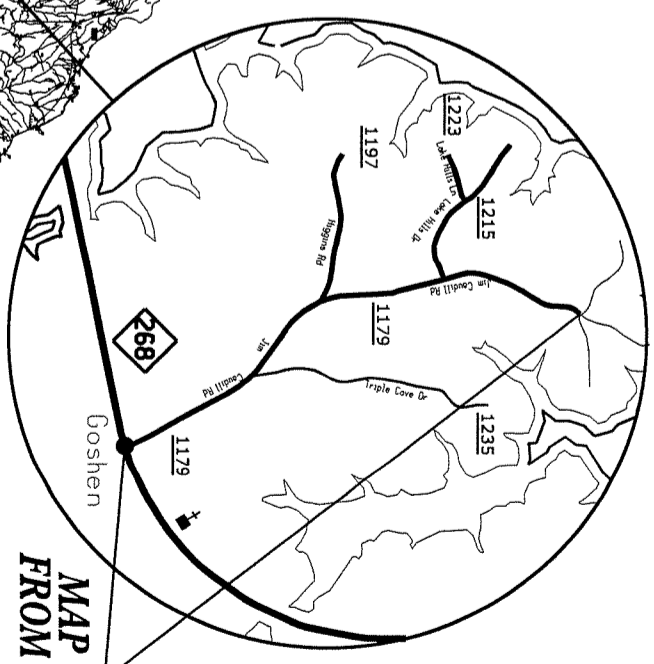


MAP #168 SR 1179  
FROM NC 268 TO EOM

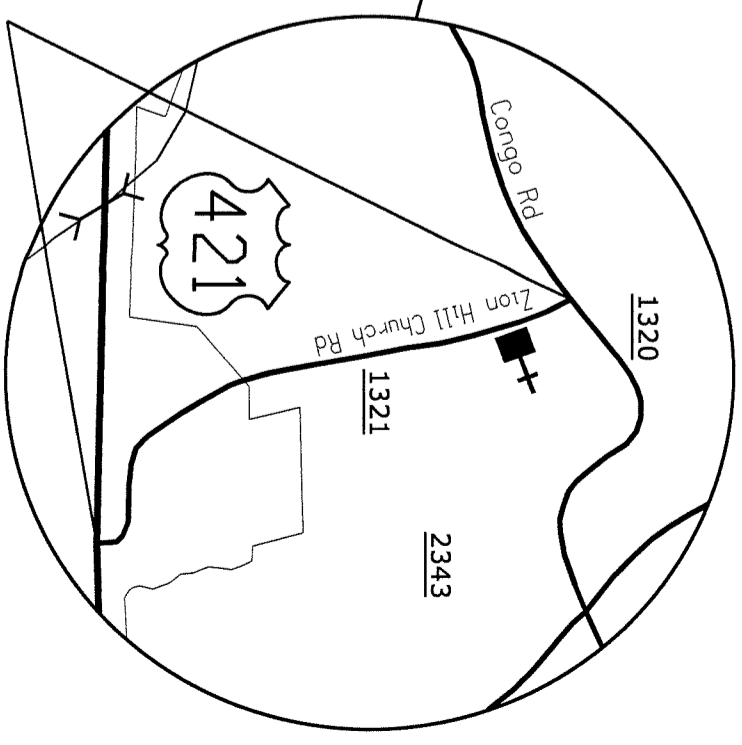

MAP #163 SR 1321  
FROM SR 1320 TO US 421

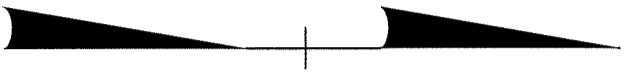


TYPICAL SECTION NO. 1

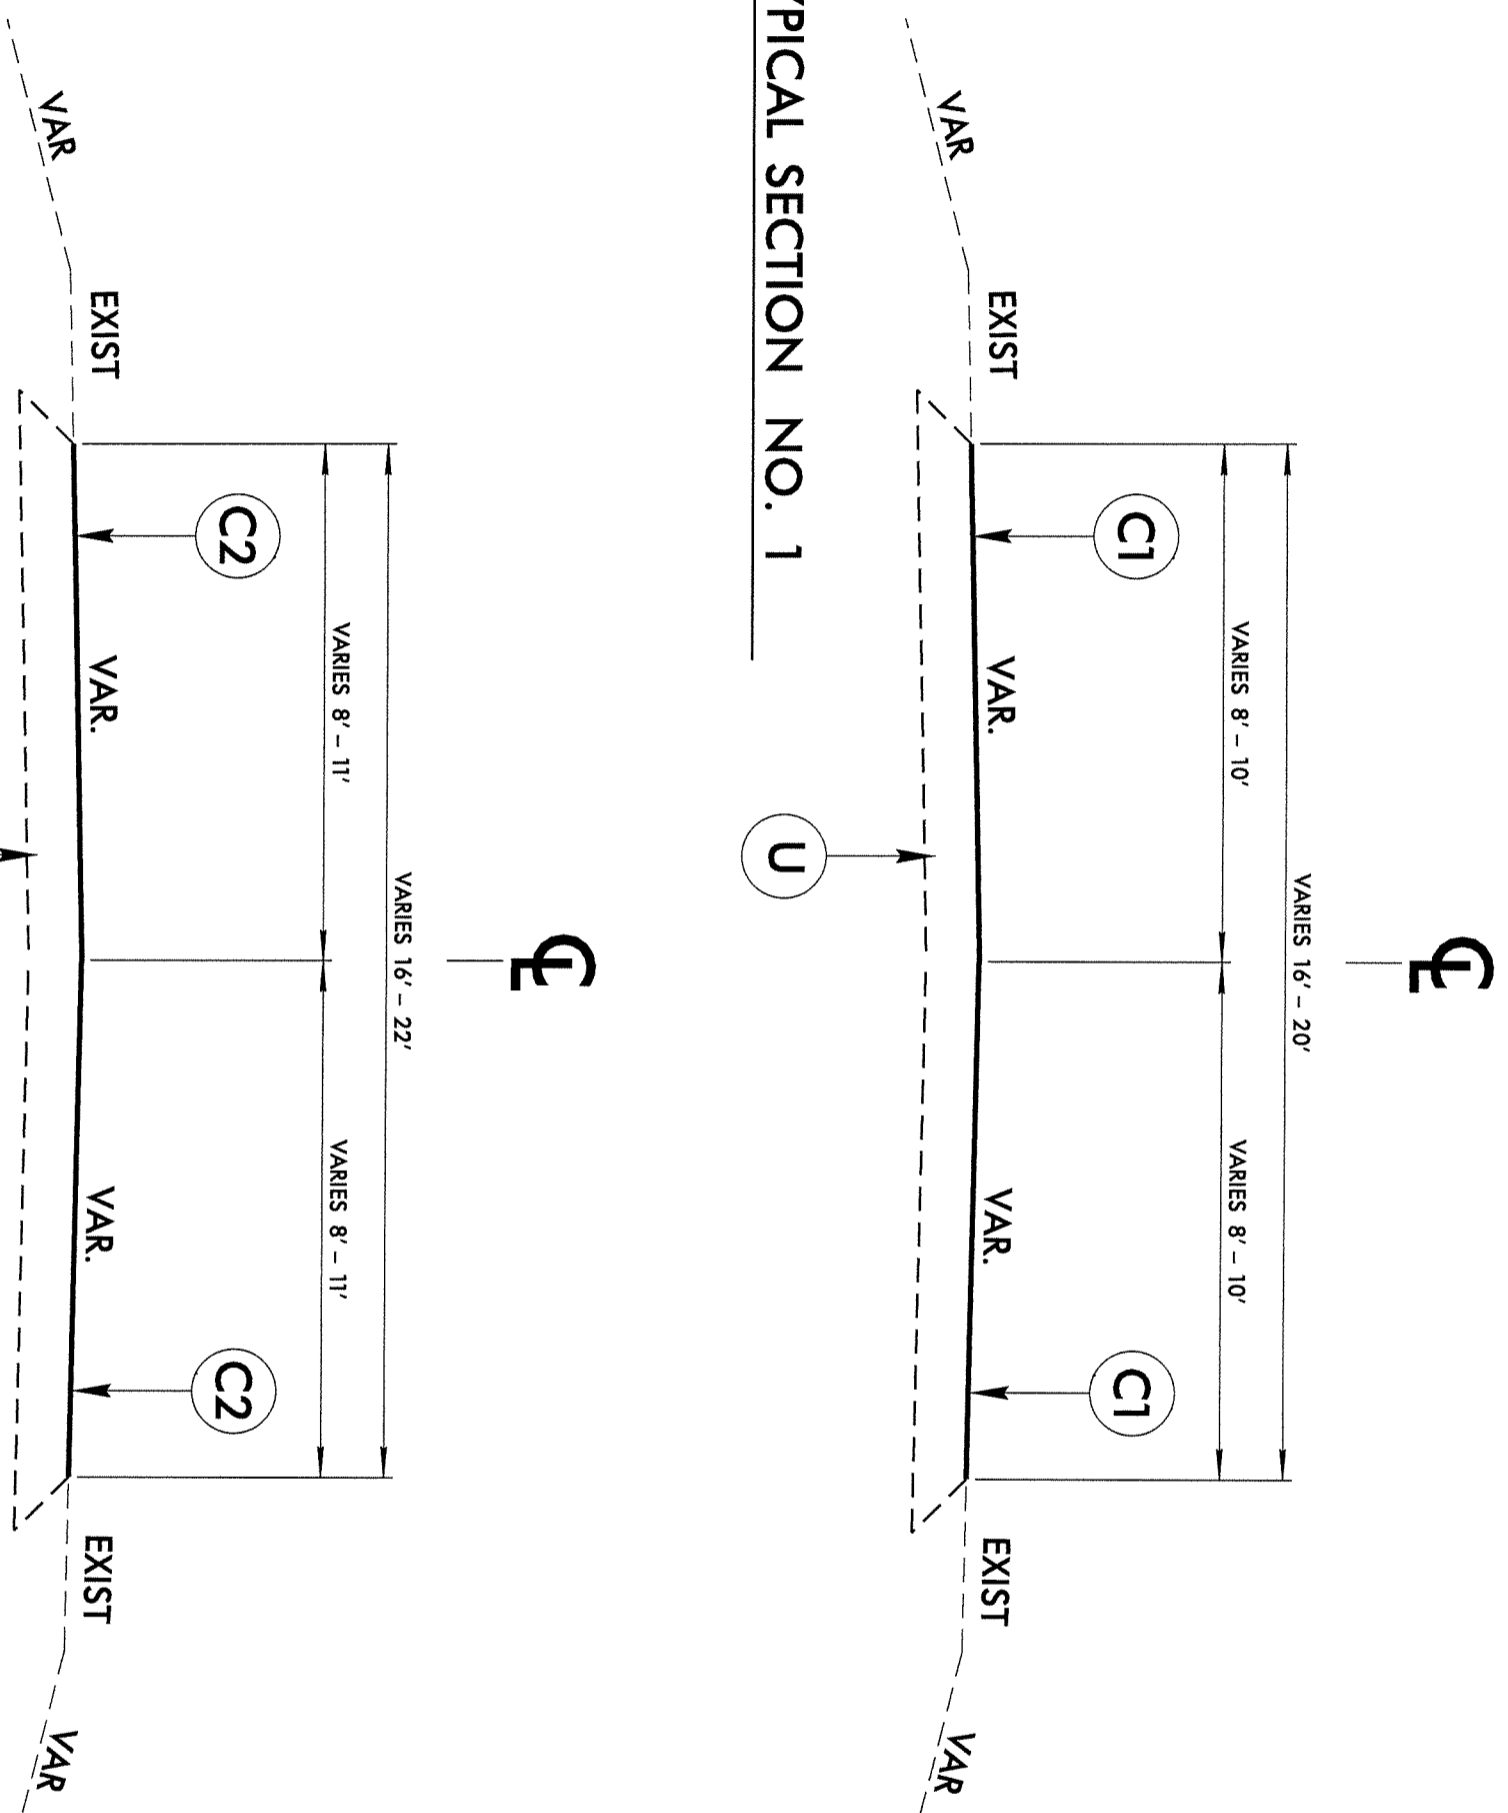

PAVEMENT SCHEDULE

C1	PROP. ASPHALT SURFACE TREATMENT, SPLIT SEAL
C2	PROP. ASPHALT SURFACE TREATMENT, TRIPLE SEAL
C4	PROP. ASPHALT SURFACE TREATMENT, TRIPLE SEAL (LIGHTWEIGHT AGGREGATE)
U	EXISTING PAVEMENT

TYPICAL SECTION NO. 2

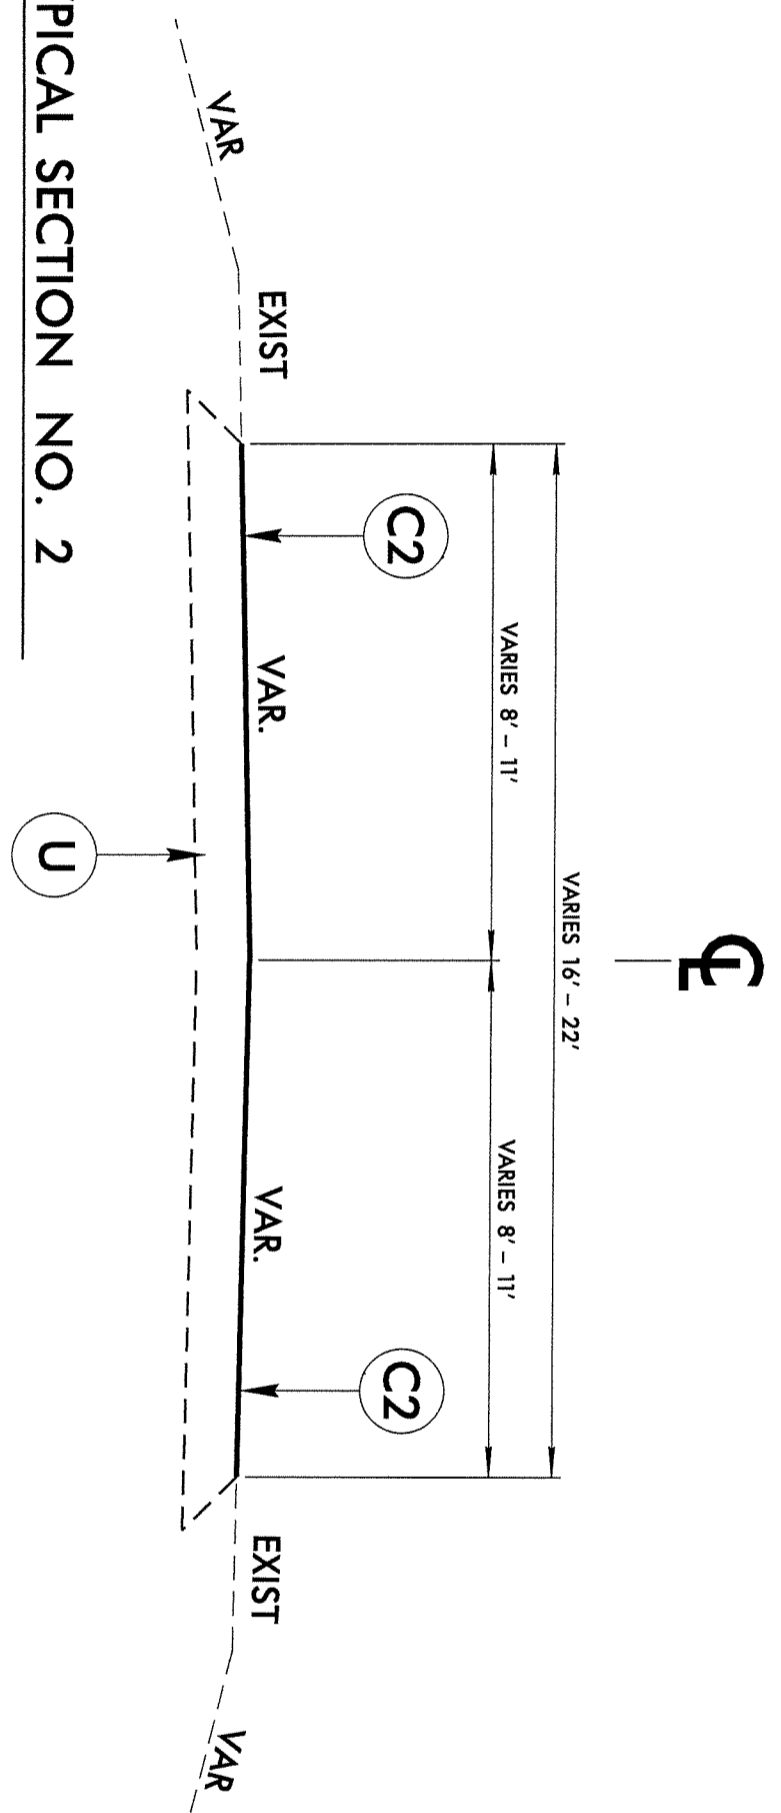

WILKES COUNTY  
ASPHALT SURFACE TREATMENT  
RESURFACING

DIVISION II

REVISIONS	INT.	DATE




SCALE: N/A DATE: 3/2012

PREPARED BY: J. L. LAWS

REVIEWED BY:

N.C. DEPARTMENT OF TRANSPORTATION  
DIVISION of HIGHWAYS  
DIVISION ELEVEN

TYPICAL SECTION NO. 4

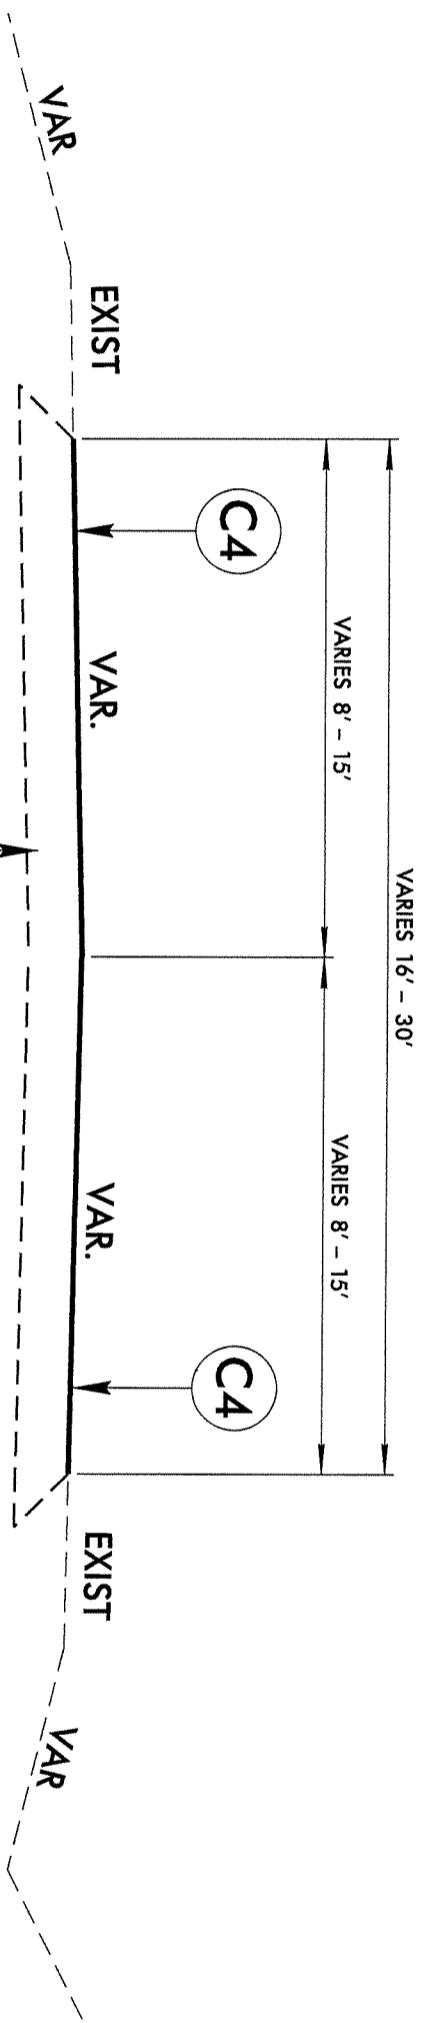


PAVEMENT SCHEDULE	
C1	PROP. ASPHALT SURFACE TREATMENT, SPLIT SEAL
C2	PROP. ASPHALT SURFACE TREATMENT, TRIPLE SEAL
C4	PROP. ASPHALT SURFACE TREATMENT, TRIPLE SEAL (LIGHTWEIGHT ASSEGRATE)
U	EXISTING PAVEMENT

**WILKES COUNTY**  
ASPHALT SURFACE TREATMENT  
RESURFACING

DIVISION II

REVISIONS	INT.	DATE

**N.C. DEPARTMENT of TRANSPORTATION**  
DIVISION of HIGHWAYS  
DIVISION ELEVEN



SCALE: N/A DATE: 3/2012  
 PREPARED BY: J. L. LAWS  
 REVIEWED BY:  
 REVISION BY: