



STATE OF NORTH CAROLINA
DIVISION OF HIGHWAYS

SURRY COUNTY

TYPE OF WORK: ASPHALT RESURFACING,
BRIDGE DECK PRESERVATION, & PAVEMENT MARKINGS

PRIMARY ROUTE

2022

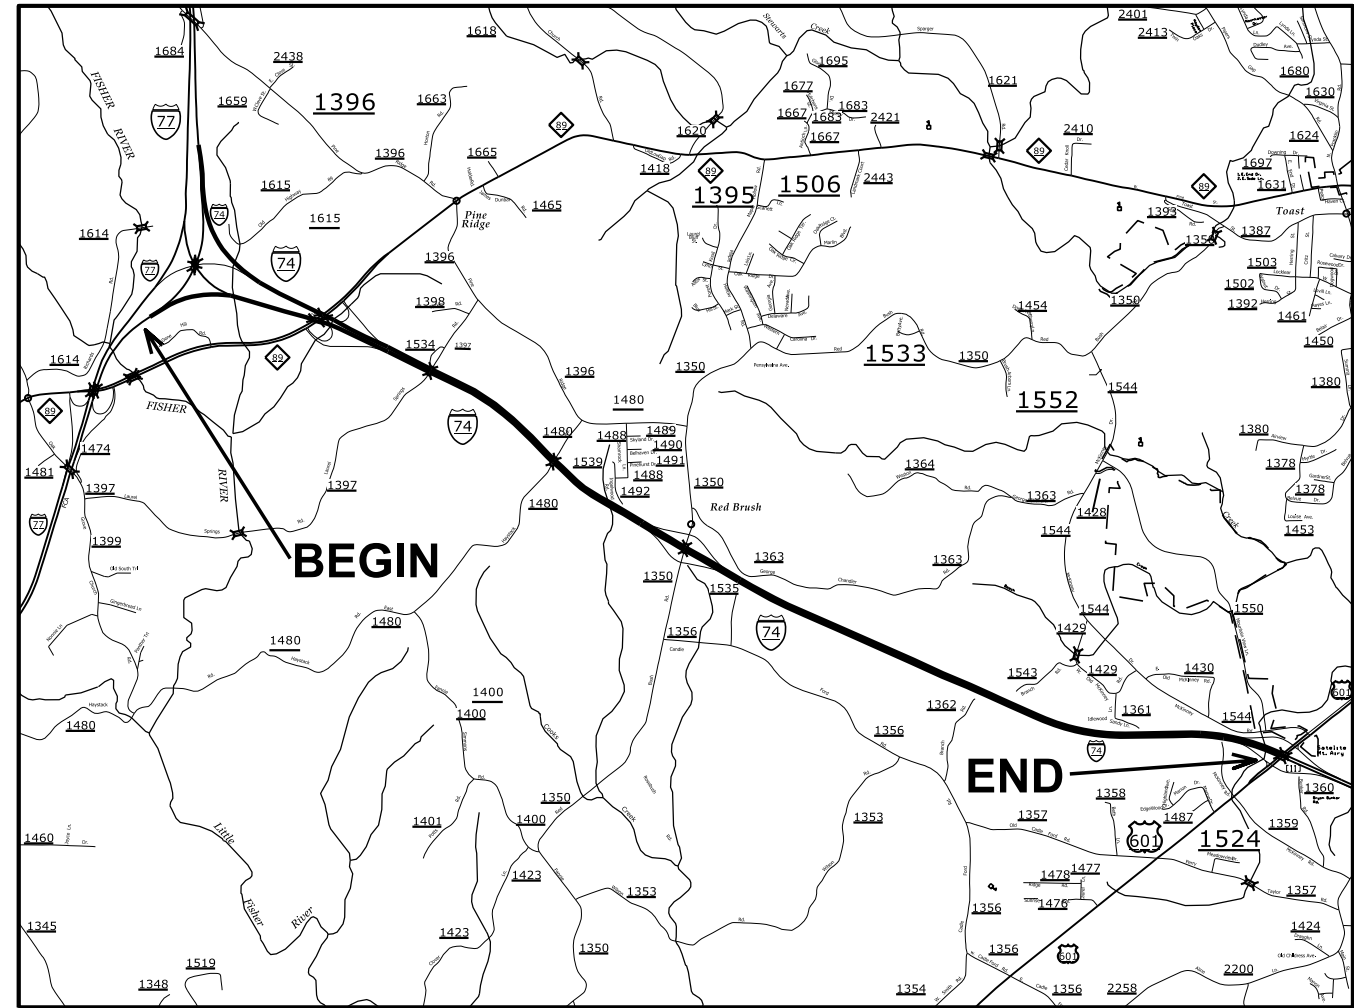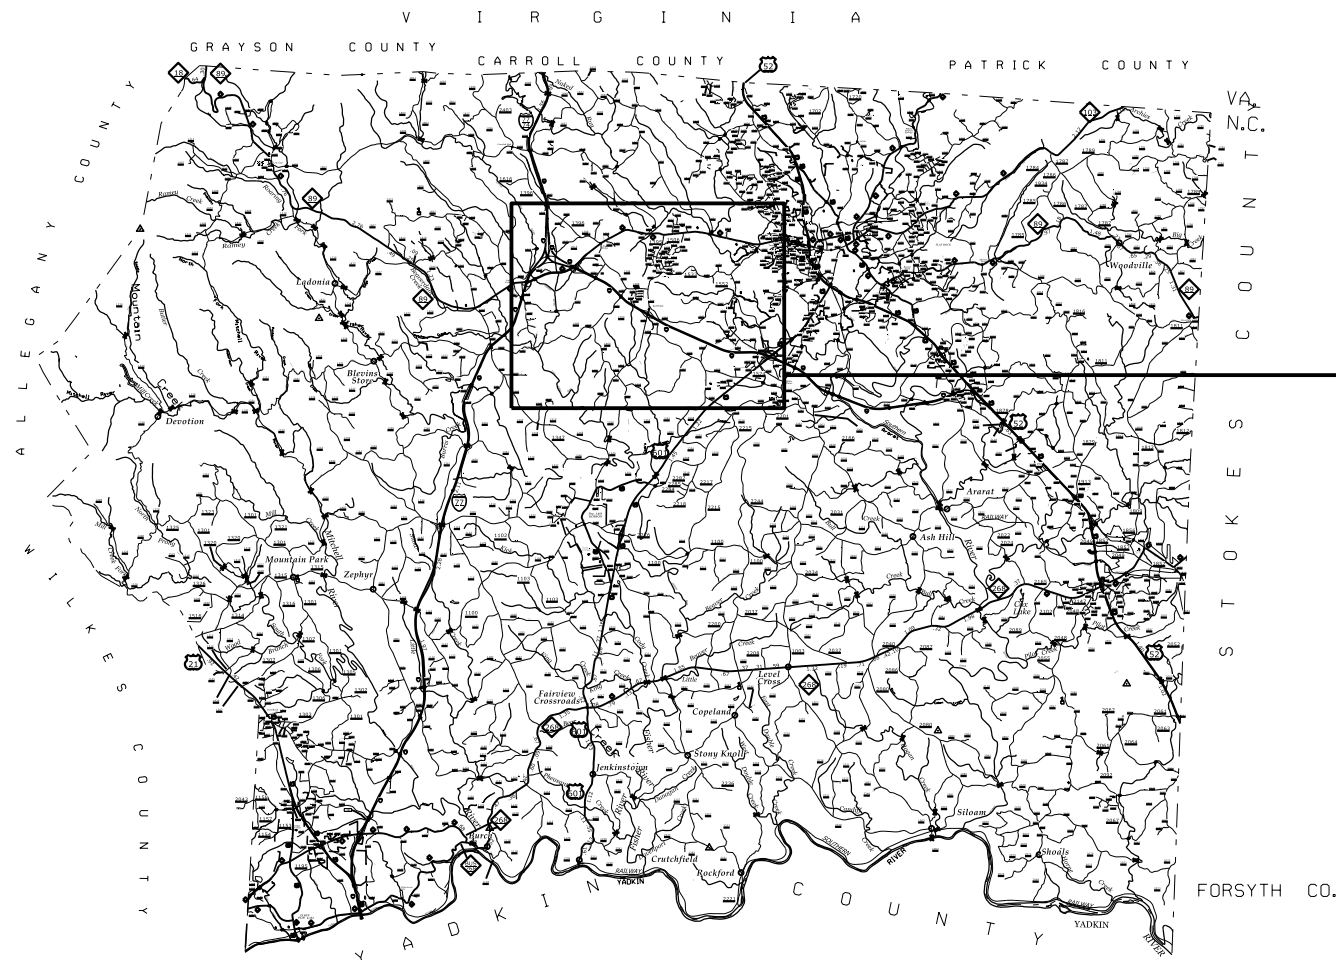


MAP #1

Route = I-74 (5.65 Miles)


Eastbound: Begin at Bridge #354 (over NC 89)
End at Bridge #364 (over US 601)

Westbound: Begin at Bridge #363 (over US 601)
End at Bridge #355 (over NC 89)

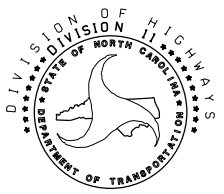

I-5907 I-74 FROM US 601 TO I-77 EAST AND WEST BOUND LANES SURRY COUNTY		
DIVISION 11		
REVISIONS	INT.	DATE
SCALE: N/A		DATE: 05/2022
PREPARED BY: DLH		
REVIEWED BY:		
REVIEWED BY:		

N.C. DEPARTMENT of TRANSPORTATION
DIVISION of HIGHWAYS
DIVISION ELEVEN

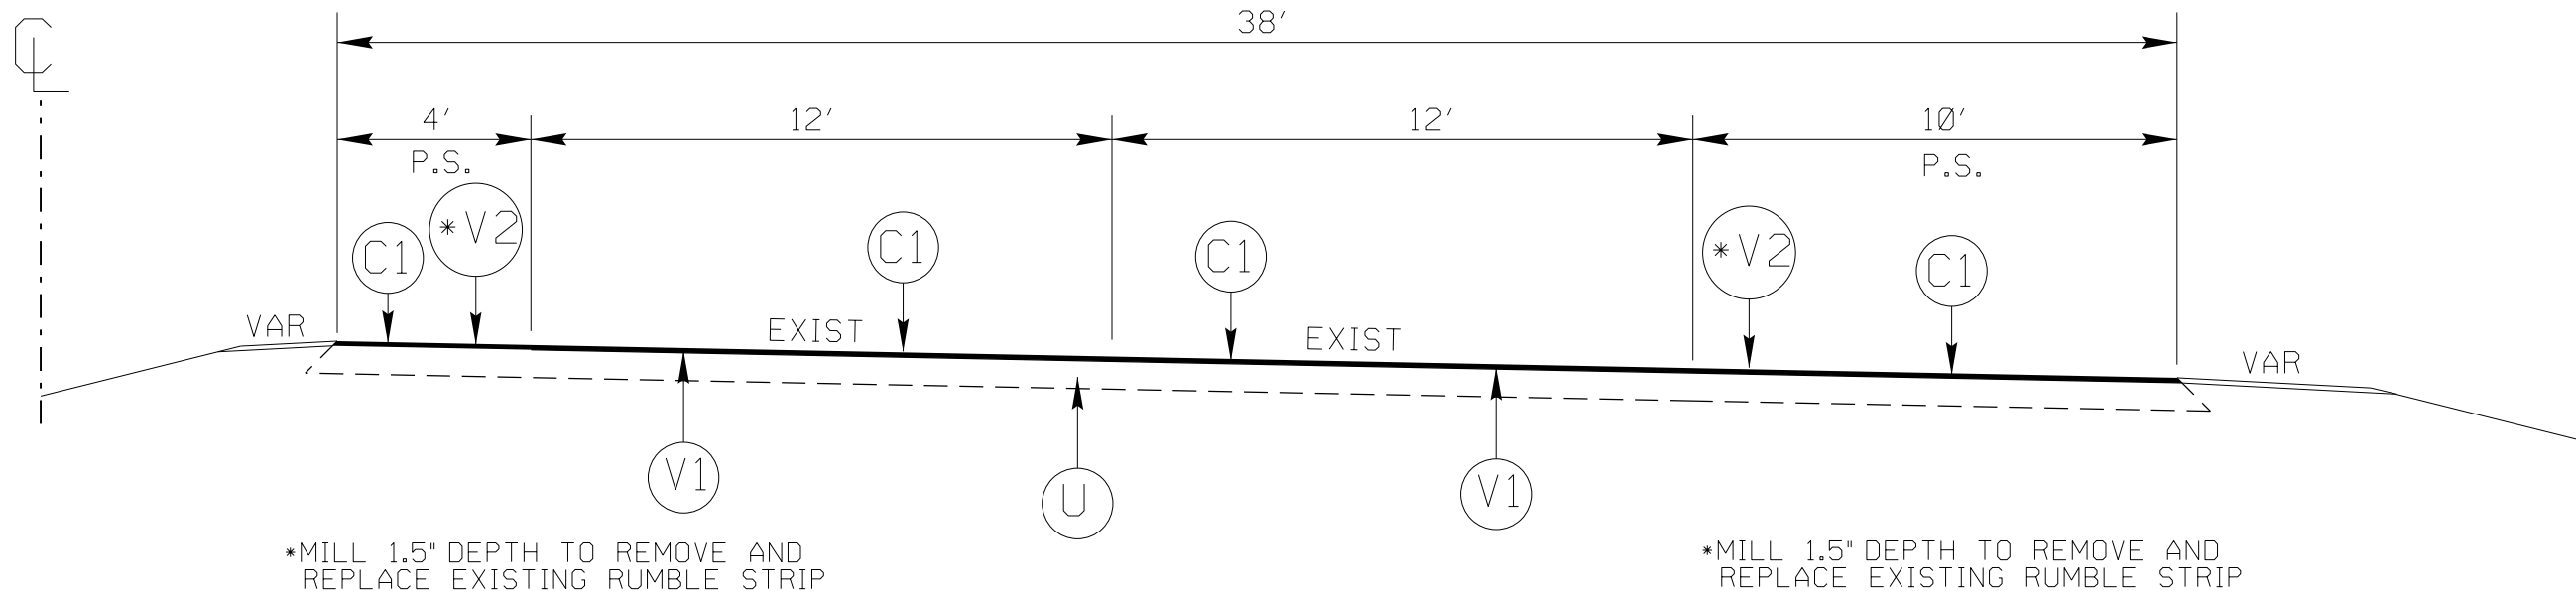


TYPICAL SECTION NO. 1**

I-74 EBL FROM BRIDGE #354 TO BRIDGE #364
 I-74 WBL FROM BRIDGE #363 TO BRIDGE #355

**NOTE
 ALSO INCLUDES RAMPS & LOOPS ON I-74 AT
 NC 89, SR 1350 AND US 601 WITHIN PROJECT LIMITS

PAVEMENT SCHEDULE	
C1	PROP. APPROX. 1½" ASPHALT CONCRETE SURFACE COURSE, TYPE S9.5C, AT AN AVERAGE RATE OF 168 LBS. PER SQ. YD. (MILL AND FILL)
U	EXISTING PAVEMENT
V1	MILLING OF EXISTING ASPHALT PAVEMENT AT DEPTH OF 1½"
V2	MILLED RUMBLE STRIPS

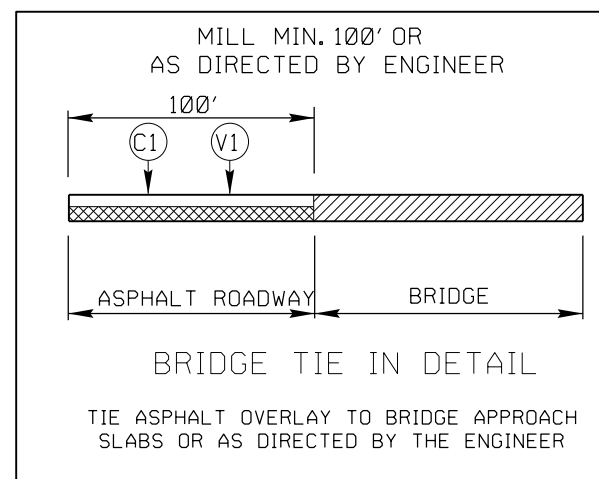

I-5907 I-74 FROM US 601 TO I-77 EAST AND WEST BOUND LANES SURRY COUNTY		
DIVISION 11		
REVISIONS	INIT.	DATE
N.C. DEPARTMENT of TRANSPORTATION DIVISION of HIGHWAYS DIVISION ELEVEN		SCALE: N/A DATE: 05/2022 PREPARED BY: DLH REVIEWED BY: REVIEWED BY: