
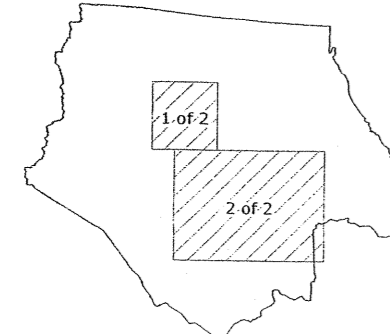


PROJECT NO.	SHEET NO.	TOTAL NO.
11C.005135, 11C.005138		

SUMMARY OF QUANTITIES

PROJECT NO	COUNTY	MAP NO	ROUTE	DESCRIPTION	TYP NO	LANES	LANE TYPE	LENGTH MI	WIDTH FT	INCIDENTAL STONE BASE TONS	ASPHALT SURFACE TREATMENT, TRIPLE SEAL SY	EMULSION FOR ASPHALT SURFACE TREATMENT GAL	BLOTTING SAND TON	4413000000-E WORK ZONE ADVANCE/GENERAL WARNING SIGNING SF	4457000000-N TEMPORARY TRAFFIC CONTROL LS	4810000000-E 4" WHITE PAINT LF	4810000000-E 4" YELLOW PAINT LF
11C.005135	Ashe	1	SR 1187	FROM SR 1161 TO DEAD END	1	2	2WU	0.4	16	10	3,755	2,900	20	56	1		
11C.005138	Ashe	2	SR 1111	FROM SR 1112 FOR 1.40 MILES	1	2	2WU	1.4	18	15	14,784	11,300	75	136	*	30,128	29,568
GRAND TOTAL								1.8		25	18,539	14,200	95	192	1	30,128	29,568

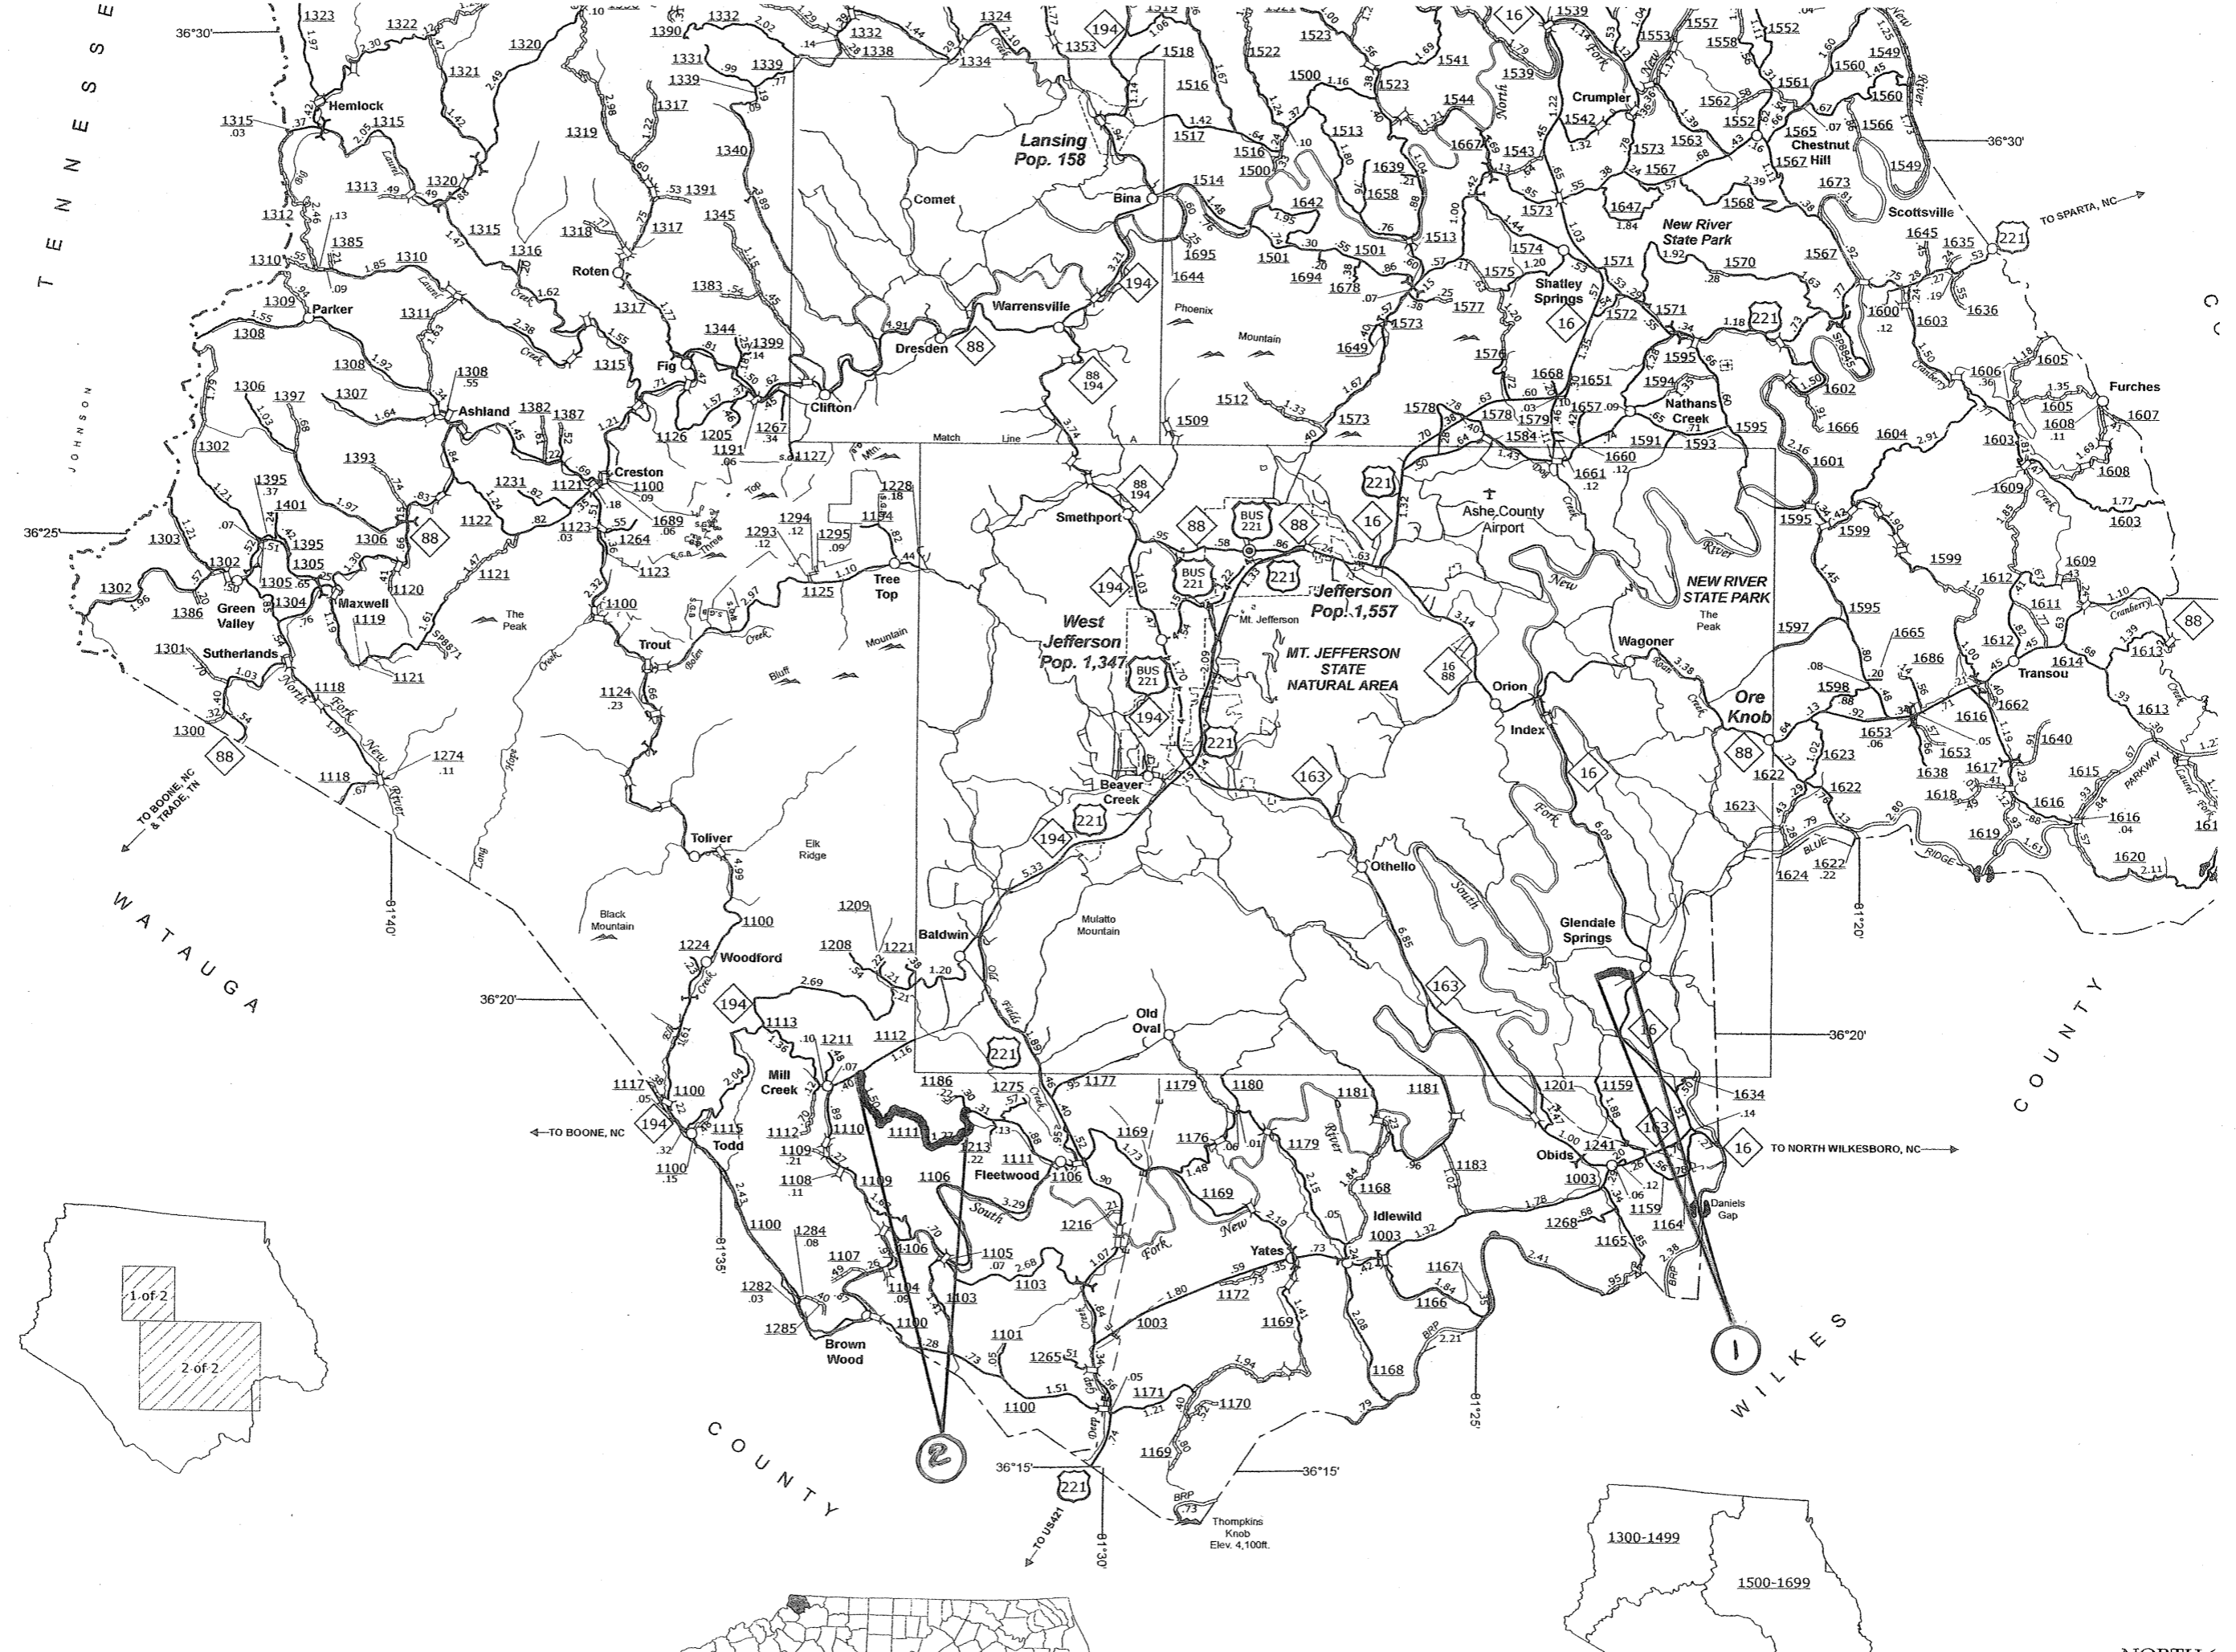

1300-1499
1500-1699