


Vicinity Map

WBS Elements: 11C.006024 & 11C.006054
Avery County

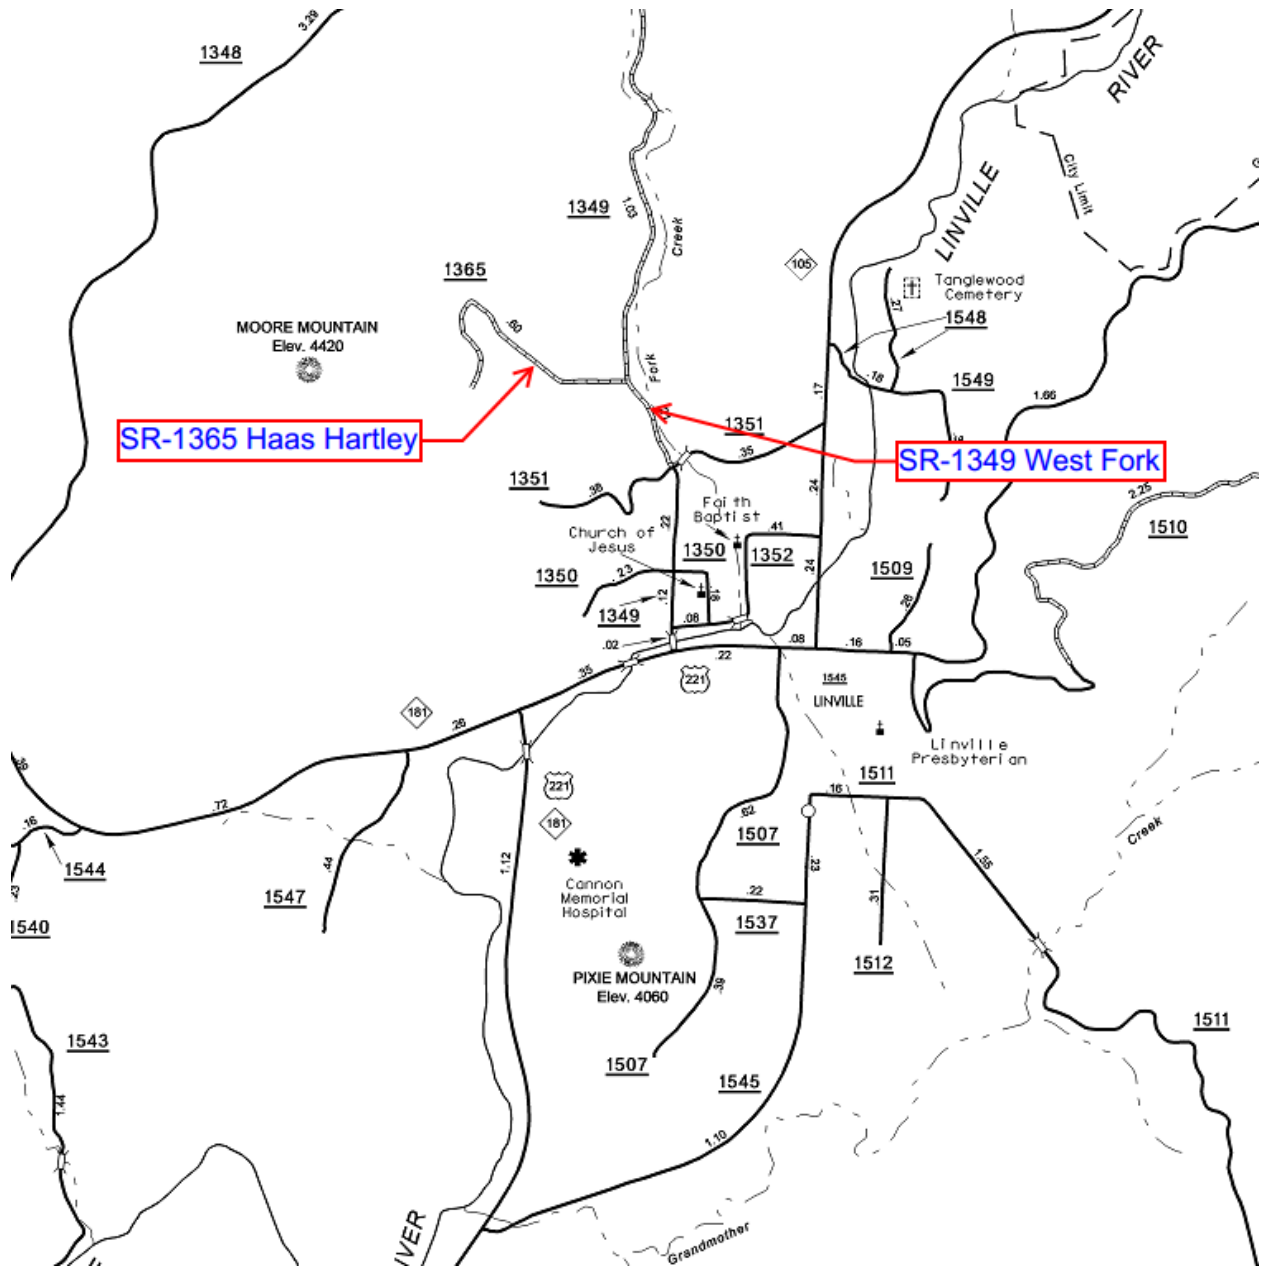


6/2/99
24-JUL-2015 09:56
R:\Road_Projcts\Avery\SR1349\WestFork\PlanSheets\distr.ctb typical.dgn

ROAD NAME: SR1349 (WEST FORK ROAD)	
COUNTY: AVERY	
PROJECT (WBS) :	11C.006015 (R/W)
	11C.006024 (CONST.)

DATE: 7/24/15

PROJECT REFERENCE NO.	SHEET NO.
	2
ROADWAY DESIGN ENGINEER	PAVEMENT DESIGN ENGINEER

NOTE-CONSTRUCT EXTRA WIDENING IN CURVES AS DIRECTED BY ENGINEER
NOTE: PAVEMENT MARKINGS FOR TWO 9' LANES

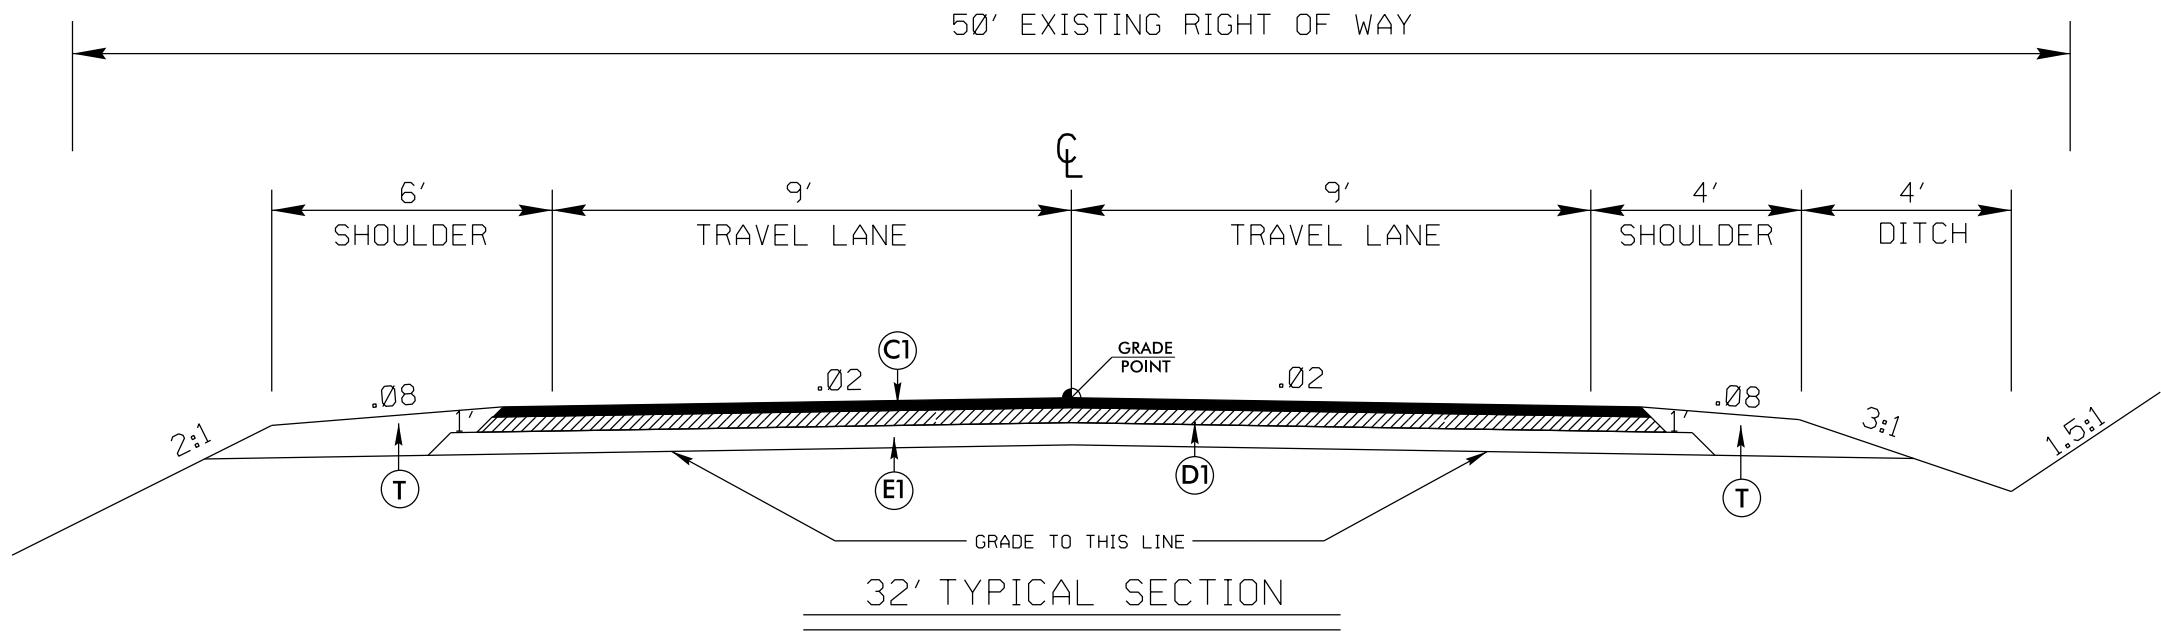

C1	AST
D1	3" ACIC I19.0B PLANT MIX
E1	6" AGGREGATE BASE COURSE
T	SHOULDER MATERIAL

6/2/15

ROAD NAME: SR1365 (HAAS HARTLEY ROAD)


DATE: 7/24/15

PROJECT REFERENCE NO.	SHEET NO.
	2
ROADWAY DESIGN ENGINEER	PAVEMENT DESIGN ENGINEER

COUNTY: AVERY


PROJECT (WBS) :	11C.006015	(R/W)
	11C.006054	(CONST.)

NOTE-CONSTRUCT EXTRA WIDENING IN CURVES AS DIRECTED BY ENGINEER
 NOTE: PAVEMENT MARKINGS FOR TWO 9' LANES

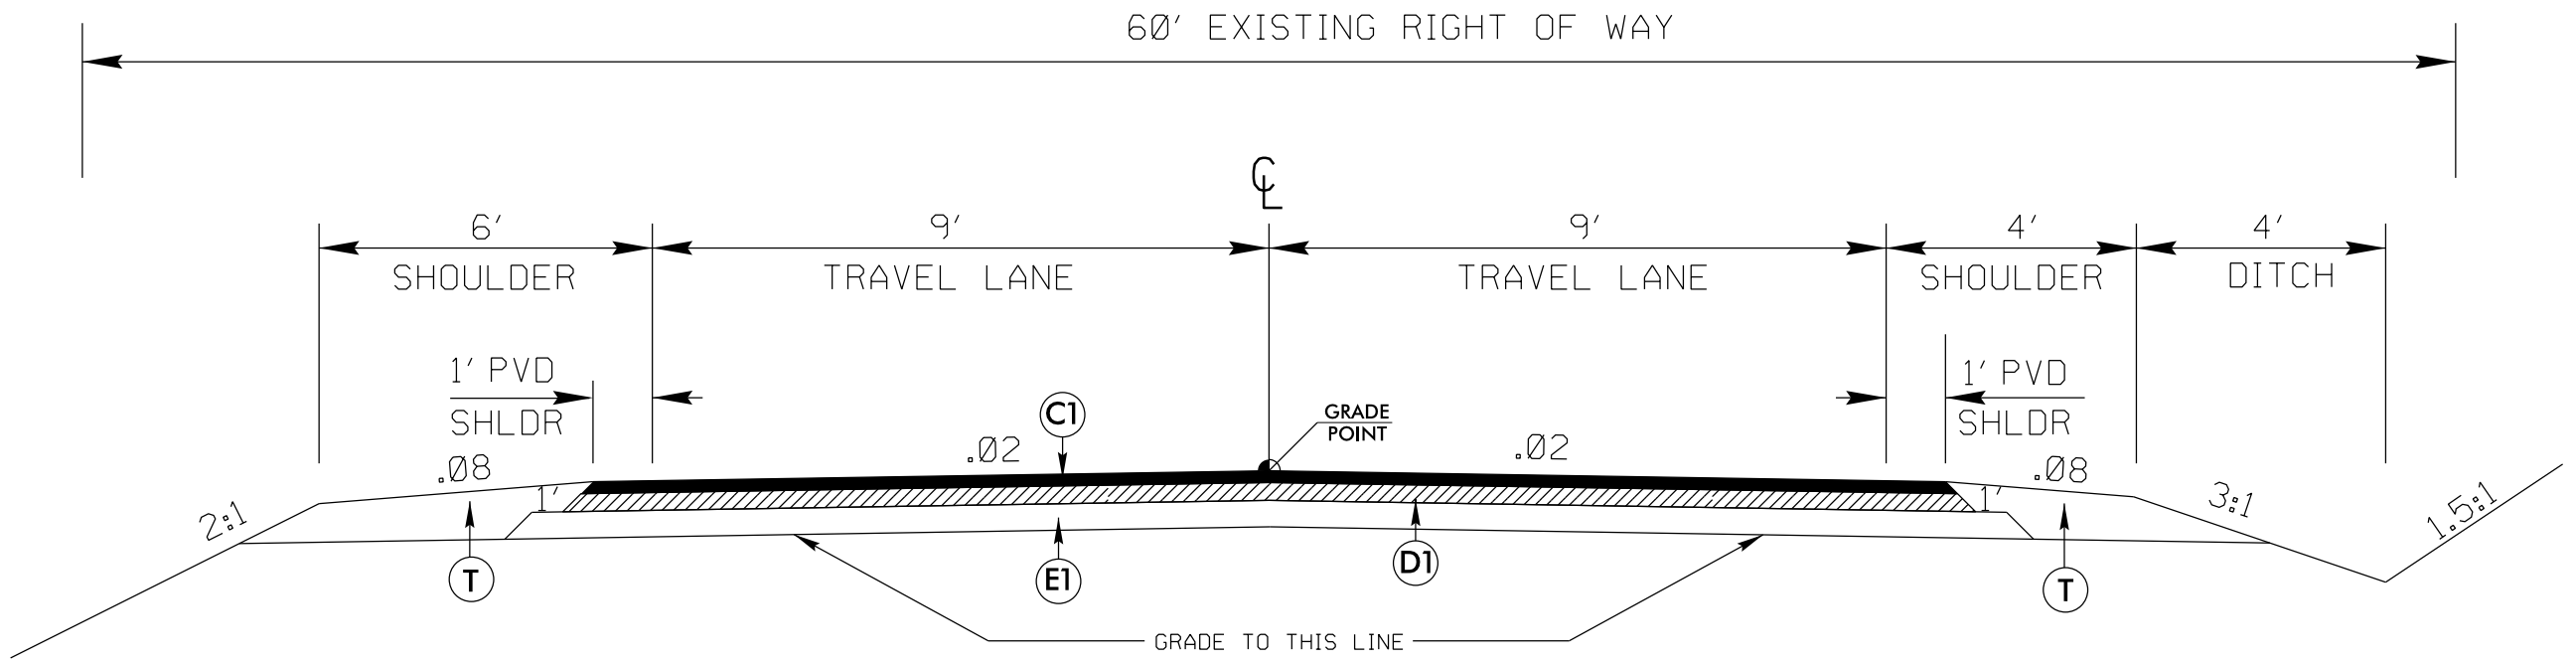

PAVED DITCH DETAIL

32' TYPICAL SECTION

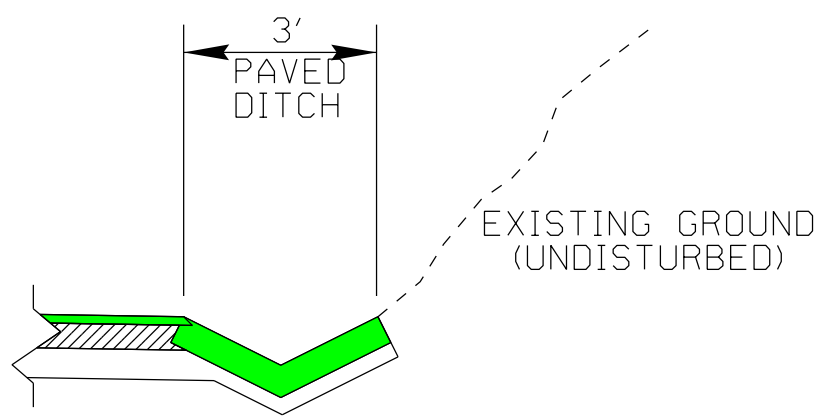

Sta 14+00 to 16+00 LT
 USE 3" SF I19.0B IN PAVED DITCH

C1	AST
D1	3" ACIC I19.0B PLANT MIX
E1	6" AGGREGATE BASE COURSE
T	SHOULDER MATERIAL

24-JUL-2015 09:41
 R:\Road_Proj\Avery\SR1365_Haas_Hartley\District2\typical.dgn
 11/11/15 11:24:11

PROJECT NO.	SHEET NO.	TOTAL NO.
11C.006024, 11C.006054		

SUMMARY OF QUANTITIES

PROJECT NO	COUNTY	MAP NO	ROUTE	DESCRIPTION	TYP NO	LANES	LANE TYPE	LENGTH MI	WIDTH FT	BORROW EXCAVATION CY	AGGREGATE BASE COURSE TONS	CONDITIONING EXISTING BASE MSY	INCIDENTAL STONE BASE TONS	SHOULDER RECONSTRUCTION SMI	INTERMEDIATE COURSE, I19.0B TONS	ASPHALT BINDER FOR PLANT MIX TONS	ASPHALT SURFACE TREATMENT, TRIPLE SEAL SY	EMULSION FOR ASPHALT SURFACE TREATMENT GAL	BLOTTING SAND TONS	SEED & MULCHING AC	481000000-E 4" WHITE PAINT LF	481000000-E 4" YELLOW PAINT LF
11C.006024	Avery	1	SR 1349	FROM SR 1350 TO SR 1365	1	2	2WU	0.21	18	42	25	3	25	0.42	424	20	2,418	1,890	10	0.20	4,500	4,500
TOTAL FOR PROJ NO. 11C.006024							0.21			42	25	3	25	0.42	424	20	2,418	1,890	10	0.20	4,500	4,500
11C.006054	Avery	2	SR 1365	FROM SR 1349 TO EOM	1	2	2WU	0.63	18	126	25	4	75	1.26	1,203	58	7,000	5,460	15	0.60		
TOTAL FOR PROJ NO. 11C.006054							0.63			126	25	4	75	1.26	1,203	58	7,000	5,460	15	0.60		
GRAND TOTAL							0.84			168	50	7	100	1.68	1,627	78	9,418	7,350	25	0.80	4,500	4,500