


ROAD NAME: SR1512 ARCHIE CARROLL RD

DATE:

COUNTY: WATAUGA

PROJECT (WBS): (R/W)
(CONST)

NOTE-CONSTRUCT EXTRA WIDENING IN CURVES AS DIRECTED BY ENGINEER

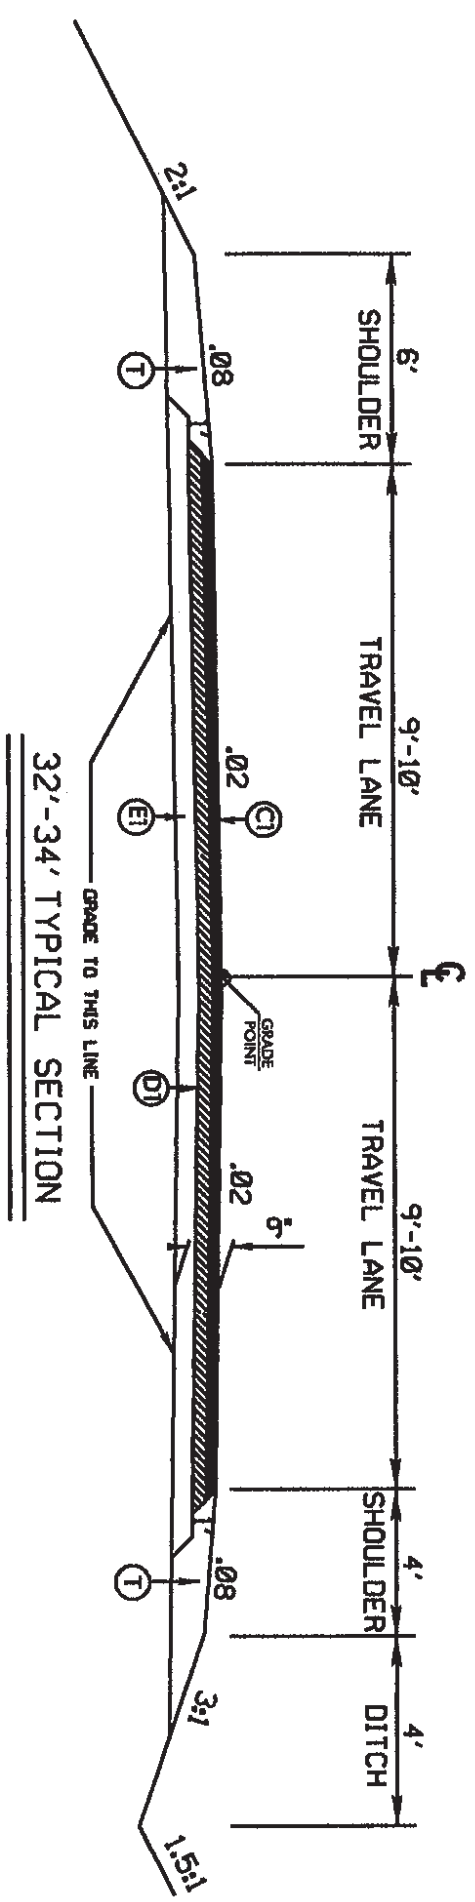

C1	Asphalt Surface Treatment
D1	3.0" ACIC I 19.0 "B" Plant Mix
E1	Existing Stone Base
T	Shoulder Material


ROAD NAME: SR1328 BROOKSHIRE RD

DATE:

COUNTY: WATAUGA

PROJECT (WBS): (R/W) (CONST)

NOTE-CONSTRUCT EXTRA WIDENING IN CURVES AS DIRECTED BY ENGINEER

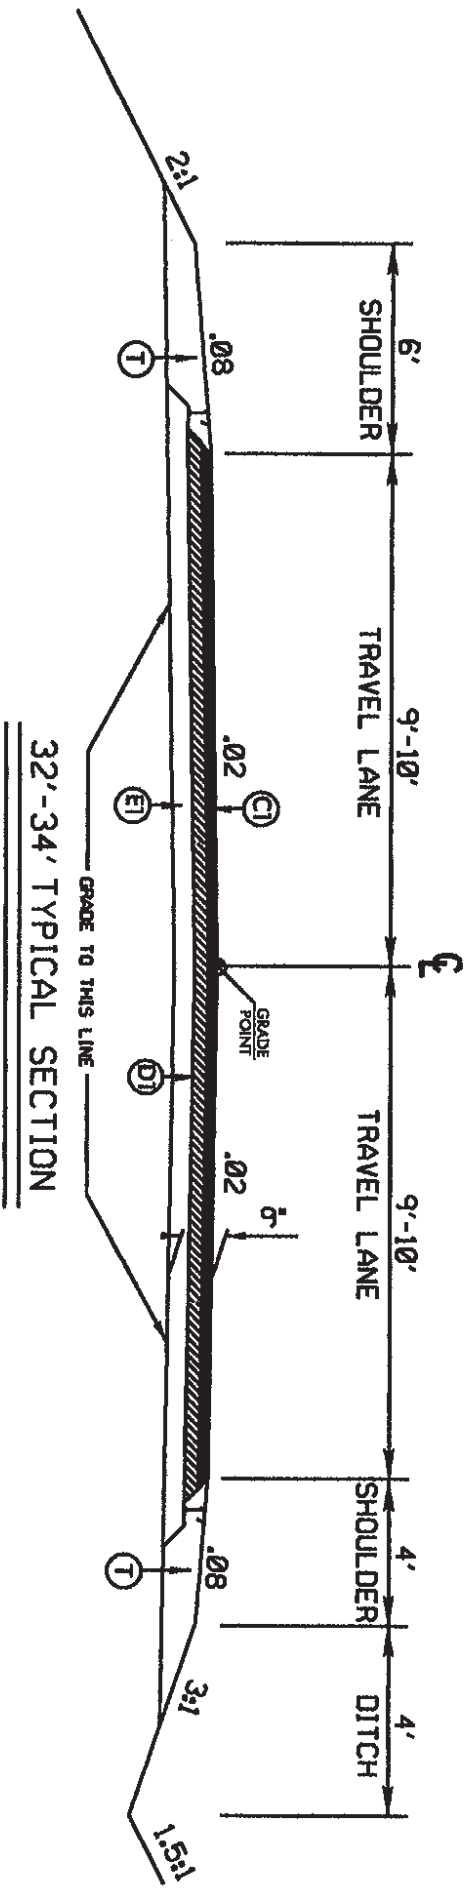

C1	Asphalt Surface Treatment
D1	3.0" ACIC I 19.0 "B" Plant Mix
E1	Existing Stone Base
T	Shoulder Material