



STATE OF NORTH CAROLINA
DEPARTMENT OF TRANSPORTATION

ROY COOPER
GOVERNOR

J.R. "JOEY" HOPKINS
SECRETARY

December 3, 2024

Contract No.: DL00341
WBS No.: 2025CPT.12.04.10361, Etc.
TIP No.: None
F.A. No.: State Funded
County: Gaston
Description: Milling, Resurfacing & Pavement Markings
Let Date: December 10, 2024

RE: Addendum #1 to Contract DL00341

To Whom It May Concern:

Reference is made to the project plans furnished to you on this project.

The following revisions have been made to the plans:

Page No.	Revision
19	Typical Intersection Paving Detail has been added.


Please add the above listed page(s) to the project plans.

If you have any questions please contact Greg Brittain at (980) 552-4222.

Sincerely,

Mark E. Stafford, P.E.
Division Engineer

MES/ghb

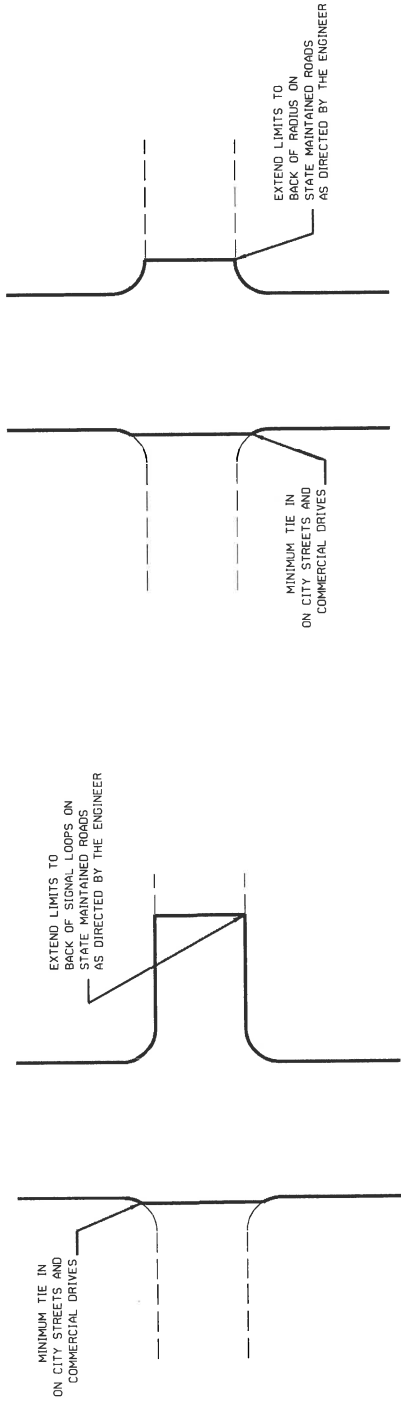

TYPICAL DETAIL OF PROJECT LIMITS AT
SIGNALIZED Y LINES

TYPICAL DETAIL OF PROJECT LIMITS AT
UNSIGNALIZED Y LINES

ADDITIONAL INTERSECTIONS (NON-TYPICAL)		
Extend paving limits to back of radius or loop on the following intersections:		
MAP#	STREET NAME	COMMENTS
1	INGLES DRIVEWAY ENTRANCE	BACK OF SIGNAL LOOP
1	N. WALNUT ST.	BACK OF SIGNAL LOOP
1	N. HOFFMAN ST. (Northside)	BACK OF SIGNAL LOOP
1	N. HOFFMAN ST. (Southside)	BACK OF SIGNAL LOOP
1	N. OAKLAND ST. (Northside)	BACK OF SIGNAL LOOP
1	N. OAKLAND ST. (Southside)	BACK OF SIGNAL LOOP
1	N. HOLLAND ST. (Northside)	BACK OF SIGNAL LOOP
1	N. HOLLAND ST. (Southside)	BACK OF SIGNAL LOOP
1	N. GASTON ST. (Northside)	BACK OF SIGNAL LOOP
1	N. GASTON ST. (Southside)	BACK OF SIGNAL LOOP
1	N. COLLEGE ST. (Northside)	BACK OF SIGNAL LOOP
1	N. COLLEGE ST. (Southside)	BACK OF SIGNAL LOOP
1	NC 275	BACK OF SIGNAL LOOP
1	N. DAVIS ST.	BACK OF SIGNAL LOOP
4	SR 2445 KENDRICK RD	BACK OF SIGNAL LOOP