

44601.13

CONTRACT: 11875413



STATE OF NORTH CAROLINA
DIVISION OF HIGHWAYS

BUNCOMBE COUNTY

LOCATION: I-26 AT EXIT 31B, I-26/240 AT BREVARD RD, AND I-26/240 AT AMBOY RD

TYPE OF WORK: LANDSCAPE MAINTENANCE

STATE	STATE PROJECT REFERENCE NO.	SHEET NO.	TOTAL SHEETS
N.C.	11875413	1	4
STATE PROJ. NO.	F.A. PROJ. NO.	DESCRIPTION	
44601.13		CONST.	

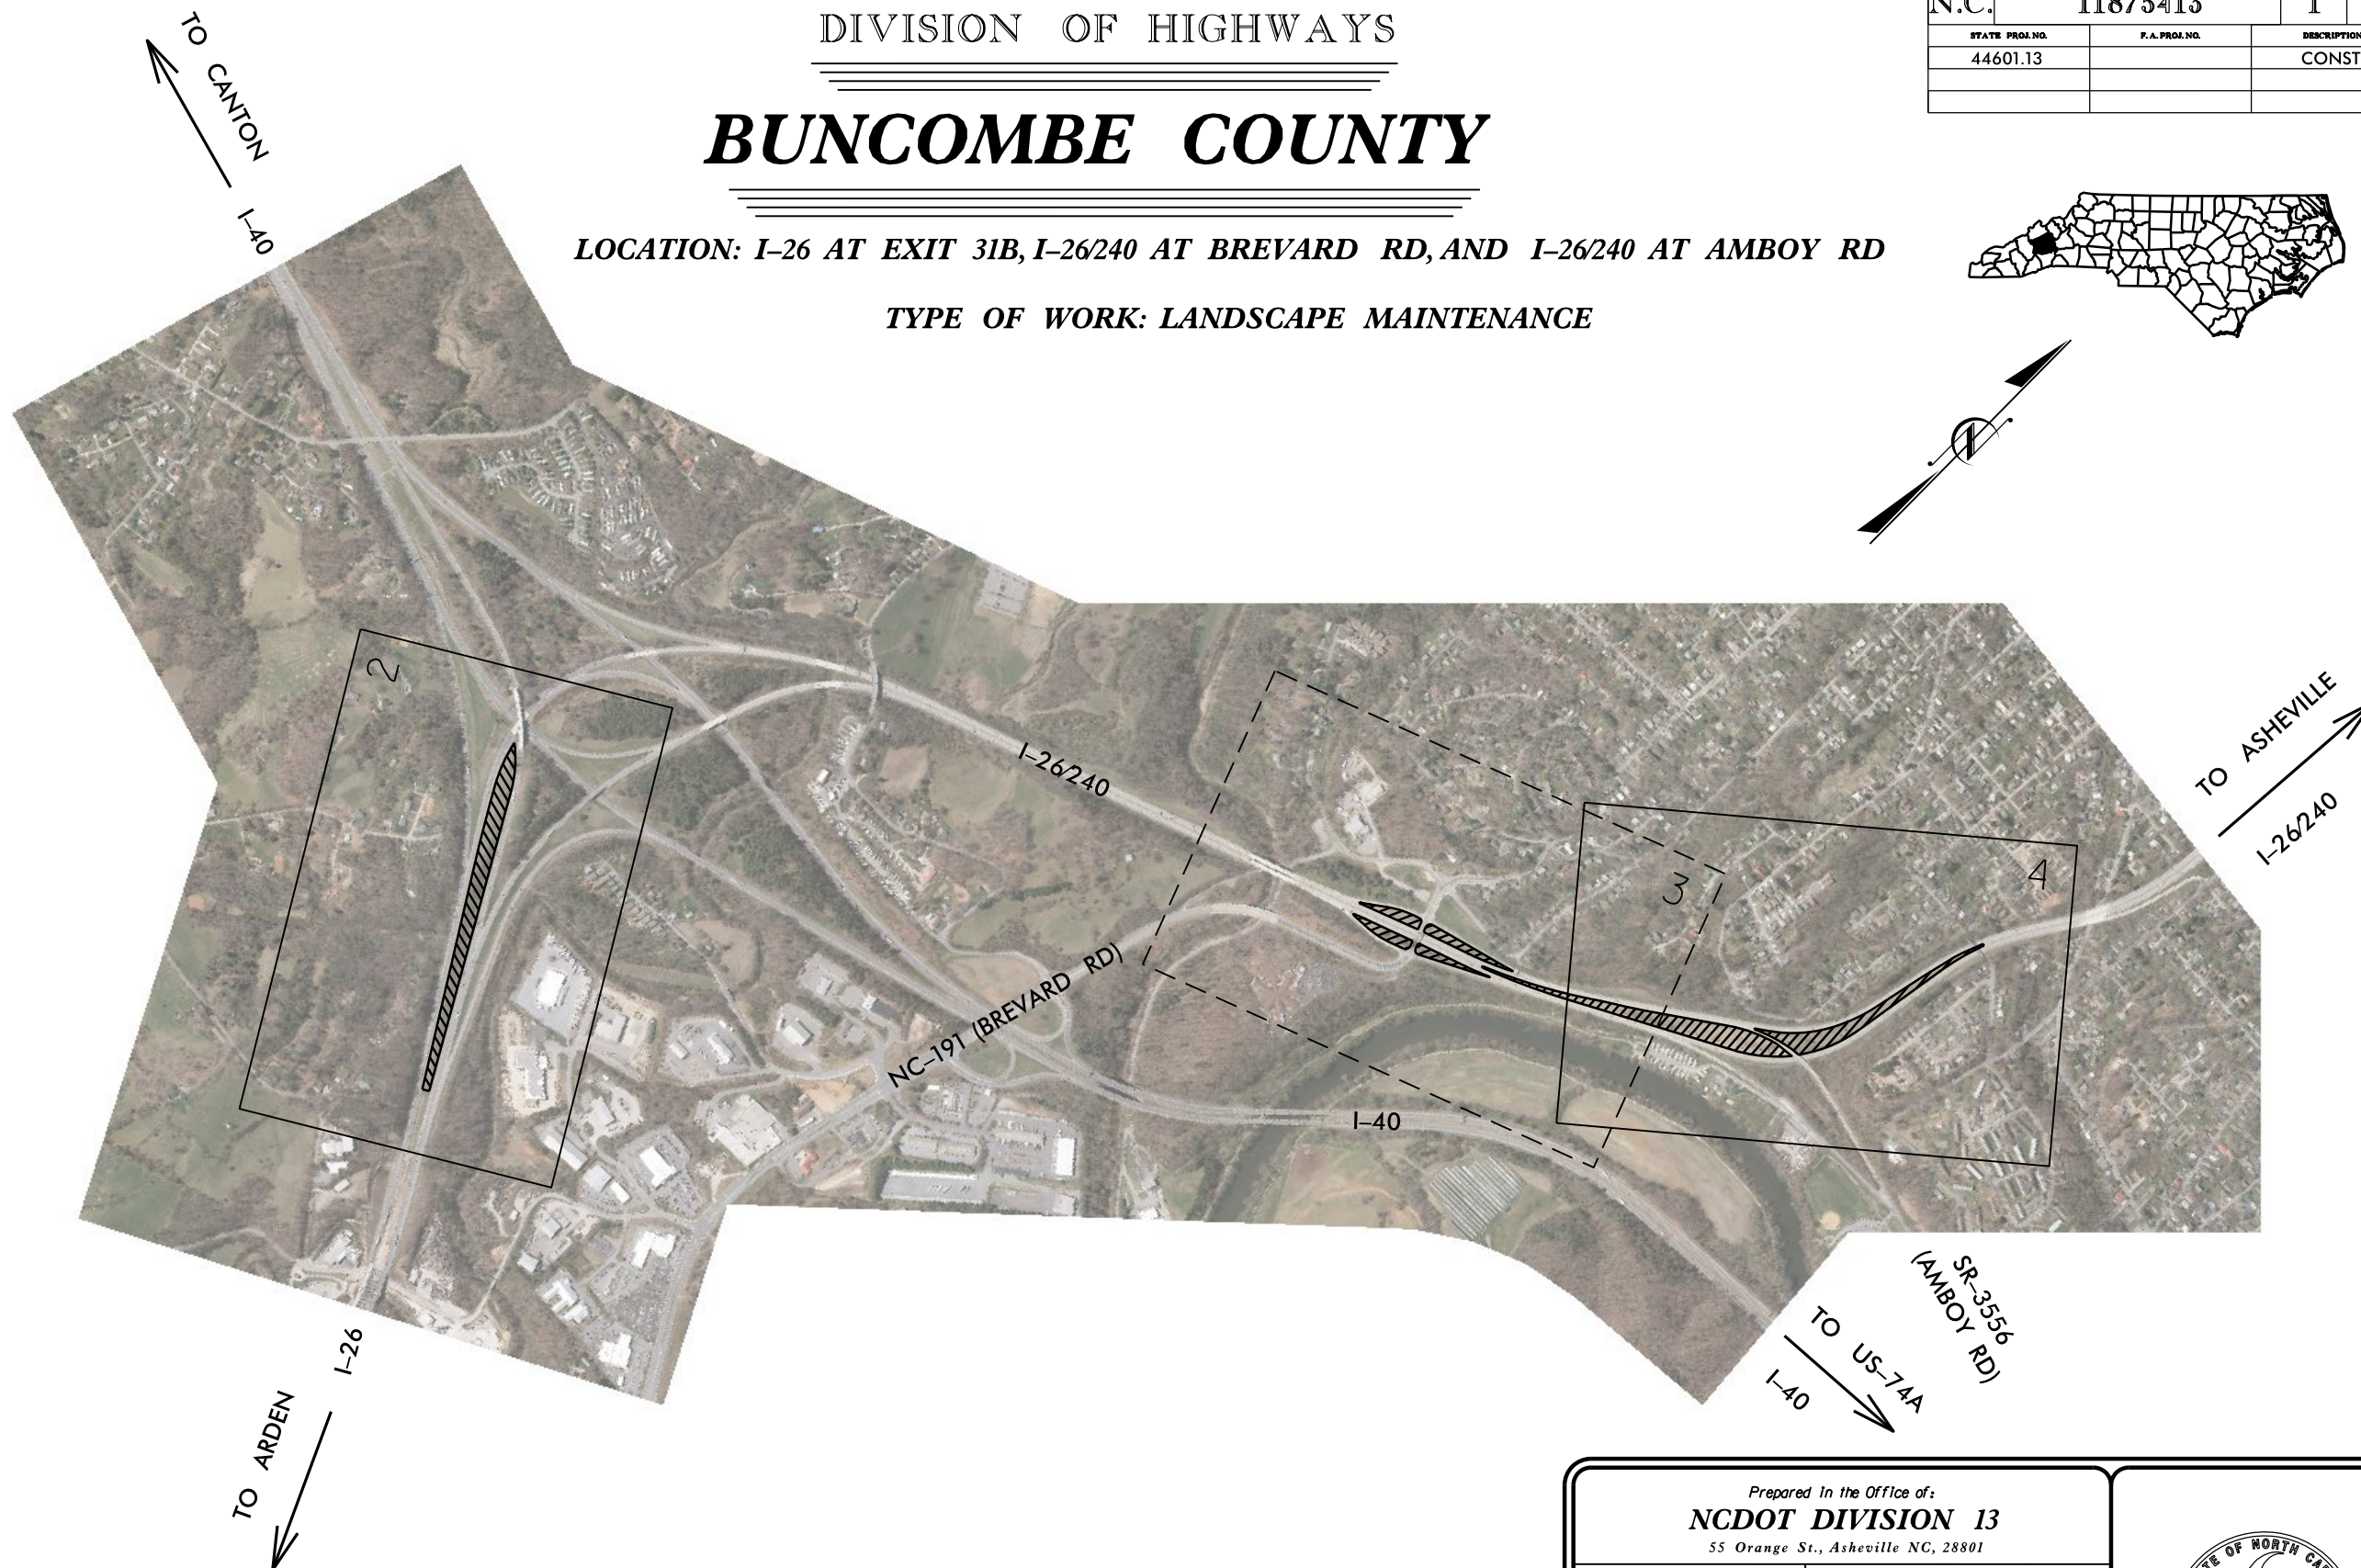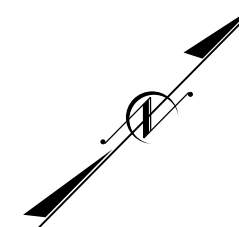

Prepared in the Office of:
NCDOT DIVISION 13
55 Orange St., Asheville NC, 28801


2018 STANDARD SPECIFICATIONS

RIGHT OF WAY DATE:

PROJECT ENGINEER

LETTING DATE:
APRIL 17, 2019

PROJECT DESIGN ENGINEER


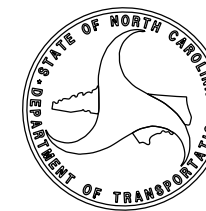


I-26 Median at Exit 31B

	April	May	June	July	August	September	October
Mowing (4-inch Height)	X		X		X		X
Mowing (6-foot Perimeter Only***)		X		X		X	
Pre-emergence Herbicide Treatment	X			X			X
Post-emergence Herbicide Treatment	X	X	X	X	X	X	X
Pruning of Native Grasses	X						
Pruning of Perennials and Daylilies							X

X = Required

*** Around Trees and Plant Bed Areas

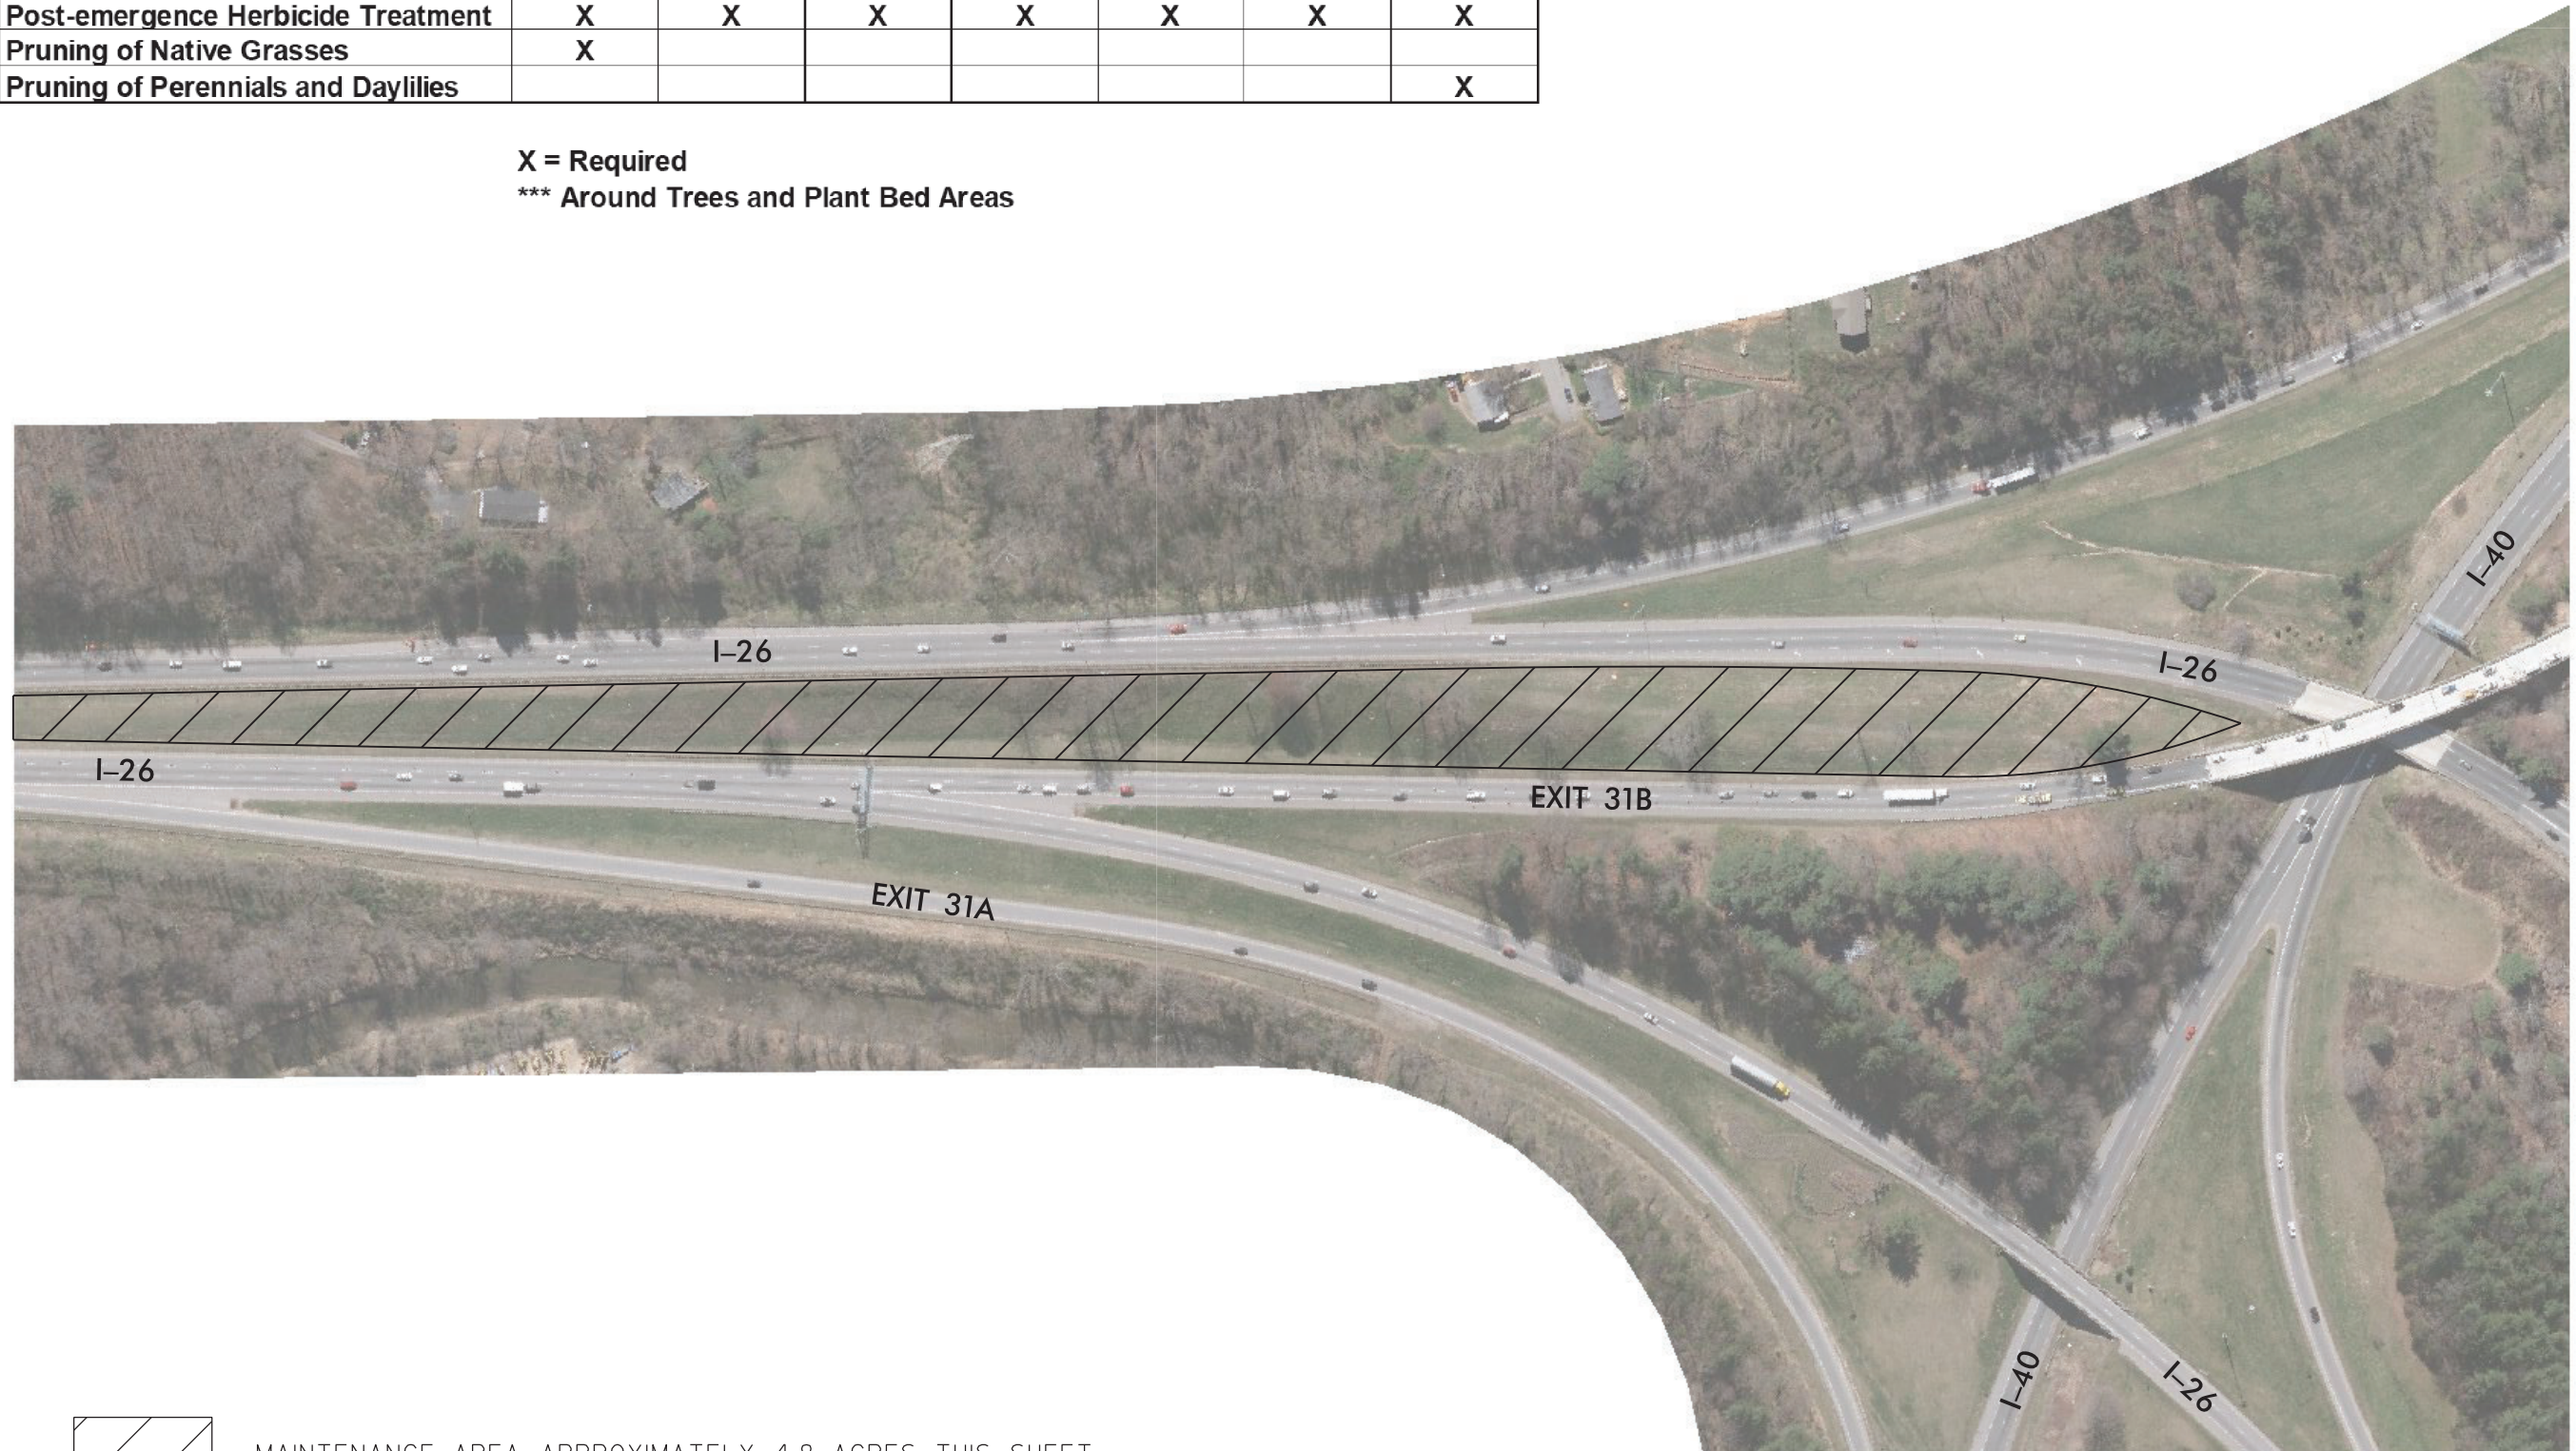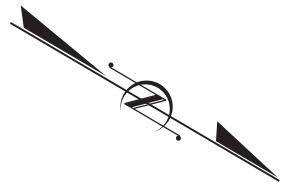


MAINTENANCE AREA APPROXIMATELY 4.8 ACRES THIS SHEET

I-26/240 Brevard Road and I-26/240 Amboy Road Interchanges

	April	May	June	July	August	September	October
Mowing (3-inch Height)	X	X	X	X	X	X	X
Pre-emergence Herbicide Treatment	X			X			X
Post-emergence Herbicide Treatment	X	X	X	X	X	X	X
Pruning of Native Grasses	X						
Pruning of Perennials and Daylilies							X

X = Required


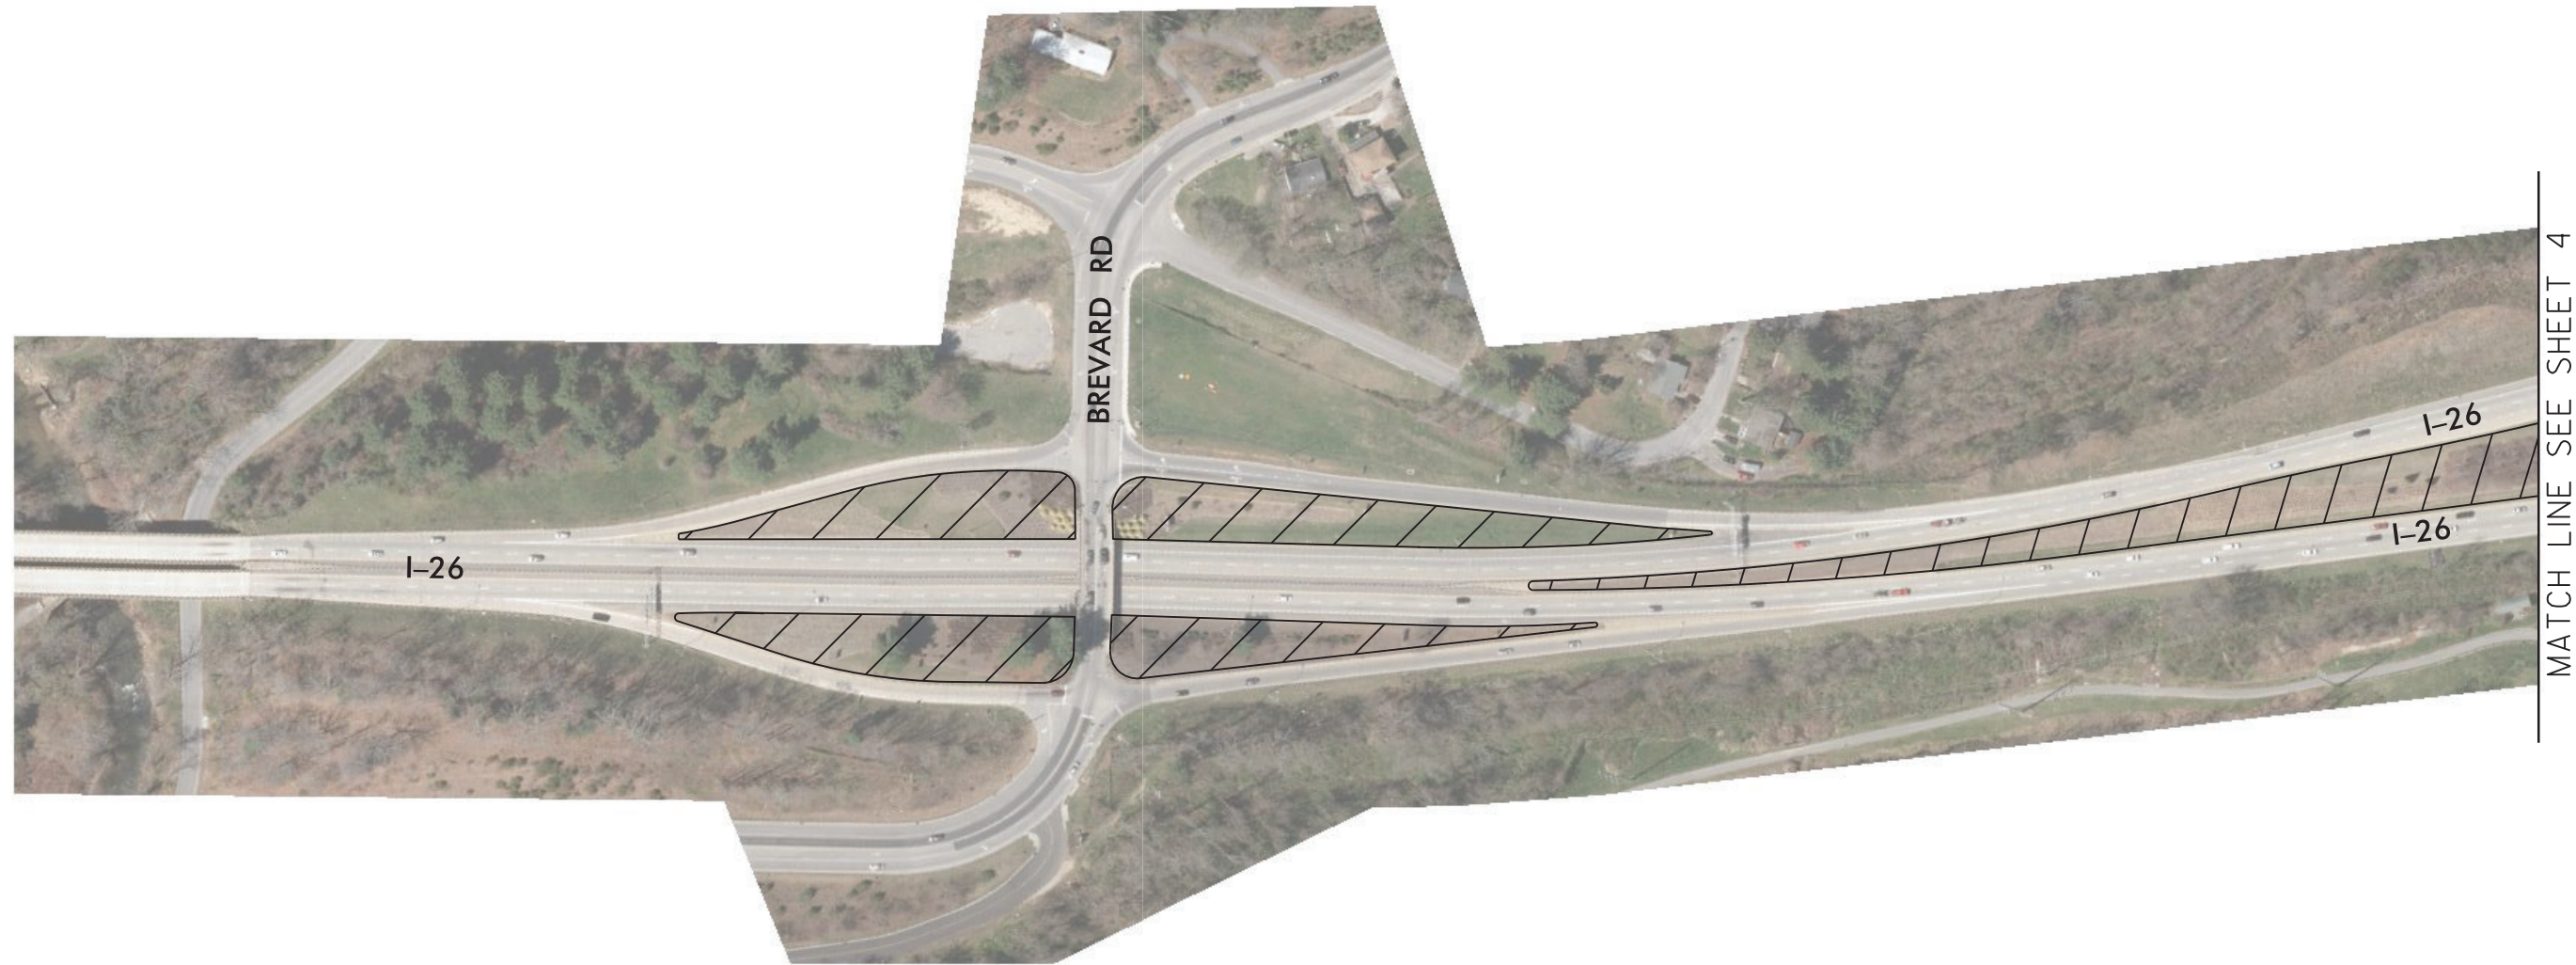


MAINTENANCE AREA APPROXIMATELY 3.2 ACRES THIS SHEET

I-26/240 Brevard Road and I-26/240 Amboy Road Interchanges

	April	May	June	July	August	September	October
Mowing (3-inch Height)	X	X	X	X	X	X	X
Pre-emergence Herbicide Treatment	X			X			X
Post-emergence Herbicide Treatment	X	X	X	X	X	X	X
Pruning of Native Grasses	X						
Pruning of Perennials and Daylilies							X

X = Required

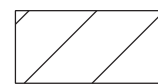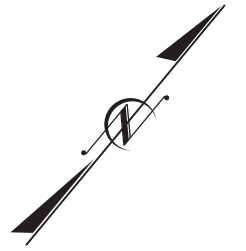

MAINTENANCE AREA APPROXIMATELY
5.3 ACRES THIS SHEET