


STATE OF NORTH CAROLINA
DIVISION OF HIGHWAYS

BUNCOMBE COUNTY

LOCATION: I-40 NEAR EXIT 44 FROM 300 FT EAST OF MONTE VISTA RD
TO 1425 FT WEST OF SANDHILL RD

TYPE OF WORK: CONCRETE PAVEMENT AND CONCRETE
BRIDGE DECK REPAIRS

STATE	STATE PROJECT REFERENCE NO.	SHEET NO.	TOTAL SHEETS
N.C.	I-4401	1	
STATE PROJ. NO.	F.A. PROJ. NO.	DESCRIPTION	
342333.1	NHIMF-40-1(155)46	CONST.	

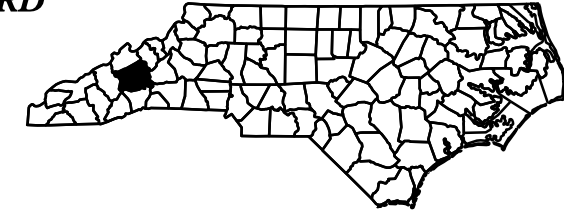


PROJECT: I-4401

PROJECT: I-4401

CONTRACT: DM00285

BEGIN PROJECT
I-4401

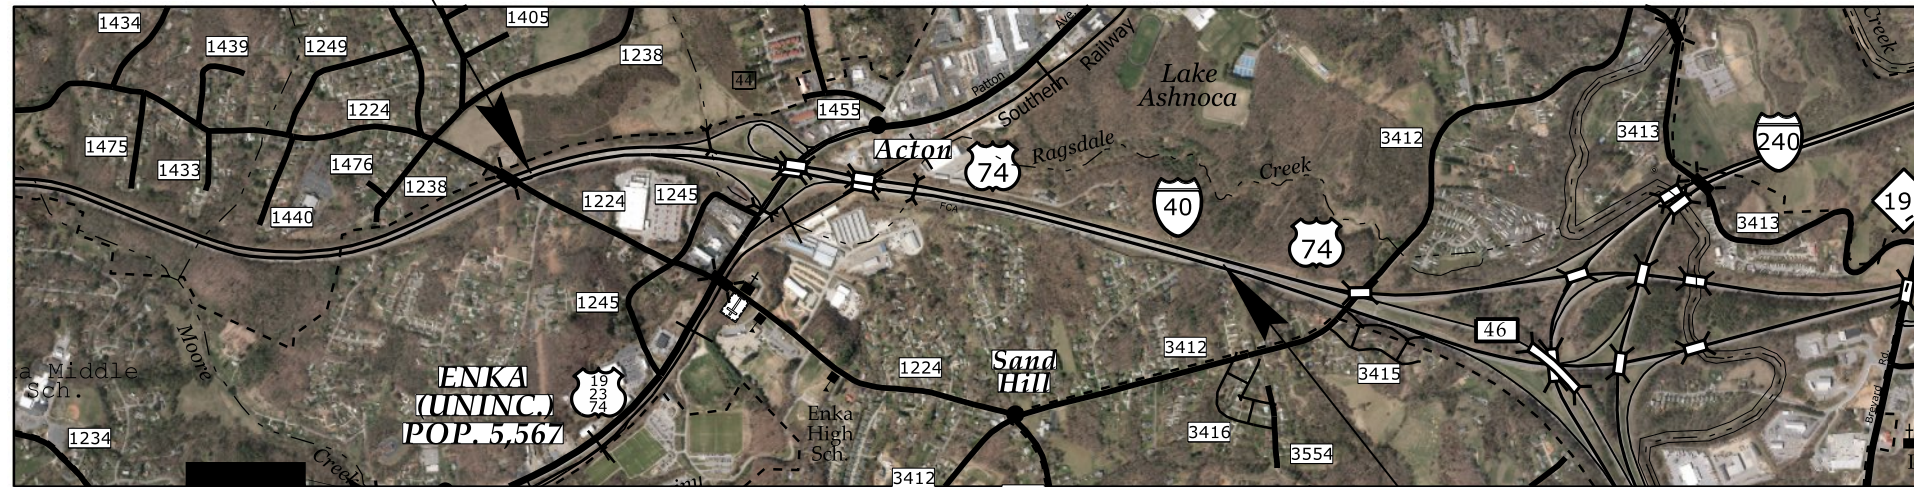

END PROJECT
I-4401



Prepared in the Office of:
NCDOT DIVISION 13
55 Orange Street Asheville NC, 28801
2018 STANDARD SPECIFICATIONS

LETTING DATE:
June 5, 2019

