

**TIP PROJECT: I-6049**

**CONTRACT: DM00256**



STATE OF NORTH CAROLINA  
DIVISION OF HIGHWAYS

**BUNCOMBE COUNTY**

**LOCATION: I-26 FROM EXIT 37 TO EXIT 40**

**TYPE OF WORK: CONCRETE PAVEMENT AND CONCRETE  
BRIDGE DECK REPAIRS**

STATE	STATE PROJECT REFERENCE NO.	SHEET NO.	TOTAL SHEETS
N.C.	I-6049	1	
STATE PROJ. NO.	F.A. PROJ. NO.	DESCRIPTION	
48149.1.1		PE	
48149.3.1	NHPIM-0026(017)	CONST.	

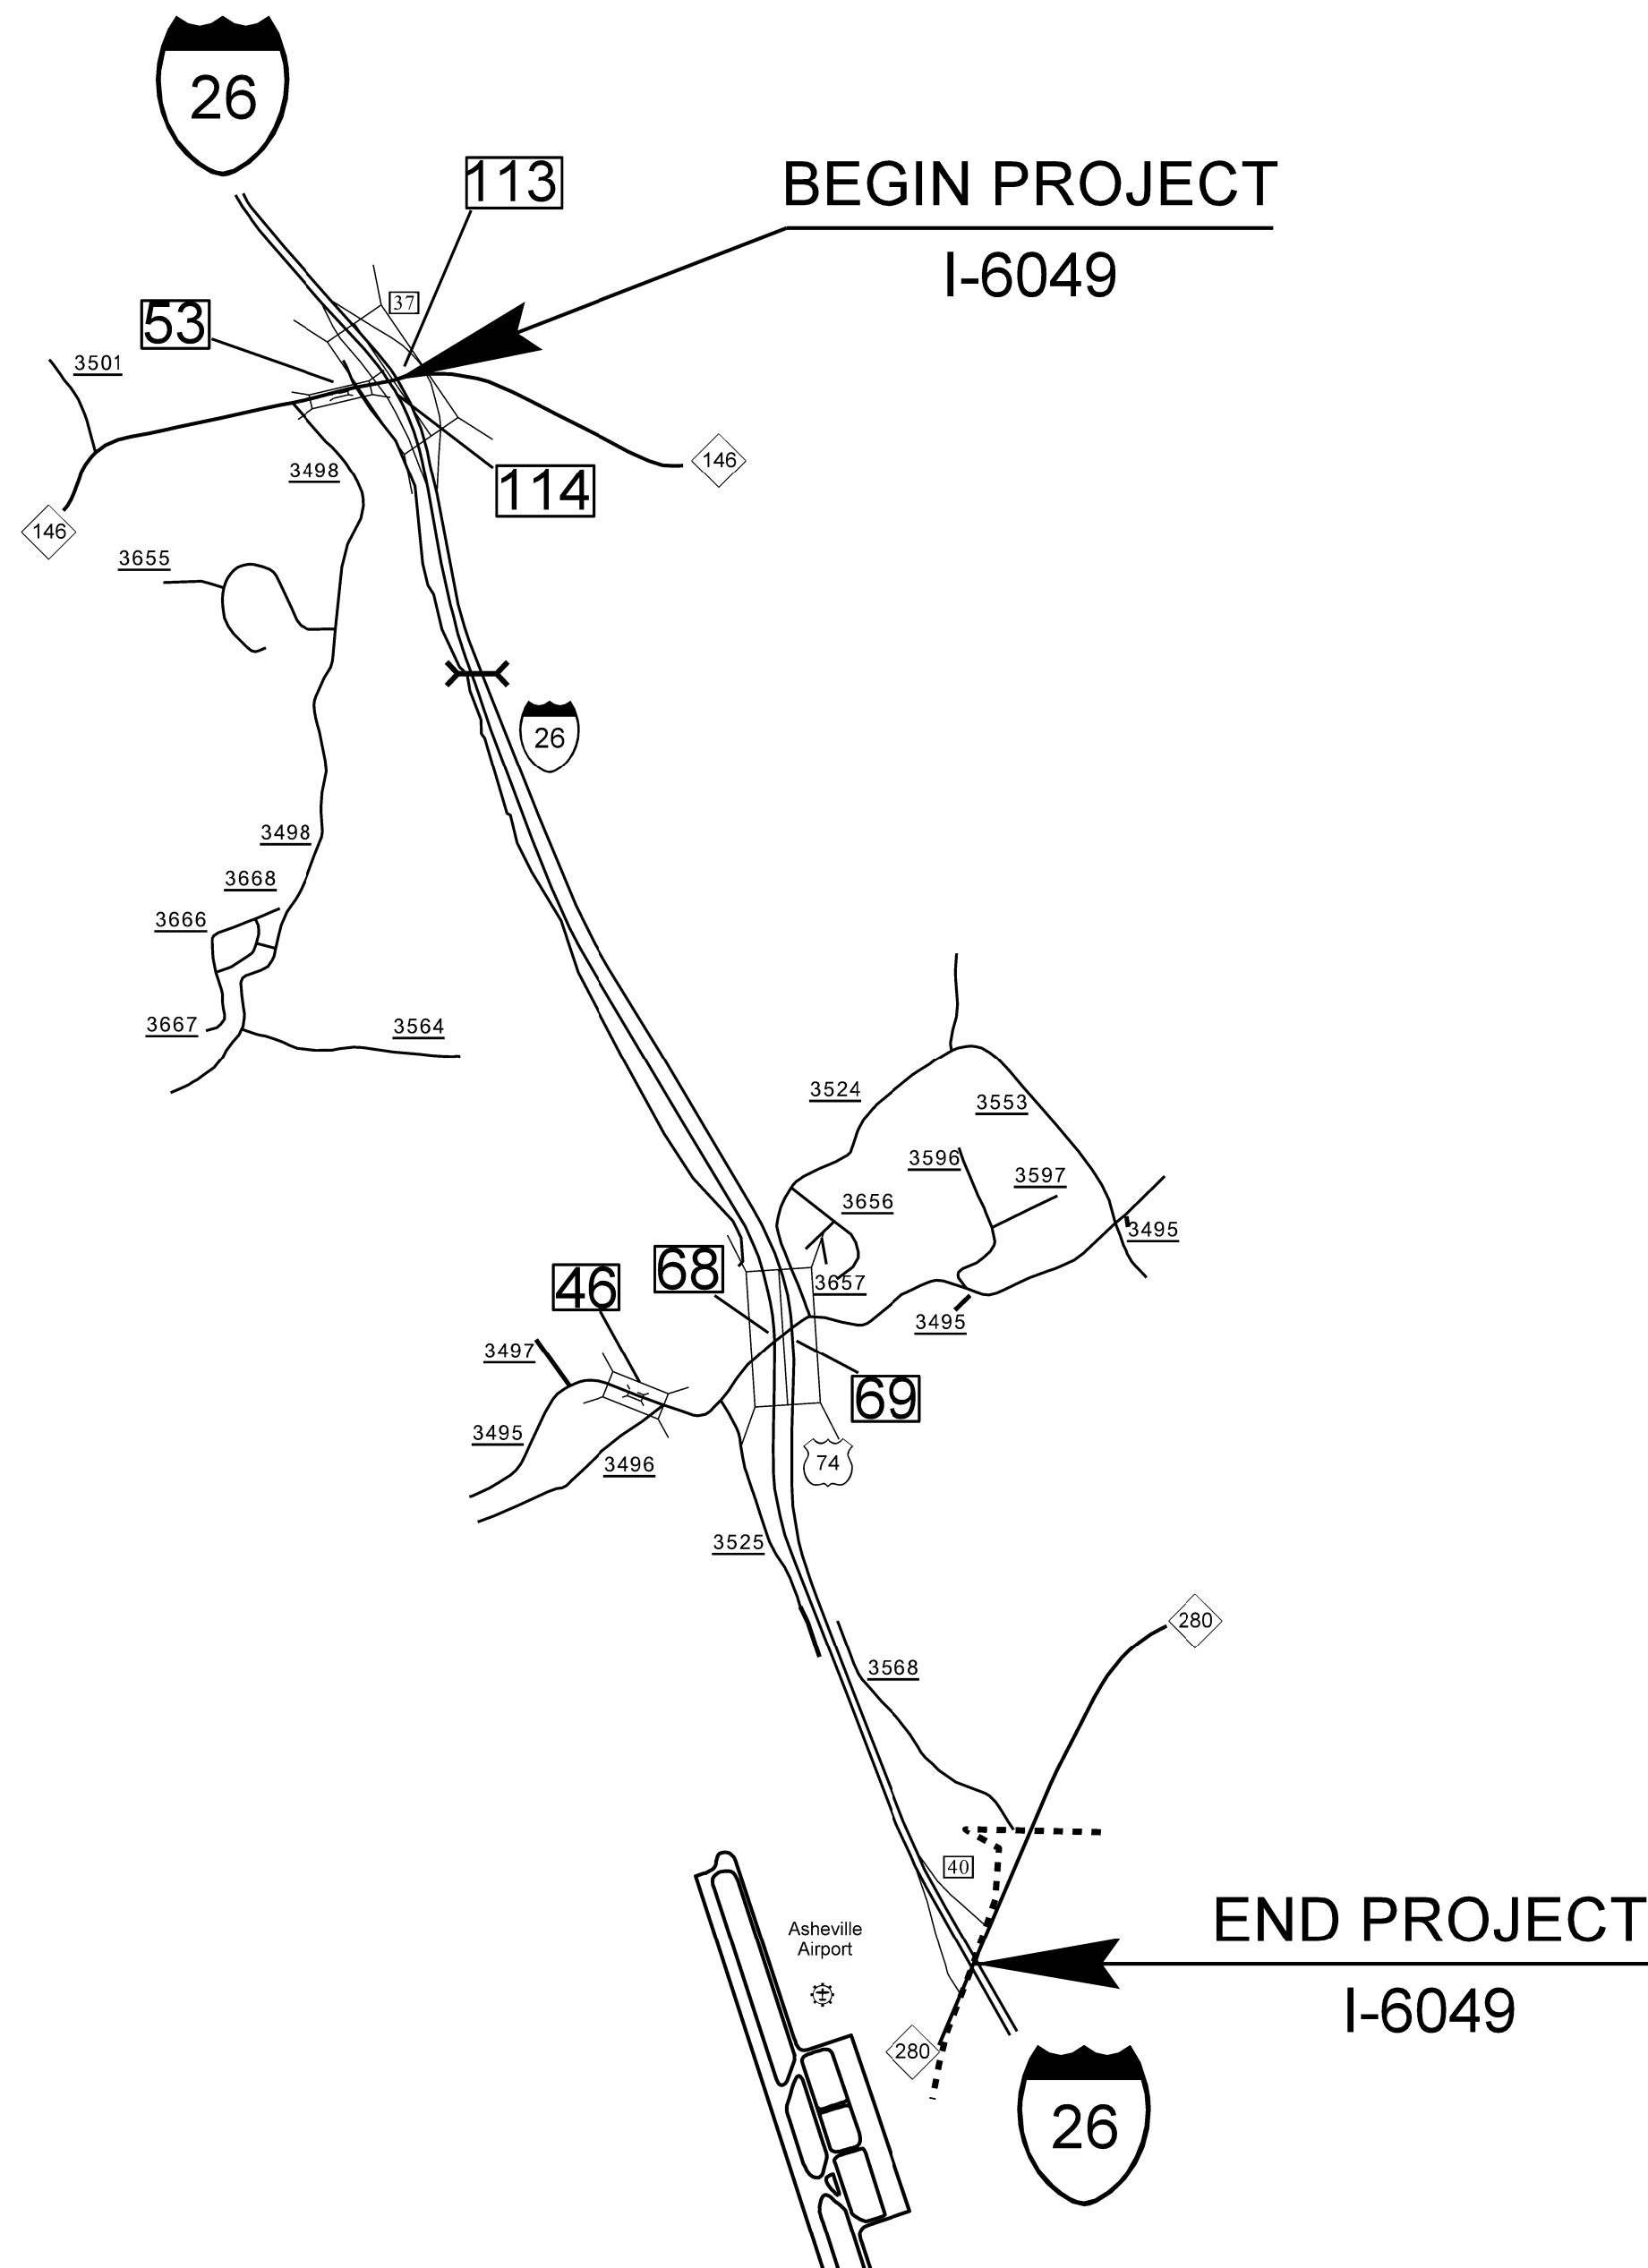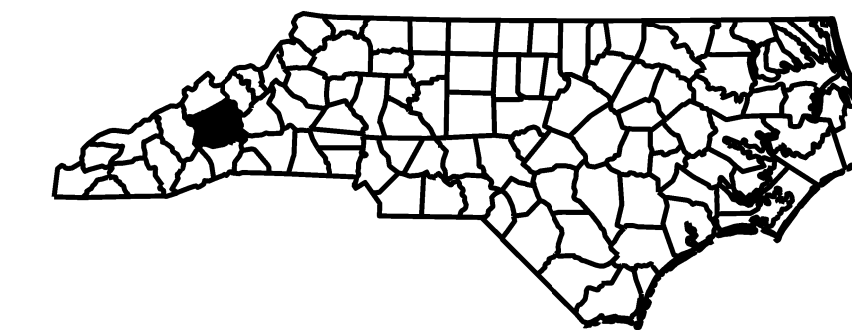

Prepared In the Office of:  
**NCDOT DIVISION 13**  
55 Orange St., Asheville NC, 28801

2018 STANDARD SPECIFICATIONS

RIGHT OF WAY DATE:

PROJECT ENGINEER

LETTING DATE:  
AUGUST 15, 2018

PROJECT DESIGN ENGINEER

