
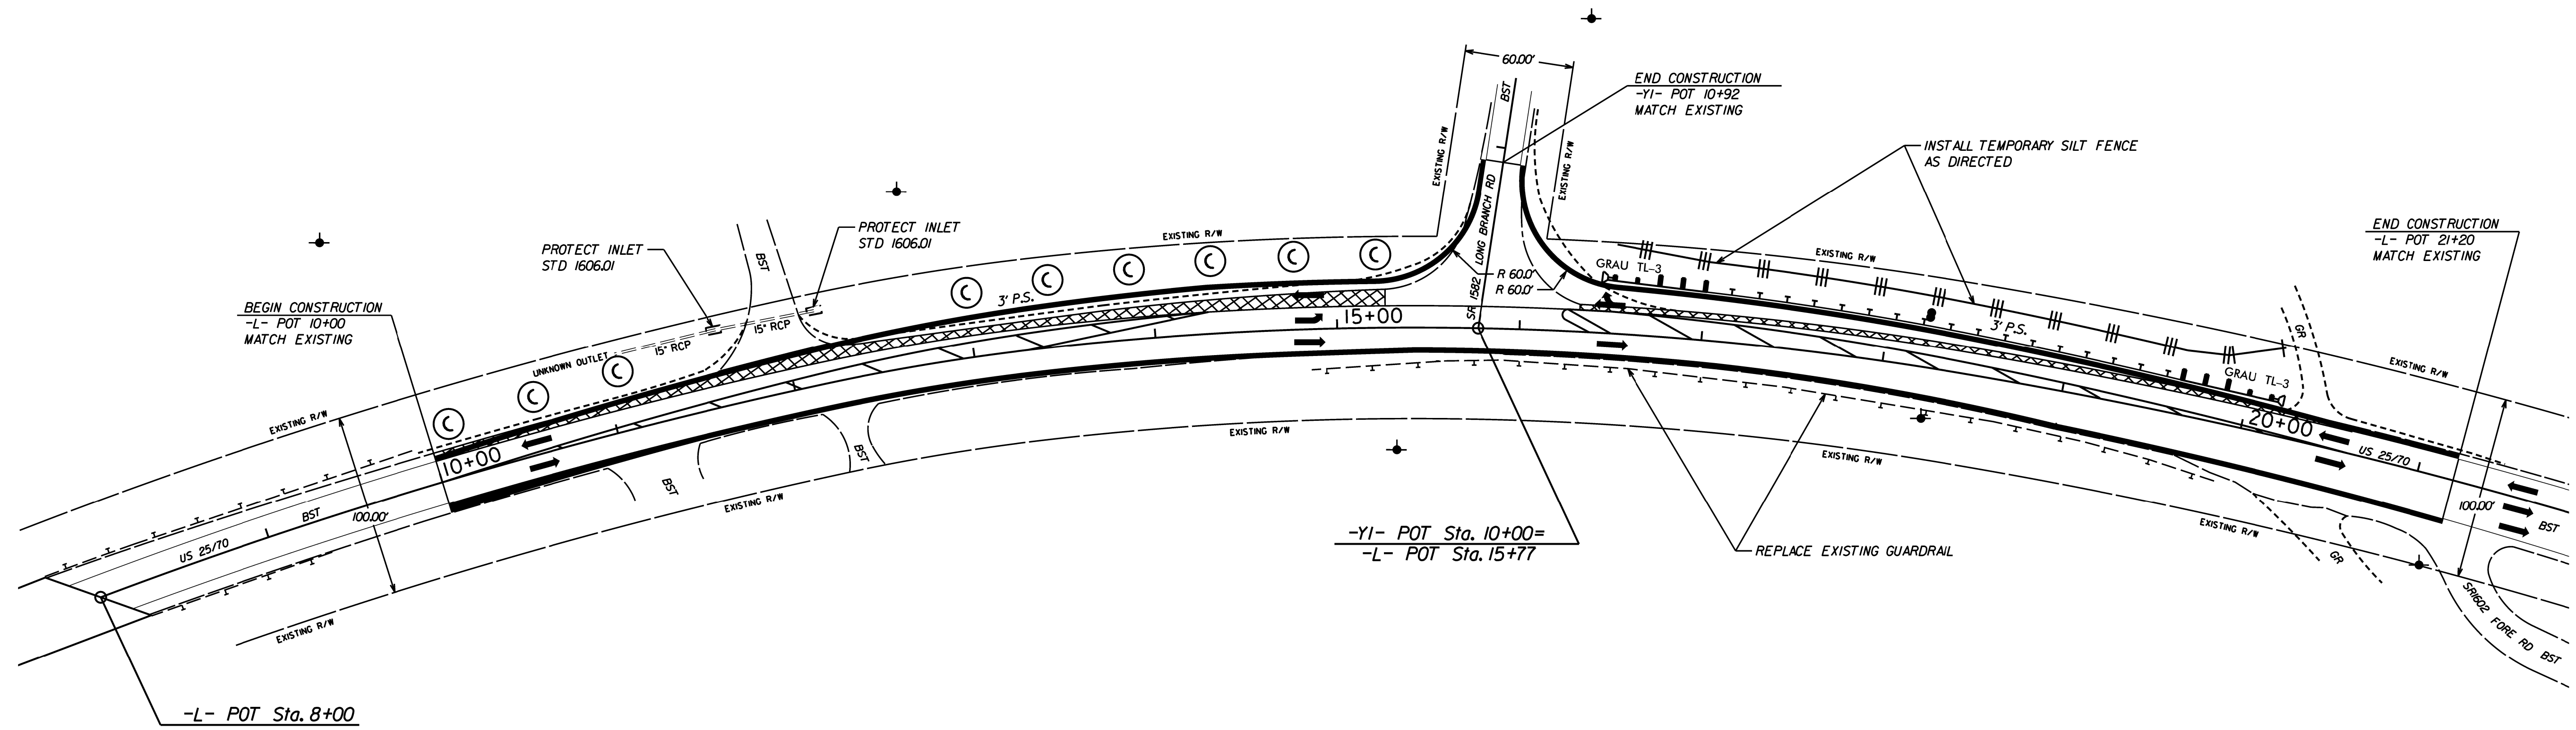


PAVEMENT SCHEDULE		PROJECT REFERENCE NO.	SHEET NO.
(C1)	1.5" S9.5B	W-5713N	1
(D1)	3.0" 119.0B	R/W SHEET NO.	
(E1)	3.0" B25.0B	ROADWAY DESIGN ENGINEER	HYDRAULICS ENGINEER
(J1)	6" ABC	<b>INCOMPLETE PLANS</b> DO NOT USE FOR R/W ACQUISITION	
(S1)	VAR ASB		
(T)	EARTH MATERIAL		
(U)	EXISTING PAVEMENT		

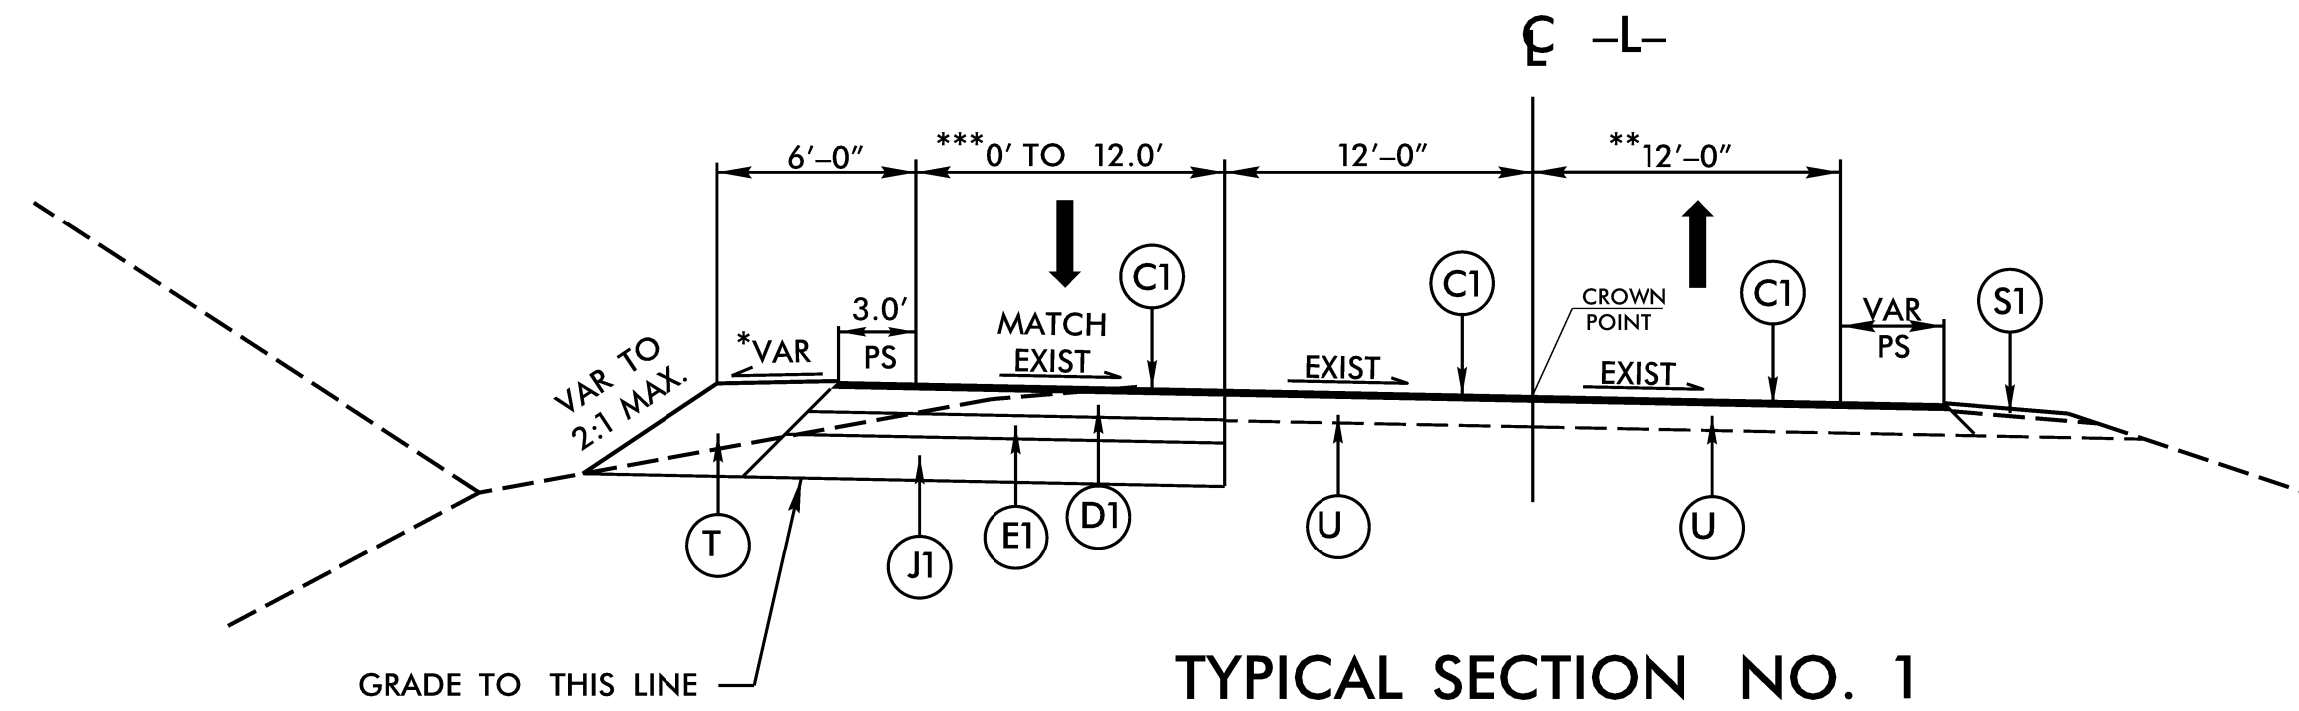

GENERAL NOTES: ALIGNMENT IS BEST FIT FOR CONSTRUCTION OF THIS PROJECT ONLY.

PLACE MATTING IN DITCH BOTTOMS AND SLOPES STEEPER THAN 3:1.