

09/08/99

TIP PROJECT: W-5813I

CONTRACT: DM00307


STATE OF NORTH CAROLINA
DIVISION OF HIGHWAYS

BUNCOMBE COUNTY

LOCATION: SR-2806 (GARREN CREEK RD) FROM SR-2815 (VILLAGE RD)
TO SR-2786 (FLAT CREEK RD)

TYPE OF WORK: GUARDRAIL INSTALLATION AND REPLACEMENT

STATE	STATE PROJECT REFERENCE NO.	SHEET NO.	TOTAL SHEETS
N.C.	W-5813I	1	
STATE PROJ. NO.	F.A. PROJ. NO.	DESCRIPTION	
48958.3.10	2806002	CONST	

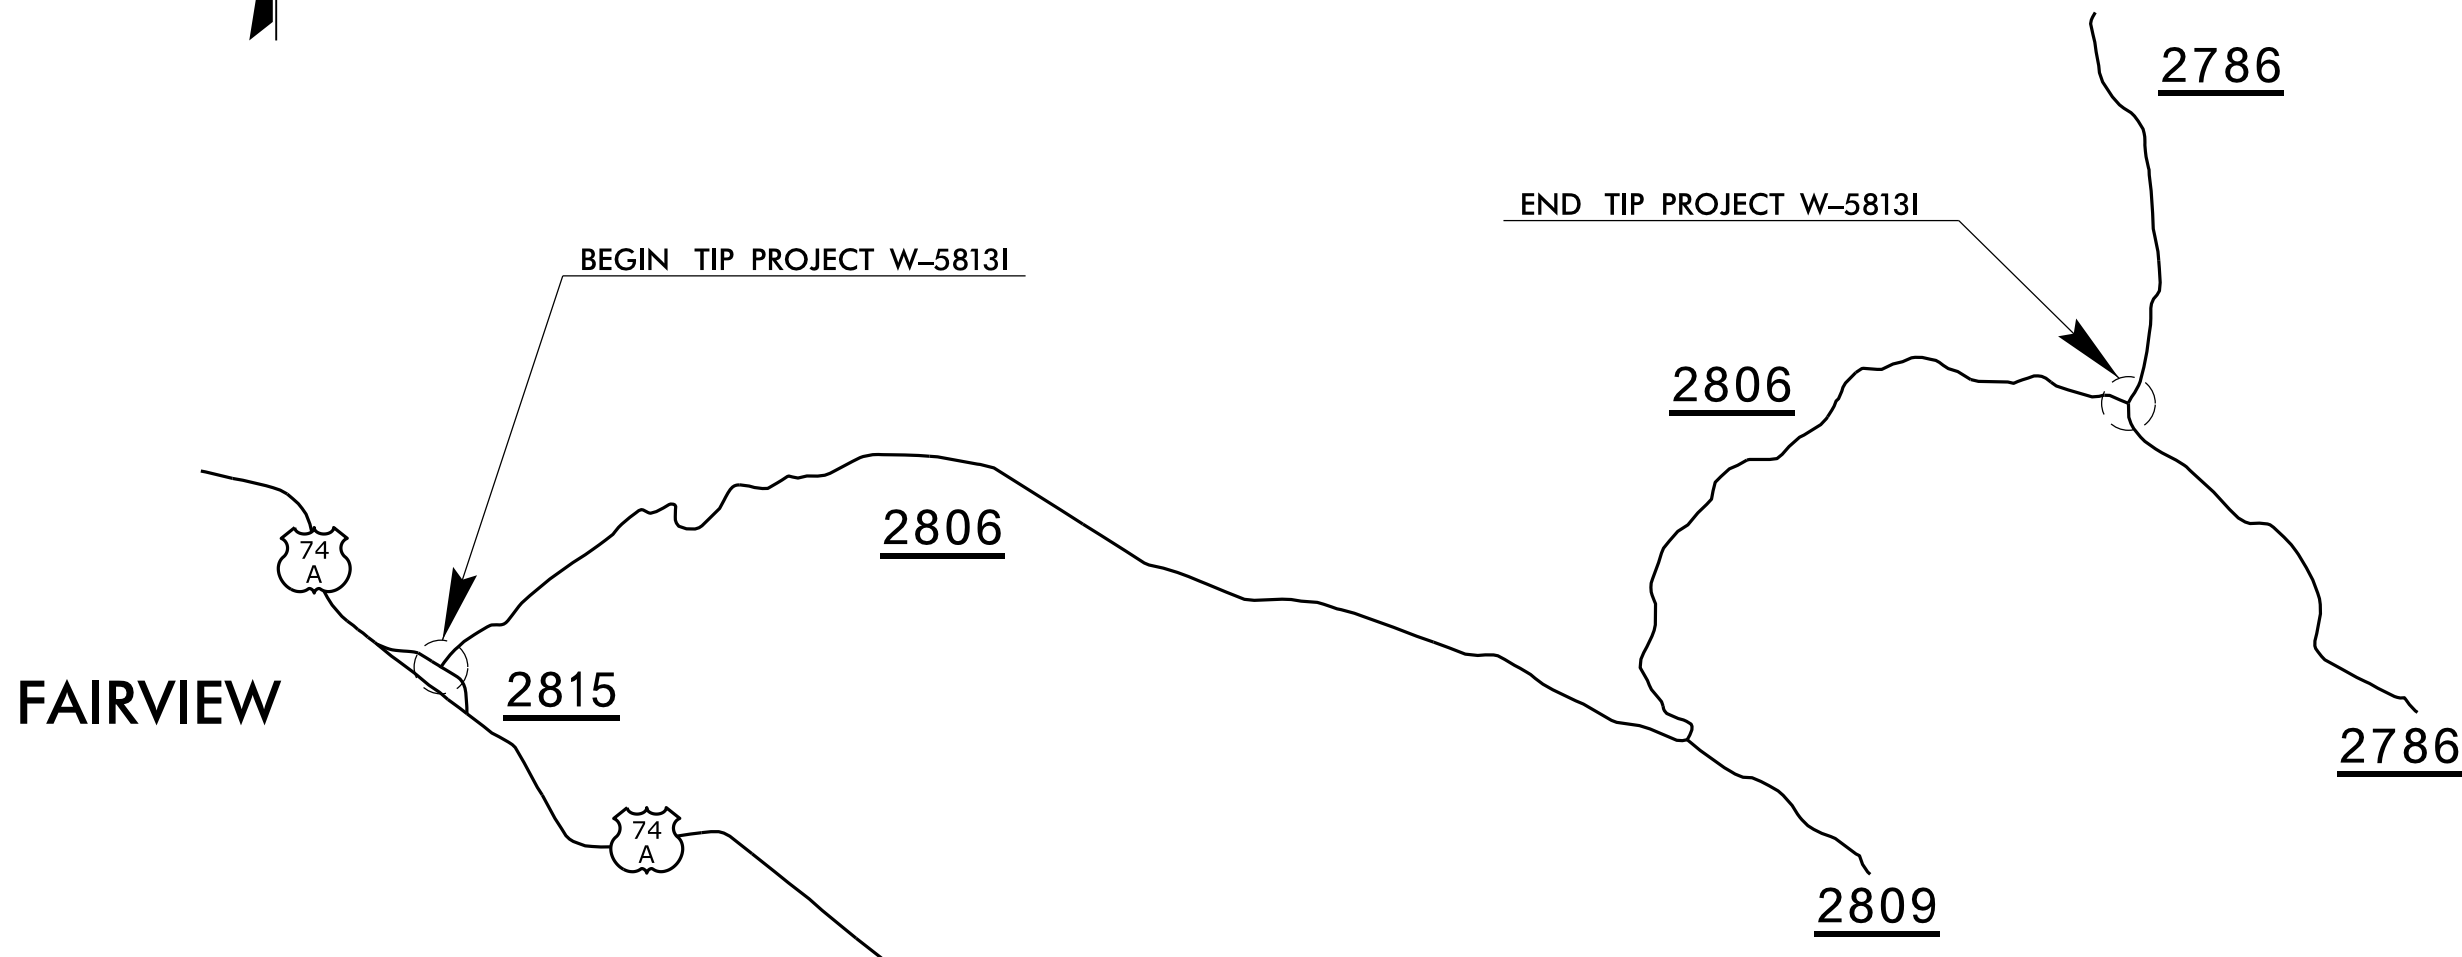

GRAPHIC SCALES



PLANS

DESIGN DATA

PROJECT LENGTH

LENGTH OF ROADWAY TIP PROJECT W-5813I = 6.5 MILES

Prepared in the Office of:
DIVISION 13

55 Orange St., Asheville NC, 28801

2018 STANDARD SPECIFICATIONS

RIGHT OF WAY DATE:

LETTING DATE:
NOVEMBER 17, 2021

PROJECT ENGINEER


PROJECT DESIGN ENGINEER

HYDRAULICS ENGINEER

SIGNATURE: _____ P.E.

ROADWAY DESIGN ENGINEER

SIGNATURE: _____ P.E.

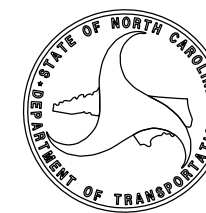

Guardrail Project

Original Evaluation Date: 4/26/2019

Current Evaluation Date: 8/19/2021

Route: SR 2806 Garren Creek Road

Begin/End: SR 2815 / SR 2786

<u>Site #</u>	<u>Shoulder</u>	<u>Begin Sta.</u>	<u>End Sta.</u>	<u>LF Guardrail</u>	<u>LF Shop Curve</u>	<u>TL-3</u>	<u>AT-1</u>	<u>CAT-1</u>	<u>EXTRA LENGTH POST</u>	<u>LF Remove Existing</u>	<u>Notes</u>
1	R	6+60	12+10	550		2			65		
2	R	35+59	36+84	125		2			15		
3	R	37+07	38+57	150		2			18		
4	R	42+02	46+02	400		2			48		
5	R	53+98	55+73	175		2			21		
6	R	58+64	64+64	600		2			72		
7	R	70+34	71+59	125		2			13		
8	R	73+27	74+27	100		2			16		
9	L	84+27	85+52	125		2			10		
10	L	86+47	91+47	500		2			60		
11	L	129+90	133+40	350		2			42		
12	L	133+56	136+06	250		2			30		
13	L	184+66	189+41	475		2			57	500	
14	L	229+65	234+65	500		2			60		
15	R	237+16	241+66	450		2			54		
16	R	250+13	252+63	250		2			6		
17	R	268+68	273+66	500		2			60		
18	R	274+09	277+59	350		2			42		
19	R	278+15	279+90	175		2			21		
20	R	315+16	318+66	350		2			42		
21	L	325+15	326+65	150		2			6		
22	R	332+41	333+66	125		2			48		
23	R	338+72	340+22	150		2			18		
24	R	341+43	343+93	250		2			30		
25											
26											
27											
28											
29											
			<u>TOTAL</u>	7175	0	48	0	0	854	500	