



STATE OF NORTH CAROLINA
DEPARTMENT OF TRANSPORTATION

JOSH STEIN

GOVERNOR

January 22, 2026

DANIEL H. JOHNSON

SECRETARY

ADDENDUM # 1

Contract Number: DN00492
TIP Number: N/A
Federal Aid Number: State Funded
WBS Number: BP14.R002.3
County: Haywood
Description: Grading, Drainage, Paving, And Culverts: Culverts 430187, 430188, 430189, and 430190 Over Martins Creek on SR 1341 (Martins Creek Rd) In Haywood County

Letting Date: January 27, 2026

Plan Holders

Content Summary: Plans Changes

The above contract has experienced the following revisions:

1. Replace pages TMP-4 through TMP-9

These revisions do not change bid items or the associated quantities.

There is no ebsx addenda file associated with this addendum.

Thank you for your attention to this matter.

If you have any questions, please contact the Division Proposal Engineer at (828) 331-5200.

Sincerely,

Signed by:

29BD93927CF24F6...






Jeanette L. White, P.E.
Highway Division 14, Project Development-
Team Lead

Mailing Address:
NC DEPARTMENT OF TRANSPORTATION
DIVISION OF HIGHWAYS - DIVISION 14
253 WEBSTER ROAD
SYLVA, NC 28779

Telephone: (828) 331-5200
Fax: (828) 331-5201
Customer Service: 1-877-368-4968


Location:
253 WEBSTER ROAD
SYLVA, NC 28779

Website: www.ncdot.gov

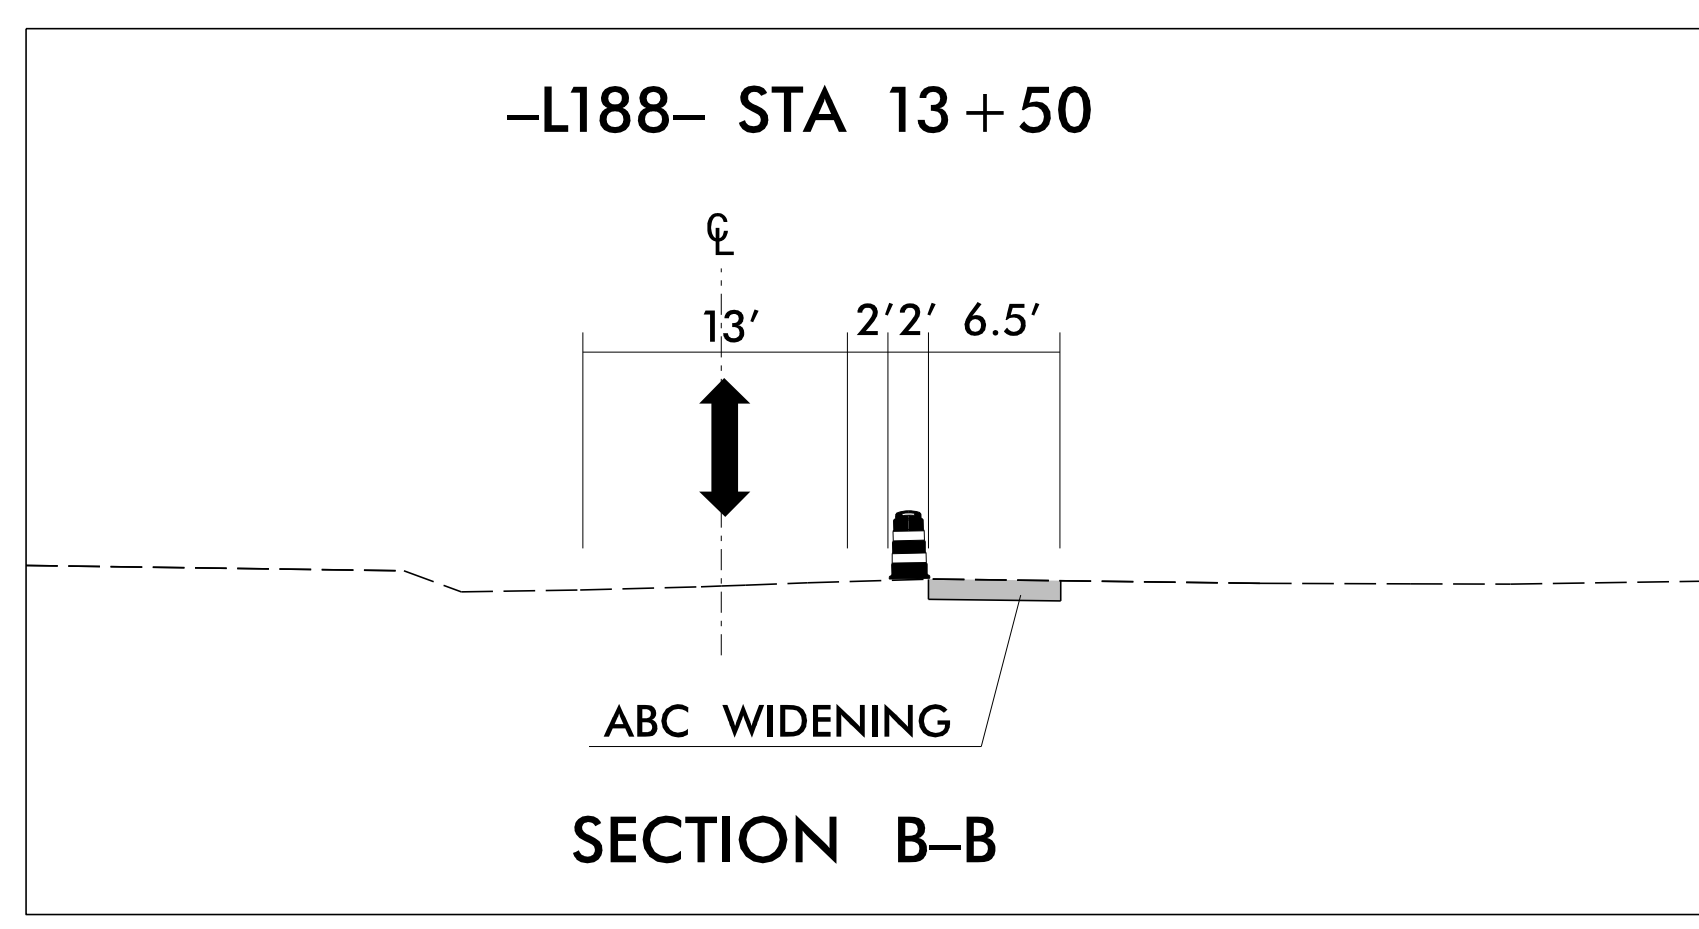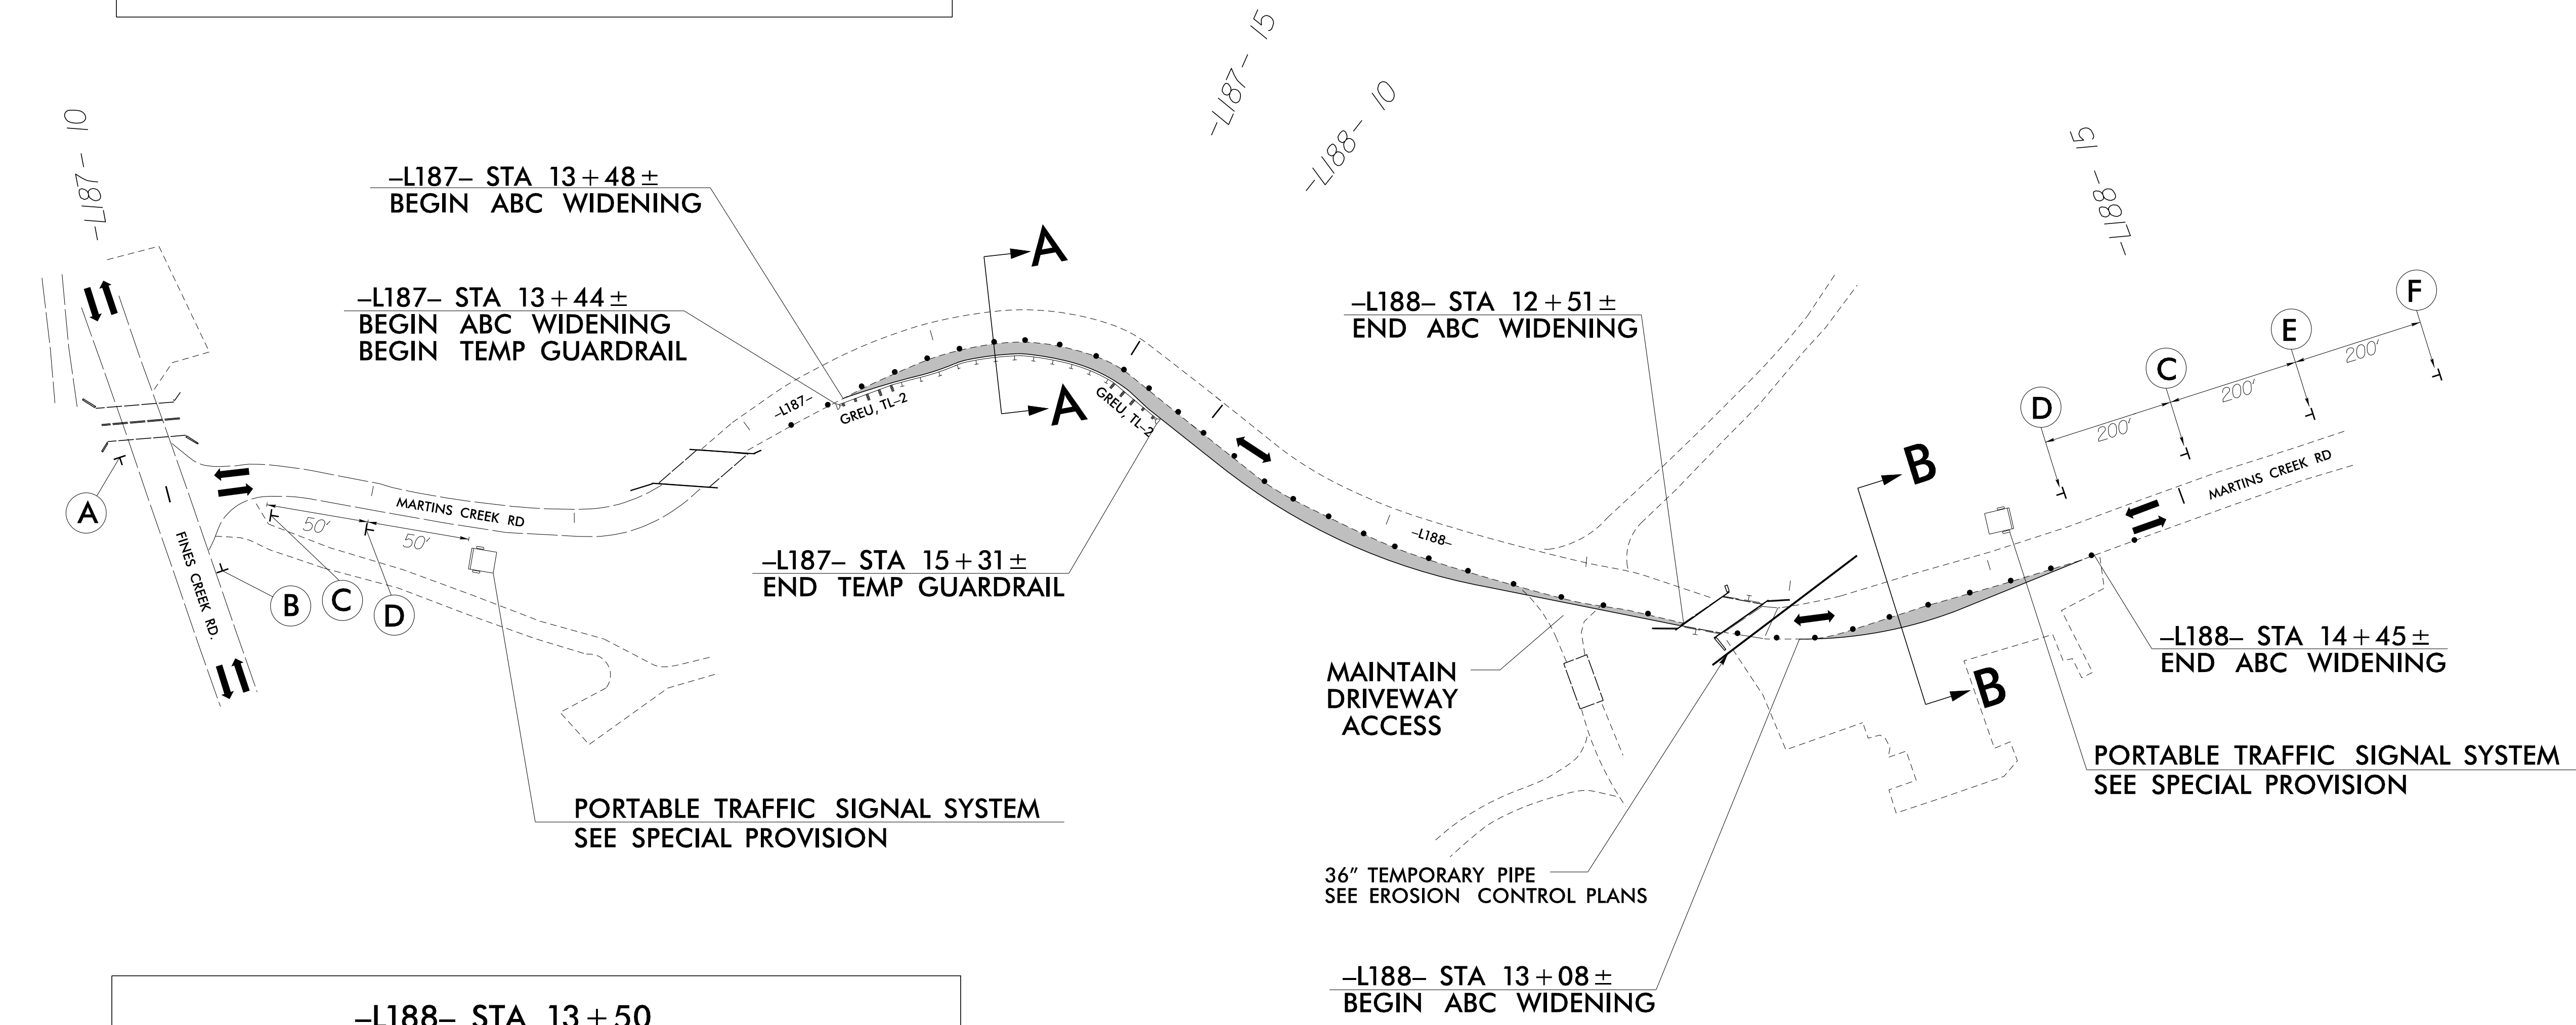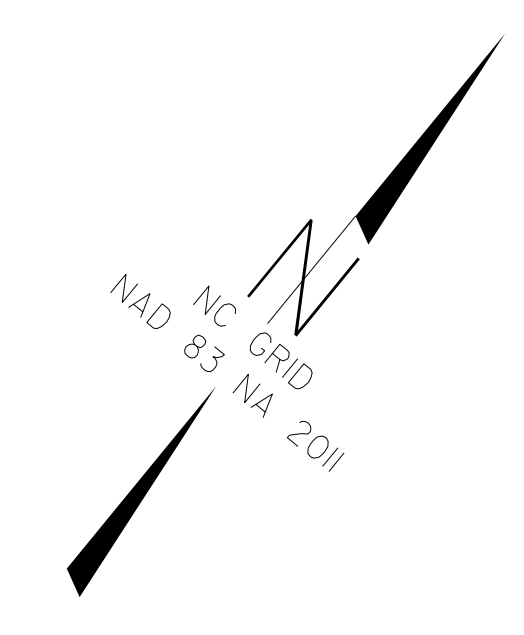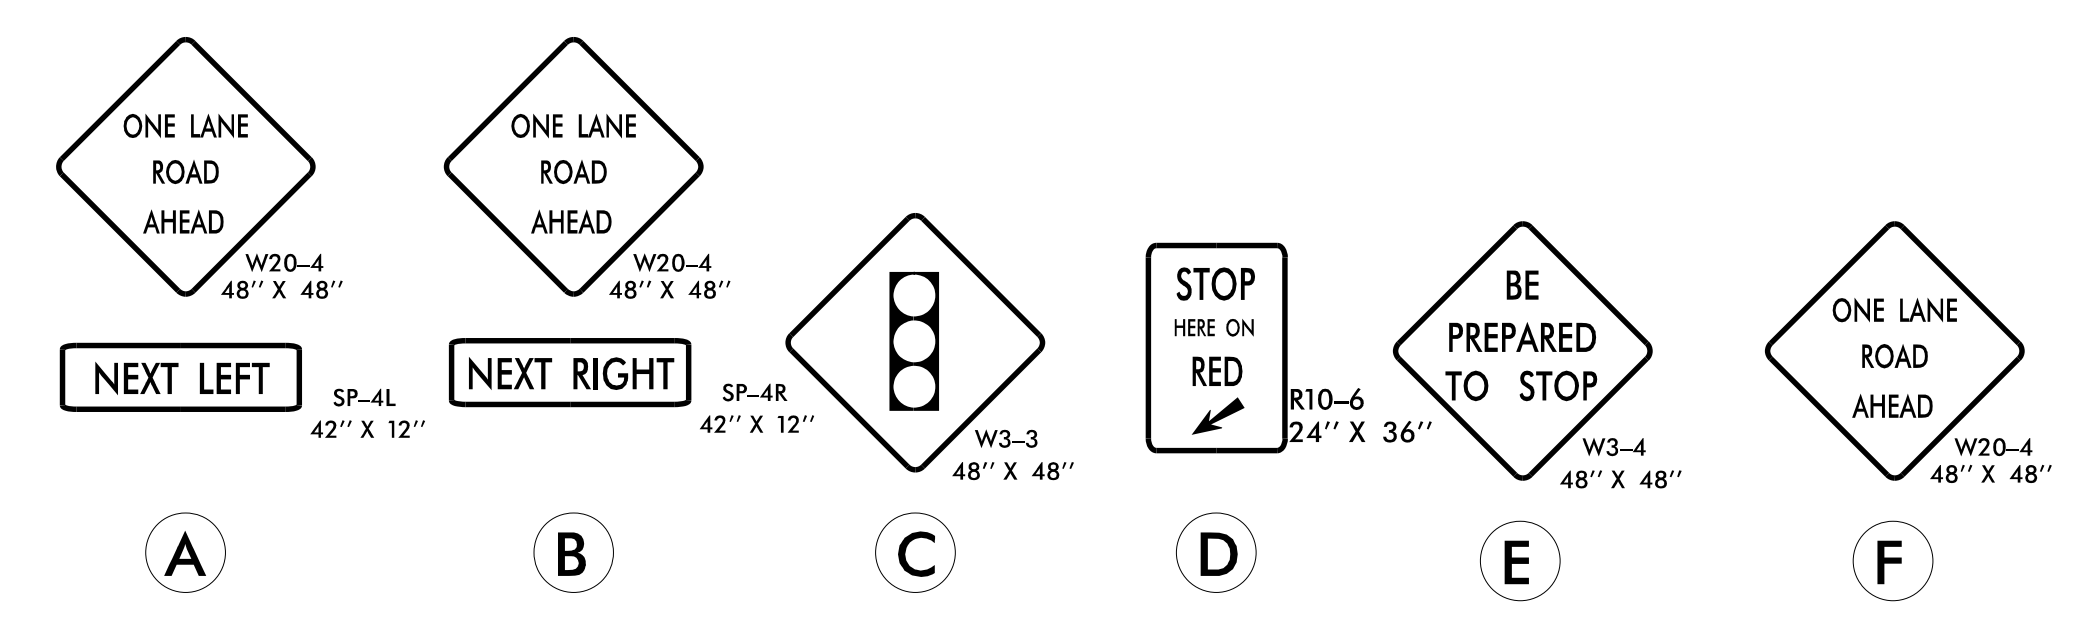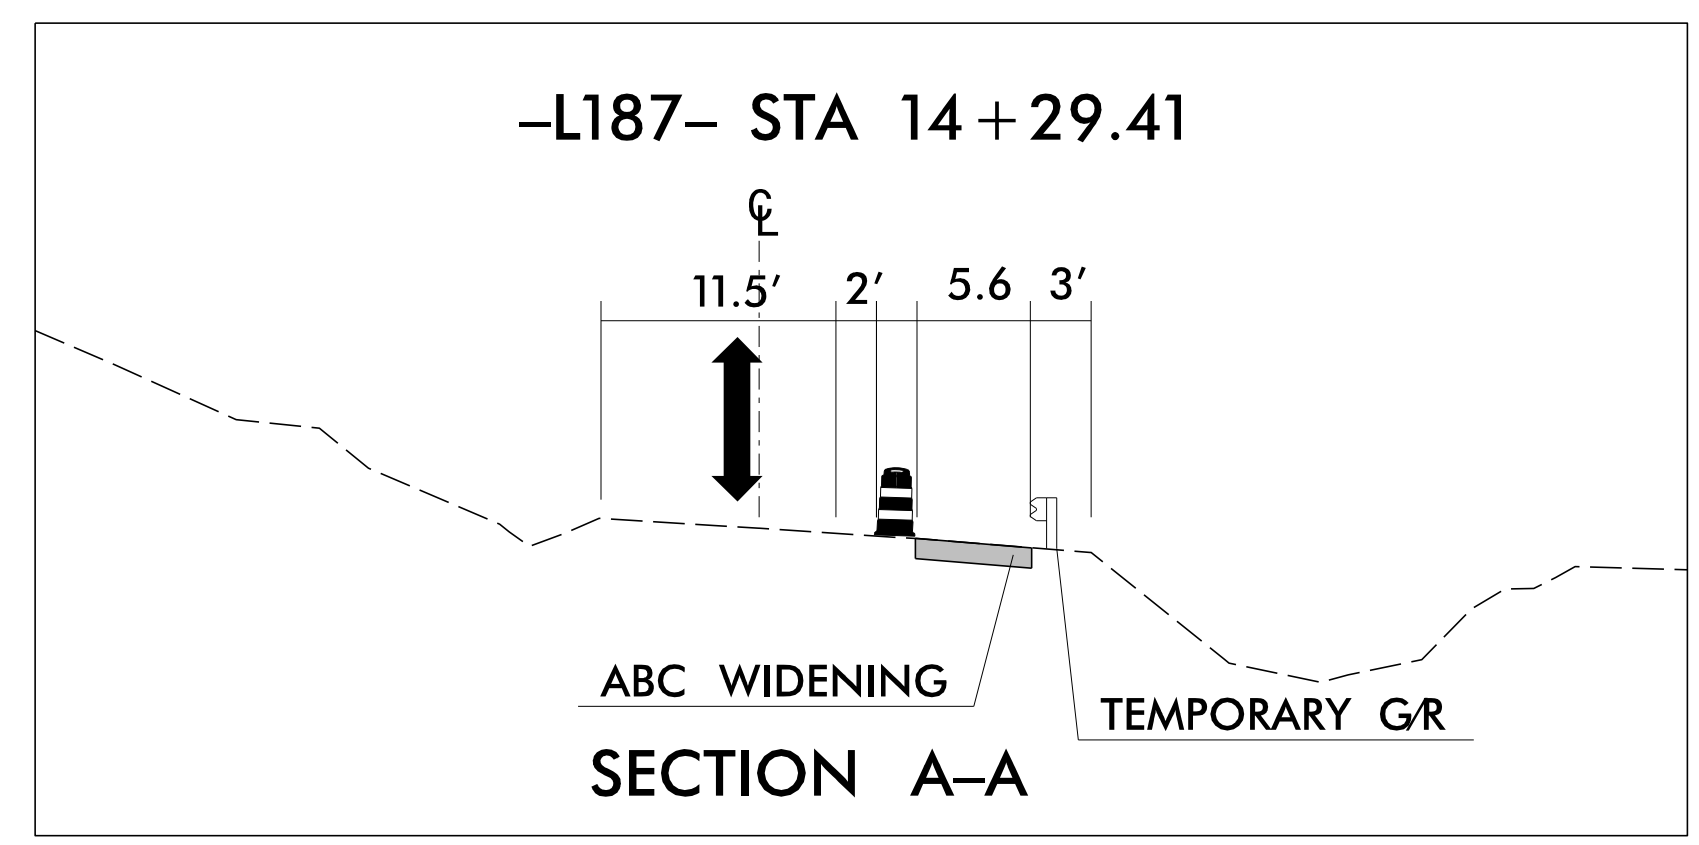


1/13/2026
 R:\Traffic\TrafficControl\173 BRIDGES_430187_188_TC_TMP_PhaseI.NEW.dgn
 User: harris

RS&H 8521 SIX FORKS ROAD, SUITE 400
 RALEIGH, NC 27615
 NC FIRM LICENSE No: F-0493




APPROVED: 
 DATE: 1/13/2026

SEAL 044511
 SEAN M. KONTOTOYICH
 PROFESSIONAL ENGINEER




**DOCUMENT NOT CONSIDERED FINAL
 UNLESS ALL SIGNATURES COMPLETED**

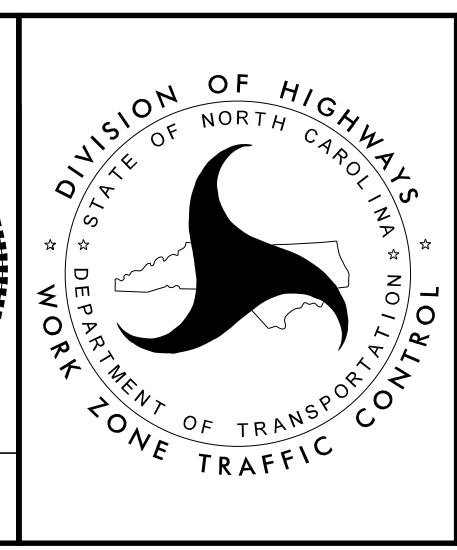

TEMPORARY TRAFFIC CONTROL PHASE I DETAIL -L187-/L188-

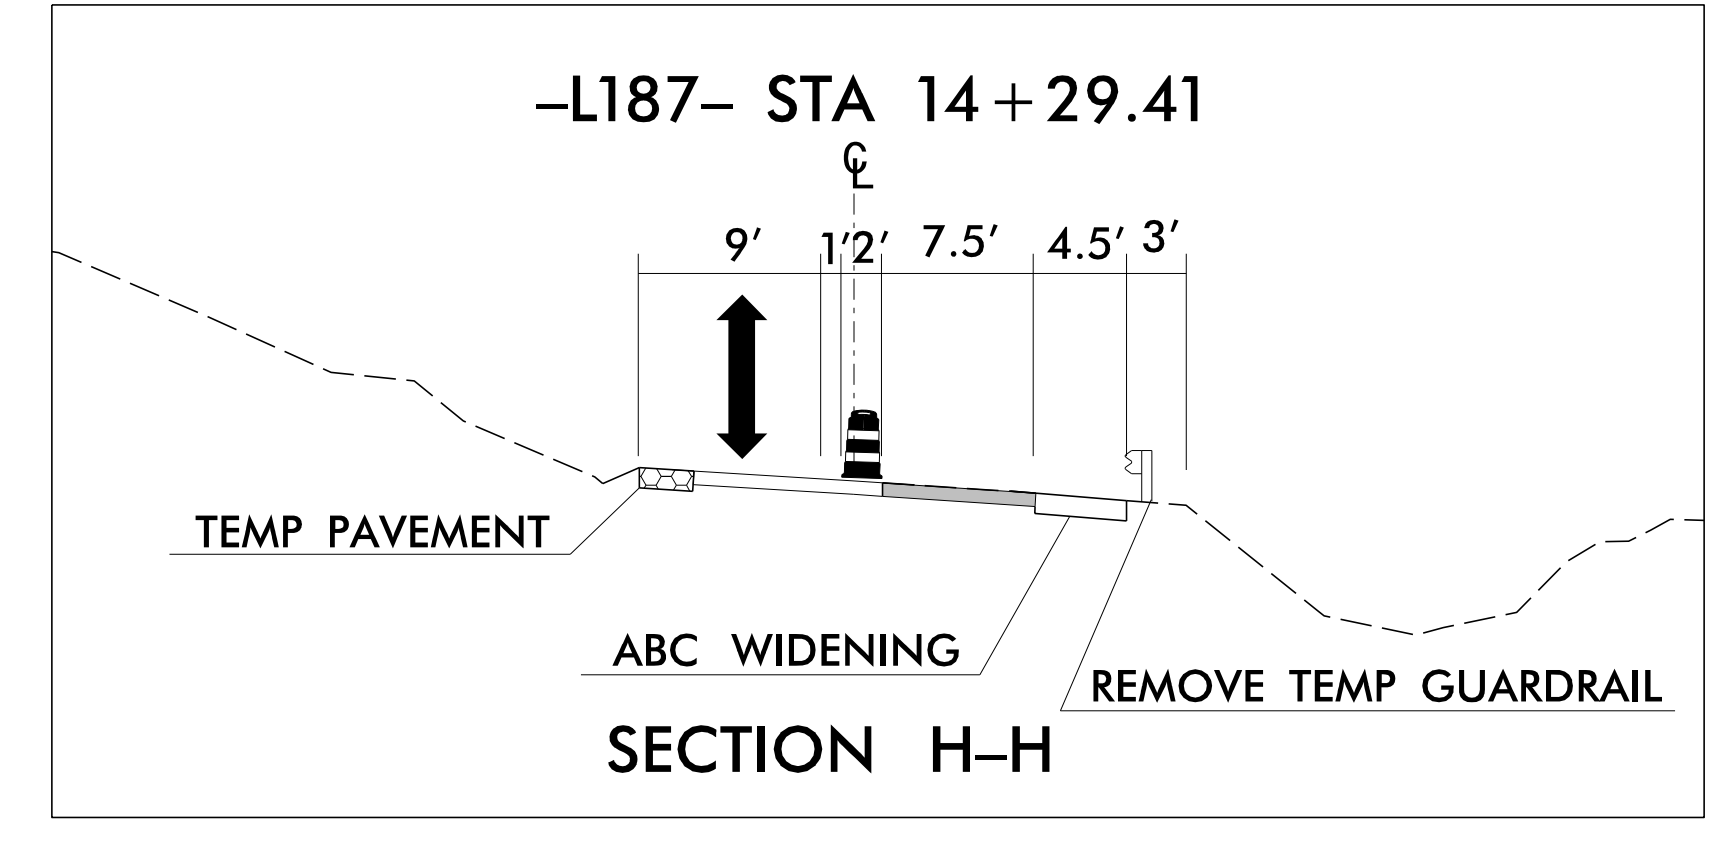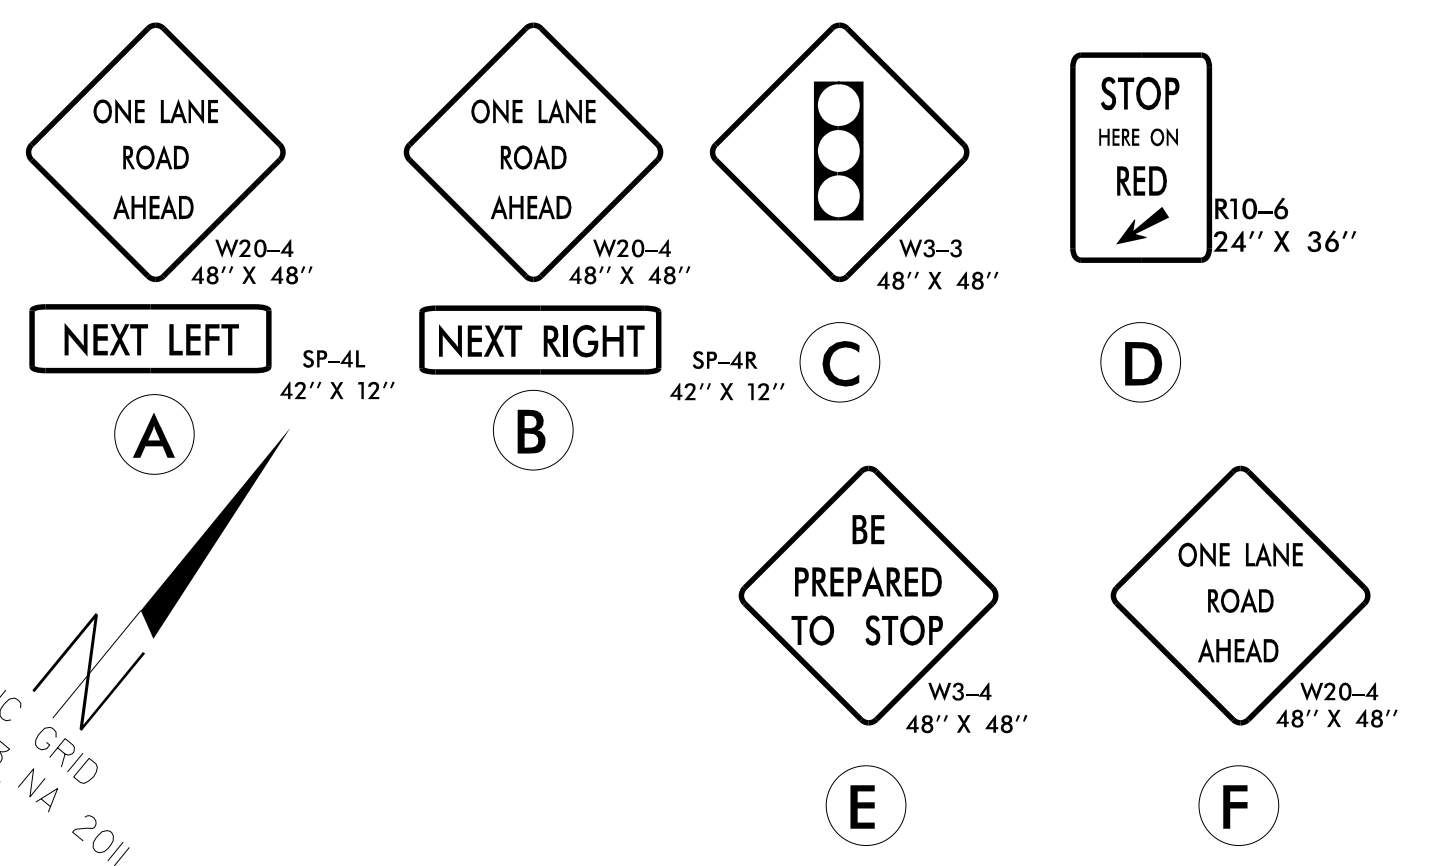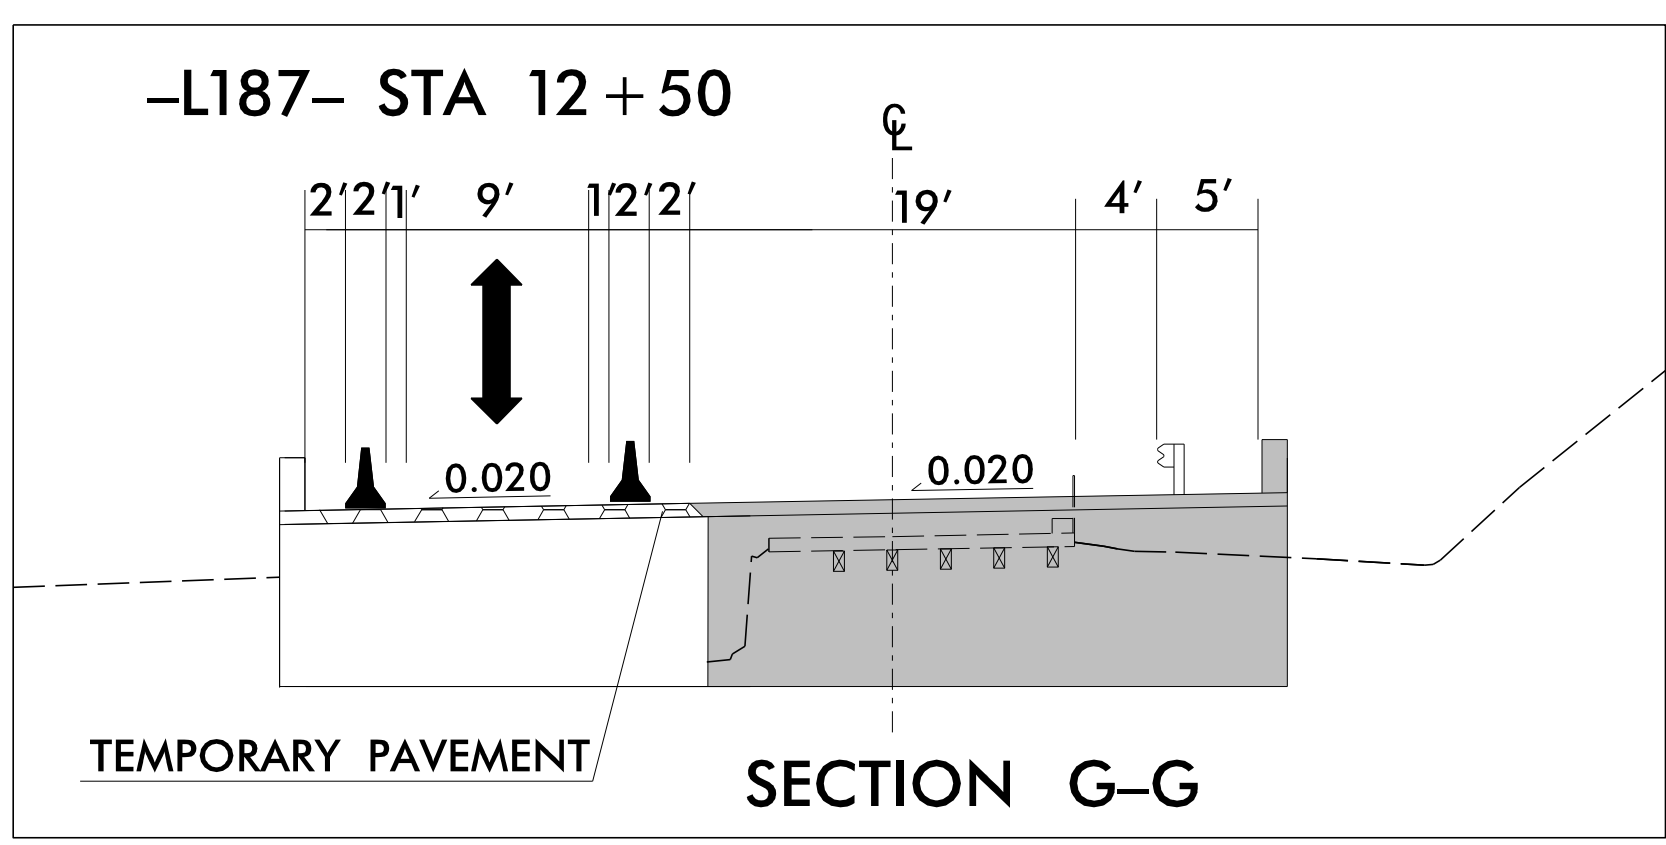

NOTE: ALL PCB SHOWN IS ANCHORED UNLESS OTHERWISE NOTED IN PLANS.

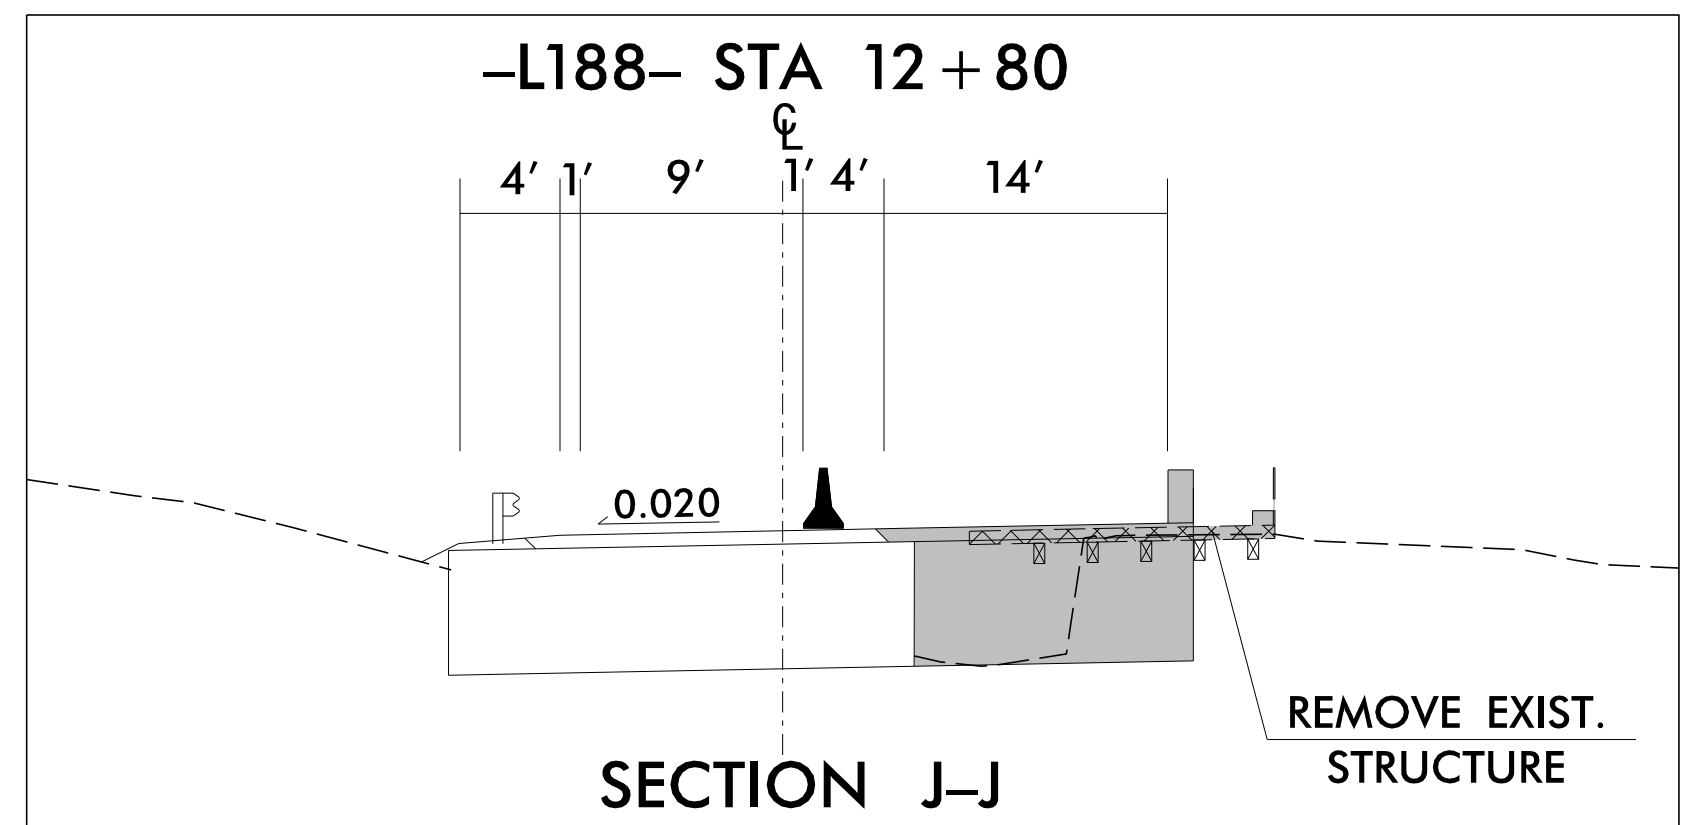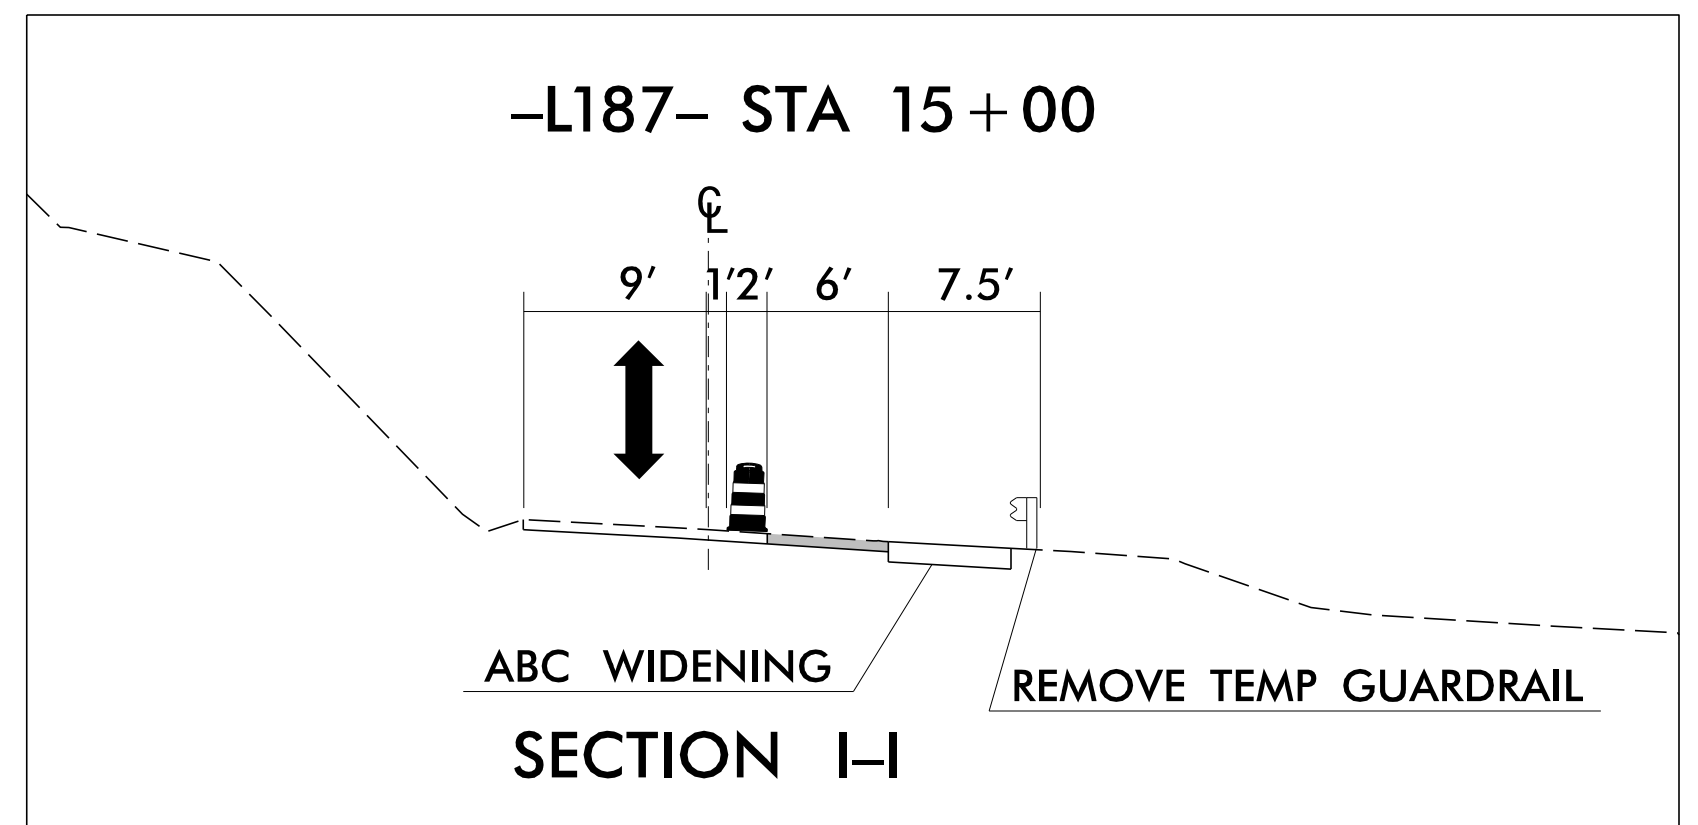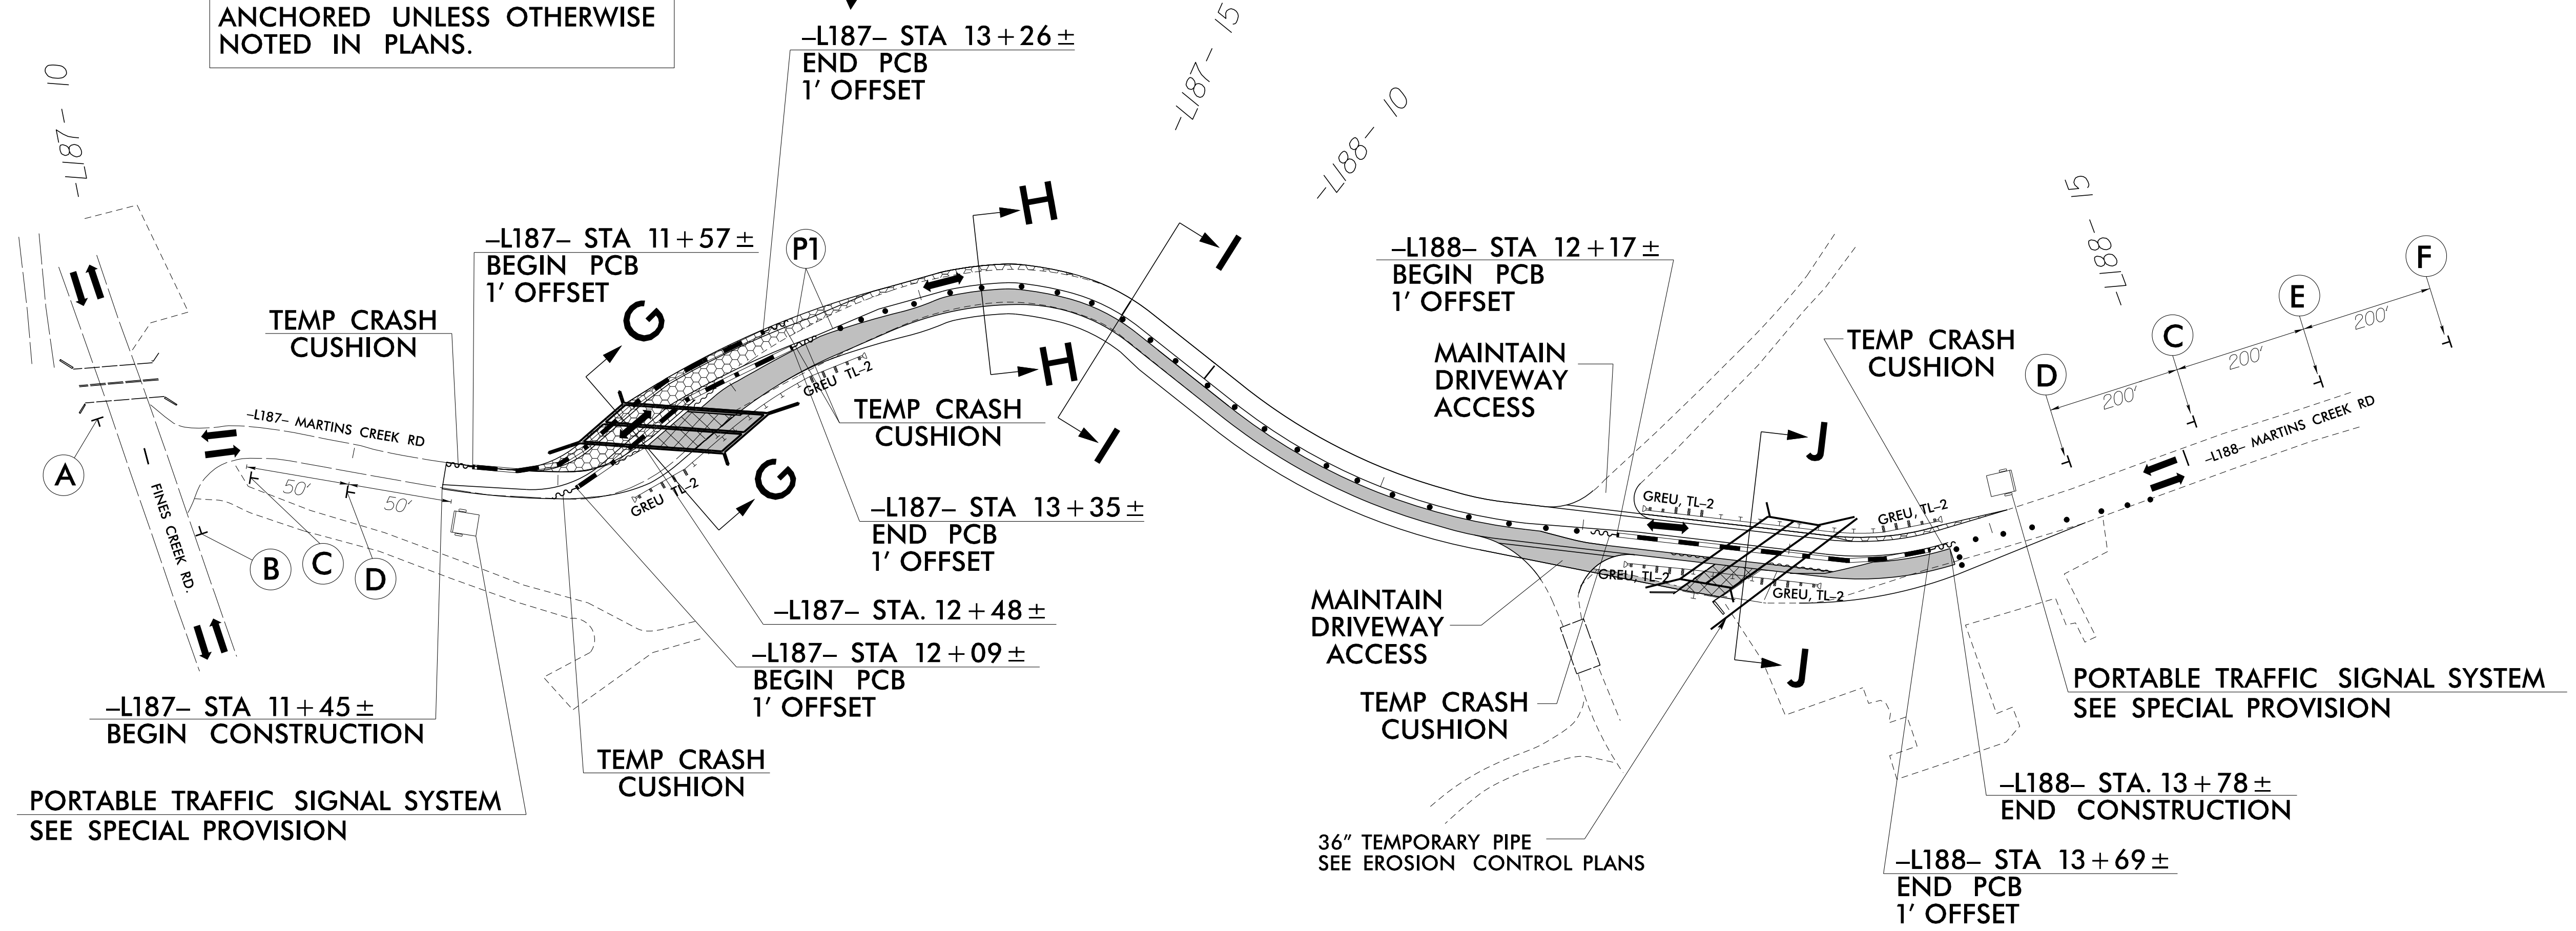


RS&H 8521 SIX FORKS ROAD, SUITE 400
RALEIGH, NC 27615
NC FIRM LICENSE No: F-0493

APPROVED: [Signature]
DATE: 1/13/2026






Seal: NORTH CAROLINA PROFESSIONAL SEAL 044511

DOCUMENT NOT CONSIDERED FINAL UNLESS ALL SIGNATURES COMPLETED

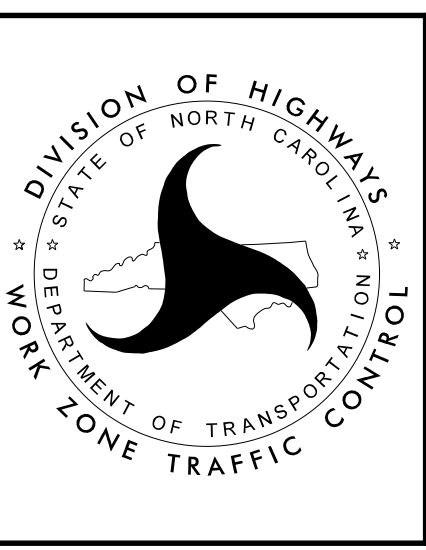



TEMPORARY TRAFFIC CONTROL PHASE III DETAIL
-L187-/-L188-


1/13/2026 R:\TrafficControl\187-188-TC-TMP-Phase3_NEW.dgn User:harri

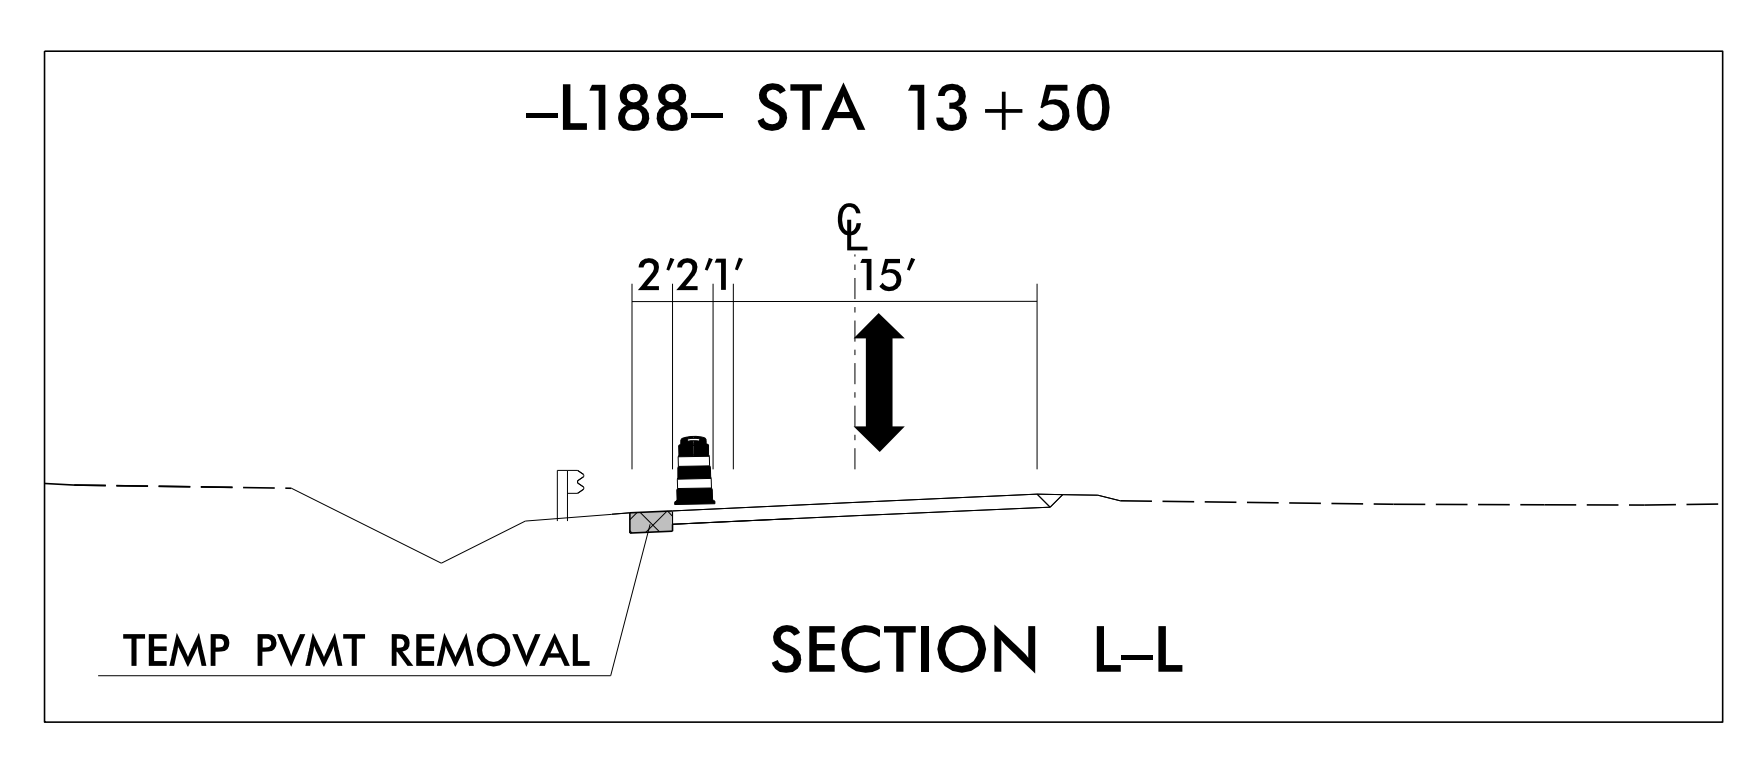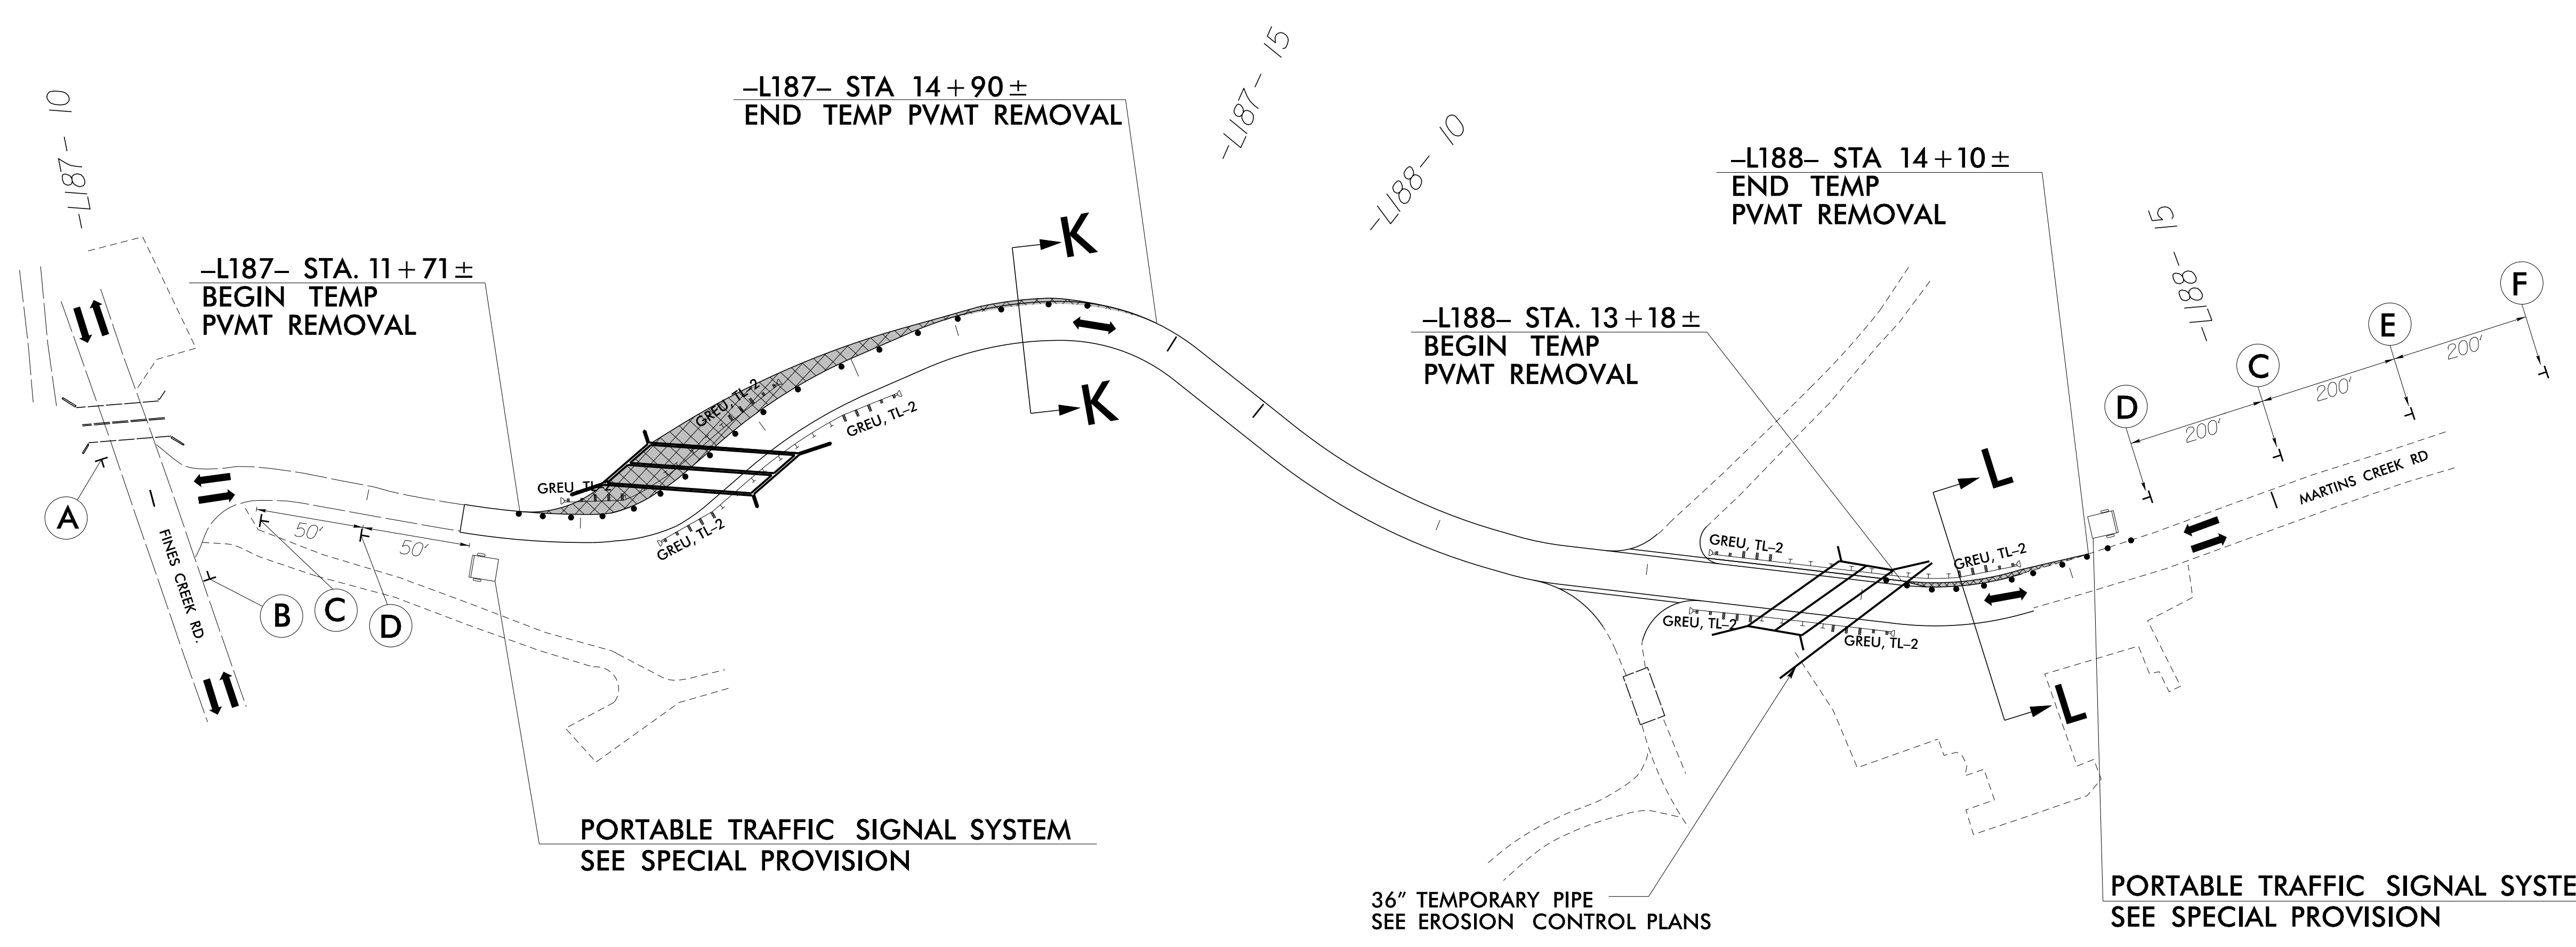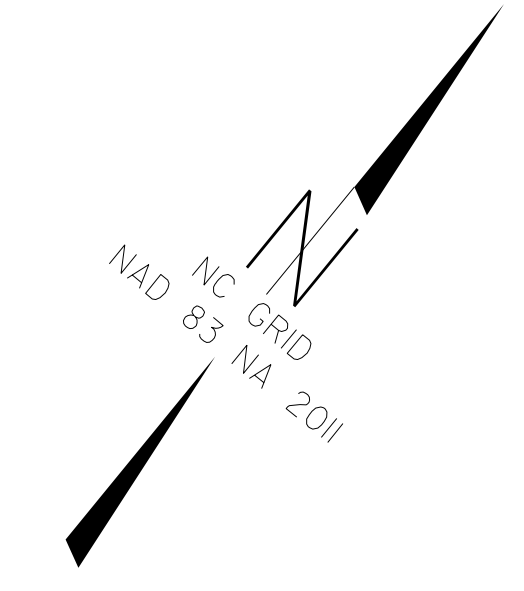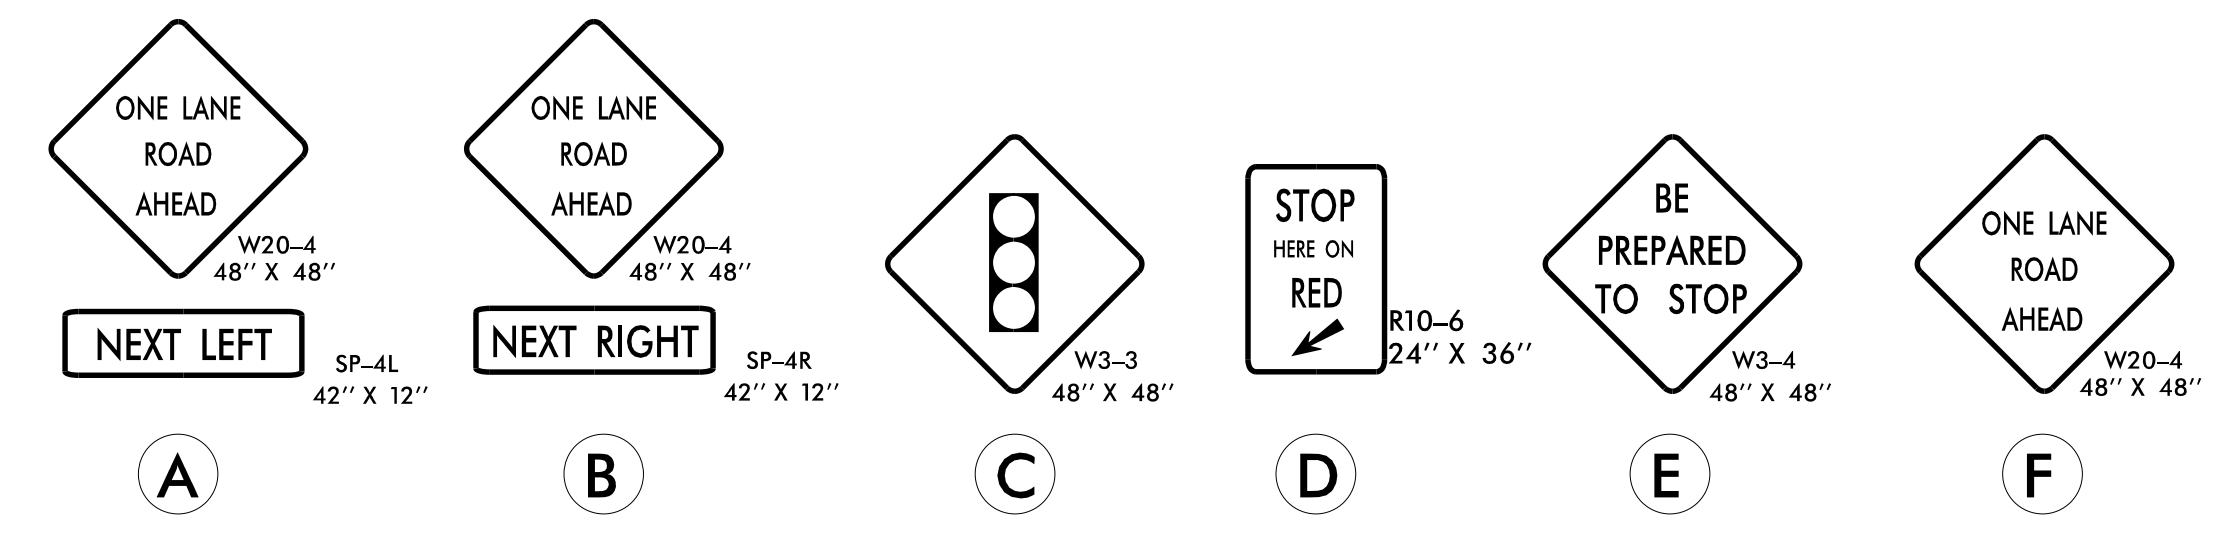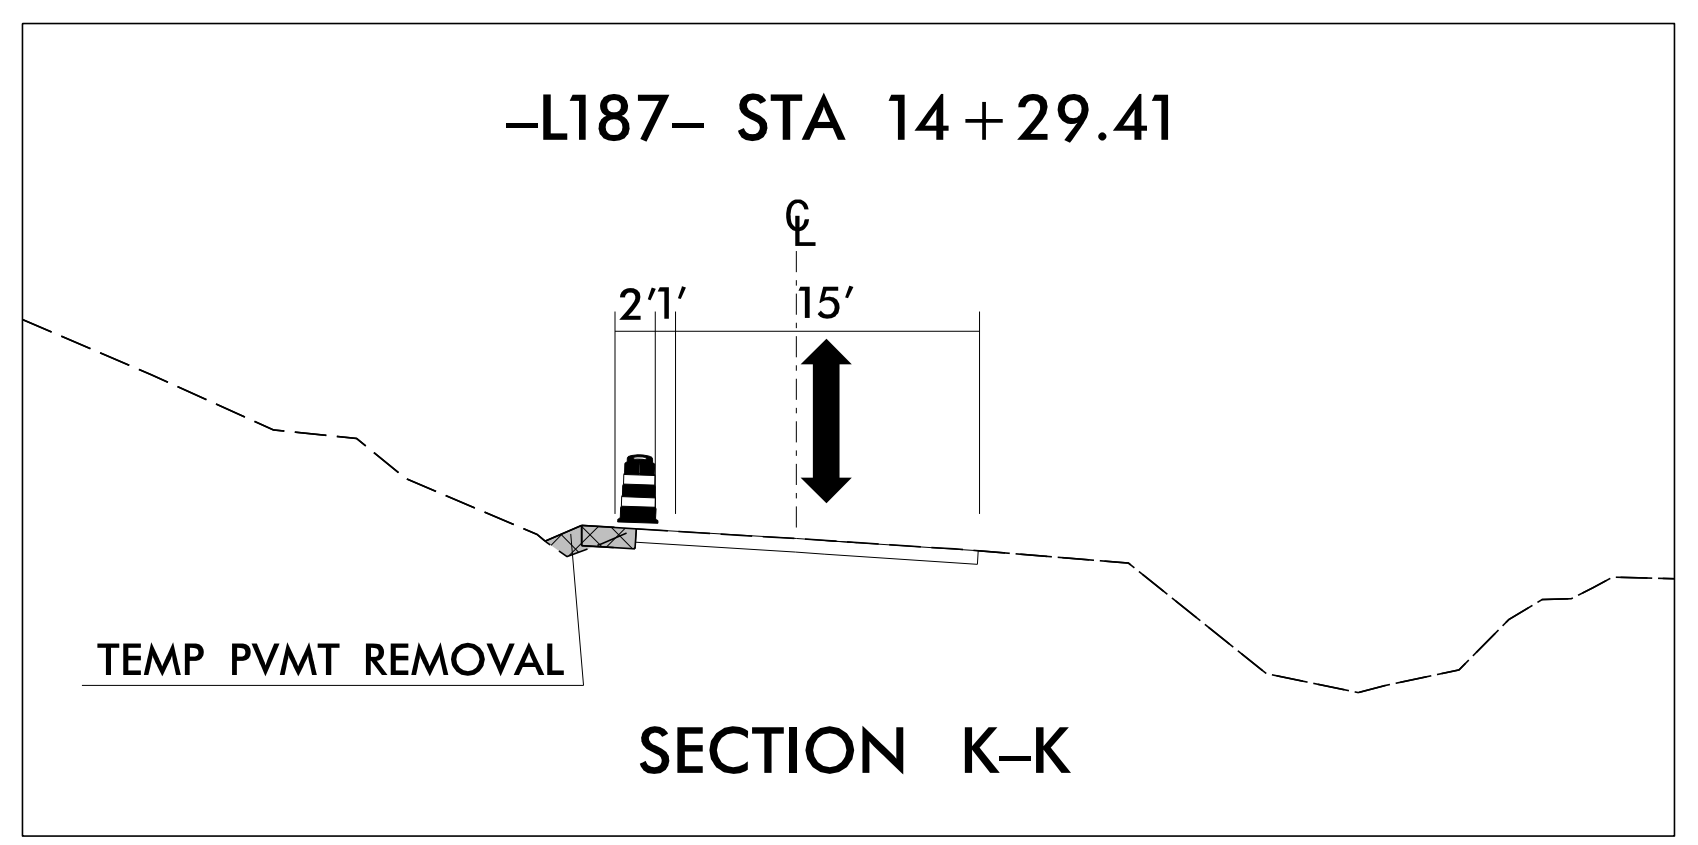

1/13/2026
 R:\Traffic\TrafficControl\173 BRIDGES_430187_188_TC_TMP_Phase4_NEW.dgn
 User: harris





RS&H
 8521 SIX FORKS ROAD, SUITE 400
 RALEIGH, NC 27615
 NC FIRM LICENSE No: F-0493

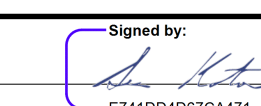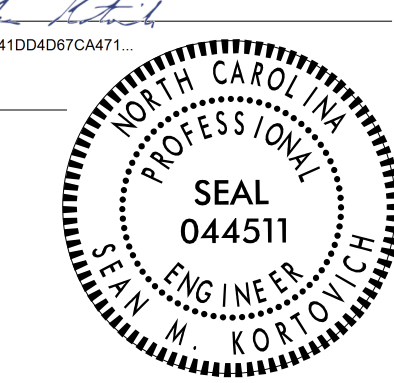APPROVED: 
 DATE: 1/13/2026




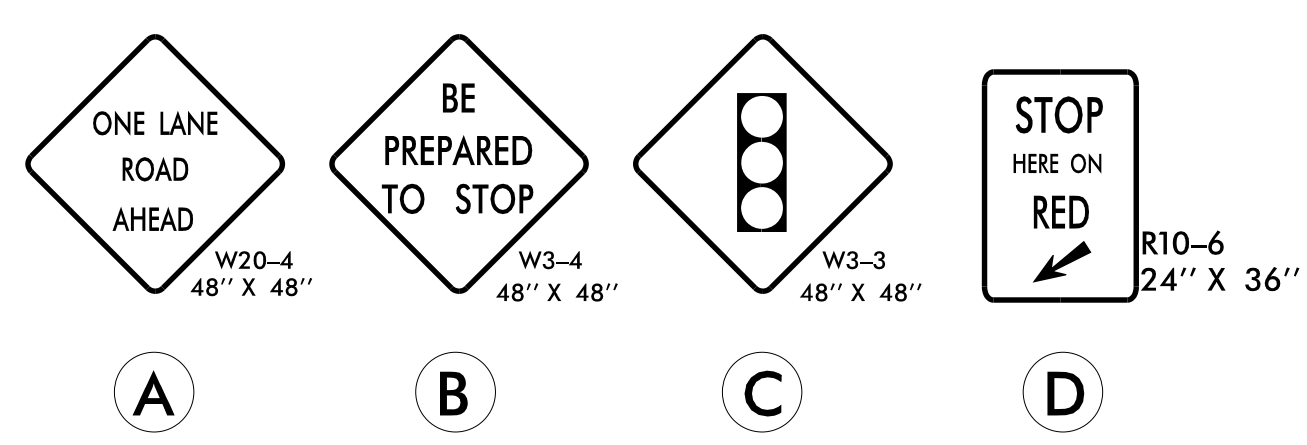
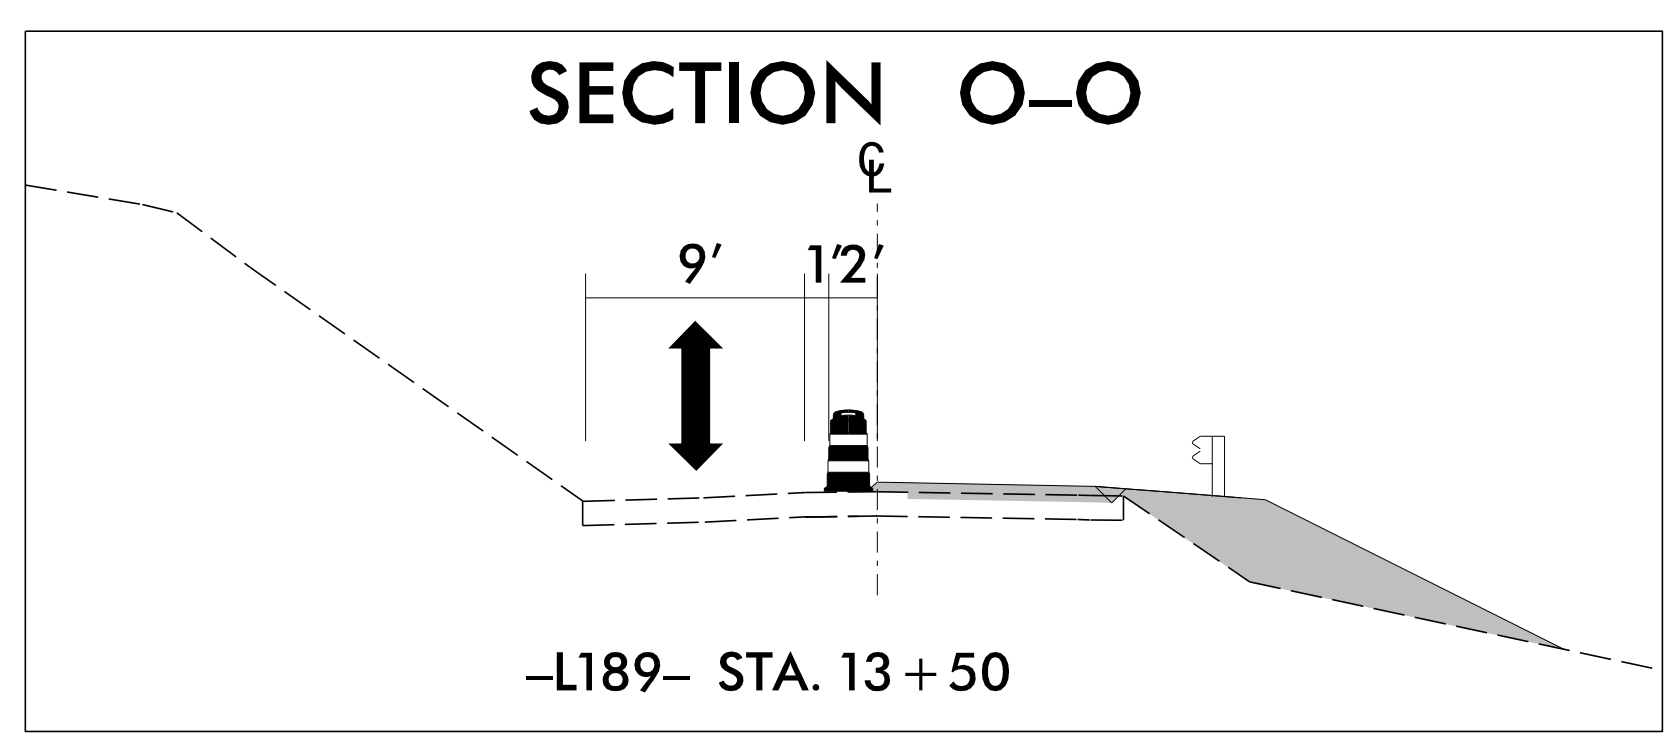
TEMPORARY TRAFFIC CONTROL PHASE IV DETAIL
-L187-/-L188-

DOCUMENT NOT CONSIDERED FINAL UNLESS ALL SIGNATURES COMPLETED

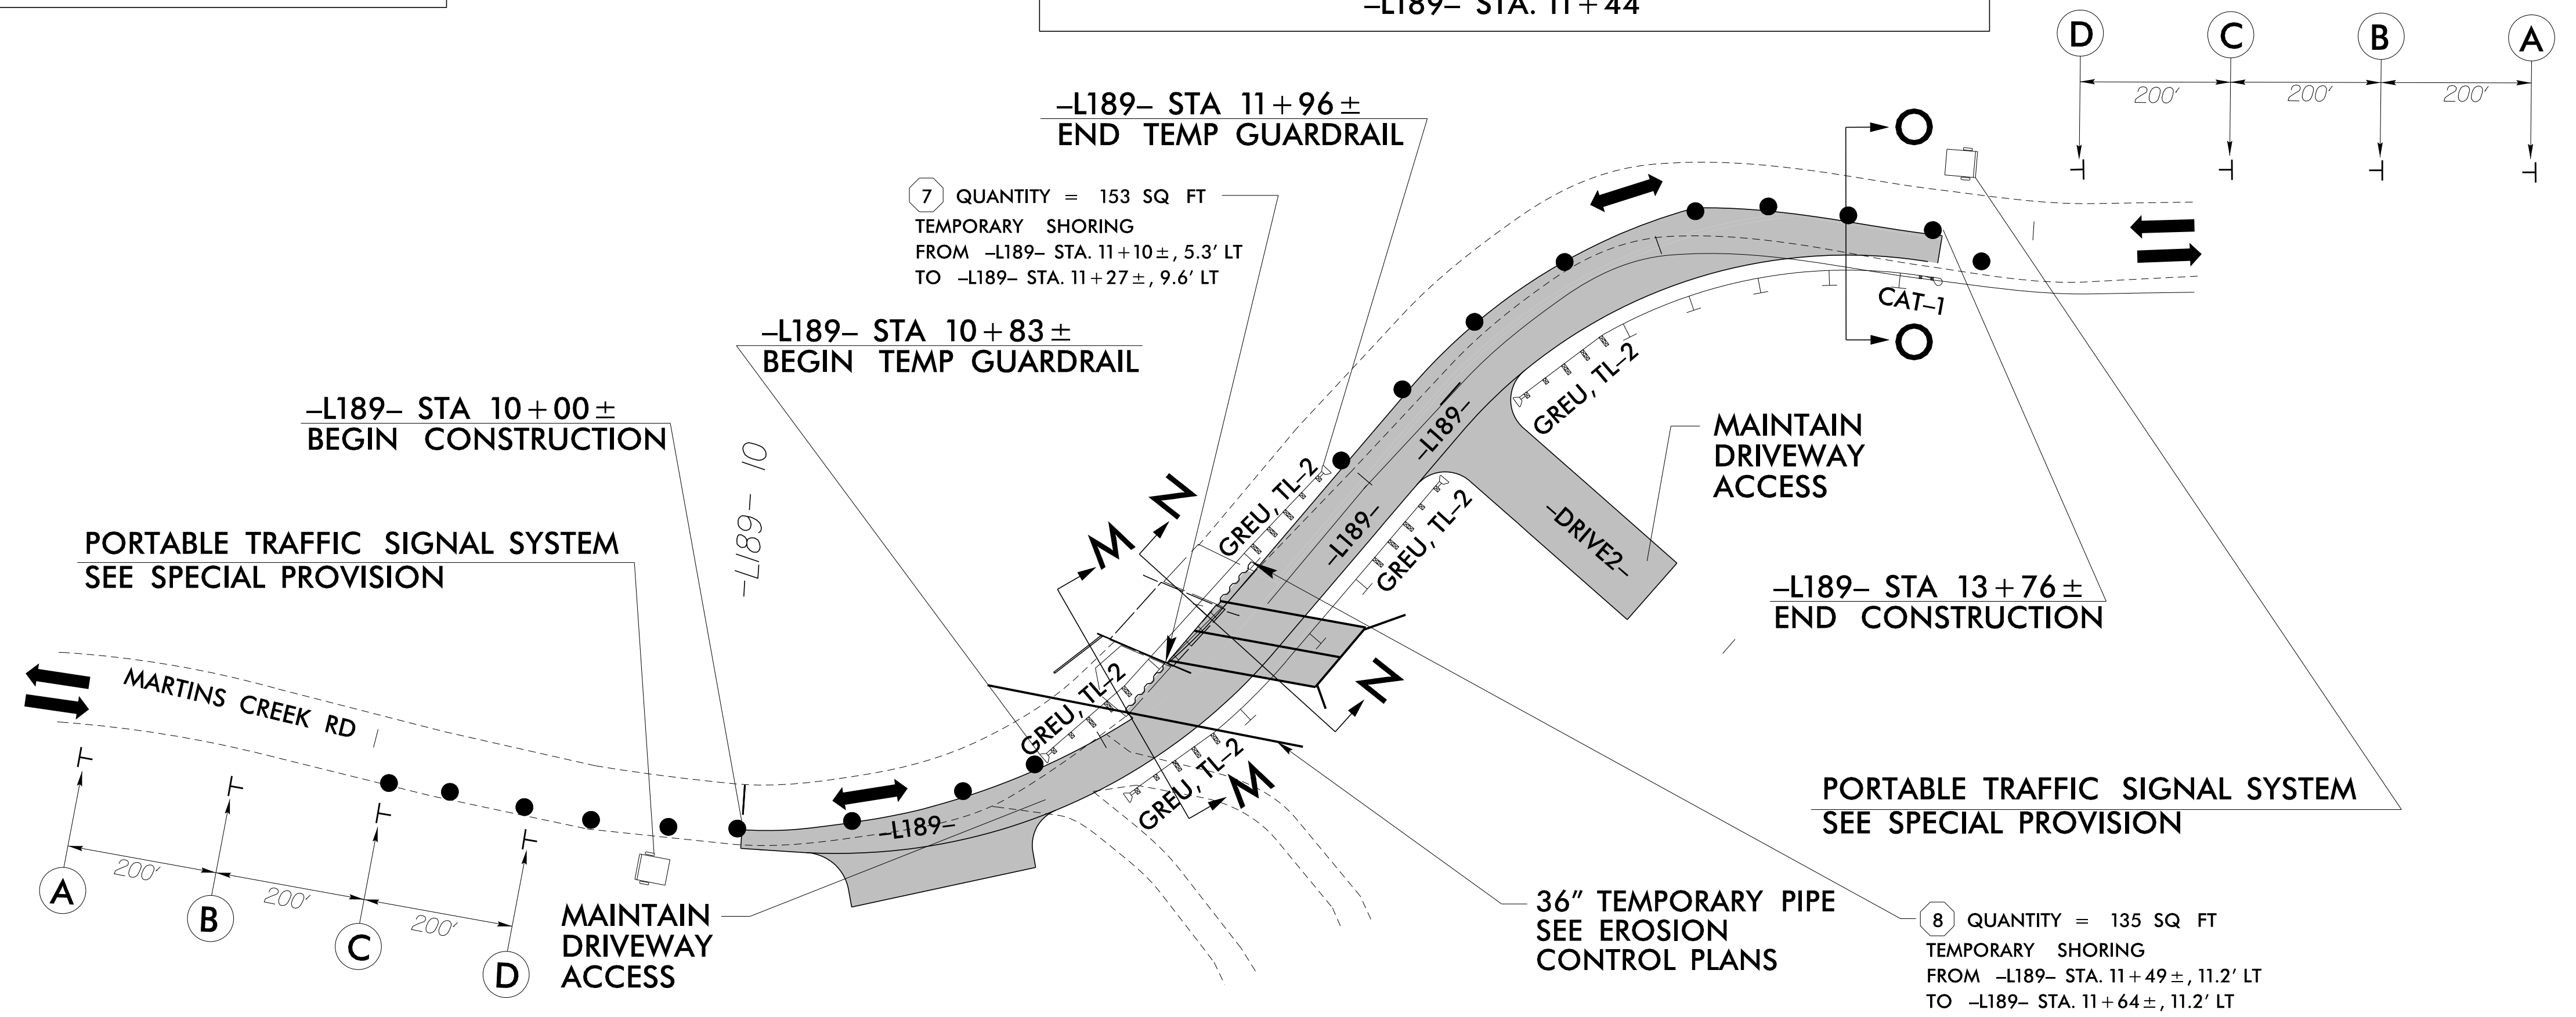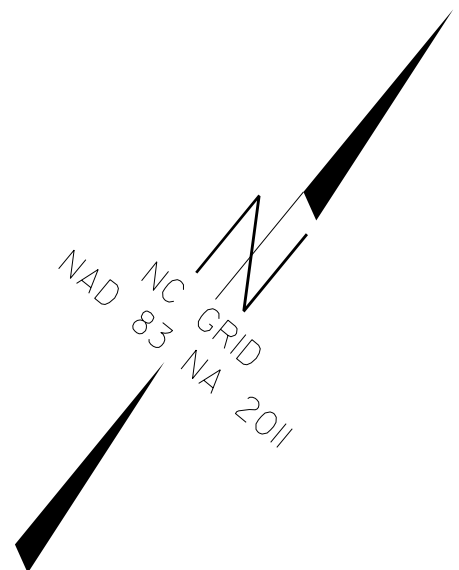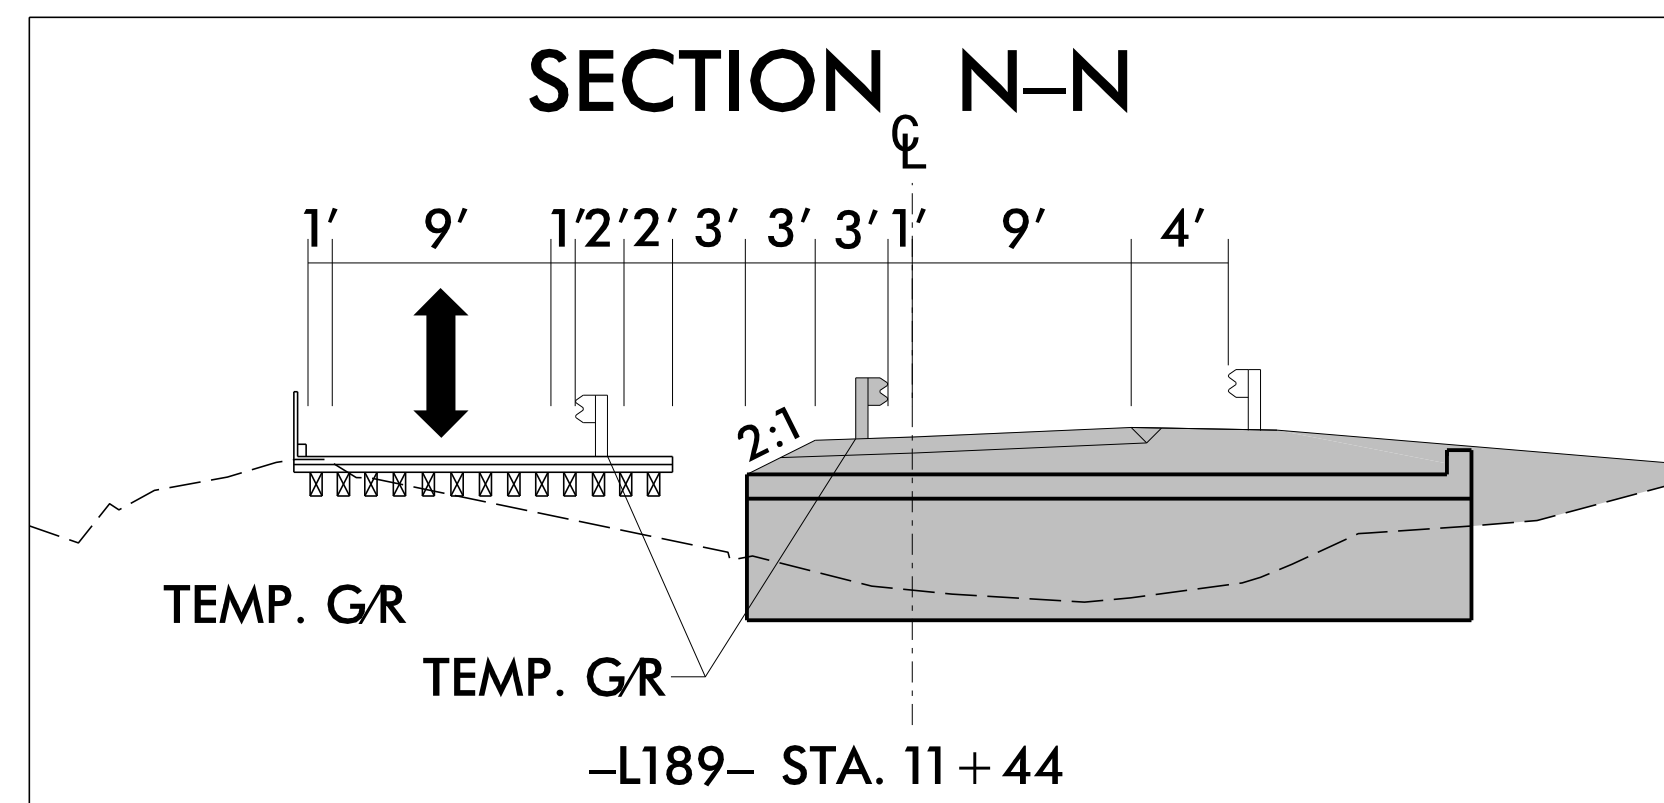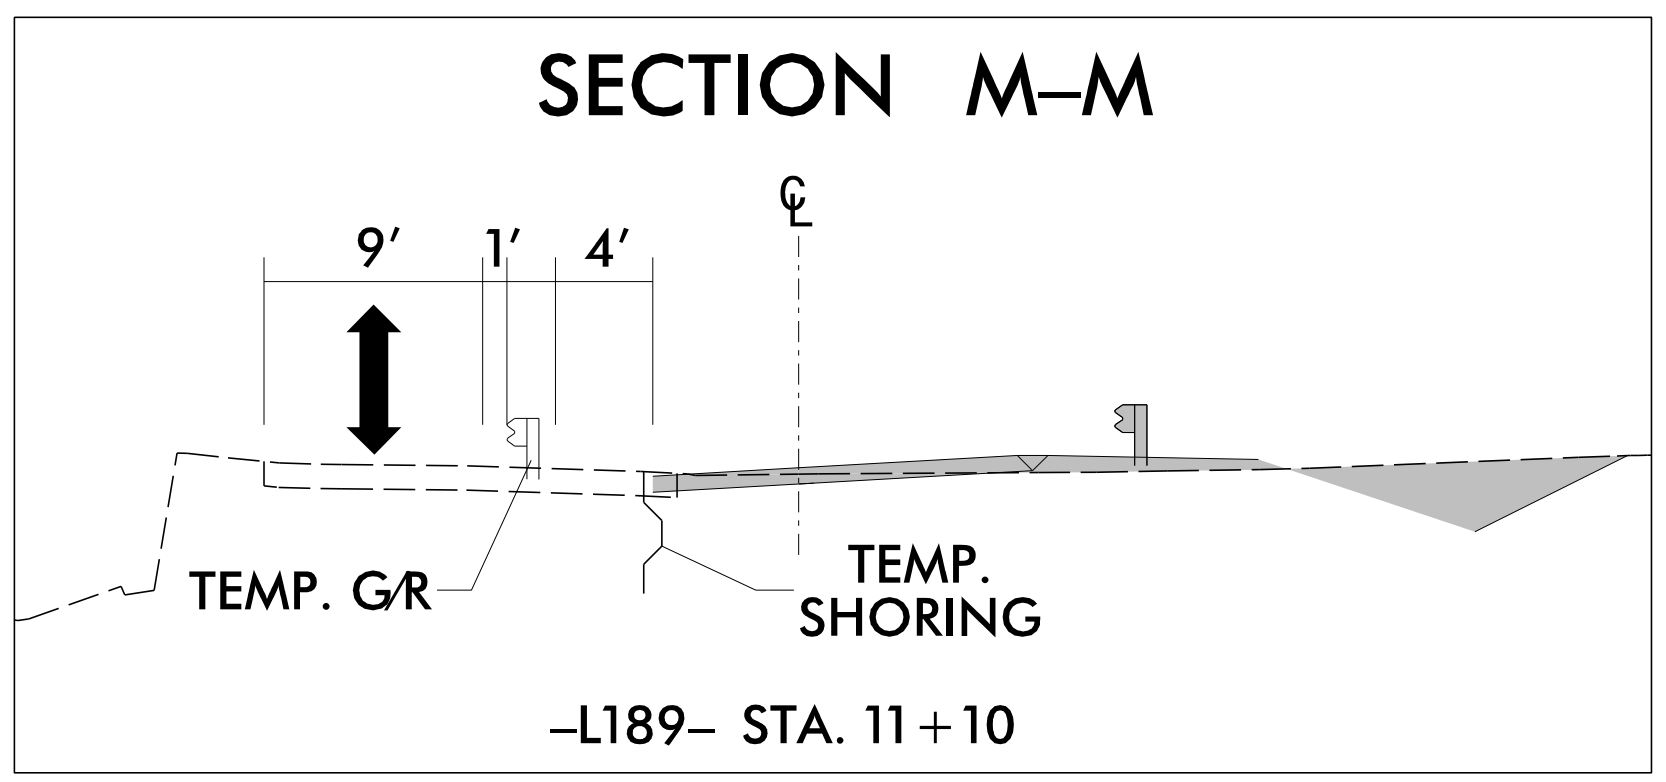
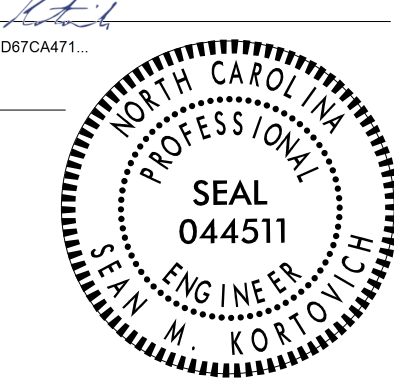



7 QUANTITY = 153 SQ FT
 TEMPORARY SHORING
 FROM -L189- STA. 11+10±, 5.3' LT
 TO -L189- STA. 11+27±, 9.6' LT

8 QUANTITY = 135 SQ FT
 TEMPORARY SHORING
 FROM -L189- STA. 11+49±, 11.2' LT
 TO -L189- STA. 11+64±, 11.2' LT



RS&H 8521 SIX FORKS ROAD, SUITE 400
 RALEIGH, NC 27615
 NC FIRM LICENSE No: F-0493







APPROVED: 
 DATE: 1/13/2026

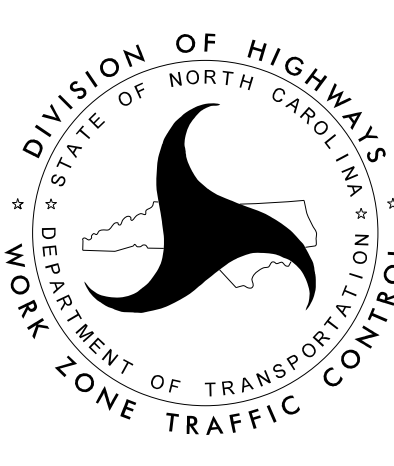


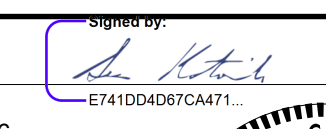
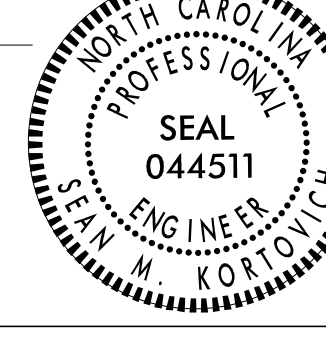
TEMPORARY TRAFFIC CONTROL PHASE I DETAIL -L189-

DOCUMENT NOT CONSIDERED FINAL UNLESS ALL SIGNATURES COMPLETED

1/13/2026 R:\TrafficControl\TrafficControl\173 BRIDGES_430189_TC_TMP_PhaseI.dgn User:harris

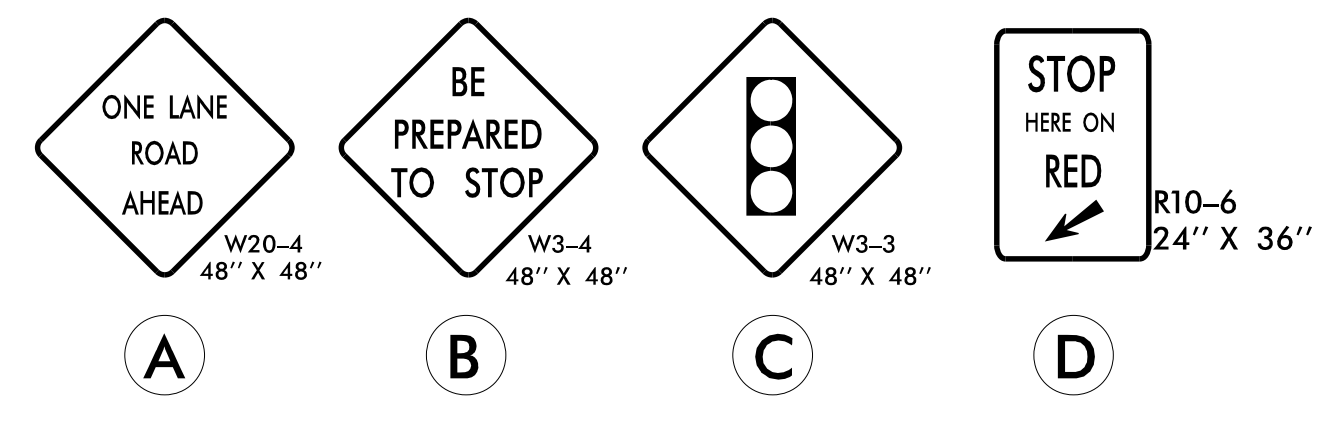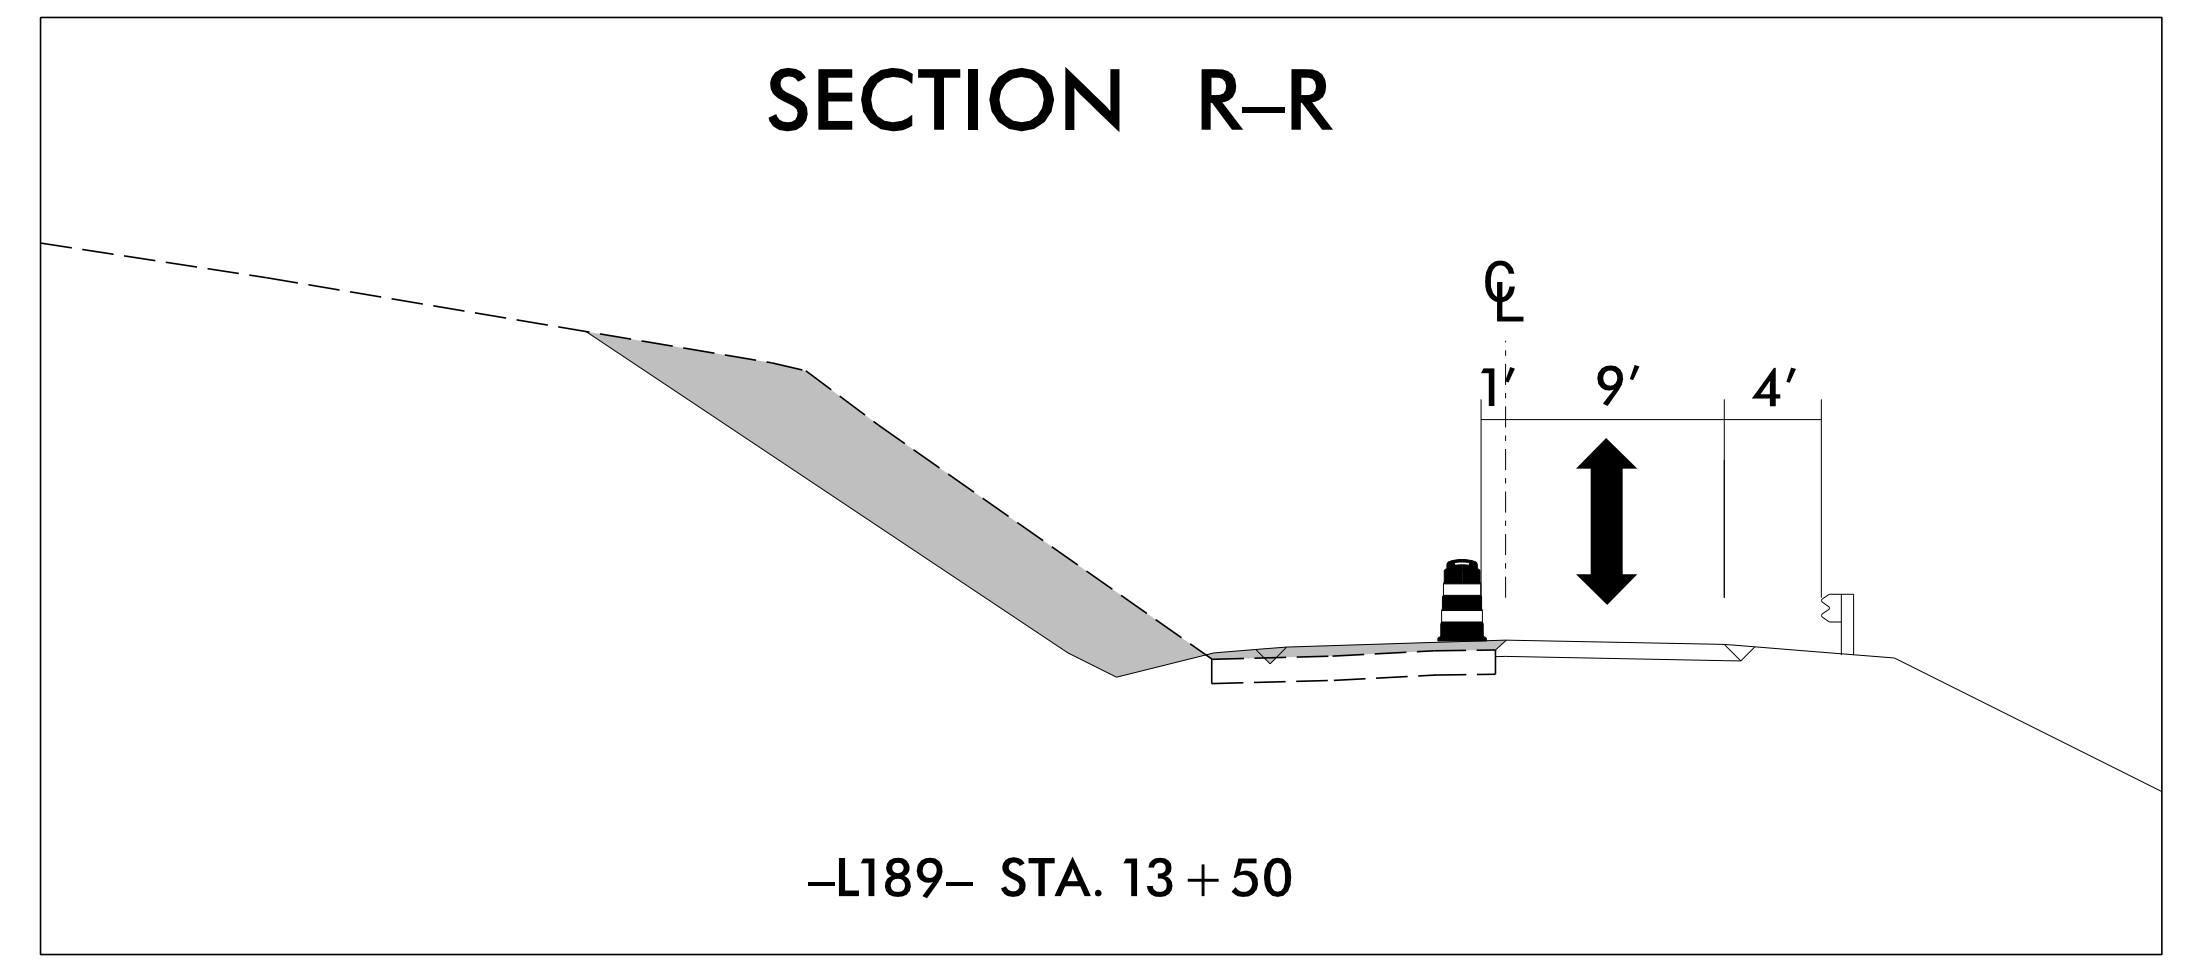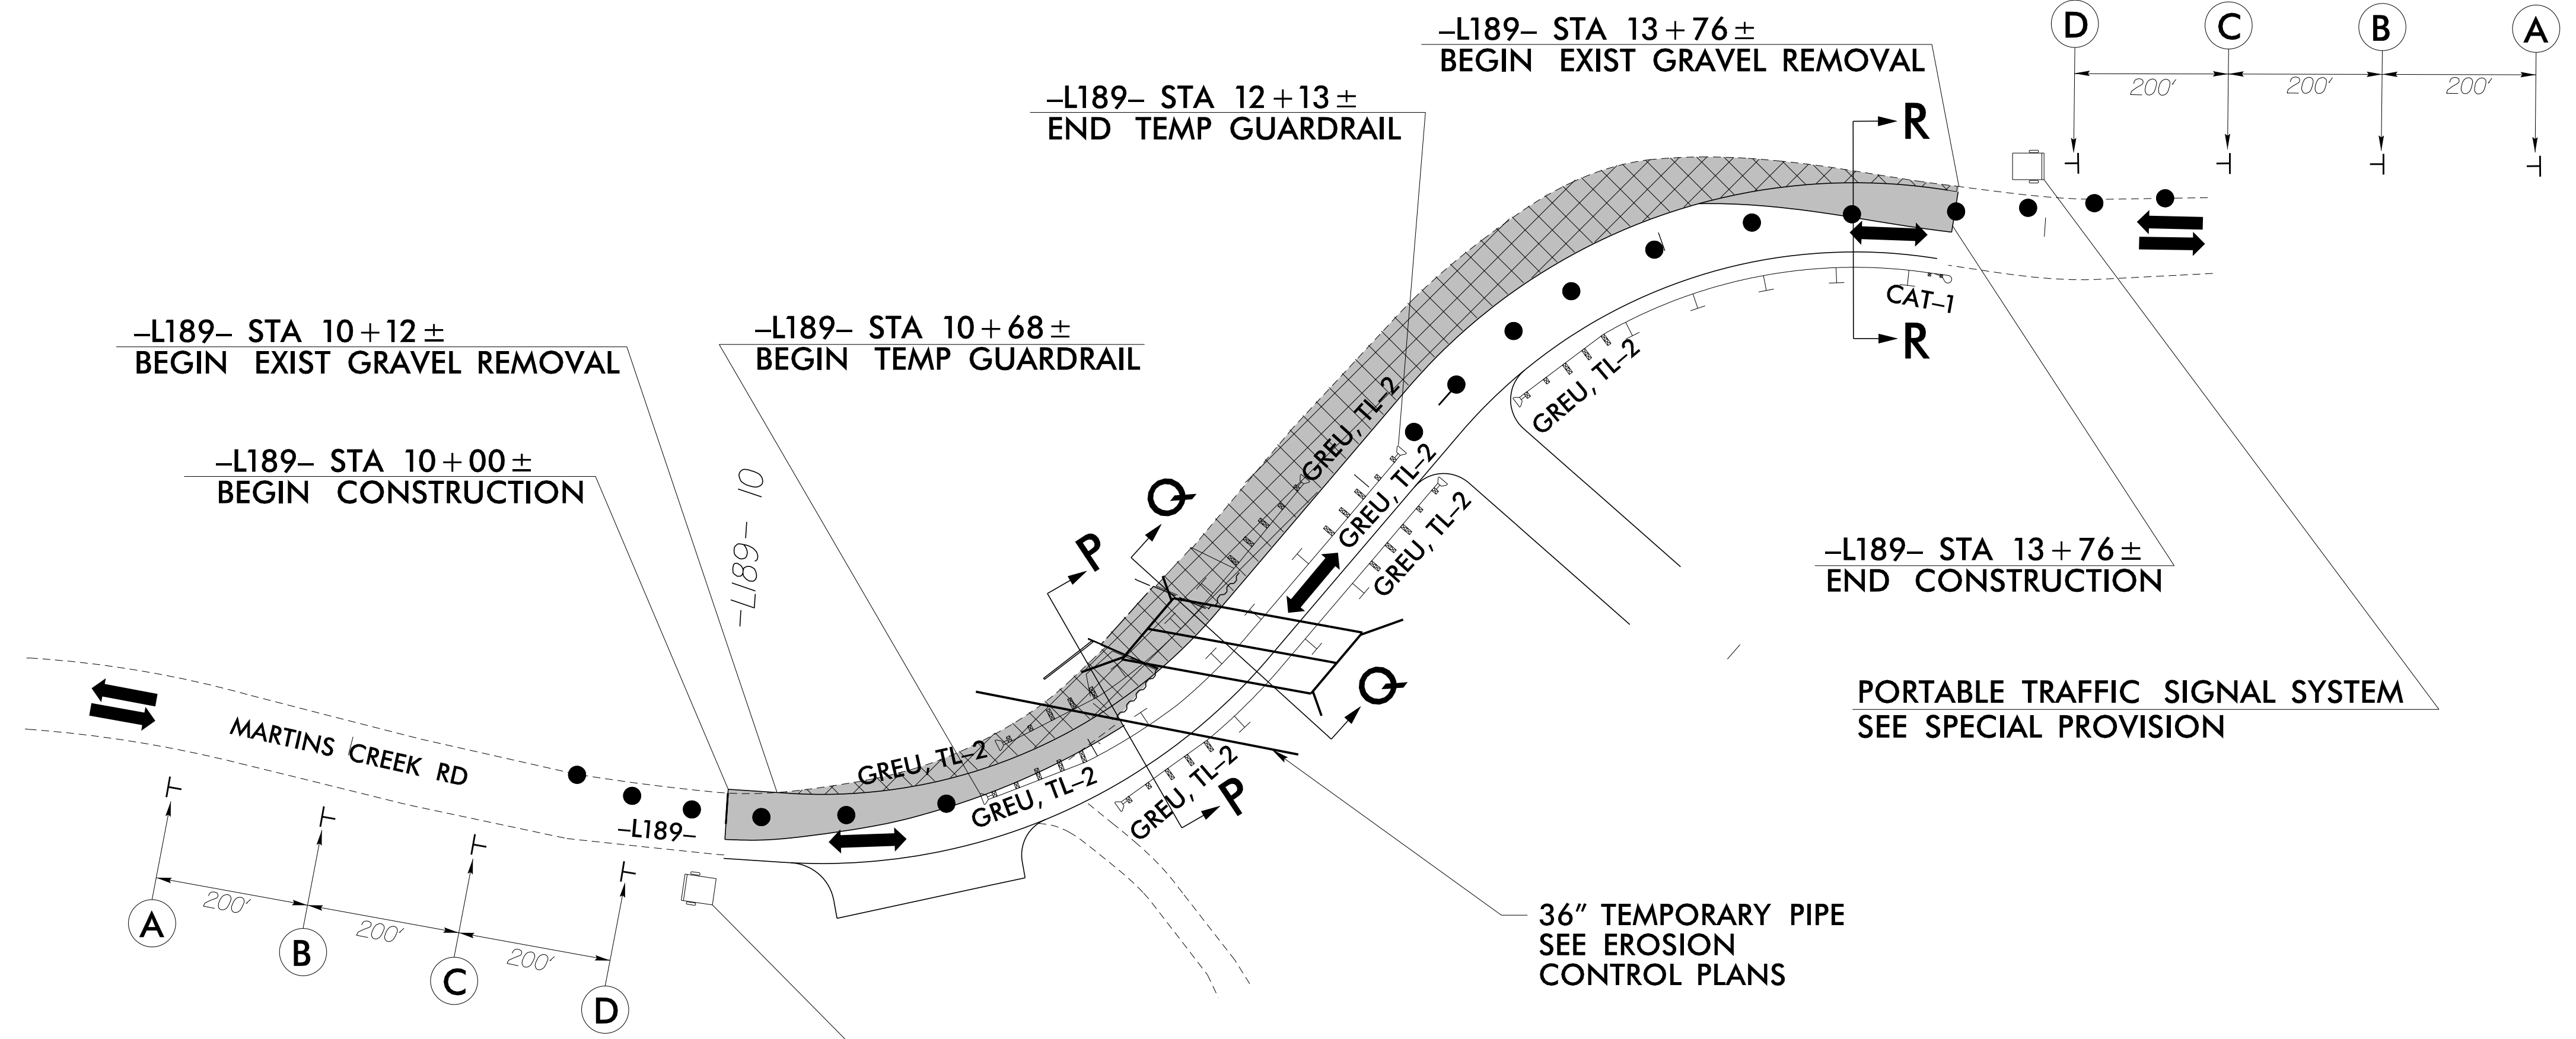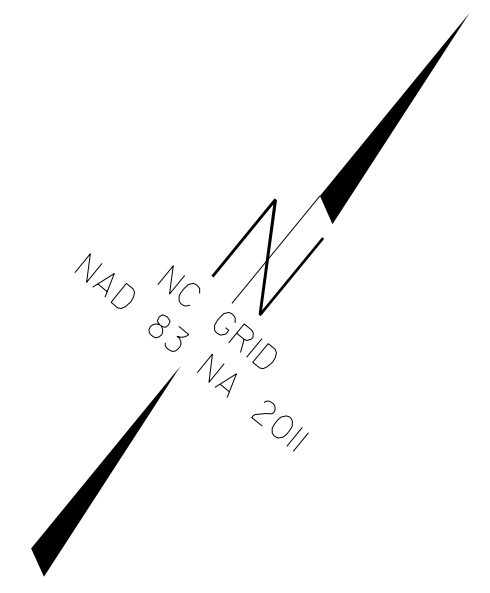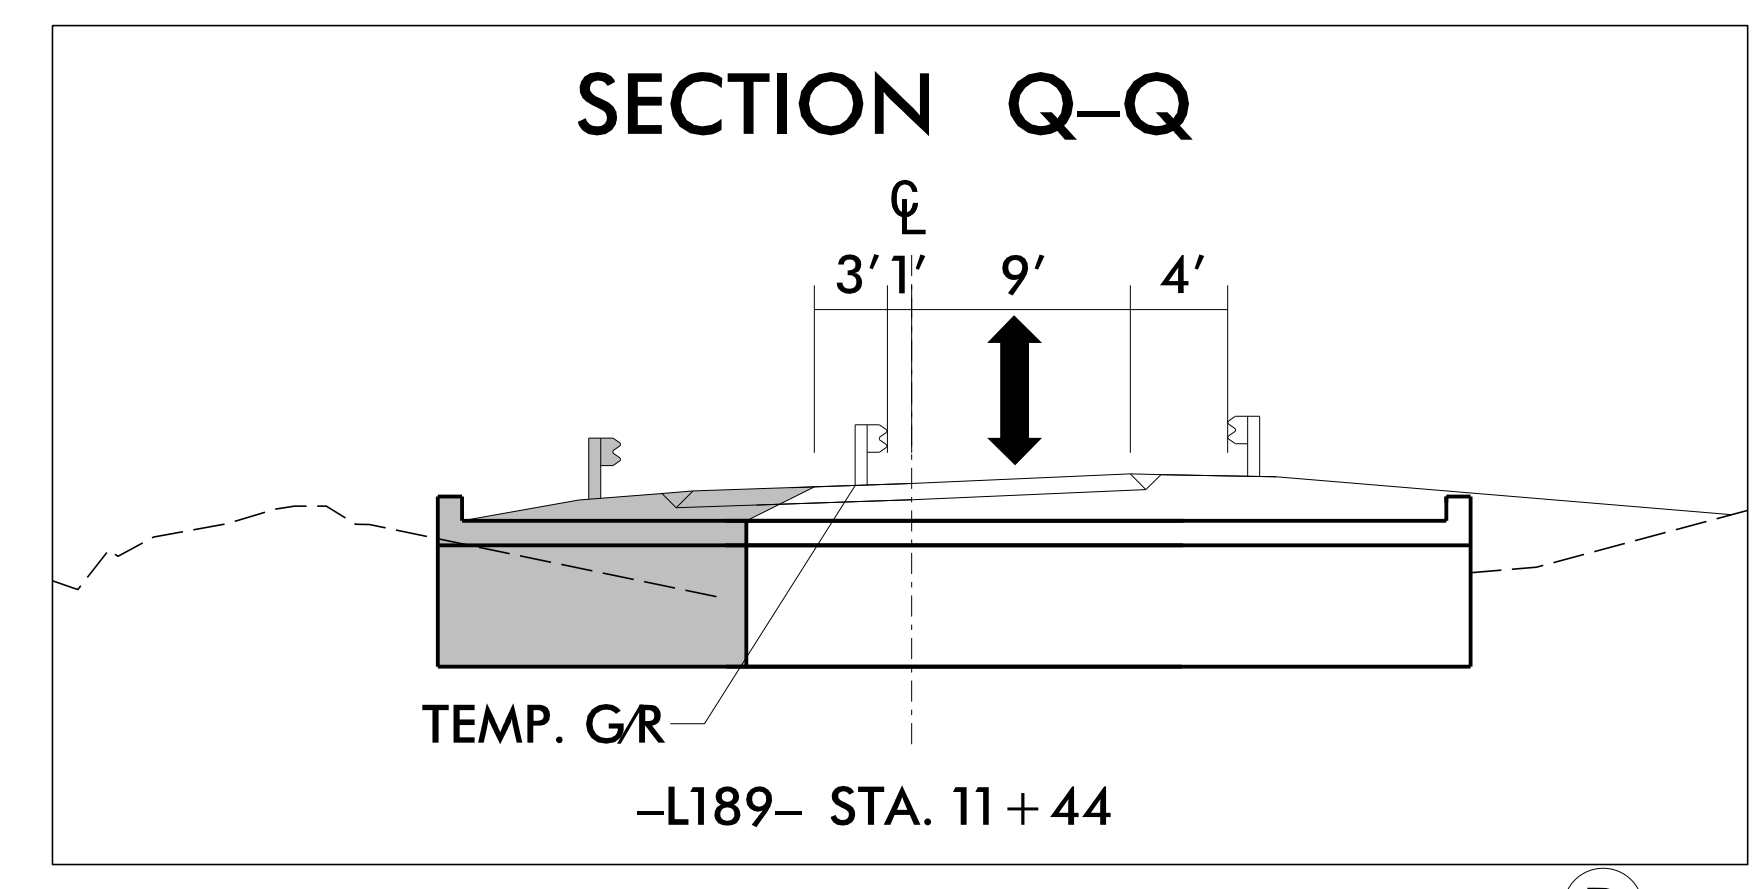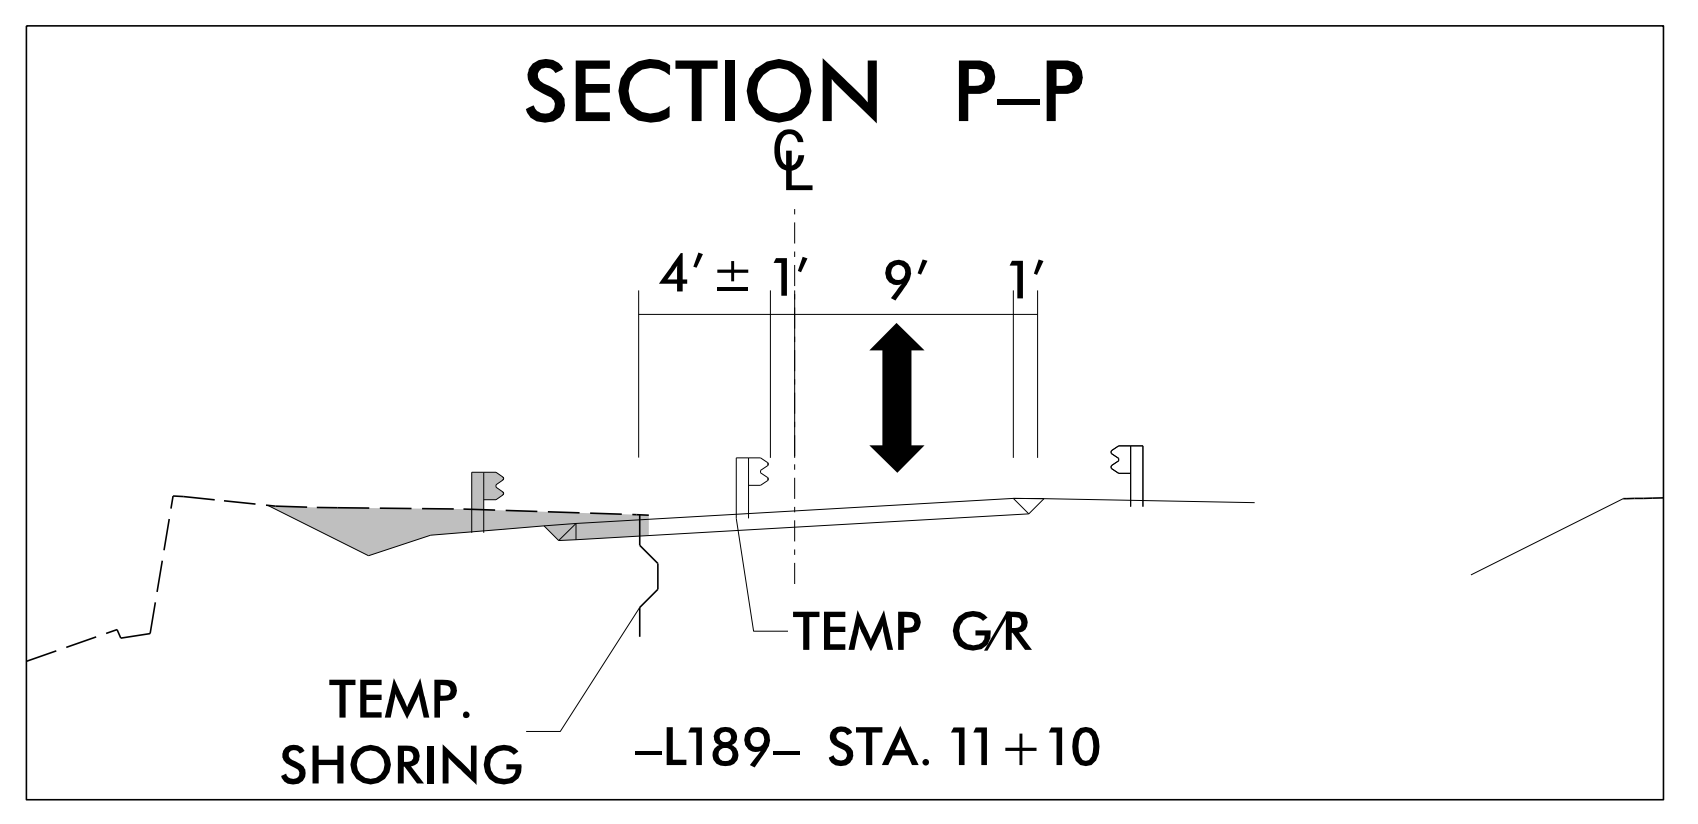

RS&H 8521 SIX FORKS ROAD, SUITE 400
 RALEIGH, NC 27615
 NC FIRM LICENSE No: F-0493

APPROVED: 
 DATE: 1/13/2026

 DOCUMENT NOT CONSIDERED FINAL
 UNLESS ALL SIGNATURES COMPLETED



TEMPORARY TRAFFIC CONTROL PHASE II DETAIL -L189-

1/13/2026
 R:\TrafficControl\TrafficControl\173 BRIDGES_430189_TC_TMP_Phase2.dgn
 User: harris