


NOTES:

- SEE SHEET 3 OF 10 FOR ADDITIONAL STAGING DETAILS.
- SEE SHEET 4 OF 10 FOR CULVERT SPLICE DETAILS.
- SEE SHEET 5 OF 10 FOR ADDITIONAL BAR PLACEMENT DETAILS.
- SEE CULVERT SPLICE DETAILS ON SHEET 4 OF 10 FOR "S" BAR PLACEMENT NEAR JOINT.
- C1 BARS FROM STAGE I AND STAGE II TO EXTEND 2'-7" MIN. INTO STAGE III AND STAGE IV.

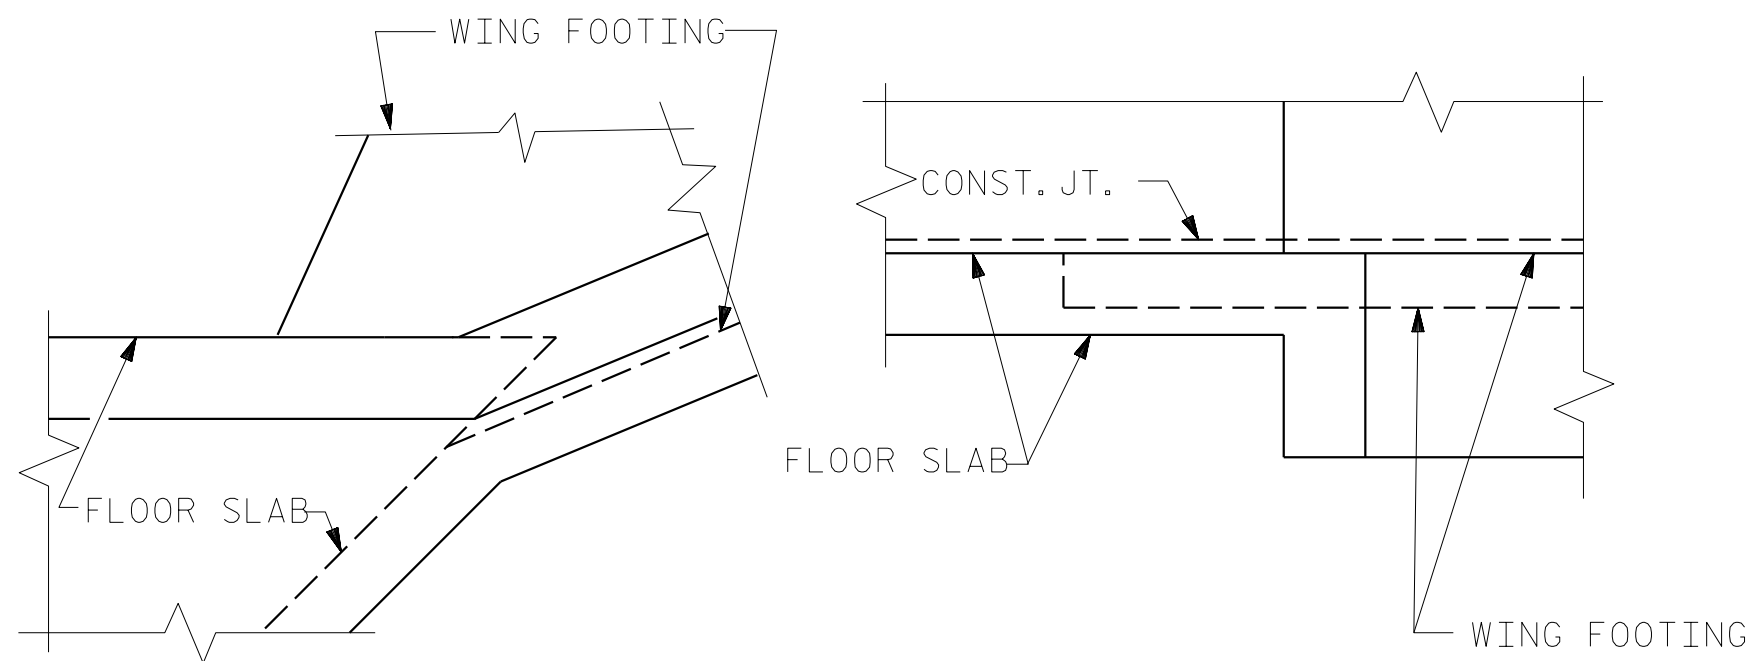

CONNECTION OF WING FOOTING AND FLOOR SLAB WHEN SLAB IS THICKER THAN FOOTING


DRAWN BY :	N. CUANY	DATE :	02/2024
CHECKED BY :	T. LAWS	DATE :	02/2024
DESIGN ENGINEER OF RECORD:	M. ACOSTA	DATE :	08/2025

PROJECT NO. BP14.R002  
HAYWOOD COUNTY  
STATION: 12+71.00 -L187-

SHEET 6 OF 10



REVISIONS						SHEET NO.
NO.	BY:	DATE:	NO.	BY:	DATE:	
1			3			C1-6
2			4			TOTAL SHEETS 10

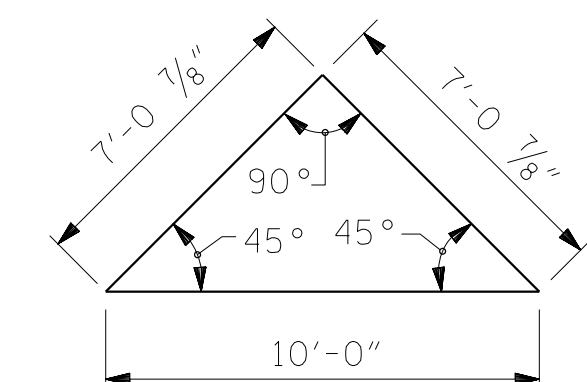

SKEW TRIANGLE

DOCUMENT NOT CONSIDERED  
FINAL UNLESS ALL  
SIGNATURES COMPLETED