



STATE OF NORTH CAROLINA
DIVISION OF HIGHWAYS

TRANSPORTATION MANAGEMENT PLAN


HAYWOOD COUNTY

LOCATION: CULVERT NOS. 430187, 430188, 430189, AND 430190
OVER MARTINS CREEK ON SR 1341 (MARTINS CREEK ROAD)

TYPE OF WORK: GRADING, DRAINAGE, PAVING AND CULVERTS

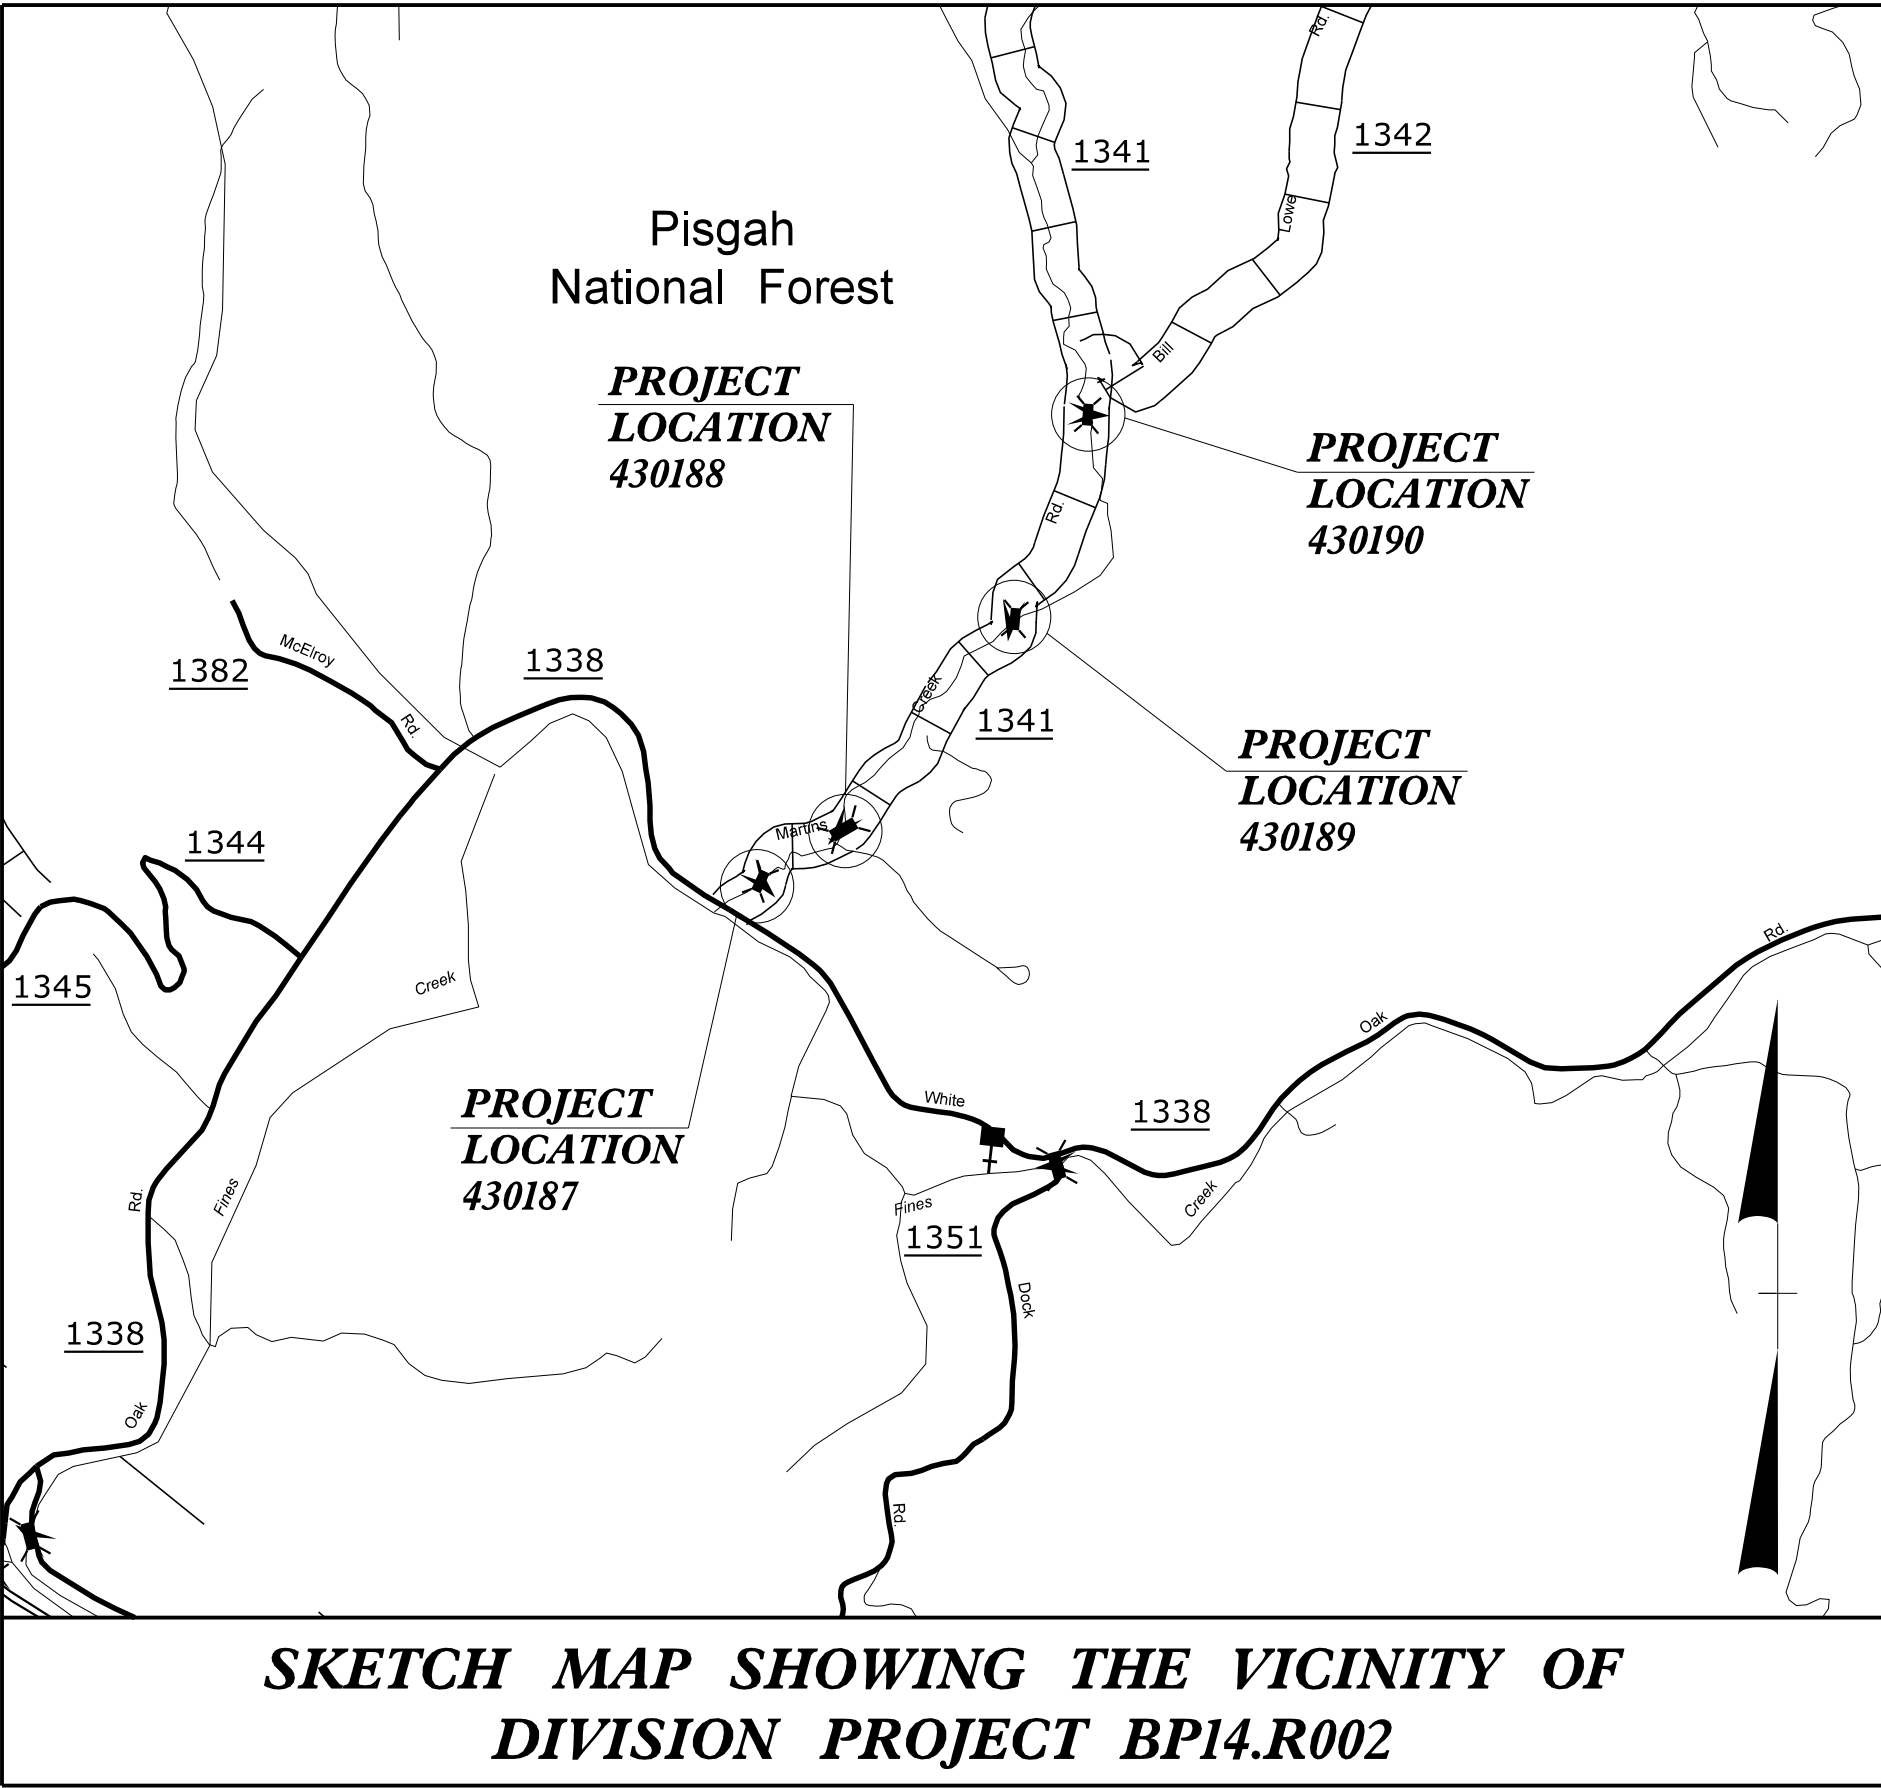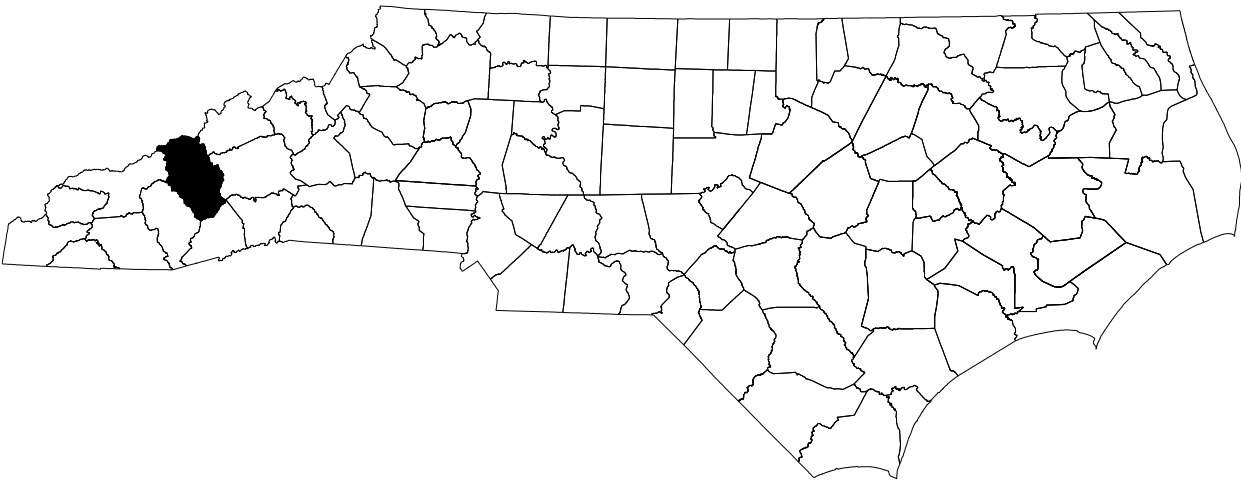

SKETCH MAP SHOWING THE VICINITY OF
DIVISION PROJECT BP14.R002

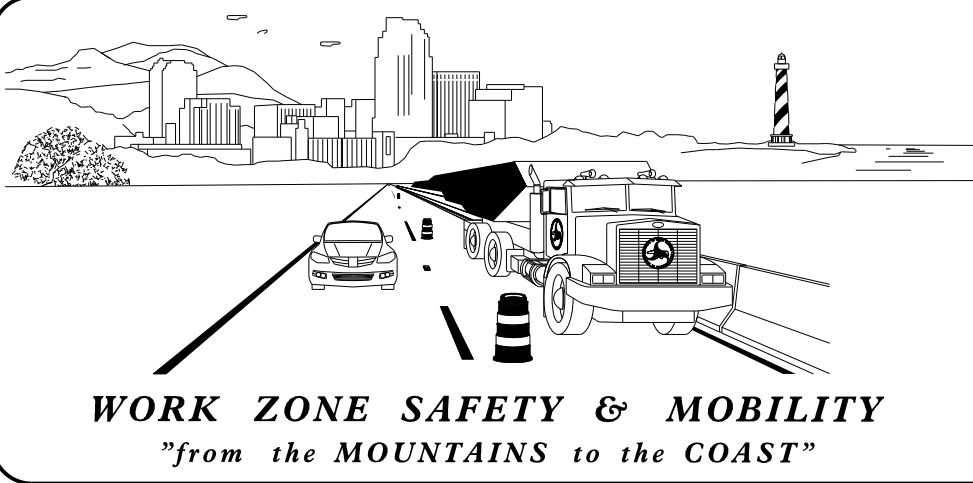


PLANS PREPARED BY:

SEAN KORTOVICH, PE
PROJECT ENGINEER
REBECCA WRIGHT, PE
PROJECT DESIGNER

NCDOT CONTACTS:

ZACH SHULER, PE
BRIDGE PROGRAM
MANAGER

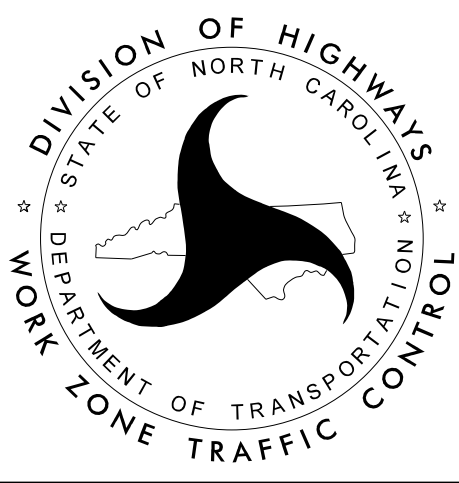



INDEX OF SHEETS

SHEET NO.	TITLE
TMP-1	TITLE SHEET, VICINITY MAP, AND INDEX OF SHEETS
TMP-1A	LIST OF APPLICABLE ROADWAY STANDARD DRAWINGS, LEGEND, AND MANAGEMENT STRATEGY
TMP-1B	GENERAL AND LOCAL NOTES
TMP-2	PCB AT TEMPORARY SHORING DETAIL
TMP-2A - 2D	TEMPORARY SHORING NOTES
TMP-3	PHASING NOTES
TMP-4	TEMPORARY TRAFFIC CONTROL 187/188 PHASE I DETAIL
TMP-5	TEMPORARY TRAFFIC CONTROL 187/188 PHASE II DETAIL
TMP-6	TEMPORARY TRAFFIC CONTROL 187/188 PHASE III DETAIL
TMP-7	TEMPORARY TRAFFIC CONTROL 187/188 PHASE IV DETAIL
TMP-8	TEMPORARY TRAFFIC CONTROL 189 PHASE I DETAIL
TMP-9	TEMPORARY TRAFFIC CONTROL 189 PHASE II DETAIL
TMP-10	TEMPORARY TRAFFIC CONTROL 190 PHASE I DETAIL
TMP-11	TEMPORARY TRAFFIC CONTROL 190 PHASE II DETAIL
TMP-12	TEMPORARY TRAFFIC CONTROL 190 PHASE III DETAIL

DOCUMENT NOT CONSIDERED FINAL
UNLESS ALL SIGNATURES COMPLETED

RS&H
NC FIRM LICENSE No: F-0493
8521 SIX FORKS ROAD, SUITE 400
RALEIGH, NC 27615

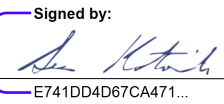APPROVED: 
DATE: 11/24/2025
SEAL


SHEET NO.
TMP-1

BP14.R002

WBS PROJECT: