
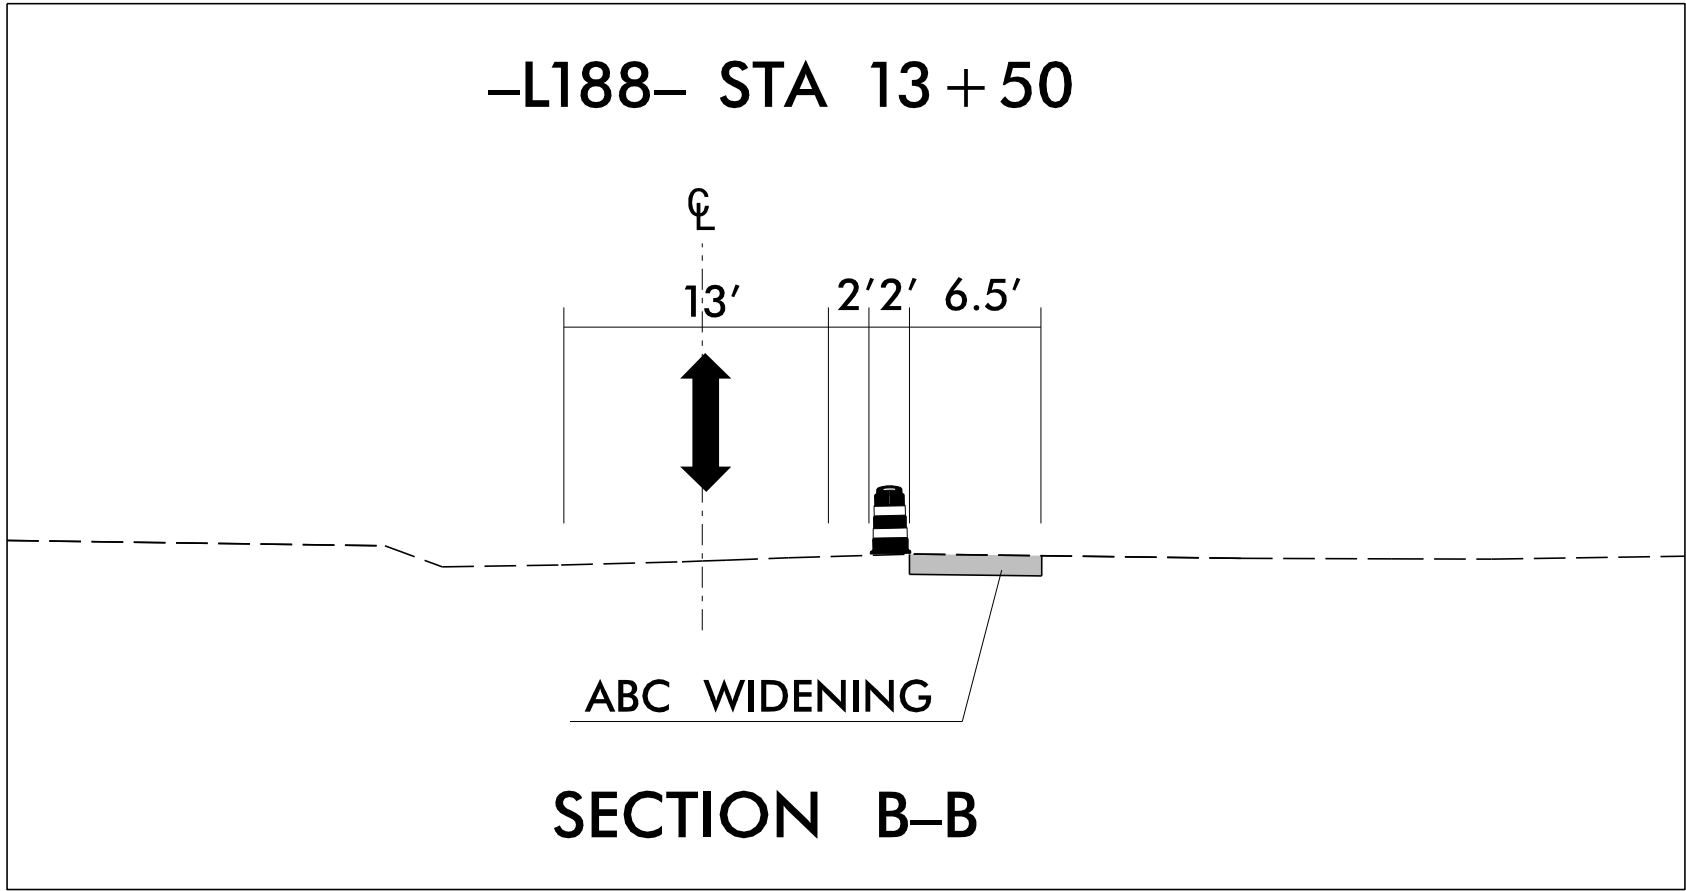
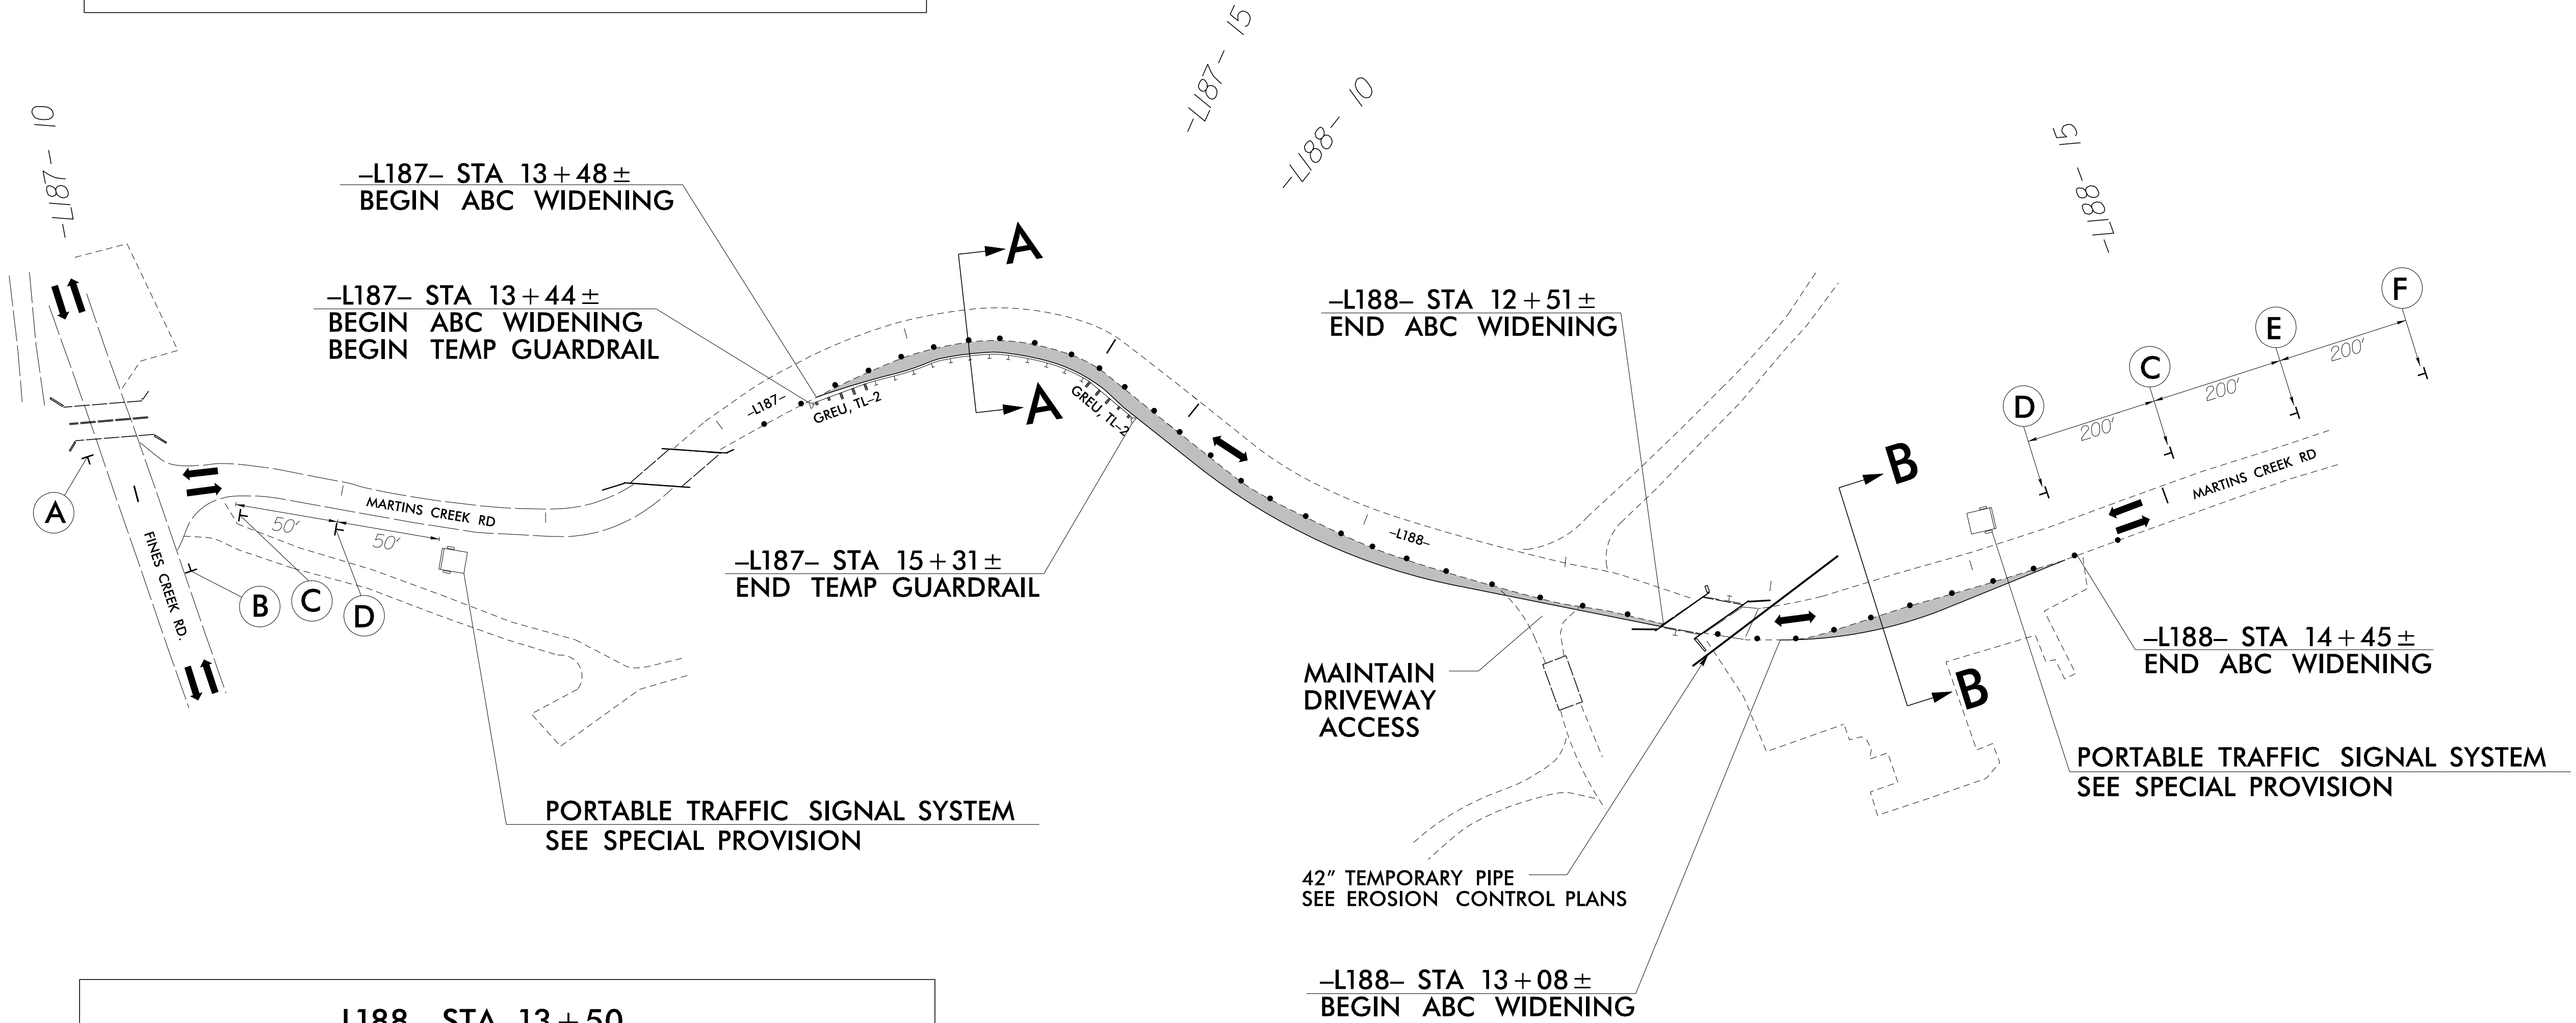
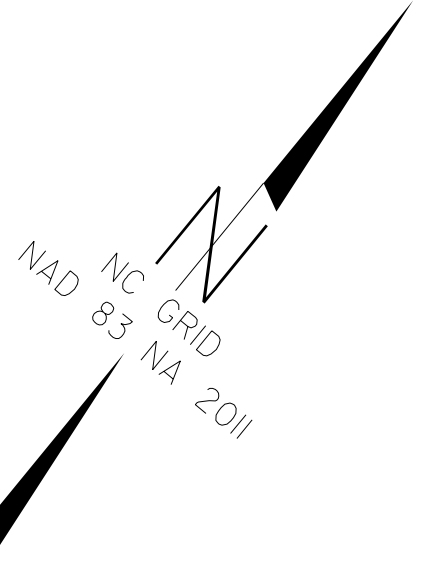
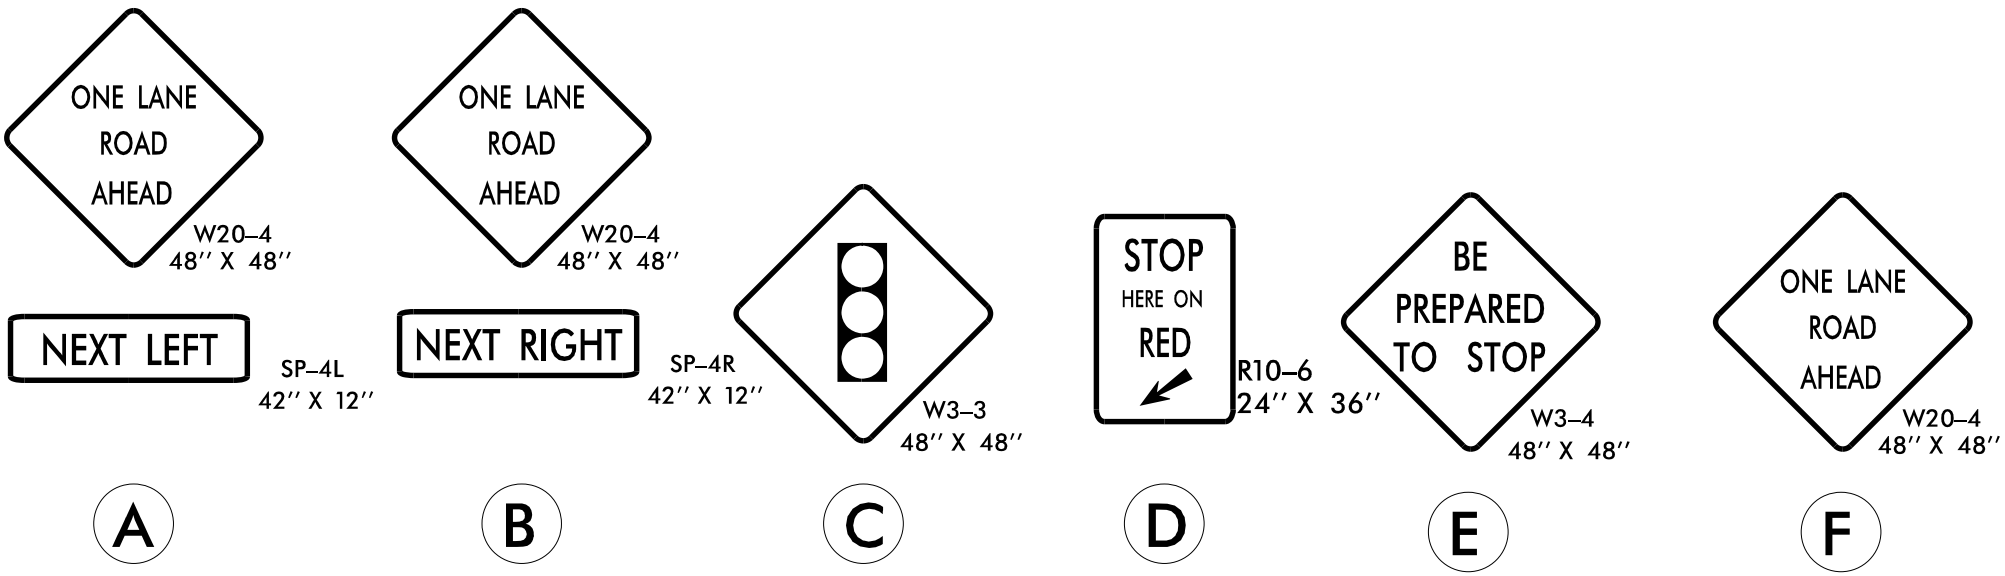
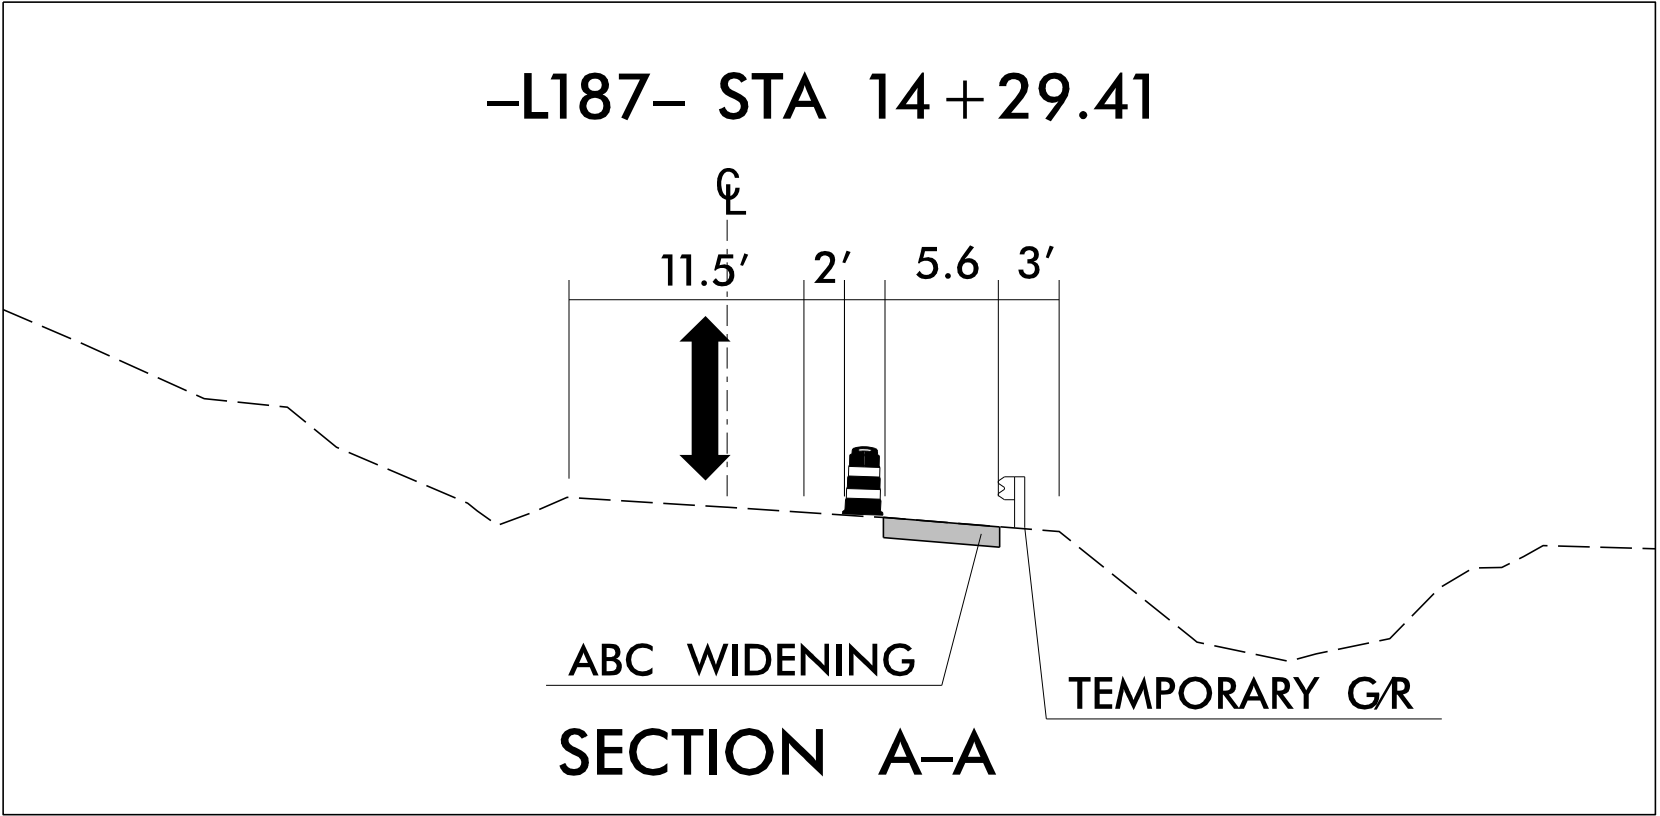


PROJ. REFERENCE NO.	SHEET NO.
BP14.R002	TMP-4

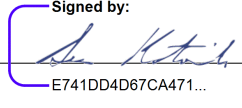


RS&H 8521 SIX FORKS ROAD, SUITE 400
RALEIGH, NC 27615
NC FIRM LICENSE No: F-0493

APPROVED: 
DATE: 11/24/2025

Seal: SEAN M. KOTTOVICH, PROFESSIONAL SEAL 044511, NORTH CAROLINA, CIVIL ENGINEER

DOCUMENT NOT CONSIDERED FINAL
UNLESS ALL SIGNATURES COMPLETED

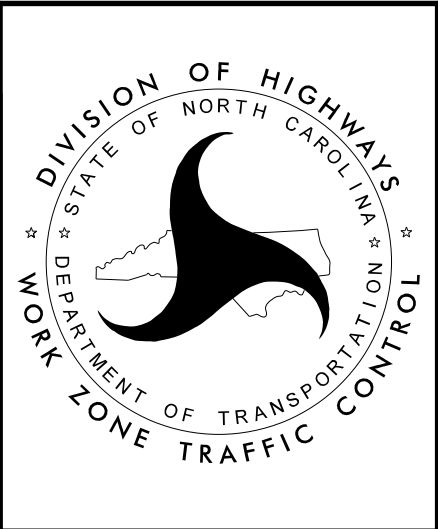

TEMPORARY TRAFFIC
CONTROL
PHASE I DETAIL
-L187-/L188-