

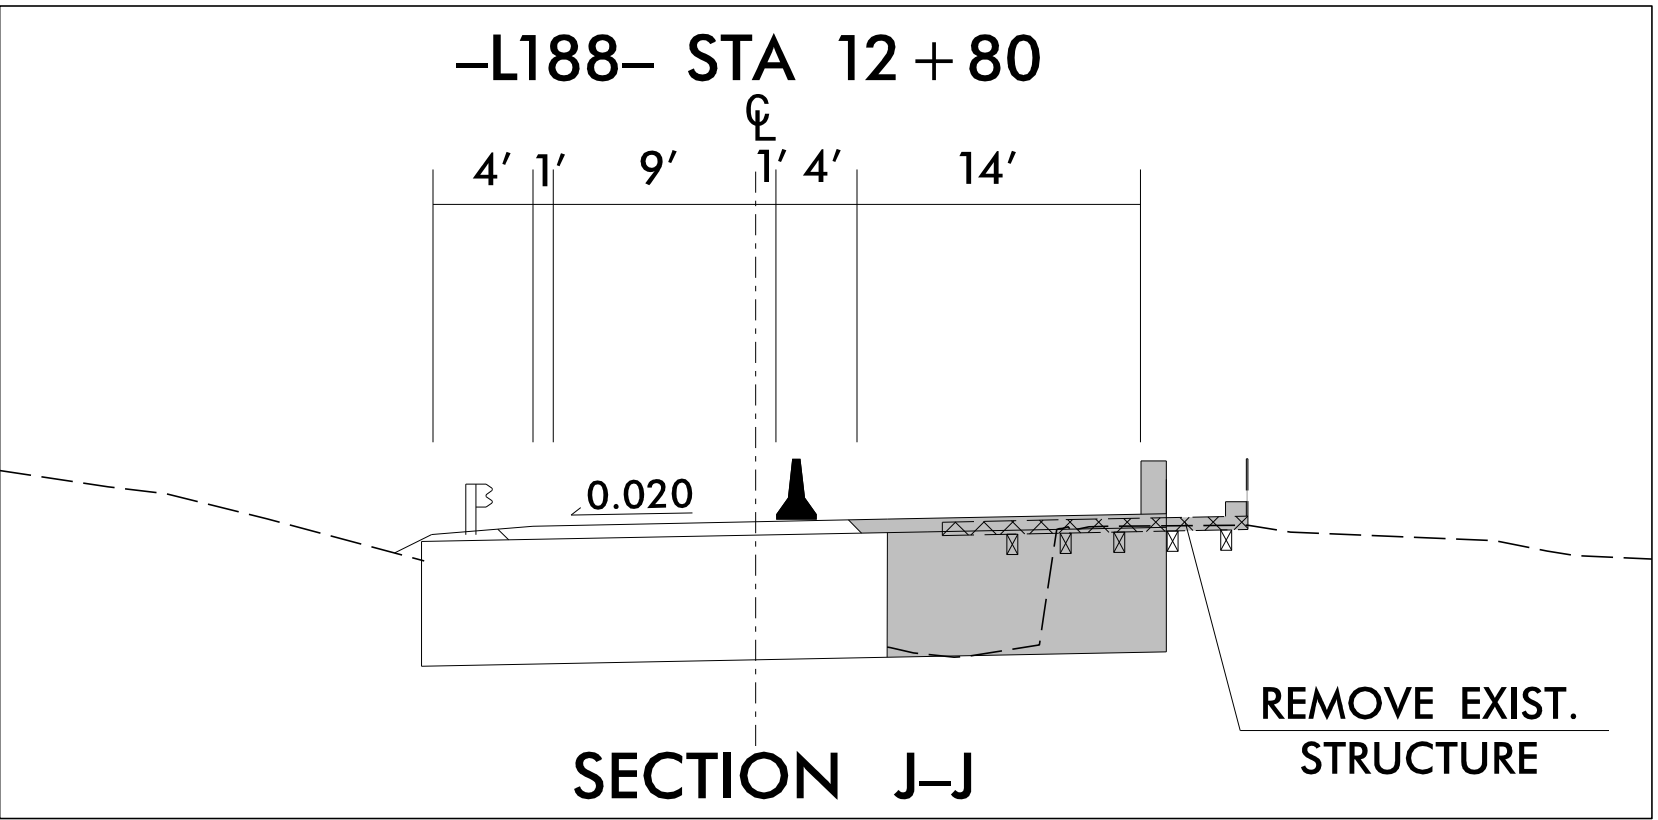
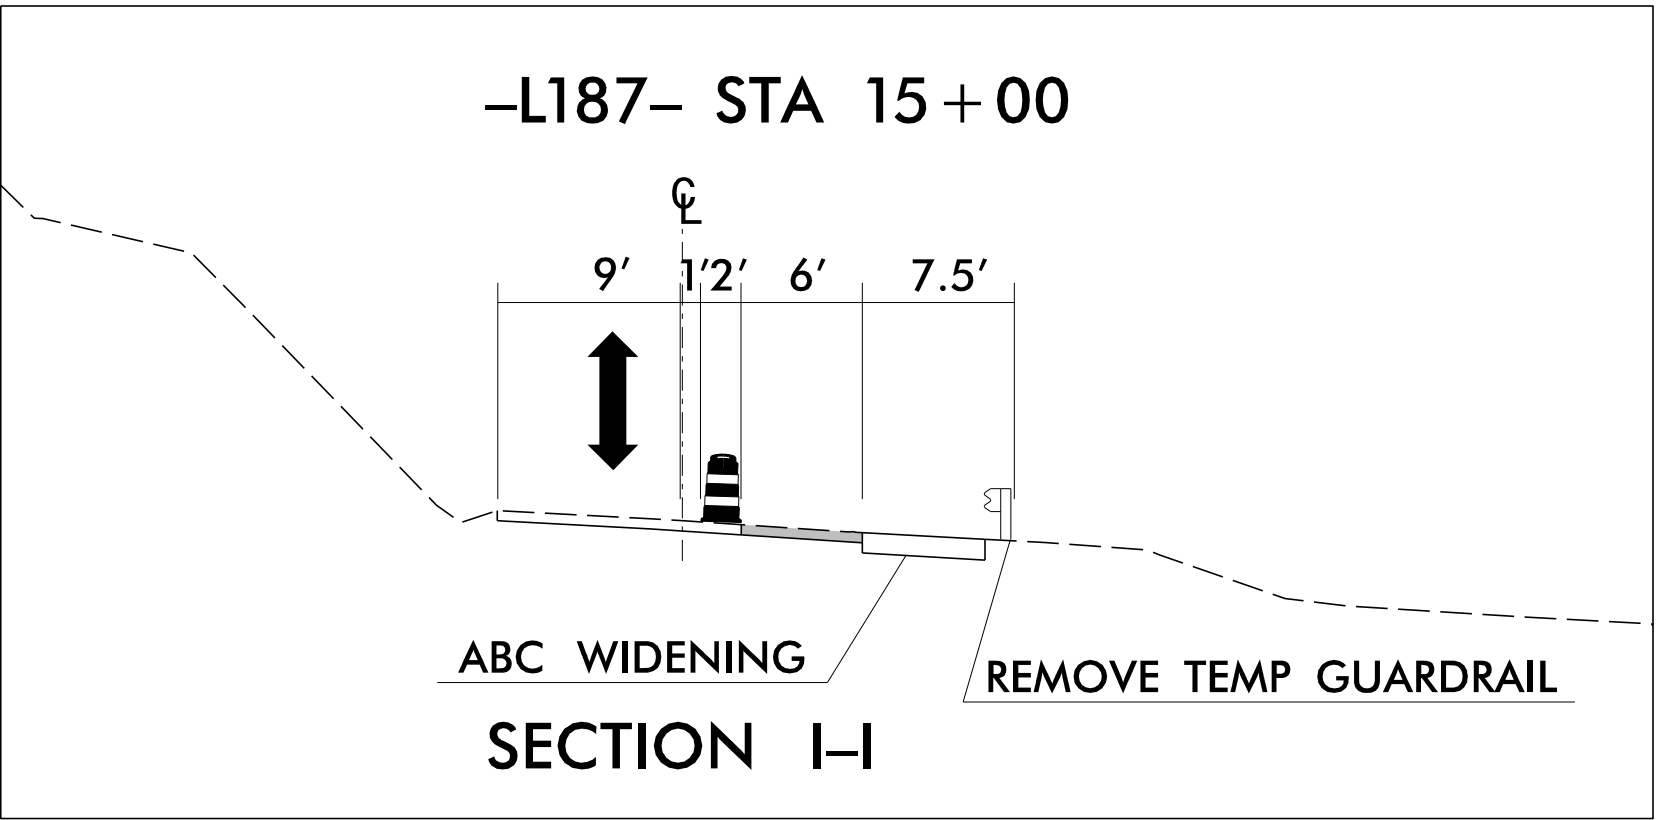
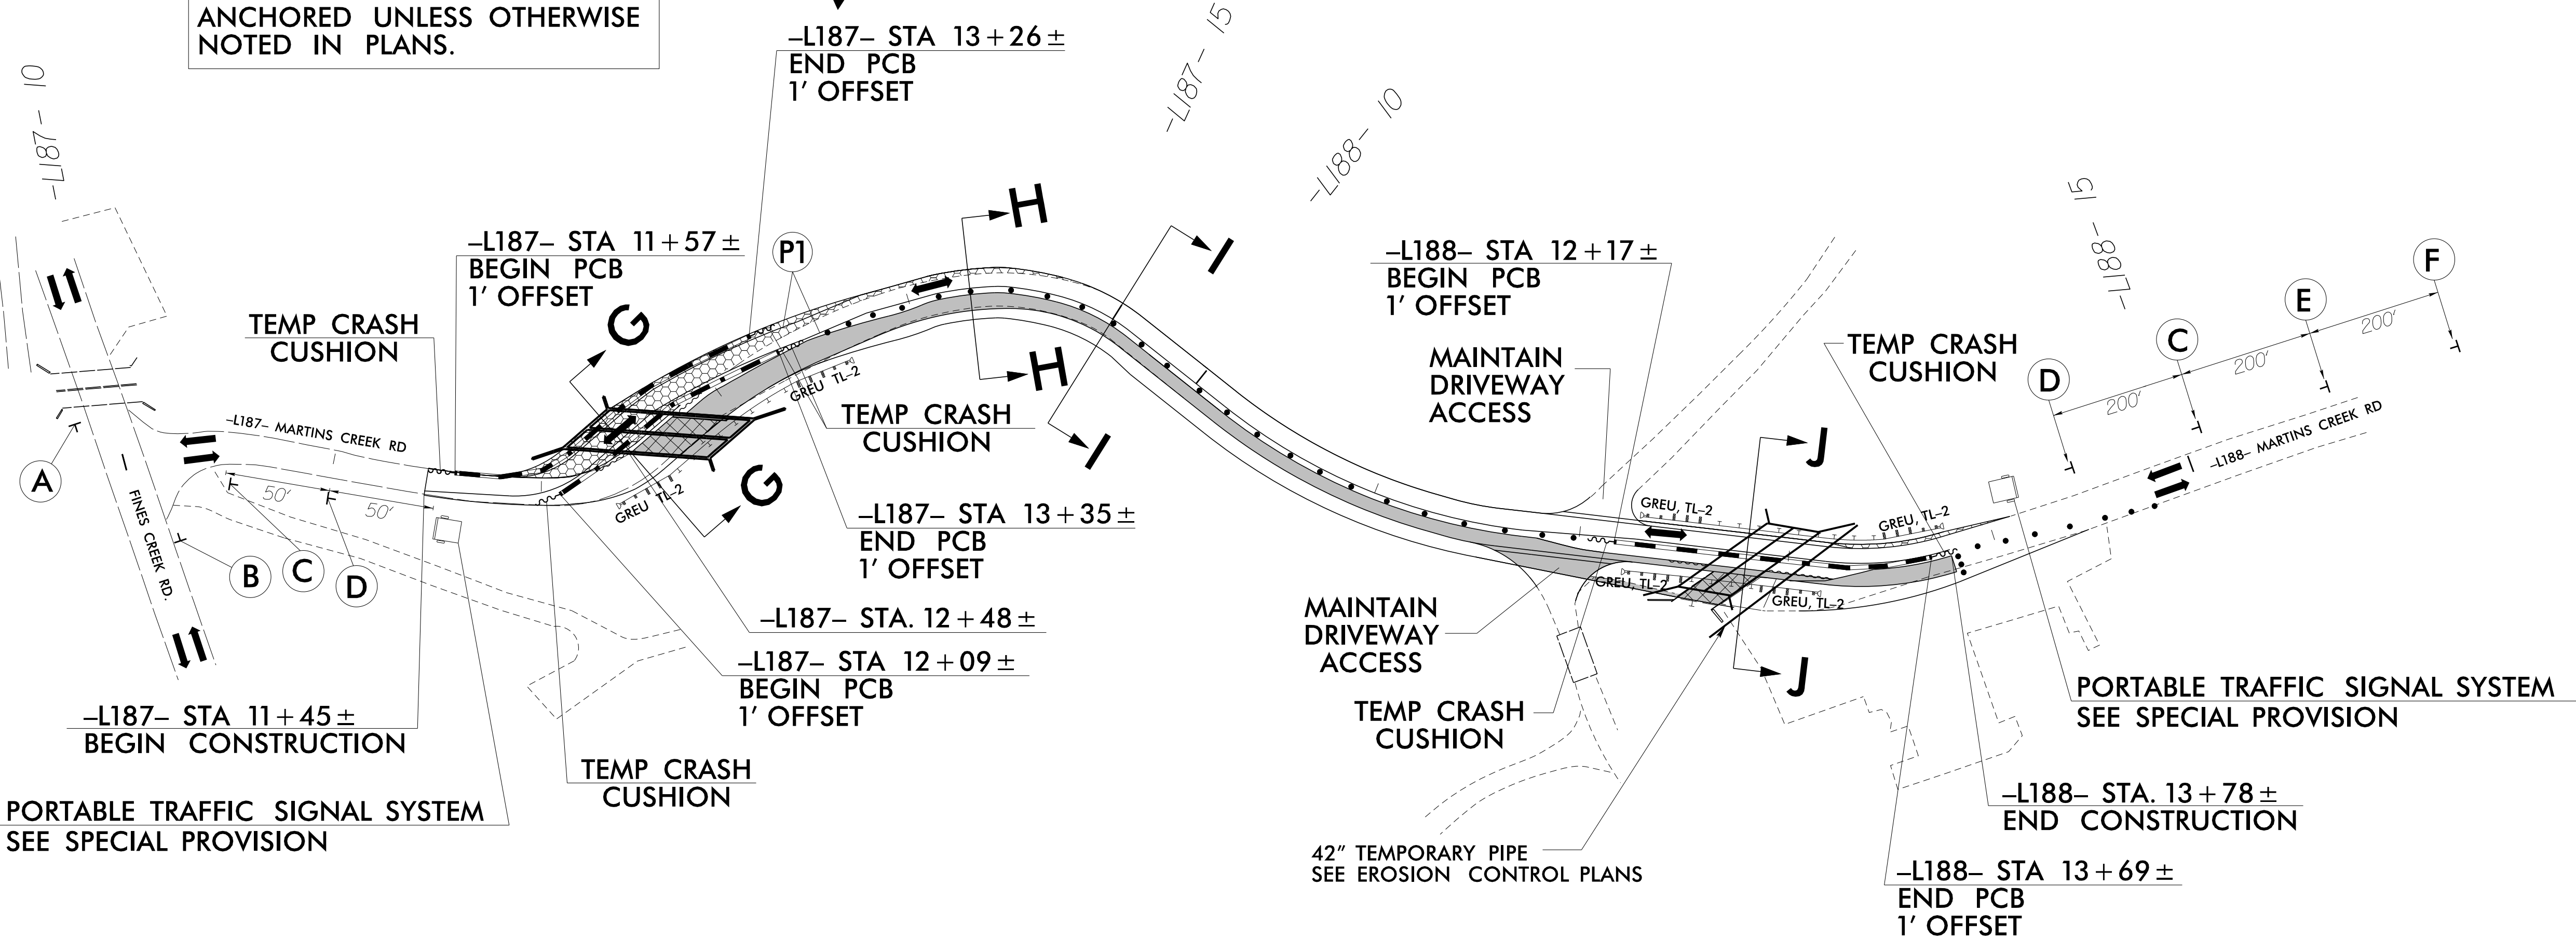


NOTE: ALL PCB SHOWN IS ANCHORED UNLESS OTHERWISE NOTED IN PLANS.

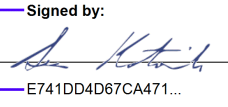

**RS&H** 8521 SIX FORKS ROAD, SUITE 400  
RALEIGH, NC 27615  
NC FIRM LICENSE No: F-0493

APPROVED:   
DATE: 11/24/2025  
Professional Engineer  
SEAL 044511  
S. M. KOTKOVICH

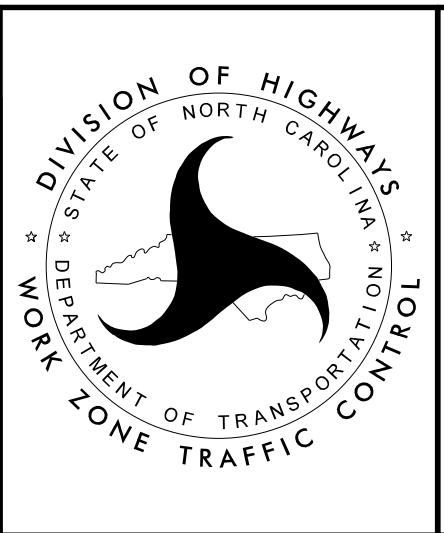

**TEMPORARY TRAFFIC CONTROL  
PHASE III DETAIL  
-L187-/-L188-**