
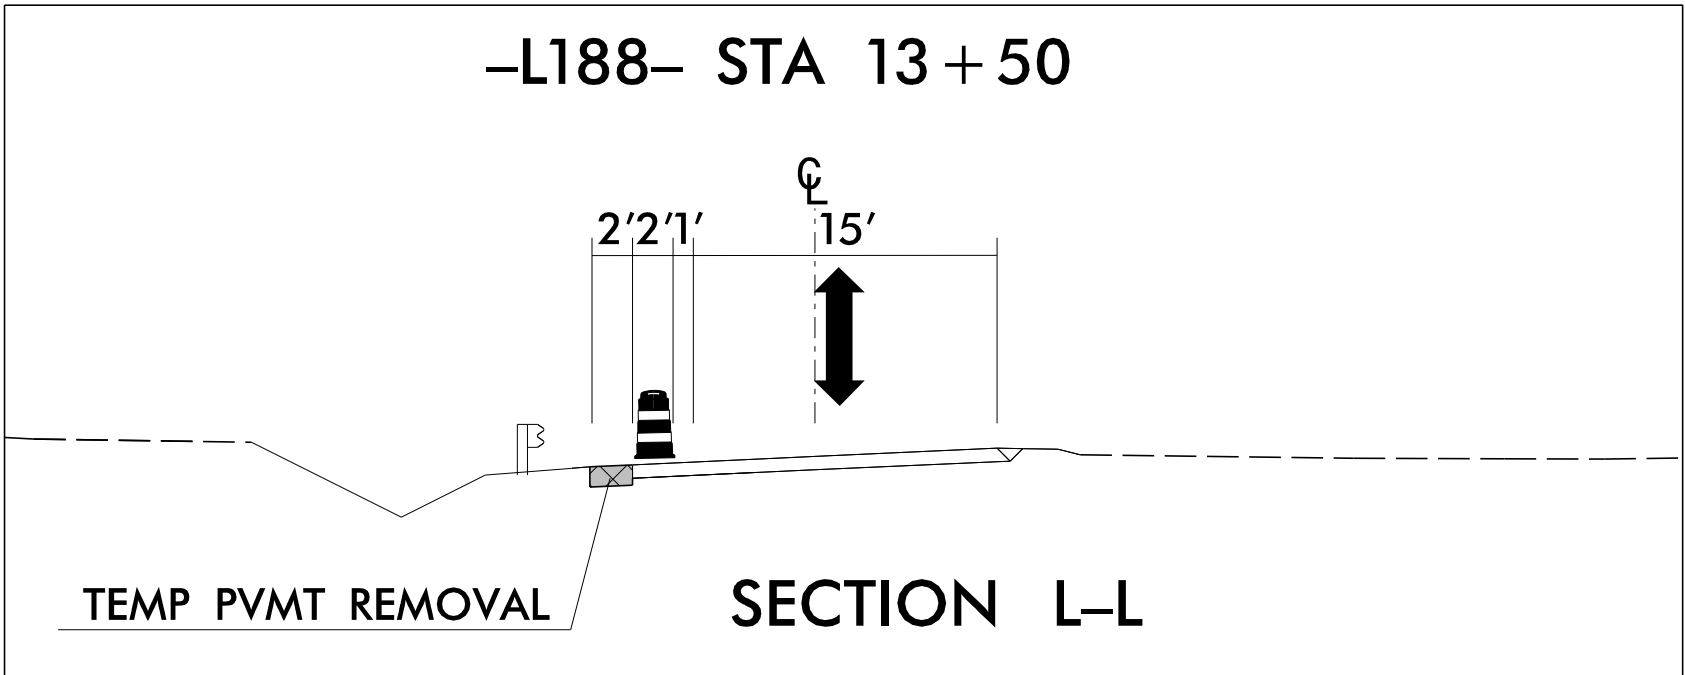
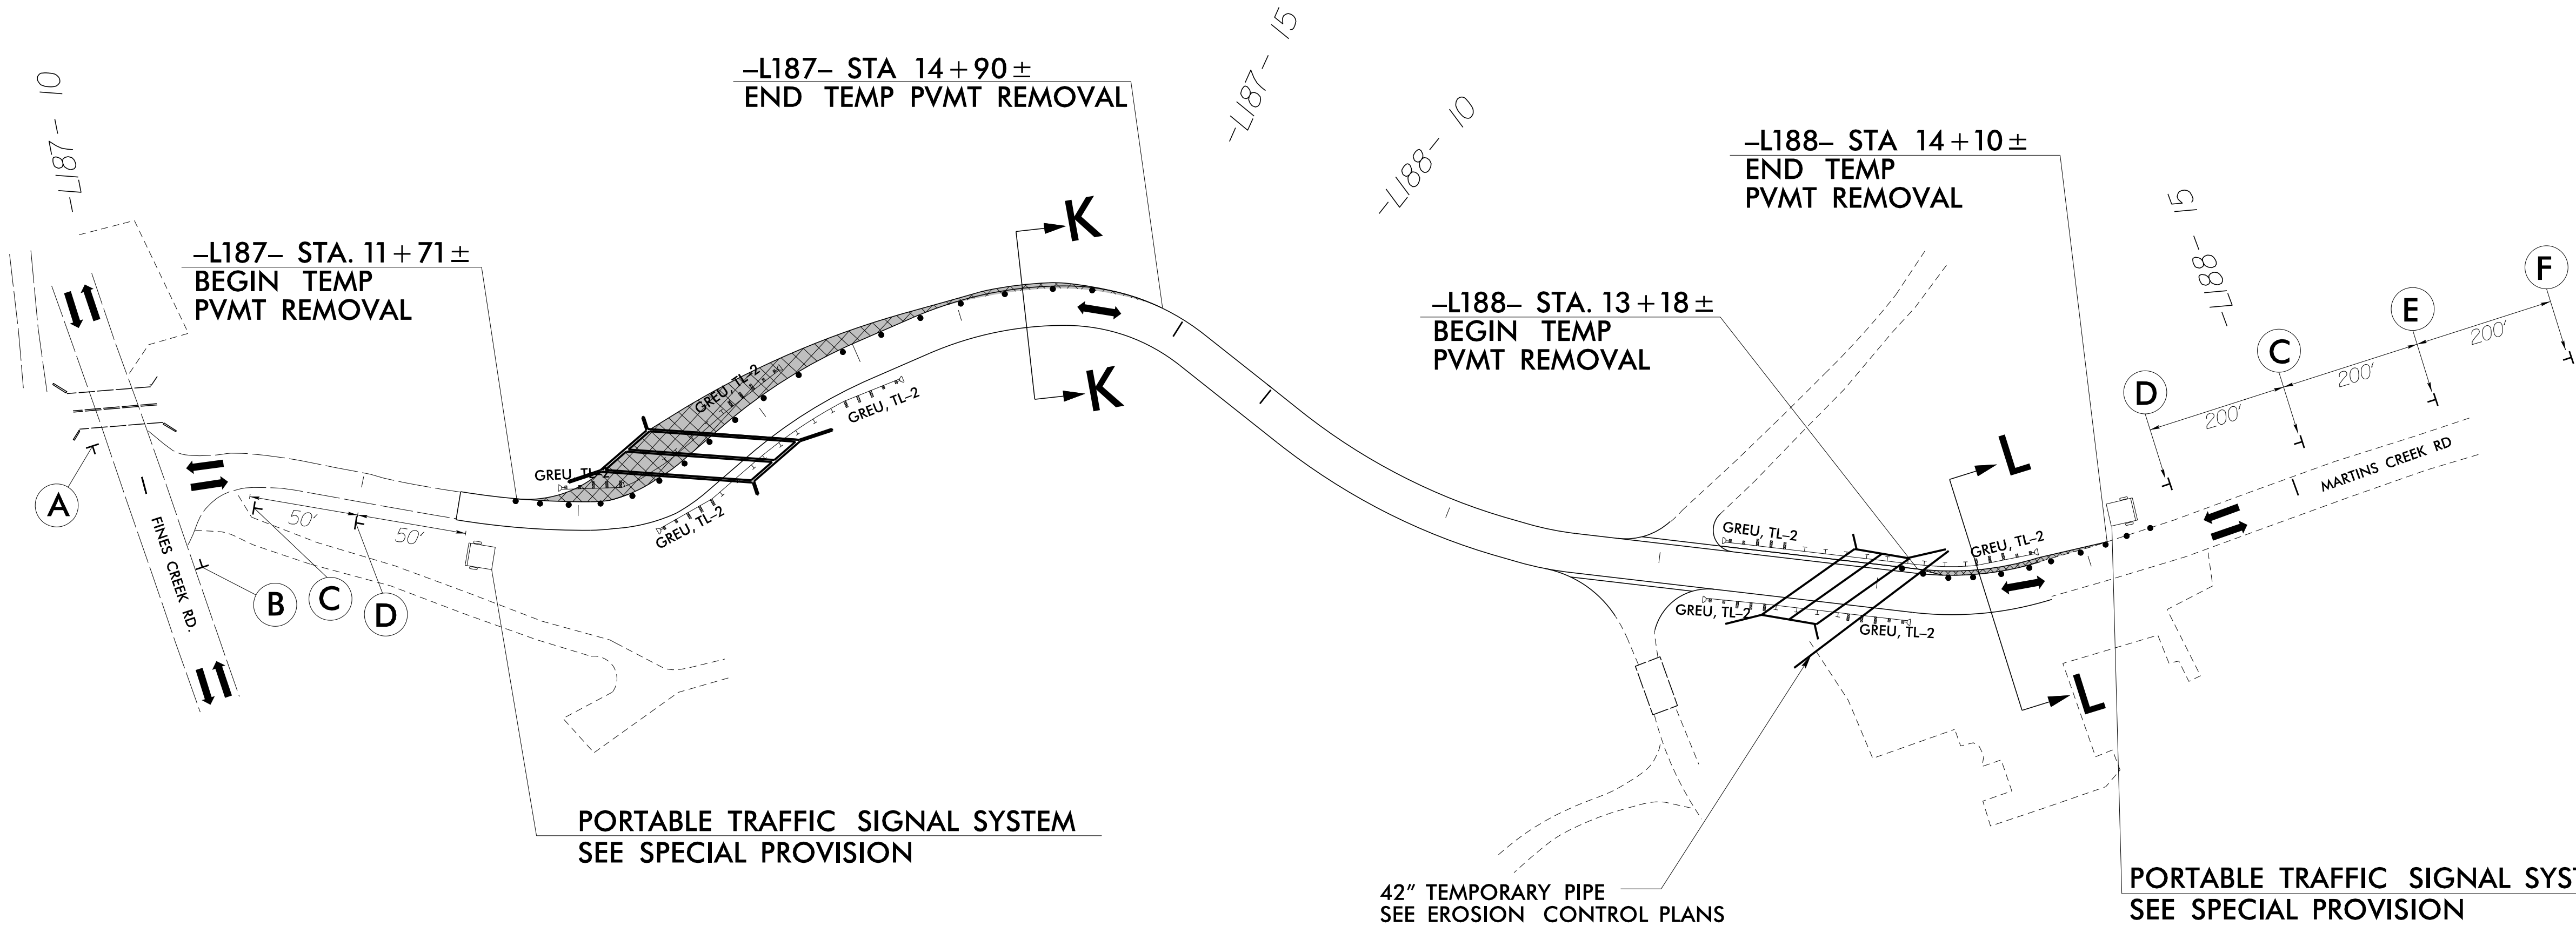
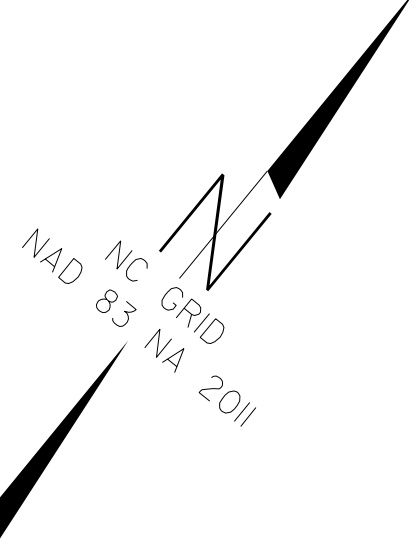
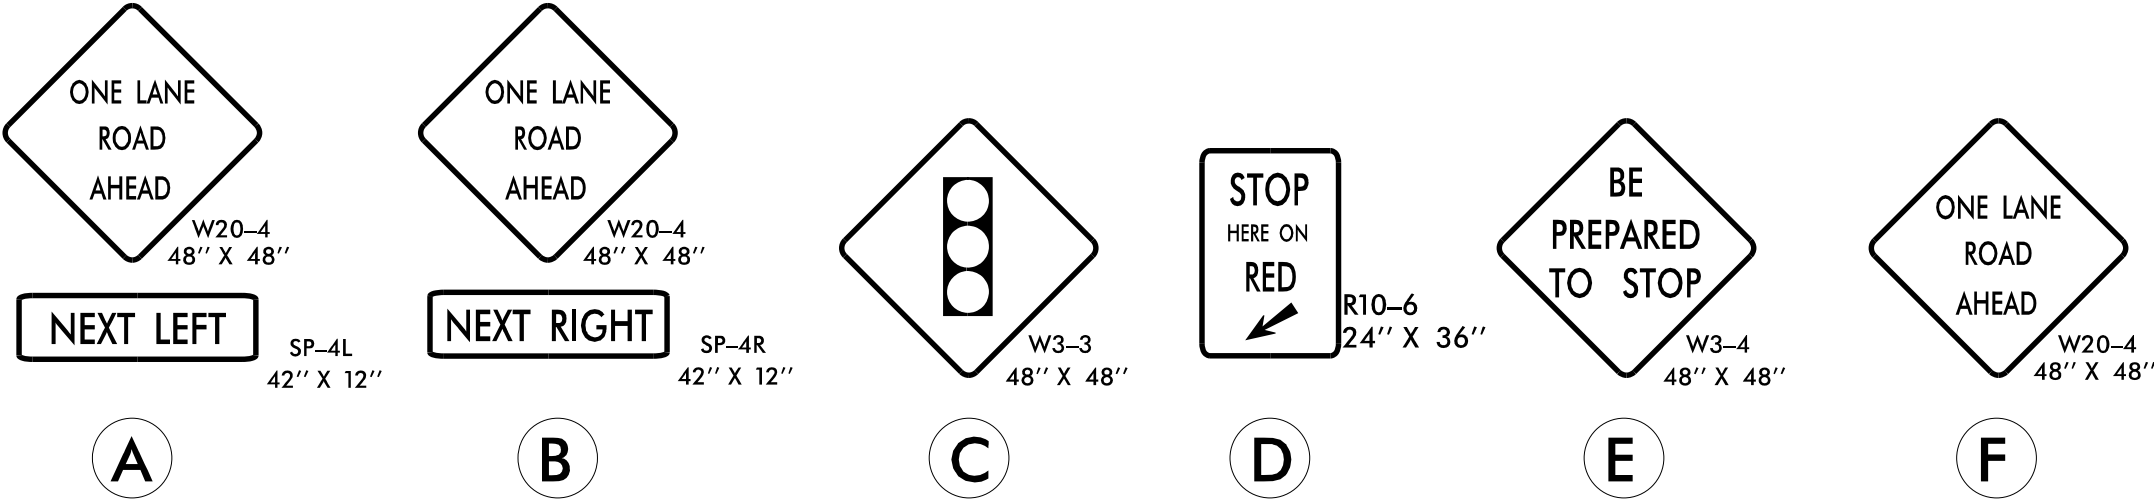
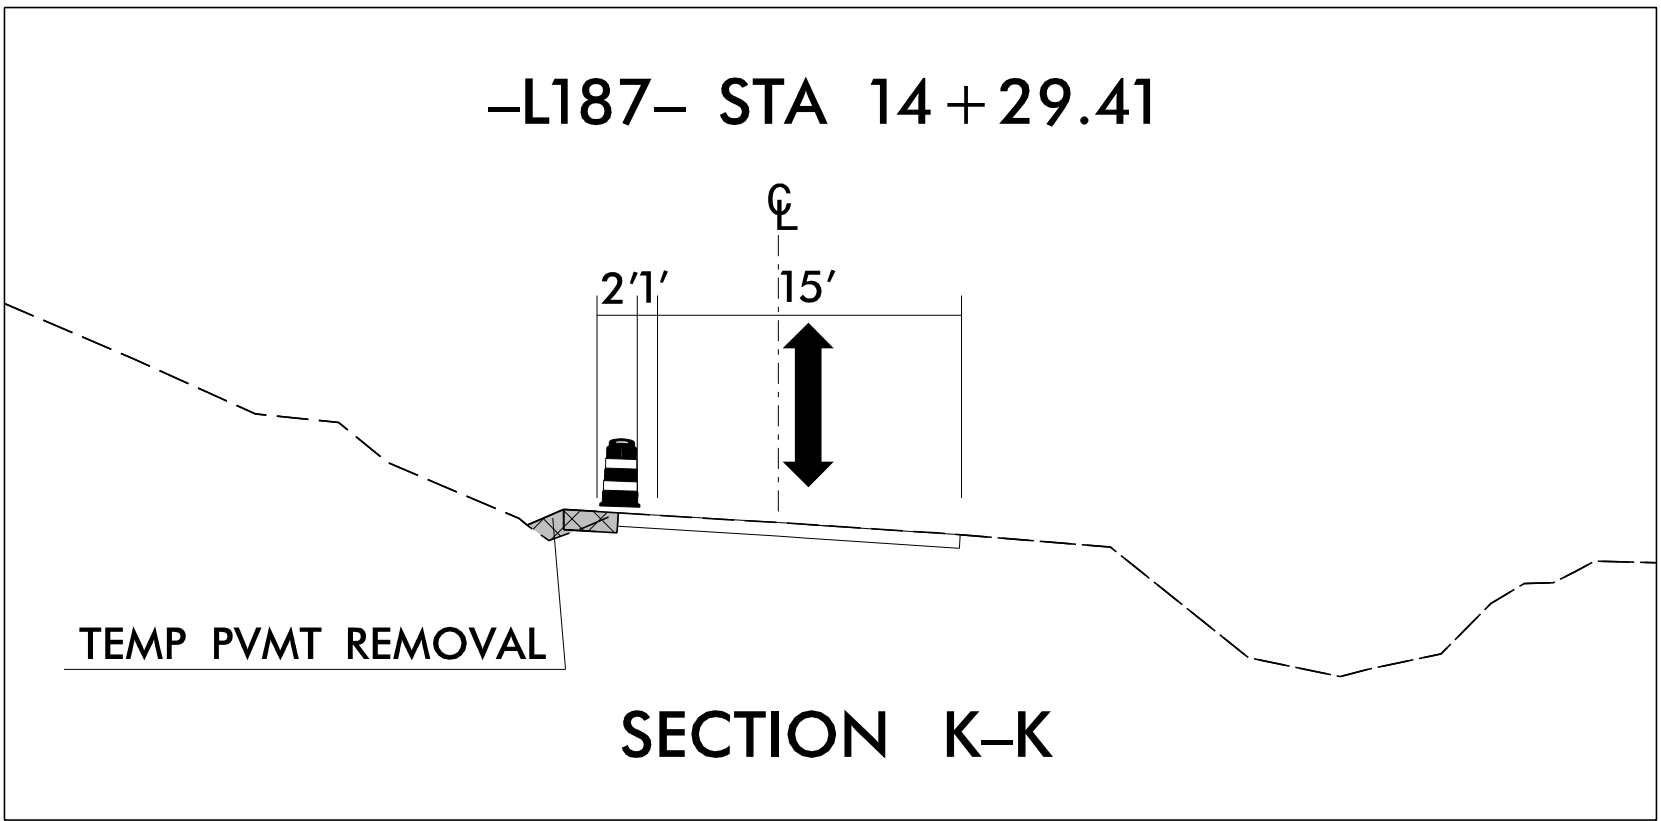


PROJ. REFERENCE NO.	SHEET NO.
BP14.R002	TMP-7

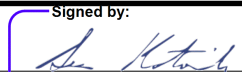


RS&H 8521 SIX FORKS ROAD, SUITE 400
RALEIGH, NC 27615
NC FIRM LICENSE No: F-0493

APPROVED: 
DATE: 11/24/2025

SEAL
044511
NORTH CAROLINA
PROFESSIONAL
SEAL
ENGINEER
S. M. KOTTOUCH

DOCUMENT NOT CONSIDERED FINAL
UNLESS ALL SIGNATURES COMPLETED

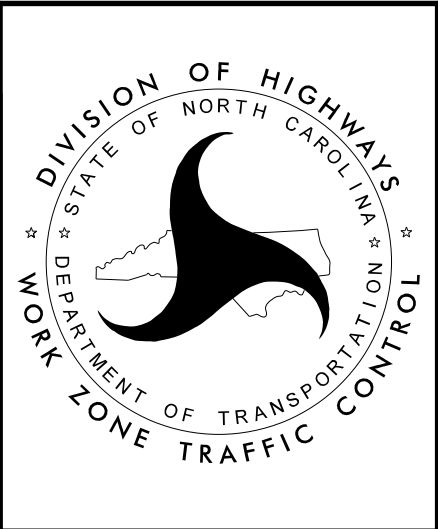

**TEMPORARY TRAFFIC
CONTROL
PHASE IV DETAIL
-L187-/-L188-**