
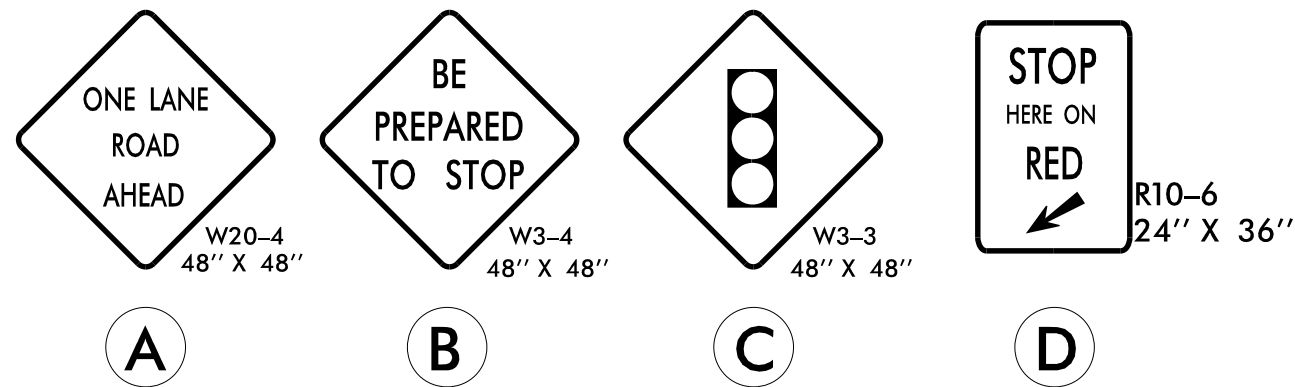
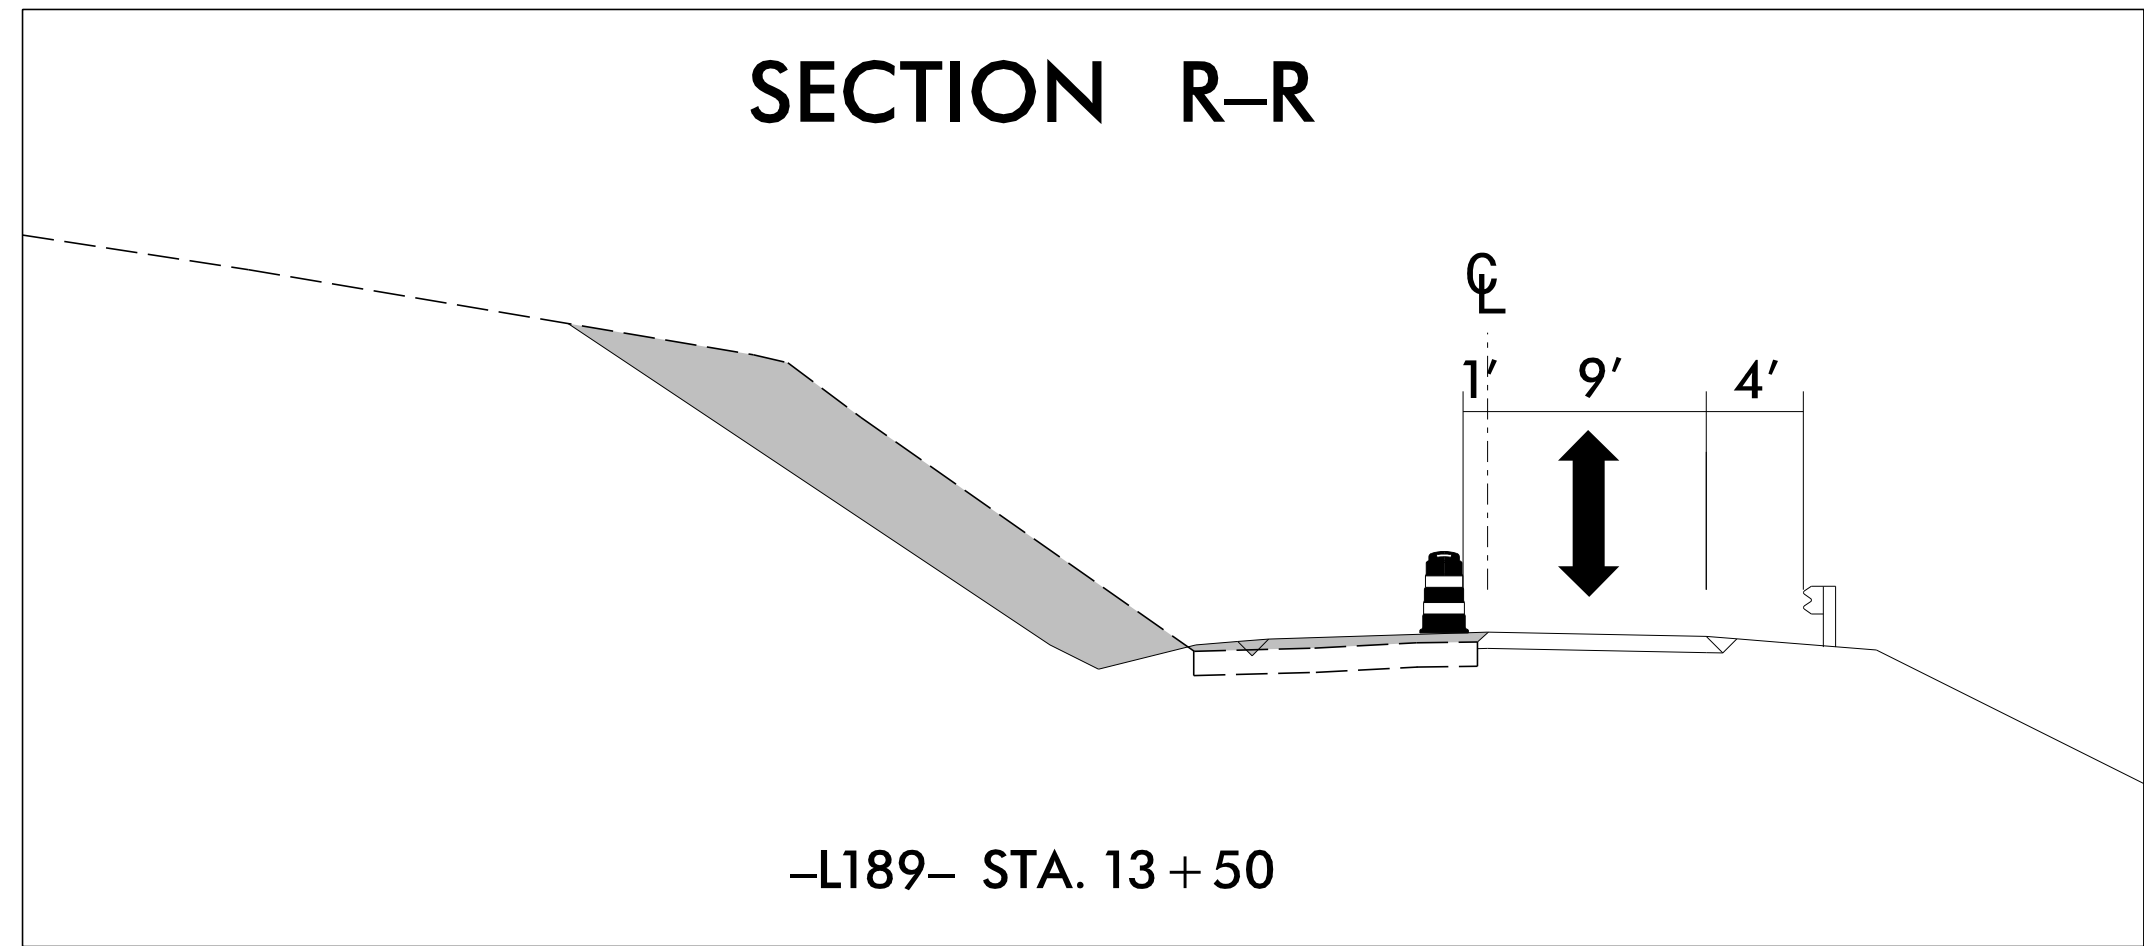
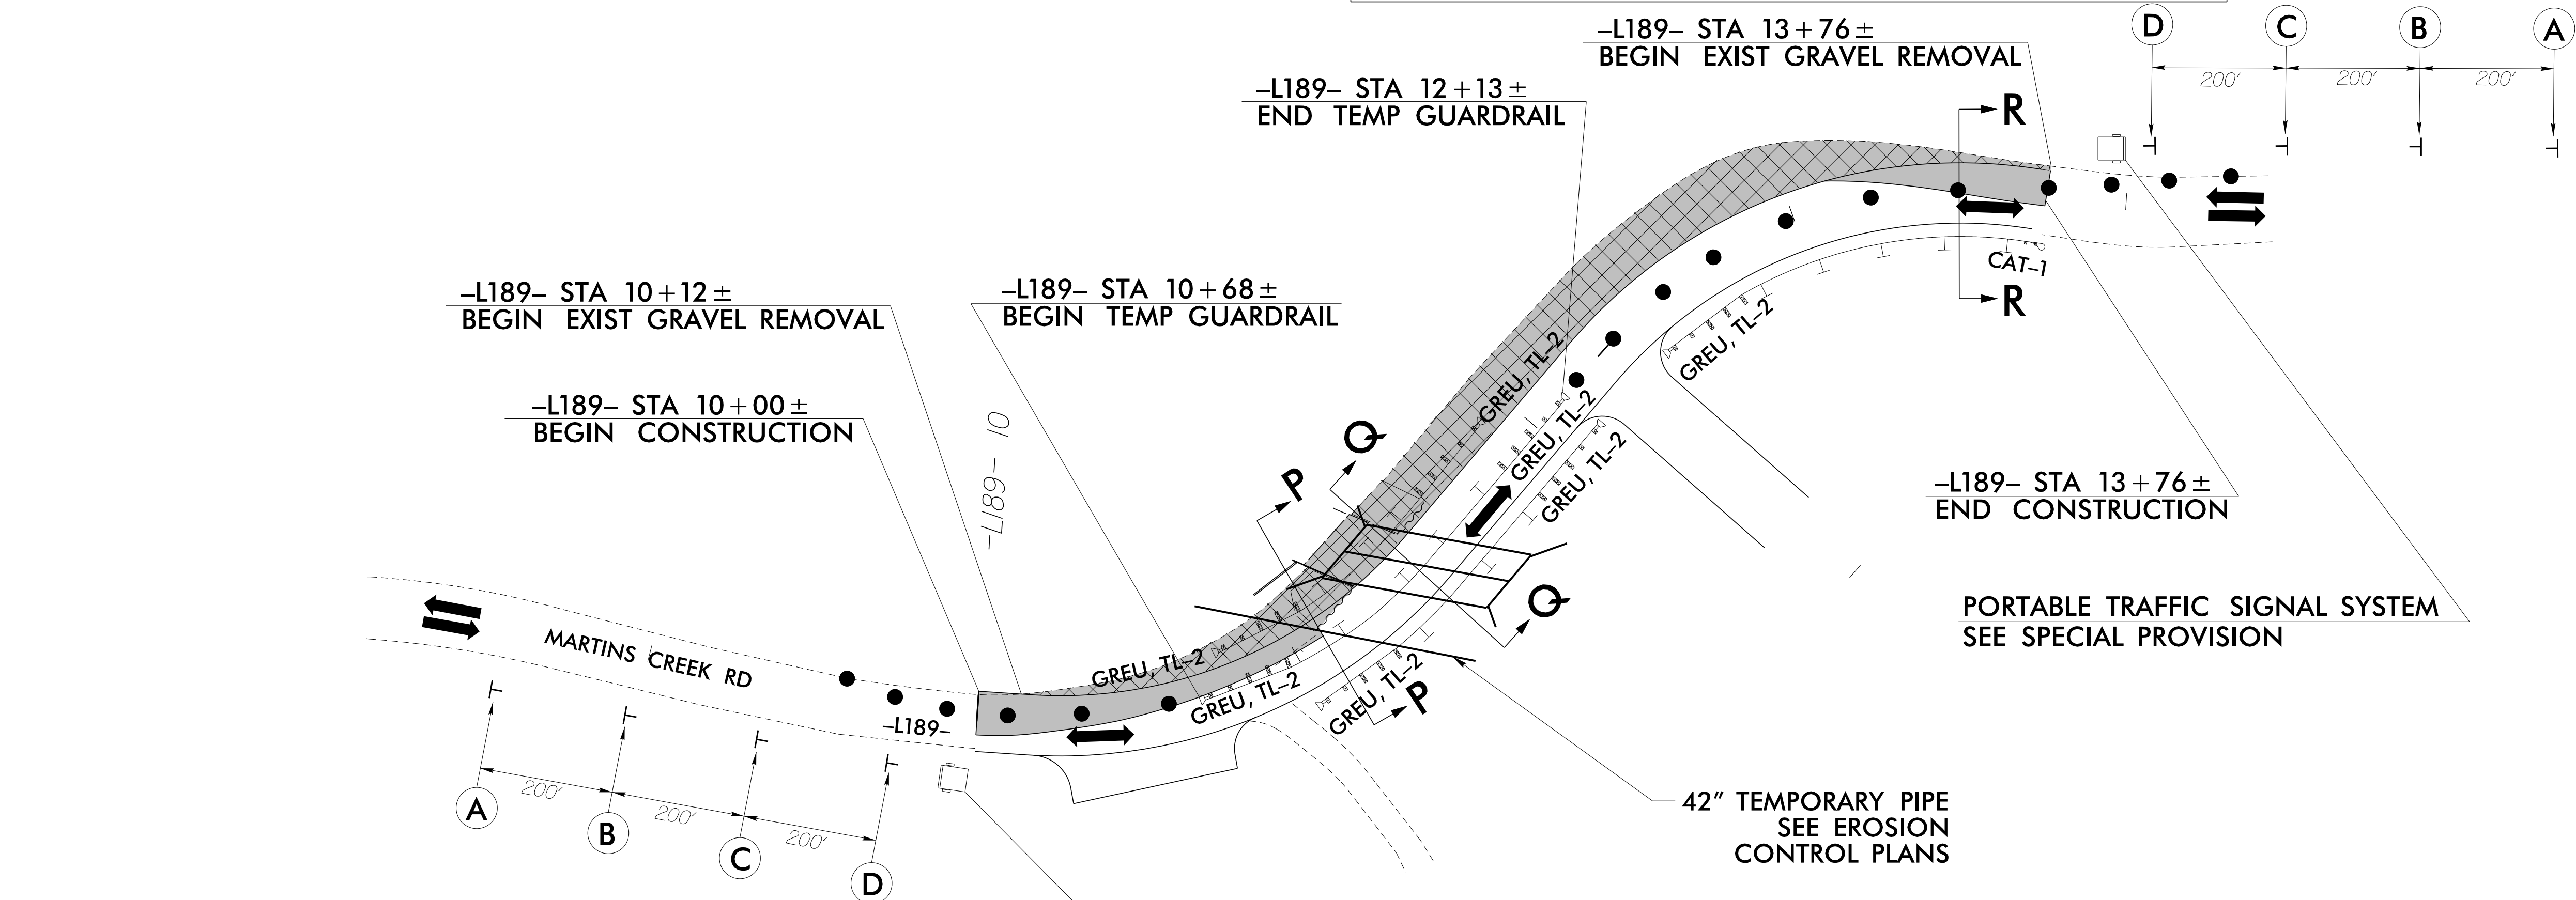
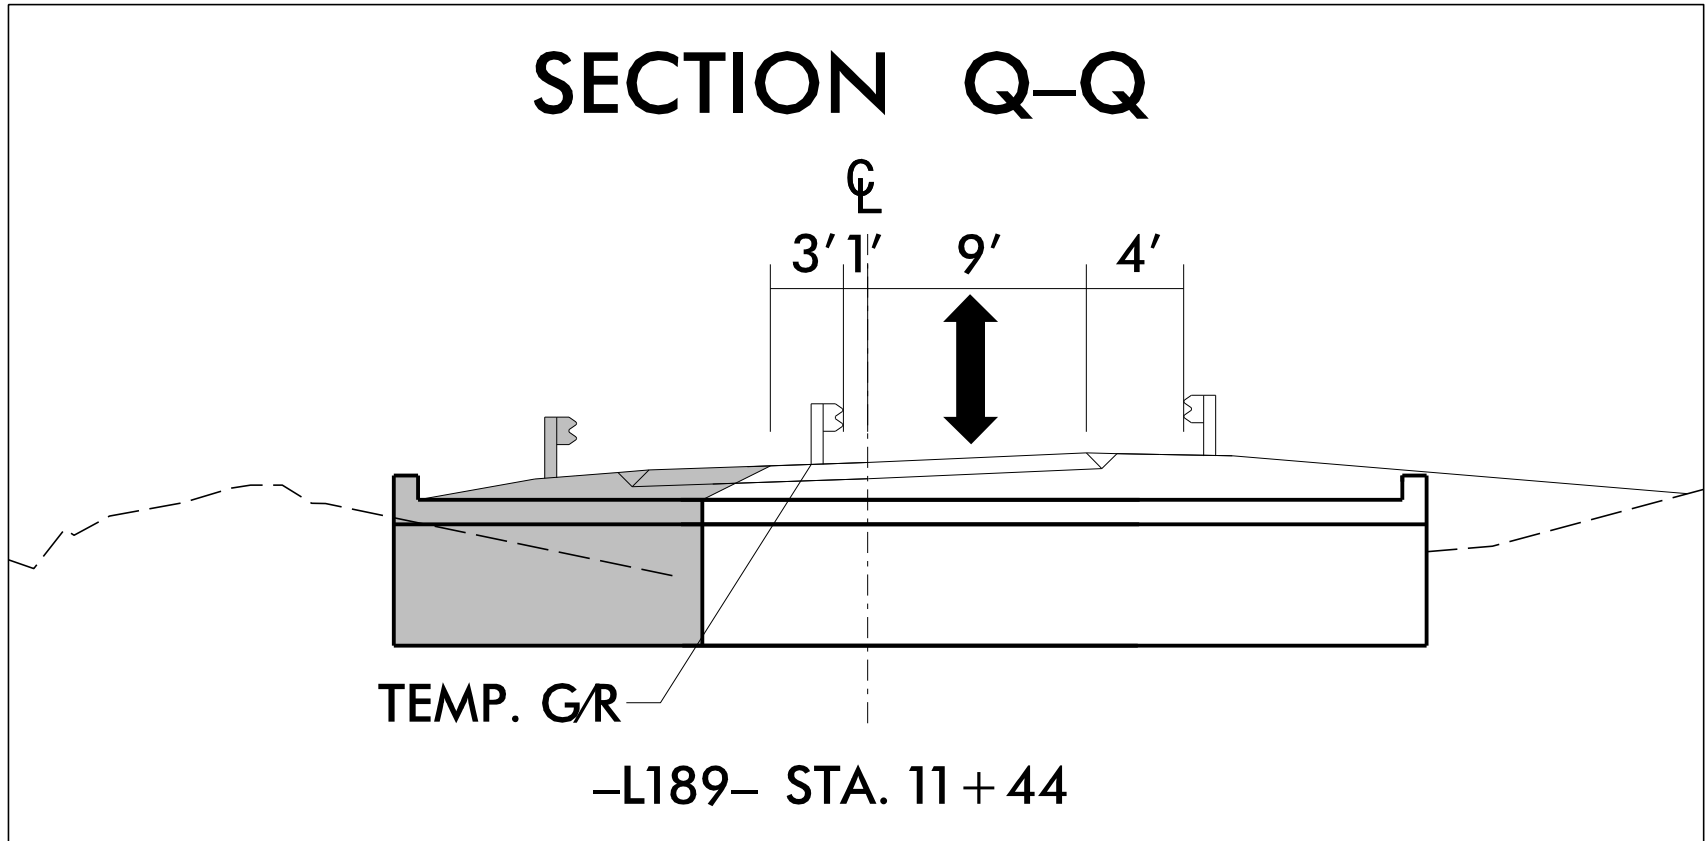
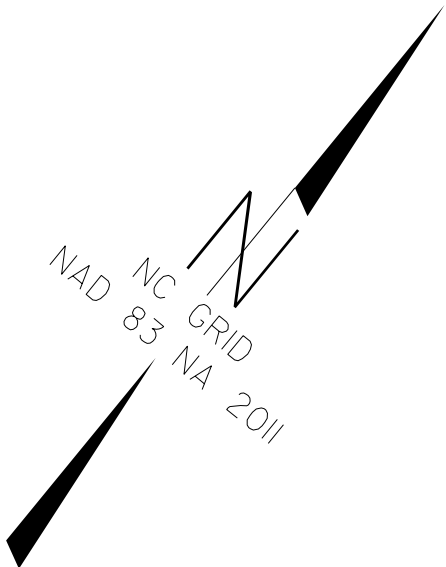


PROJ. REFERENCE NO.	SHEET NO.
BP14.R002	TMP-9

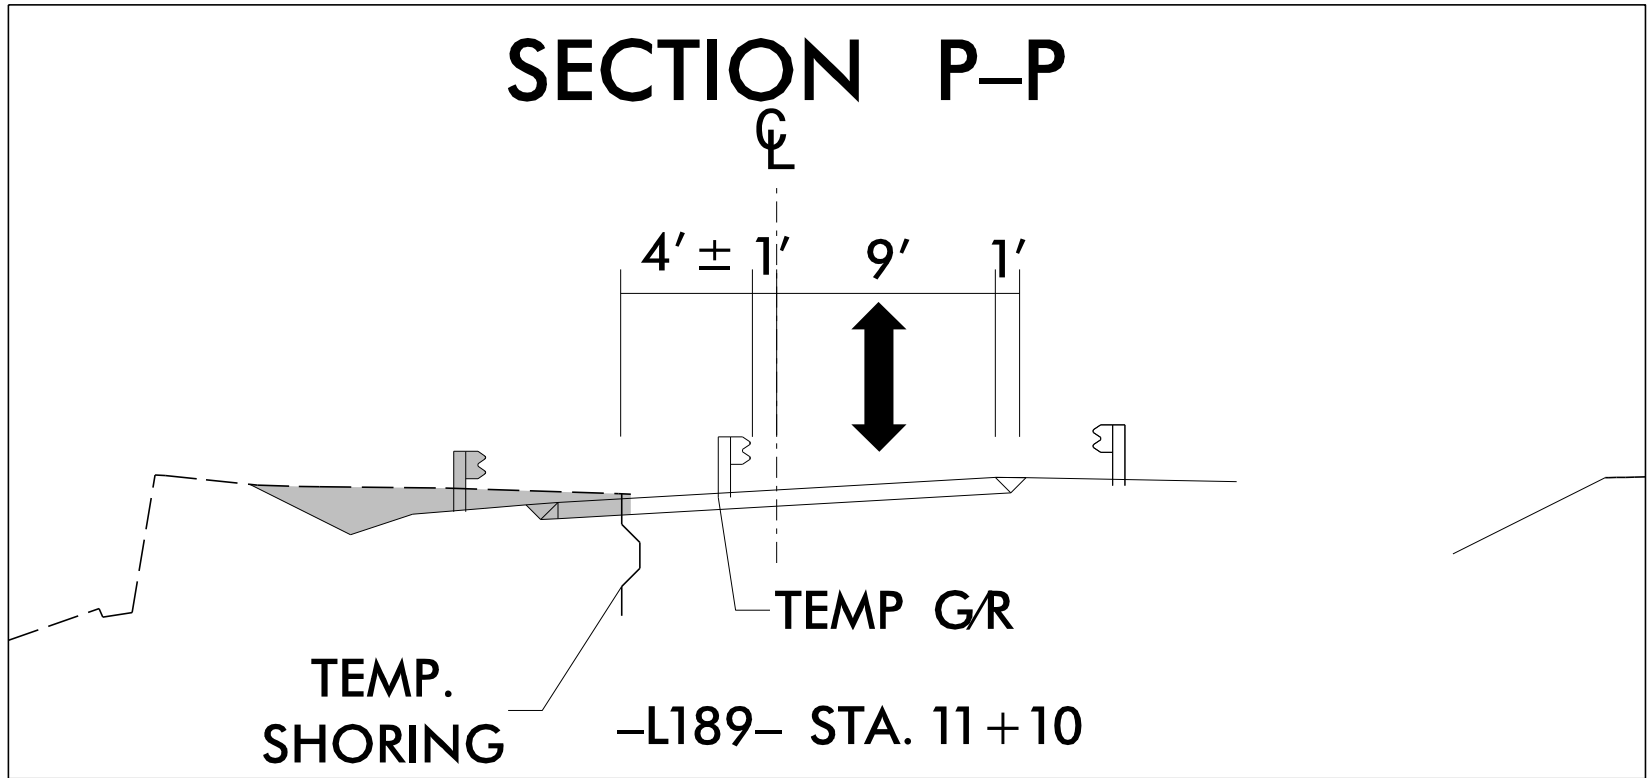

**RS&H** 8521 SIX FORKS ROAD, SUITE 400  
RALEIGH, NC 27615  
NC FIRM LICENSE No: F-0493

APPROVED: DATE: 11/24/2025			<b>TEMPORARY TRAFFIC CONTROL PHASE II DETAIL -L189-</b>
<b>DOCUMENT NOT CONSIDERED FINAL UNLESS ALL SIGNATURES COMPLETED</b>			