



PROJ. REFERENCE NO.	SHEET NO.
BP14.R002	TMP-10

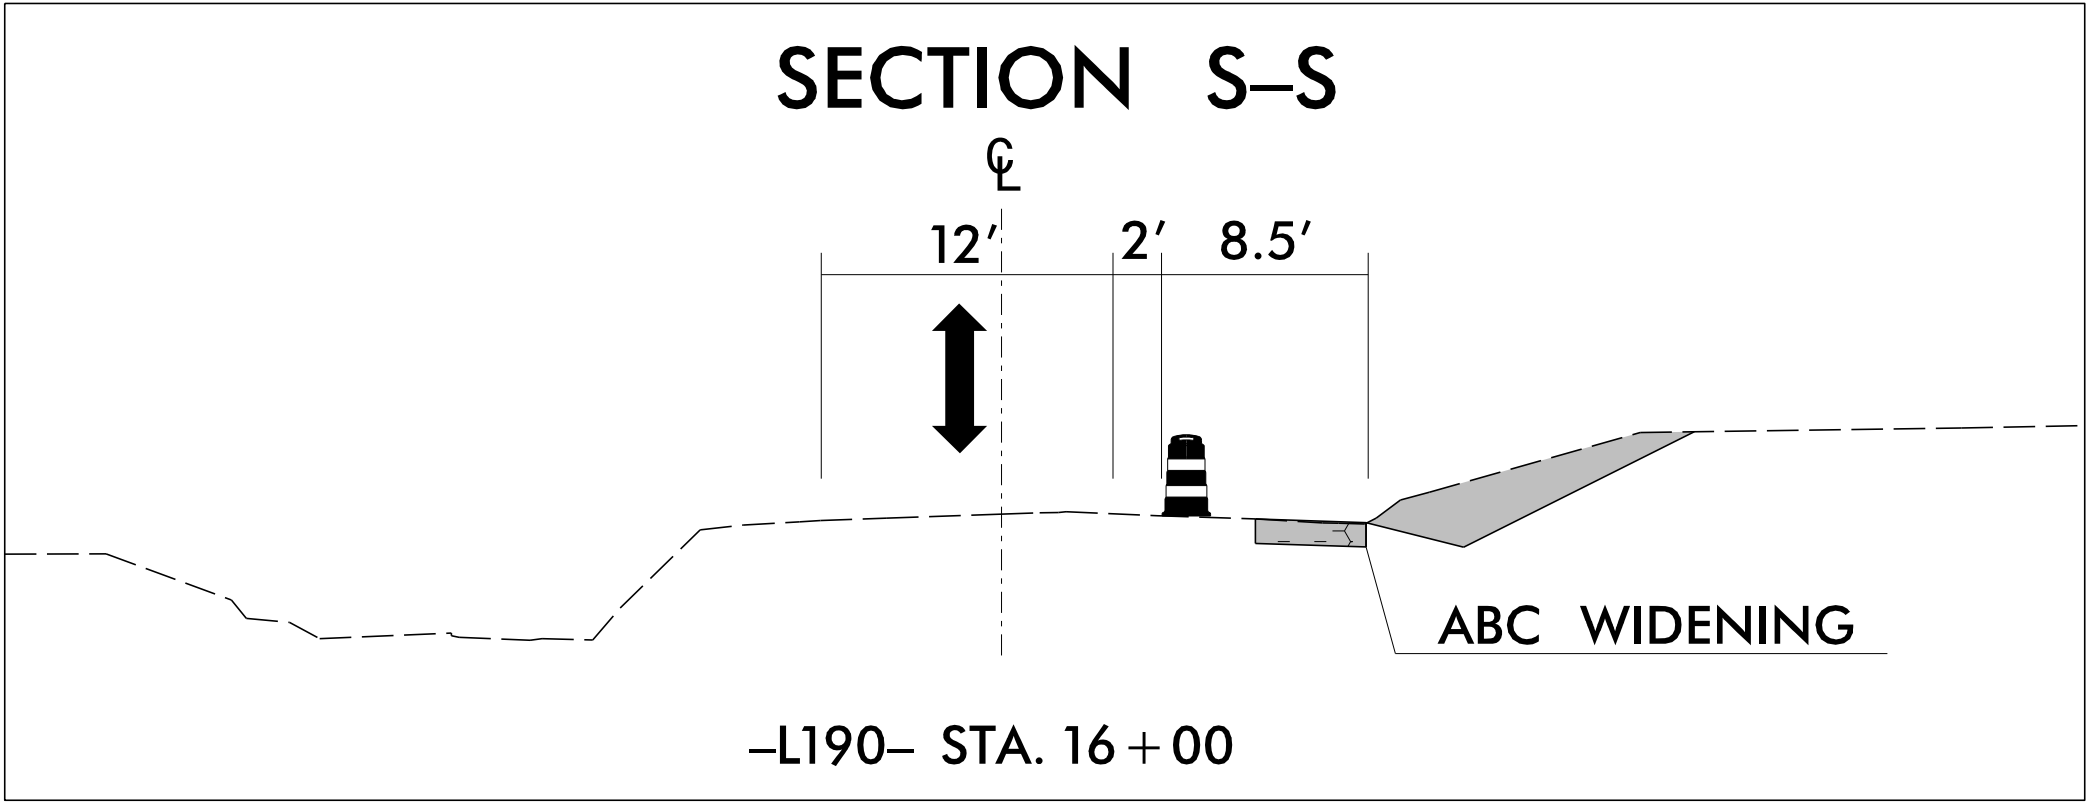


A





B

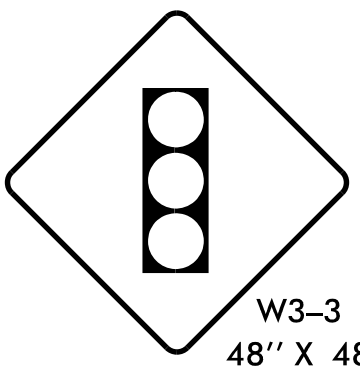


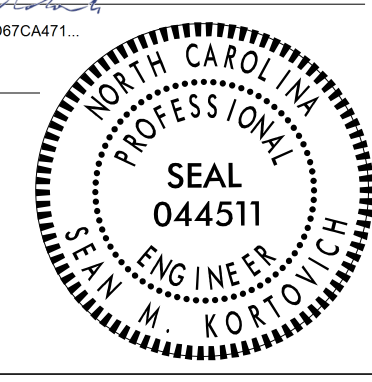
C

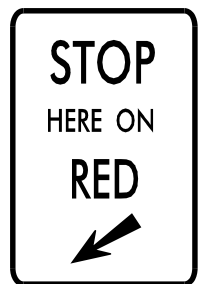


D

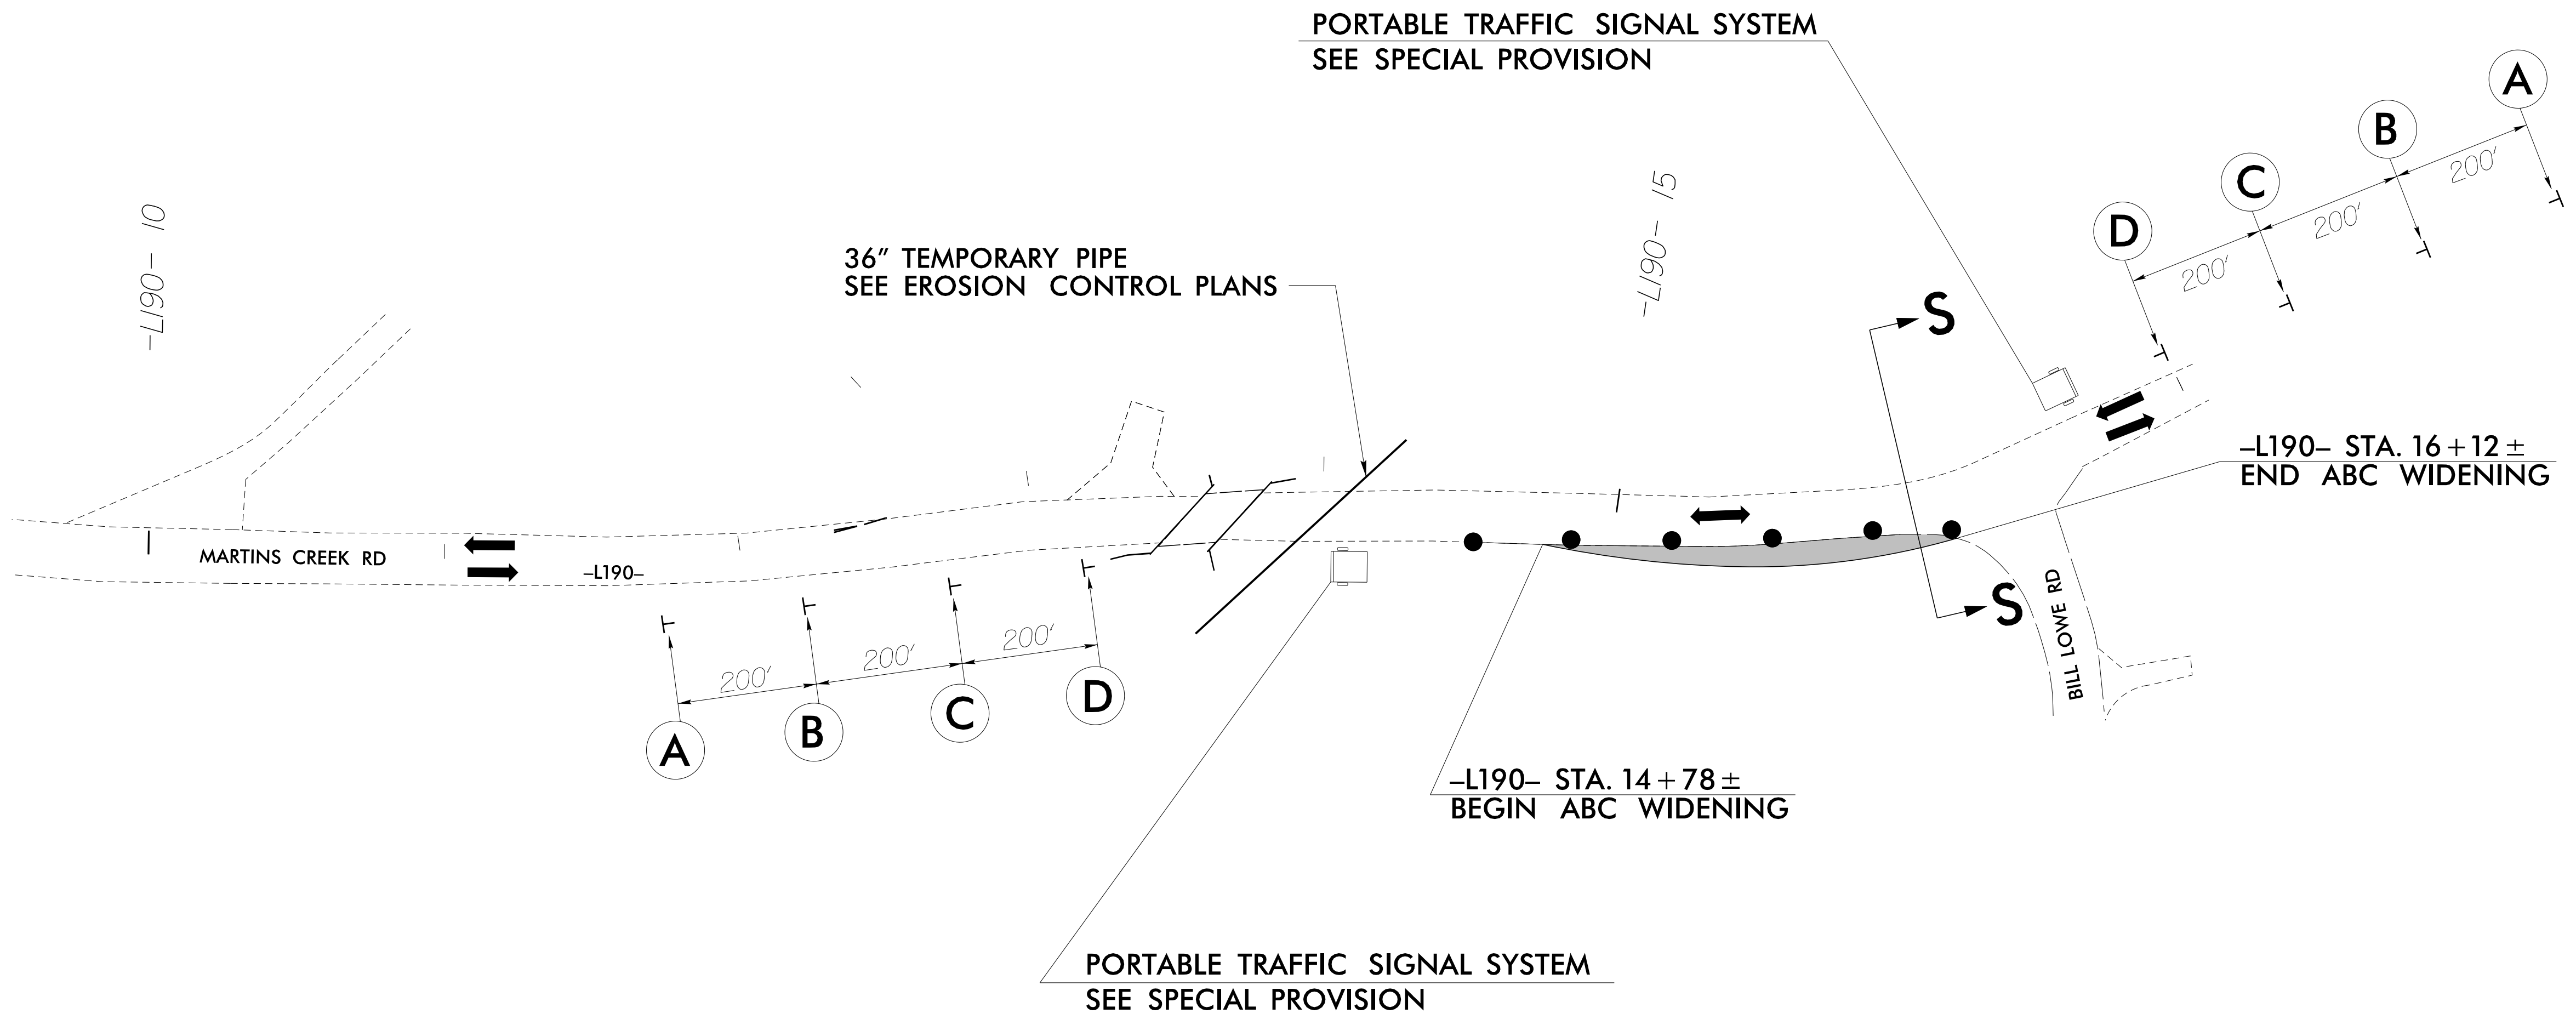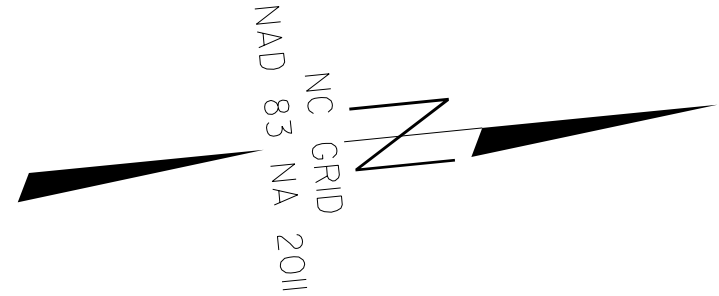

8521 SIX FORKS ROAD, SUITE 400
RALEIGH, NC 27615
NC FIRM LICENSE No: F-0493

APPROVED: 
DATE: 11/24/2025

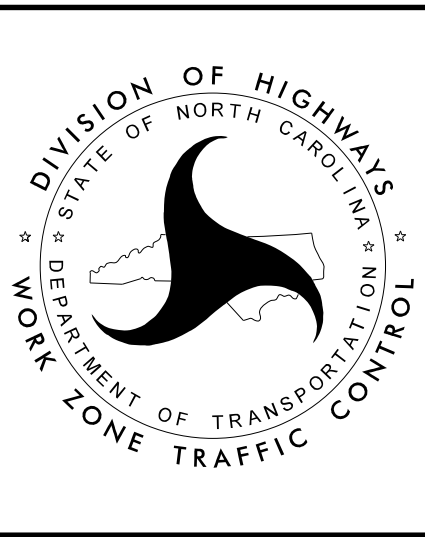DOCUMENT NOT CONSIDERED FINAL UNLESS ALL SIGNATURES COMPLETED



**TEMPORARY TRAFFIC
CONTROL
PHASE I DETAIL
-L190-**