

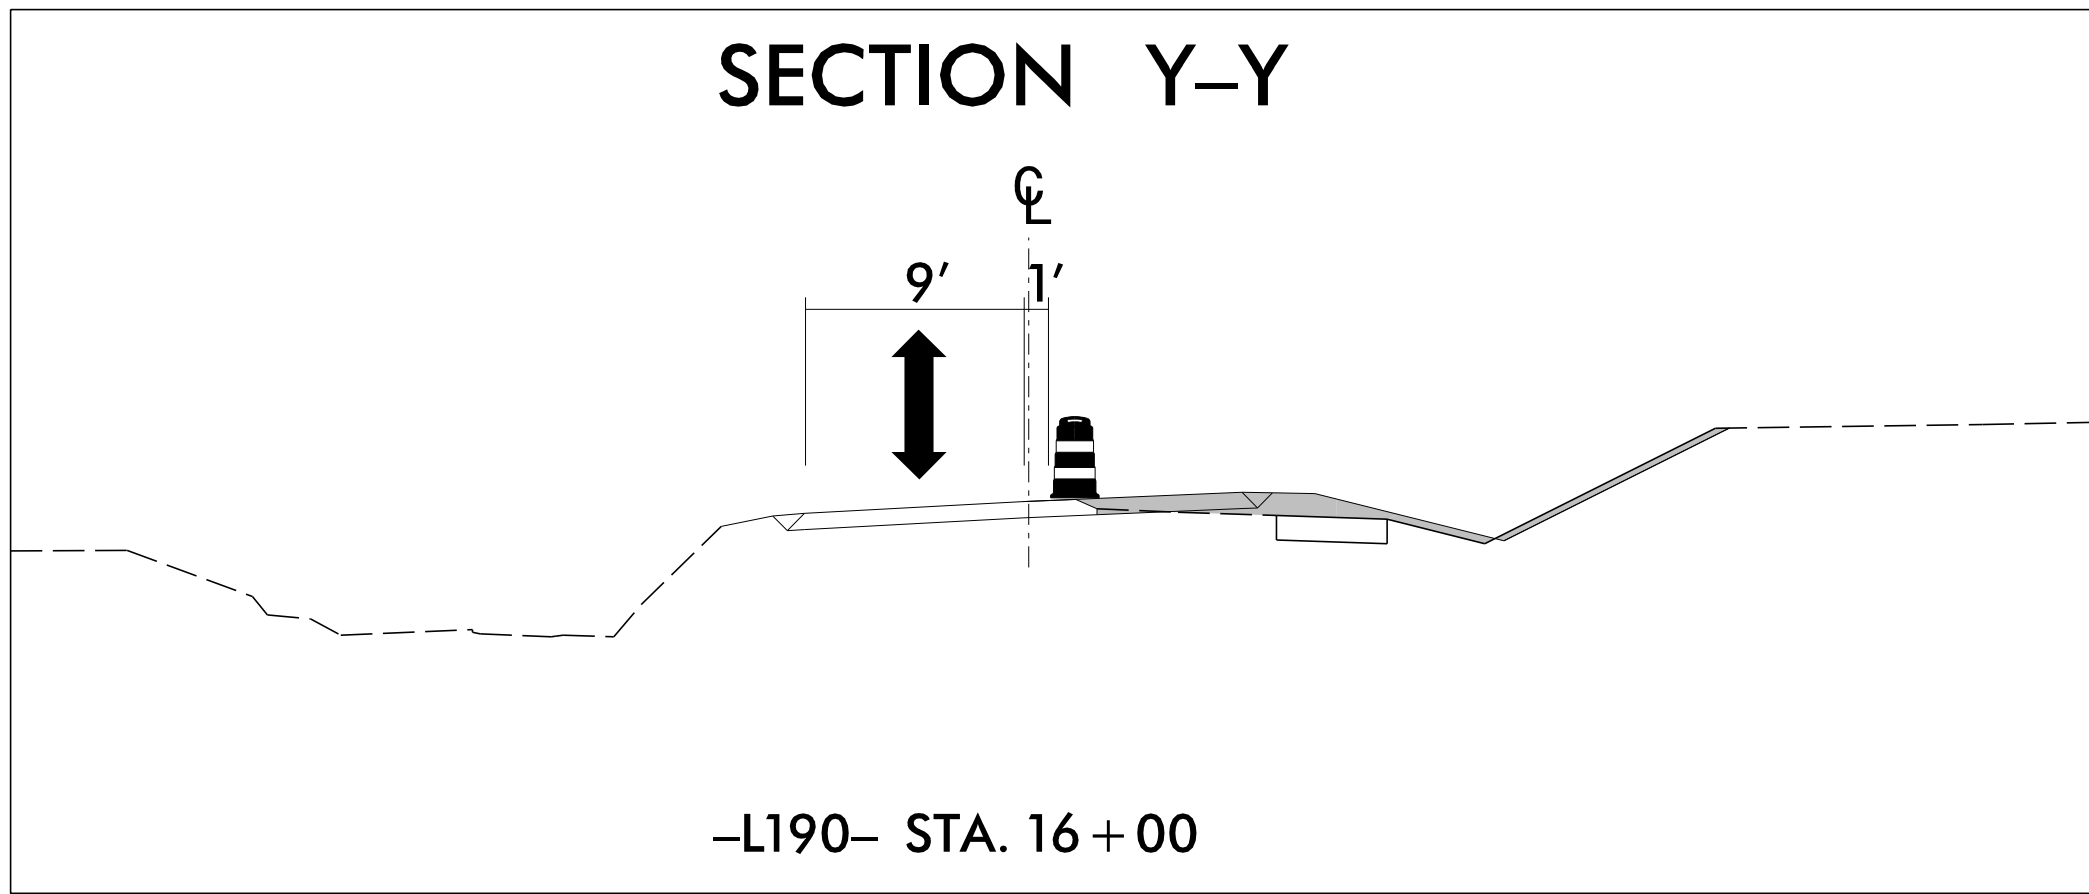
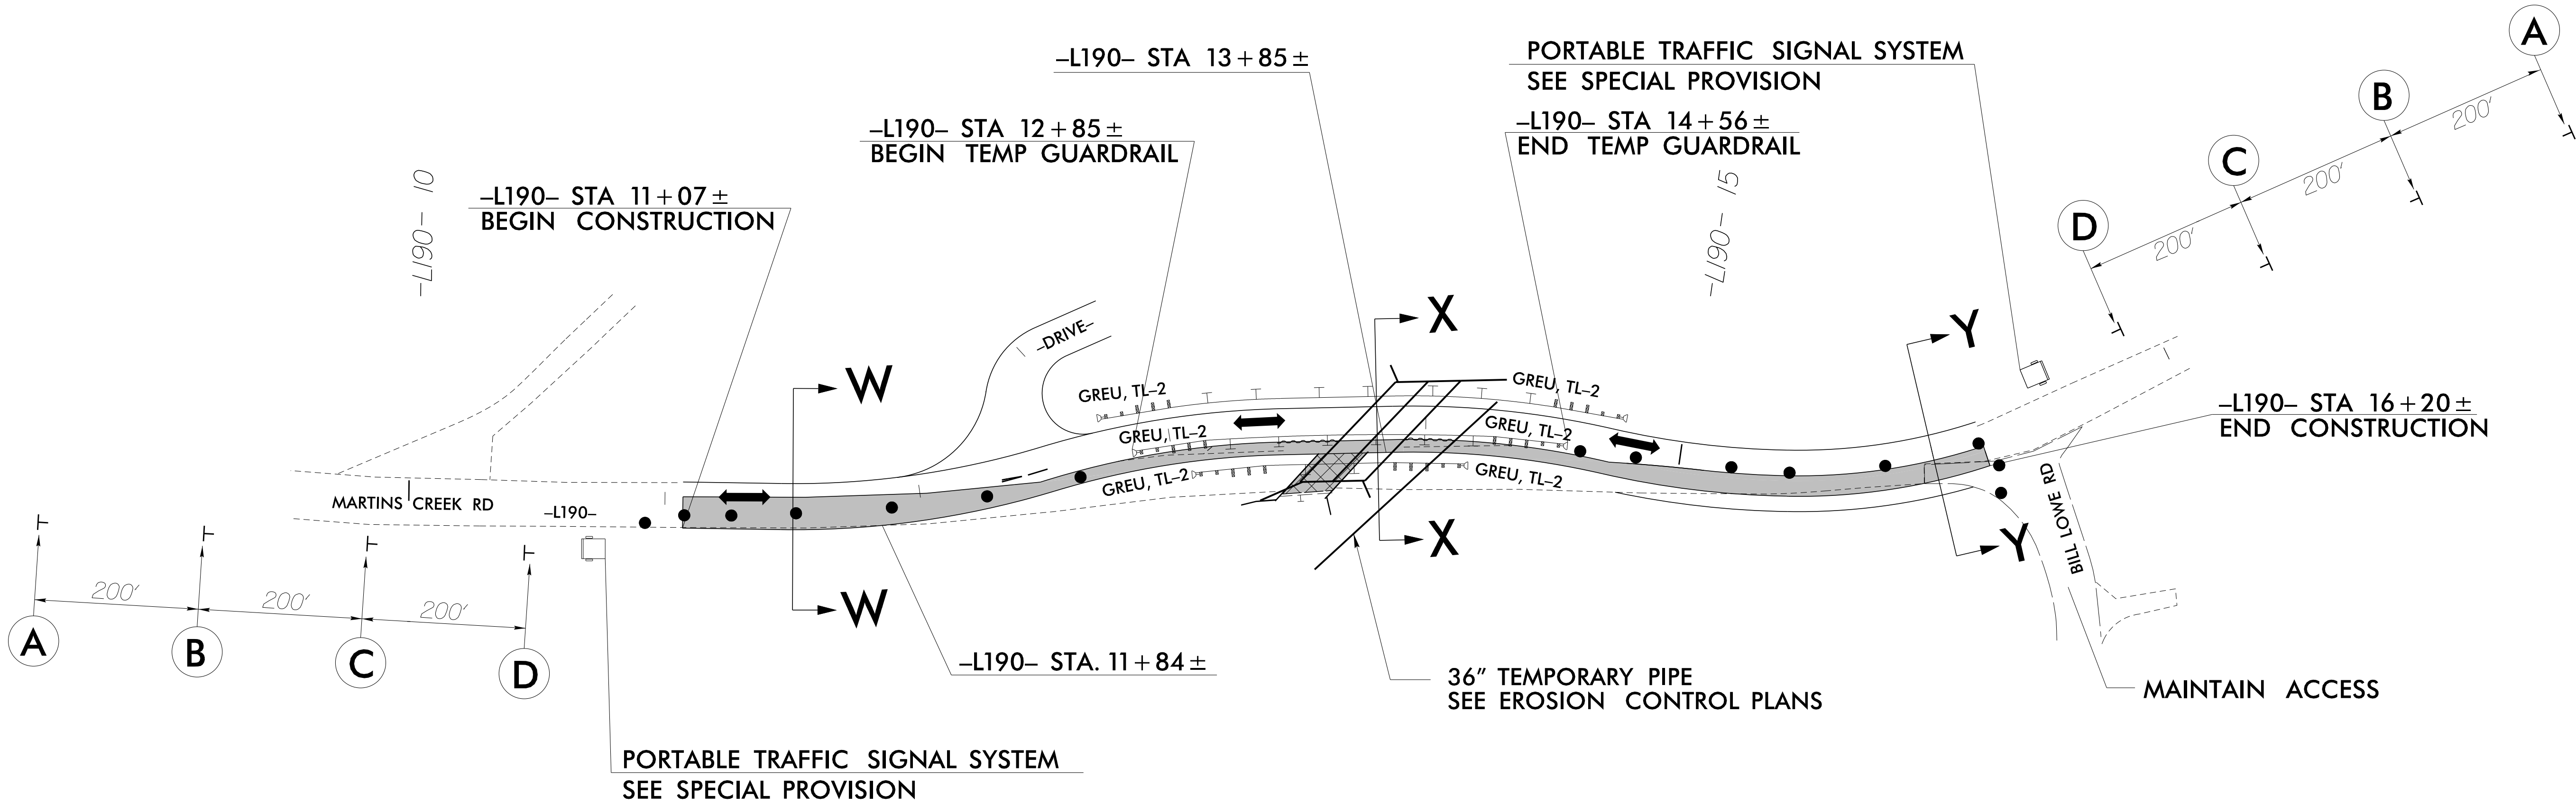
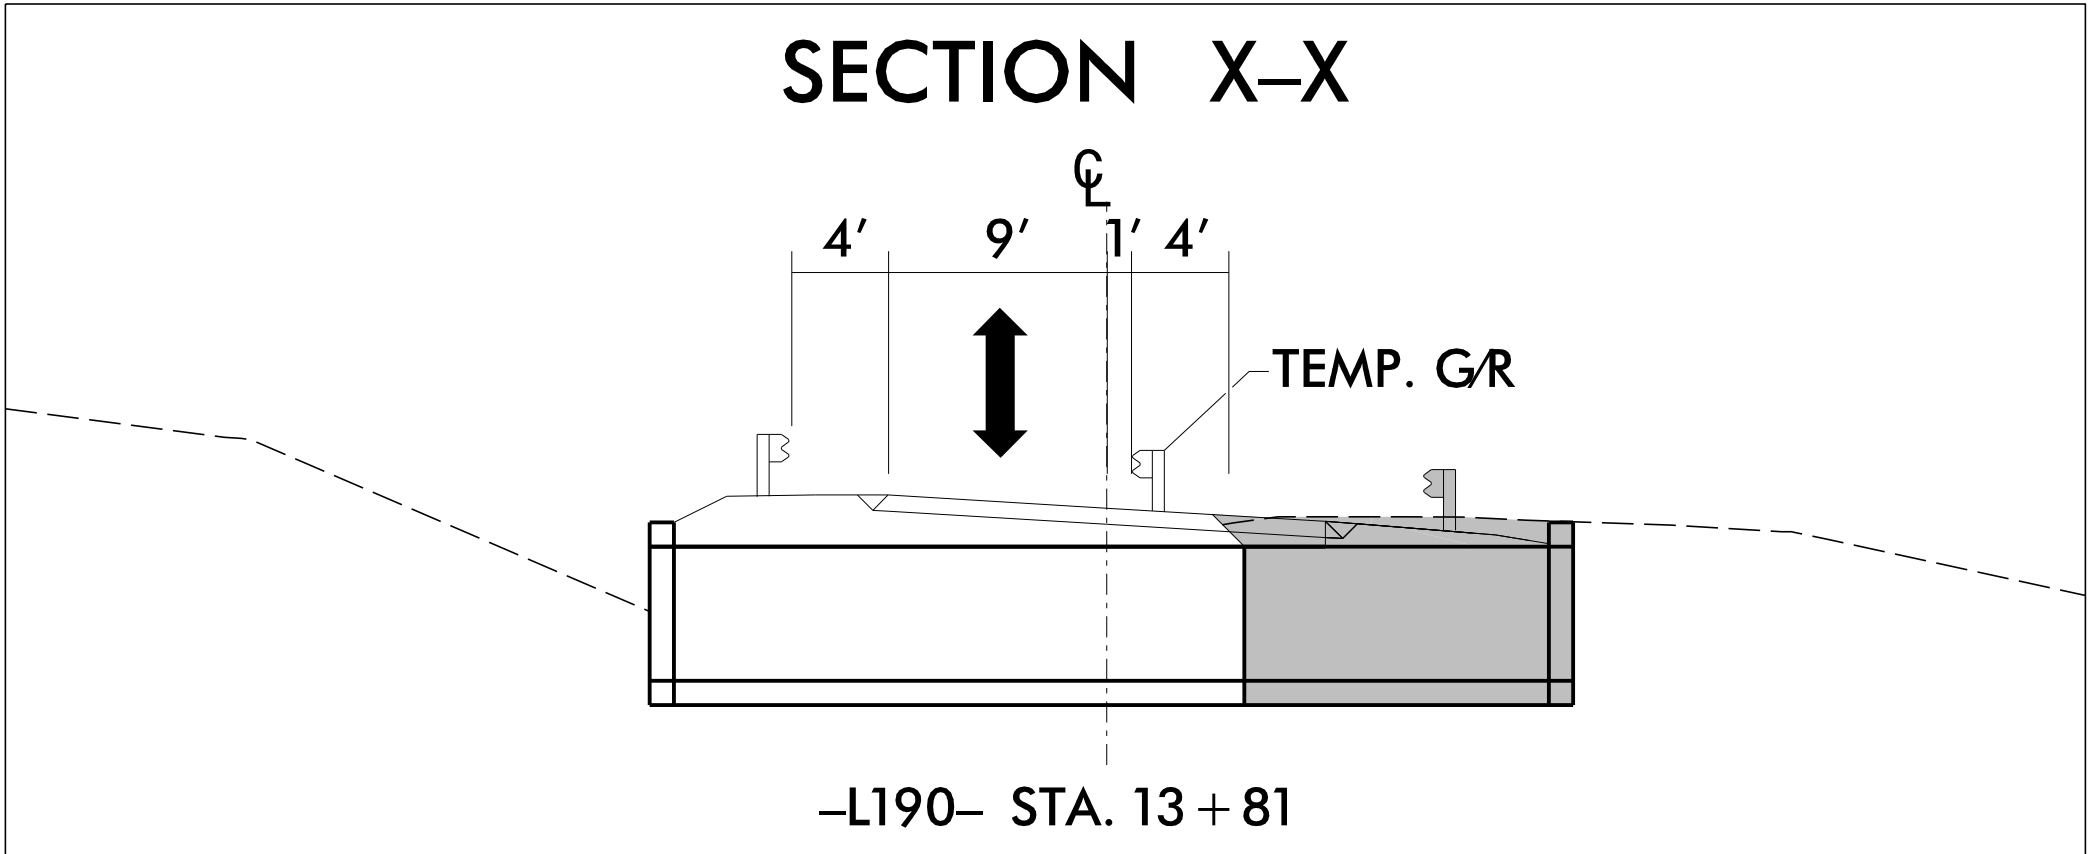



PROJ. REFERENCE NO.	SHEET NO.
BP14.R002	TMP-12

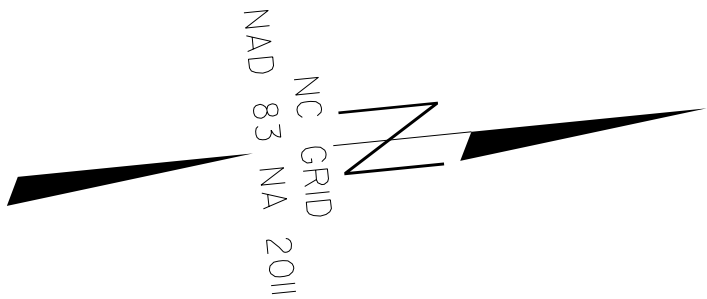


A

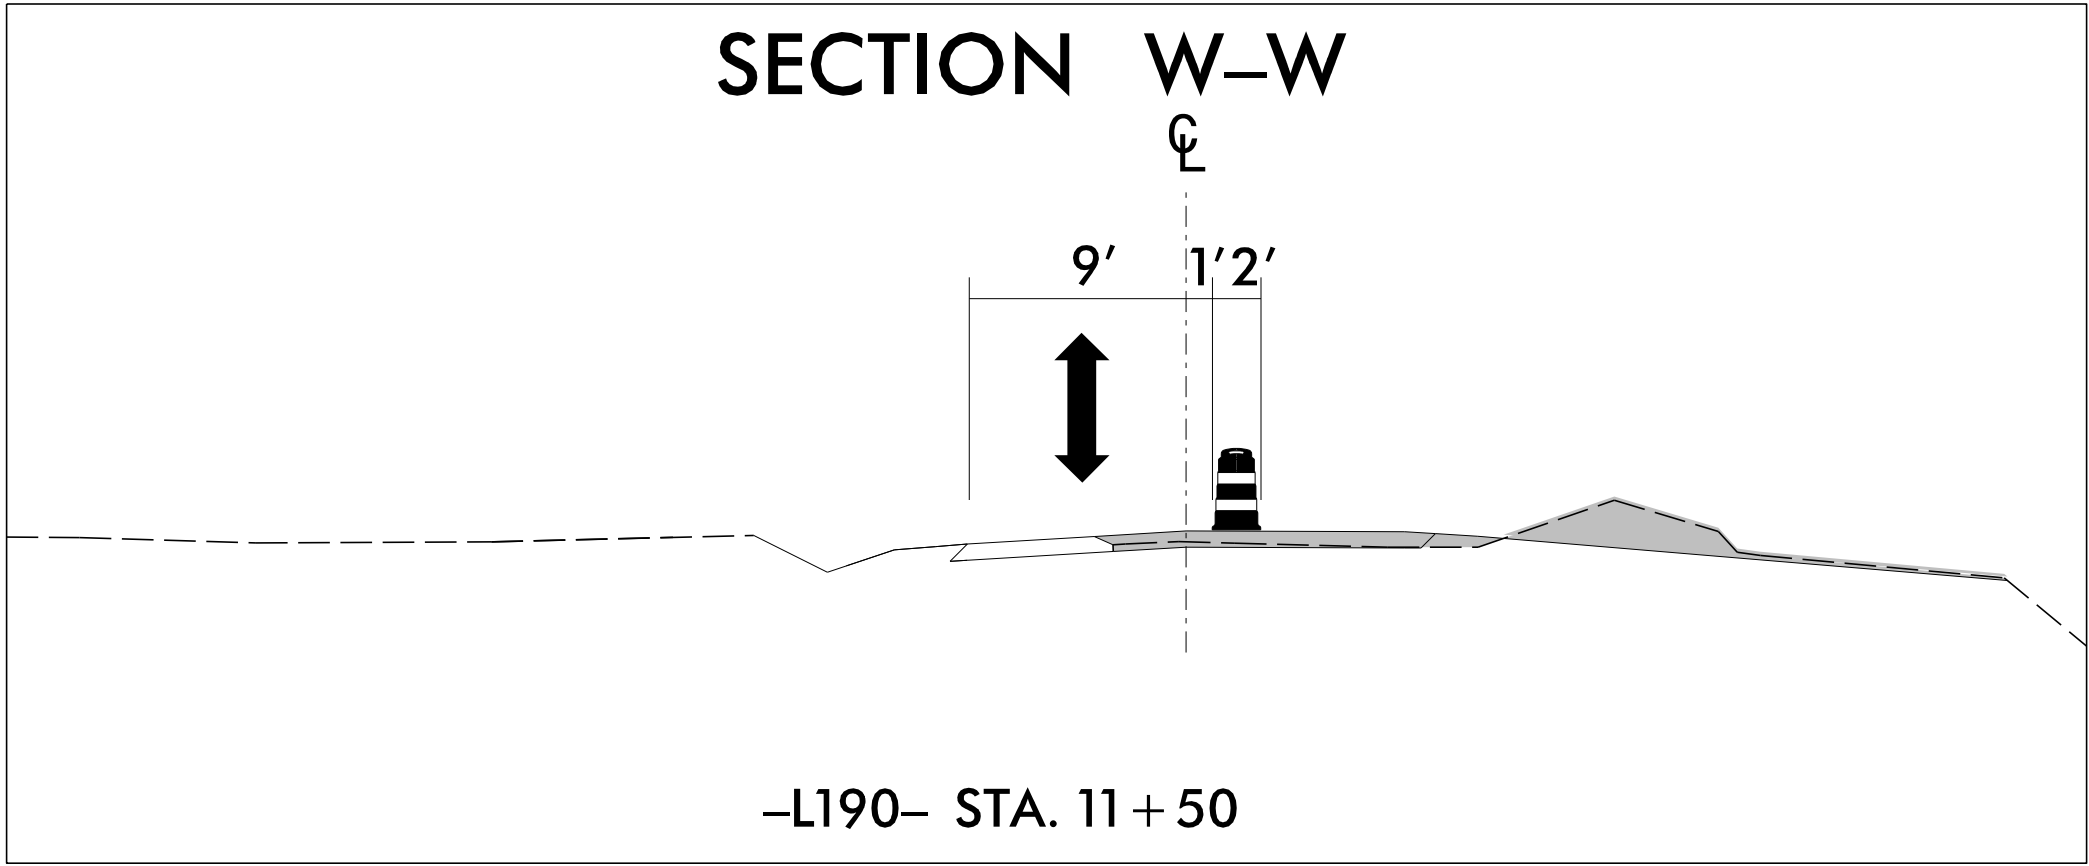

B

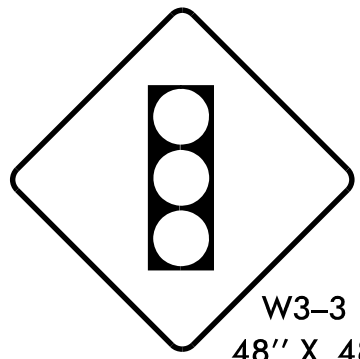


C

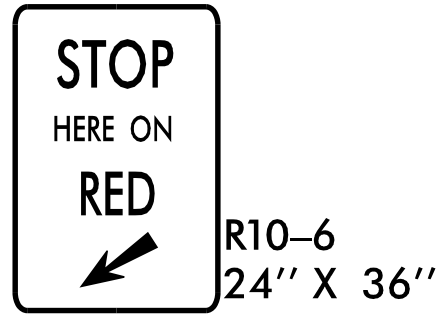

D


RS&H

8521 SIX FORKS ROAD, SUITE 400
RALEIGH, NC 27615
NC FIRM LICENSE No: F-0493

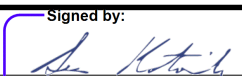APPROVED: 
DATE: 11/24/2025

SEAL
044511
SEAN M. KOTTOUCH
NORTH CAROLINA
PROFESSIONAL
ENGINEER

DOCUMENT NOT CONSIDERED FINAL
UNLESS ALL SIGNATURES COMPLETED

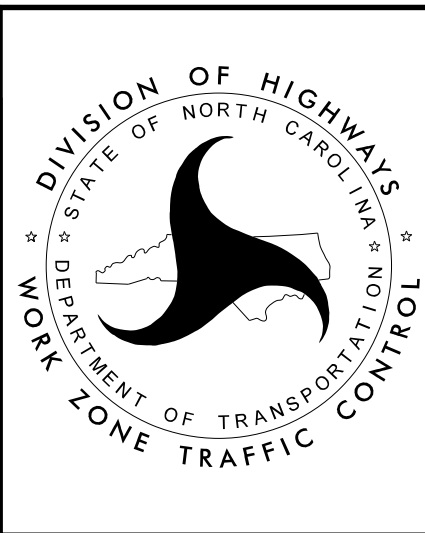

TEMPORARY TRAFFIC
CONTROL
PHASE III DETAIL
-L190-