


09/08/09

CONTRACT: DN01134

TRANSYLVANIA COUNTY

| | | | |
|-----------------|-----------------------------|-------------|--------------|
| STATE | STATE PROJECT REFERENCE NO. | SHEET NO. | TOTAL SHEETS |
| N.C. | 2026CPT.14.05.10881 | 2 | |
| STATE PROJ. NO. | F. A. PROJ. NO. | DESCRIPTION | |
| | | | |
| | | | |

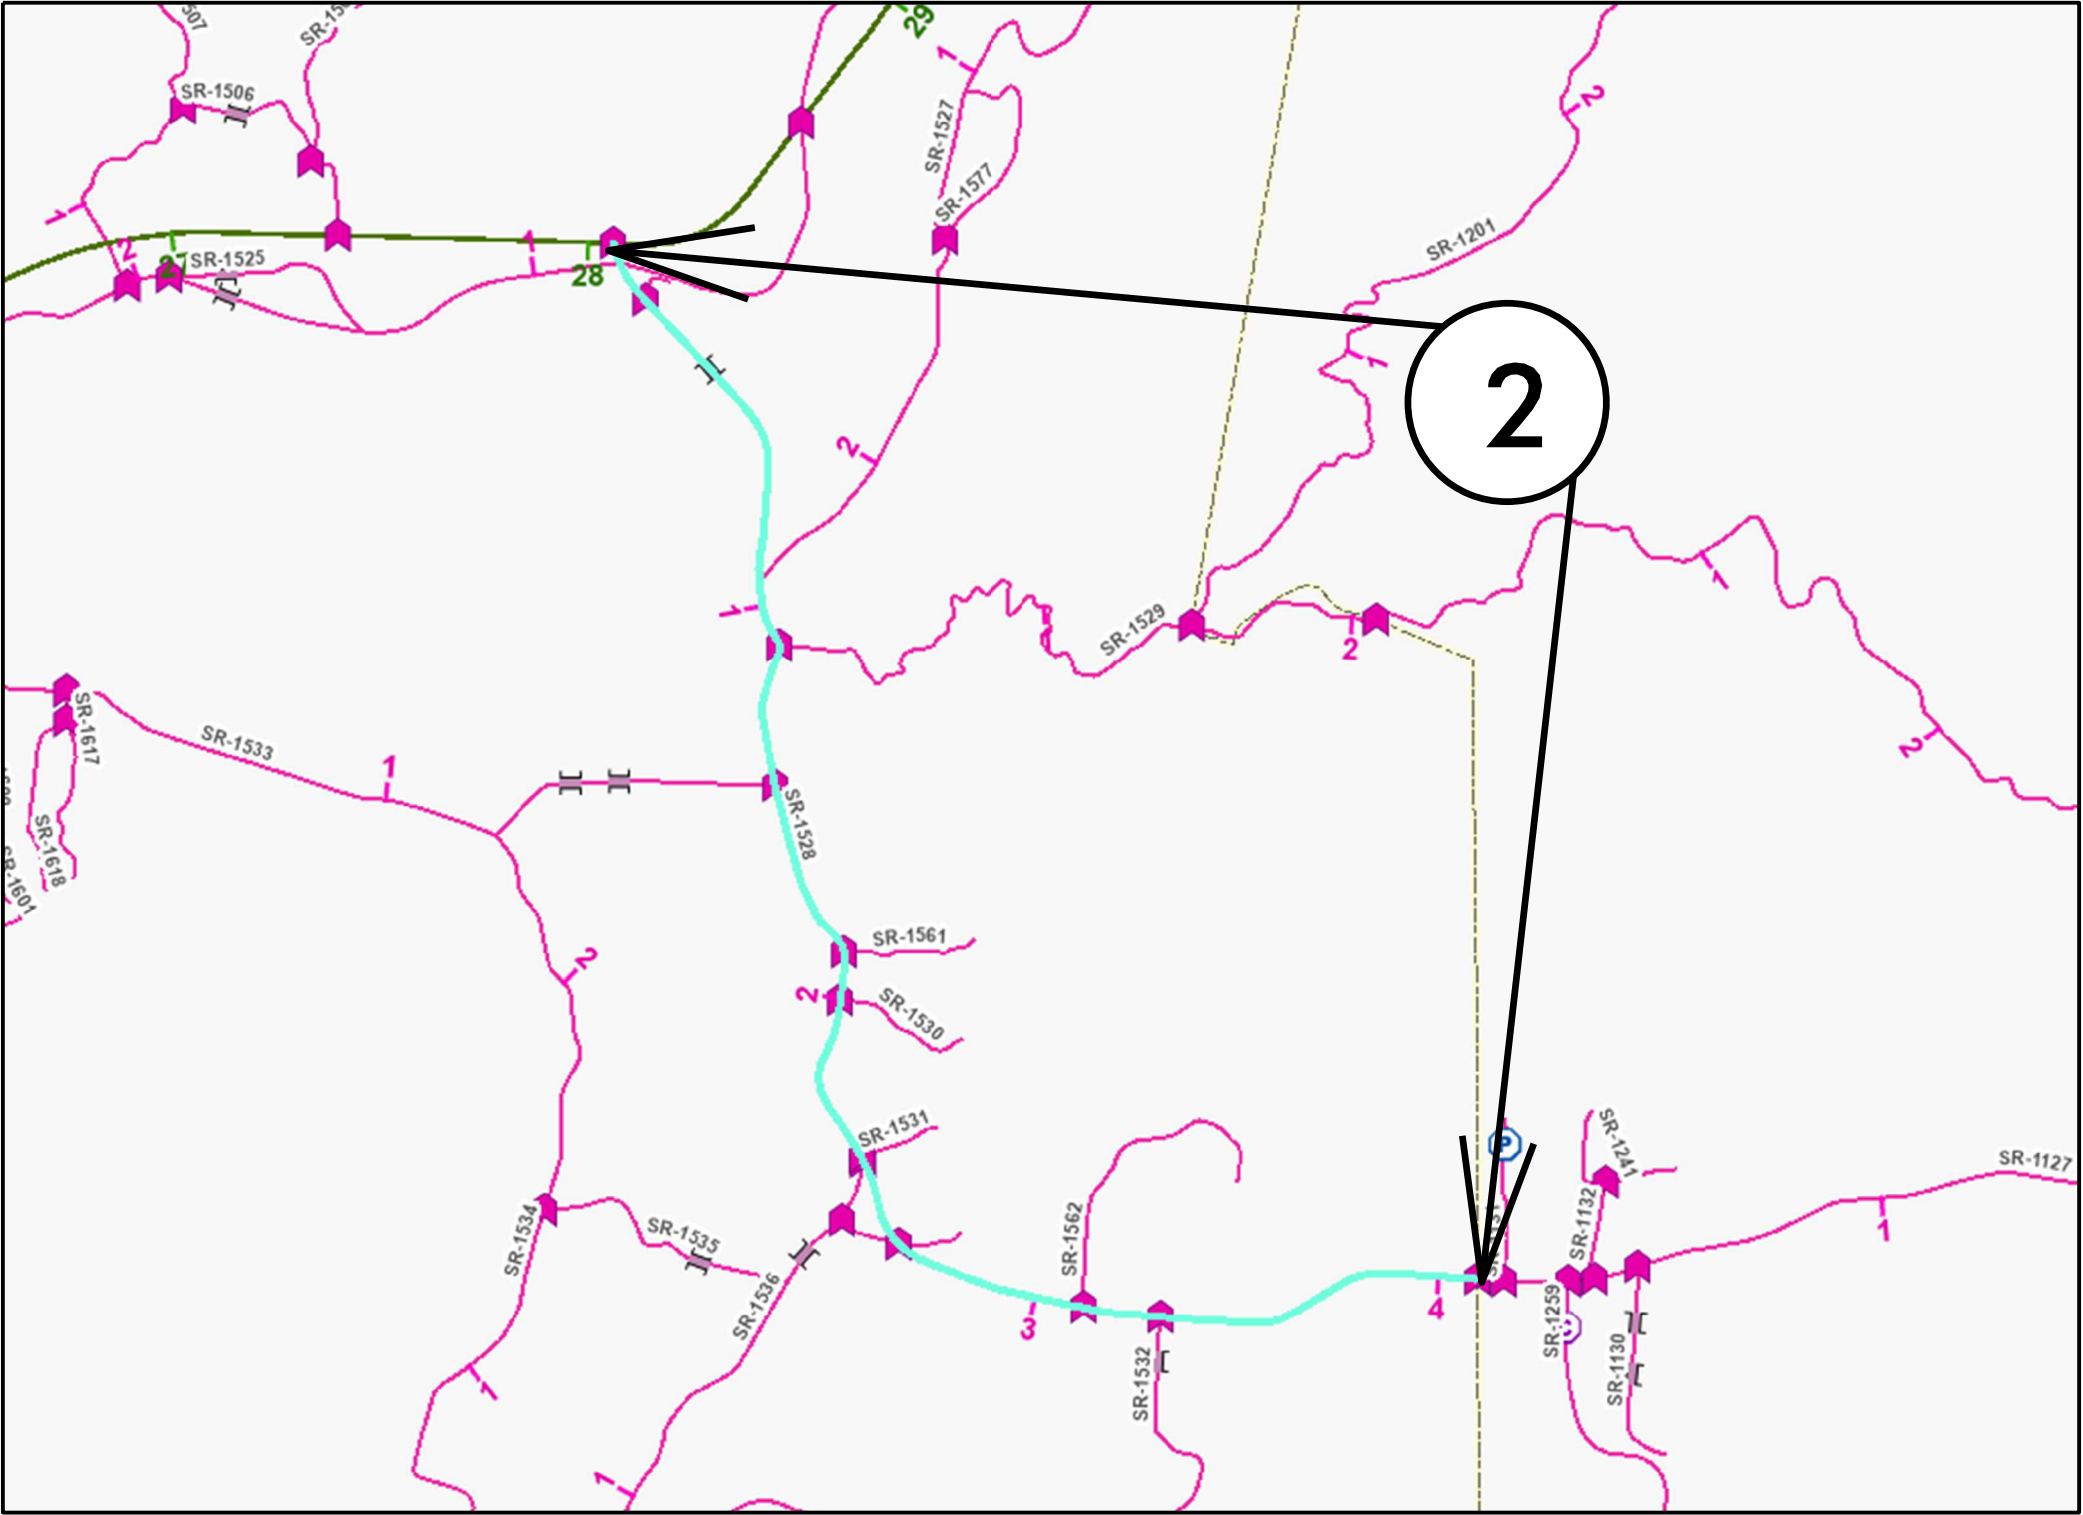

MAP 2



BEG



END