

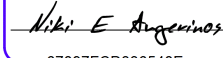


TIP NO.	SHEET NO.
DF18314.2075090	PMP-2
APPROVED: <div><div>Signed by:</div><div></div></div>	
DATE: 10/6/2025	
SEAL	
<div><div>SEAL</div><div>058284</div><div>ENGINEER</div><div>MAI E. AYGERINOS</div></div>	
DOCUMENT NOT CONSIDERED FINAL UNLESS ALL SIGNATURES COMPLETED	

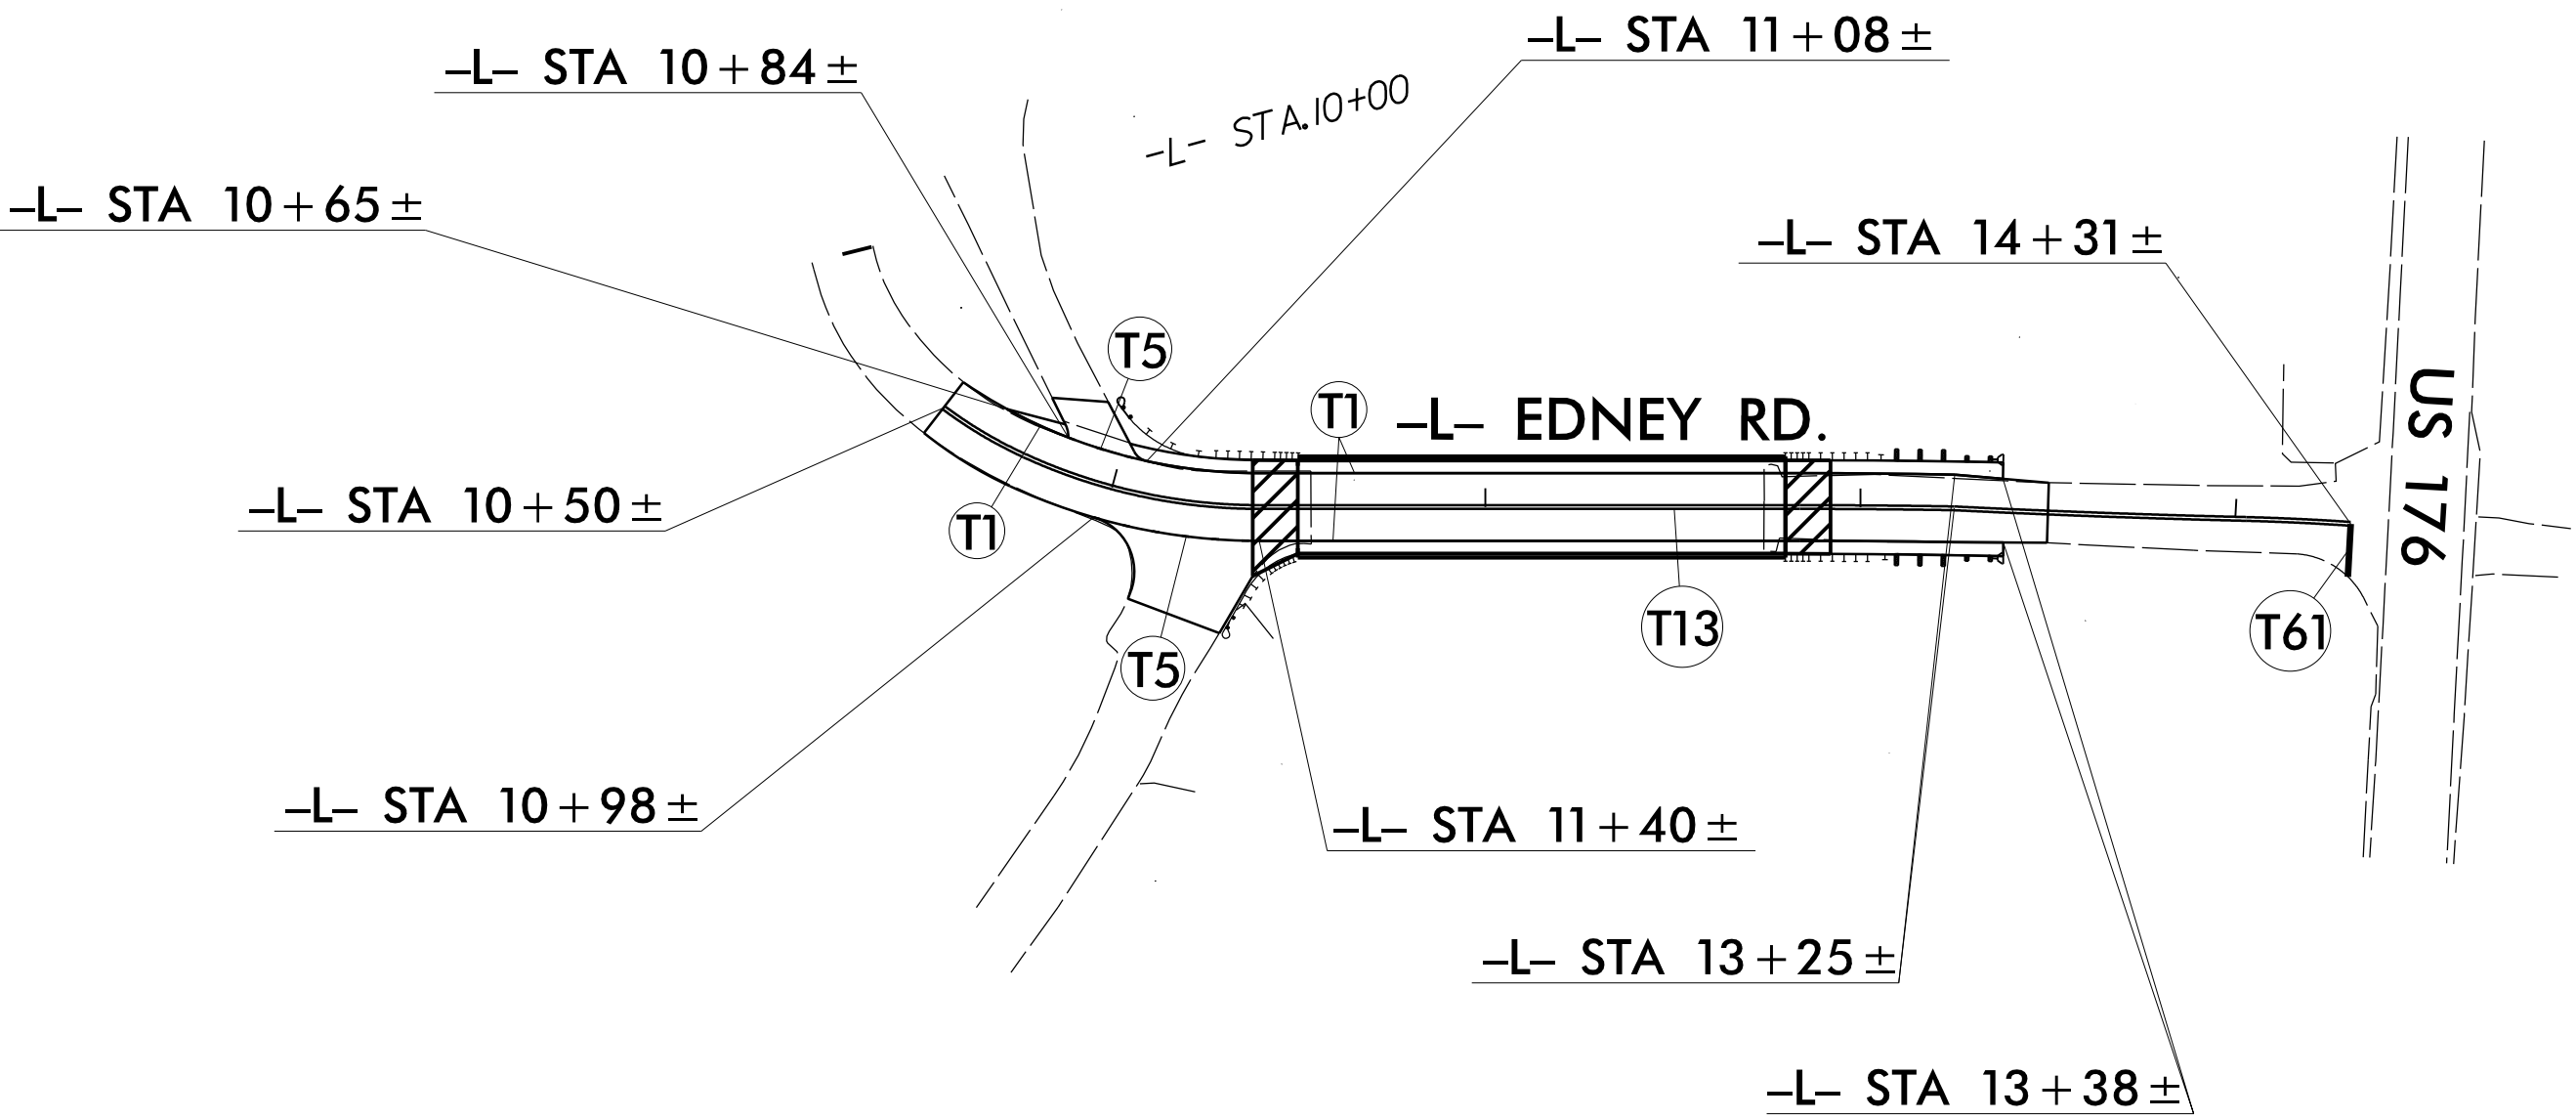

22-MAY-2025 11:38  
\\rsandh.com\files\Projects\NCDOT\10034734006\_Polk\_IL2\03.00 Project Execution\03.04 Design\Traffic\Delineation\74012\_pmp\_prop\_dtl0.dgn  
PoppeIM

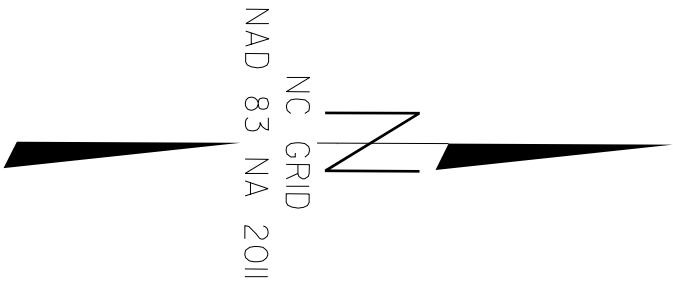

8521 SIX FORKS ROAD, SUITE 400  
RALEIGH, NC 27615  
NC FIRM LICENSE No: F-0493

PAVEMENT MARKING DETAIL