



ONSITE CONCRETE WASHOUT  
STRUCTURE WITH LINER

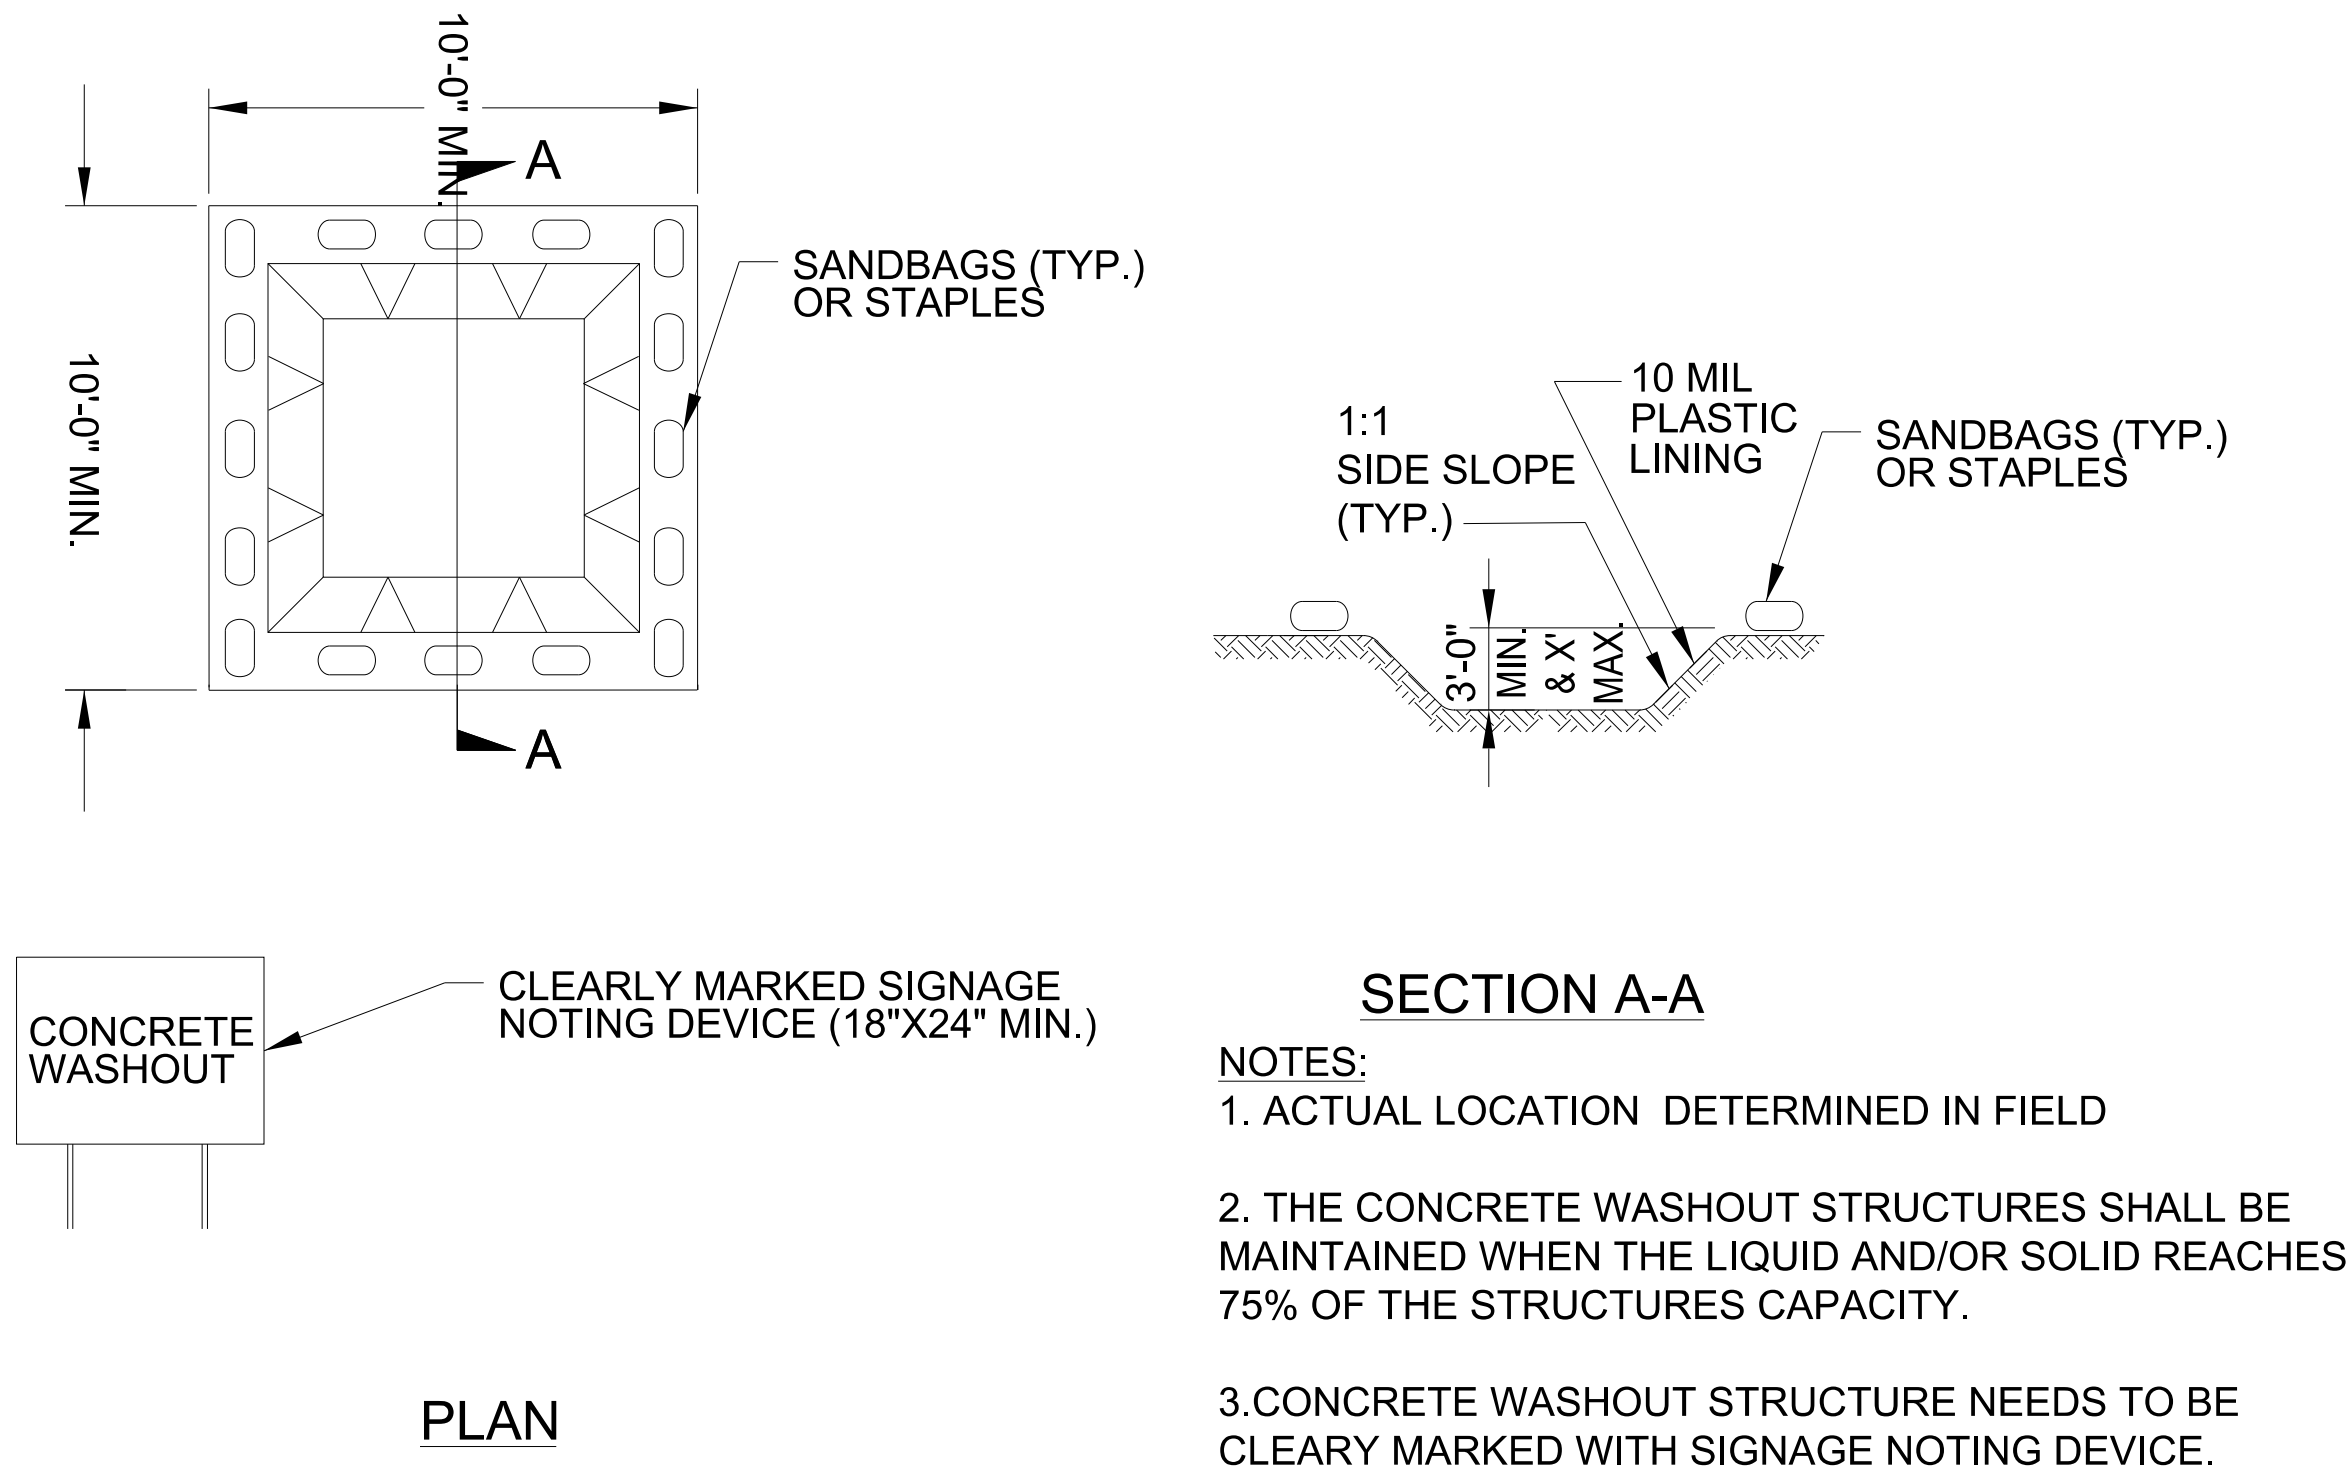

BELOW GRADE WASHOUT STRUCTURE  
NOT TO SCALE

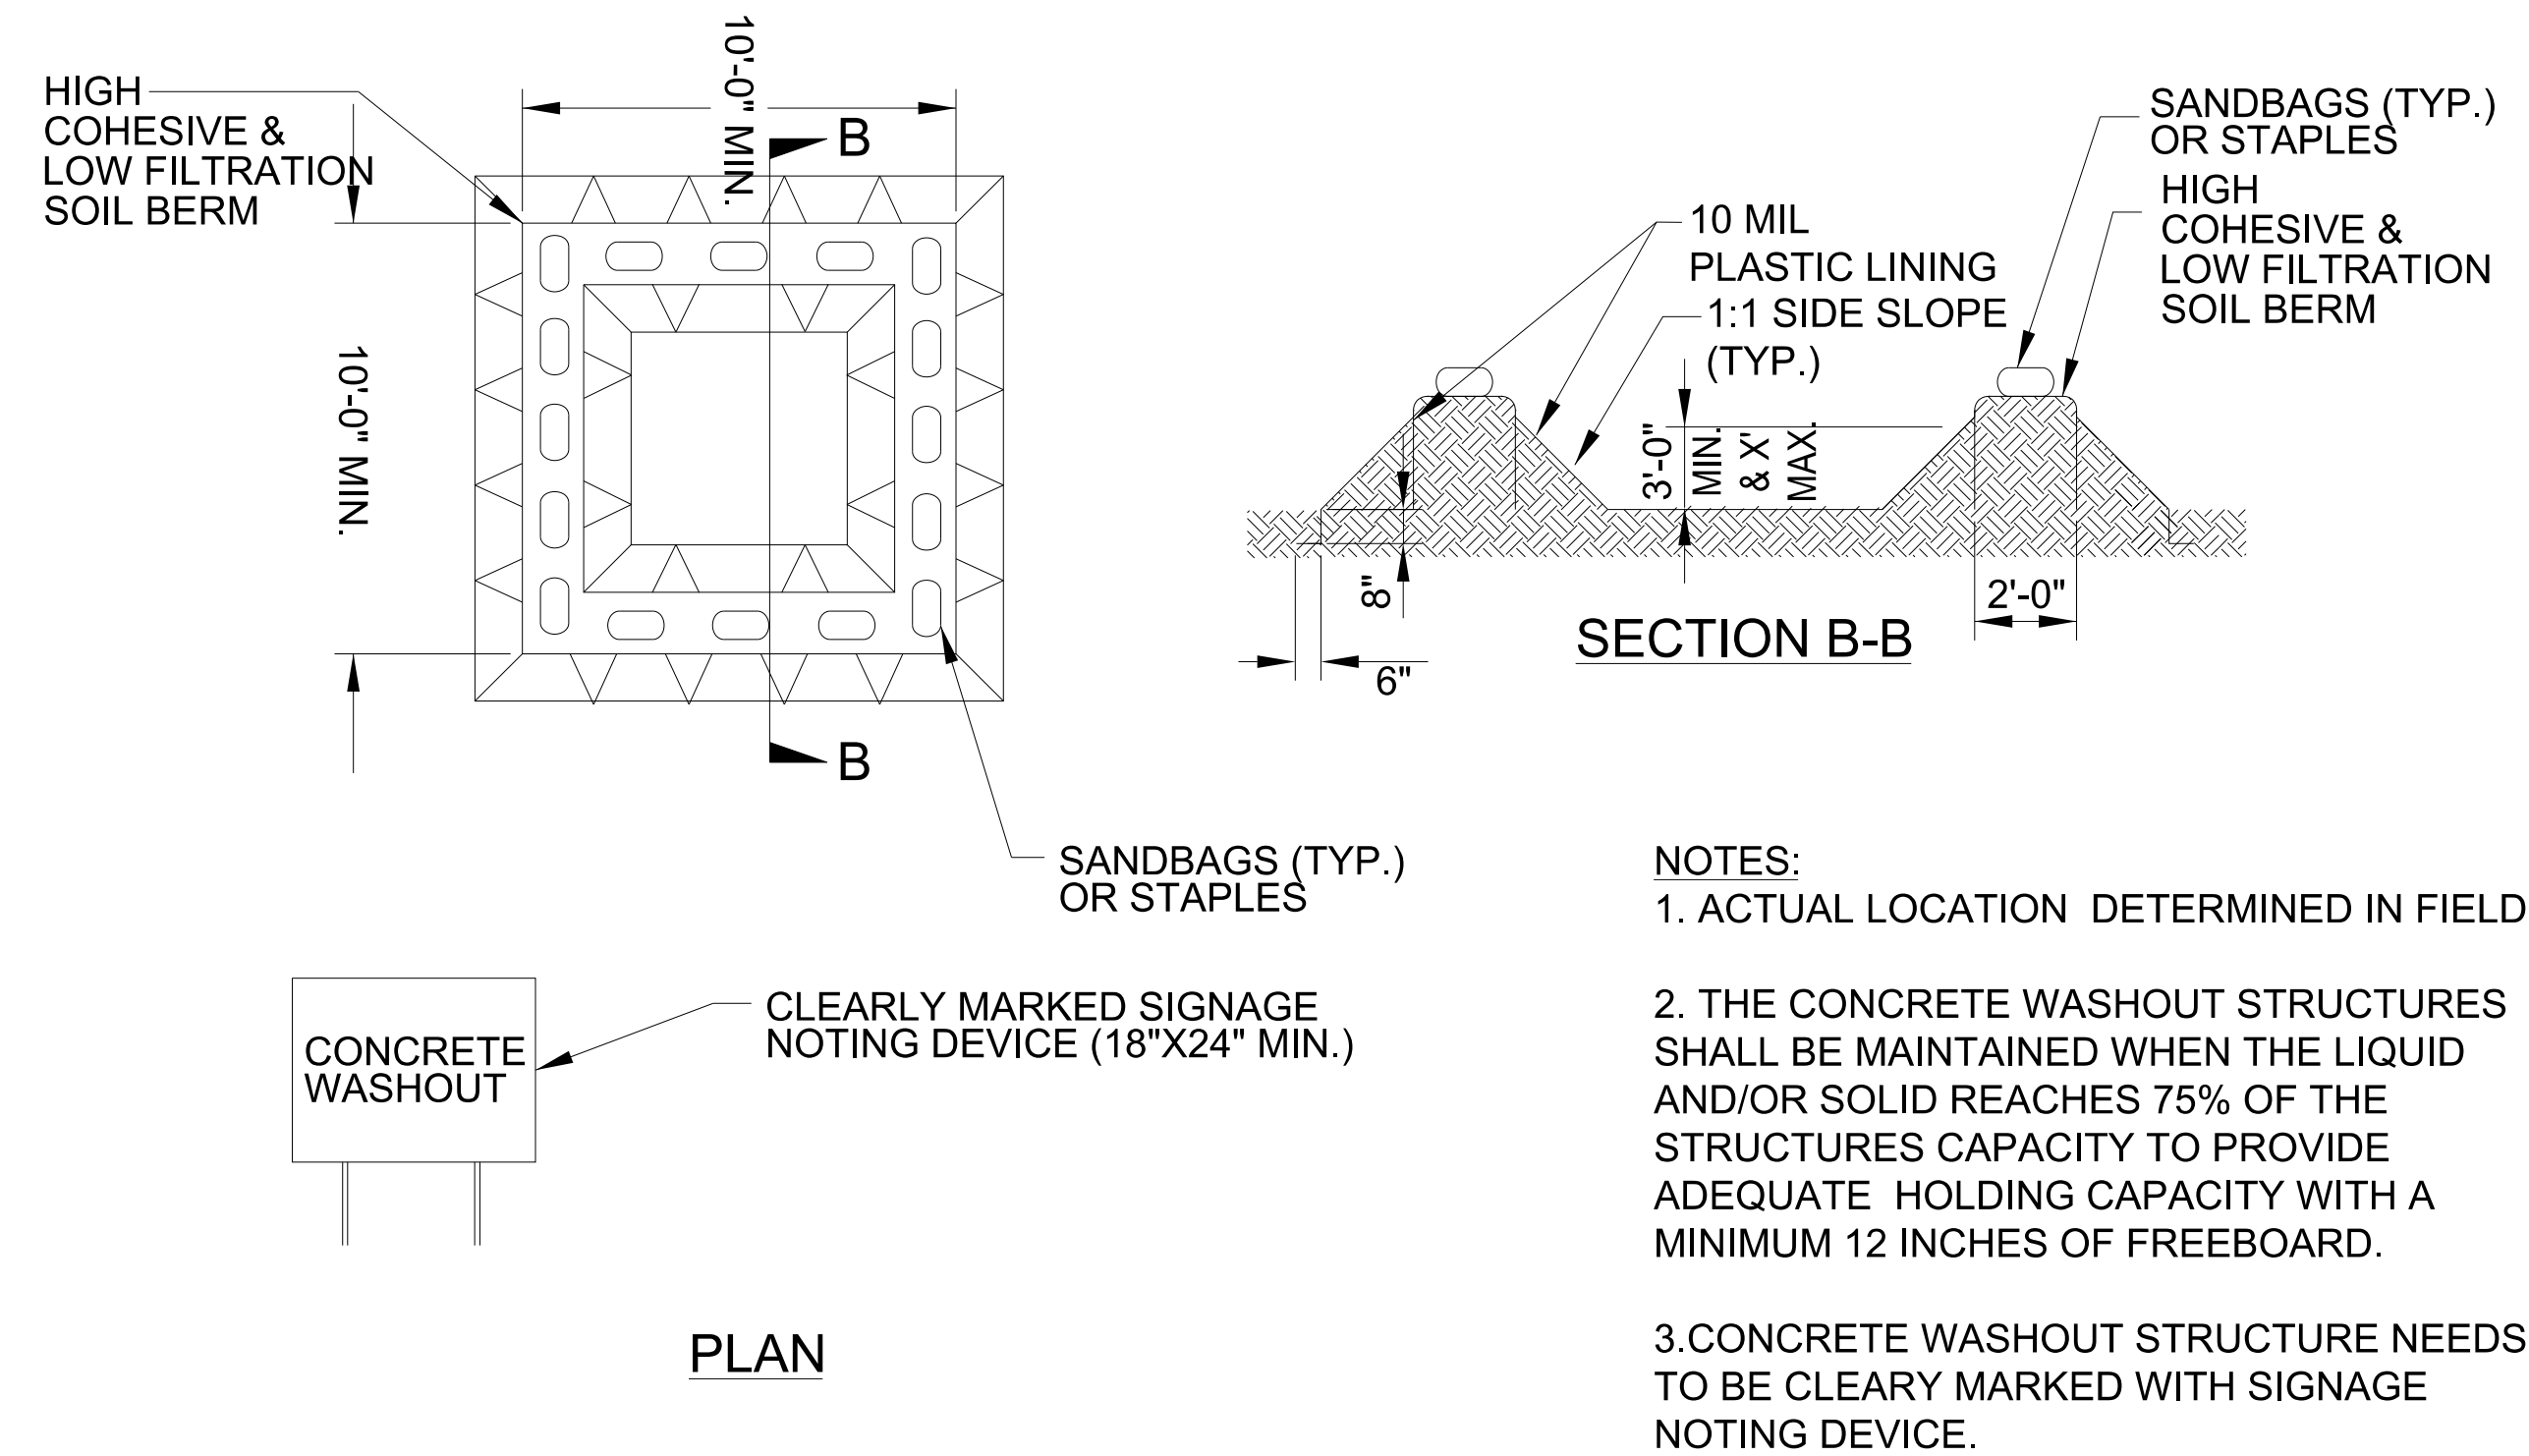

ABOVE GRADE WASHOUT STRUCTURE  
NOT TO SCALE

NOT TO SCALE