
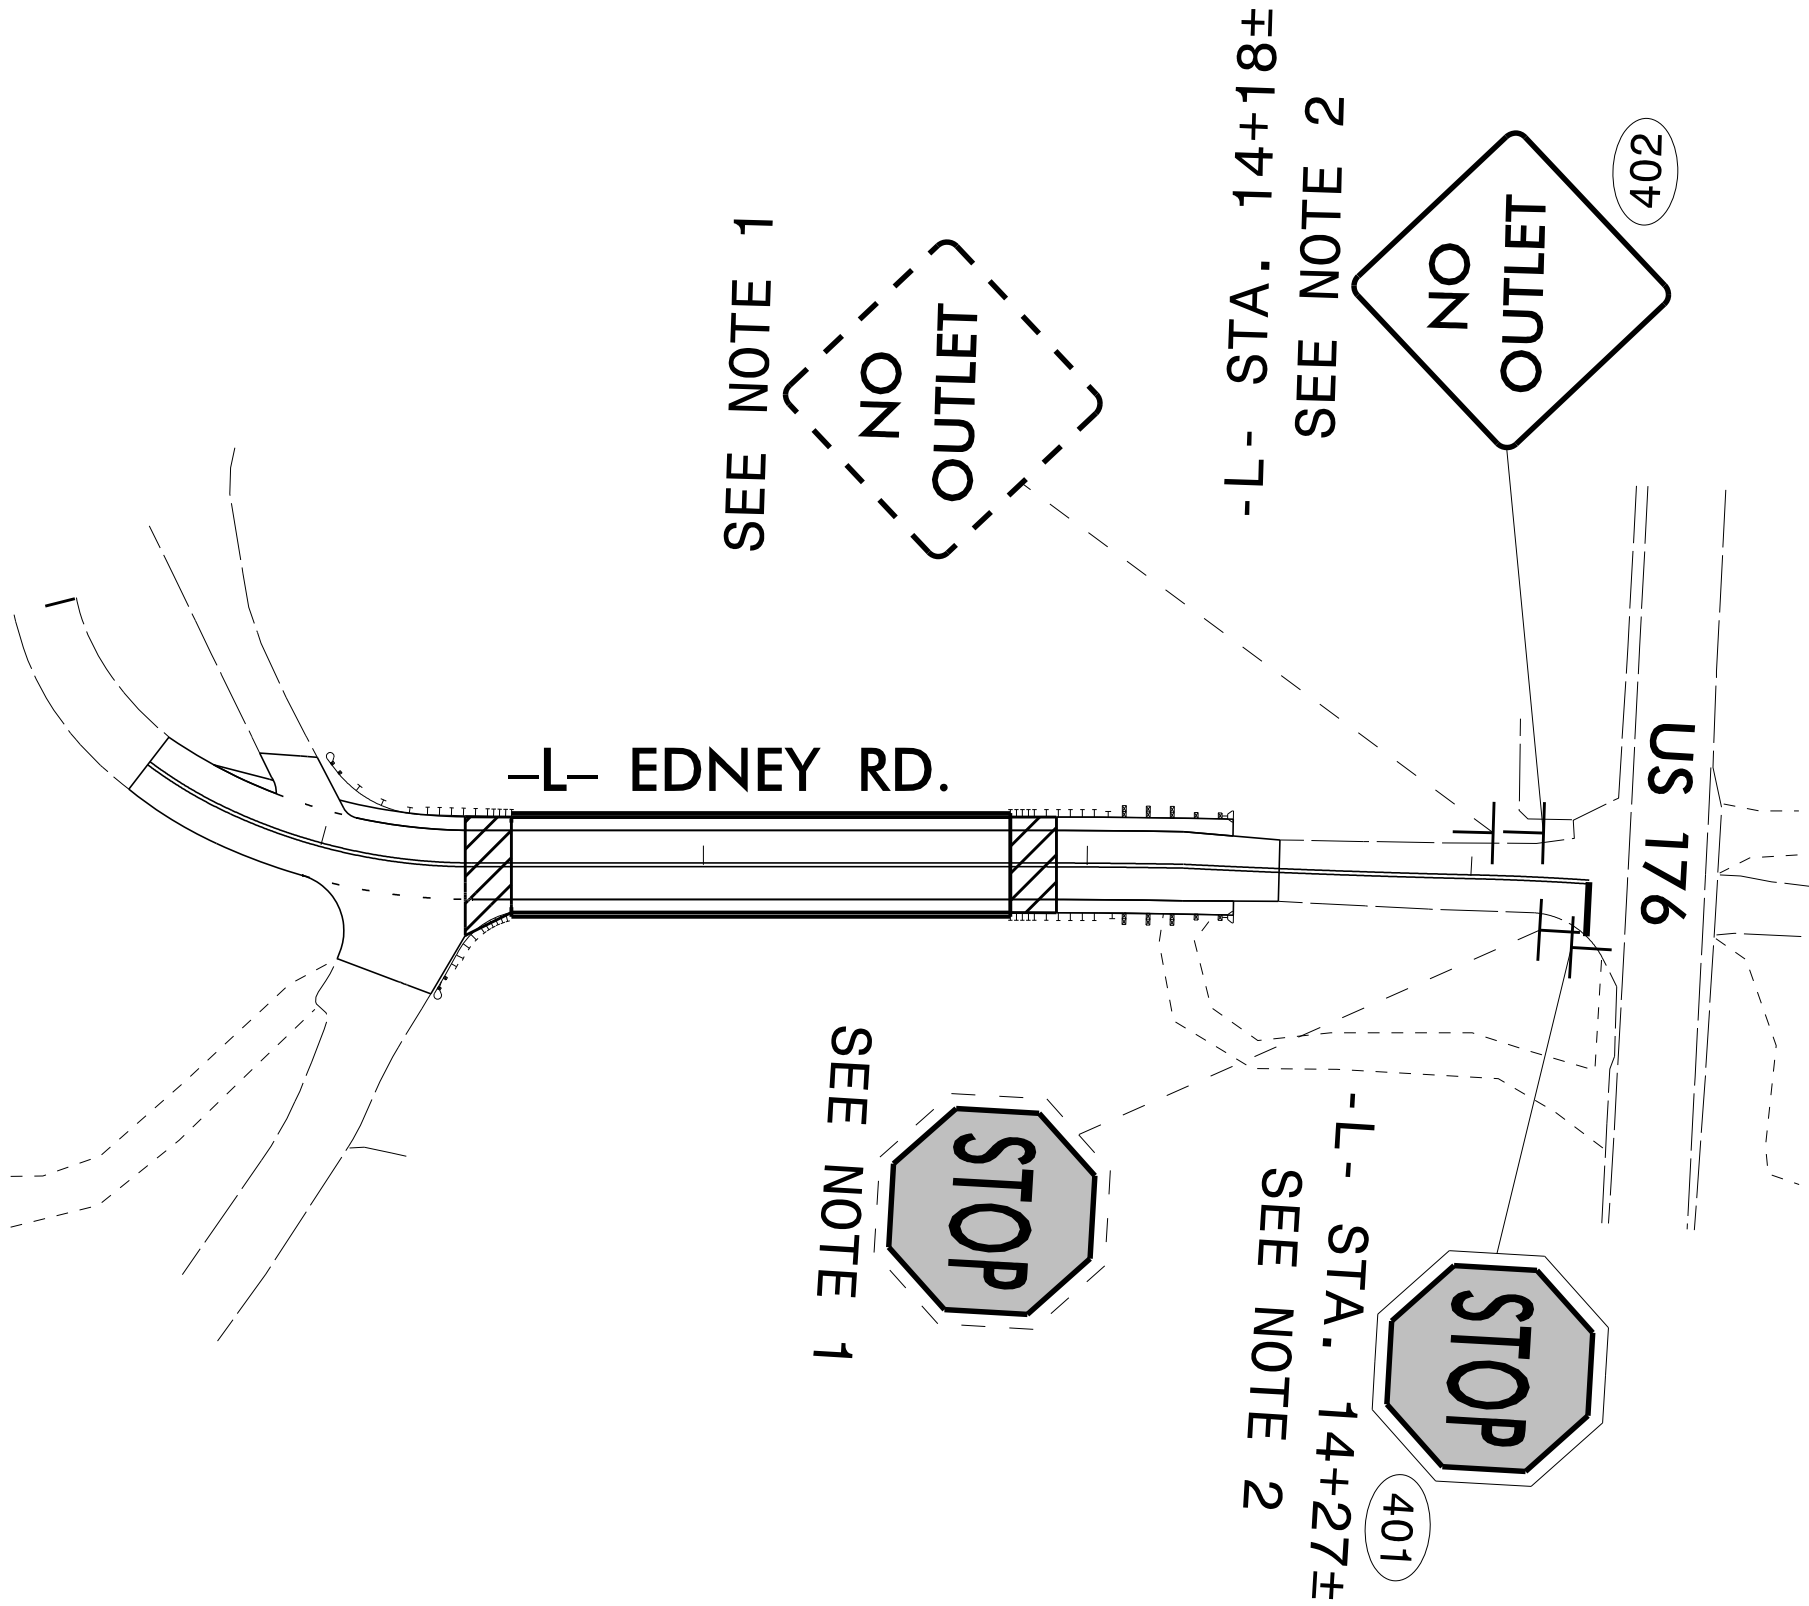
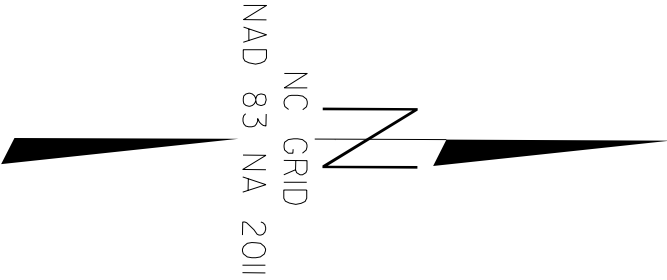


TIP NO.	SHEET NO.
DF18314.2075090	SIGN-3
Signed by: <i>N. E. Argueros</i> 67897FCD333548E	
APPROVED: <i>N. E. Argueros</i>	
DATE: 10/6/2025	
SEAL	
	
DOCUMENT NOT CONSIDERED FINAL UNLESS ALL SIGNATURES COMPLETED	



**PROJECT NOTES**

- 1 DISPOSAL OF SIGN SYSTEM, U-CHANNEL
- 2 SIGN ERECTION, TYPE E

**RS&H** 8521 SIX FORKS ROAD, SUITE 400  
RALEIGH, NC 27615  
NC FIRM LICENSE No: F-0493

**PROPOSED AND  
EXISTING SIGNS**