
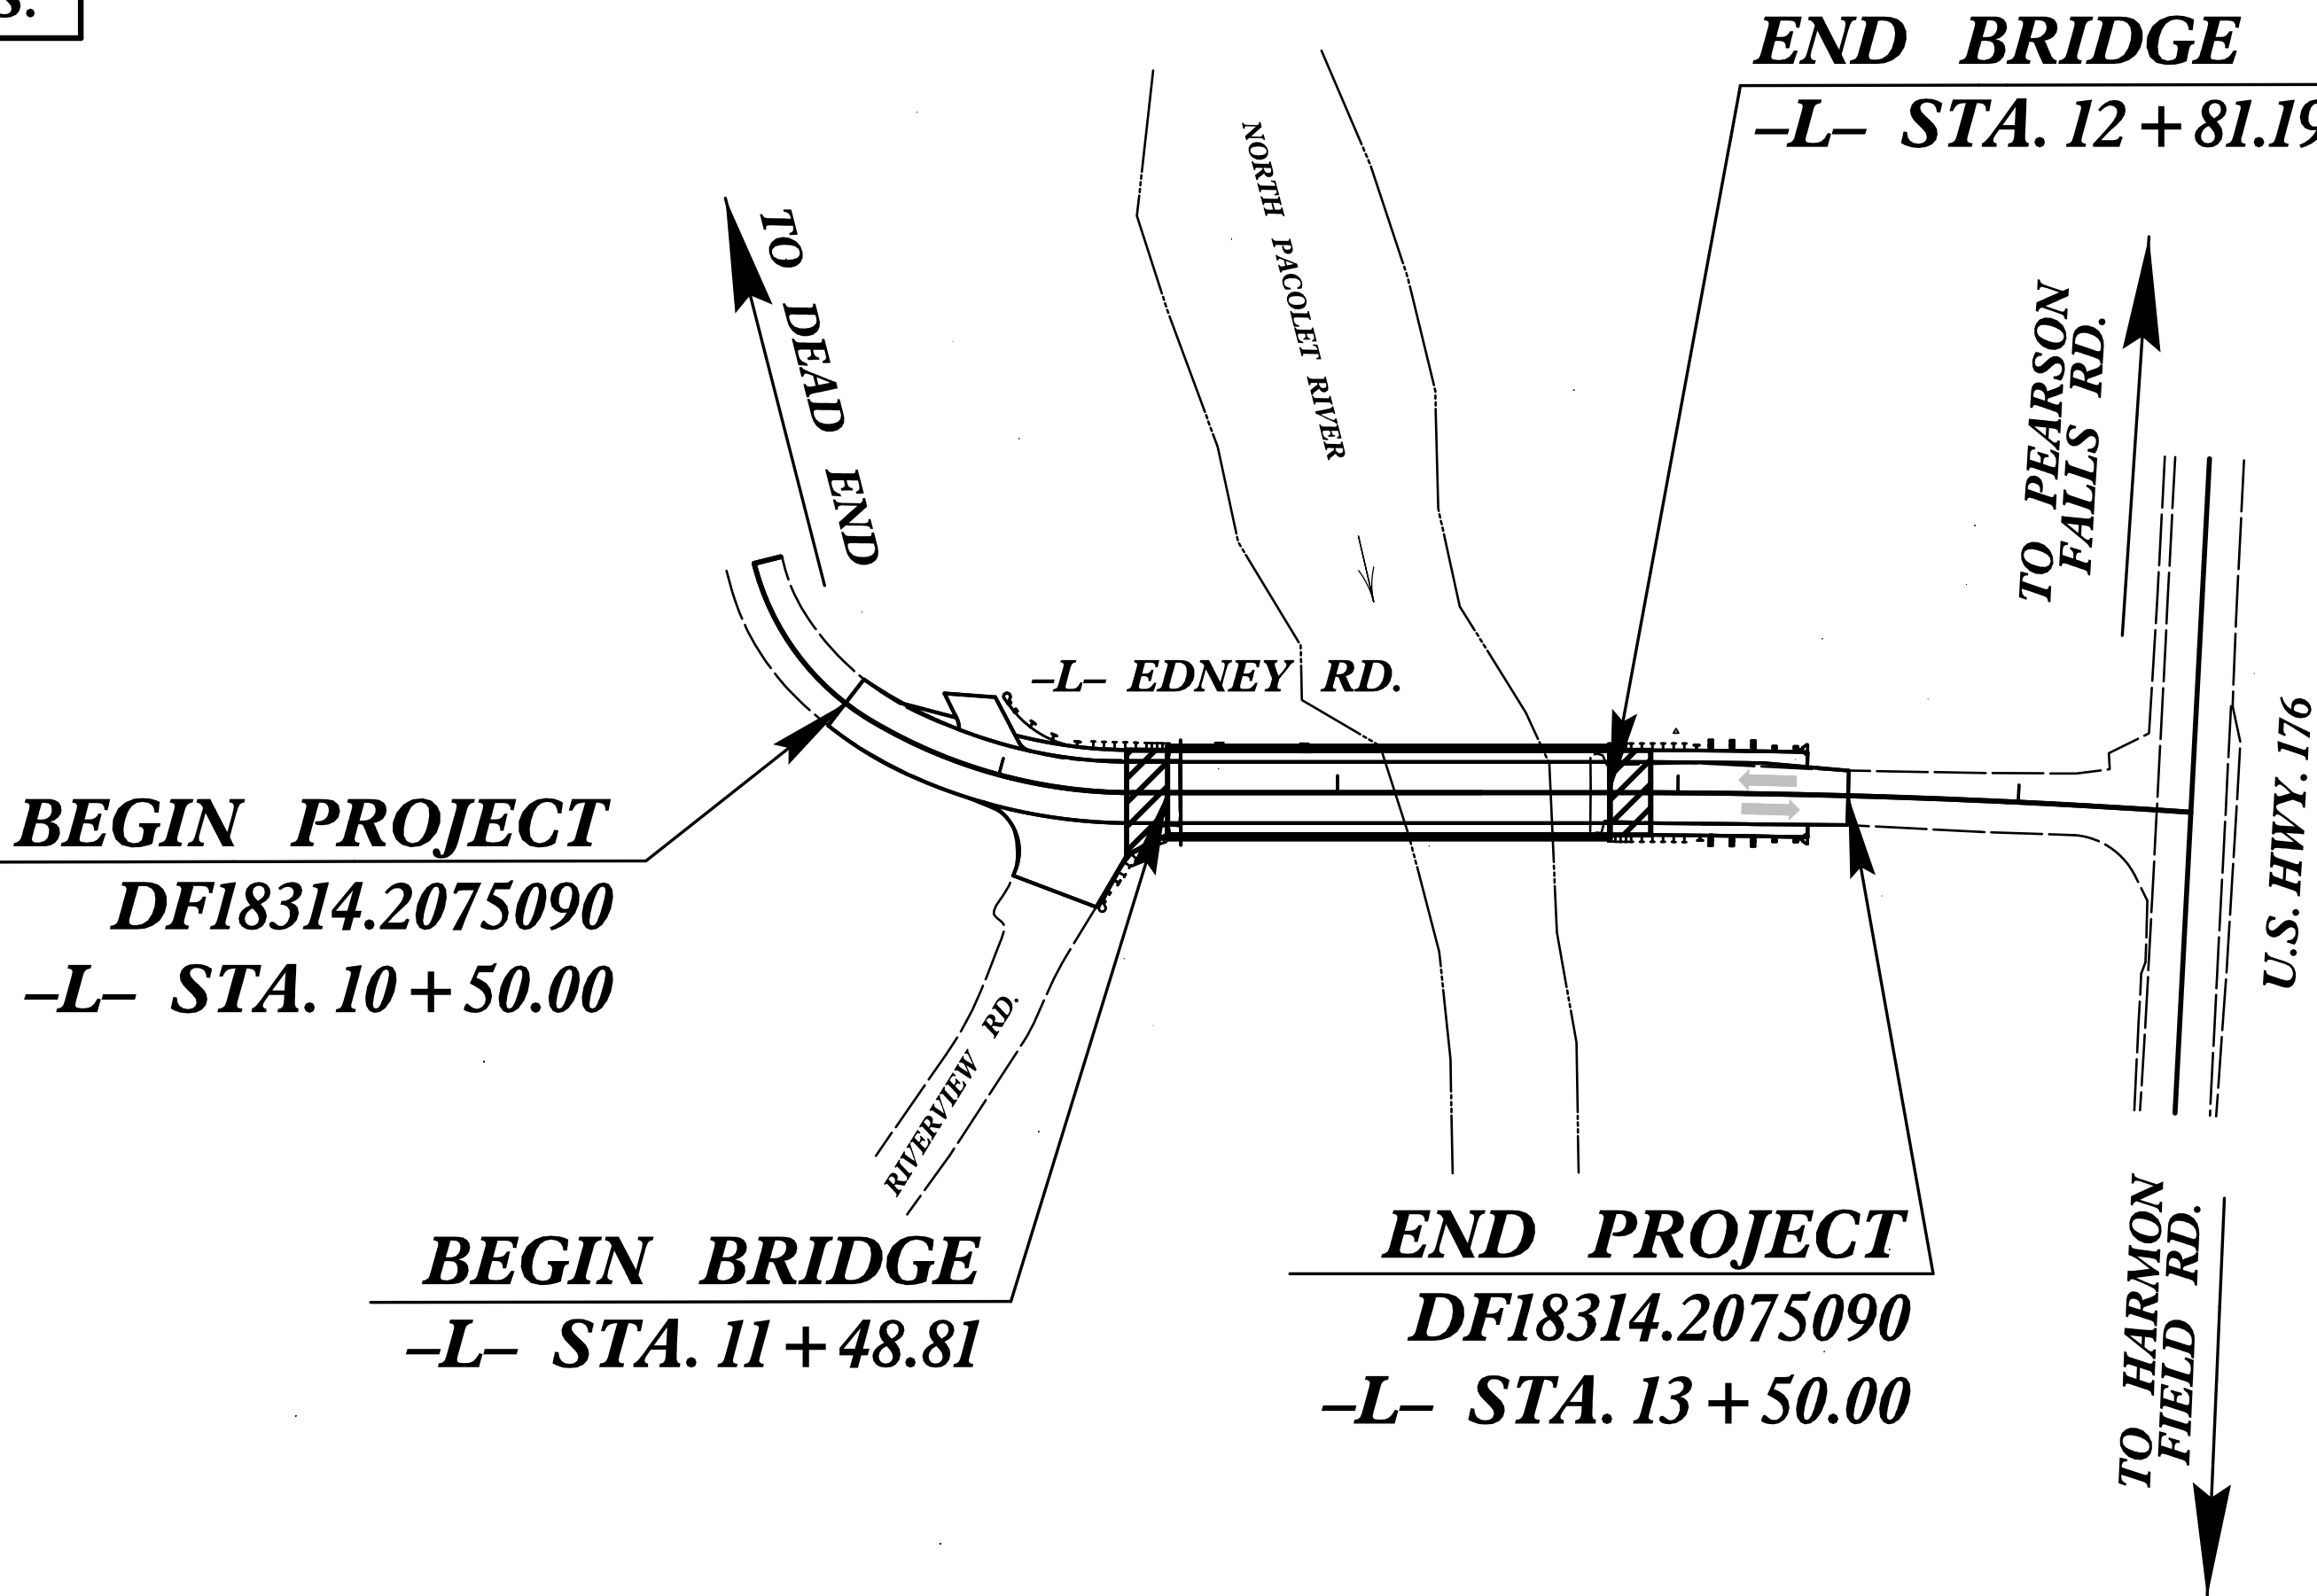


STRUCTURE

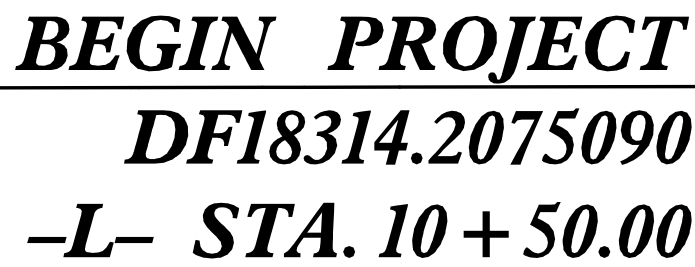


<i>BEGIN BRIDGE</i>	<i>END PROJECT</i>
<i>-L- STA. 11 + 48.81</i>	<i>DF18314.2075090</i>
	<i>-L- STA. 13 + 50.00</i>

POLK COUNTY

TYPE OF WORK: GRADING, DRAINAGE, PAVING, AND STRUCTURE

NAD 83/2011

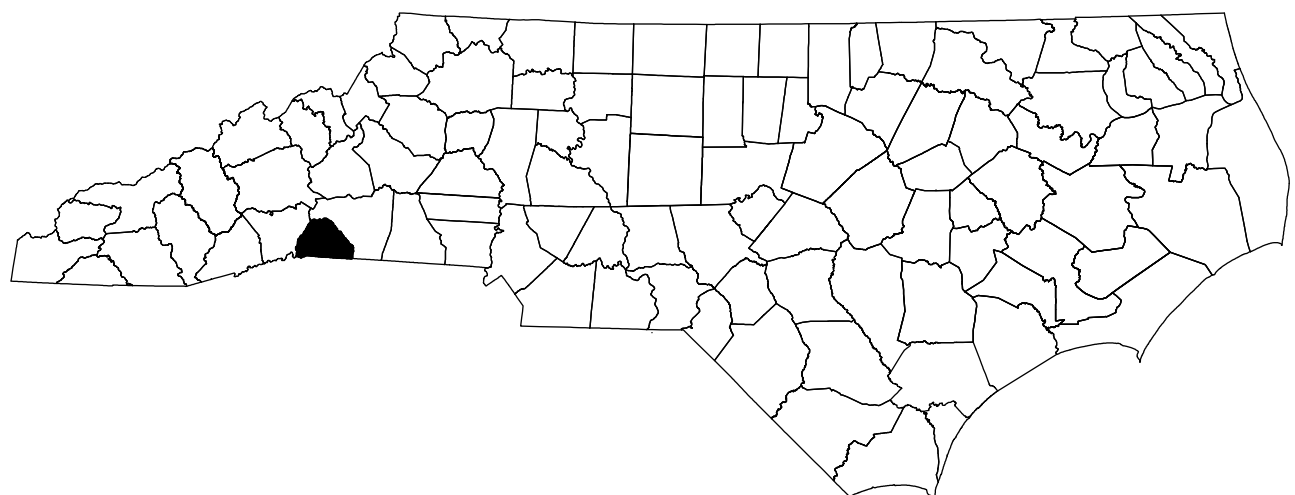

**DOCUMENT NOT CONSIDERED FINAL
UNLESS ALL SIGNATURES COMPLETED**

FUNC CLASS =
LOCAL
SUBREGIONAL TIER

TOTAL LENGTH PROJECT DF18314.2075090 = 0.057 MILES

ZACHARY T. SHULER, PE
NCDOT CONTACT



Signed by: Tony R. Laws Jr. P.E.
EE4469BCD932AE1
SIGNATURE:

10/7/2025

