


PLAN OF UNIT

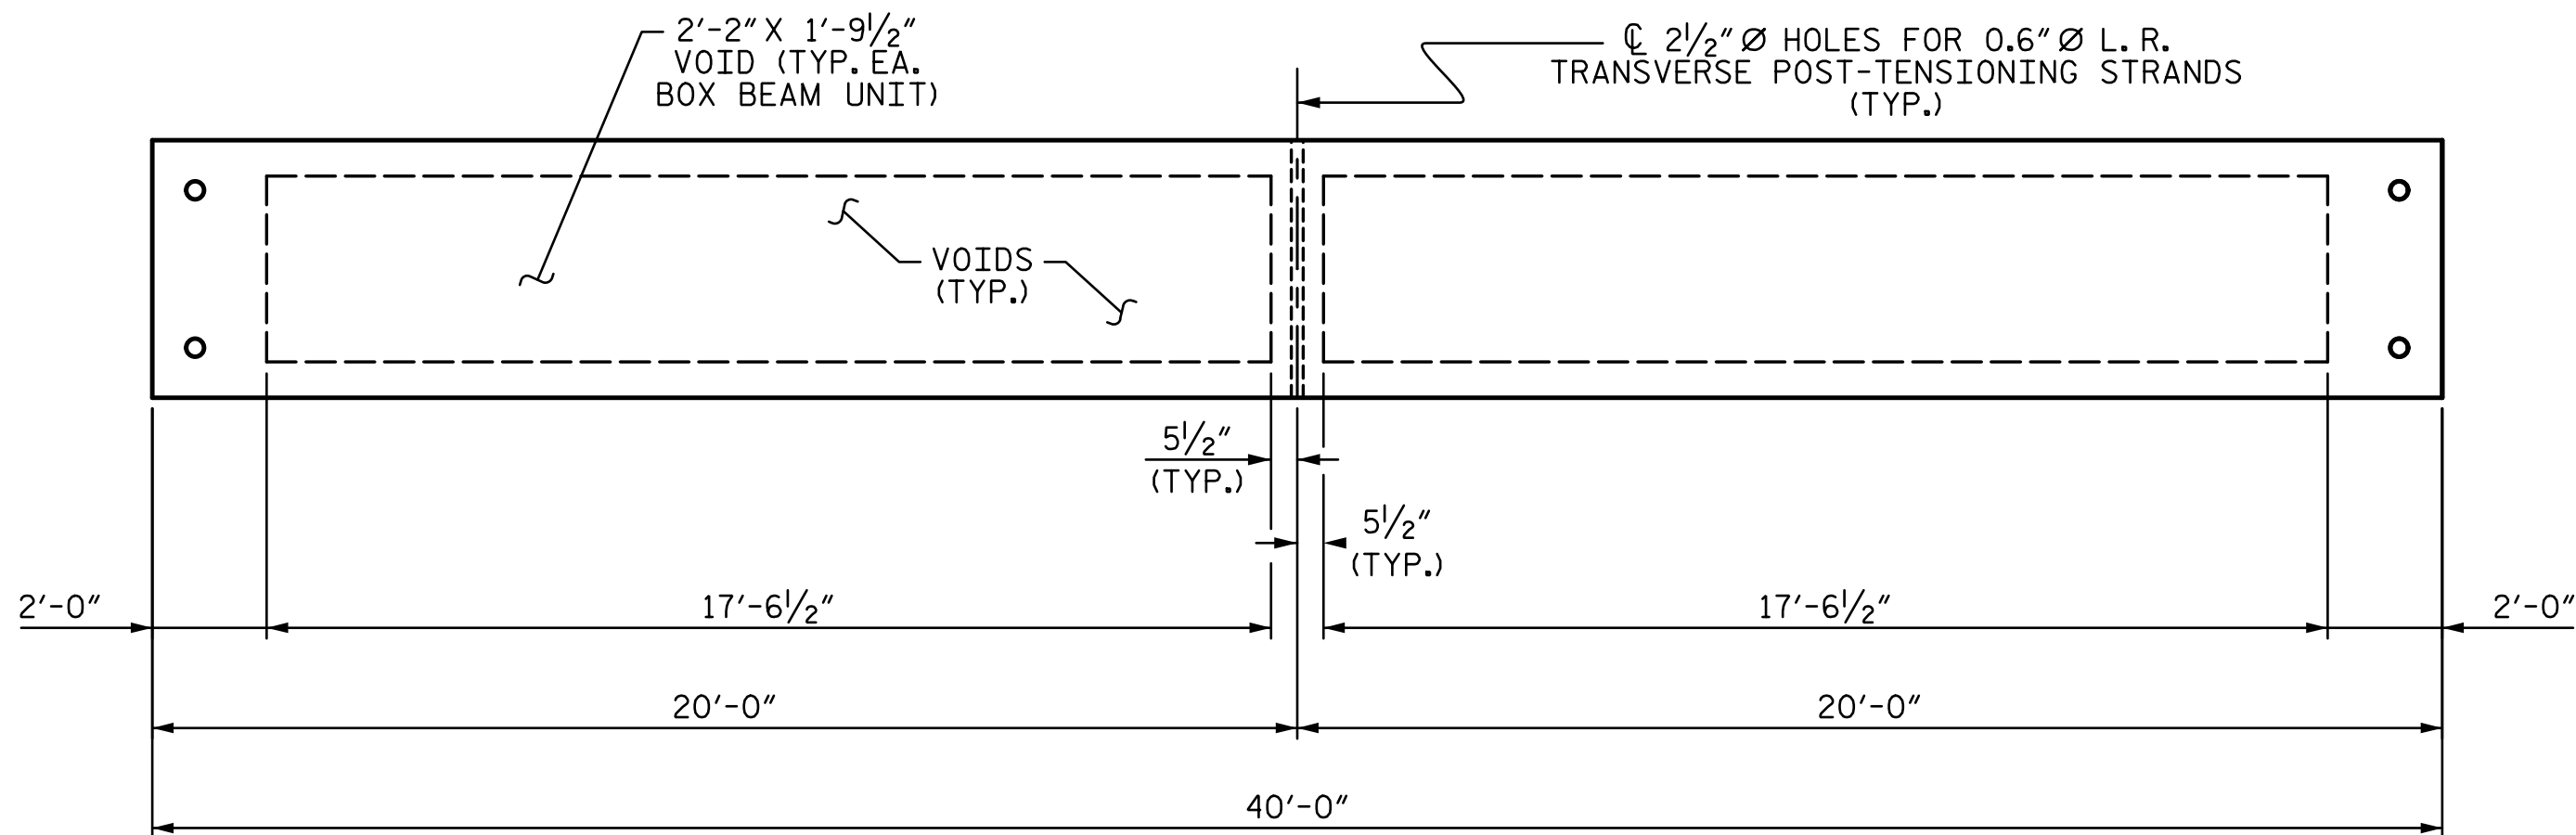


DIAPHRAGM AND VOID LAYOUT

PROJECT NO. DF18314.2075090

POLK COUNTY

STATION: 12+15.00 -L-

SHEET 2 OF 7

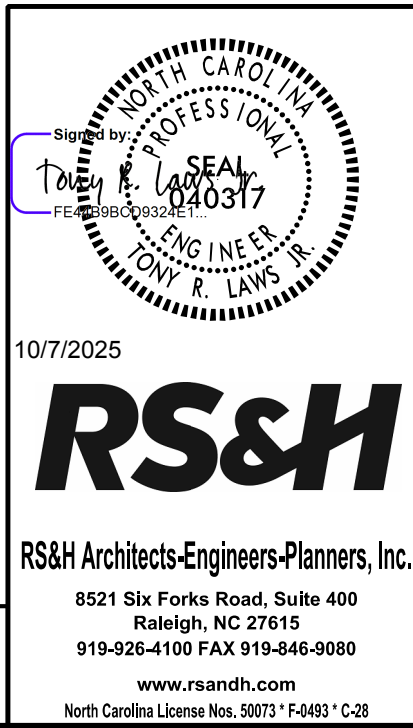

STATE OF NORTH CAROLINA  
DEPARTMENT OF TRANSPORTATION  
RALEIGH

PLAN OF 40' UNIT  
24'-10" CLEAR ROADWAY  
90° SKEW  
SPAN A

REVISIONS						SHEET NO.
NO.	BY:	DATE:	NO.	BY:	DATE:	
1			3			S-8
2			4			TOTAL SHEETS 24

DRAWN BY : T. R. LAWS DATE : 02/2025  
CHECKED BY : V. SELLERS DATE : 02/2025  
DESIGN ENGINEER OF RECORD: T. R. LAWS DATE : 10/2025

DOCUMENT NOT CONSIDERED  
FINAL UNLESS ALL  
SIGNATURES COMPLETED