



FINAL PAVEMENT SCHEDULE	
C1	3" DEPTH TYPE S9.5B,
C2	VAR. DEPTH TYPE S9.5B,
E1	4" DEPTH TYPE B25.0C.
J	6" ABC
T	EARTH MATERIAL
U	EXISTING PAVEMENT
W	VAR. DEPTH ASPHALT PAVEMENT (SEE WEDGING DETAIL)

NOTE: PAVEMENT EDGE SLOPES ARE 1:1 UNLESS SHOWN OTHERWISE

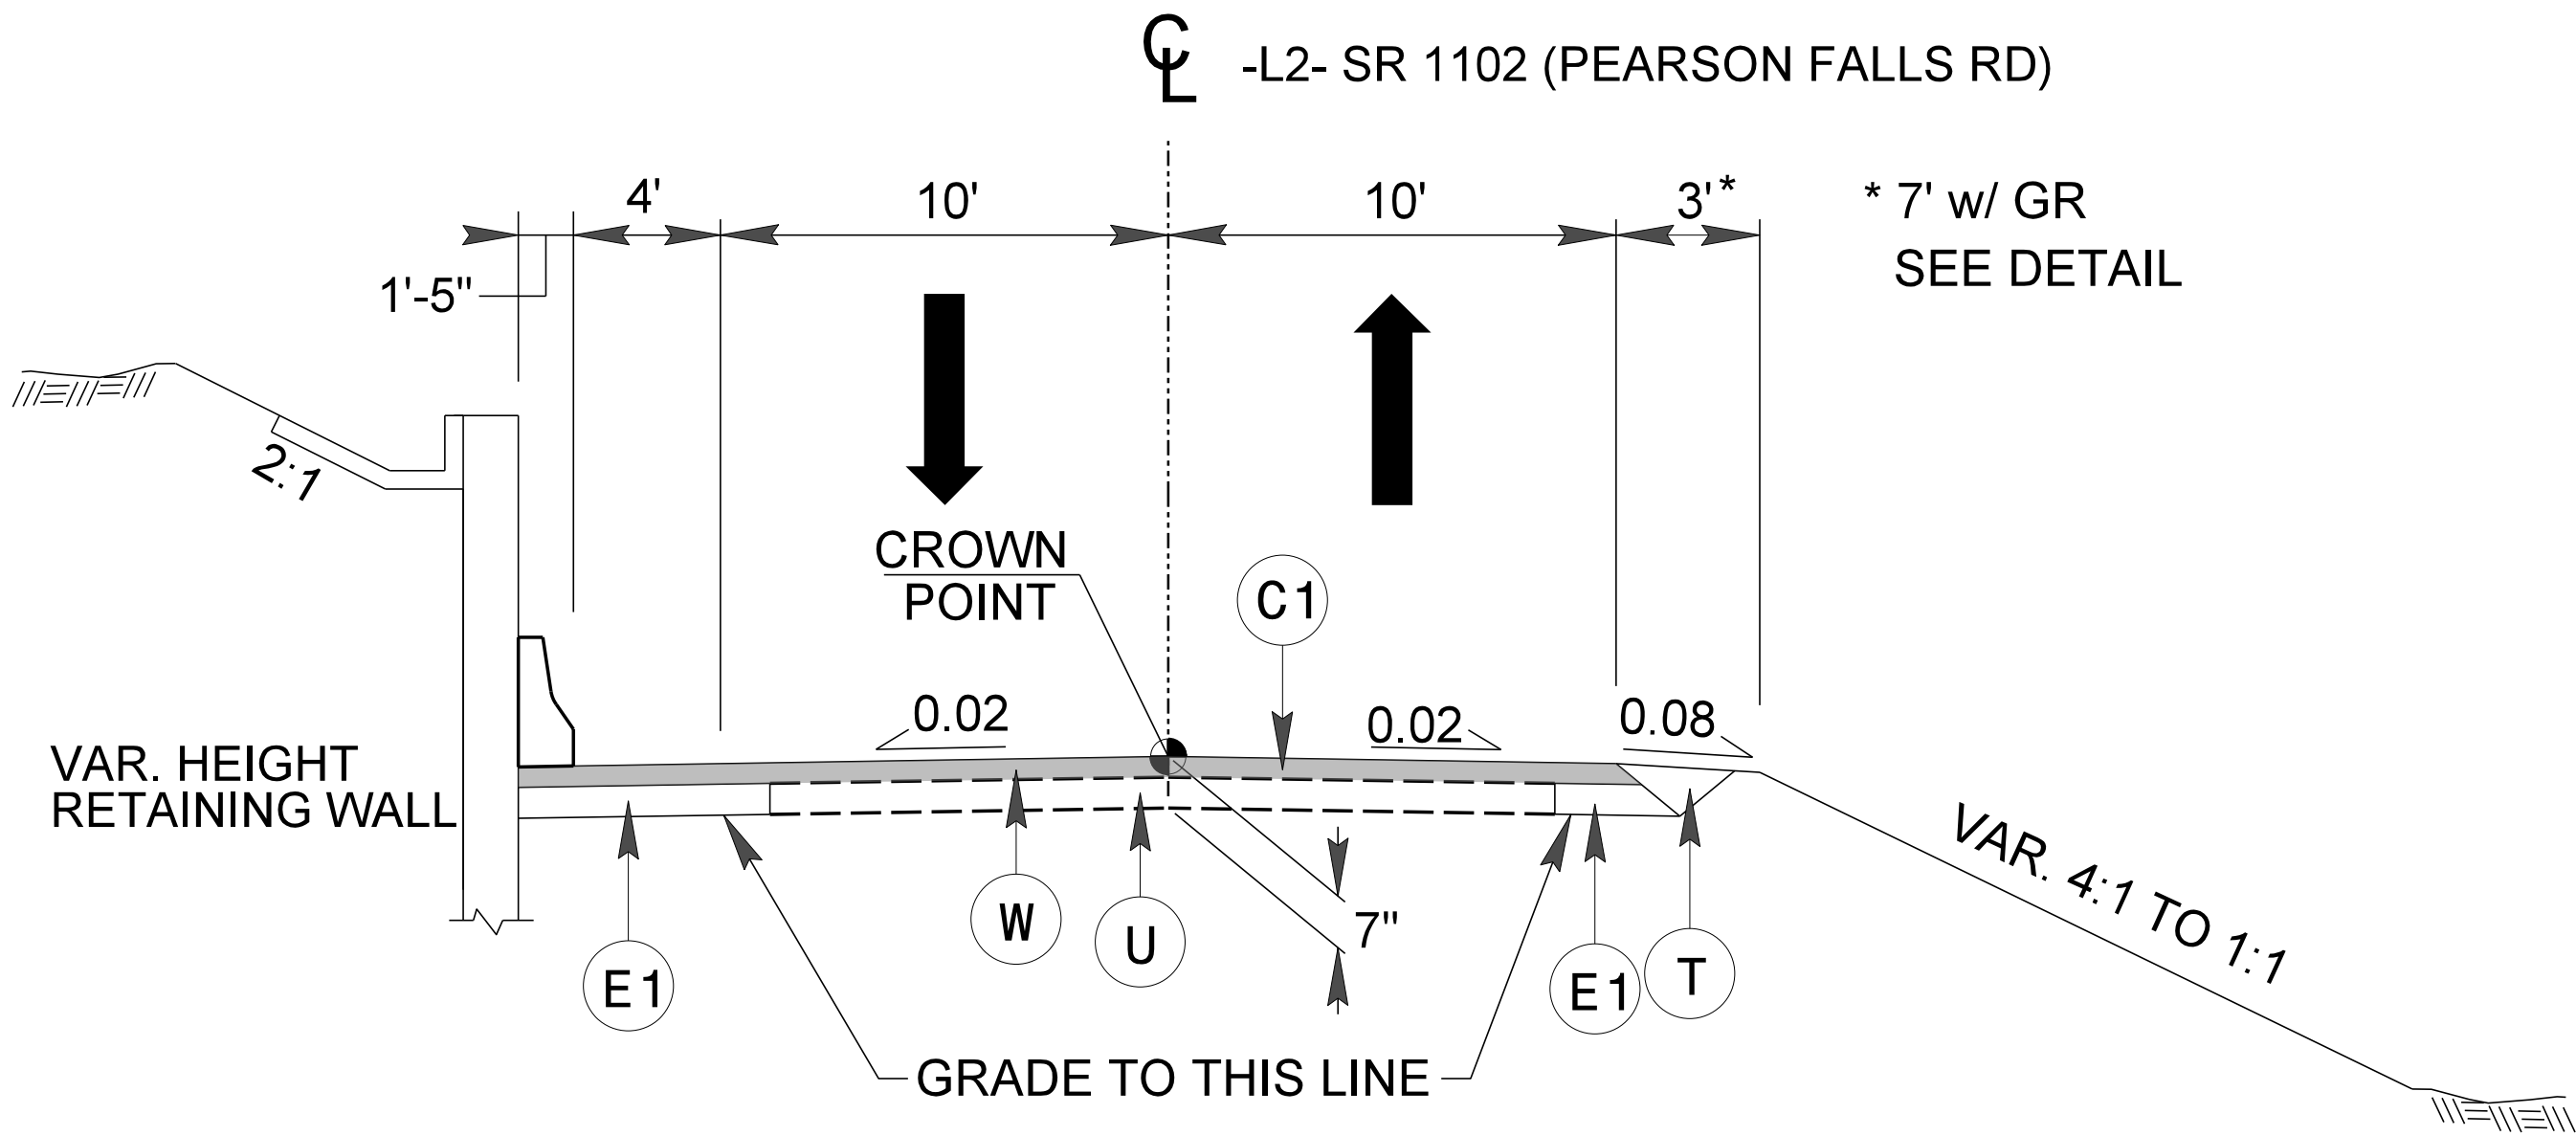


TYPICAL SECTION NO. 3

-L2- STA. 10+00.00 TO 11+10.00

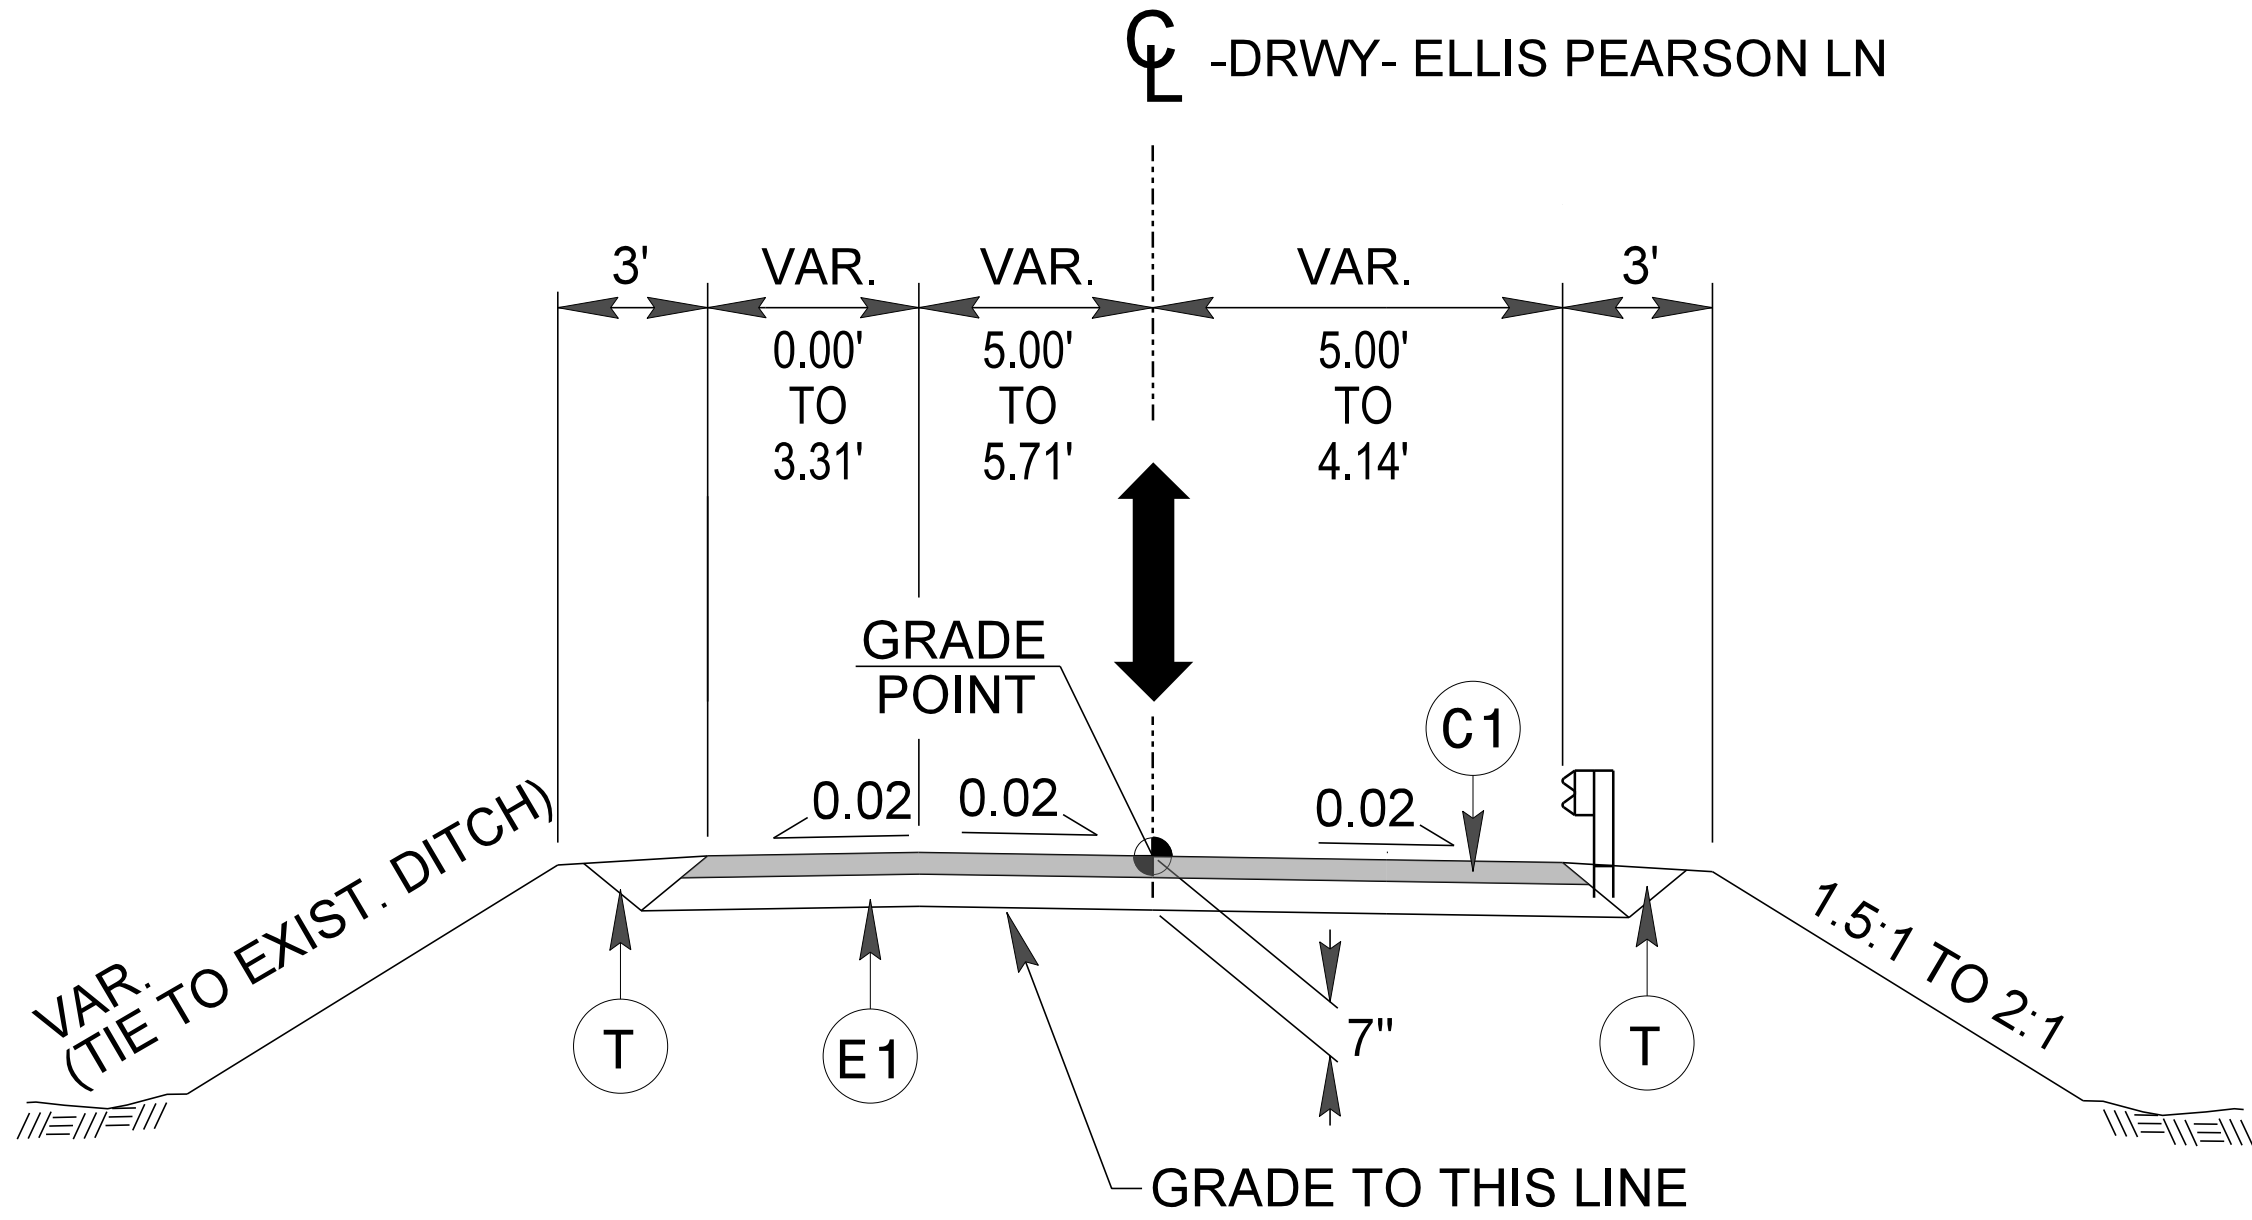

TYPICAL SECTION NO. 4


-DRWY- STA. 10+05.00 TO 10+20.16

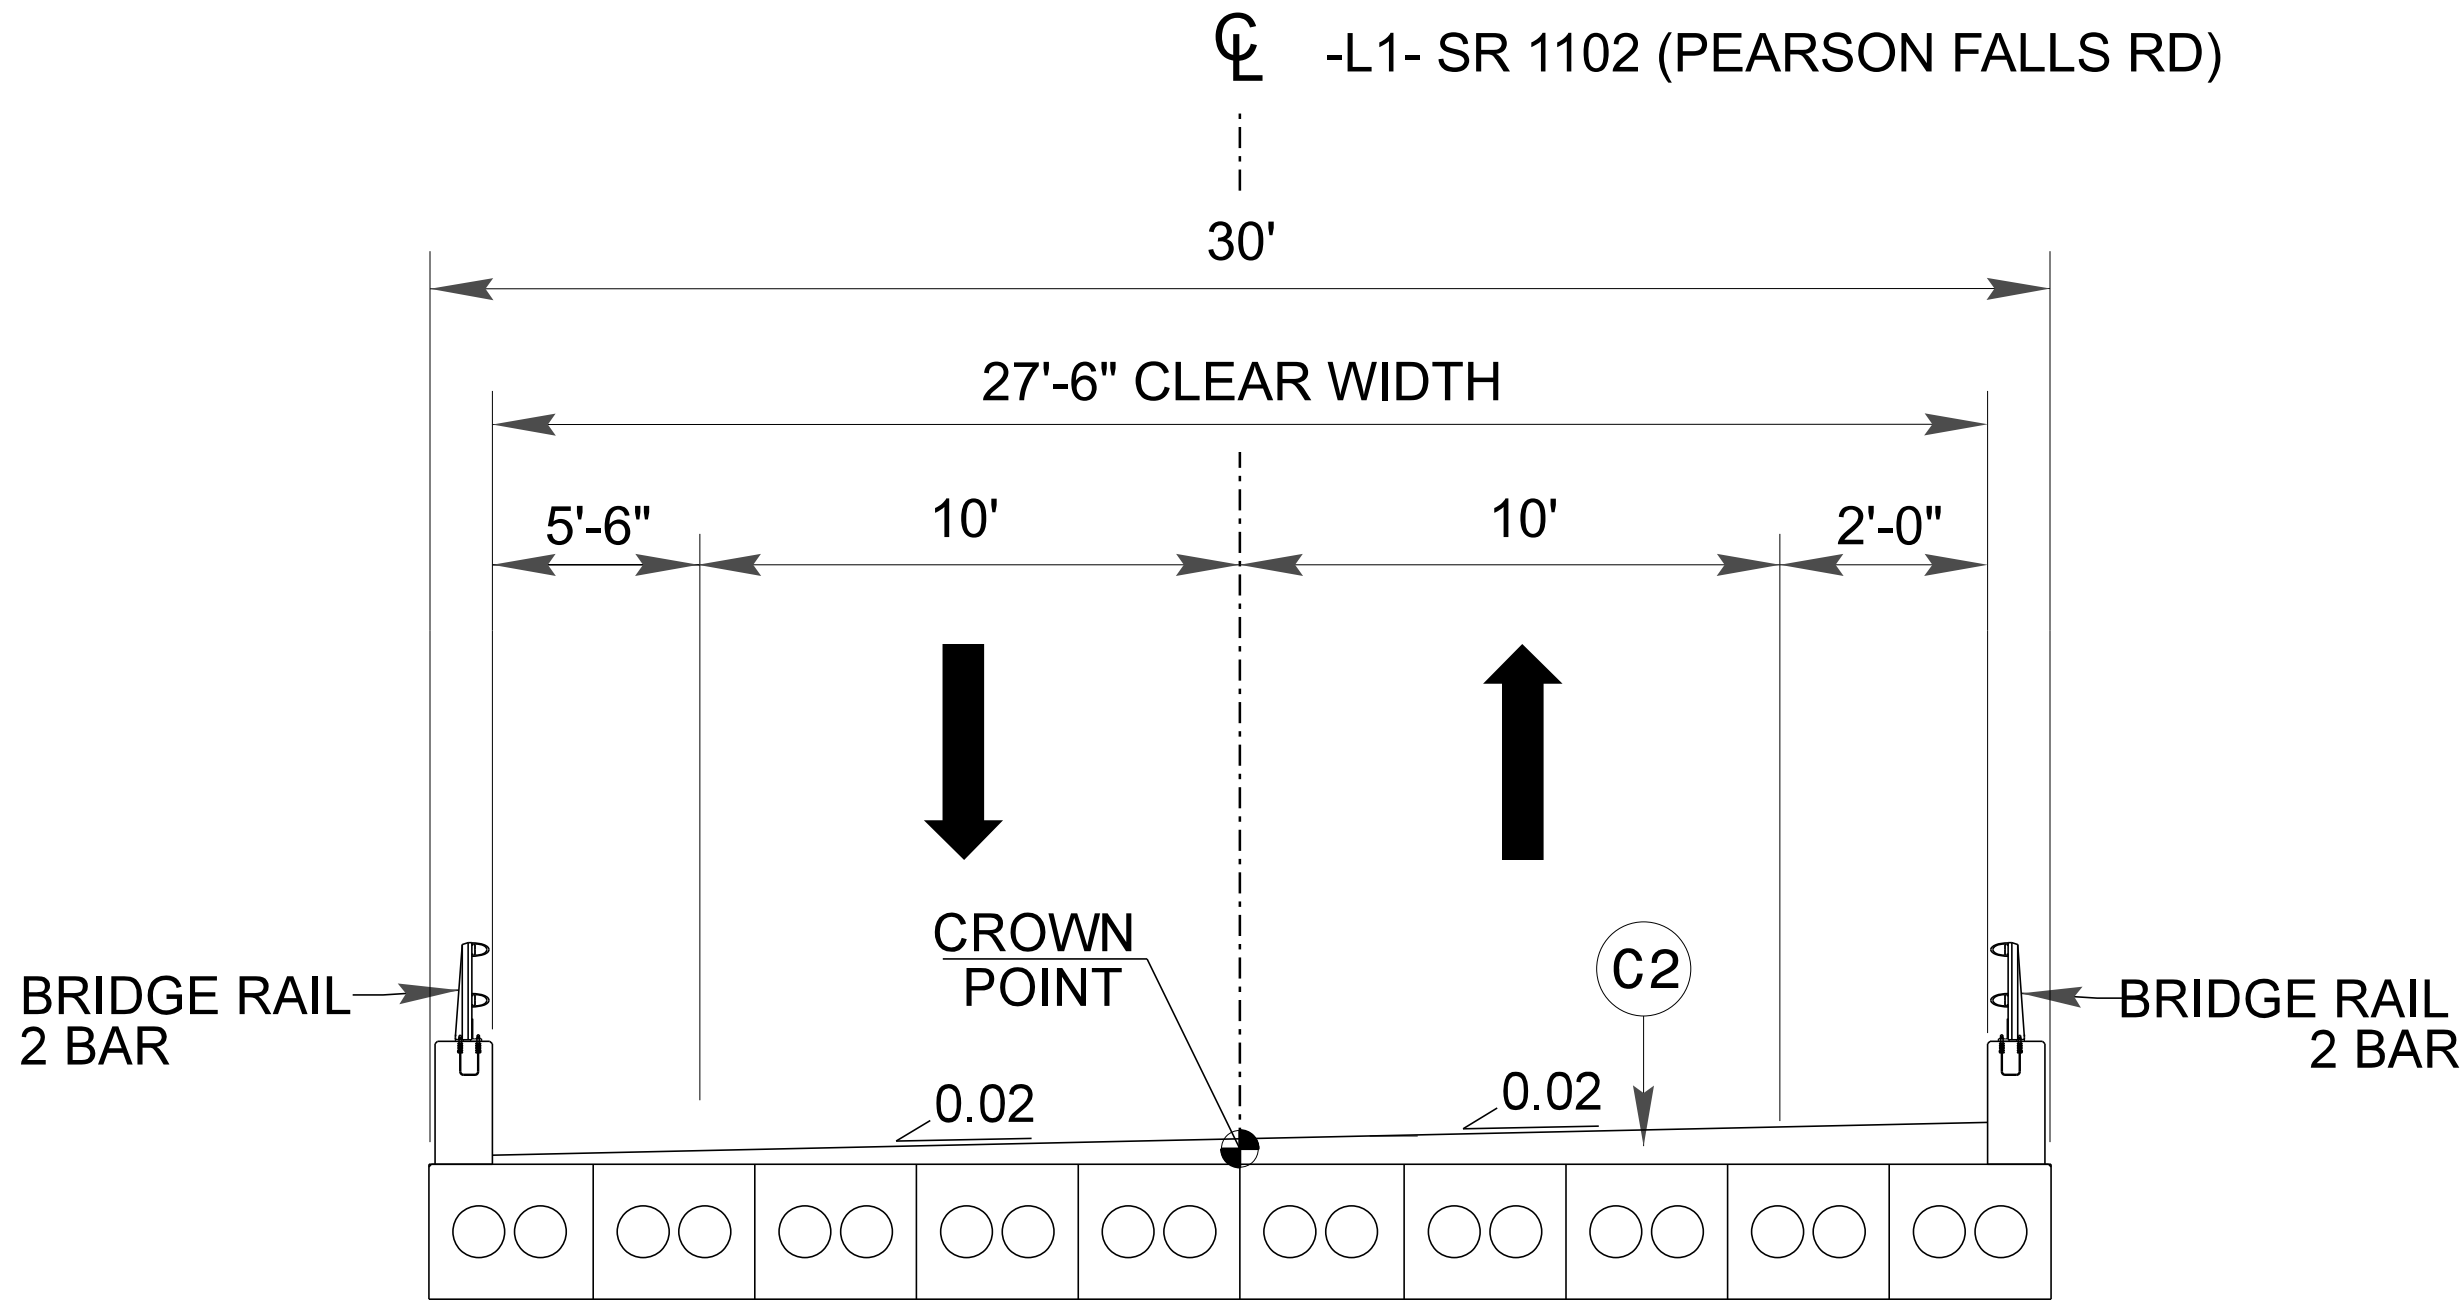

PROPOSED STRUCTURE

-L1- STA. 12+81.06 TO 14+23.96

(SEE STRUCTURE PLANS FOR STRUCTURE CONSTRUCTION DETAILS)

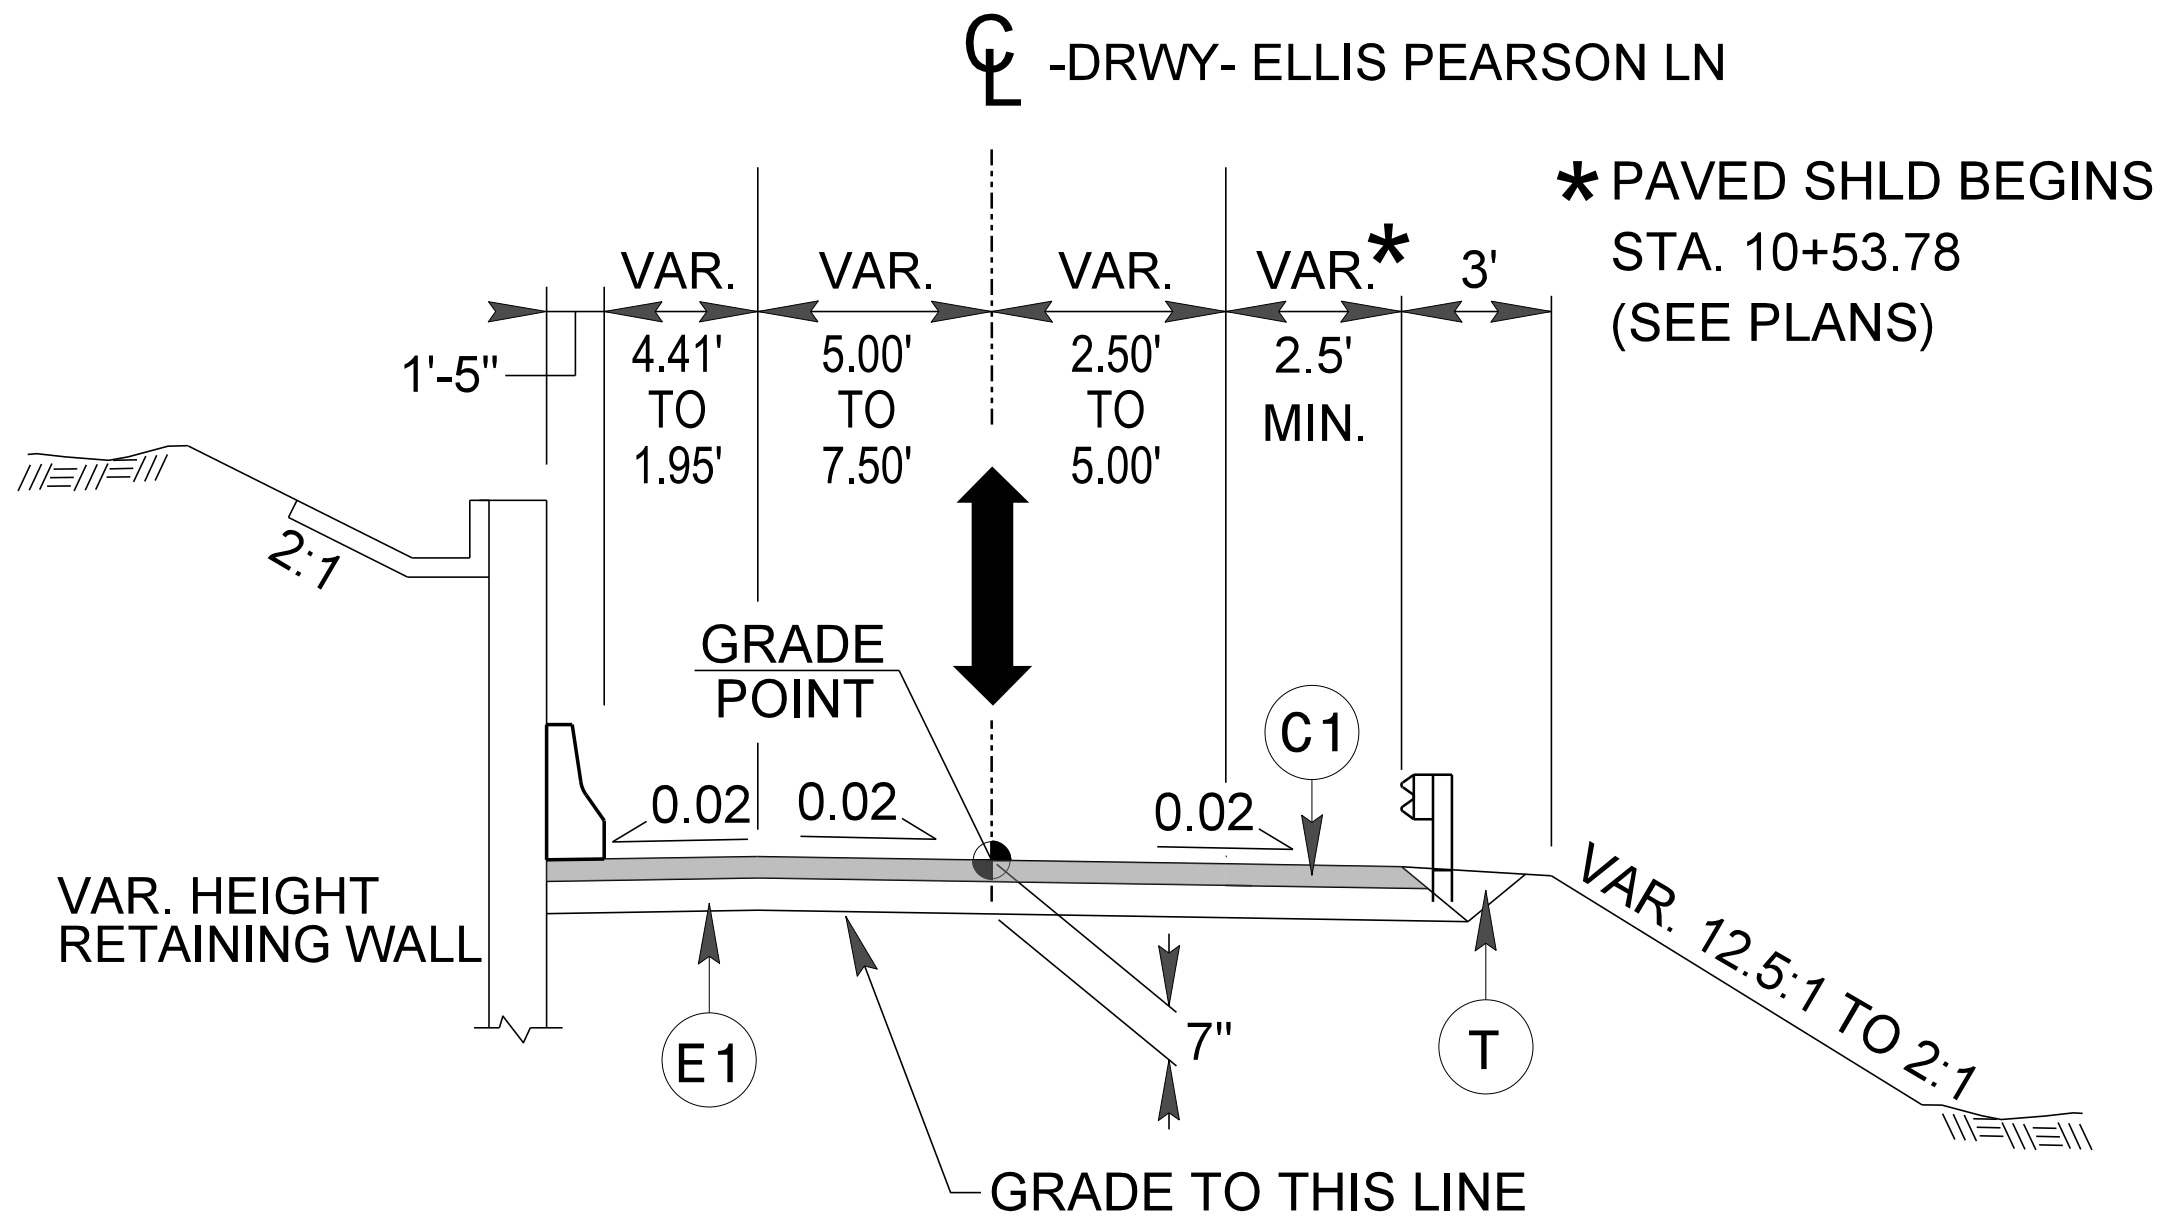


TYPICAL SECTION NO. 5

-DRWY- STA. 10+20.16 TO 11+16.46

BP14-R038

4RDI 2A-2


NORTH CAROLINA  
DEPARTMENT OF TRANSPORTATION  
ROLE COUNTY

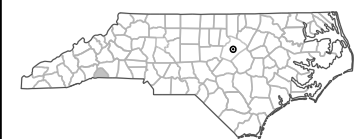

ROADWAY DESIGN UNIT

ROADWAY DESIGN  
ENGINEER


11/4/2025

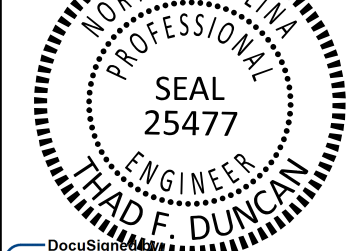

DocuSign

ROADWAY DESIGN  
ENGINEER


11/4/2025

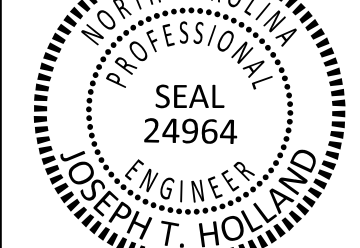

Signed by

Joseph T. Holland

7196538

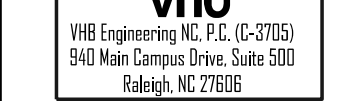

VHB Engineering, Inc. P.C. (C-3705)  
540 Main Campus Drive, Suite 500  
Raleigh, NC 27606

DOCUMENT NOT CONSIDERED FINAL  
UNLESS ALL SIGNATURES COMPLETED