


| PROJECT REFERENCE NO. | SHEET NO. |
|-----------------------|-----------|
| BPI4-R038             | ZC-6      |

STATE OF  
NORTH CAROLINA  
DEPT. OF TRANSPORTATION  
DIVISION OF HIGHWAYS  
RALEIGH, N.C.

ROADWAY DETAIL DRAWING FOR  
**GUARDRAIL INSTALLATION**

SHEET 5 OF 9  
**862D02**

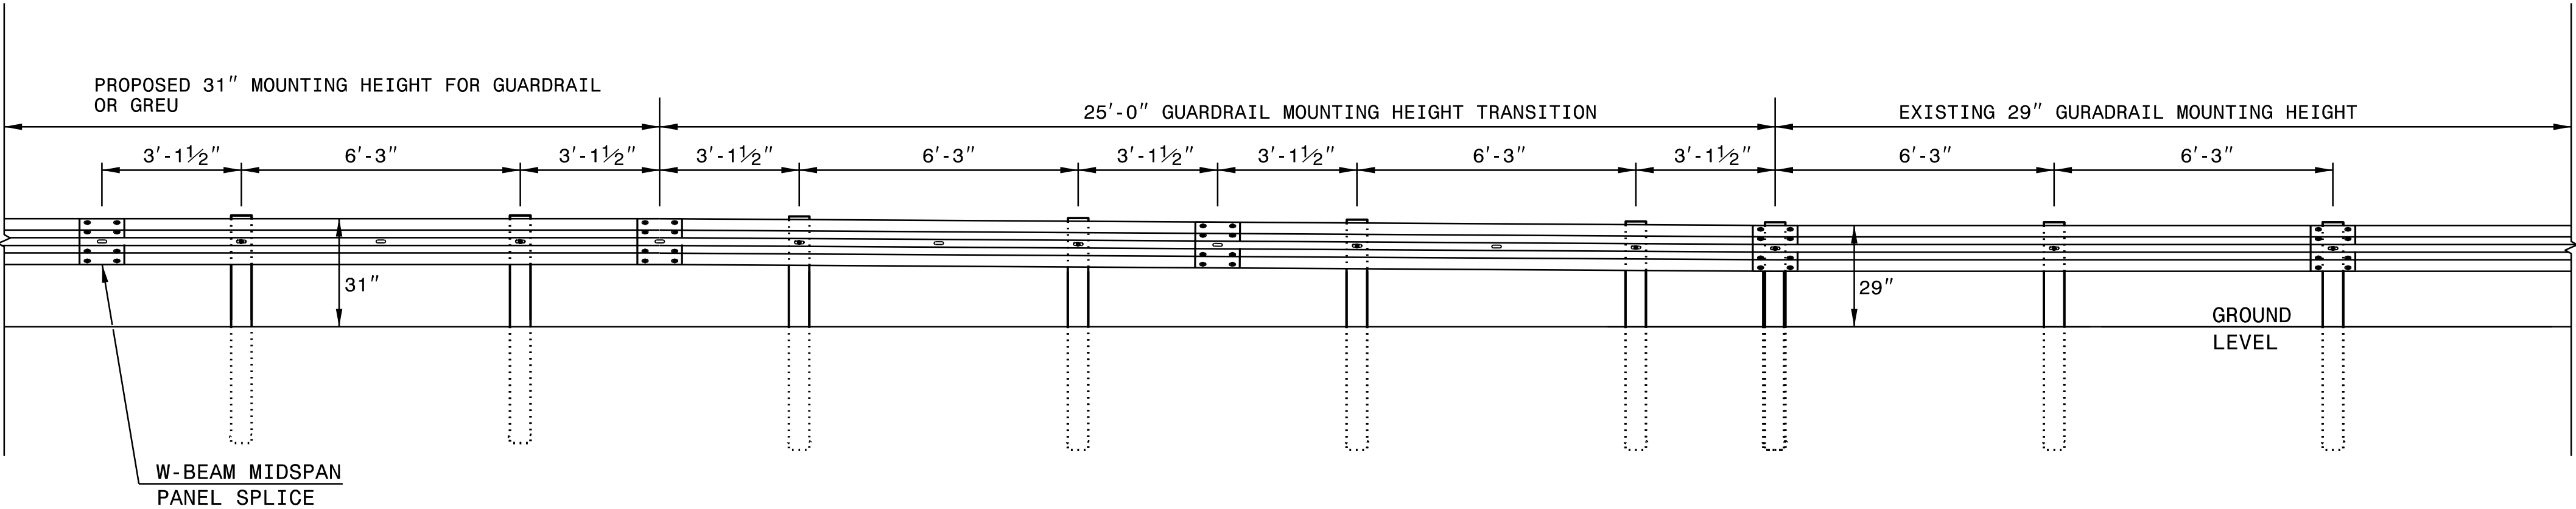

**ELEVATION VIEW**

**TRANSITION FROM 29" TO 31" W-BEAM GUARDRAIL MOUNTING HEIGHT**

11/4/2025



Signed by:  
*Nicole M. Hacker*  
5884323034164C5...

DOCUMENT NOT CONSIDERED FINAL  
UNLESS ALL SIGNATURES COMPLETED

**CONTRACTS STANDARDS  
AND DEVELOPMENT UNIT**  
Office 919-707-8950 FAX 919-250-4119

**SEE TITLE BLOCK**

ORIGINAL BY: K. Aldridge DATE: 02-25  
MODIFIED BY: DATE:  
CHECKED BY: DATE:  
FILE SPEC.: