

REFER TO RSD 1101.02, SHEET 17 OF 19 FOR REQUIRED ADVANCE SIGNING. CONTRACTOR SHALL USE STATIONARY SIGNS IN LIEU OF PORTABLE SIGNS.

CONTRACTOR TO COORDINATE WITH PROPERTY OWNER AND MAINTAIN ACCESS DURING CONSTRUCTION

USING RSD 1101.02, SHEET 1 OF 19 AS NEEDED, STAGE CONSTRUCT CROSS PIPE

USING RSD 1101.02, SHEET 1 OF 19 AS NEEDED, CONSTRUCT WIDENING AND RETAINING WALL

USING RSD 1101.02, SHEET 1 OF 19 AS NEEDED, STAGE CONSTRUCT CROSS PIPE

REMOVE EXISTING DOUBLE YELLOW PAVEMENT MARKINGS

REFER TO RSD 1101.02, SHEET 17 OF 19 FOR REQUIRED ADVANCE SIGNING. CONTRACTOR SHALL USE STATIONARY SIGNS IN LIEU OF PORTABLE SIGNS.

REMOVE EXISTING DOUBLE YELLOW PAVEMENT MARKINGS

USING RSD 1101.02, SHEET 1 OF 19 AS NEEDED, CONSTRUCT WIDENING AND END BENT 1.





CONTRACTOR TO COORDINATE WITH PROPERTY OWNER AND MAINTAIN ACCESS DURING CONSTRUCTION

INSTALL TEMPORARY ASHPALT PAVEMENT WITH ANCHORED TEMPORARY PORTABLE CONCRETE BARRIER AND A TEMPORARY CRASH CUSHION AND A TEMPORARY ANCHOR UNIT TIED INTO THE EXISTING BRIDGE RAIL (SEE SHEET 2C-8 FOR DETAIL)

01 QUANTITY = 161 SF

TEMPORARY SHORING  
FROM STA. 12+50.72, 14.30' LT  
TO STA. 12+57.02, 20.70 LT  
TO STA. 12+77.63, 20.38' LT

(SEE SHEET TMP-2A FOR TEMPORARY SHORING NOTES)

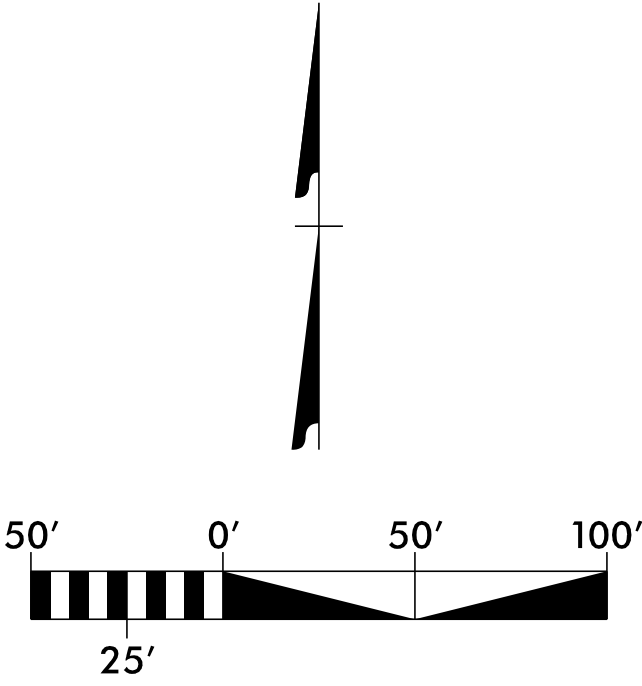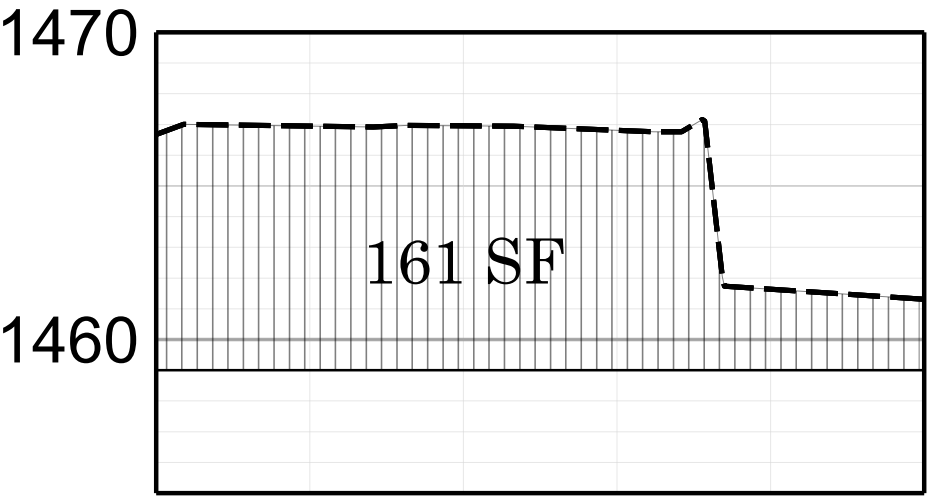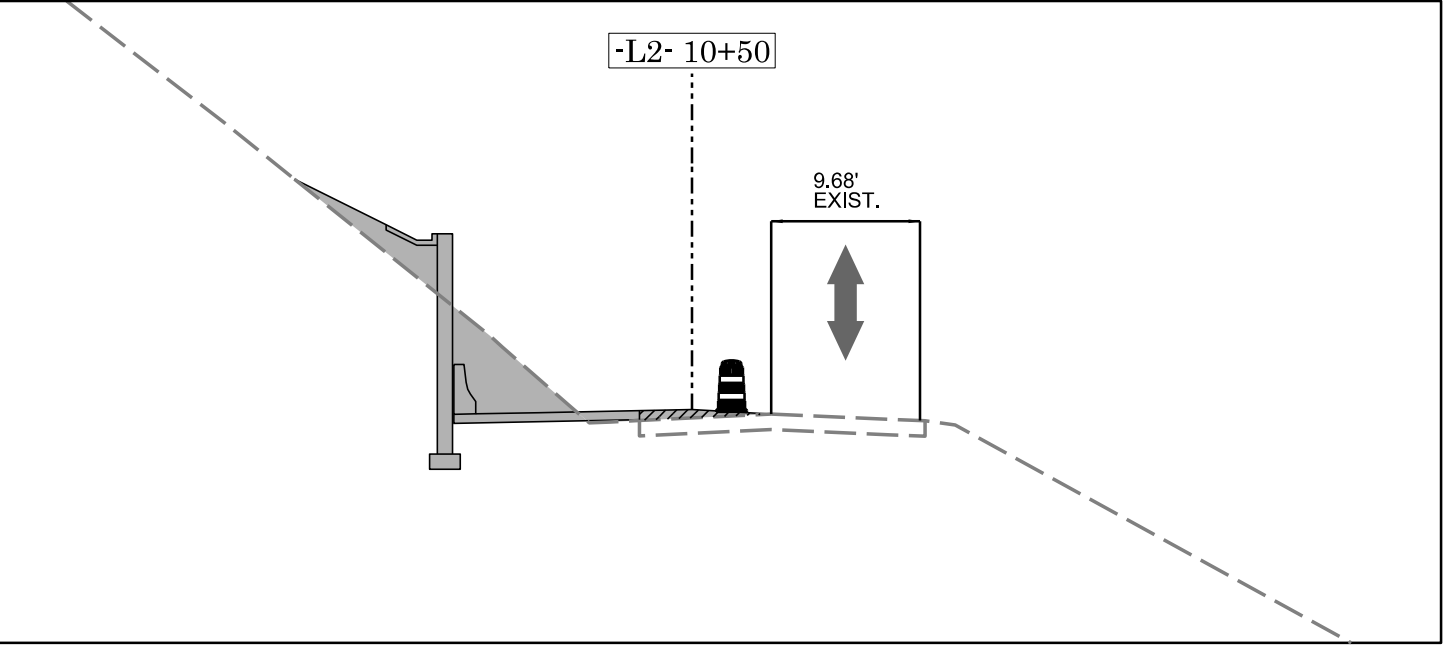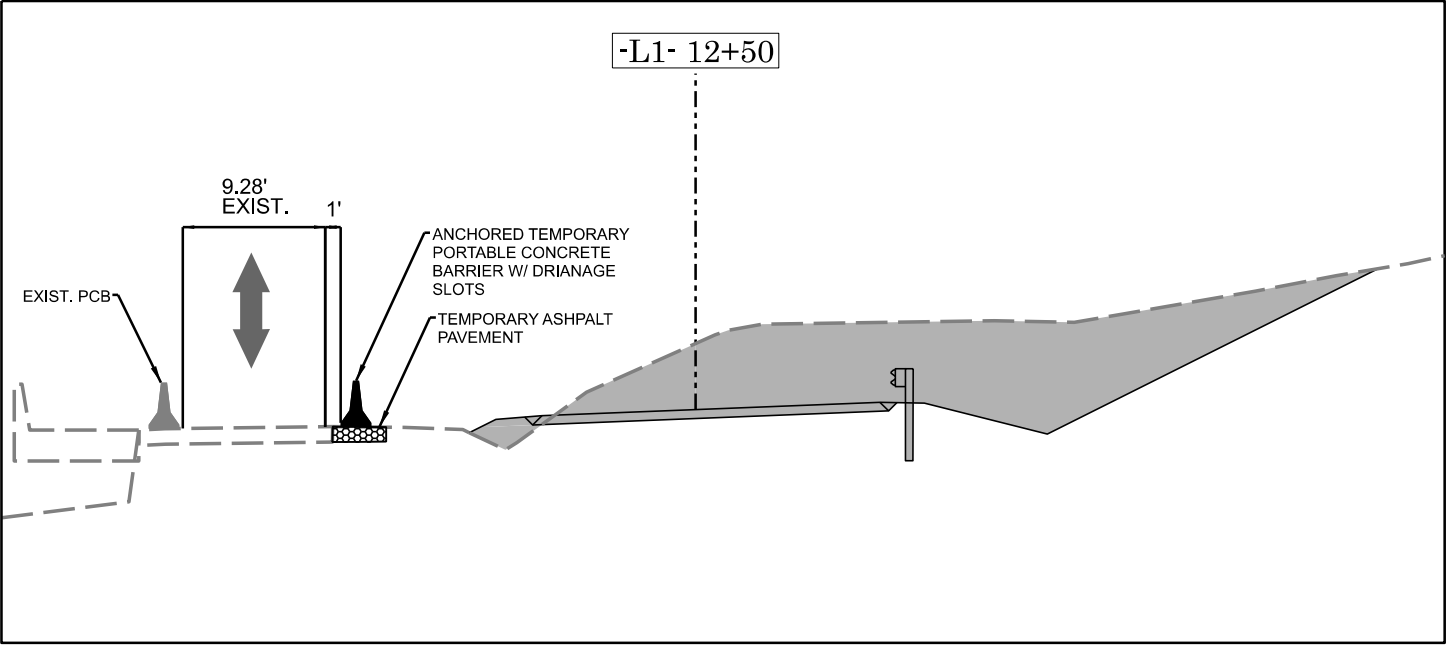

BP14-R038

TMP004

NORTH CAROLINA  
DEPARTMENT OF TRANSPORTATION  
ROLE COUNTY

WORK ZONE TRAFFIC CONTROL UNIT

Professional Engineer  
Seal  
031533  
11/18/2025

PREPARED BY  
vhb  
VHB Engineering NC, P.C. (C-3705)  
540 Main Campus Drive, Suite 500  
Raleigh, NC 27606

TEMPORARY TRAFFIC  
CONTROL DETAIL  
PHASE ONE

TIP PROJECT: BP14-R038