


USING RSD 1101.02, SHEET 17 OF 19, INSTALL PORTABLE TEMPORARY SIGNALS TO MAINTAIN EXISTING ONE-LANE, TWO-WAY OPERATION

02 QUANTITY = 583 SF

TEMPORARY SHORING  
FROM STA. 14+04.78, 21.83' LT  
TO STA. 14+10.16, 33.37' LT  
TO STA. 14+18.98, 29.15' LT  
TO STA. 14+30.31, 20.61' LT  
TO STA. 14+57.25, 17.11' RT

(SEE SHEET TMP-2A FOR  
TEMPORARY SHORING NOTES)

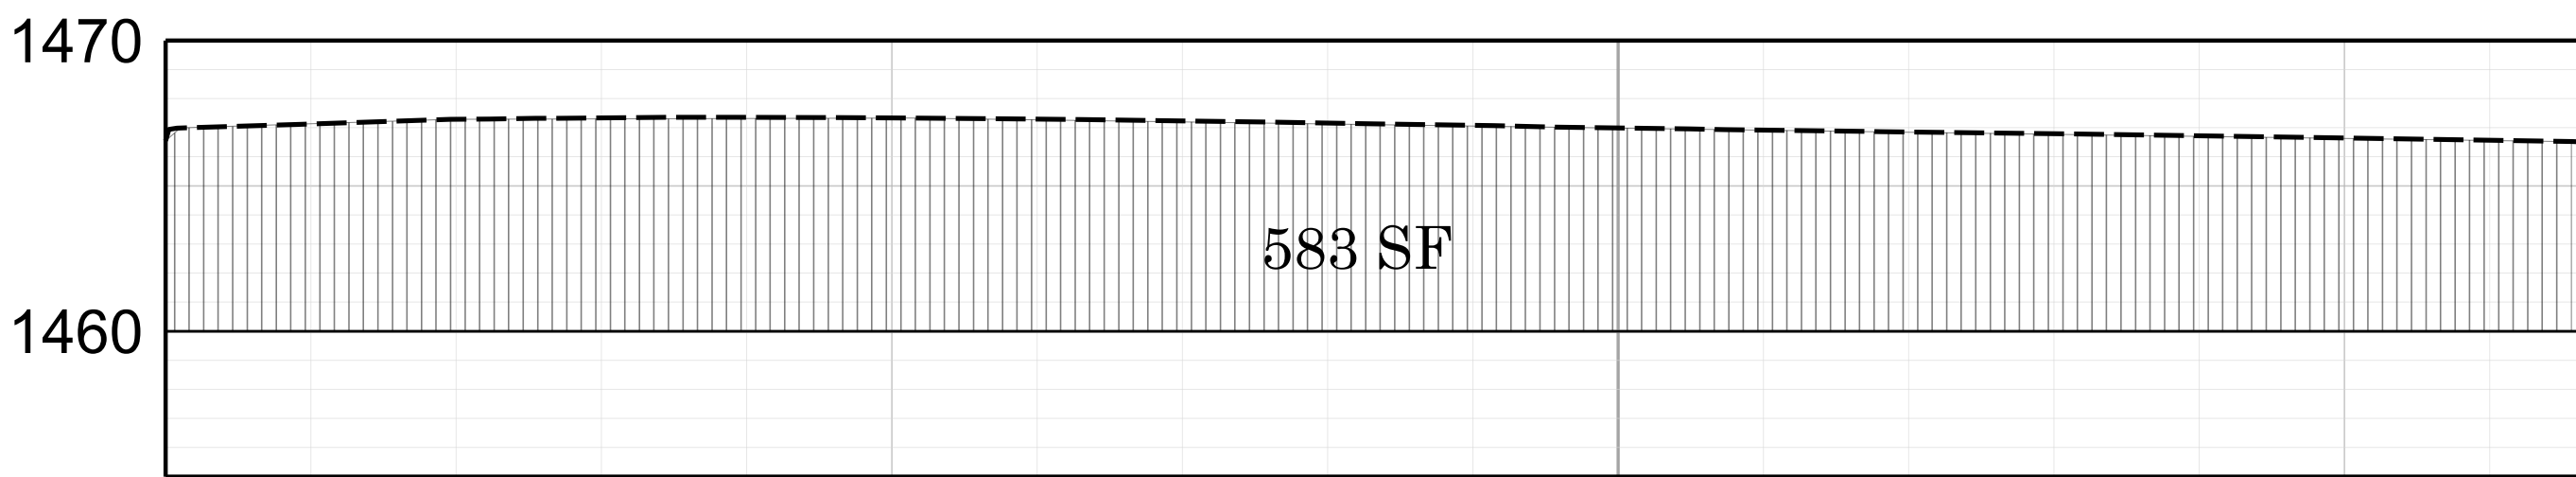

BP14-R038

TMP005

NORTH CAROLINA  
DEPARTMENT OF TRANSPORTATION  
ROLE COUNTY

WORK ZONE TRAFFIC CONTROL UNIT

Professional Engineer  
Seal  
031533  
G. TOMLINSON  
11/18/2025

PREPARED BY  
vhb  
YHB Engineering NC, P.C. (C-3705)  
540 Main Campus Drive, Suite 500  
Raleigh, NC 27606

TEMPORARY TRAFFIC  
CONTROL DETAIL  
PHASE TWO

TIP PROJECT: BP14-R038