




PLAN OF WING (W1)

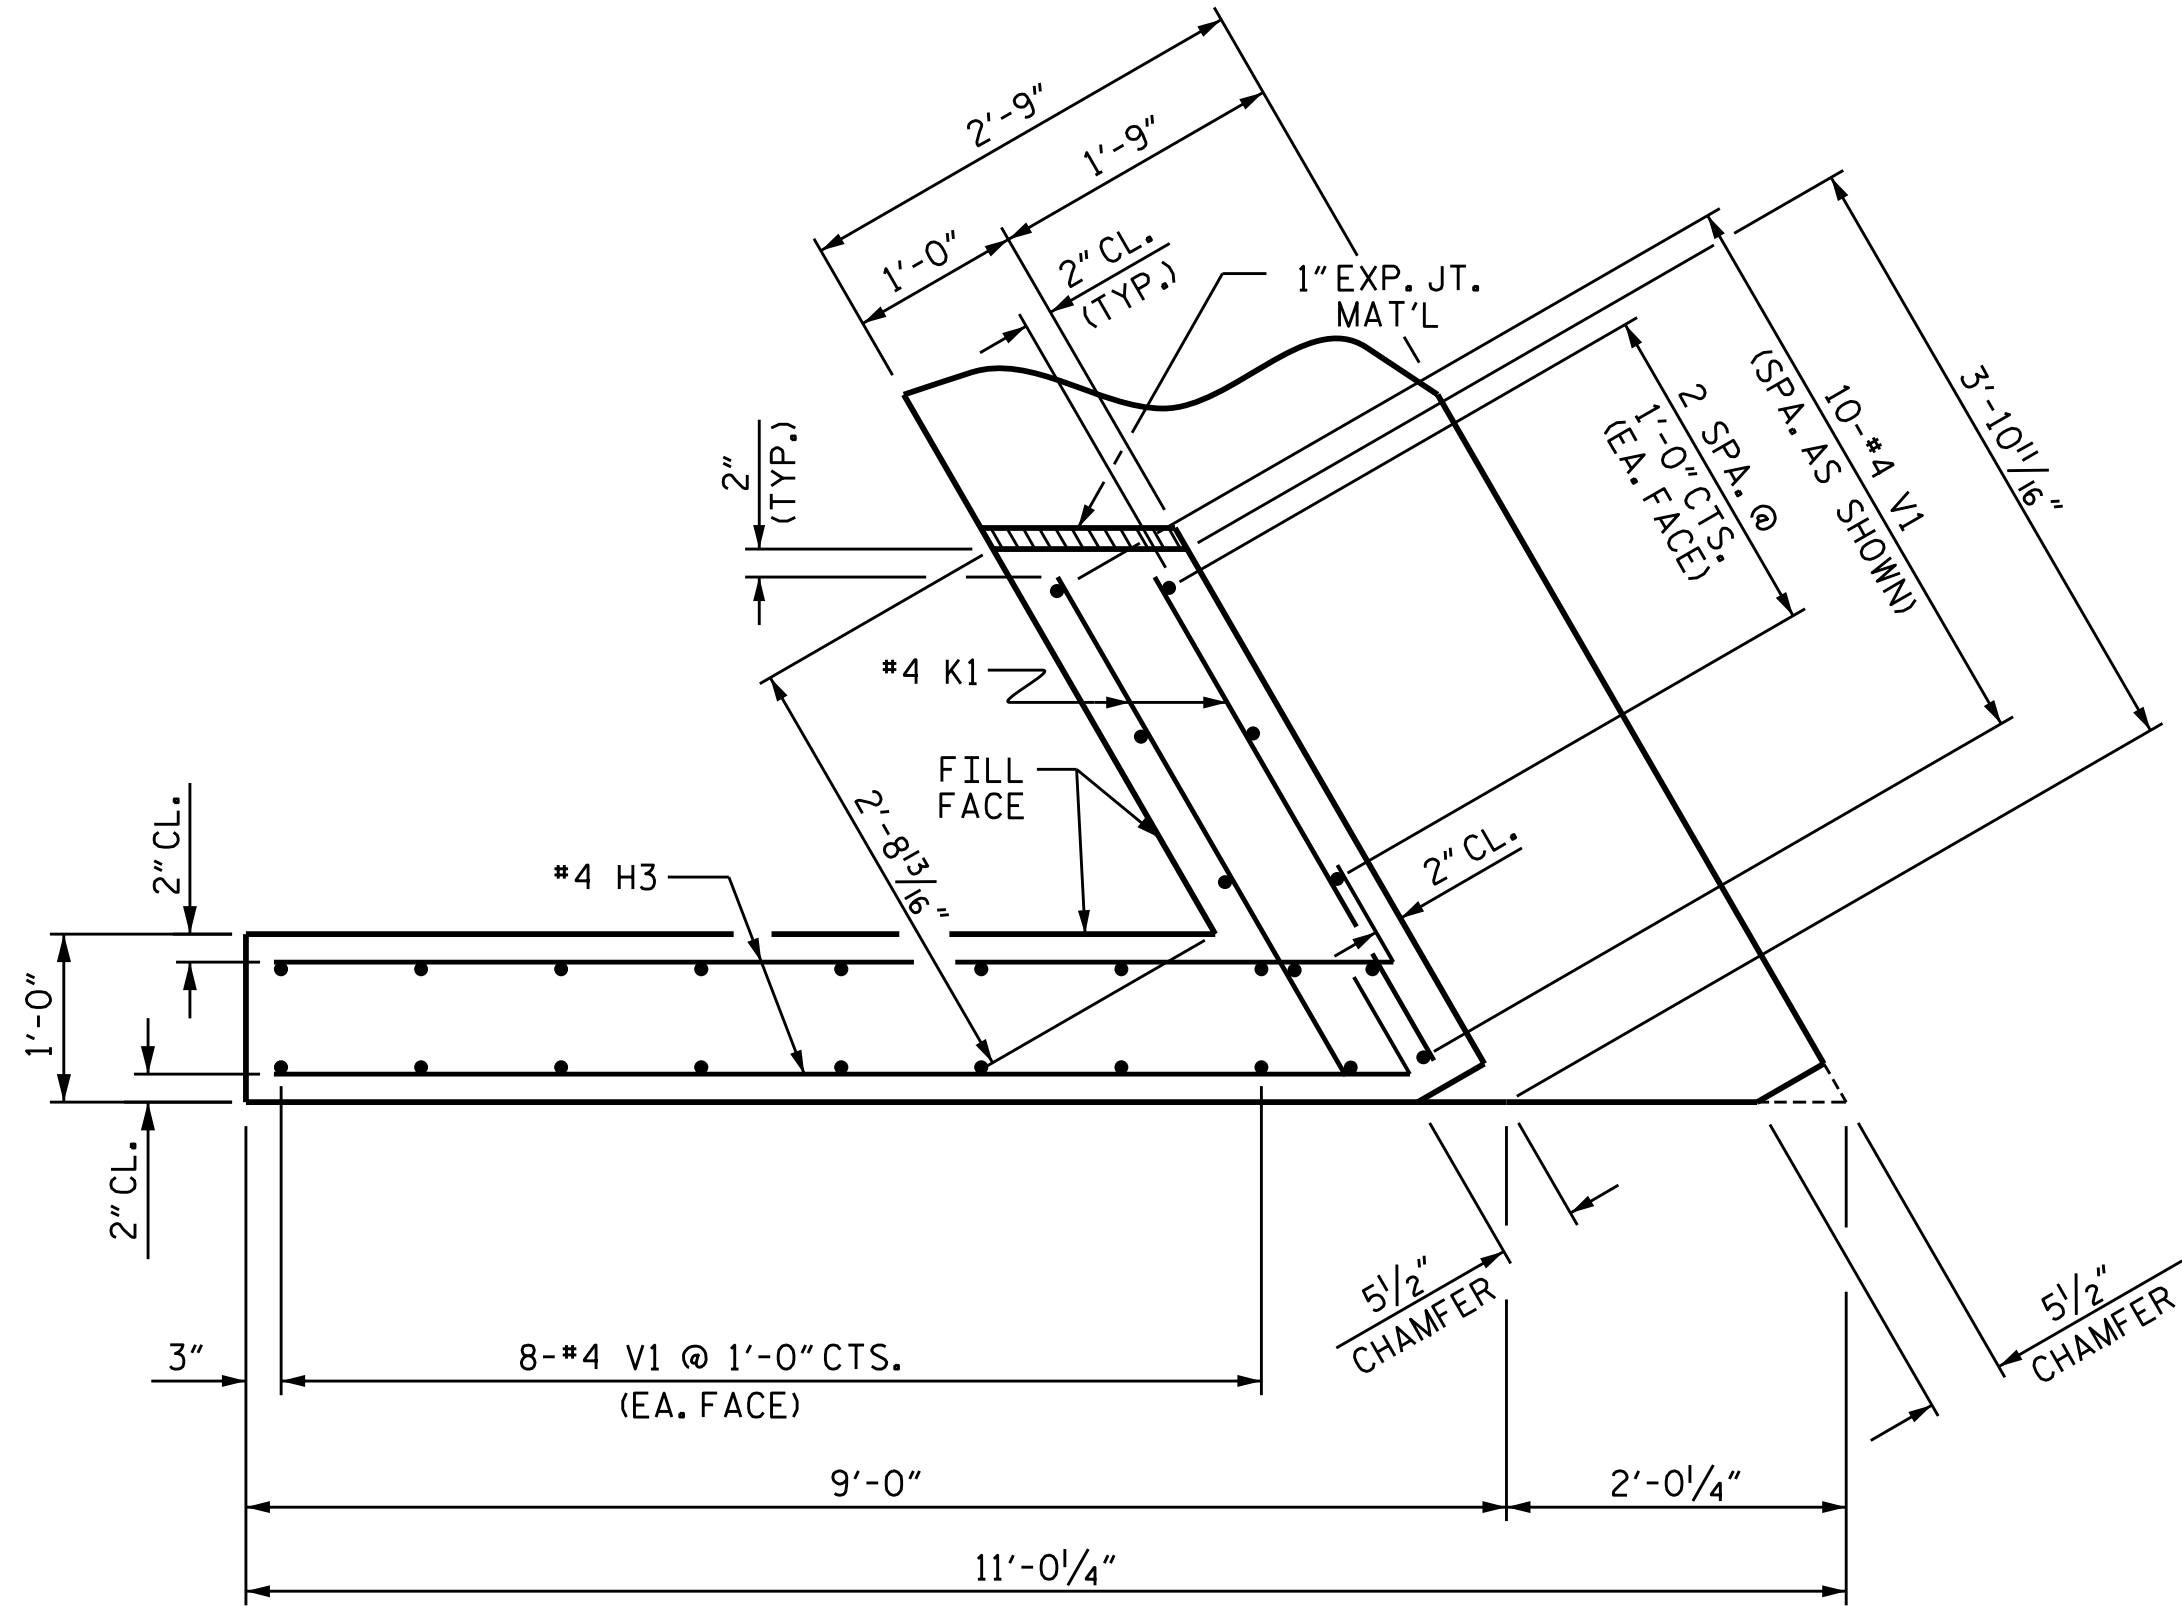


PLAN OF WING (W2)

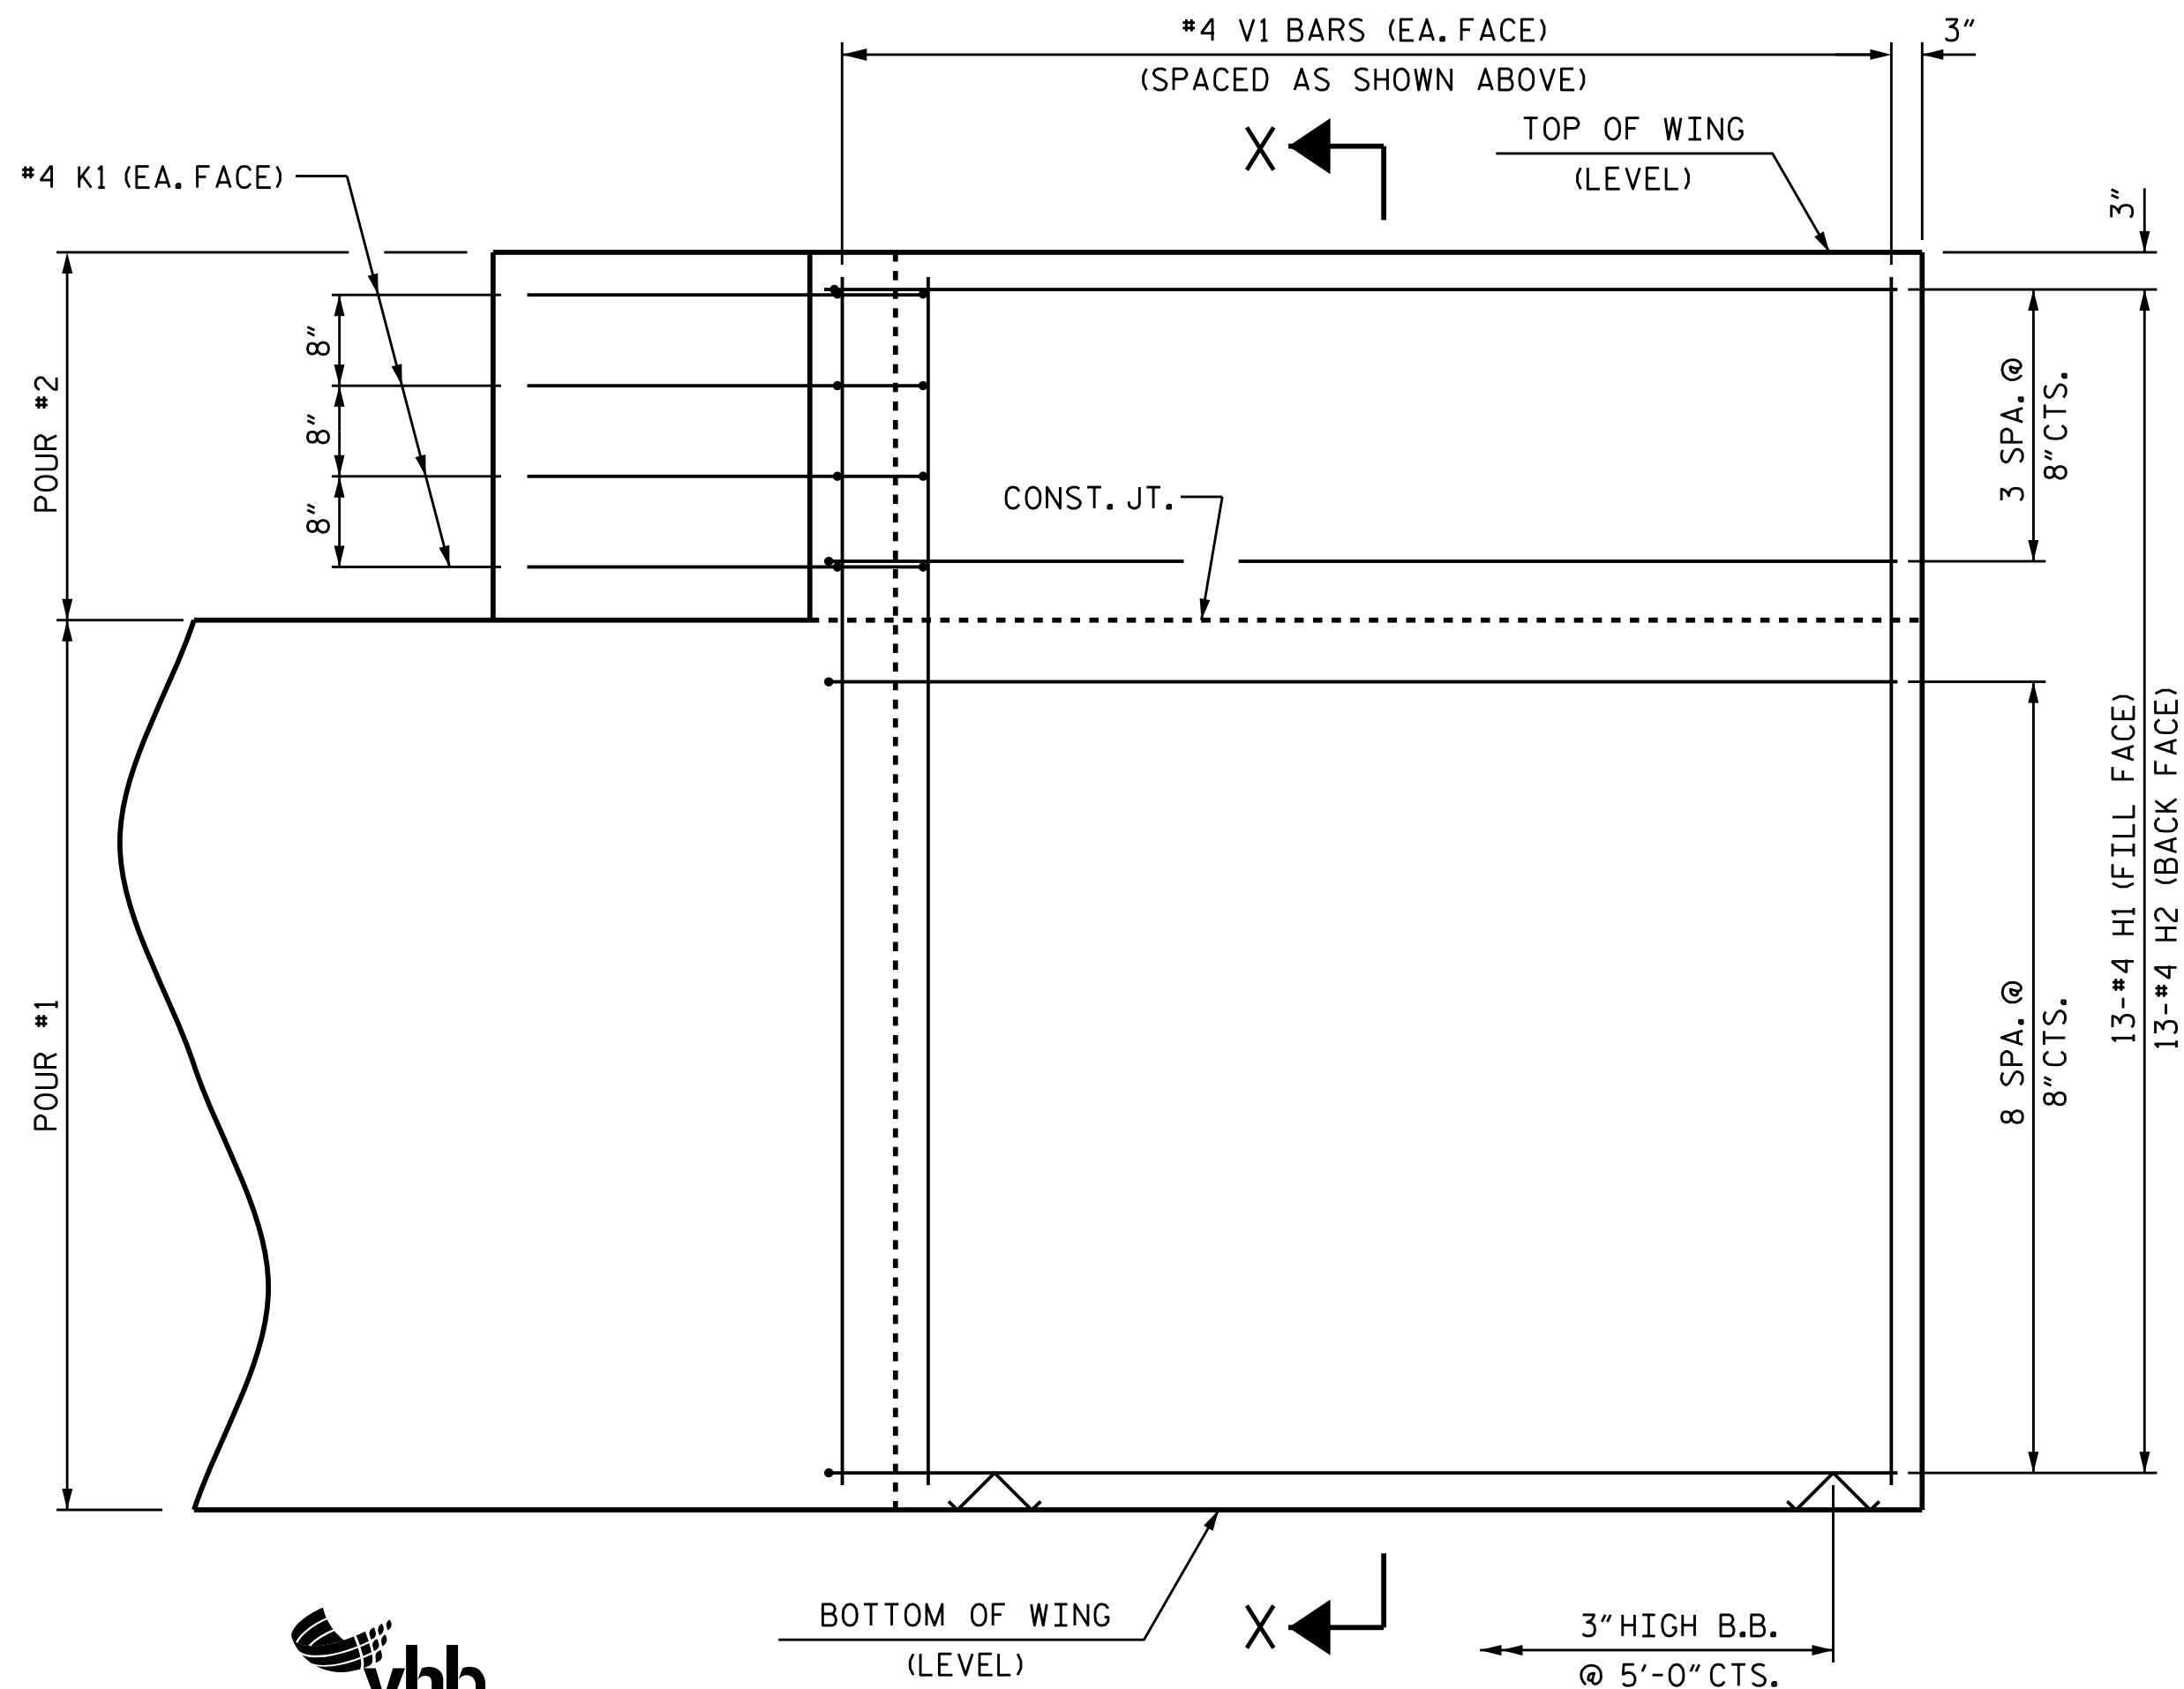


ELEVATION OF WING (W1)

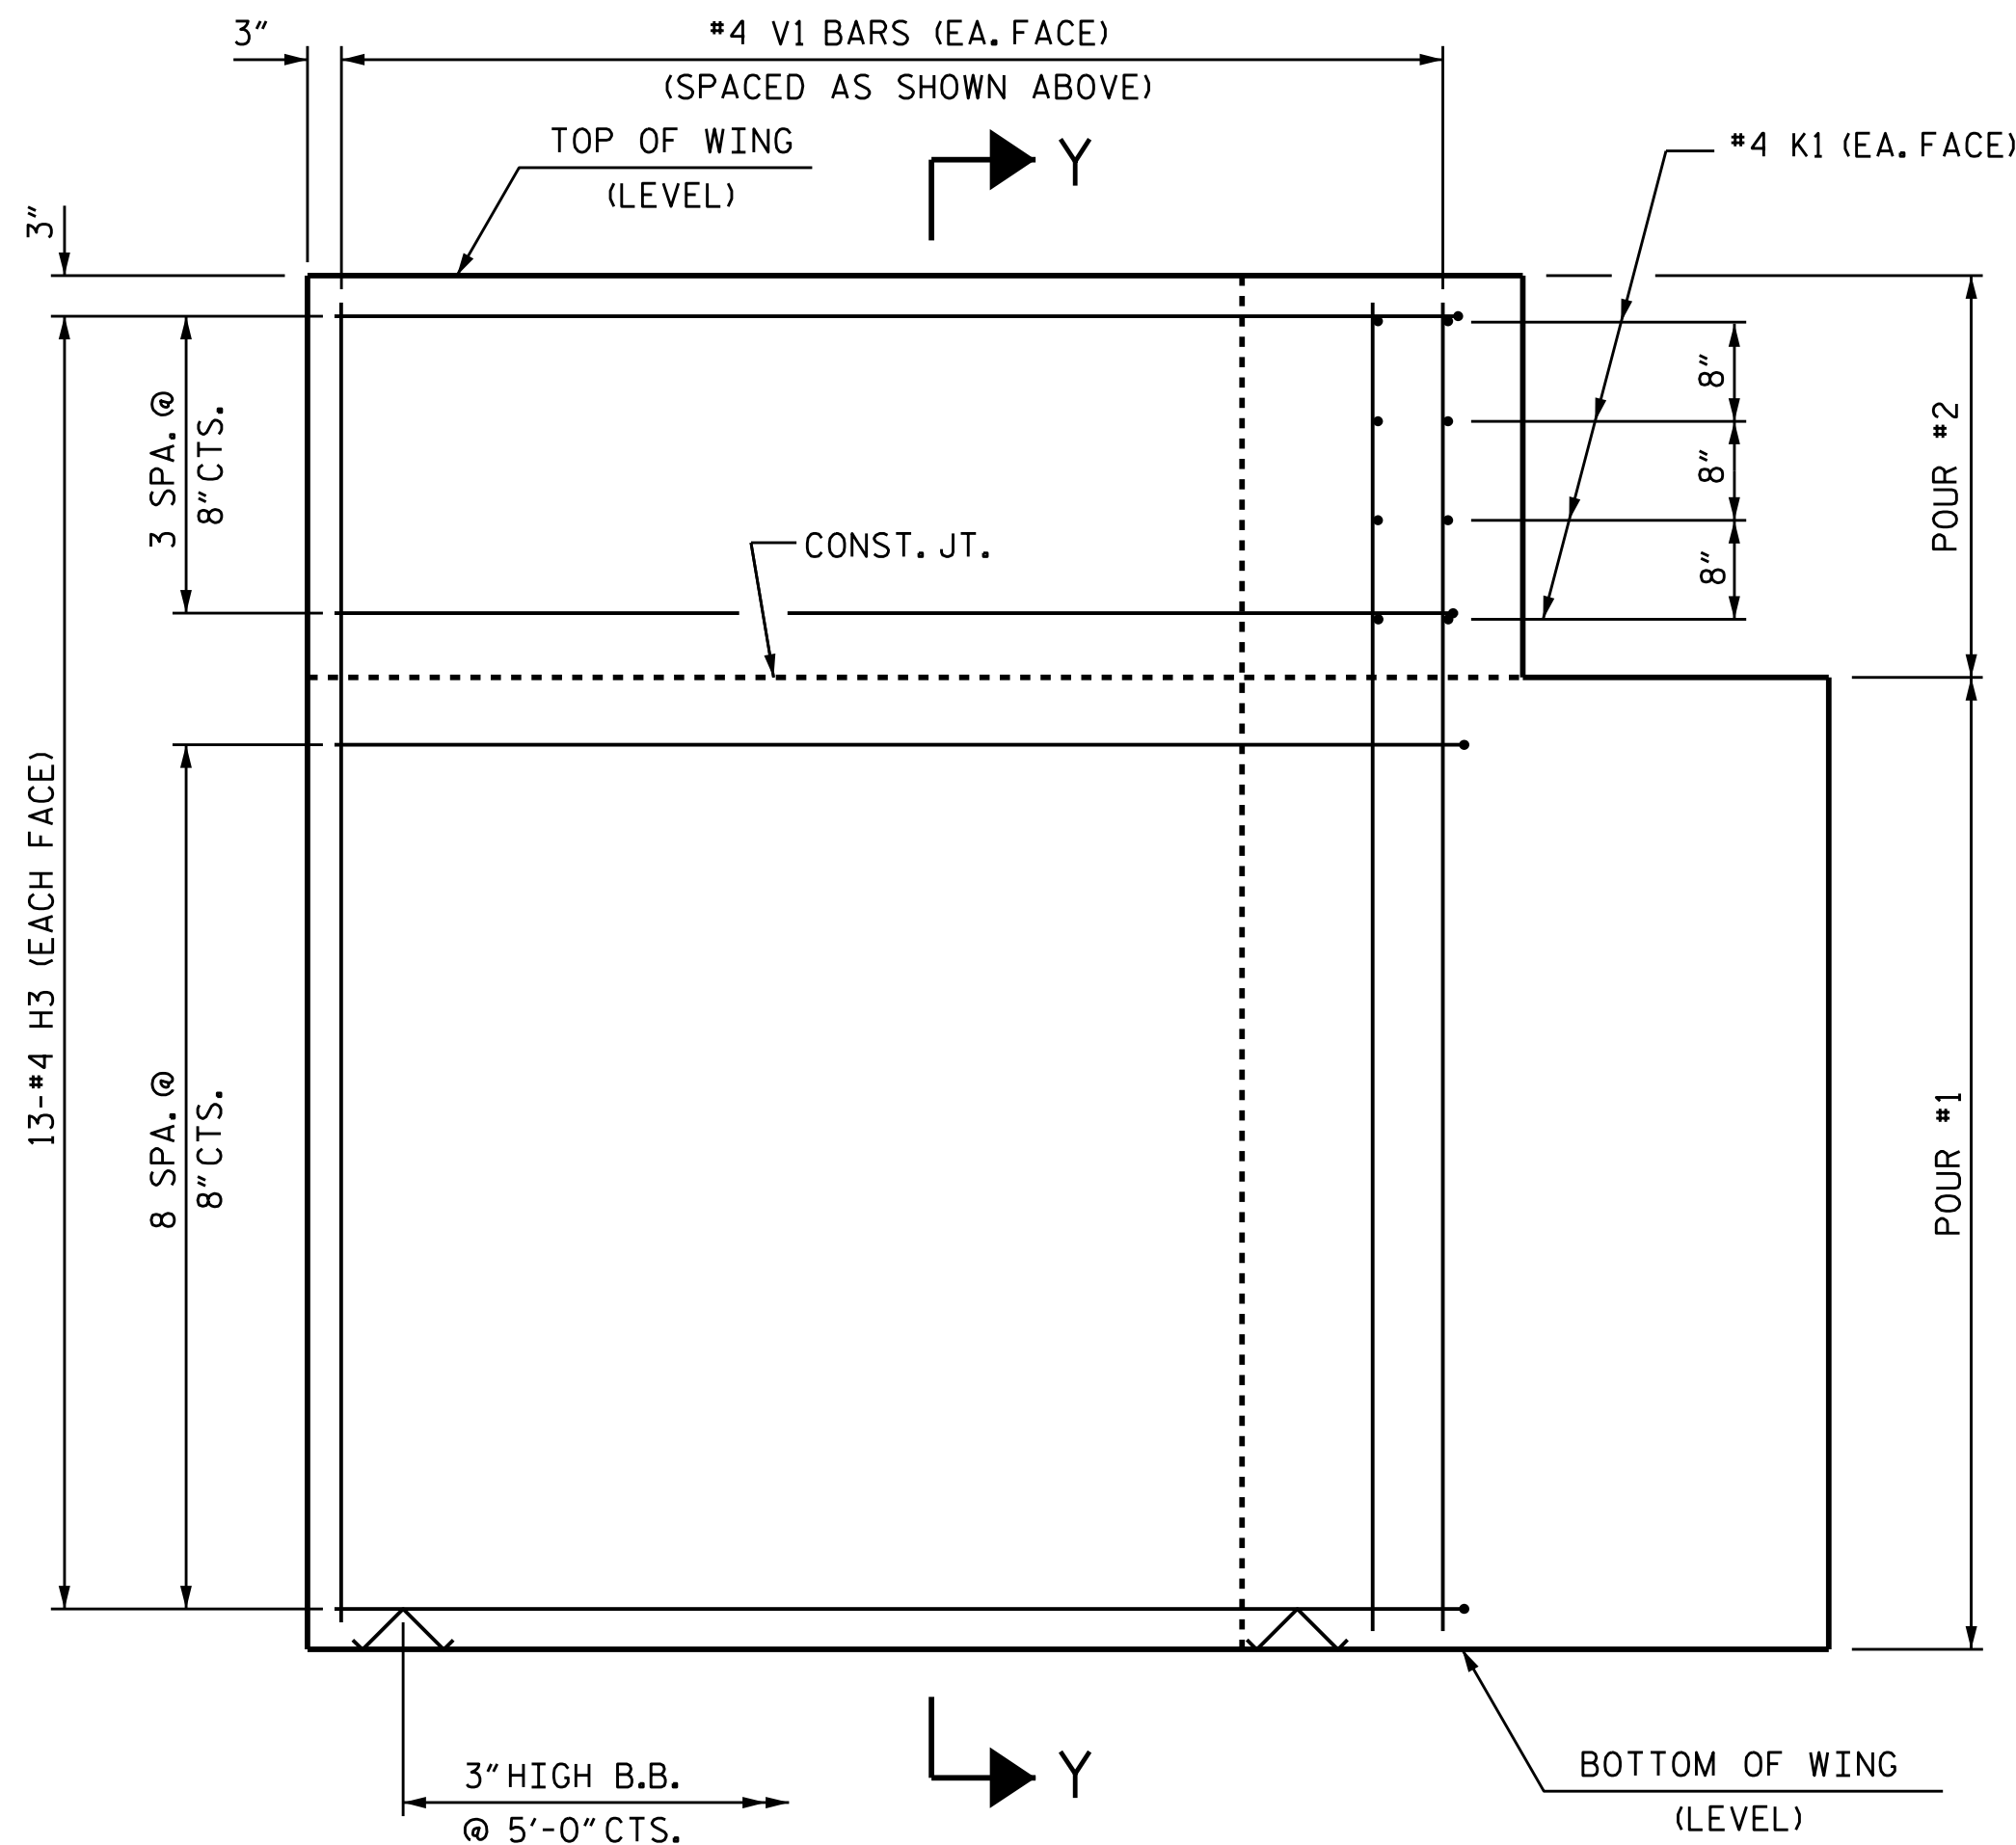

ELEVATION OF WING (W2)

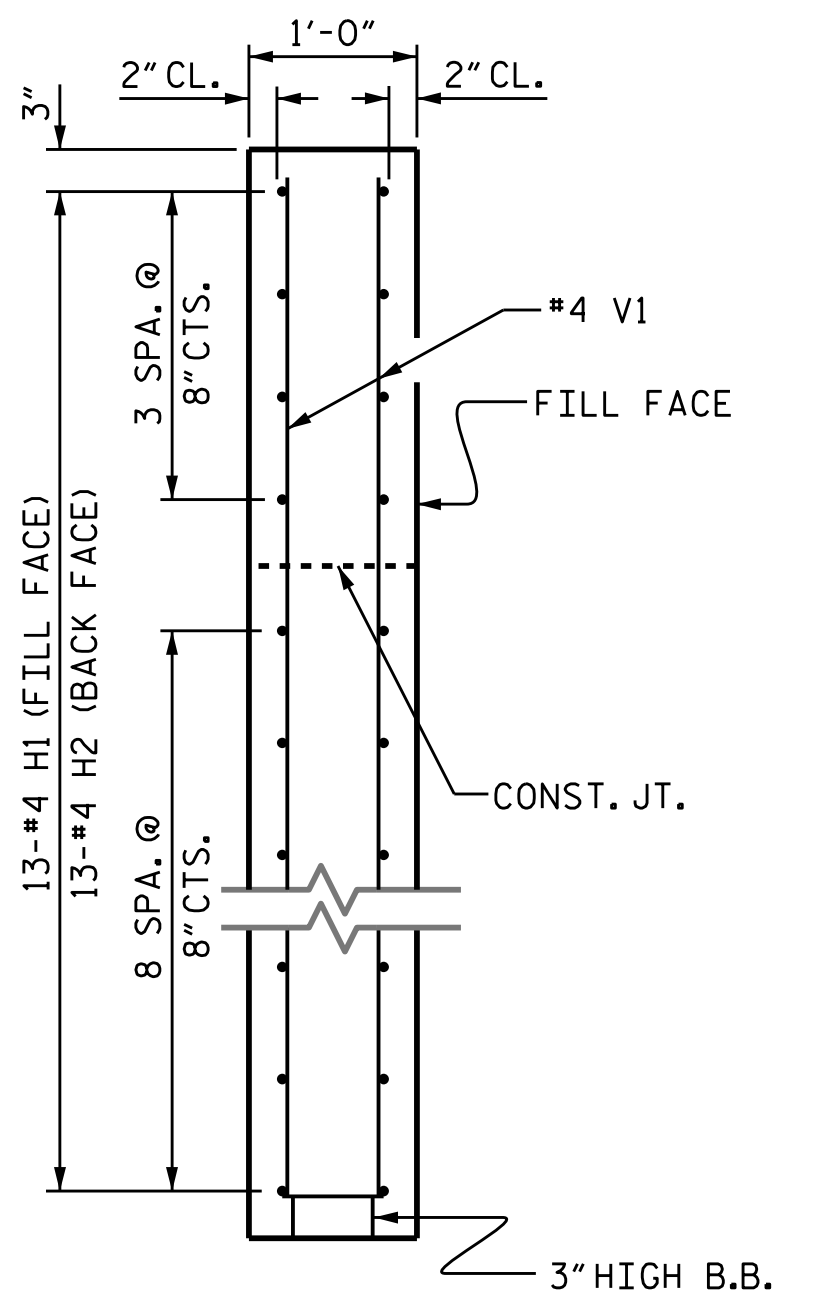

SECTION X-X

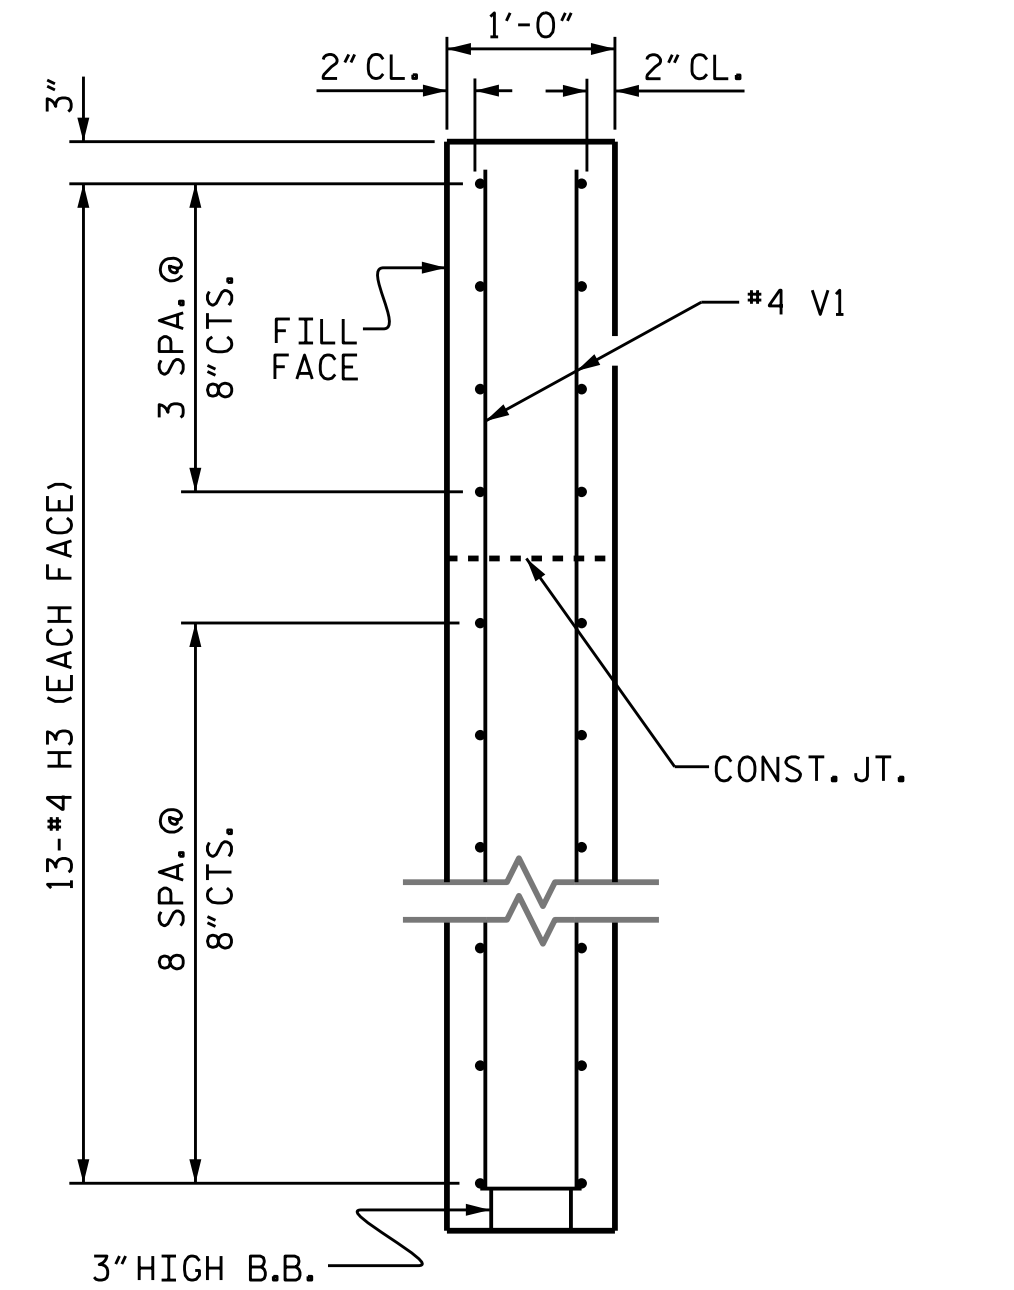

SECTION Y-Y

PROJECT NO. **BP14-R038**
POLK COUNTY
STATION: **13+52.50 -L1-**


SHEET 2 OF 3

STATE OF NORTH CAROLINA
DEPARTMENT OF TRANSPORTATION
RALEIGH

SUBSTRUCTURE
END BENT 1
WING DETAILS

REVISIONS					SHEET NO.
NO.	BY:	DATE:	NO.	BY:	
1			3		S-20
2			4		TOTAL SHEETS
					32

DOCUMENT NOT CONSIDERED
FINAL UNLESS ALL
SIGNATURES COMPLETED

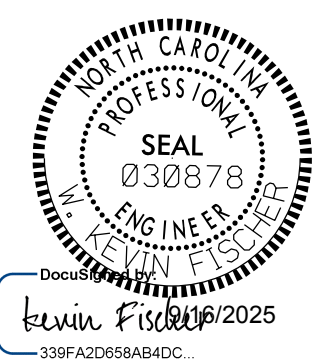

VHB Engineering NC, P.C. (C-3705)
940 Main Campus Drive, Suite 500
Raleigh, NC 27606

DRAWN BY : C.P. MALAGON	DATE : 08/2025
CHECKED BY : E.C. PHELPS	DATE : 08/2025
DESIGN ENGINEER OF RECORD: W.K. FISCHER	DATE : 09/2025

9/15/2025
c:\bms\vhb-pw-01\d0248436\401.015_BP14-R038.EB02.dgn
cmalagon