




PLAN OF WING (W3)

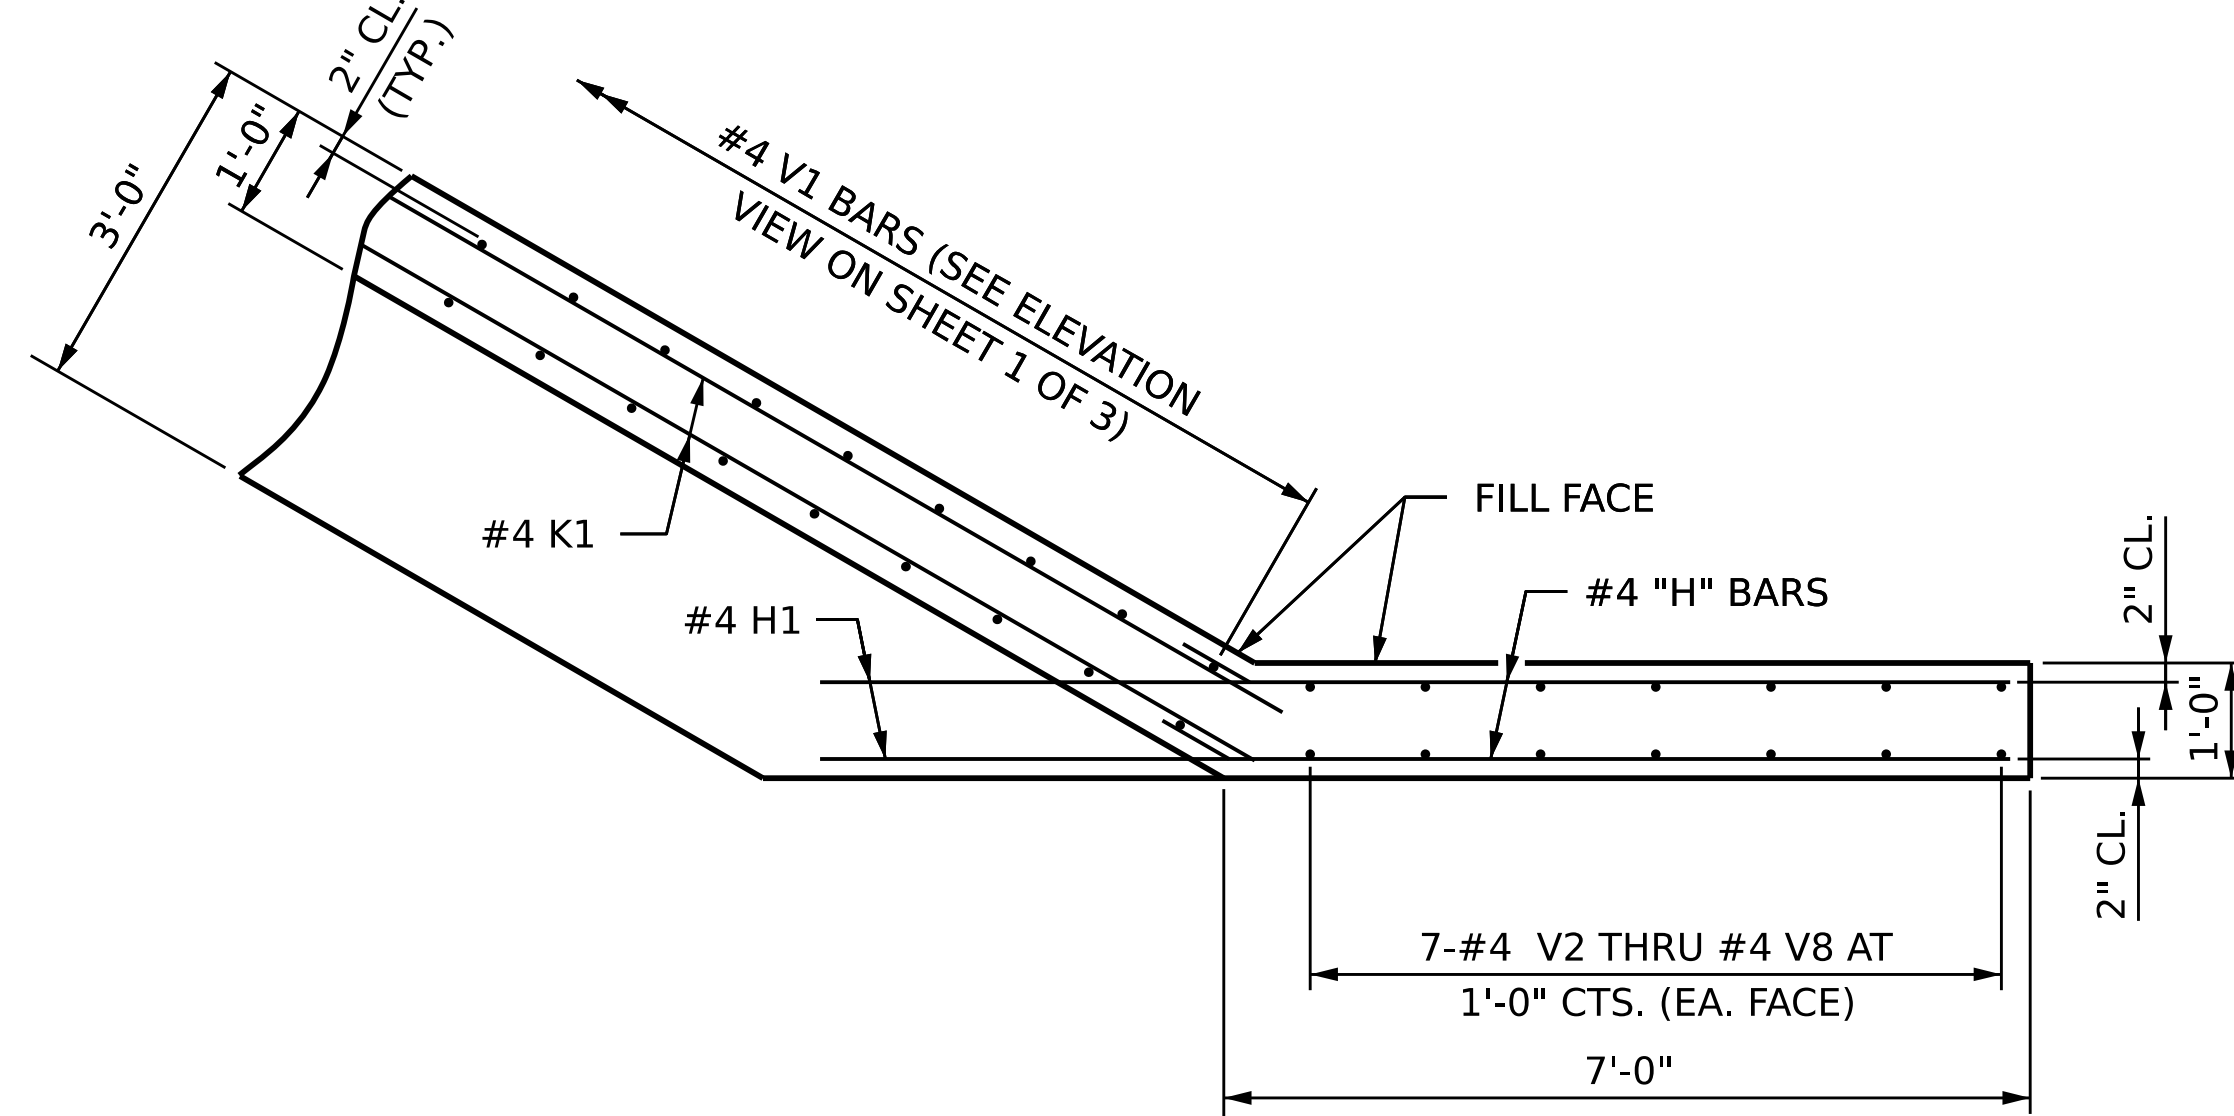


PLAN OF WING (W4)

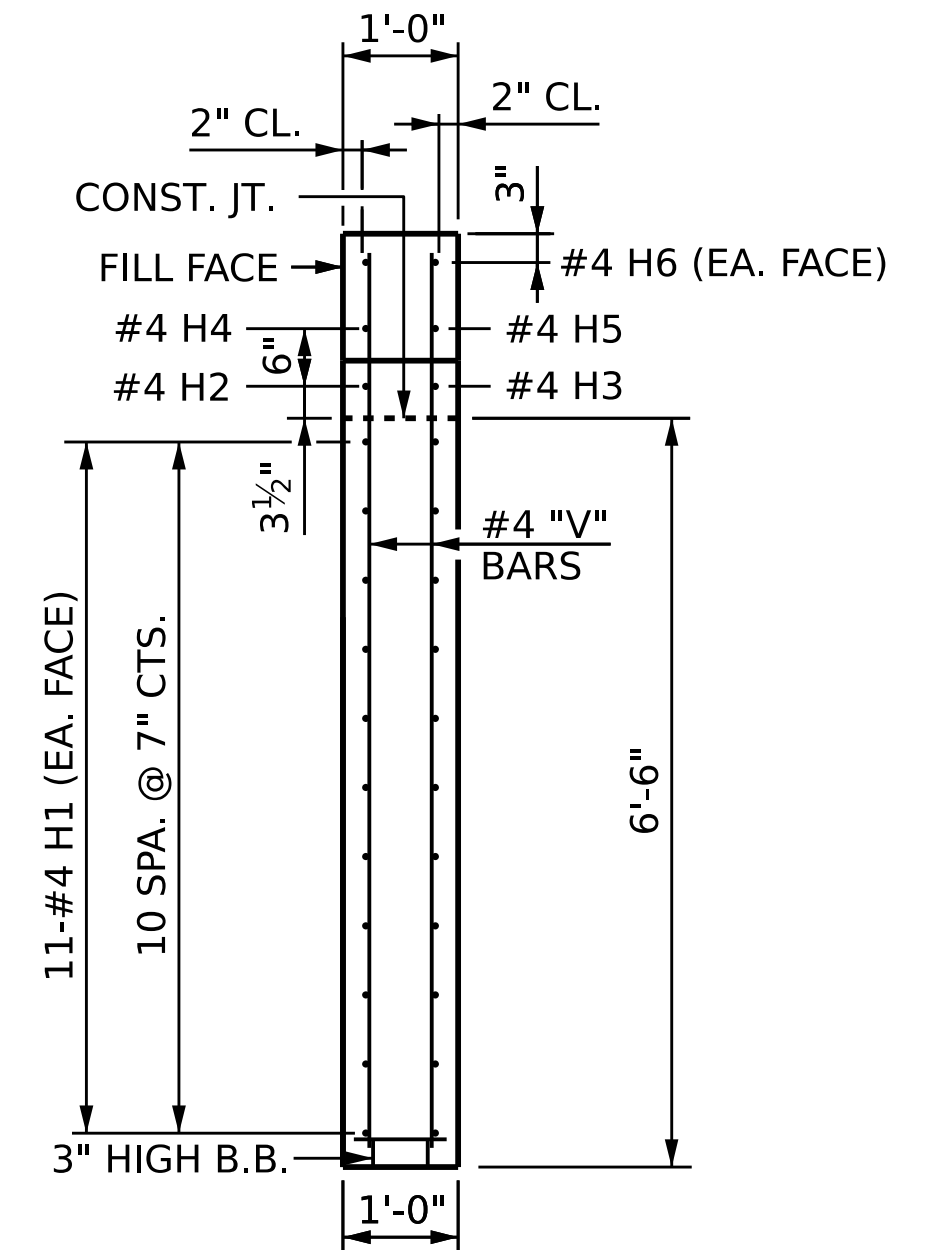


SECTION Y-Y

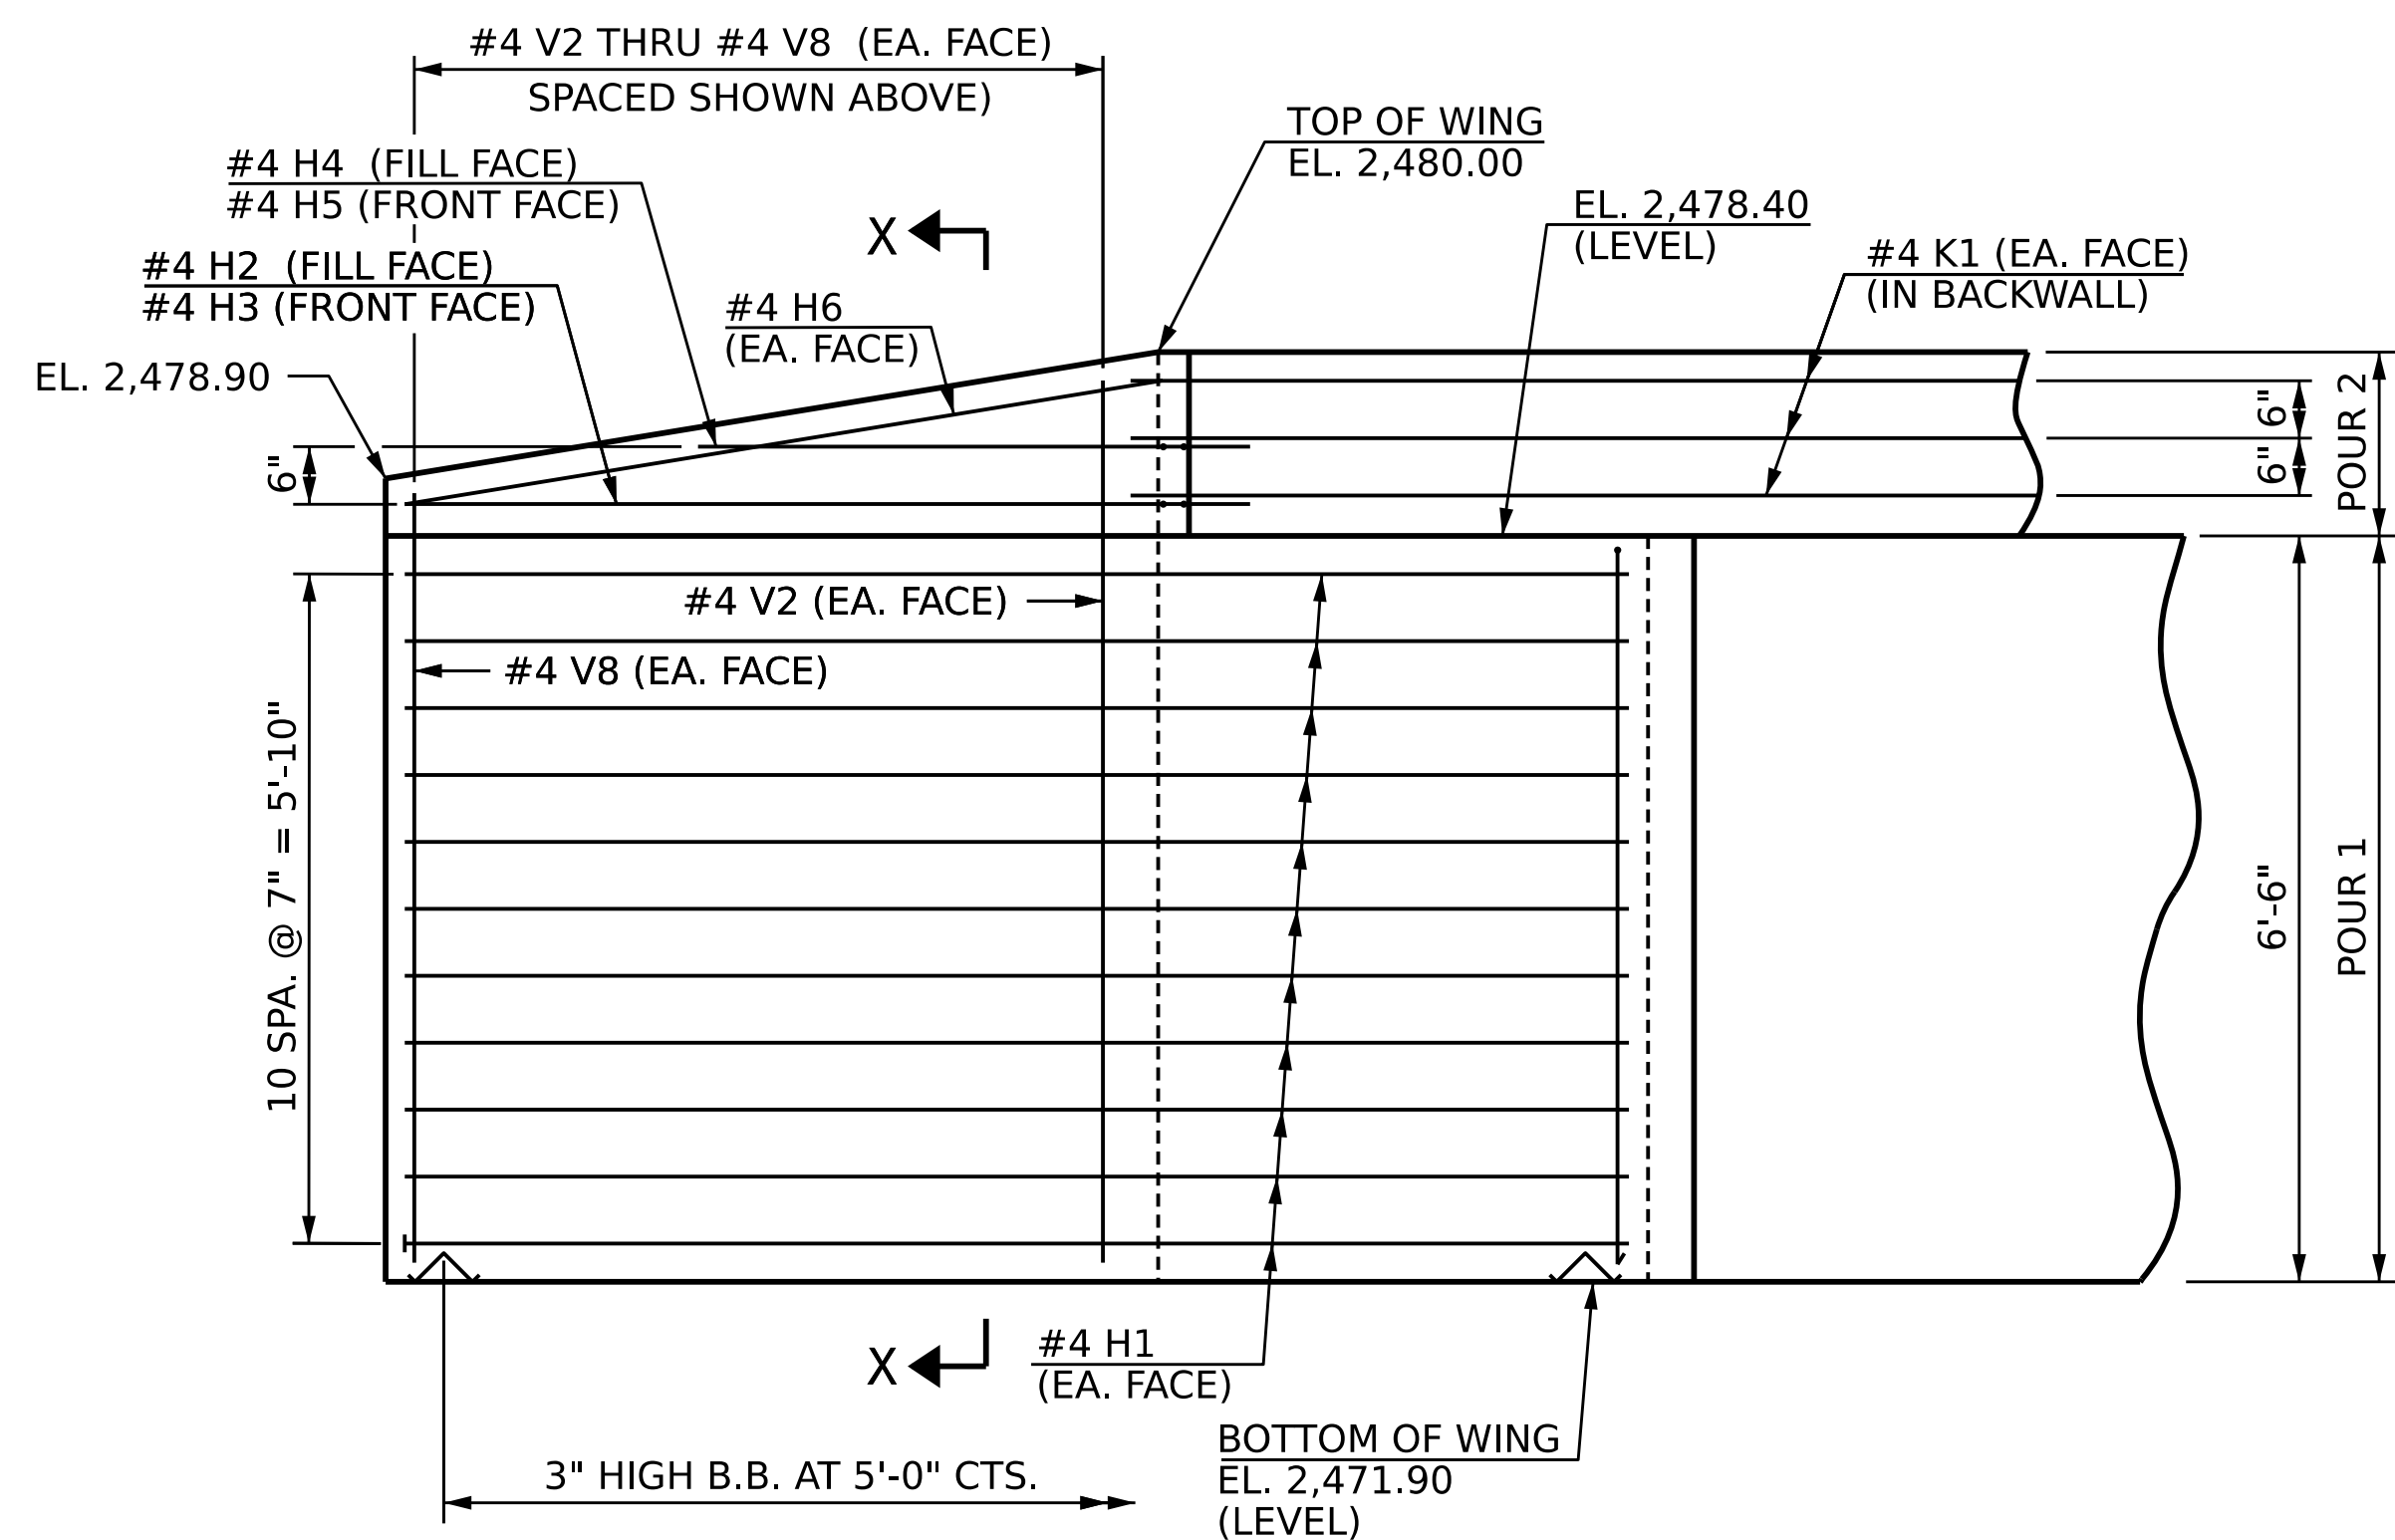

ELEVATION OF WING (W3)

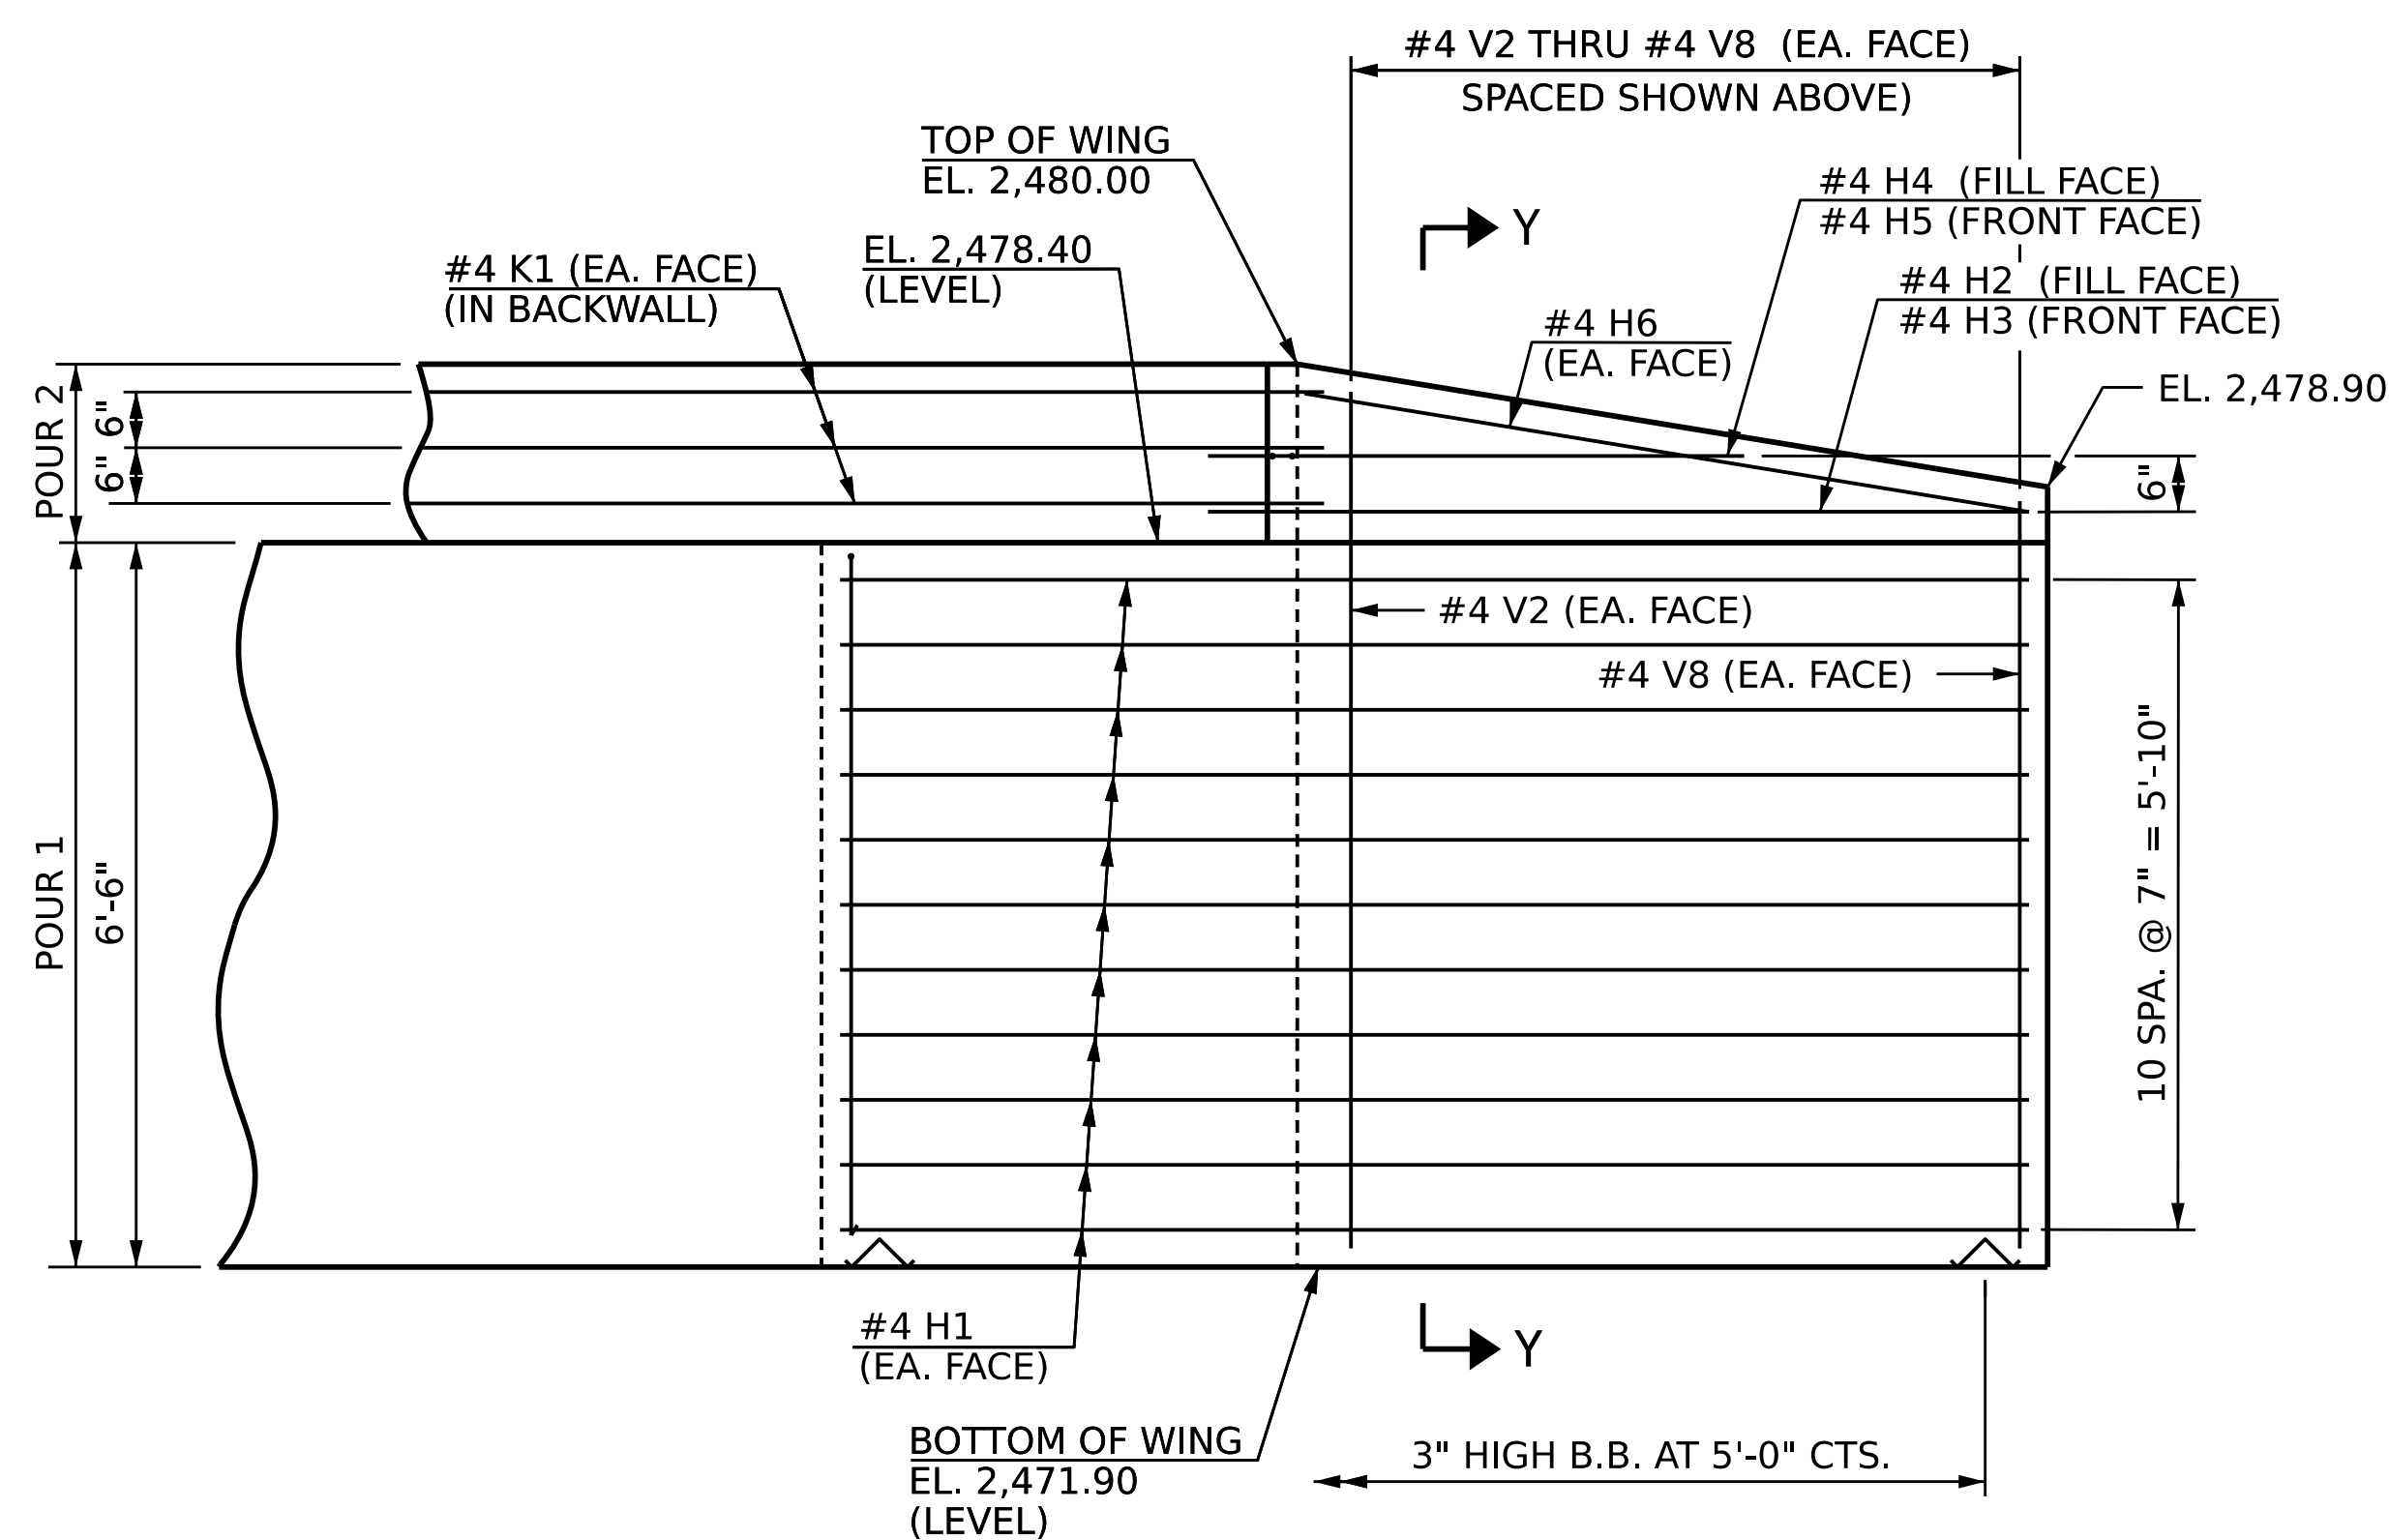

ELEVATION OF WING (W4)

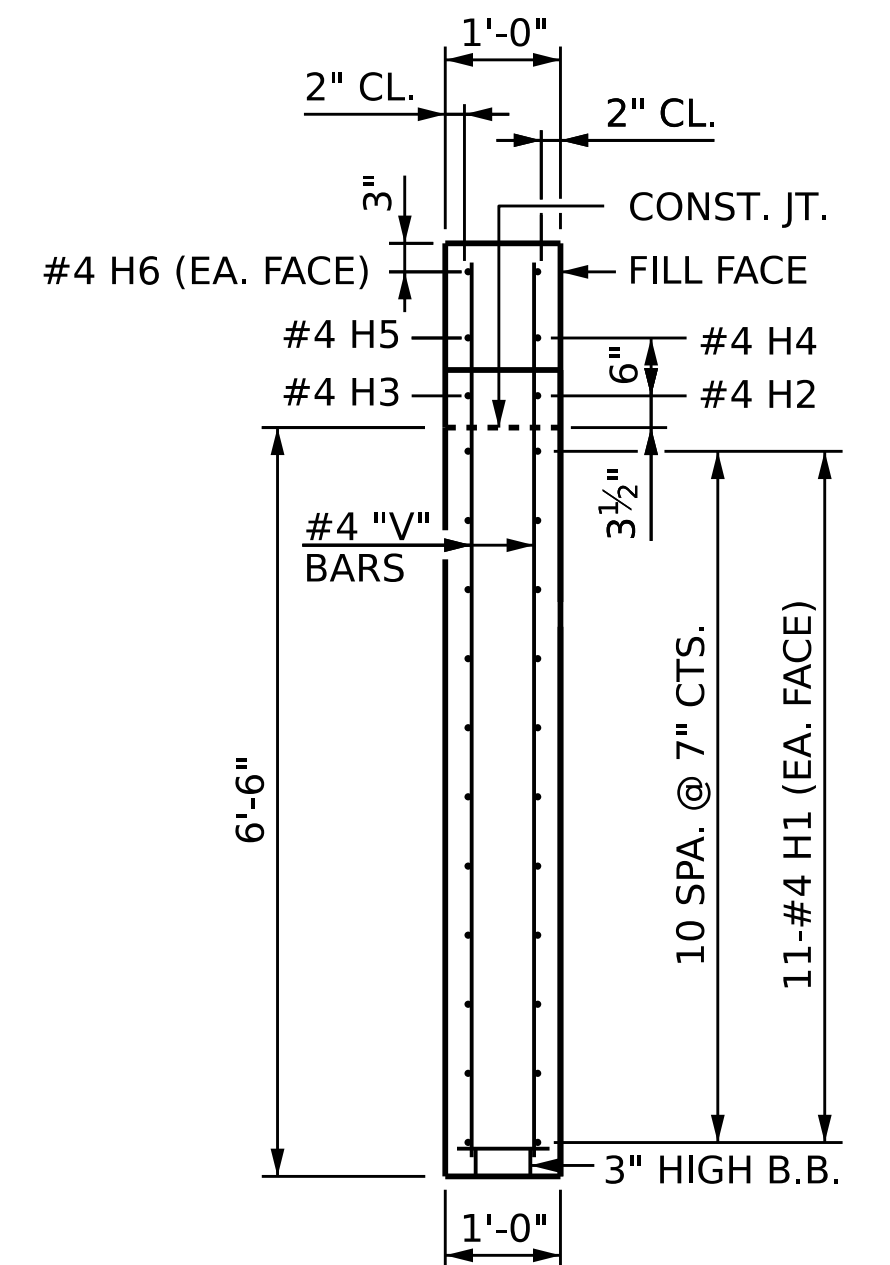

SECTION X-X

PROJECT NO.: 18314.1044073

HAYWOOD COUNTY

STATION: 12+13.00 -L-

SHEET 2 OF 3

STATE OF NORTH CAROLINA  
DEPARTMENT OF TRANSPORTATION  
RALEIGH

SUBSTRUCTURE  
END BENT 2  
WINGWALL DETAILS

DRAWN BY : B. H. GONFA DATE : JUL 2025  
CHECKED BY : B. D. KLAPPENBACH DATE : JUL 2025  
DESIGN ENGINEER OF RECORD: B. D. KLAPPENBACH DATE : JUL 2025

**RK&K**  
P: (919) 878-9560  
8601 Six Forks Road, Forum 1 Suite 700  
Raleigh, North Carolina 27615 | NC License No. F-0112  
Engineers | Construction Managers | Planners | Scientists  
www.rkk.com

STATE OF NORTH CAROLINA  
PROFESSIONAL  
SEAL  
15825  
ENGINEER  
BRUCE D. KLAPPENBACH  
12/15/2025

DOCUMENT NOT CONSIDERED FINAL  
UNLESS ALL SIGNATURES COMPLETED

REVISIONS					SHEET NO.
NO.	BY:	DATE:	NO.	BY:	
1			3		S-19
2			4		TOTAL SHEETS 21

## WING DETAILS