


PLAN

ESTIMATED QUANTITIES		
BRIDGE @ STA. 12+13.00 -L-	RIP RAP CLASS II (2'-0" THICK)	GEOTEXTILE FOR DRAINAGE
	TONS	SQUARE YARDS
END BENT 1	90	100
END BENT 2	60	65

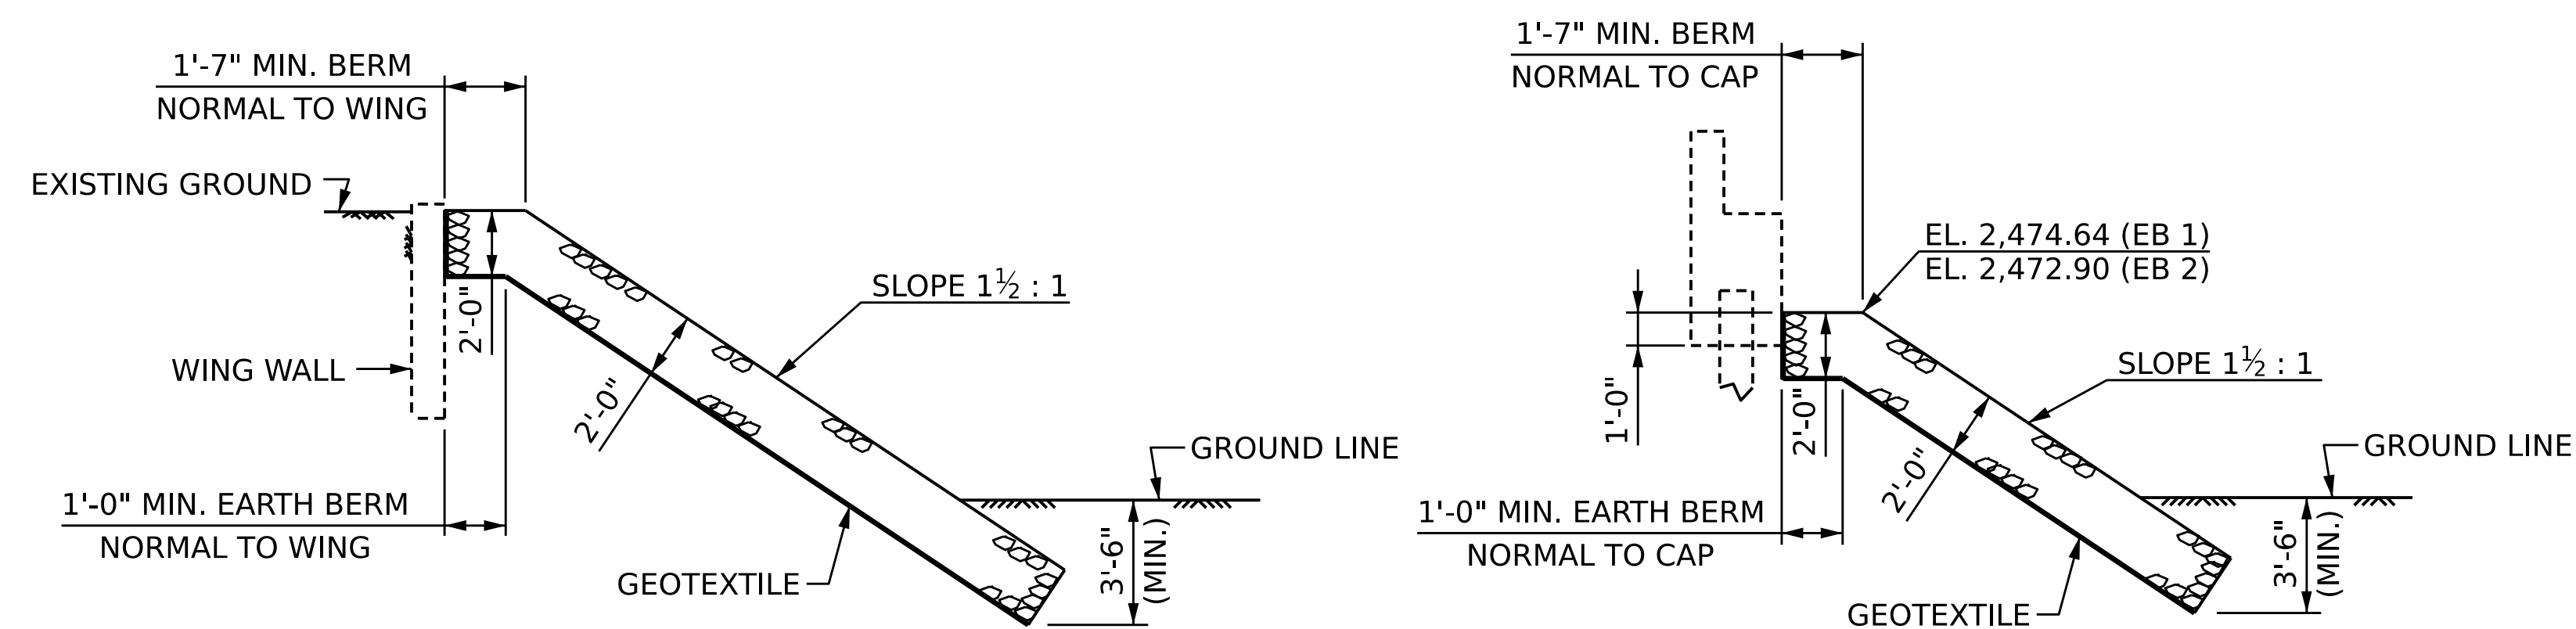

SECTION H-H

CL SECTION


BERM RIP RAPPED

PROJECT NO.: 18314.1044073
 HAYWOOD COUNTY
STATION: 12+13.00 -L-

STATE OF NORTH CAROLINA
DEPARTMENT OF TRANSPORTATION
RALEIGH

**MISCELLANEOUS
RIP RAP DETAILS**

RK&K
P: (919) 878-9560
8601 Six Forks Road, Forum 1 Suite 700
Raleigh, North Carolina 27615 | NC License No. F-0112
Engineers | Construction Managers | Planners | Scientists
www.rkk.com
Responsive People | Creative Solutions

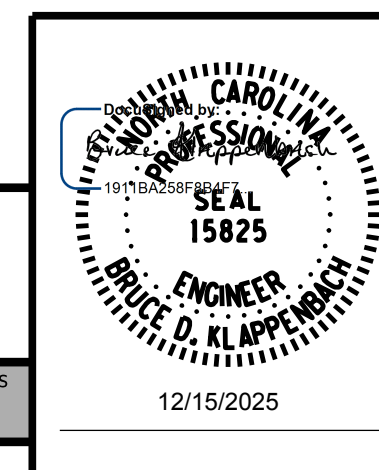

REVISIONS						SHEET NO.
NO.	BY:	DATE:	NO.	BY:	DATE:	
1			3			S-21
2			4			TOTAL SHEETS 21

DRAWN BY : B. H. GONFA DATE : JUL 2025
CHECKED BY : B. D. KLAPPENBACH DATE : JUL 2025
DESIGN ENGINEER OF RECORD: B. D. KLAPPENBACH DATE : JUL 2025

DOCUMENT NOT CONSIDERED FINAL
UNLESS ALL SIGNATURES COMPLETED