
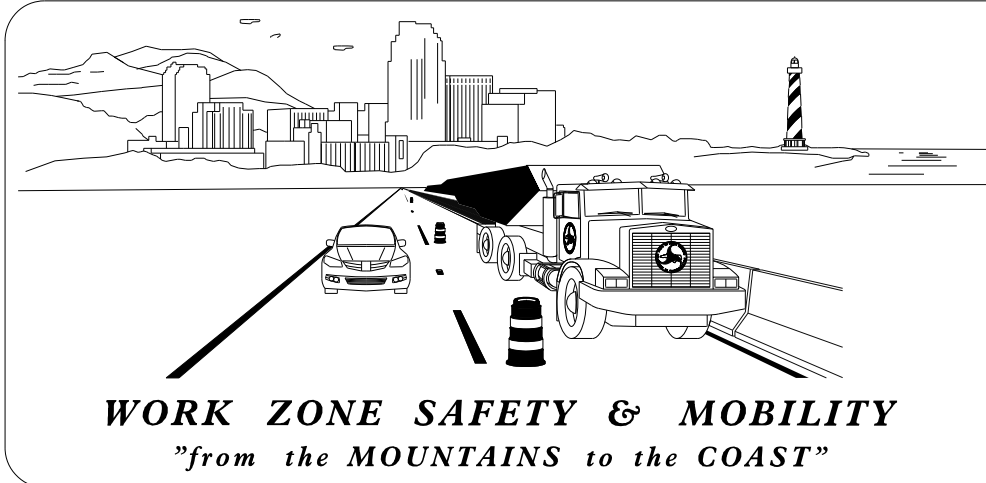
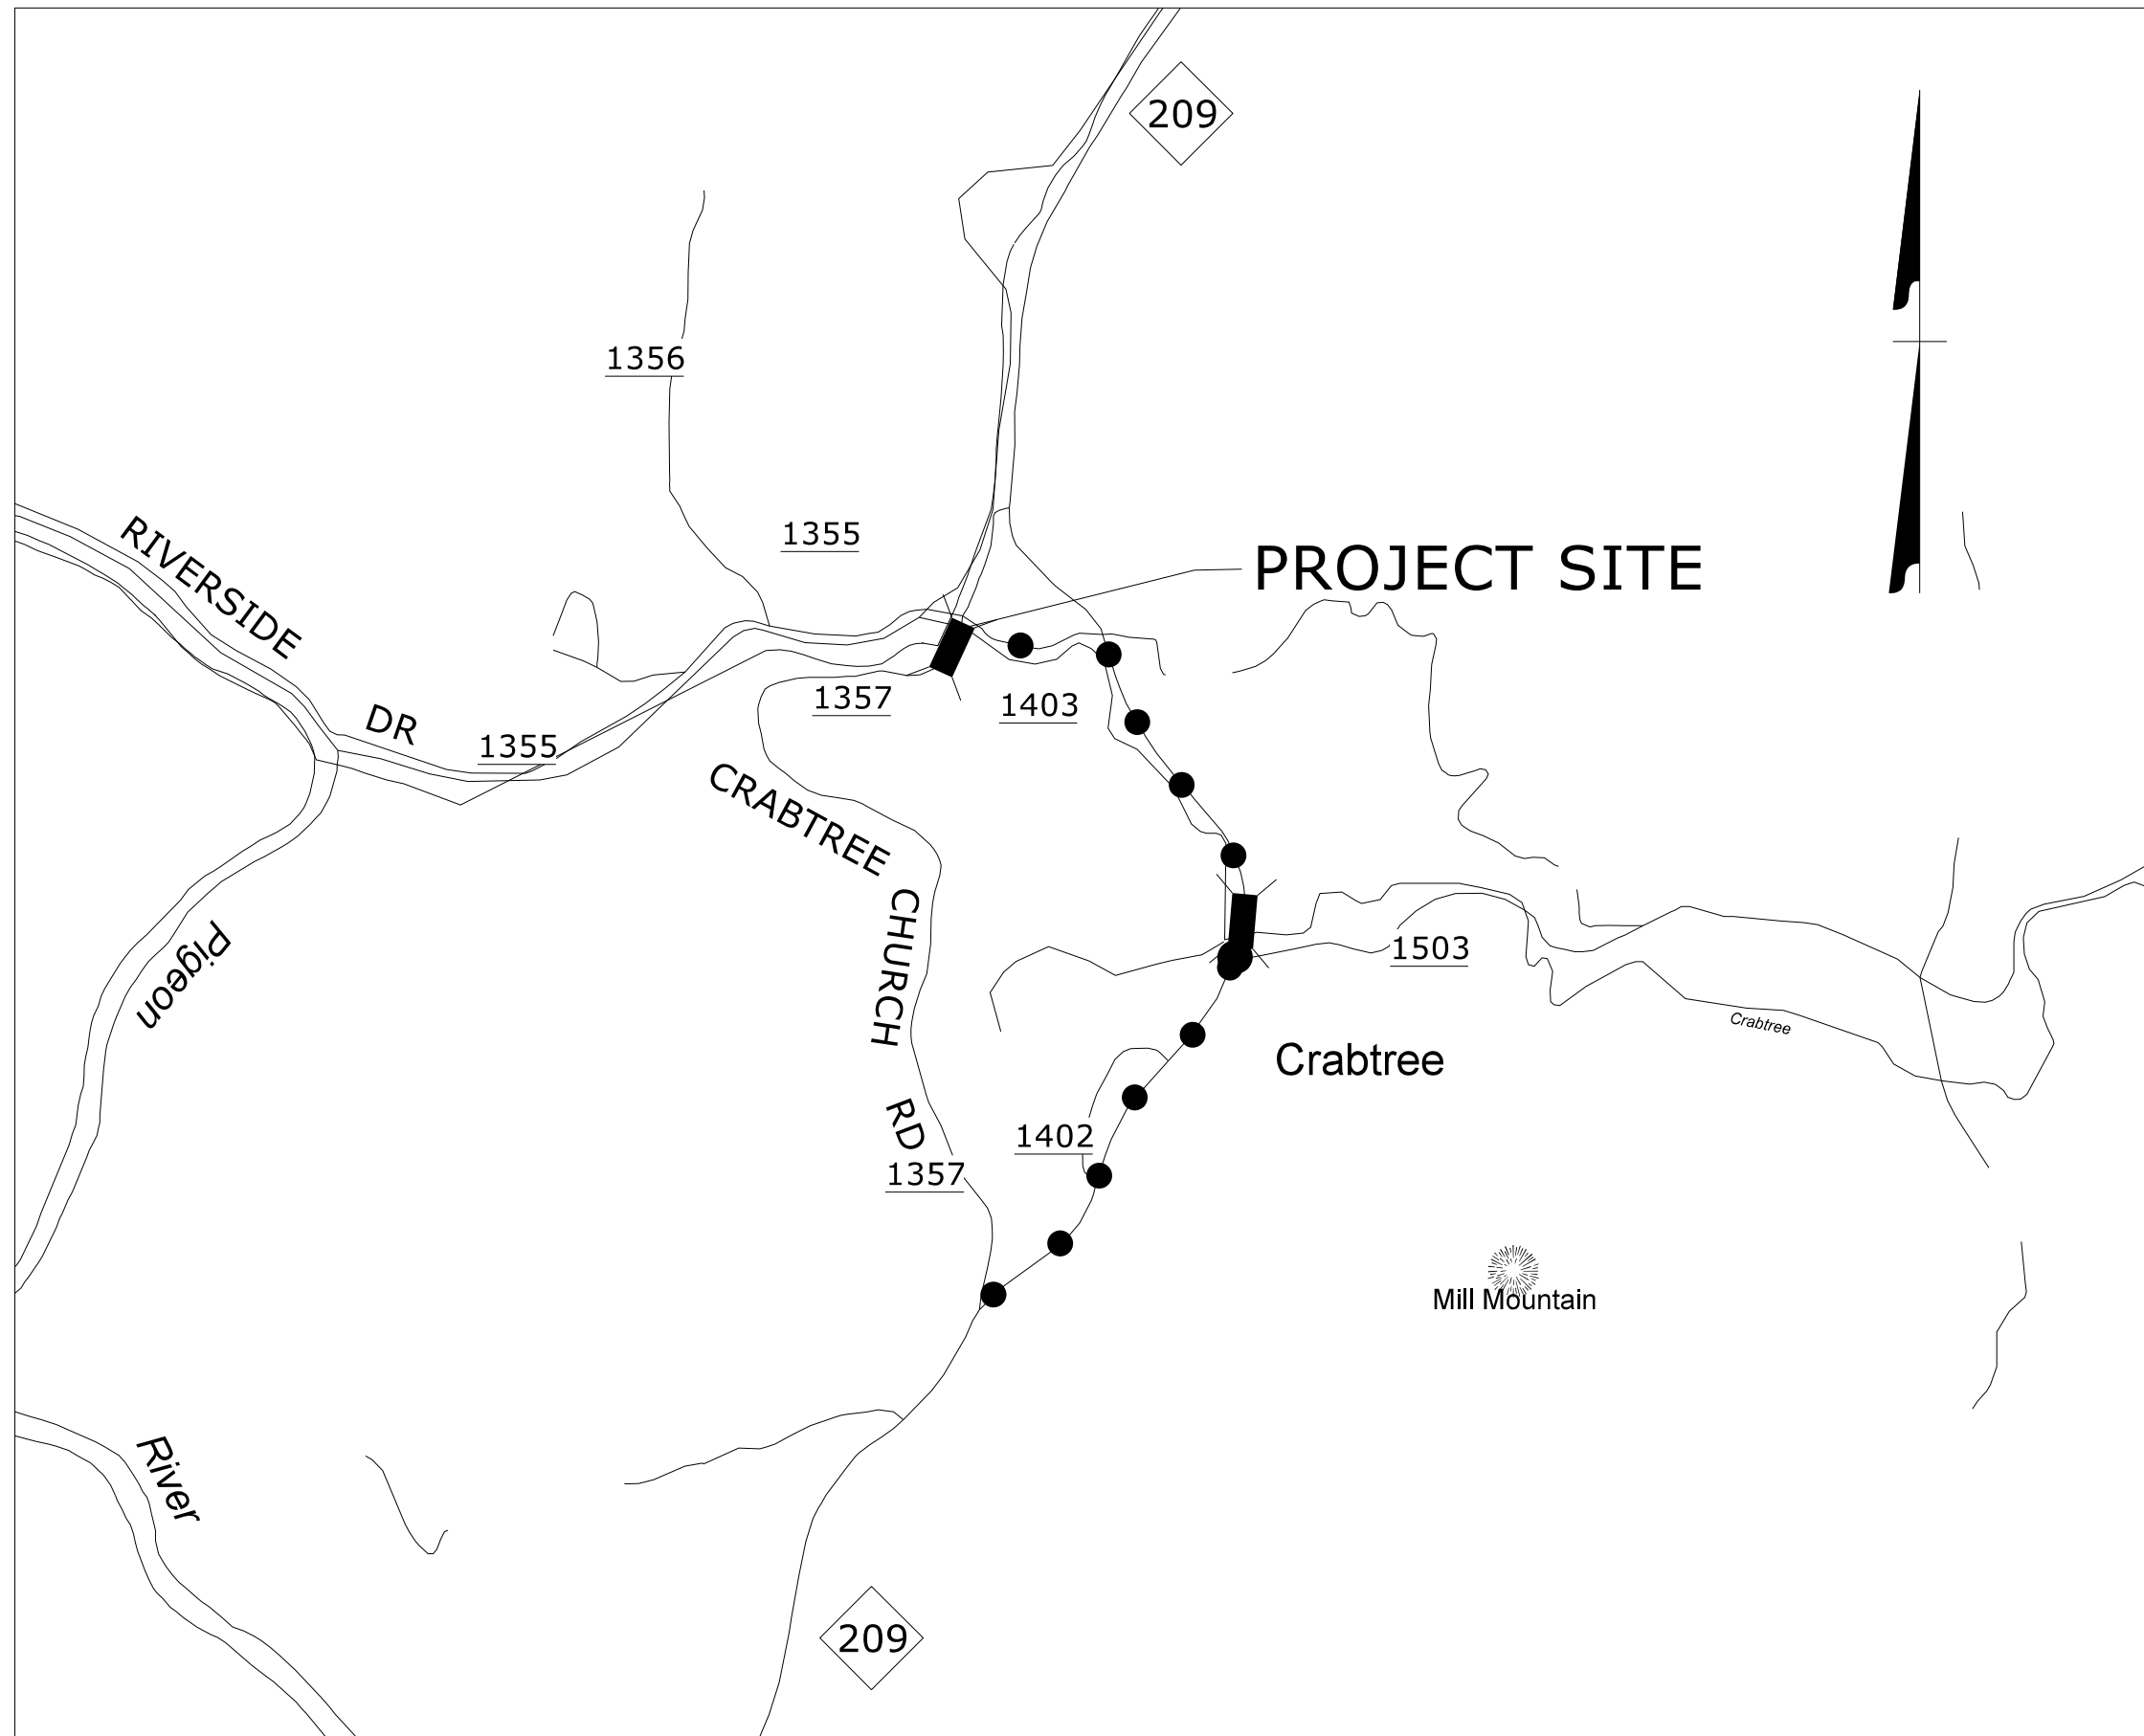


STATE OF NORTH CAROLINA
DIVISION OF HIGHWAYS

TRANSPORTATION MANAGEMENT PLAN
HAYWOOD COUNTY

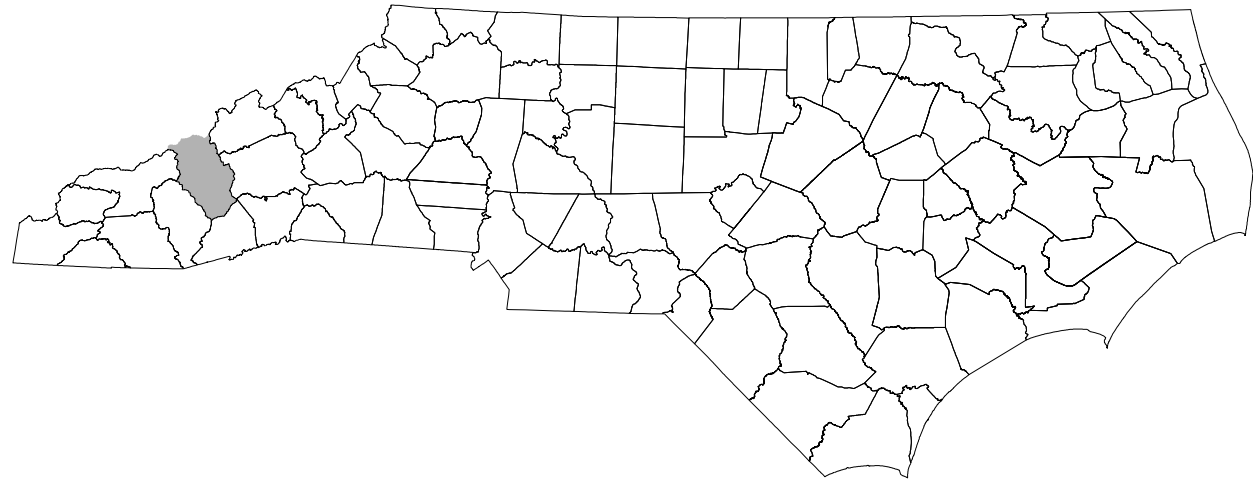

PLANS PREPARED BY:

CHRIS SILVER
PROJECT MANAGER

ALLEN TUTT
PROJECT DESIGNER

NCDOT CONTACTS:

ZACHARY CLARK
PROJECT ENGINEER

PROJECT DESIGN ENGINEER



INDEX OF SHEETS


SHEET NO.	TITLE
TMP-1	TITLE SHEET, VICINITY MAP, AND INDEX OF SHEETS
TMP-1A	LIST OF APPLICABLE ROADWAY STANDARD DRAWINGS, AND LEGEND
TMP-1B	GENERAL NOTES & TRAFFIC CONTROL PHASING
TMP-2	OFFSITE DETOUR DETAIL
TMP-3	SIGN DESIGNS

DOCUMENT NOT CONSIDERED FINAL
UNLESS ALL SIGNATURES COMPLETED

APPROVED: 

DATE: 12/12/2025

SEAL

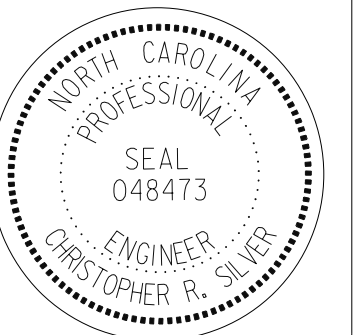

SHEET NO.
TMP-1

CONTRACT:DN01146 PROJECT:18314.1044073