


09/08/09

CONTRACT: DN01136

SWAIN COUNTY

STATE	STATE PROJECT REFERENCE NO.	SHEET NO.	TOTAL SHEETS
N.C.	2026CPT.14.06.20871	3	
STATE PROJ. NO.	F. A. PROJ. NO.	DESCRIPTION	

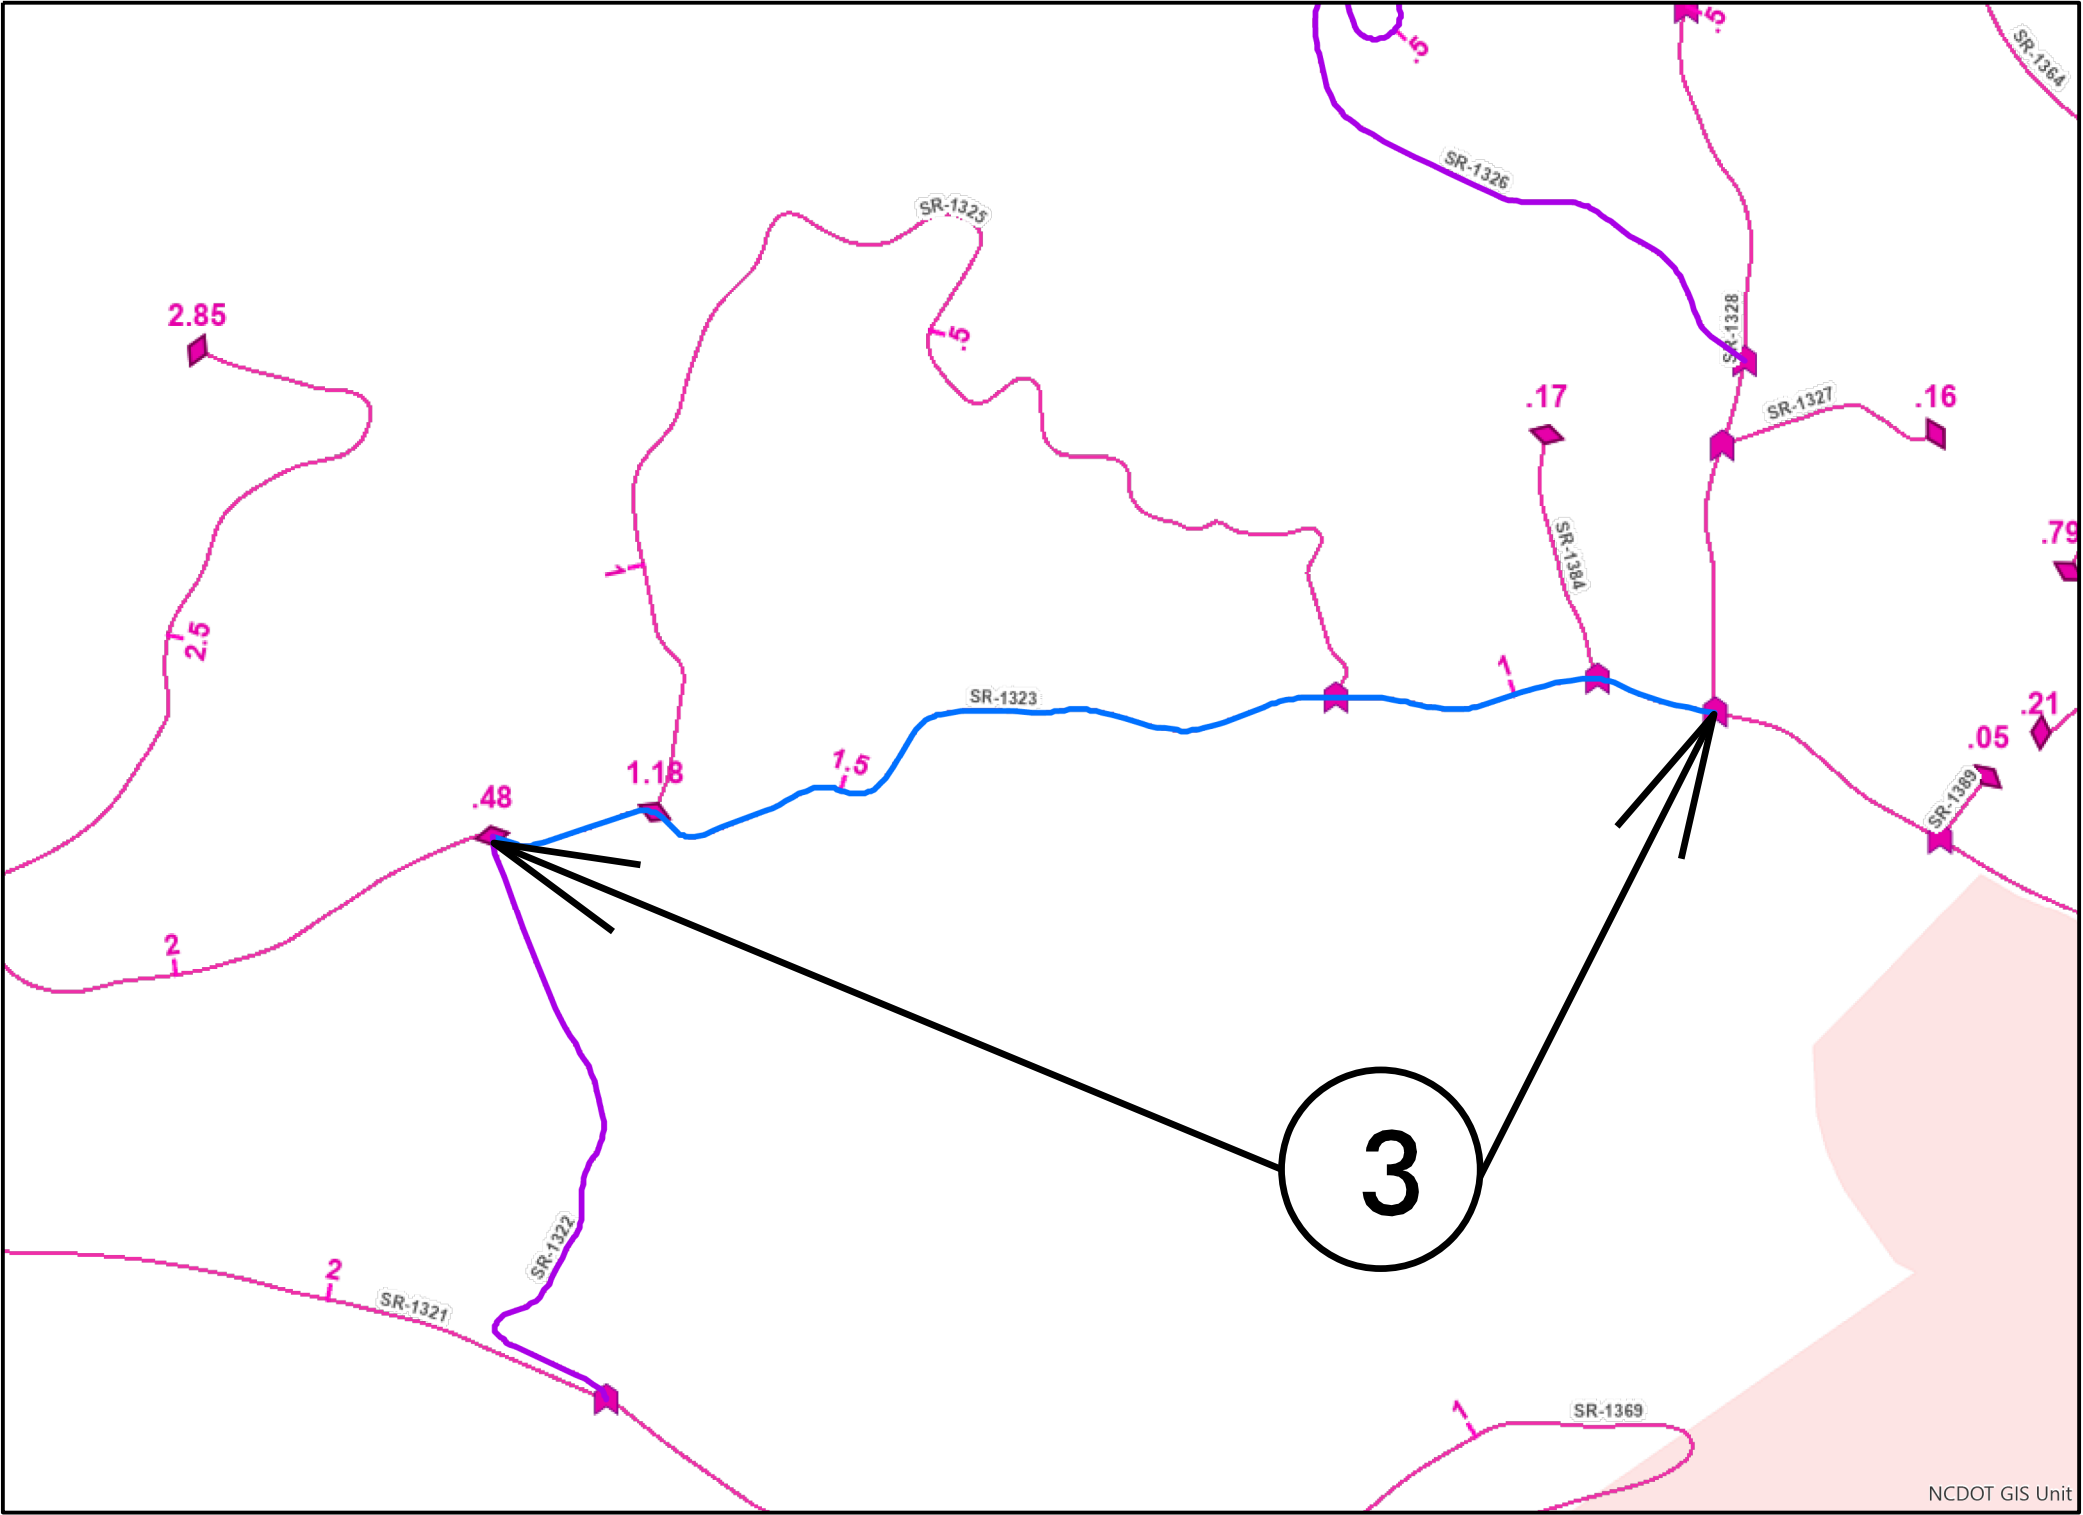

MAP 3



BEG



END

NCDOT GIS Unit