


09/08/09

STATE	STATE PROJECT REFERENCE NO.	SHEET NO.	TOTAL SHEETS
N.C.	2026CPT.14.06.20871	4	
STATE PROJ. NO.	F. A. PROJ. NO.	DESCRIPTION	

SWAIN COUNTY

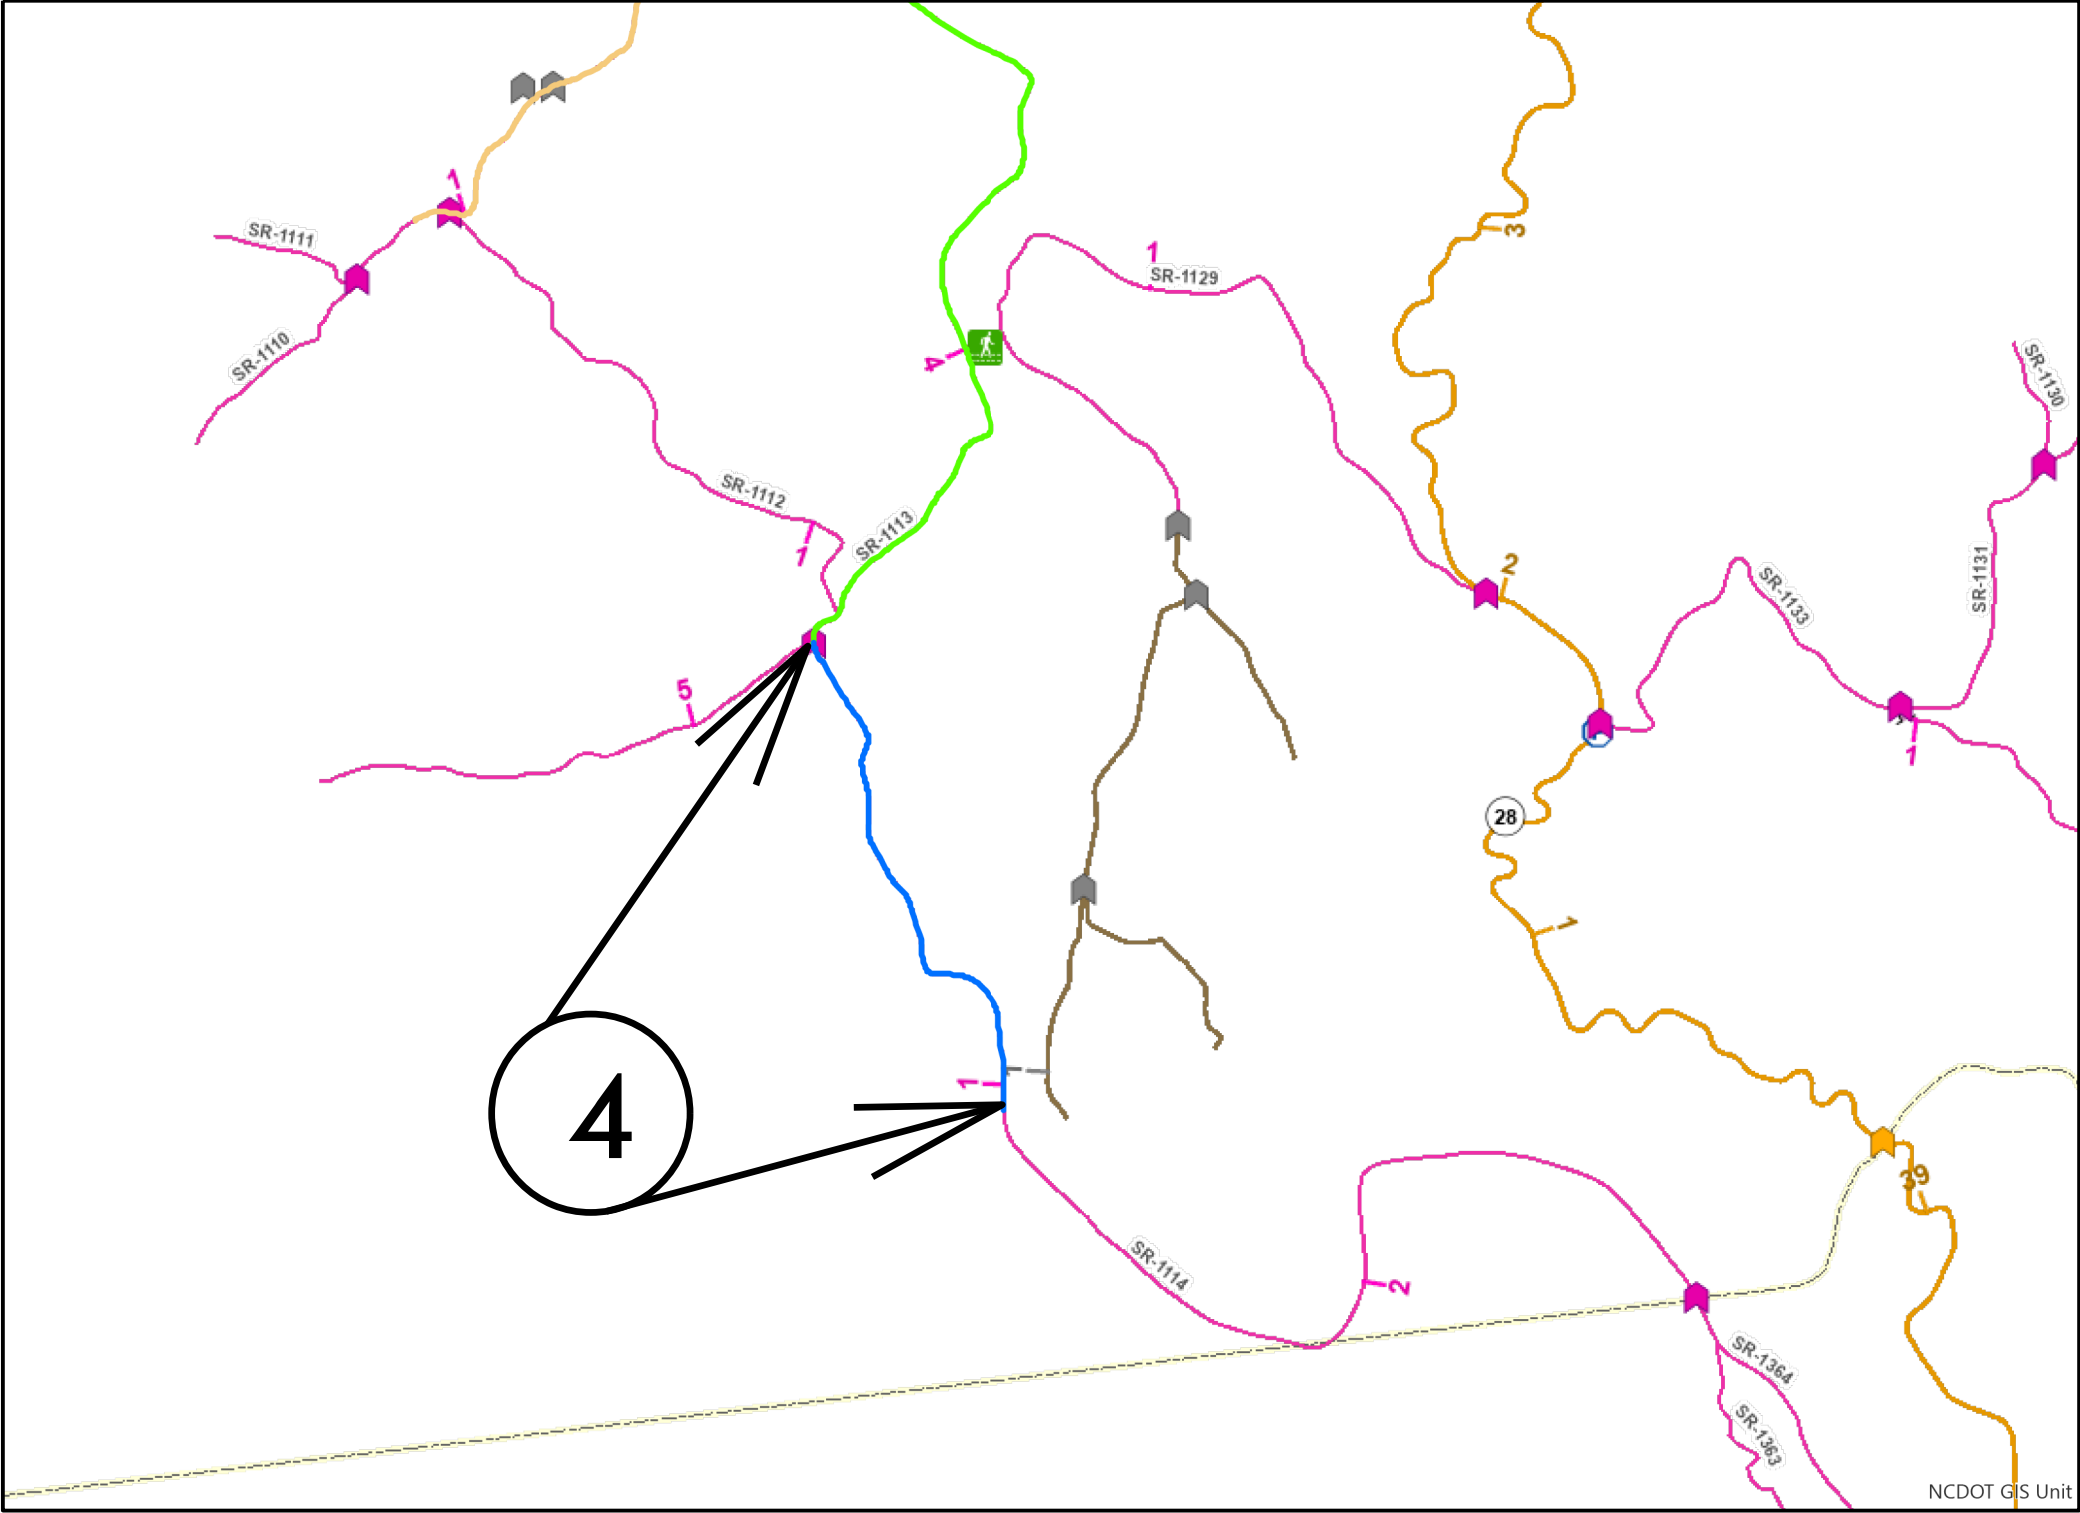

MAP 4



BEG



END

CONTRACT: DN01136