



## SURCHARGE CASE

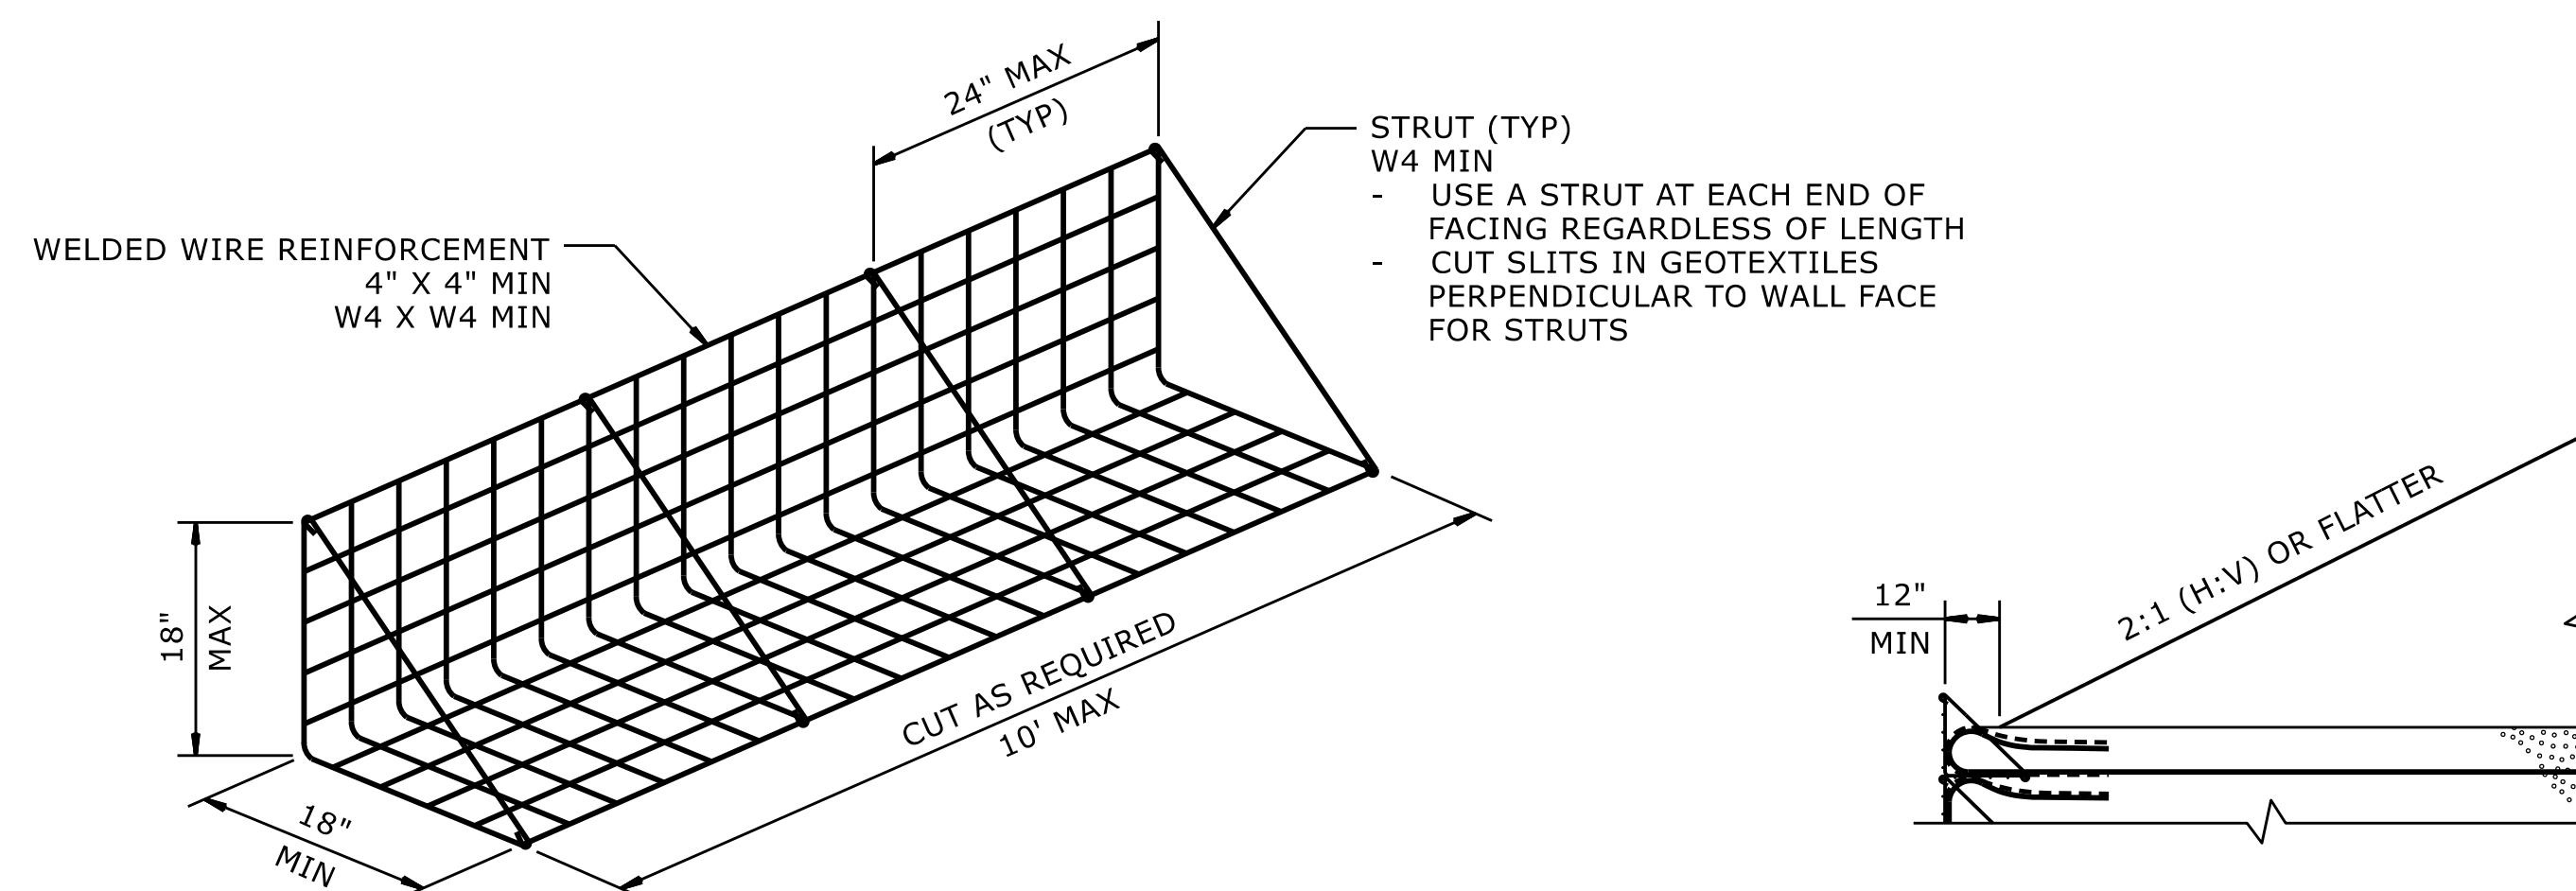


## FACING DETAIL

## SLOPE CASE

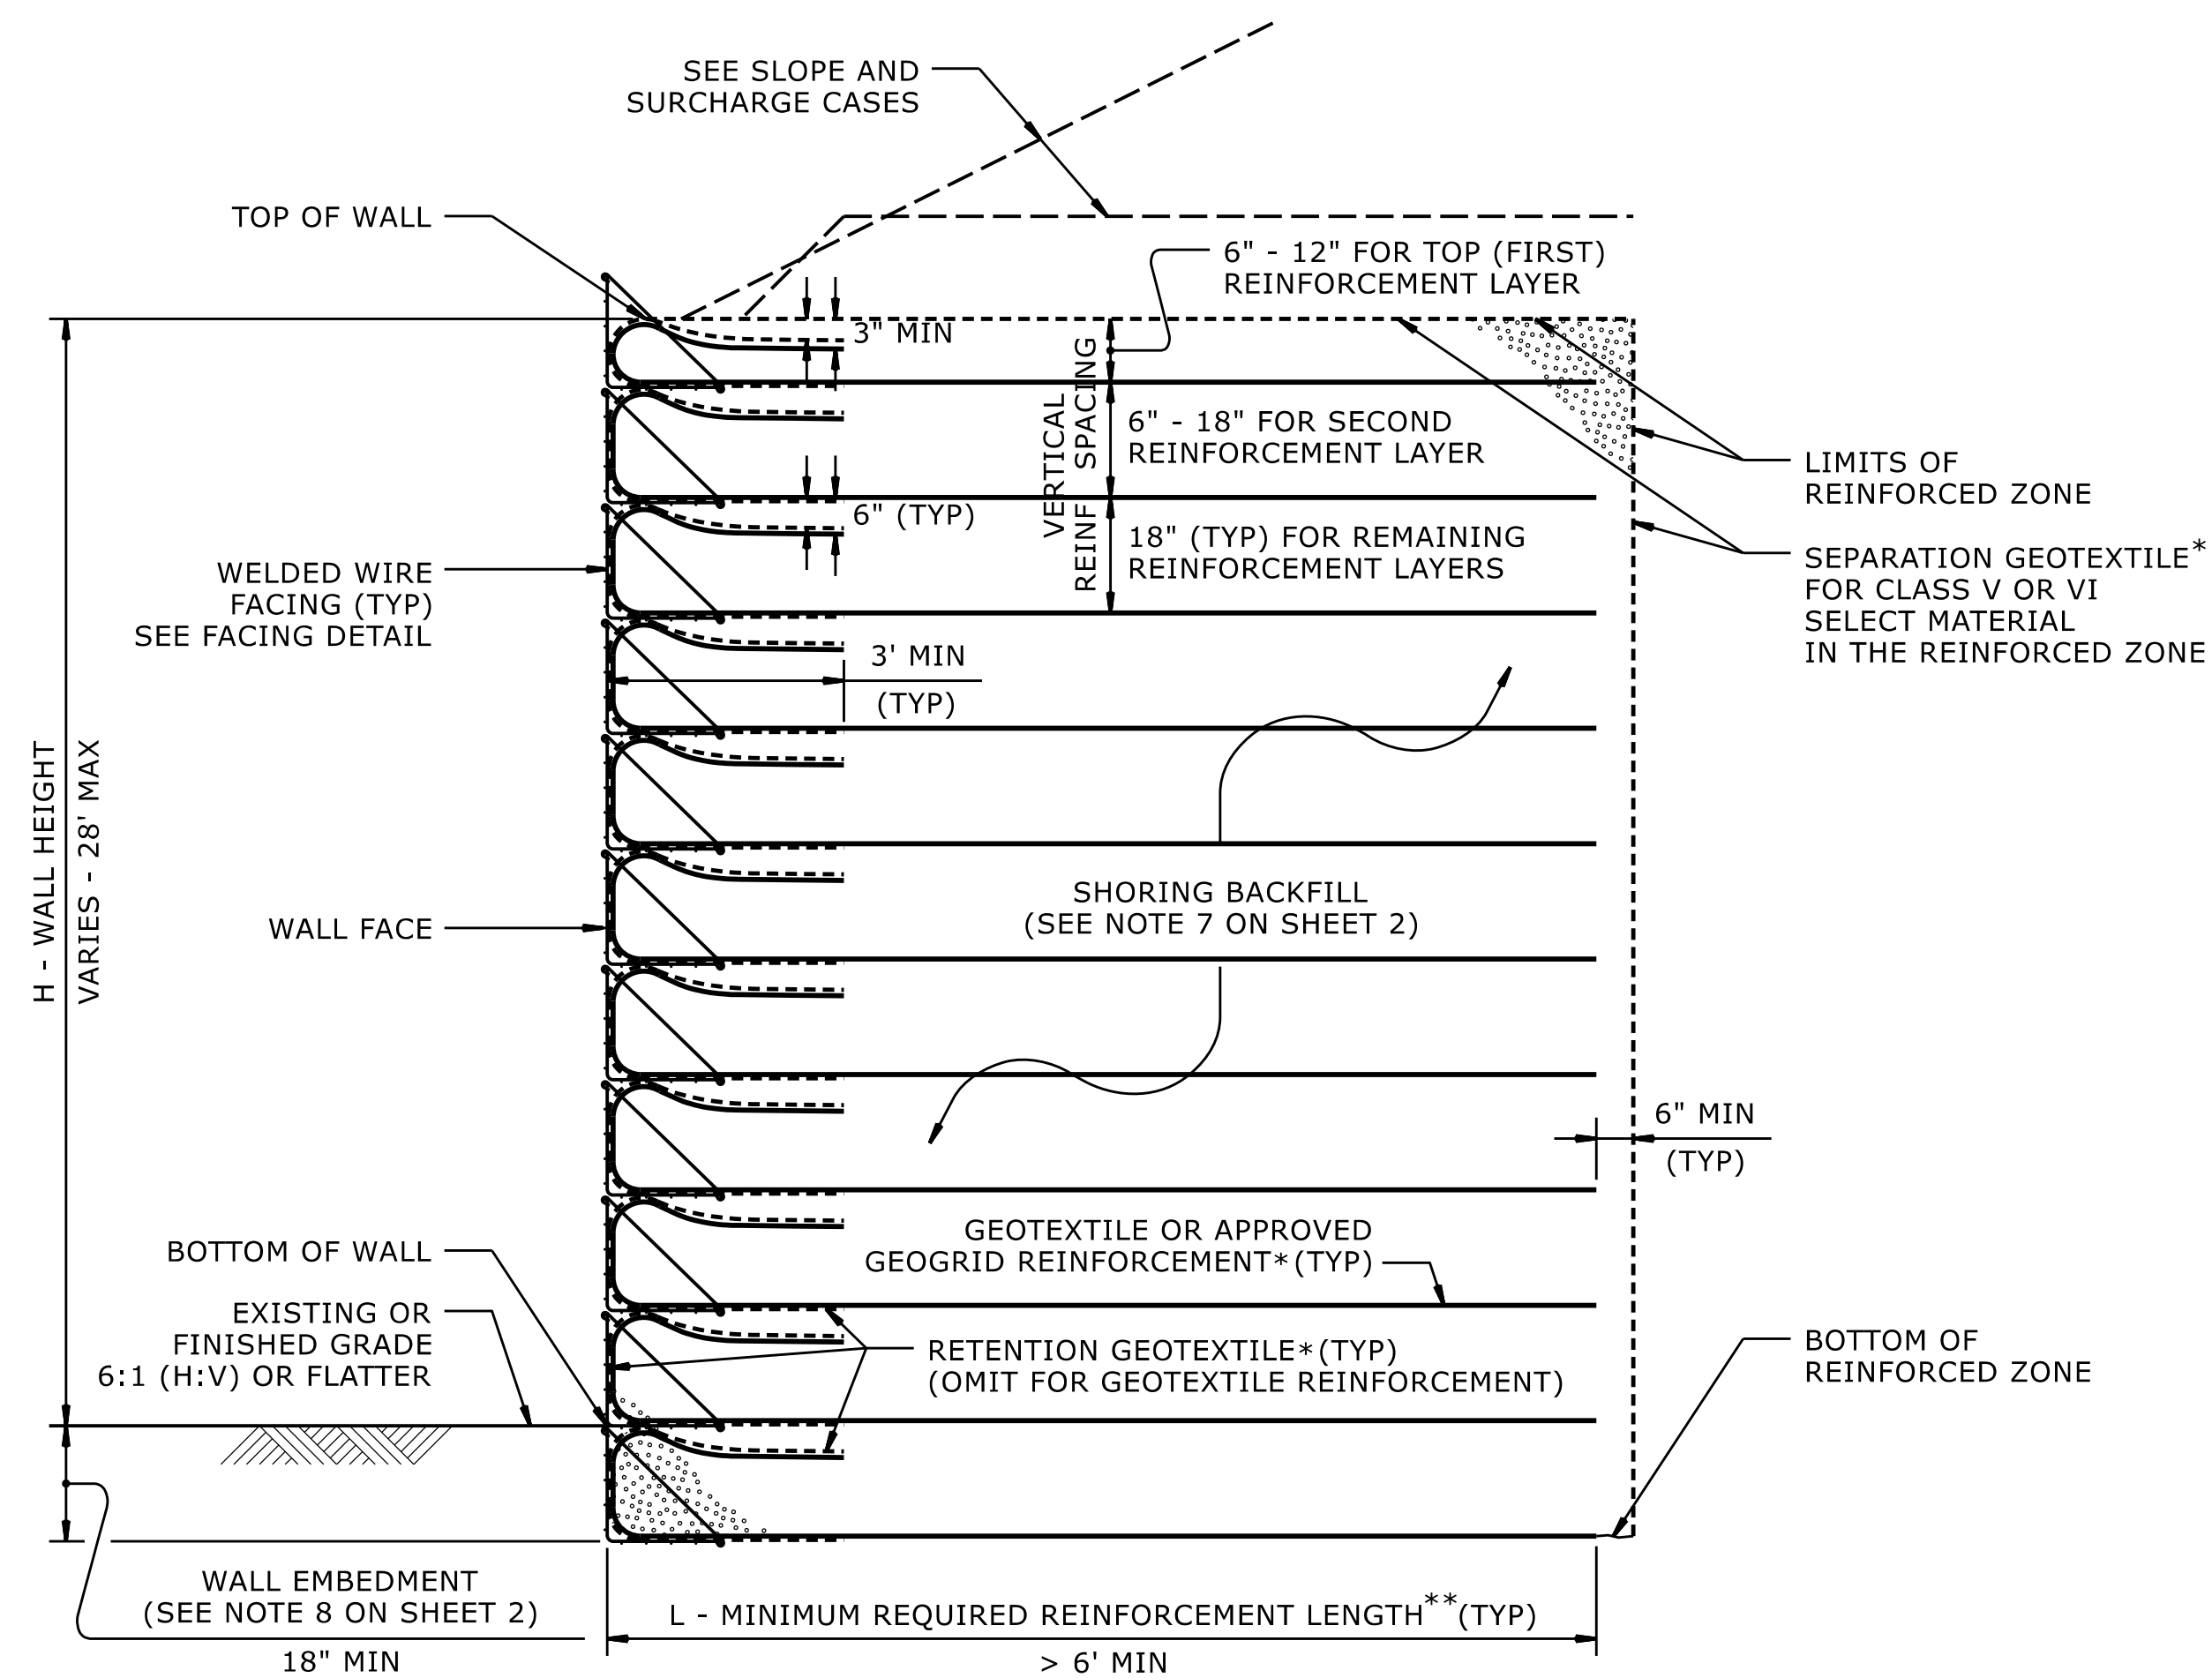

## STANDARD TEMPORARY WALL

(FOR STANDARD TEMPORARY WALLS ON STRUCTURES,  
SEE TEMPORARY WALL ON STRUCTURE DETAIL ON SHEET 2.)  
\*SEE GEOSYNTHETIC PLACEMENT DETAILS ON SHEET 2.  
\*\*SEE REINFORCEMENT TABLES ON SHEET 3.

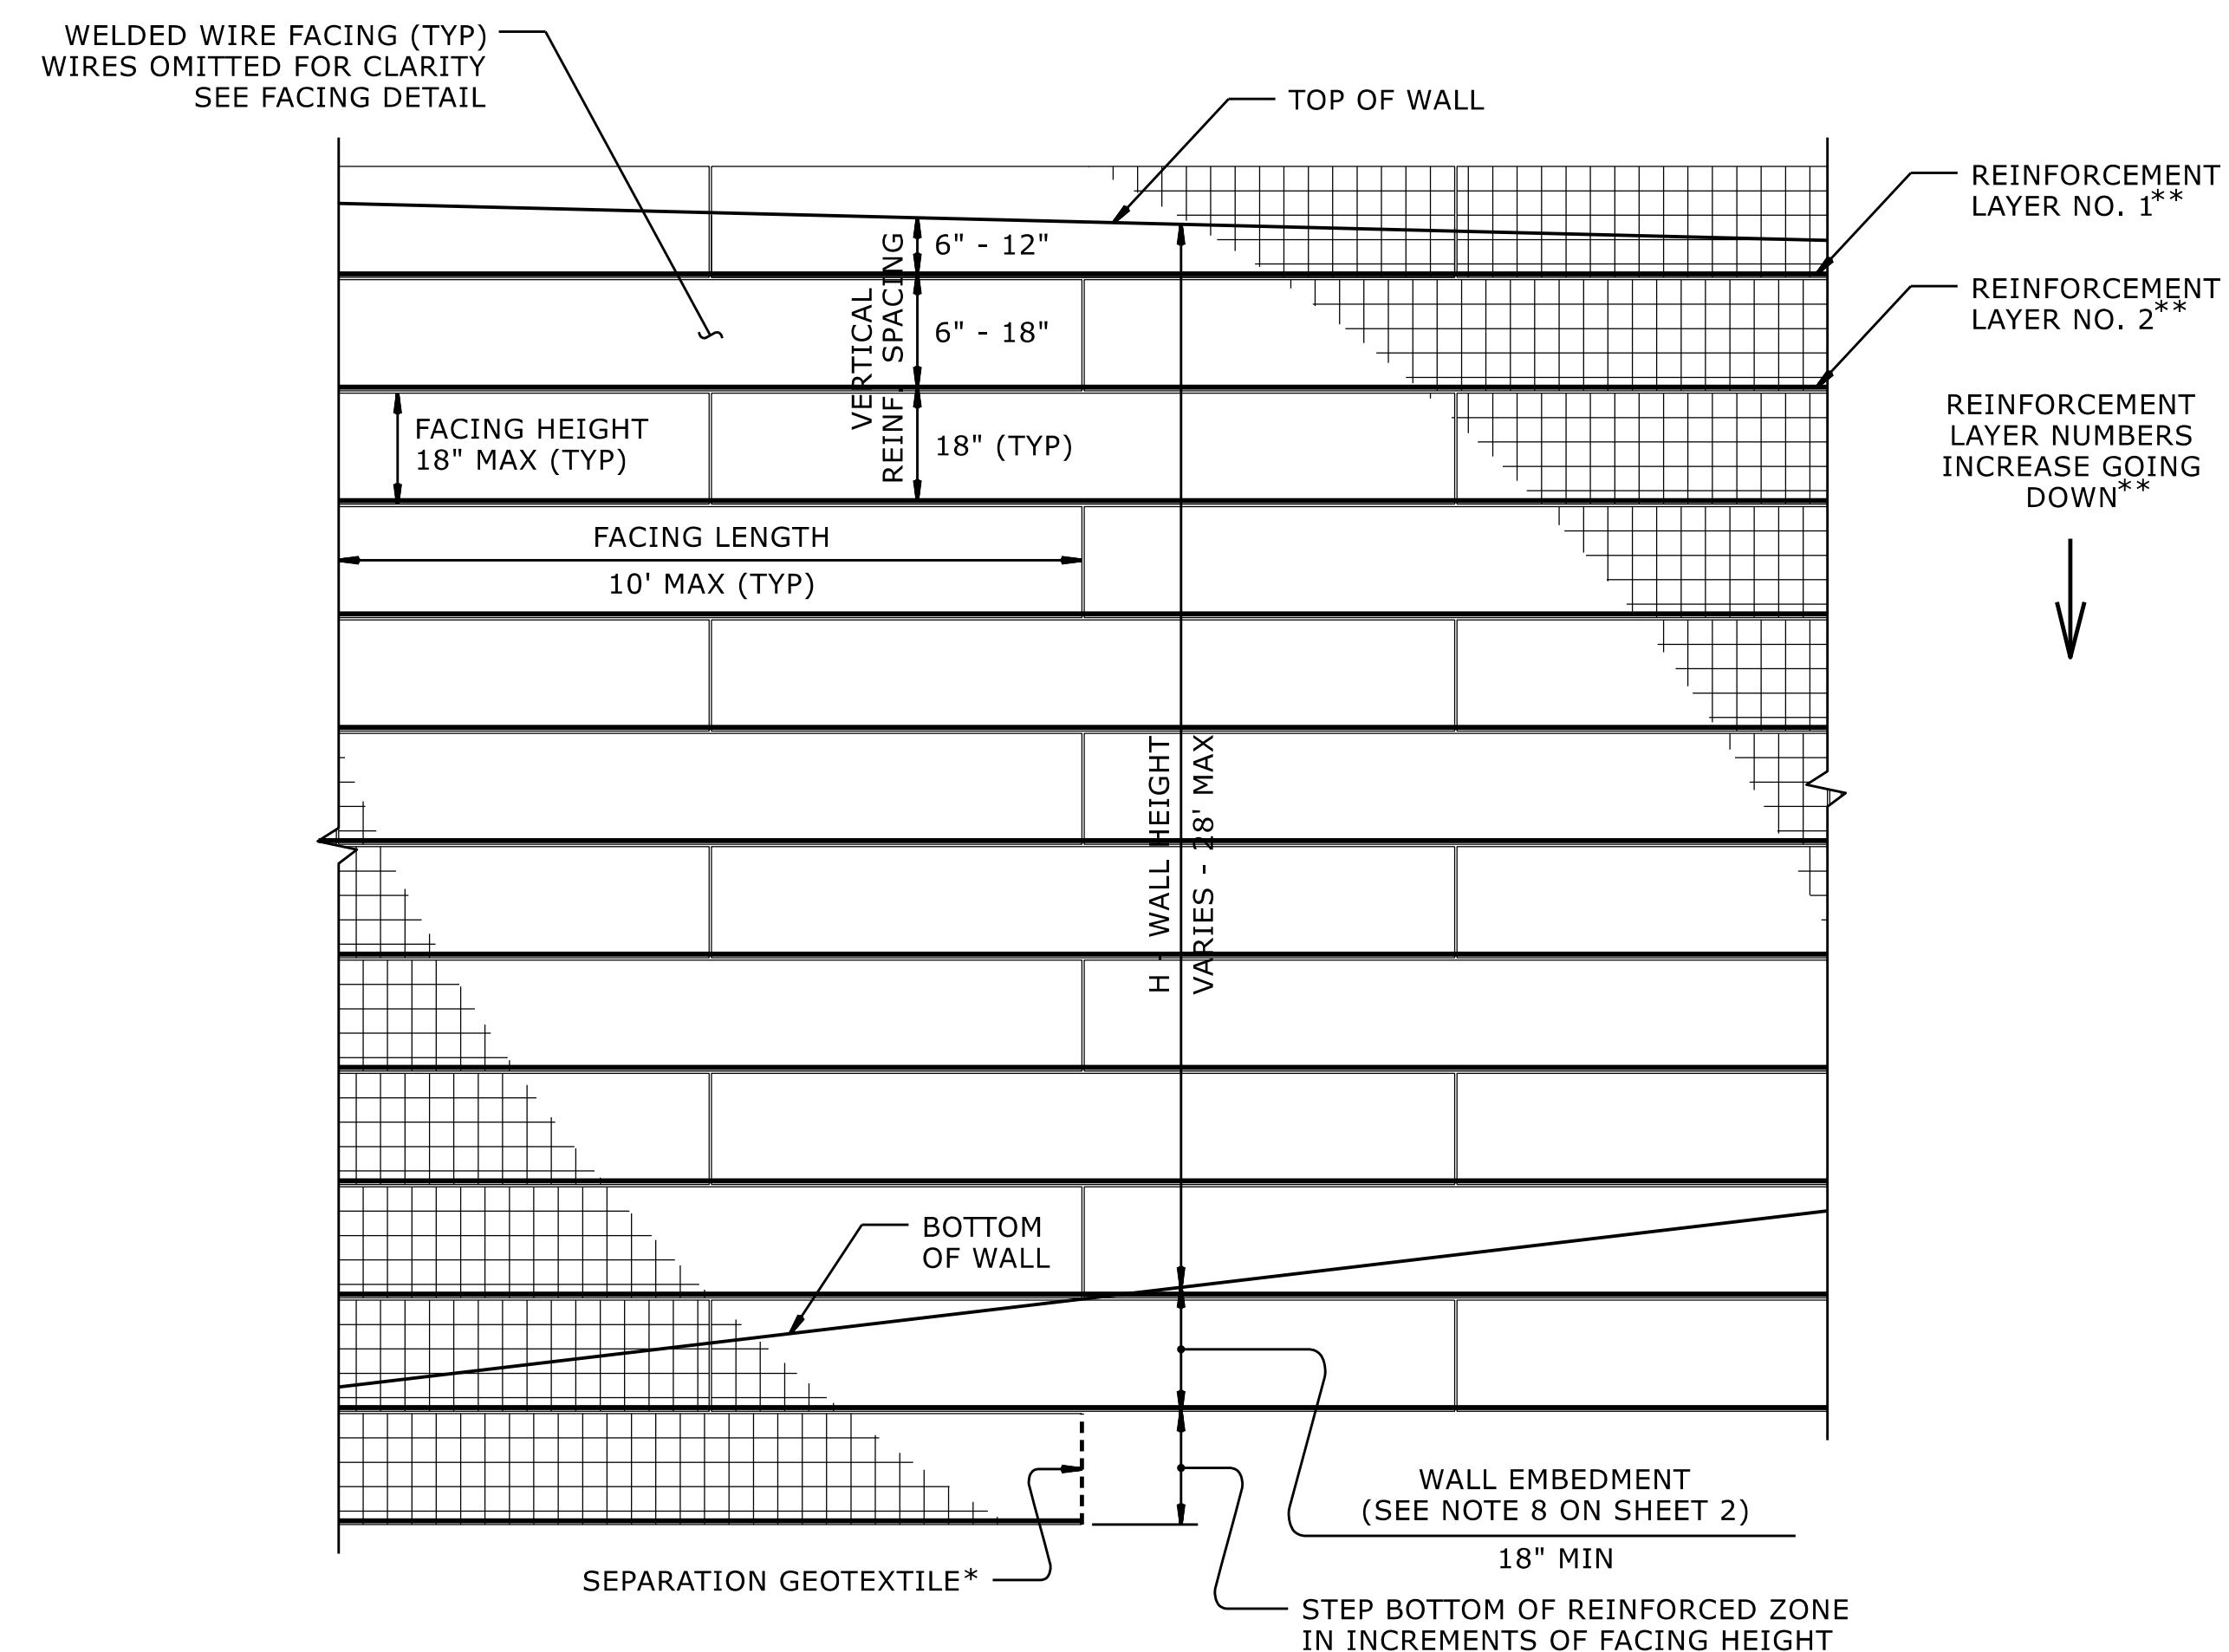

## STANDARD TEMPORARY WALL - PARTIAL ELEVATION

\*SEE GEOSYNTHETIC PLACEMENT DETAILS ON SHEET 2.  
\*\*SEE REINFORCEMENT TABLES ON SHEET 3.