


N.T.S


SECTION A-A

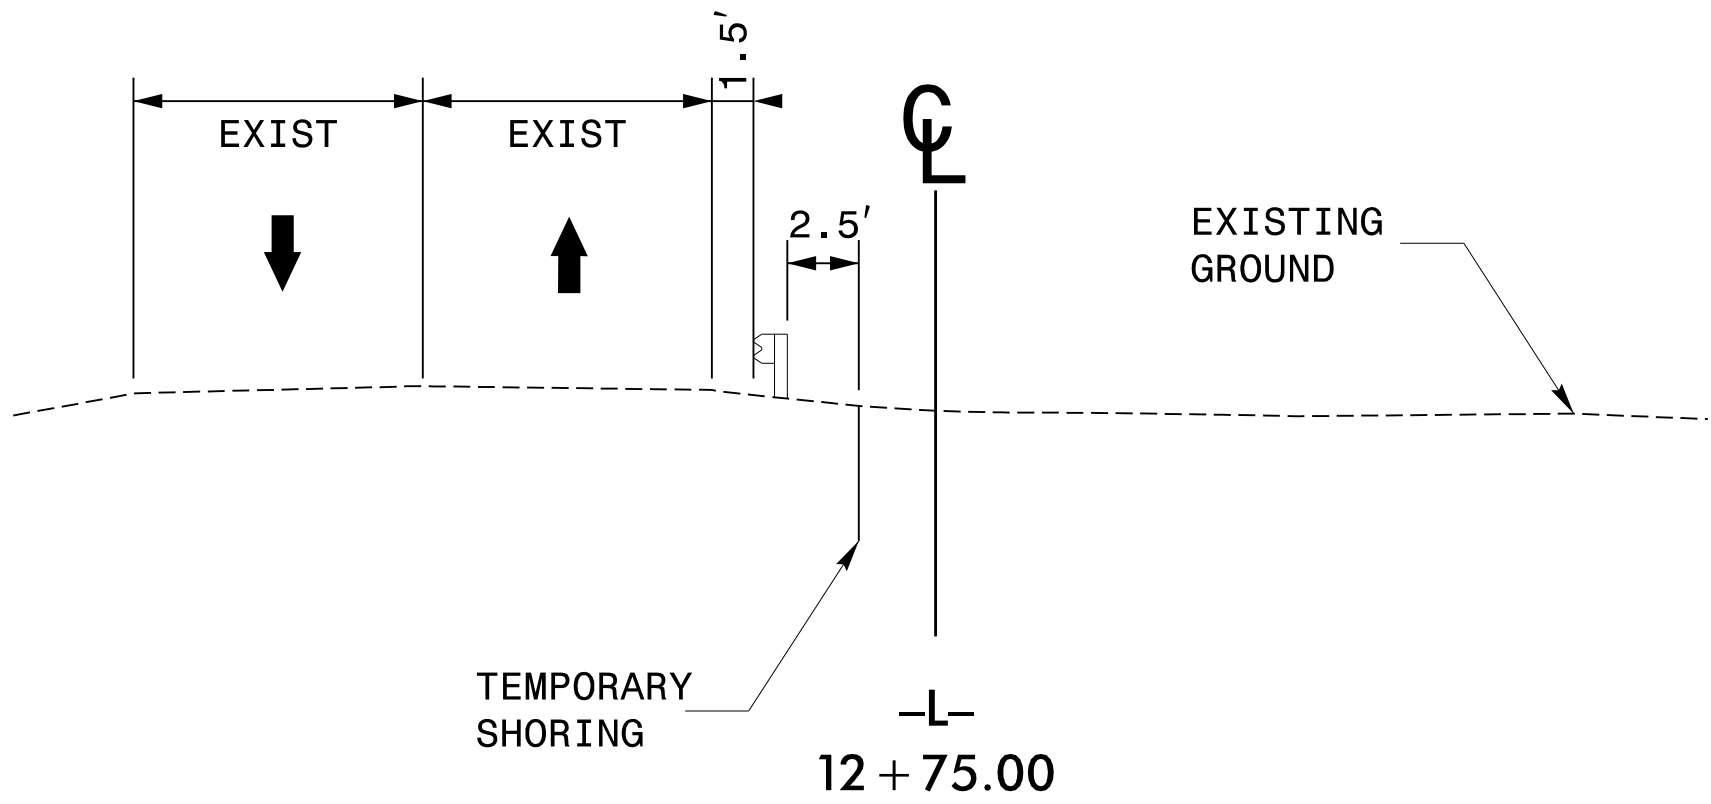

1 QUANTITY = 81 SQ.FT.  
TEMPORARY SHORING  
FROM STA. -L- 12+71 +/-, 3' (LT)  
TO STA. -L- 12+86 +/-, 3' (LT)  
  
(SEE SHEET TMP-1C FOR  
TEMPORARY SHORING NOTES)


2 QUANTITY = 105 SQ.FT.  
TEMPORARY SHORING  
FROM STA. -L- 13+54 +/-, 3' (LT)  
TO STA. -L- 13+69 +/-, 3' (LT)  
  
(SEE SHEET TMP-1C FOR  
TEMPORARY SHORING NOTES)

PROJ. REFERENCE NO.	SHEET NO.
B-6034	TMP-3

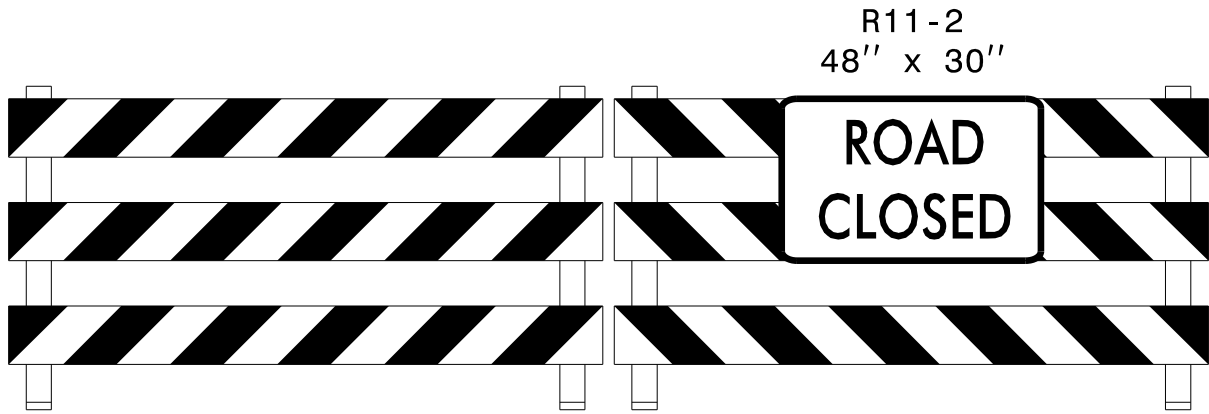


TYPE III BARRICADE(S)

1

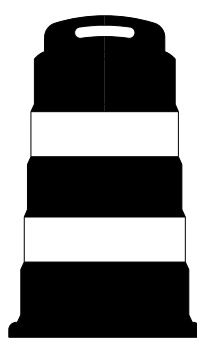

2

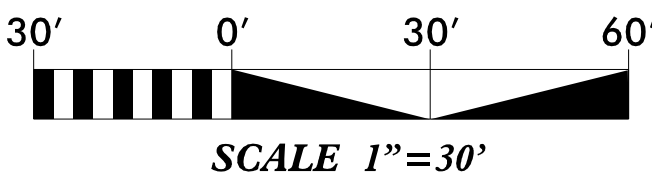


SCALE 1"=30'

WORK AREA

- NOTES:
1. MAINTAIN ACCESS TO DRIVEWAYS DURING CONSTRUCTION.
  2. SEE PHASING NOTES FOR CONSTRUCTION SEQUENCE.
  3. SEE RSD 1101.01, SHEET 3 OF 3, FOR ADVANCE WARNING SIGNS AND SPACING.


N.T.S


SECTION B-B

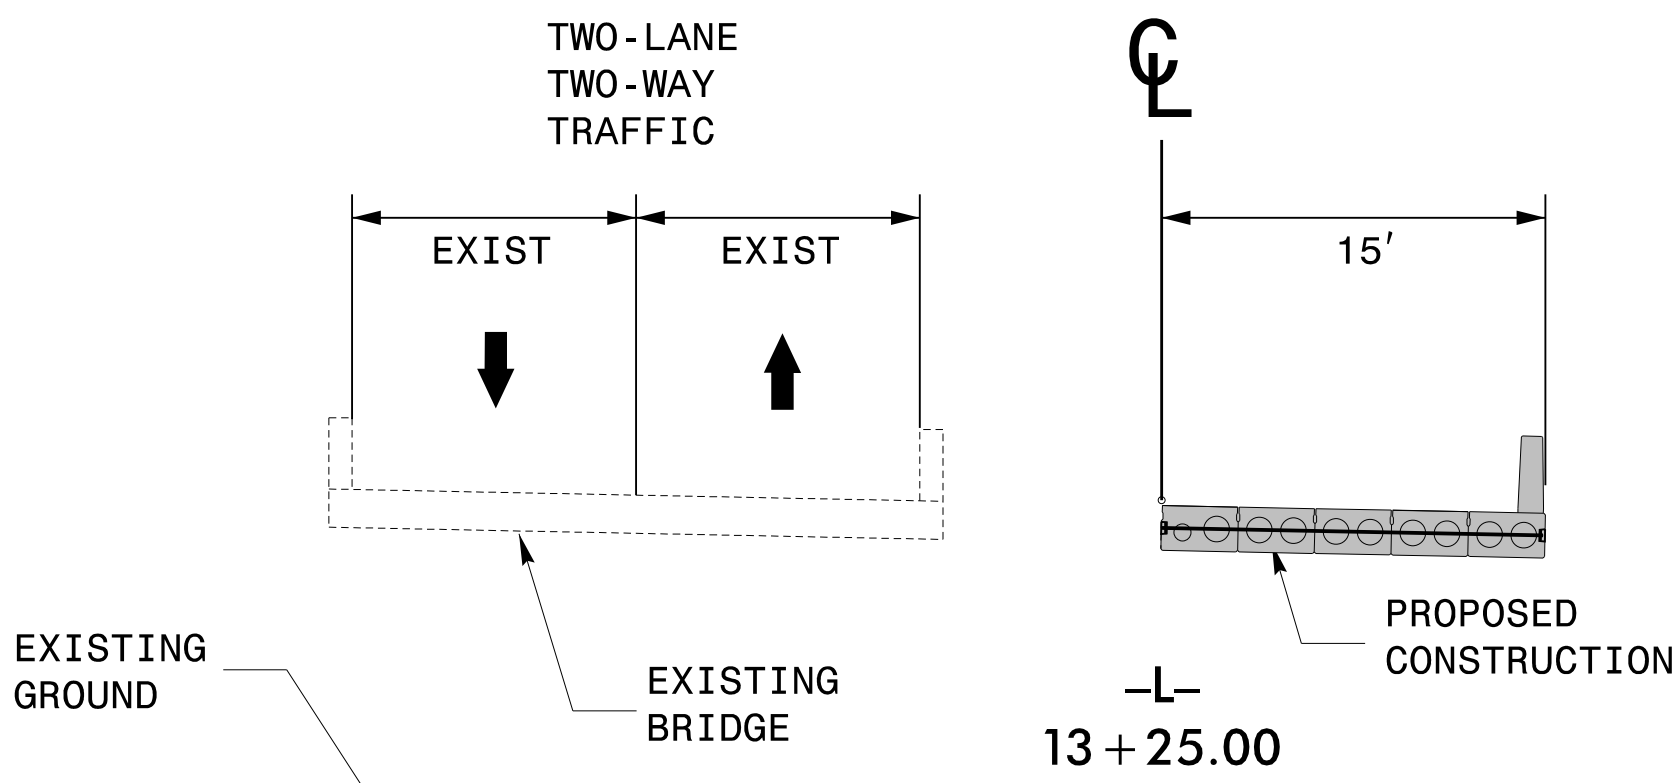

N.T.S


SECTION C-C

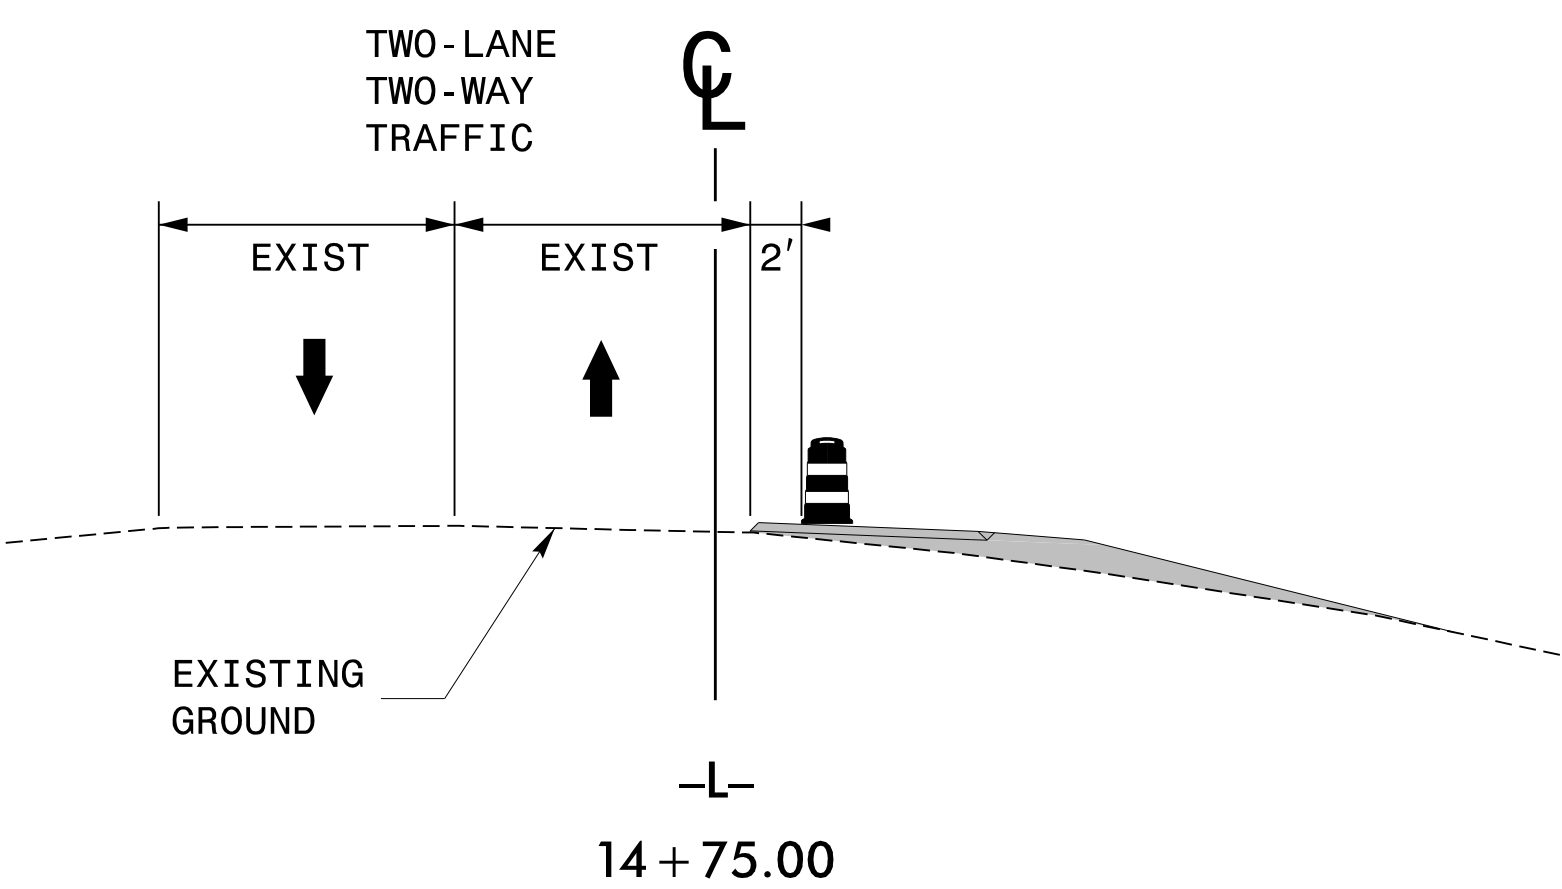

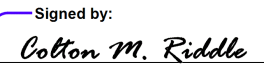APPROVED:   
DATE: 11/25/2025

SEAL

DOCUMENT NOT CONSIDERED FINAL  
UNLESS ALL SIGNATURES COMPLETED

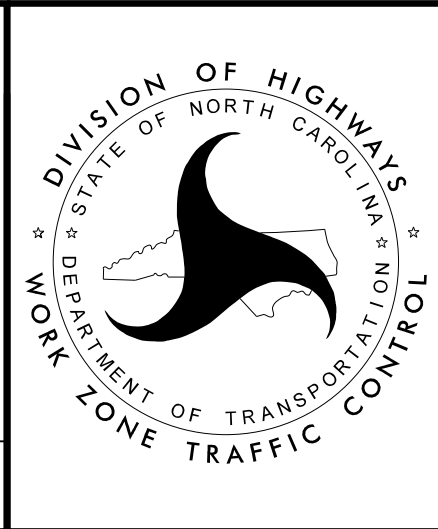

**JMT** Johnson, Mirmiran, & Thompson Inc.  
108 Asheville Commerce Parkway  
Suite 100, Candler, NC, 28715  
License No. C-3097

TEMPORARY TRAFFIC  
CONTROL PHASE I  
DETAIL