


12/4/17

V&M PROJECT #31631-05
TRANSPORTATION\31631-05\UTILITIES\UO-1.DGN

PROJECT: B-6034

CONTRACT: DN01144

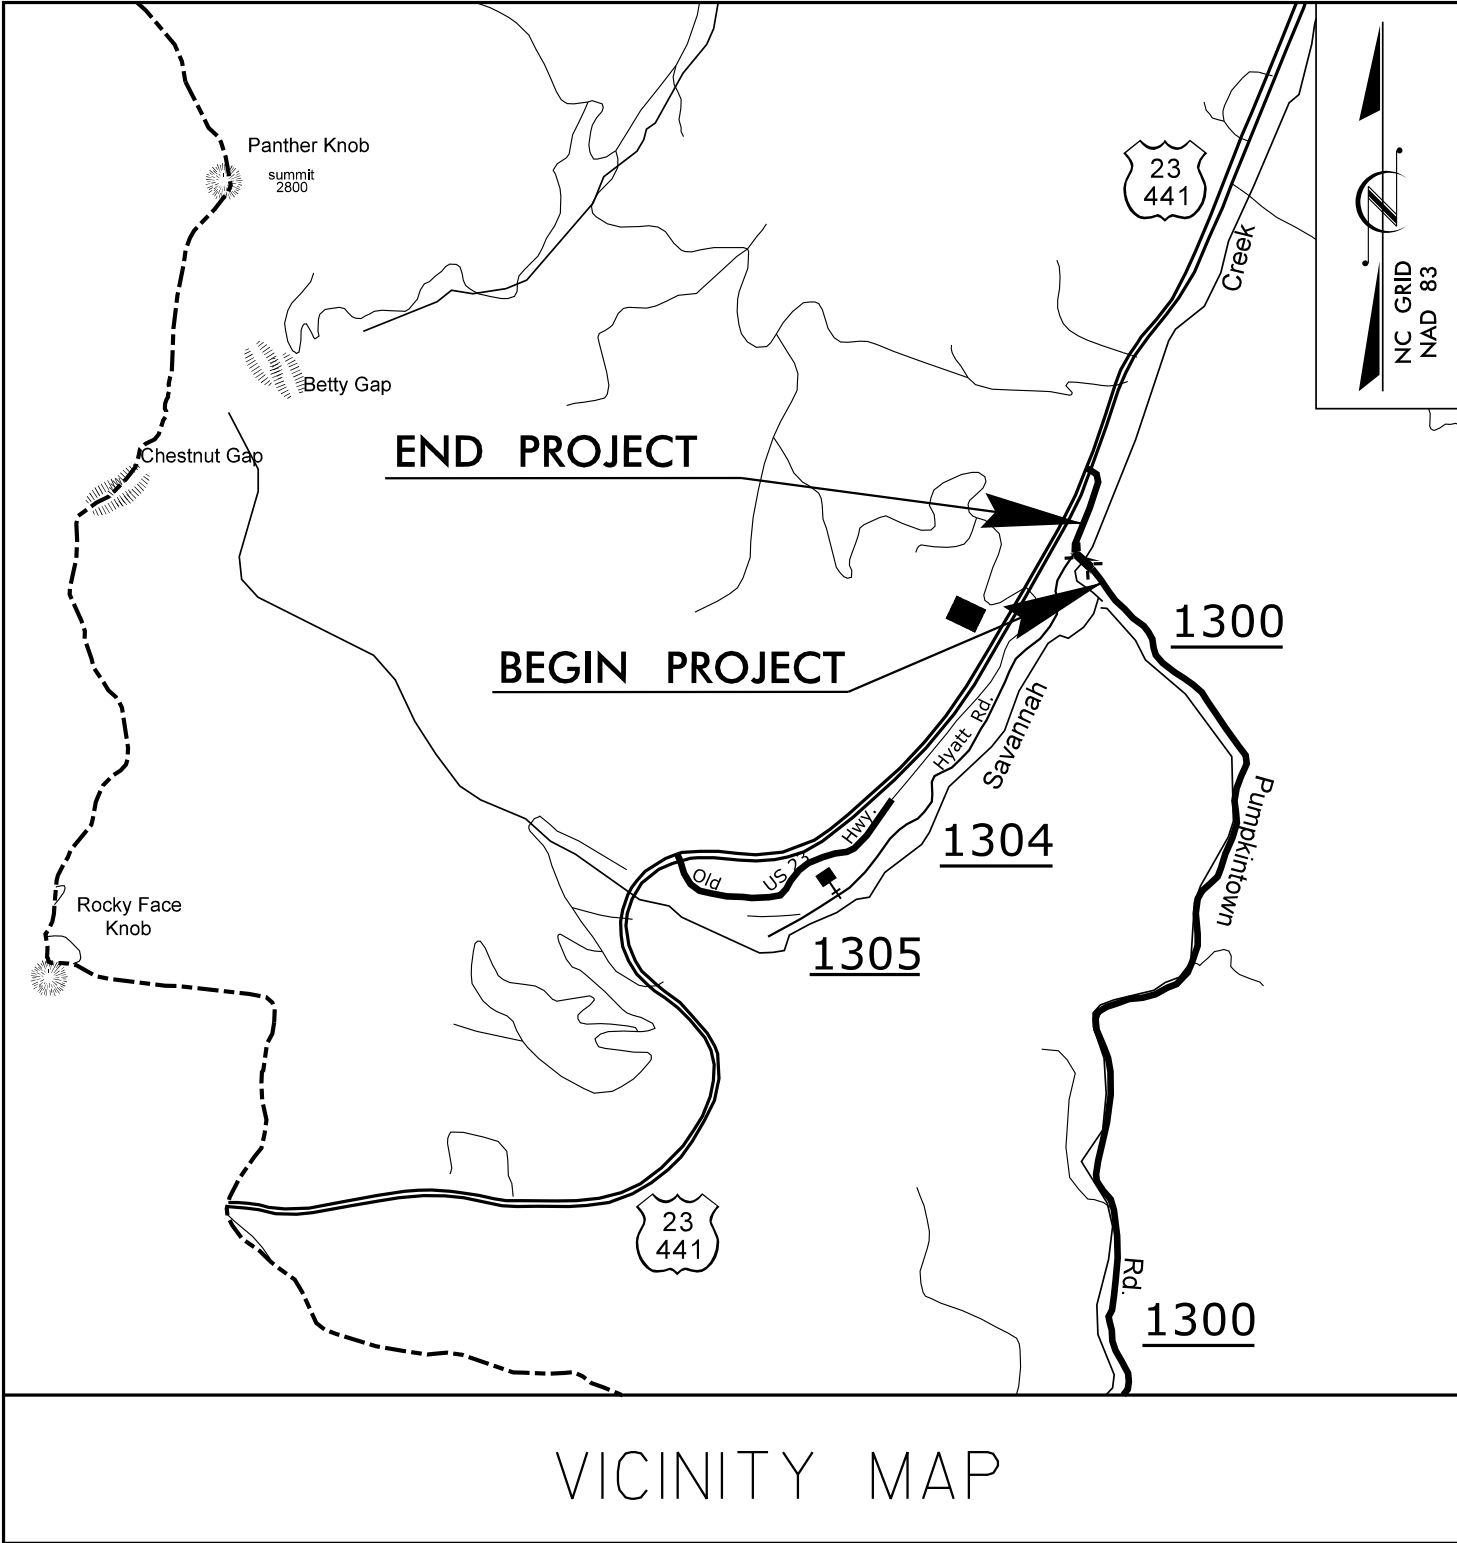

STATE OF NORTH CAROLINA
DIVISION OF HIGHWAYS

UTILITIES BY OTHERS
JACKSON COUNTY

LOCATION: BRIDGE NO. 490065 OVER SAVANNAH CREEK
ON SR 1300 (PUMPKINTOWN ROAD)

TYPE OF WORK: AERIAL POWER & BURIED TELEPHONE
& CABLE TV


PROJECT REFERENCE NO.

B-6034

SHEET NO.

UO-1

DOCUMENT NOT CONSIDERED FINAL
UNLESS ALL SIGNATURES COMPLETED

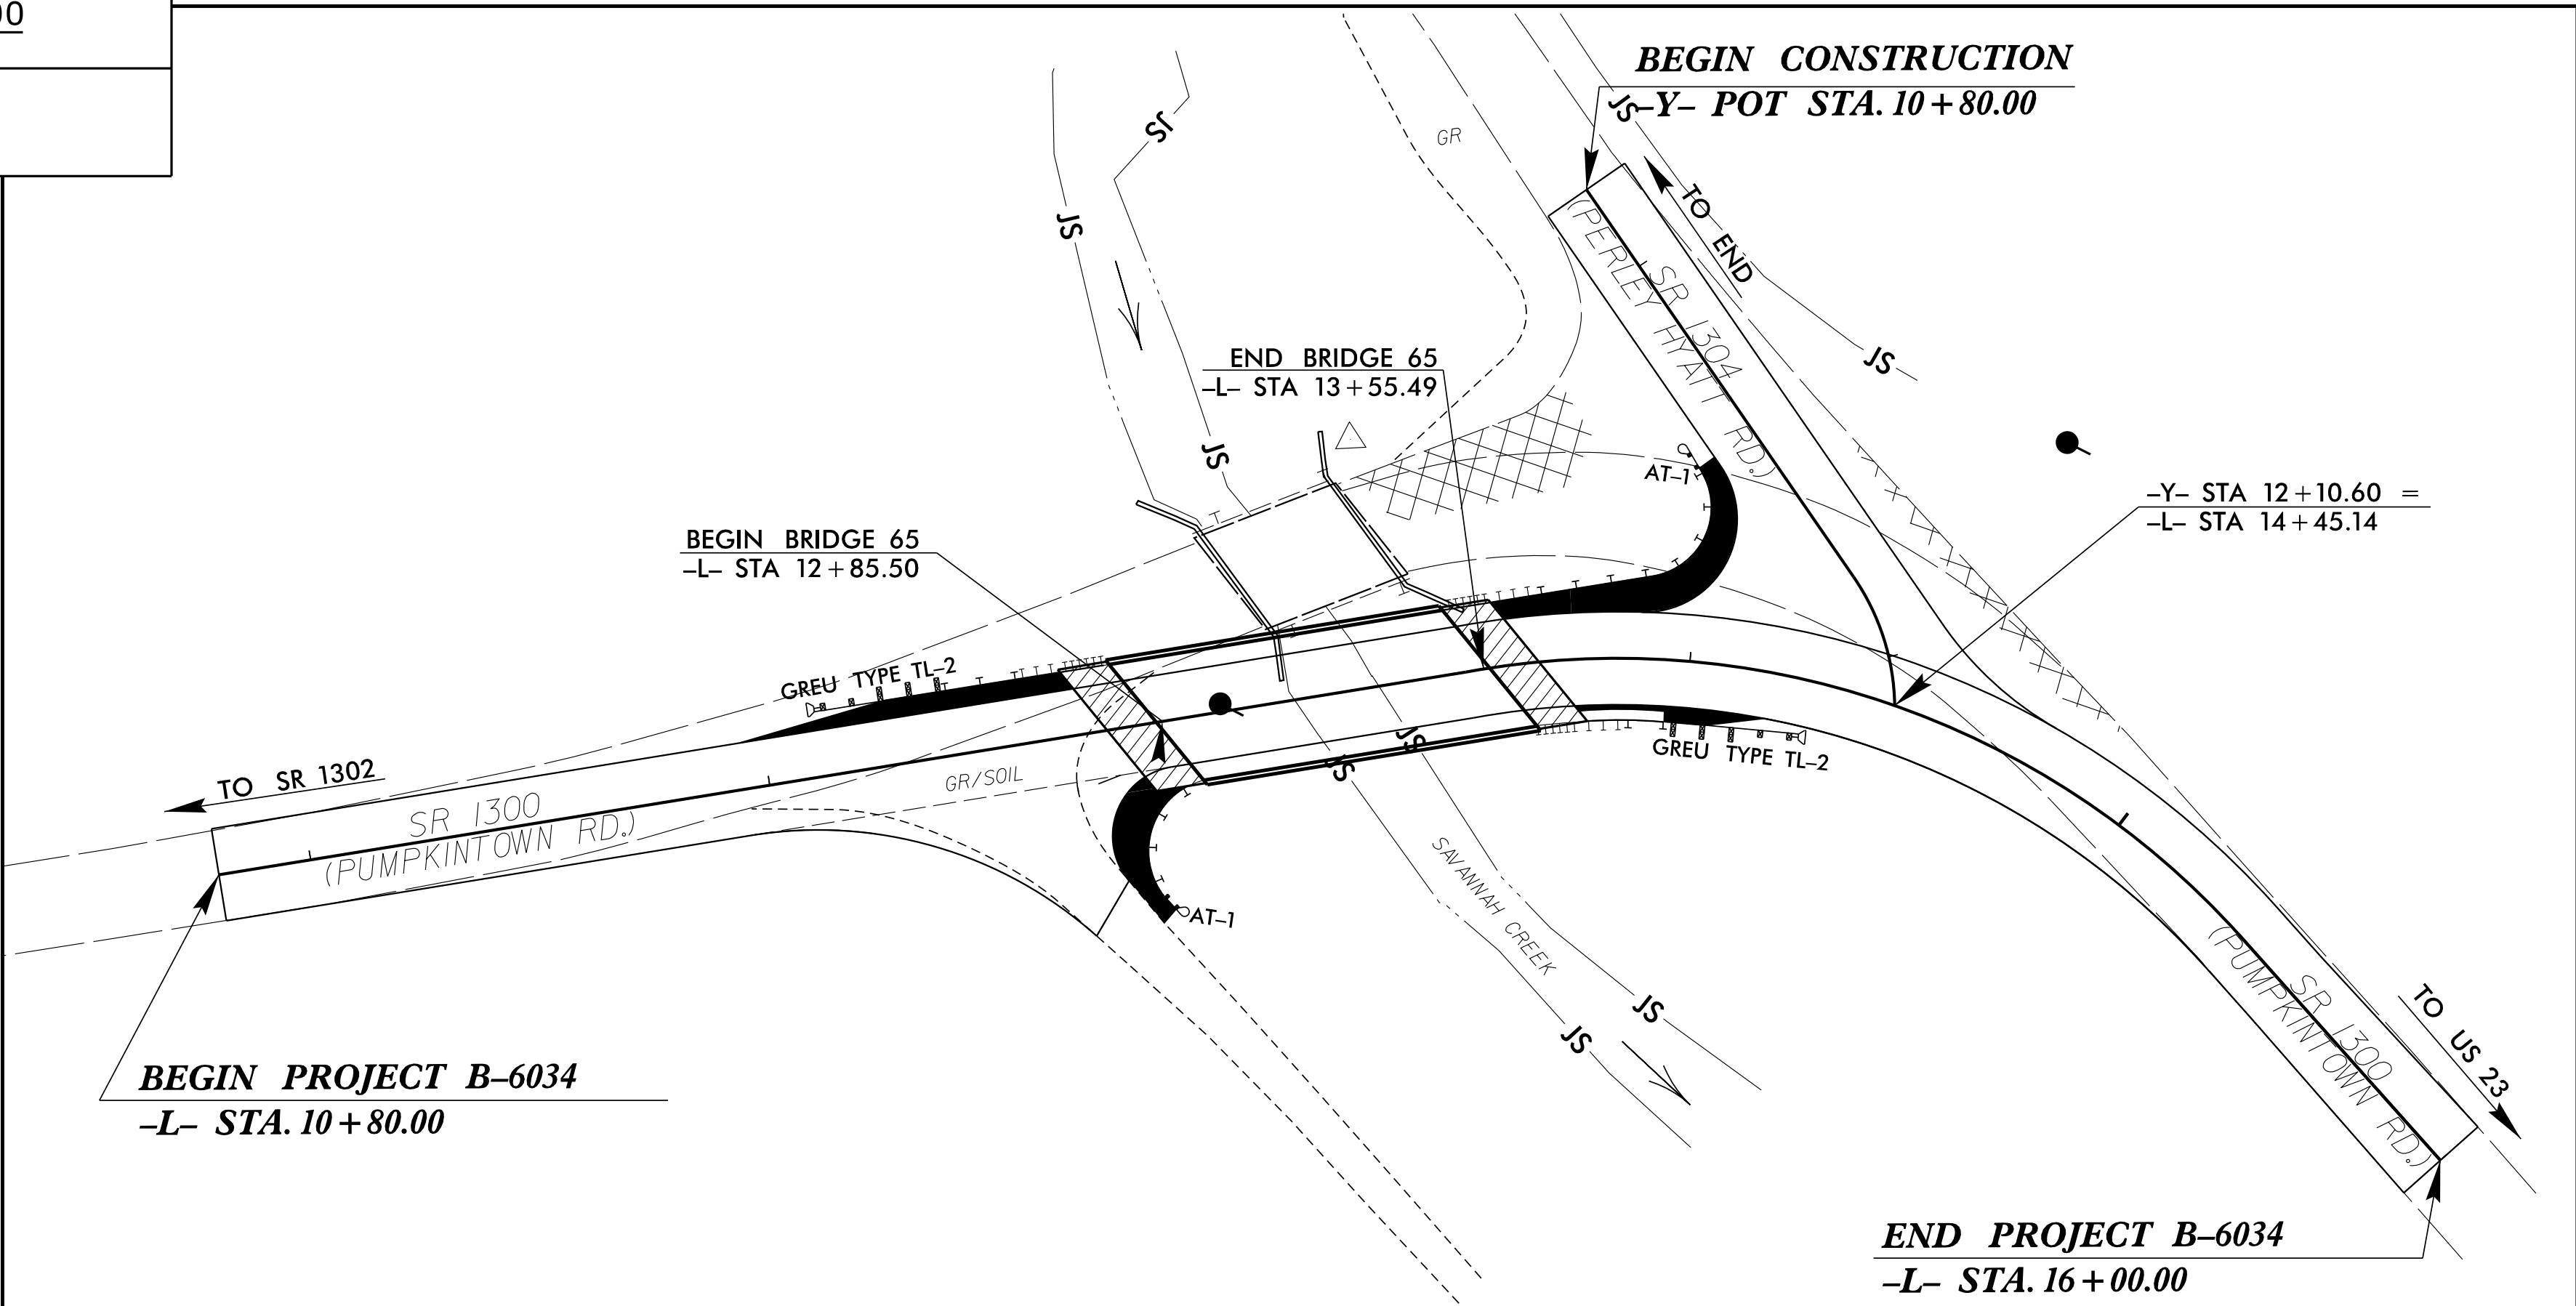

GRAPHIC SCALES



PLANS

INDEX OF SHEETS


SHEET NO.	DESCRIPTION
UO-1	TITLE SHEET
UO-2	UTILITIES BY OTHERS PLAN SHEET

UTILITY OWNERS ON PROJECT

- POWER - DUKE ENERGY
- TELEPHONE - FRONTIER COMM.
- FIBER COMMUNICATIONS - OPTIMUM
- FIBER COMMUNICATIONS - SPECTRUM

PLANS
PREPARED
BY:

JMT
Prepared in the Office of:
JOHNSON, MIRMIRAN, & THOMPSON, INC.
1318-F Patton Ave.
Asheville, NC 28806

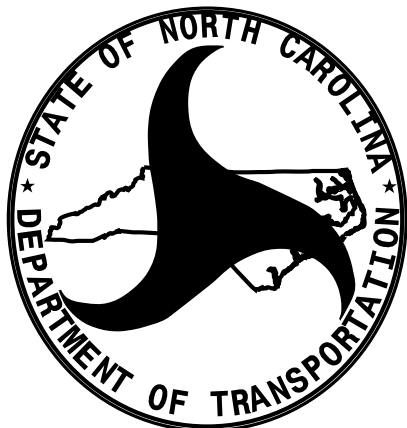

PREPARED FOR THE OFFICE OF:
DIVISION OF HIGHWAYS
UTILITIES ENGINEERING
SECTION

1591 MAIL SERVICES CENTER
RALEIGH NC 27699-1591
PHONE (919) 250-4128
FAX (919) 250-4119

Robert Golding DIVISION 14 UTILITY ENGINEER
James R. Montgomery UTILITIES PROJECT COORDINATOR