


STAGE I

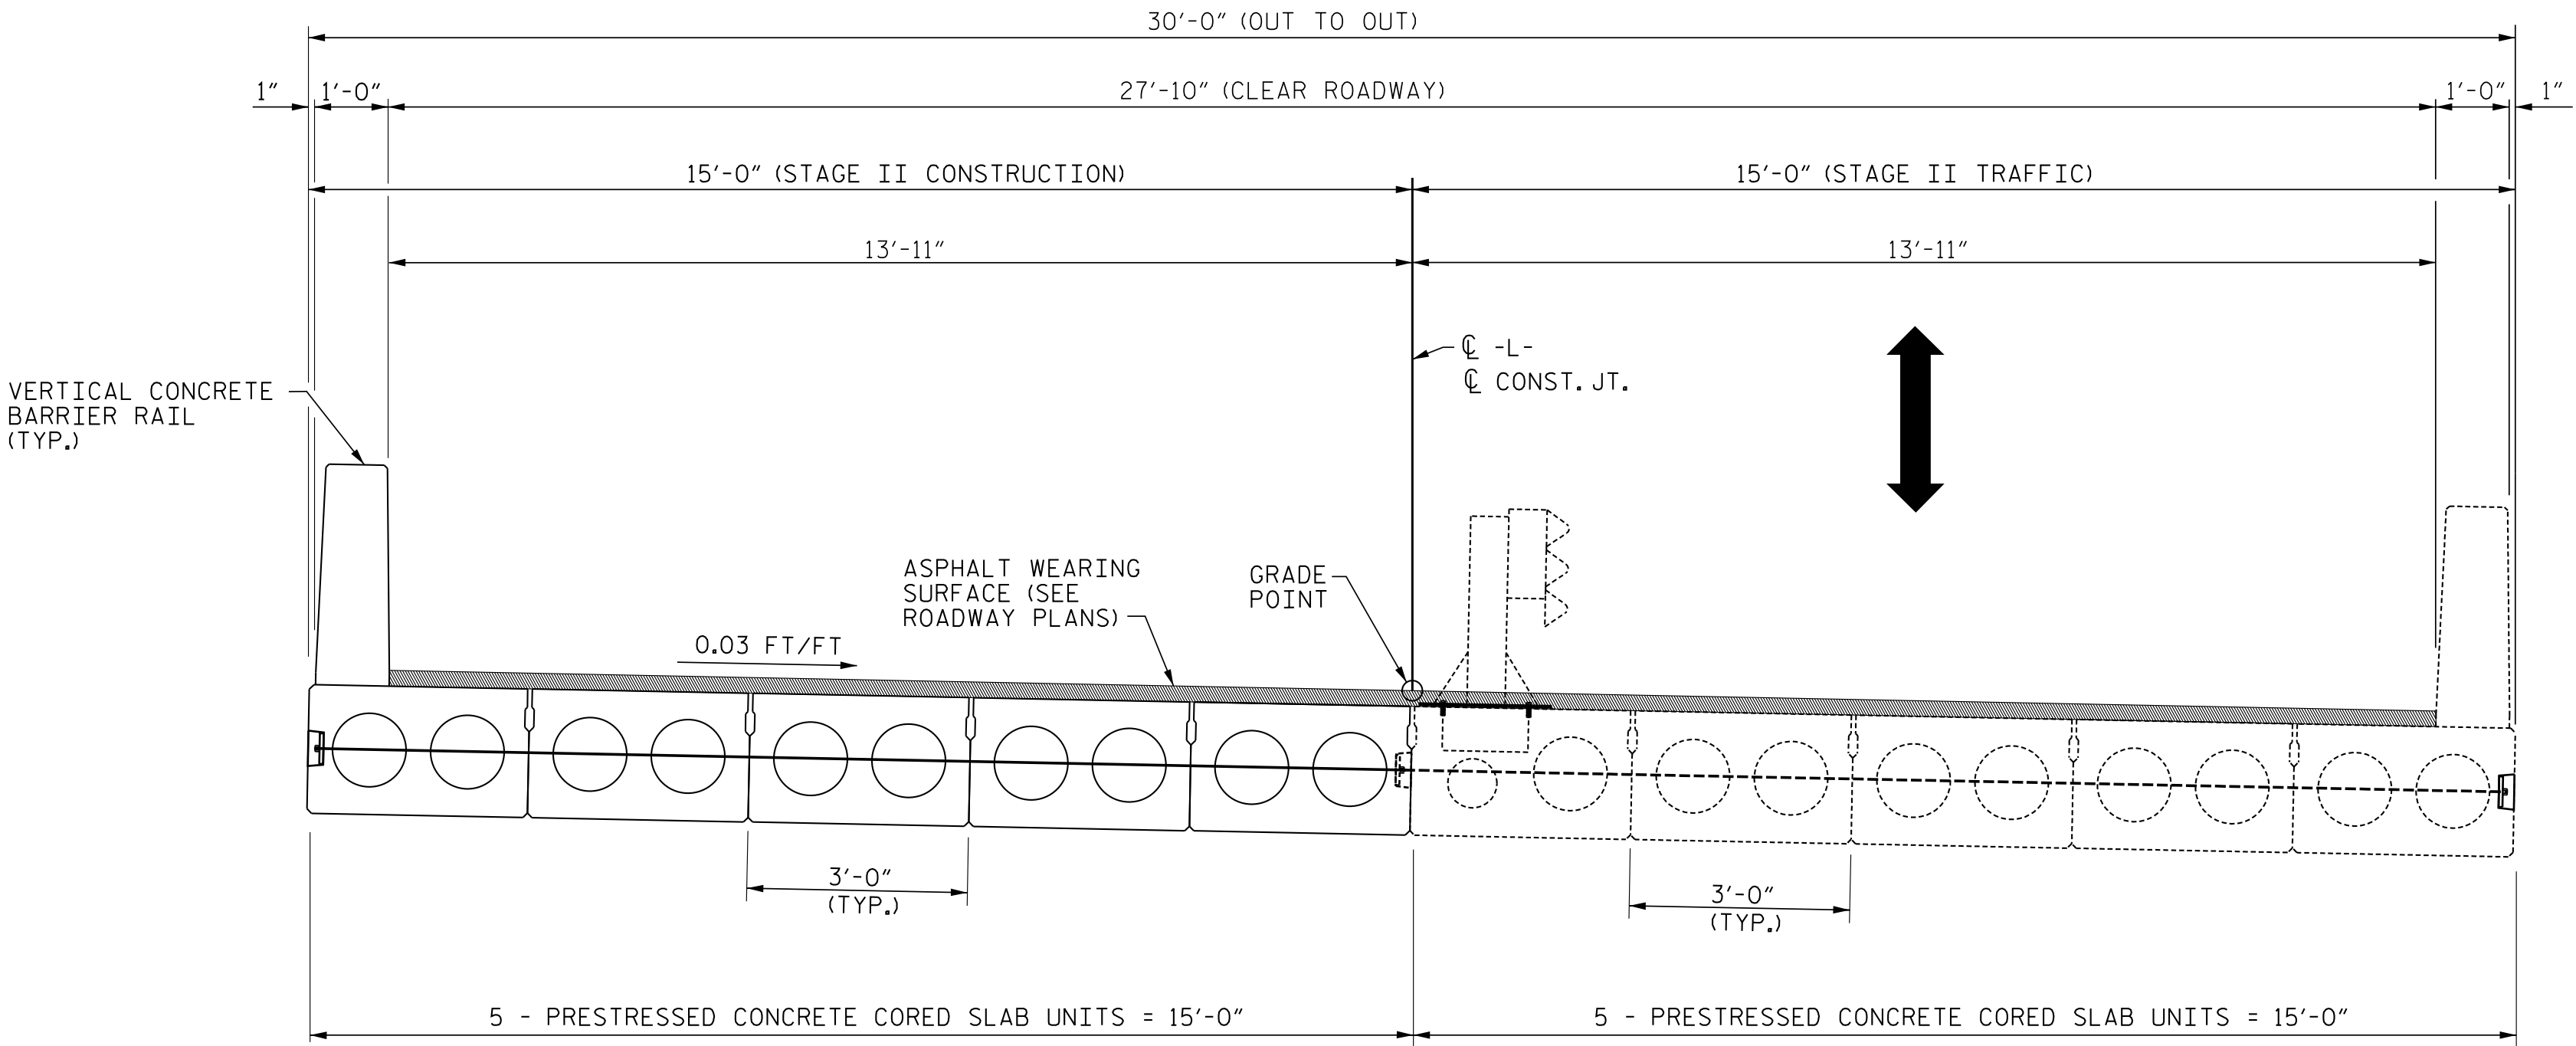

STAGE II

STAGING SEQUENCE

NOTES

FOR TEMPORARY GUARDRAIL DETAILS, SEE "ANCHORAGE DETAILS FOR TEMPORARY GUARDRAIL ANCHOR ASSEMBLY FOR TYPE III CORED SLAB UNIT" SHEET.

FOR PHASING OF TRAFFIC AND OTHER DETAILS, SEE TRAFFIC MANAGEMENT PLANS.

CONTRACTOR IS RESPONSIBLE FOR TEMPORARY GUARDRAILS, SUBMIT TO THE ENGINEER FOR APPROVAL.

PROJECT NO. B-6034
JACKSON COUNTY
STATION: 13+20.50 -L-



**DOCUMENT NOT CONSIDERED FINAL
UNLESS ALL SIGNATURES COMPLETED**



Johnson, Mirmiran, & Thompson Inc.
4700 Falls of Neuse Rd, Suite 100,
Raleigh, NC 27609
License No: C-3097

STATE OF NORTH CAROLINA
DEPARTMENT OF TRANSPORTATION
RALEIGH
GENERAL DRAWING
FOR BRIDGE OVER
SAVANNAH CREEK ON SR 1330
(PUMPKINTOWN RD.) BETWEEN
CHESTNUT COVE RD. (1302
AND US 23

REVISIONS						SHEET NO. S-3
NO.	BY:	DATE:	NO.	BY:	DATE:	
1			3			TOTAL SHEETS 20
2			4			