


- ▲ STRANDS #1 & #2 GO THROUGH 5 CORED SLAB UNITS (TO BE TENSIONED DURING STAGE I CONSTRUCTION).
- STRANDS #3 & #4 GO THROUGH ALL 10 CORED SLAB UNITS (TO BE TENSIONED DURING STAGE II CONSTRUCTION).


GROUTED RECESS AT END OF POST-TENSIONED STRANDS

DETAILS SHOWN ARE FOR STRAND PAIR AT NEAR END OF SPAN.

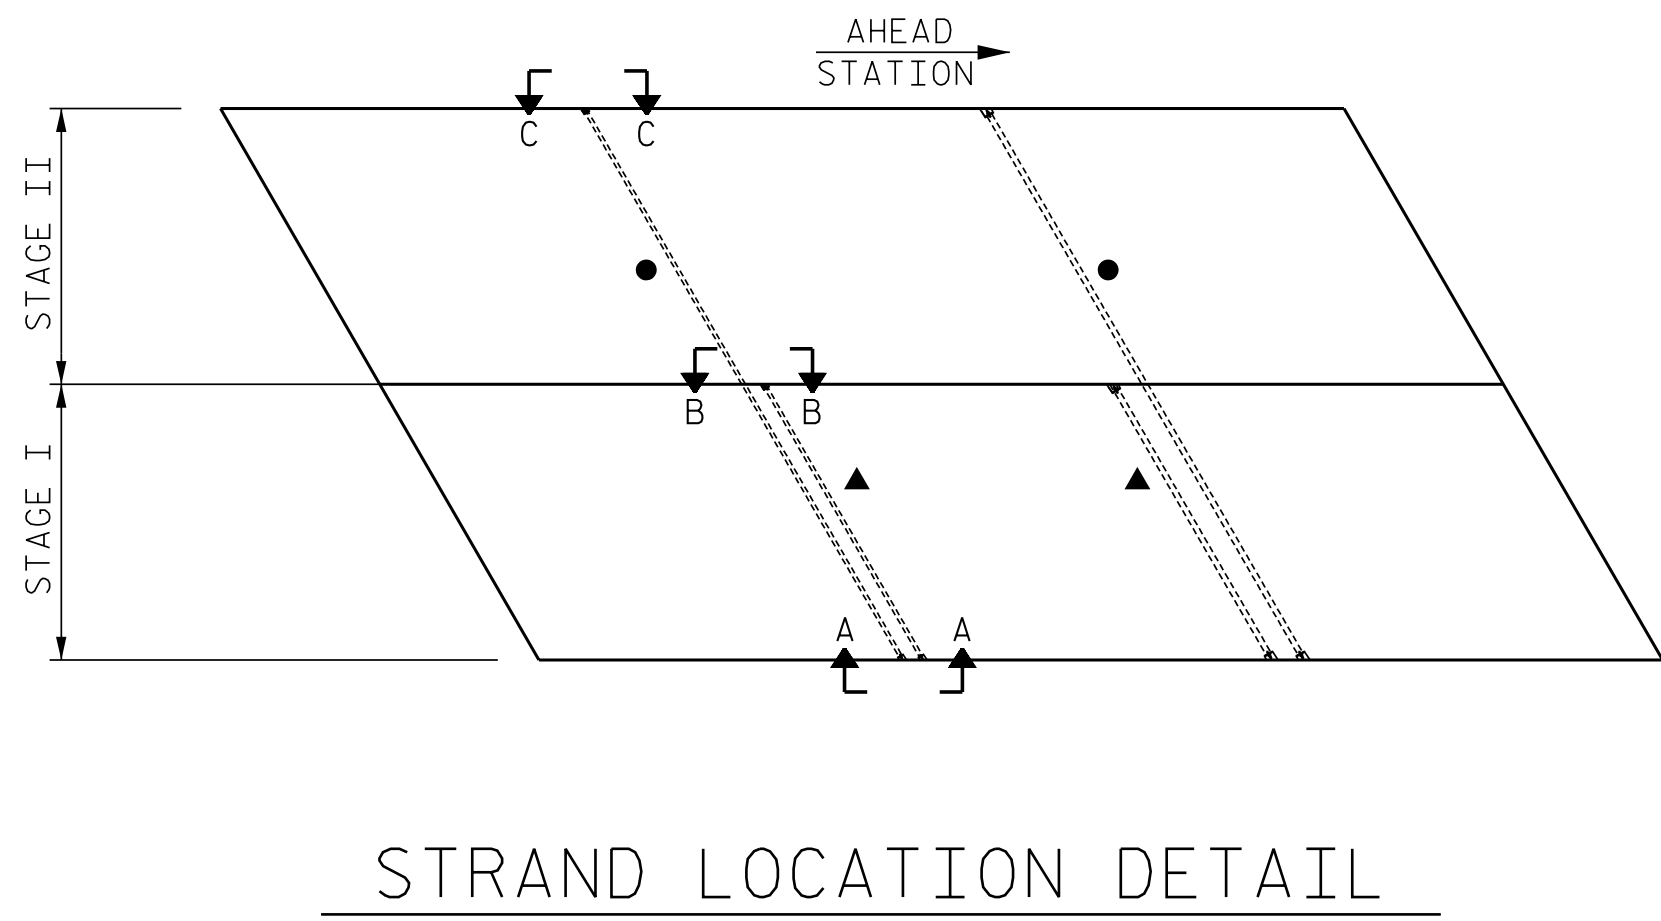

PROJECT NO. B-6034
JACKSON COUNTY
STATION: 13+20.50 -L-

SHEET 2 OF 5

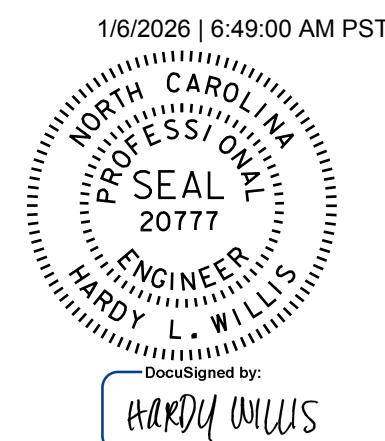

**DOCUMENT NOT CONSIDERED FINAL
UNLESS ALL SIGNATURES COMPLETED**



Johnson, Mirmiran, & Thompson Inc.
4700 Falls of Neuse Rd, Suite 100,
Raleigh, NC 27609
License No: C-3097

REVISIONS						SHEET NO. S-6
NO.	BY:	DATE:	NO.	BY:	DATE:	
1			3			TOTAL SHEETS 20
2			4			