



PLAN OF WING (W1)

(STAGE II)

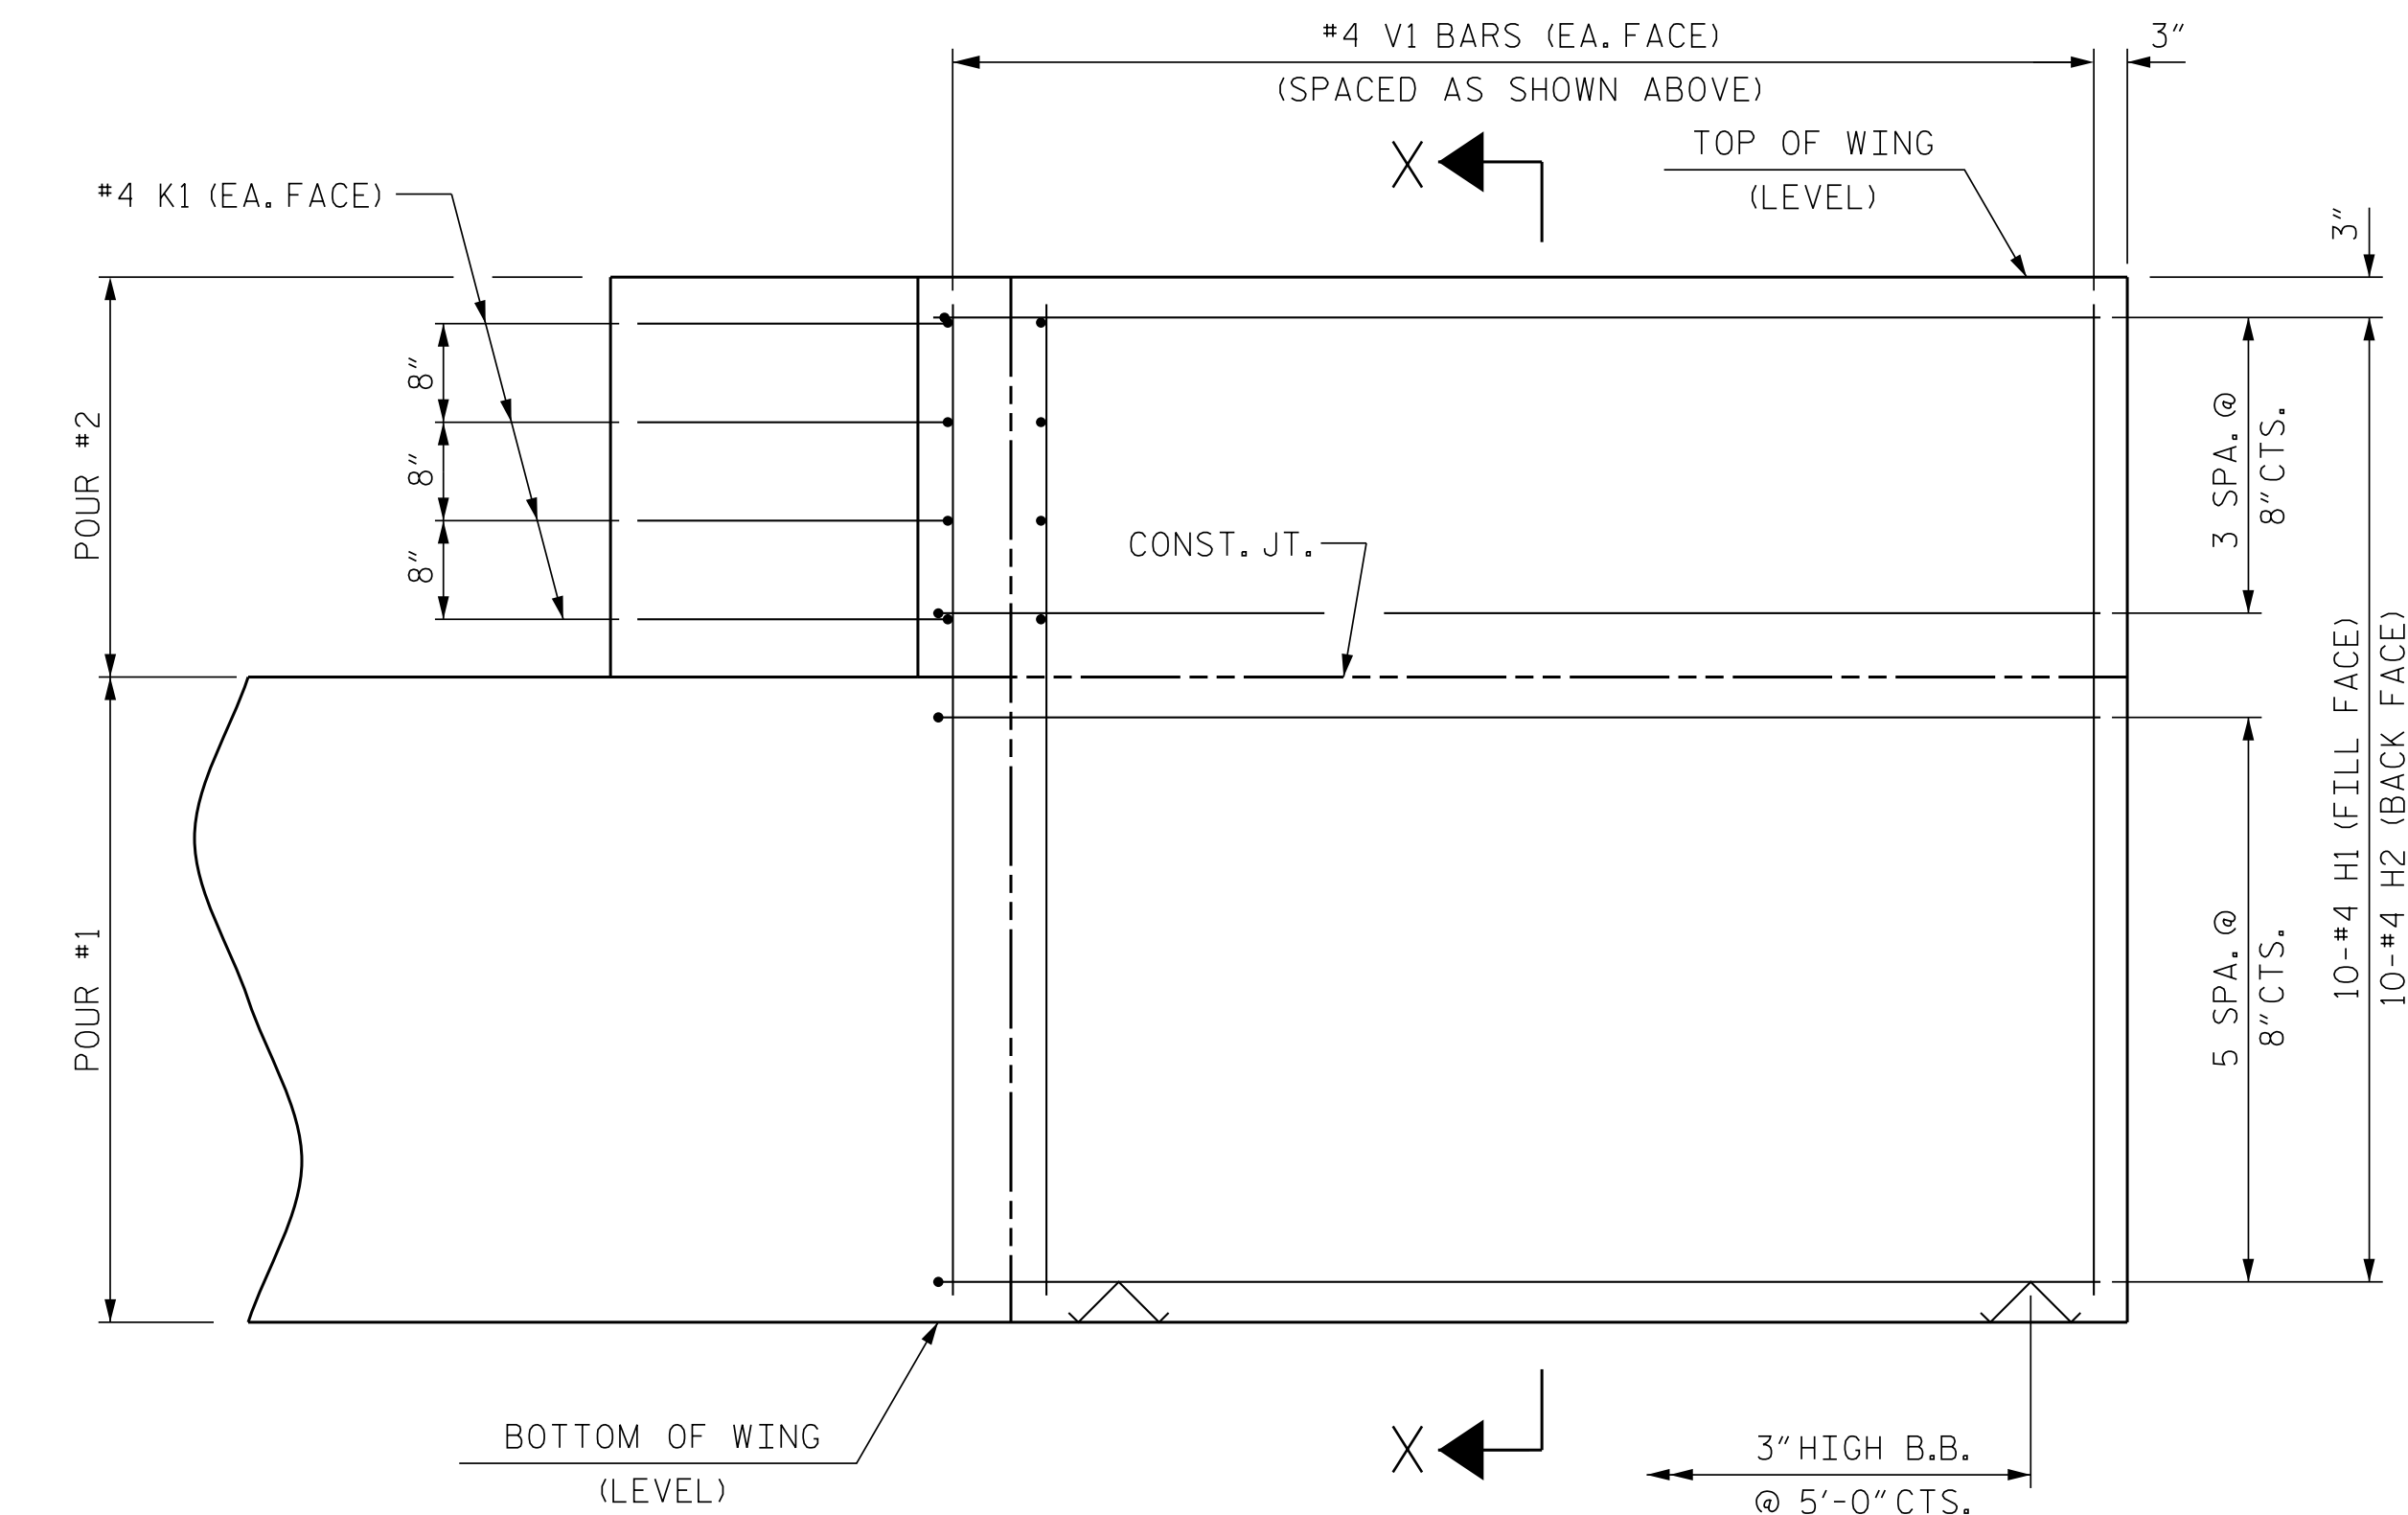


ELEVATION OF WING (W1)

(STAGE II)

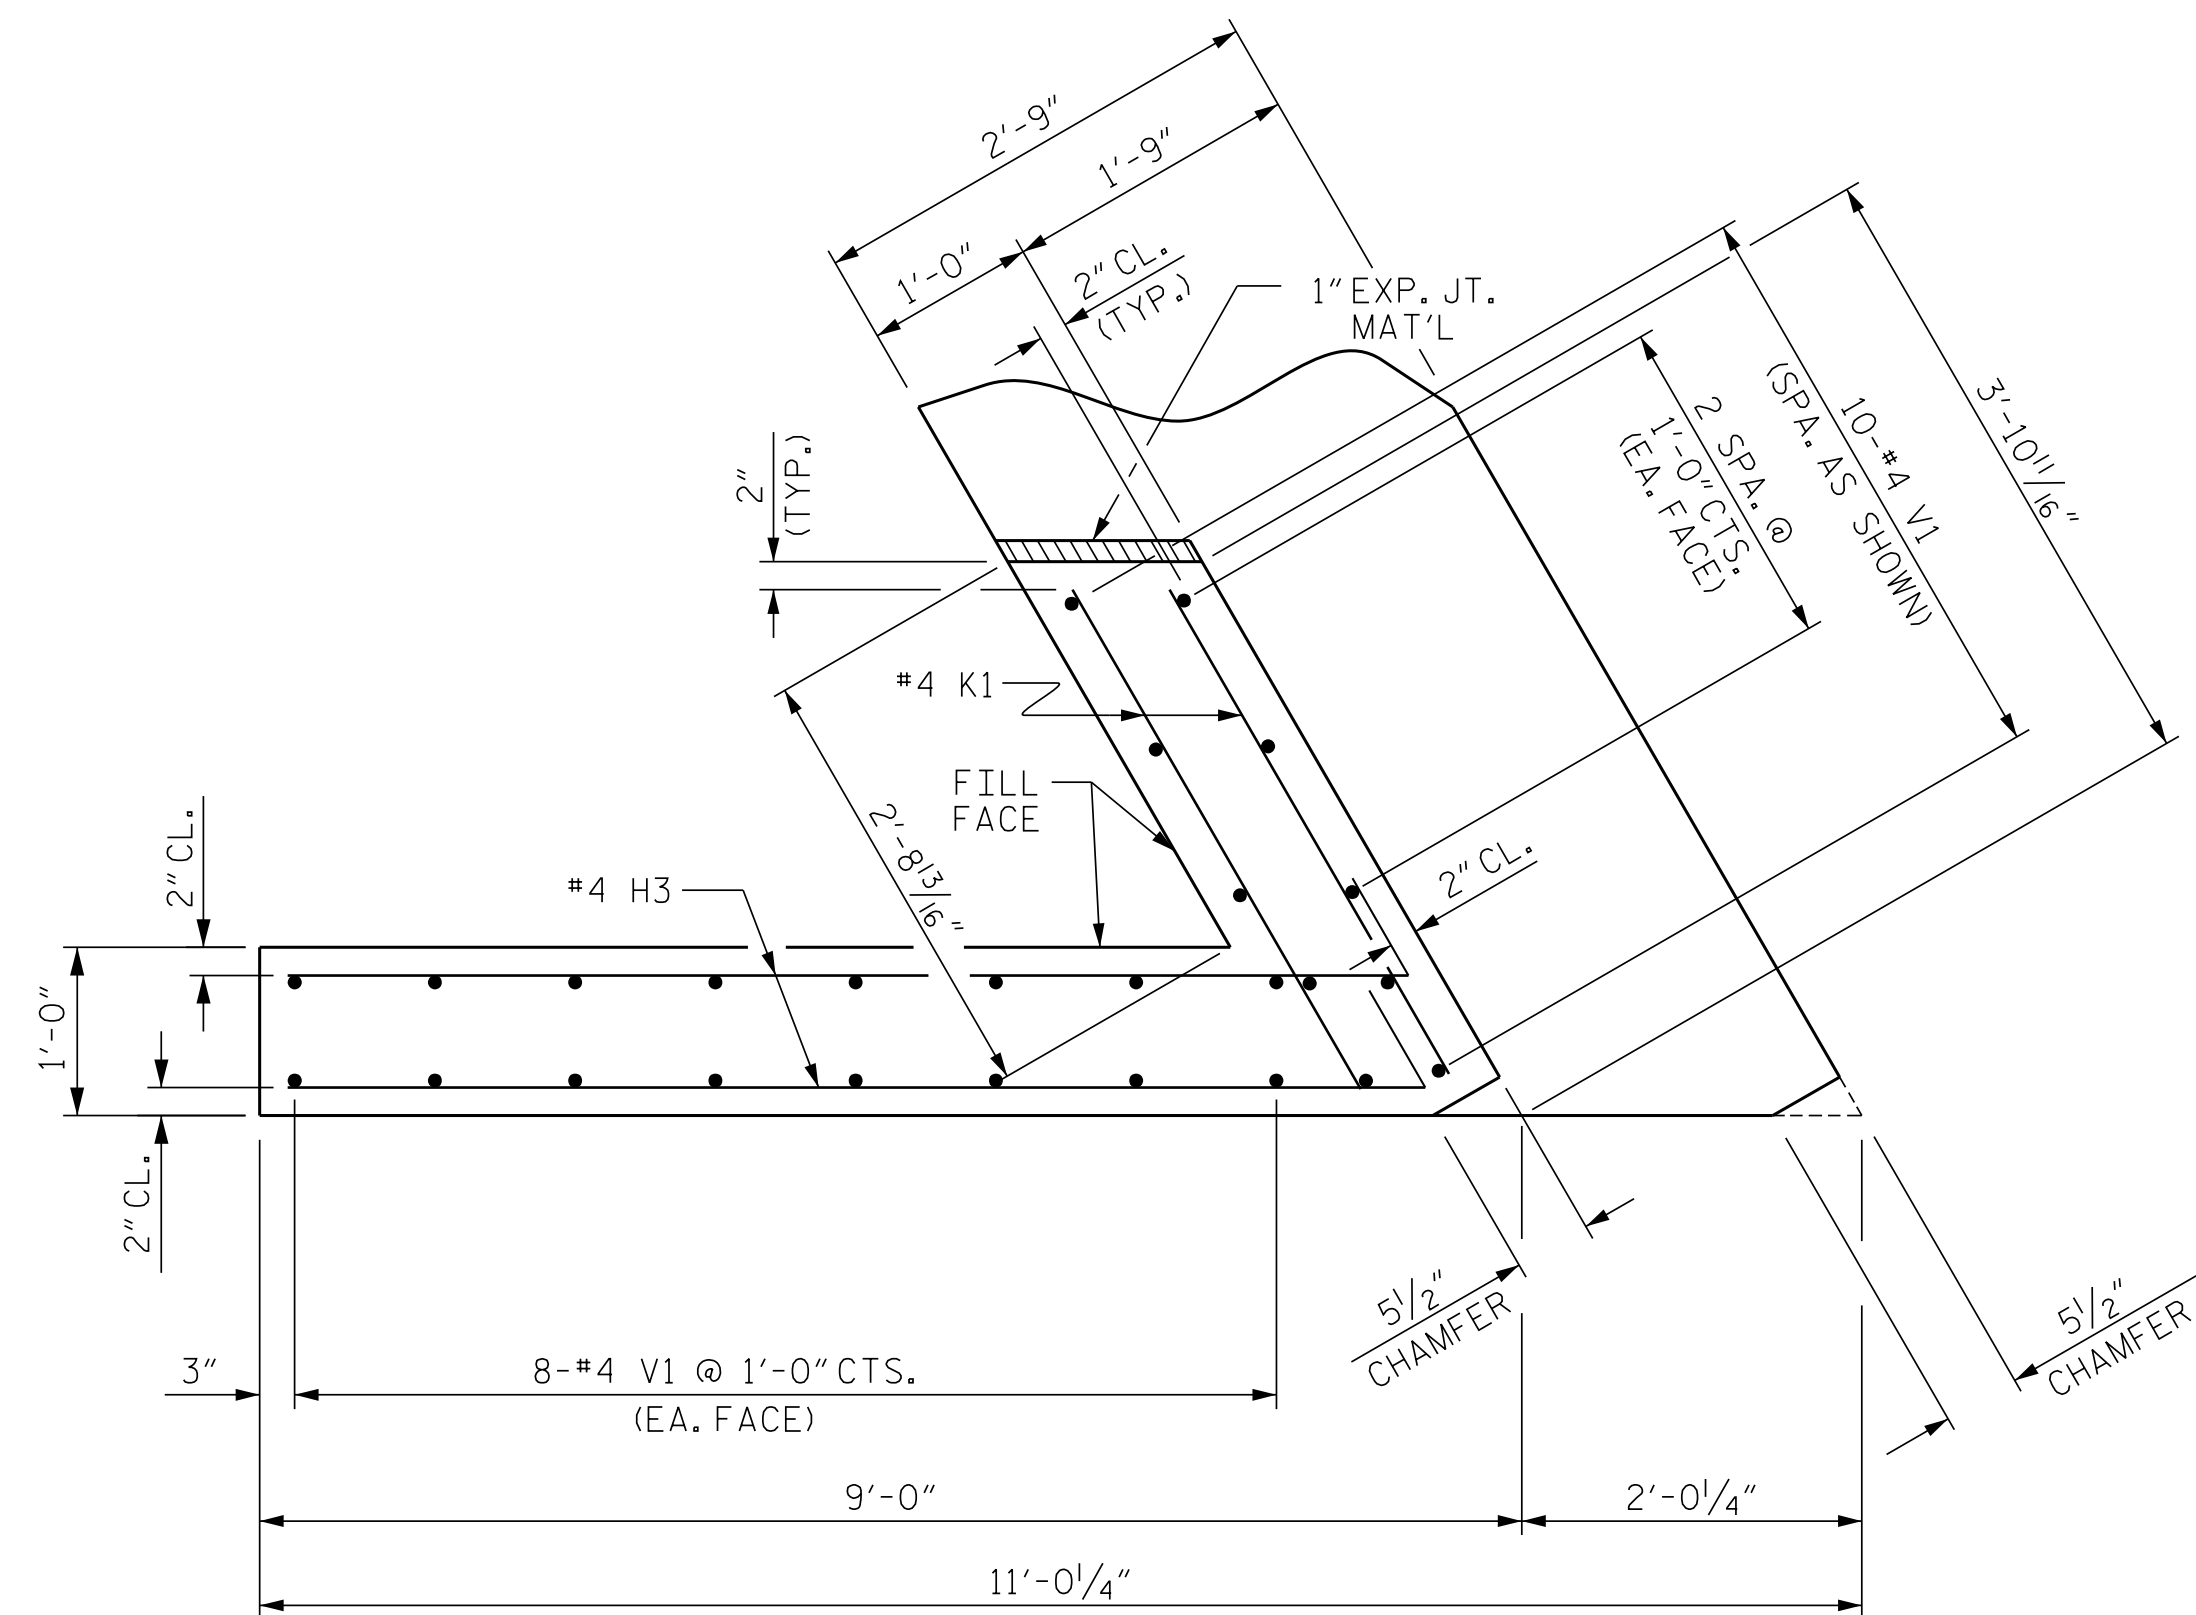


PLAN OF WING (W2)


(STAGE I)

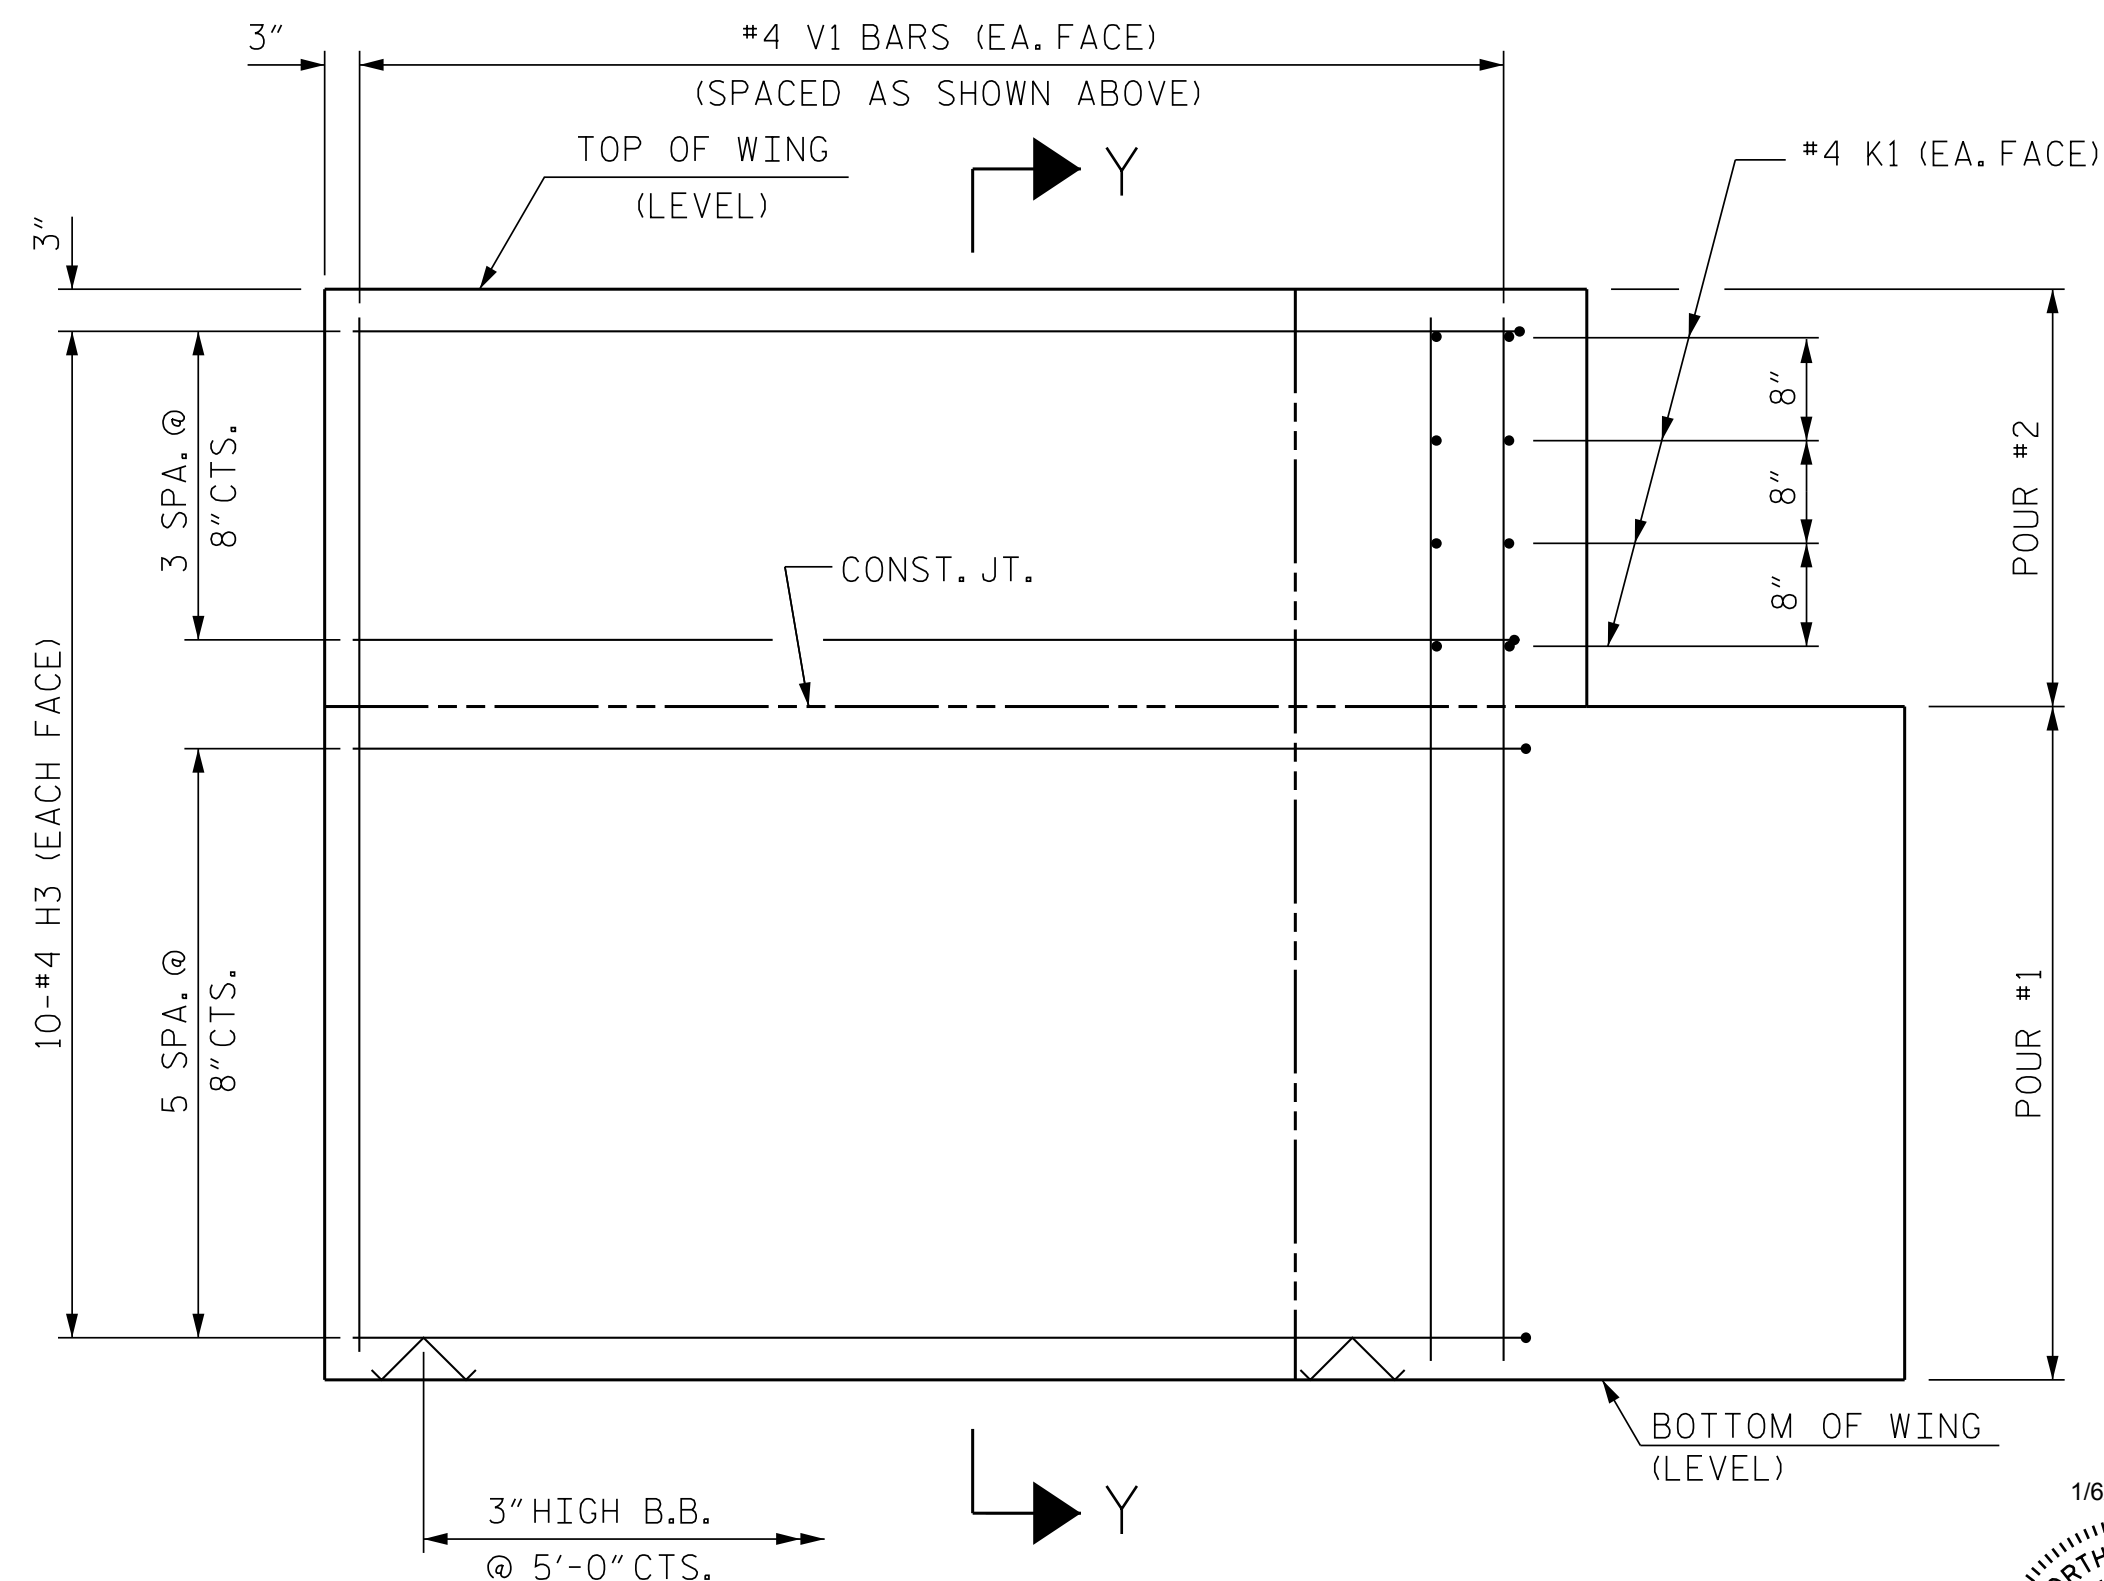ELEVATION OF WING (W2)

(STAGE I)

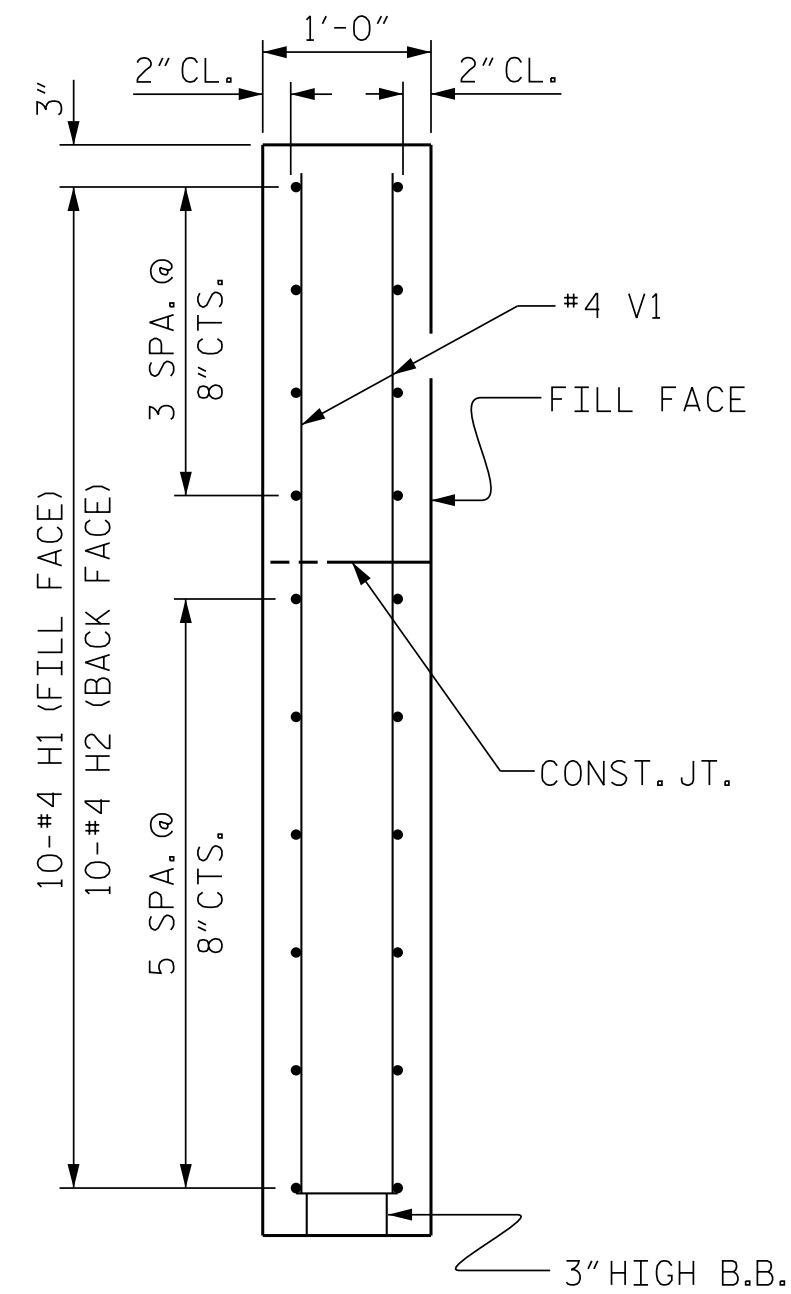

SECTION X-X

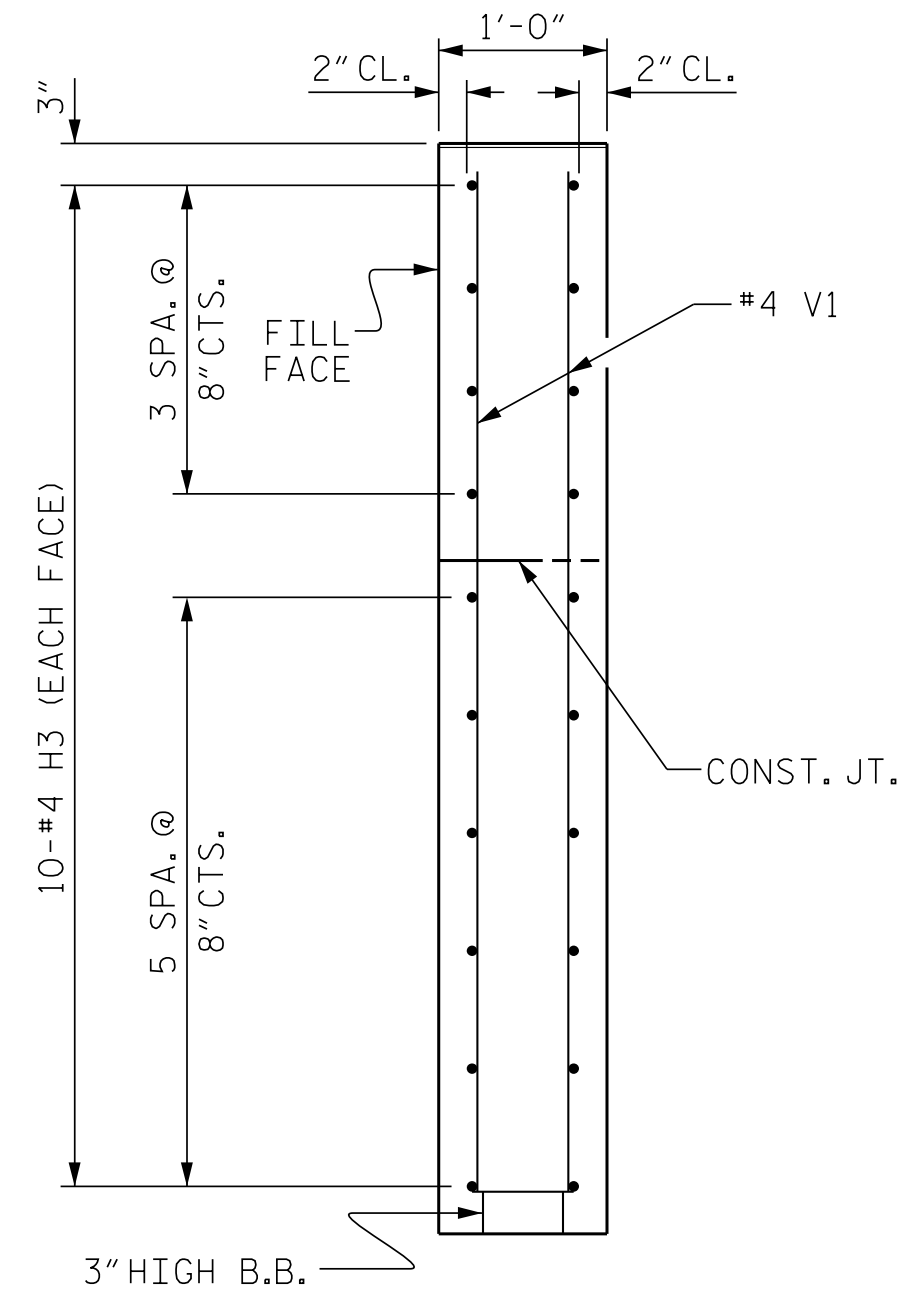

SECTION Y-Y

PROJECT NO. B-6034
JACKSON COUNTY
 STATION: 13+20.50 -L-

SHEET 5 OF 7

STATE OF NORTH CAROLINA
DEPARTMENT OF TRANSPORTATION
RALEIGH

SUBSTRUCTURE
END BENT
WING DETAILS

Inc.	REVISIONS						SHEET NO.
	NO.	BY:	DATE:	NO.	BY:	DATE:	S-16
	1			3			TOTAL SHEETS
	2			4			20

STD. NO. EB_30_60S4

1/6/2026 | 6:49:00 AM PST



**DOCUMENT NOT CONSIDERED FINAL
UNLESS ALL SIGNATURES COMPLETED**



Johnson, Mirmiran, & Thompson Inc.
4700 Falls of Neuse Rd, Suite 100,
Raleigh, NC, 27609
License No: C-3097