

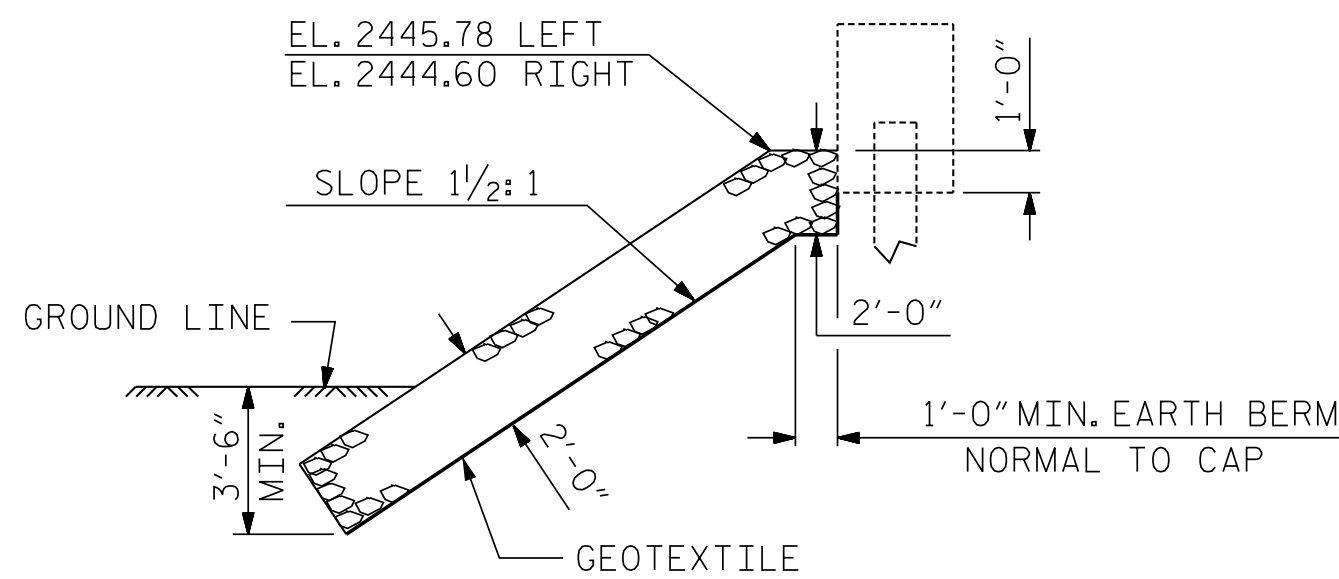
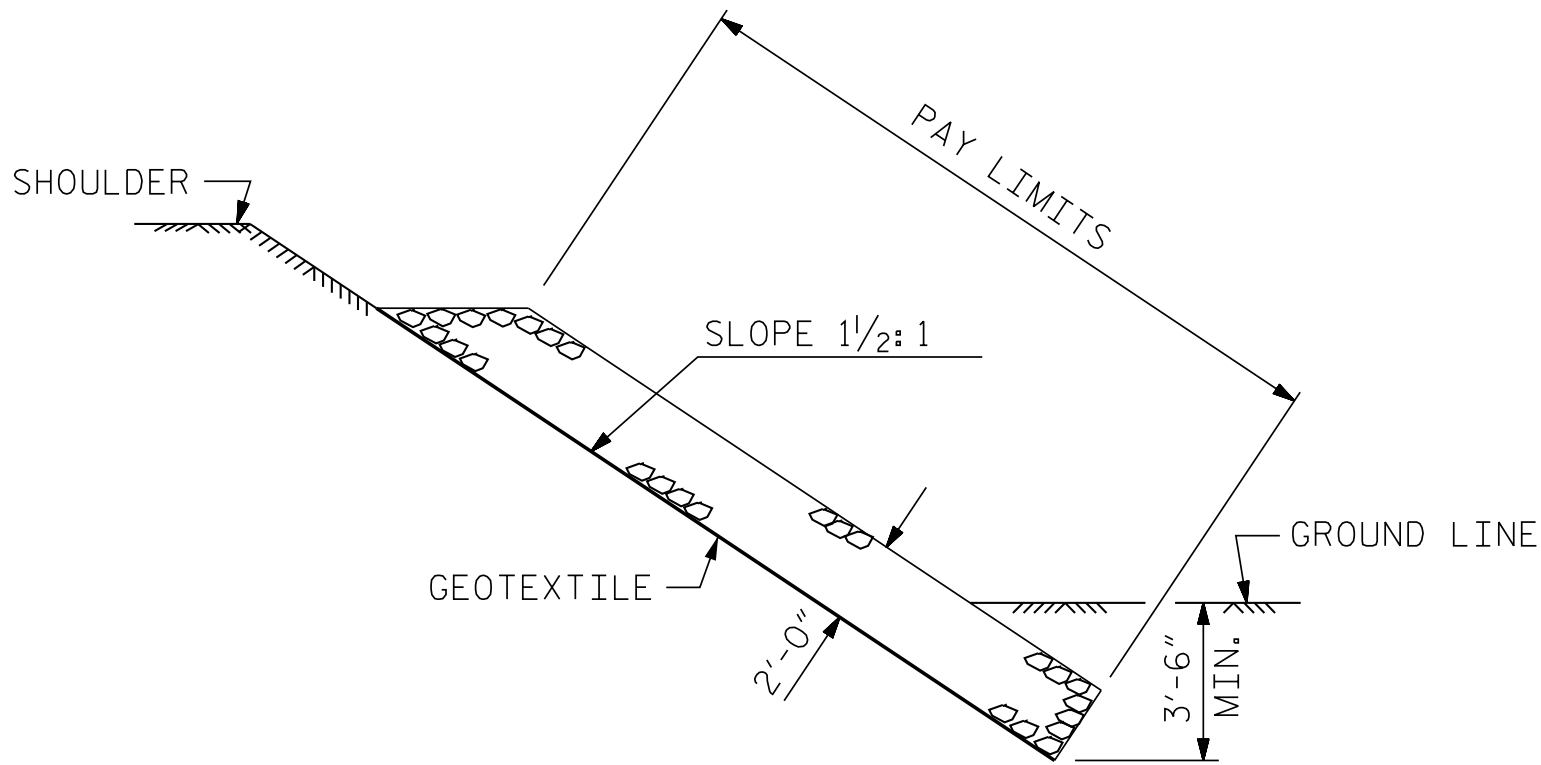


ESTIMATED QUANTITIES		
BRIDGE @ STA. 13+20.50 -L-	RIP RAP CLASS II (2'-0" THICK)	GEOTEXTILE FOR DRAINAGE
	TONS	SQUARE YARDS
END BENT 1	70	78
END BENT 2	110	122

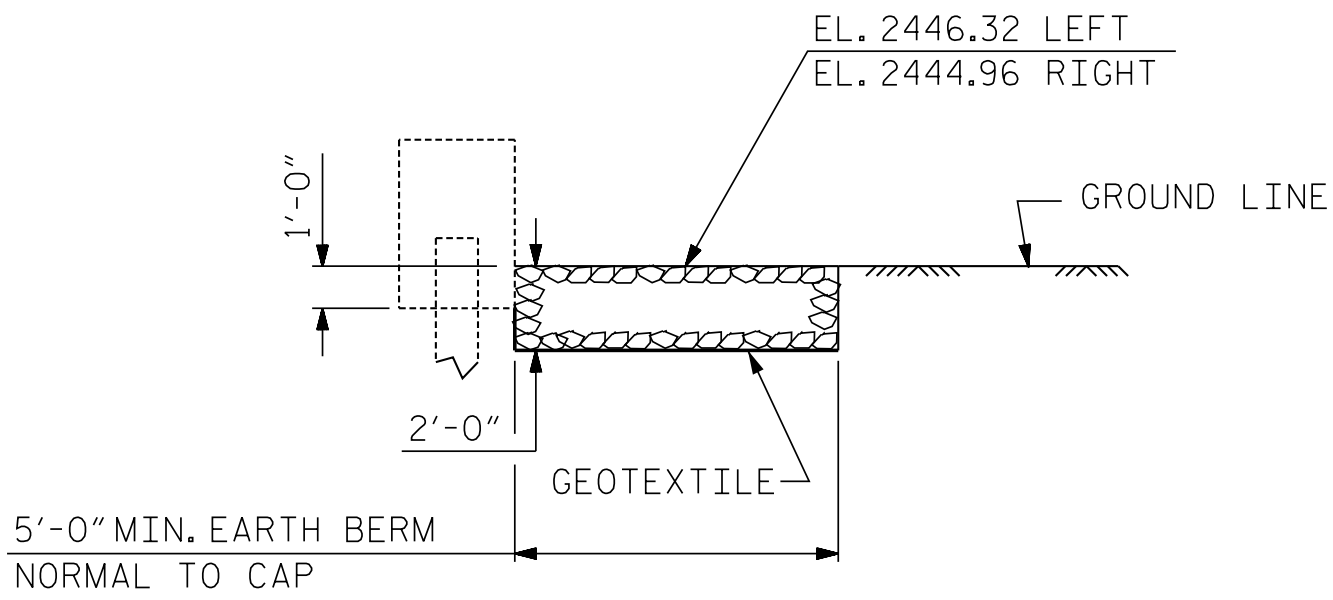

PROJECT NO. B-6034
JACKSON COUNTY
STATION: 13+20.50 -L-

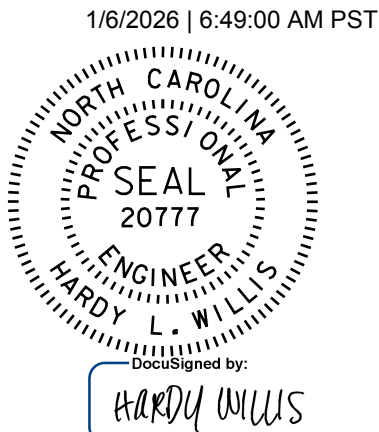

**DOCUMENT NOT CONSIDERED FINAL
UNLESS ALL SIGNATURES COMPLETED**

JMT Johnson, Mirmiran, & Thompson Inc.
4700 Falls of Neuse Rd, Suite 100,
Raleigh, NC, 27609
License No: C-3097

REVISIONS						SHEET NO. S-19
NO.	BY:	DATE:	NO.	BY:	DATE:	
1			3			TOTAL SHEETS 20
2			4			

STD. NO. RR1

DWN. BY: WDC	DATE: 5/2025	DRAWN BY : REK 1/84	REV. 5/1/06R	TLA/GM
CHKD. BY: HLW	DATE: 5/2025	CHECKED BY : RDU 1/84	REV. 10/1/11	MAA/GM
DES. EGR. OF RECORD: ACO	DATE: 1/2016		REV. 12/21/11	MAA/GM