

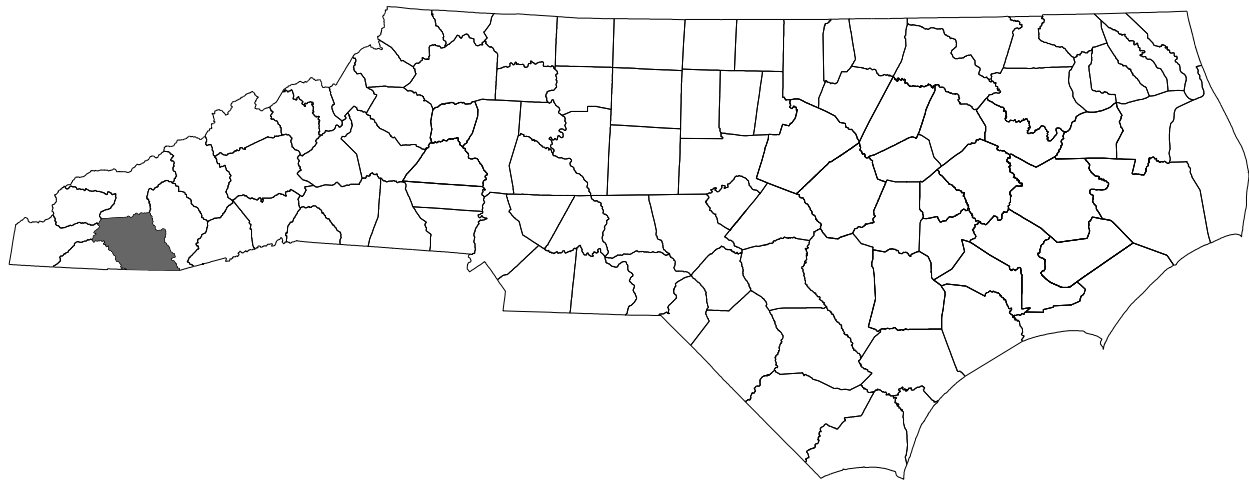


STATE OF NORTH CAROLINA
DIVISION OF HIGHWAYS

TRANSPORTATION MANAGEMENT PLAN
MACON COUNTY

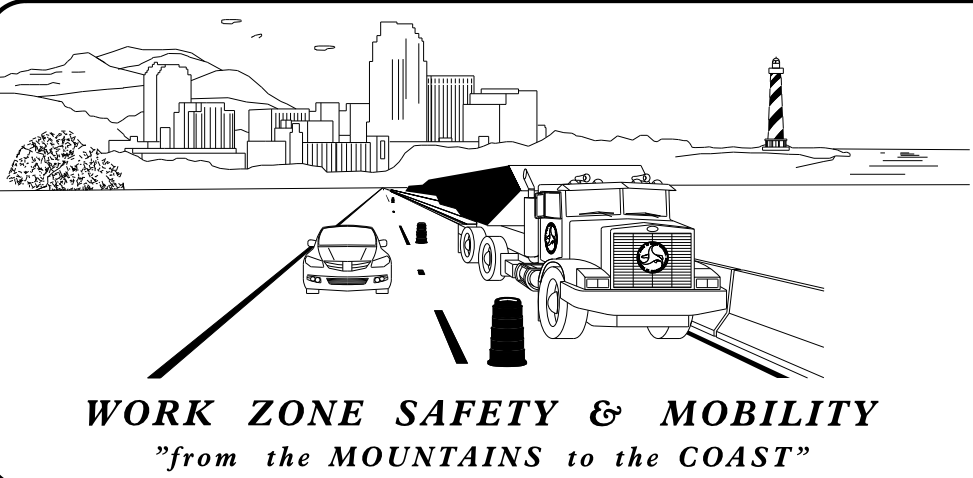

LOCATION: BRIDGE #009 OVER NORTH PRONG
ELLIJAY CREEK ON SR 1001 (ELLIJAY RD)
TYPE OF WORK: GRADING, DRAINAGE, PAVING & STRUCTURES

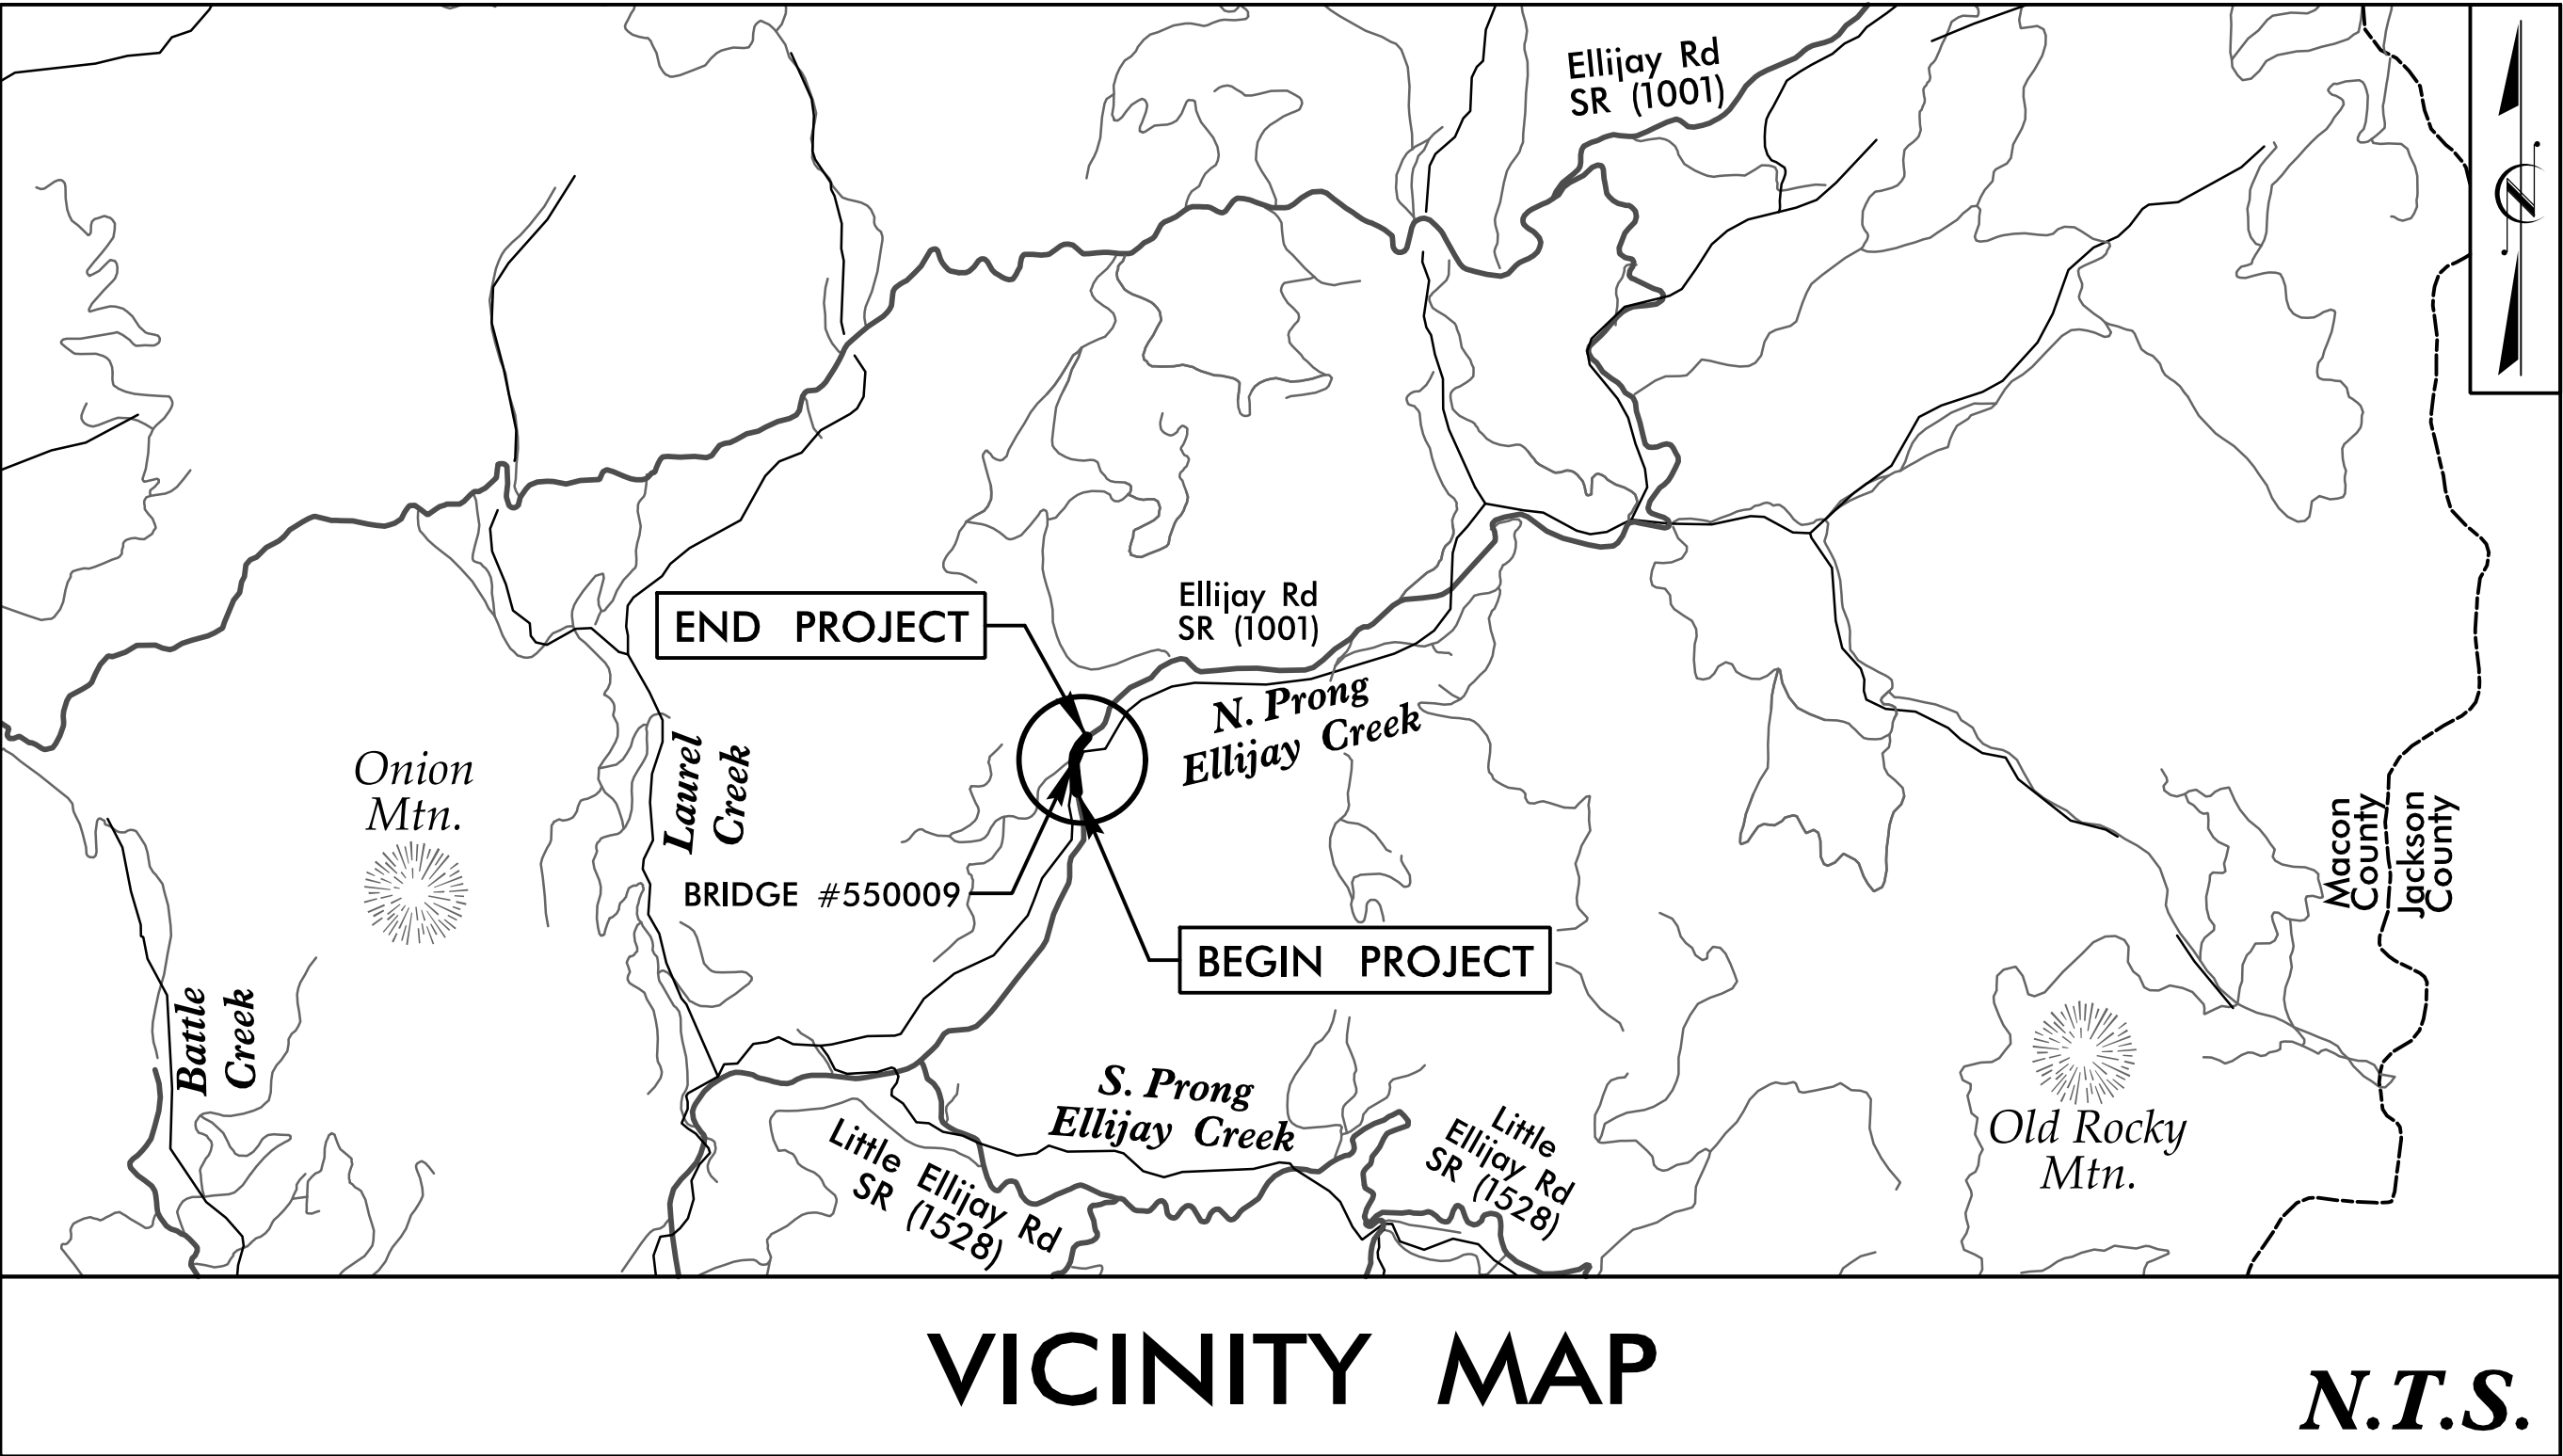


N.C.D.O.T. WORK ZONE TRAFFIC CONTROL
1561 MAIL SERVICE CENTER (MSC) RALEIGH, NC 27699-1561
750 N. GREENFIELD PARKWAY, GARNER, NC 27529 (DELIVERY)
PHONE: (919) 773-2800 FAX: (919) 771-2745

JOSEPH E. HUMMER, PE STATE TRAFFIC MANAGEMENT ENGINEER

TRAFFIC CONTROL PROJECT ENGINEER

TRAFFIC CONTROL PROJECT DESIGN ENGINEER

TRAFFIC CONTROL DESIGN ENGINEER

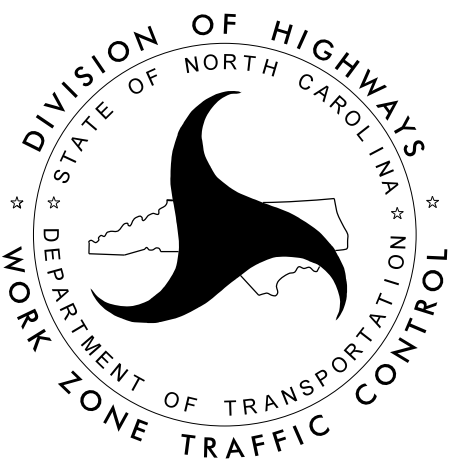

INDEX OF SHEETS

SHEET NO.	TITLE
TMP-1	TITLE SHEET, VICINITY MAP, AND INDEX OF SHEETS
TMP-1A	ROADWAY STANDARD DRAWINGS AND LEGEND
TMP-2	TRANSPORTATION OPERATIONS PLAN
TMP-2A	TEMPORARY SHORING NOTES
TMP-3	TEMPORARY TRAFFIC CONTROL PHASING
TMP-4	PHASE I DETAILS
TMP-5	PHASE II DETAILS


DOCUMENT NOT CONSIDERED FINAL
UNLESS ALL SIGNATURES COMPLETED




STV Engineers, Inc.
900 West Trade St., Suite 715
Charlotte, NC 28202
NC License Number F-0991

NIKKI T. HONEYCUTT, PE
STEPHANIE M. PHILLIPS, PE

TRAFFIC ENGINEER
TRANSPORTATION DESIGNER

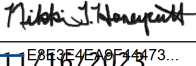APPROVED: 
DATE: 11/18/2023

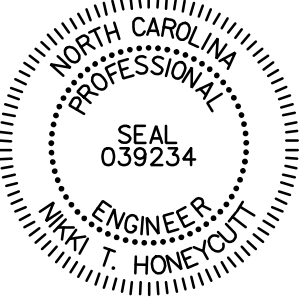

TIP PROJECT: B-6029

SHEET NO.
TMP-1