


PROJ. REFERENCE NO.	SHEET NO.
B - 6029	TMP-4

stv STV Engineers, Inc.
900 West Trade St., Suite 715
Charlotte, NC 28202
NC License Number F-0991


BRIDGE *550009

NAD 83 NA 2011

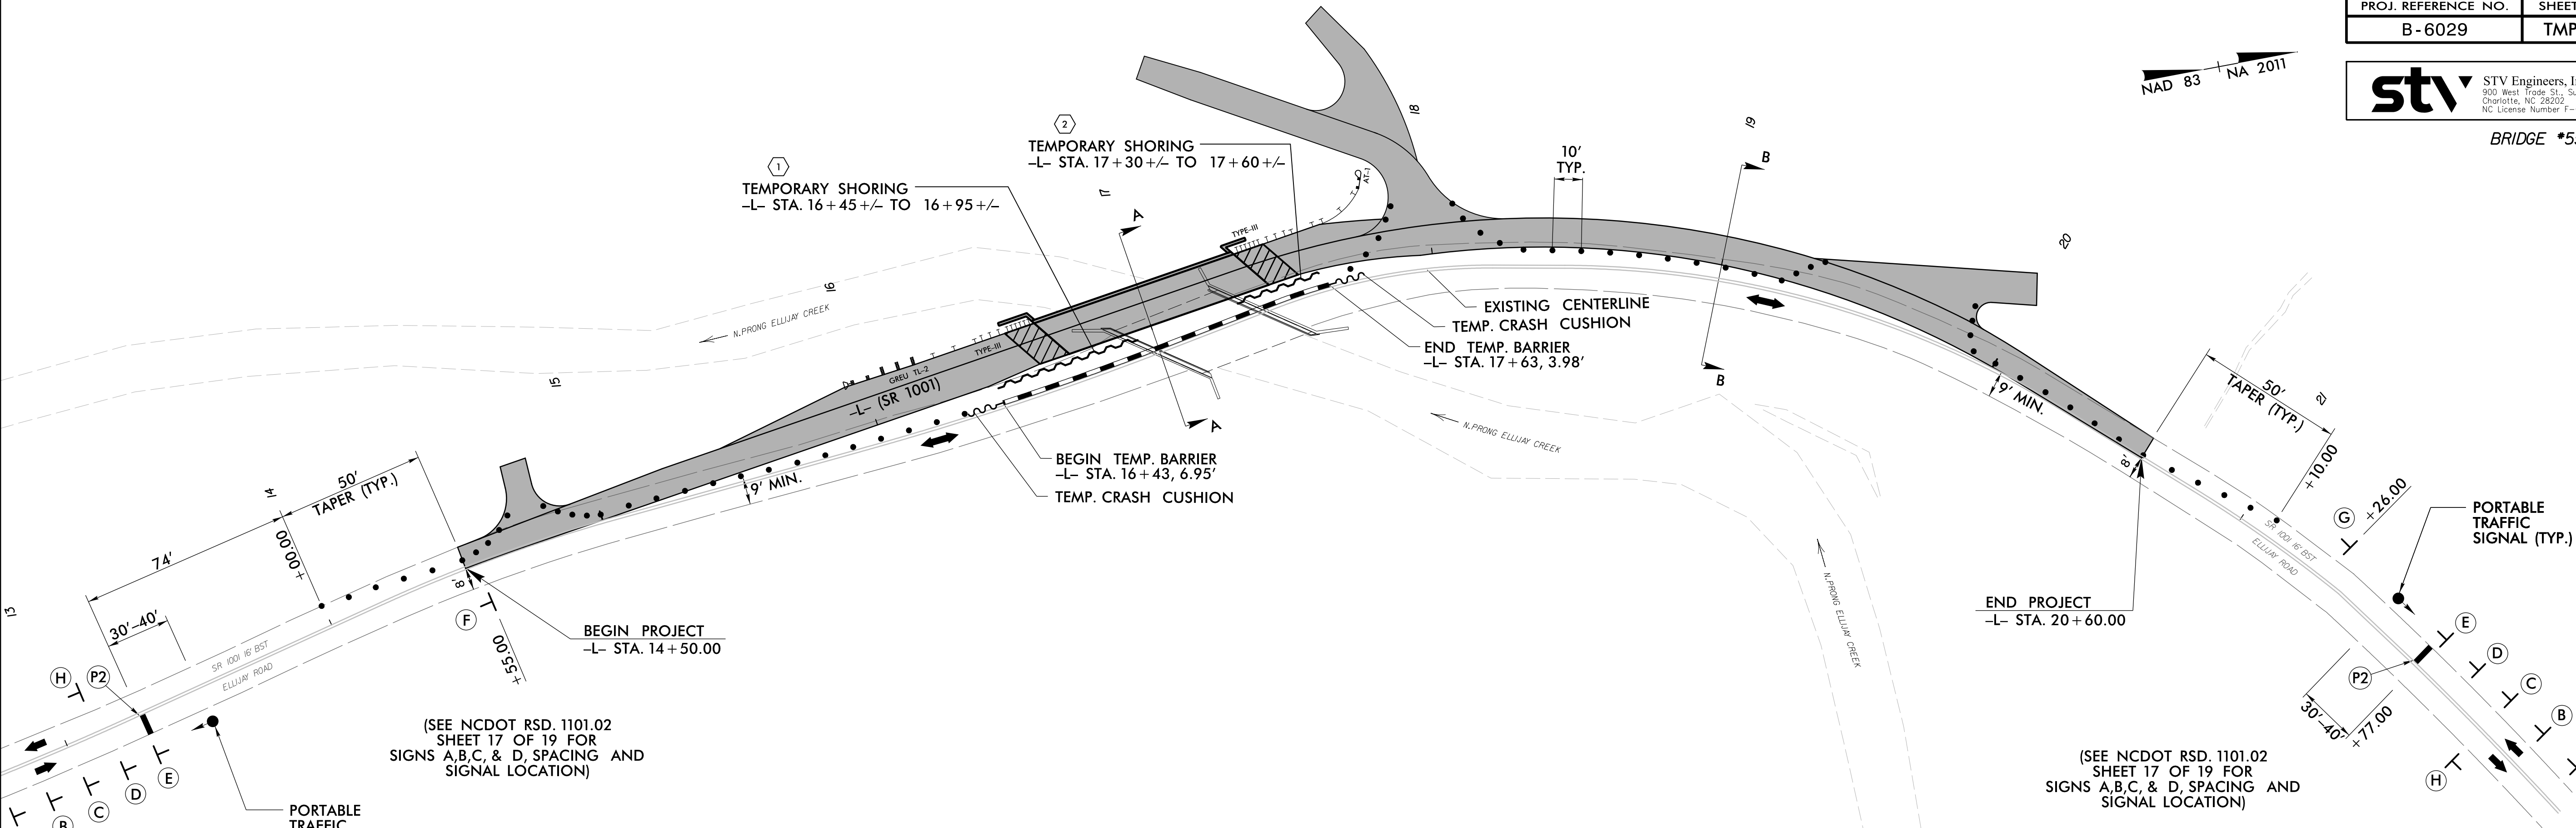


SCALE 1" = 30'

SECTION A-A

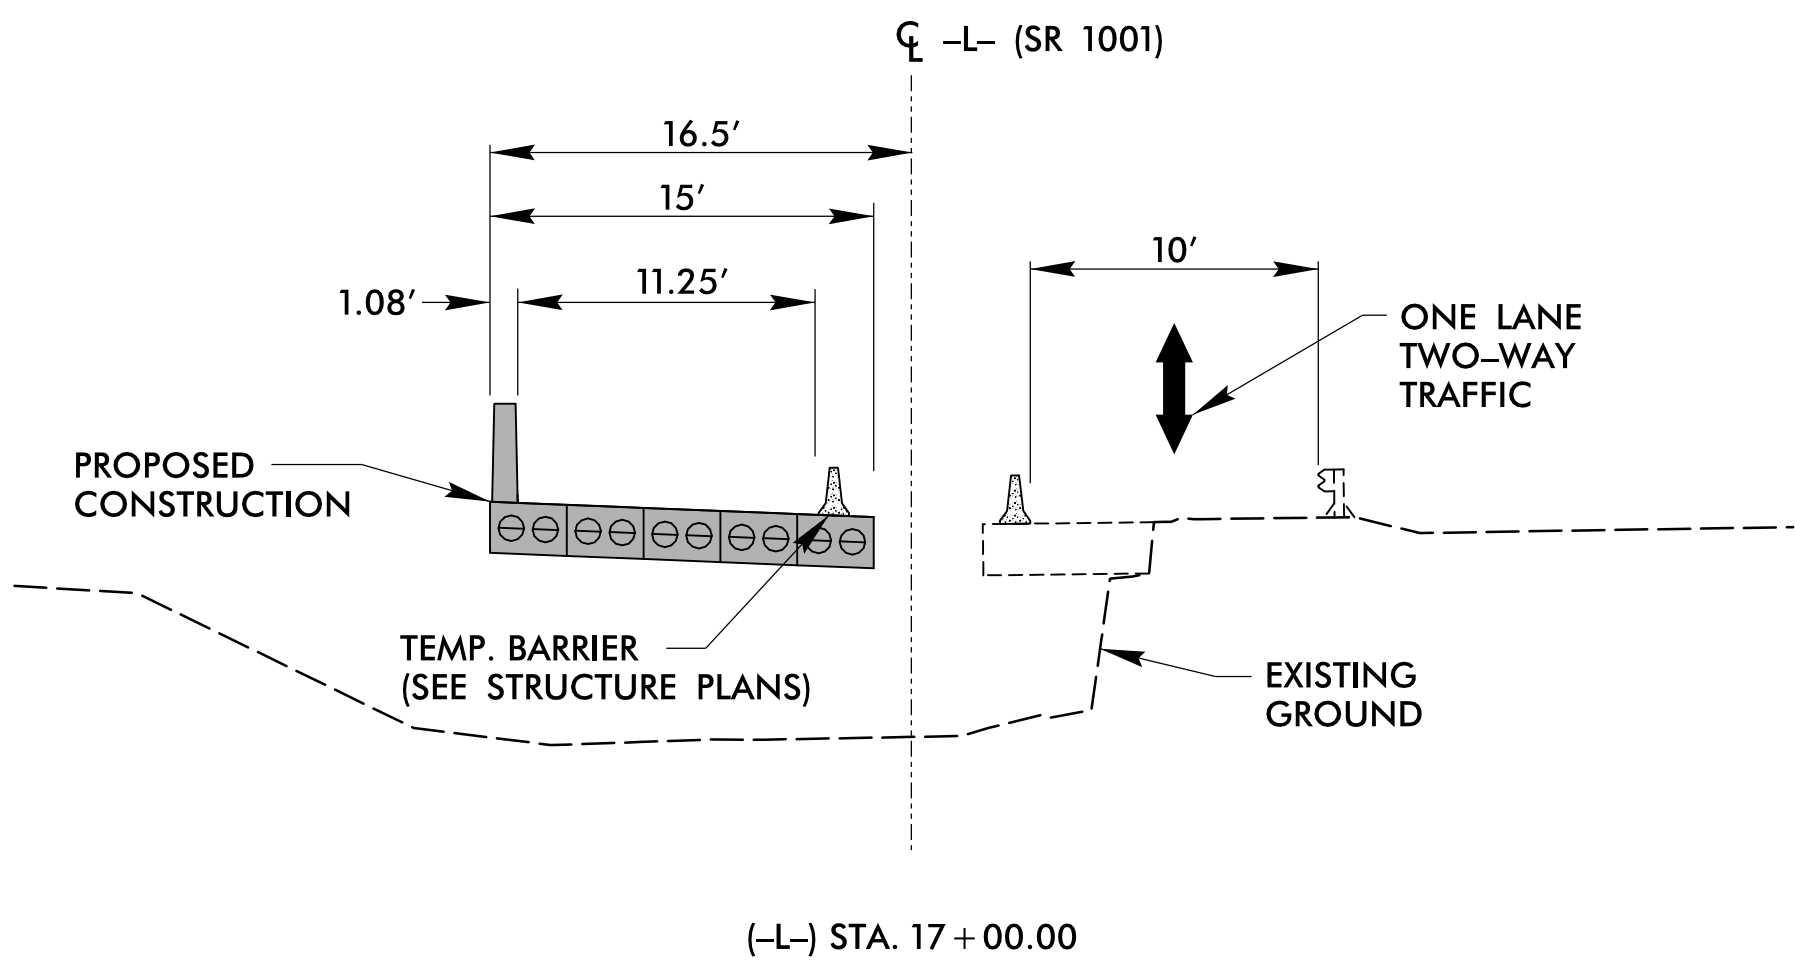


N.T.S


SECTION B-B

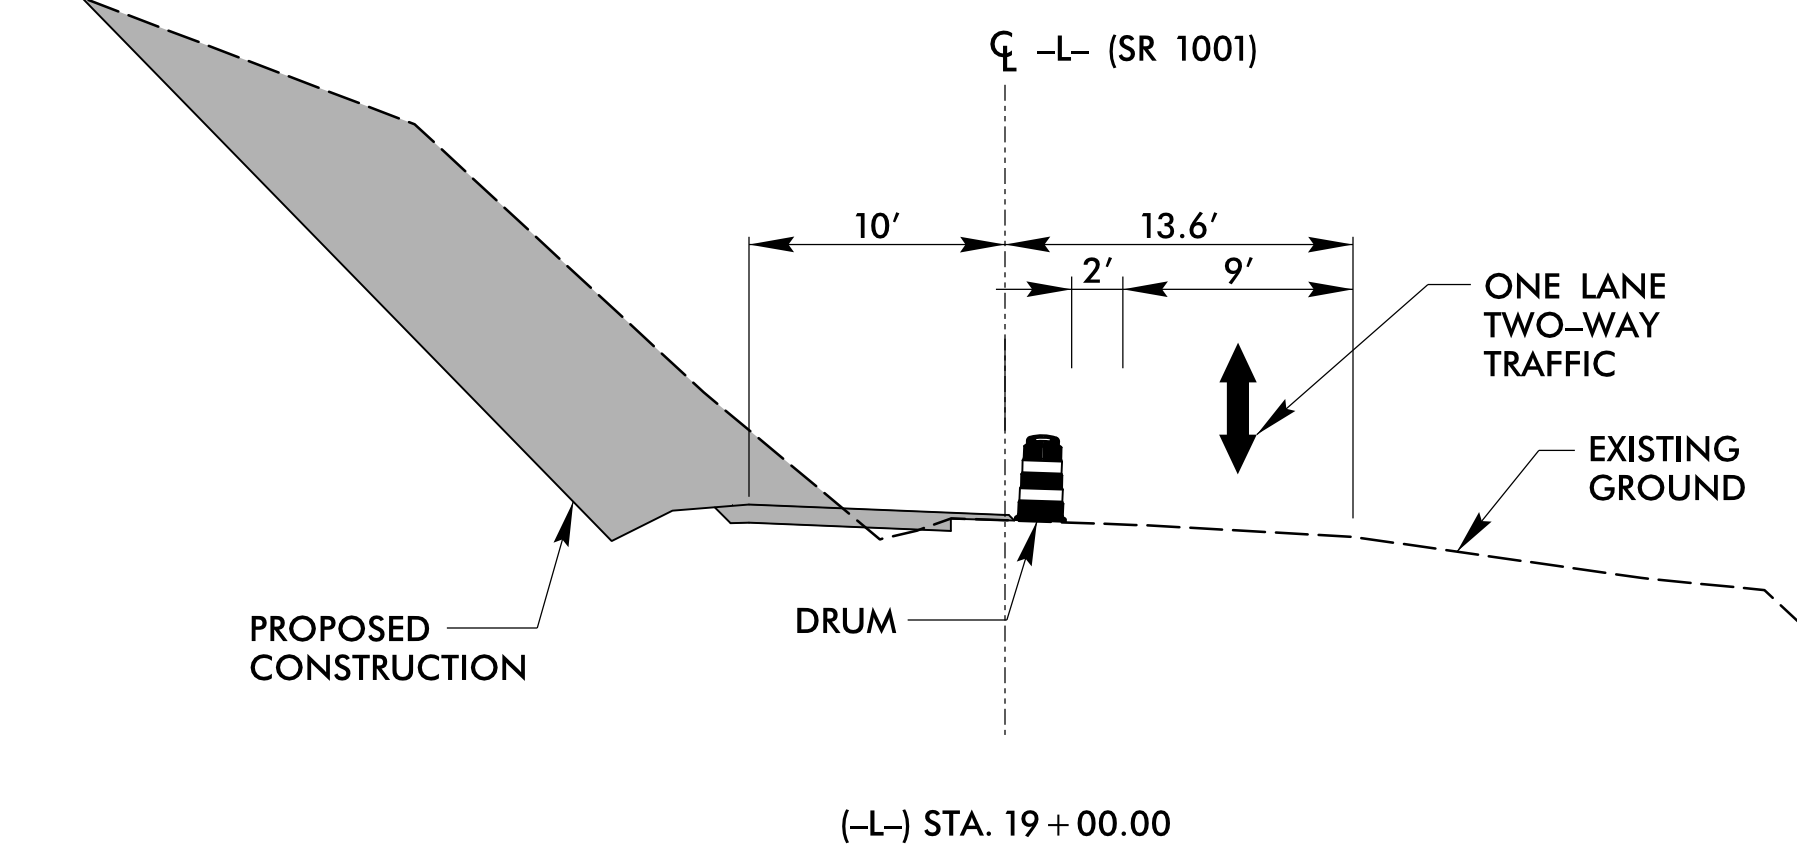

N.T.S

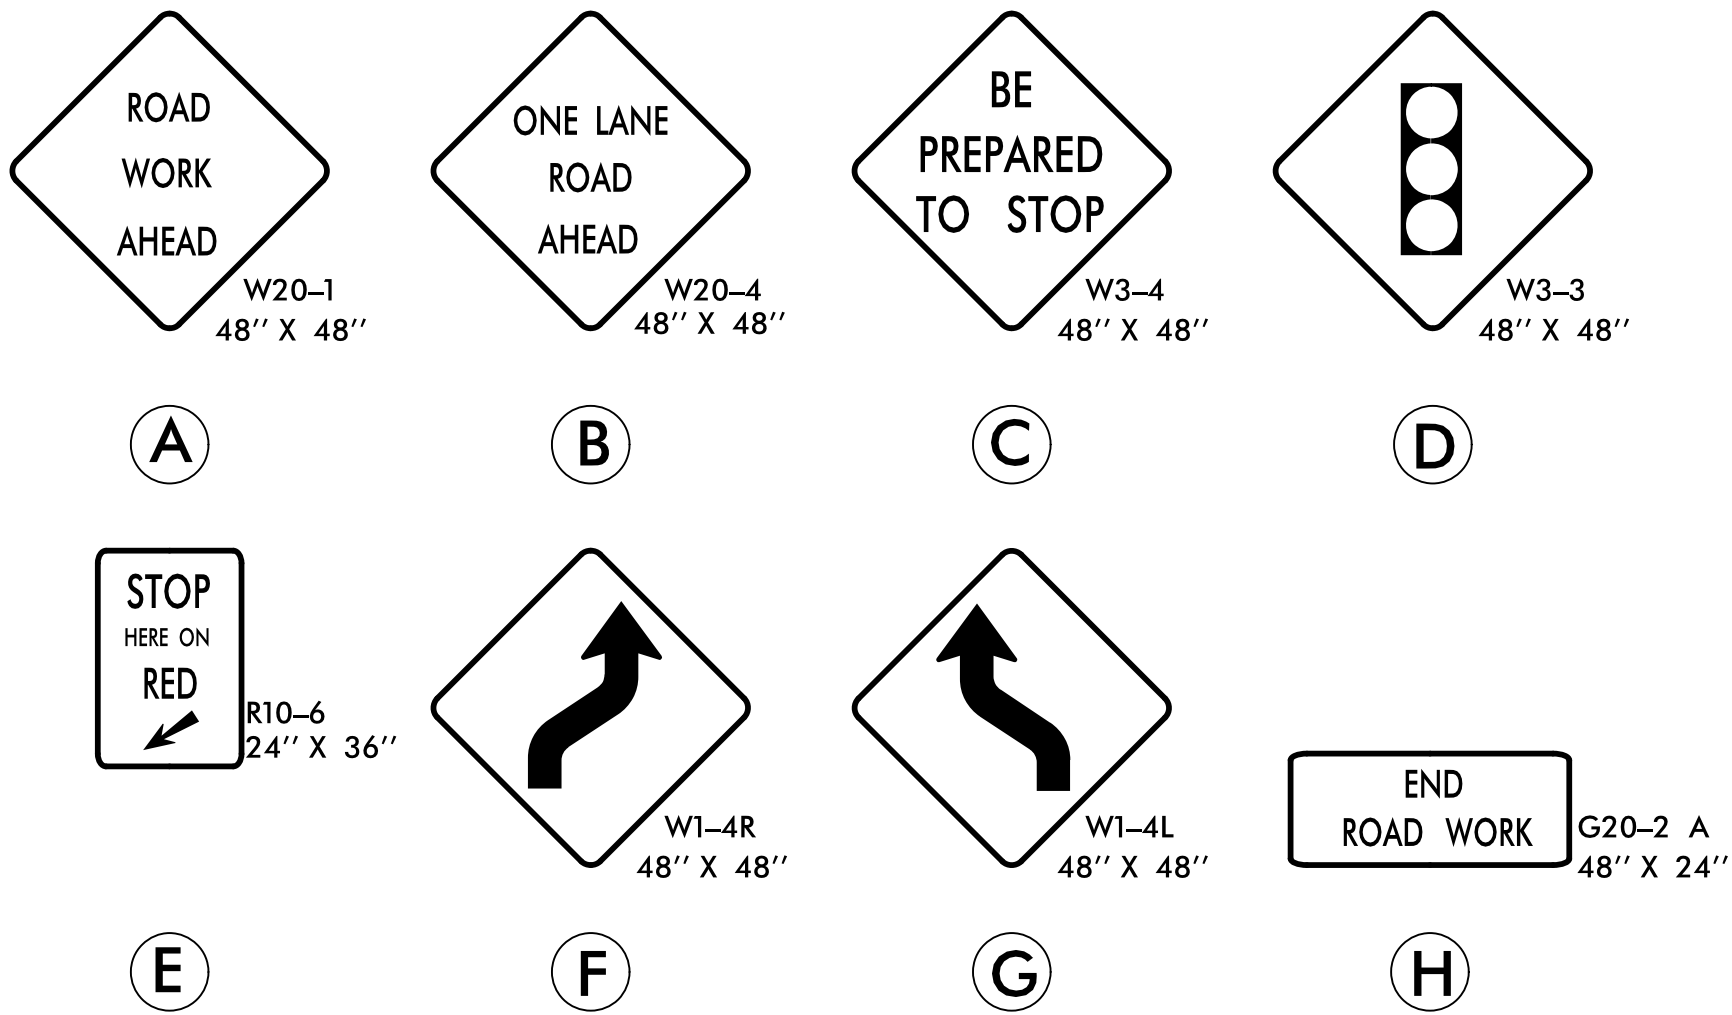

APPROVED: *[Signature]*
DATE: 11/16/2023
SEAL
NORTH CAROLINA PROFESSIONAL ENGINEER
T. HONEYCUTT
039234
DOCUMENT NOT CONSIDERED FINAL
UNLESS ALL SIGNATURES COMPLETED

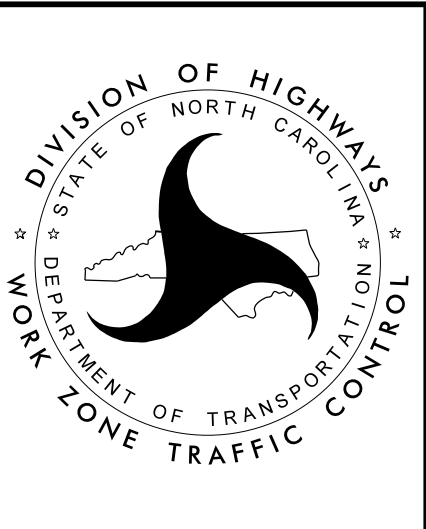

PHASE I DETAILS